






**REAR ELEVATION** 

|  | DO NOT SCALE THIS DRAWING  | Job No <b>5336</b>                         | PAD Consultancy Ltd<br>4 Abbot's Place<br>London NW6 4NP |           | t: 020376242243<br>e: ines@pad.eu.com<br>w: www.pad.eu.com |                   | PAD |     |
|--|--|--|--|-----------|--|-------------------|-----|-----|
|  | WRITTEN DIMENSIONS ONLY TO BE USED  ALL DIMENSIONS ARE IN MILLIMETRES  ALL DIMENSIONS TO BE VERIFIED ON SITE  ANY INCONSISTENCIES TO BE REPORTED  TO THE ARCHITECT IMMEDIATELY | FOR PLANNING PURPOSES ONLY                 |  |           |  |                   |     |     |
|  |  | 29 Compayne Gardens,<br>London,<br>NW6 3DD | title  | PHOTO SH  | EET  |                   |     |     |
|  |  |  | drawn by   | scale NTS |  | number<br>5336/L3 | -PH | rev |



29 COMPAYNE GARDENS

## 29 COMPAYNE GARDENS

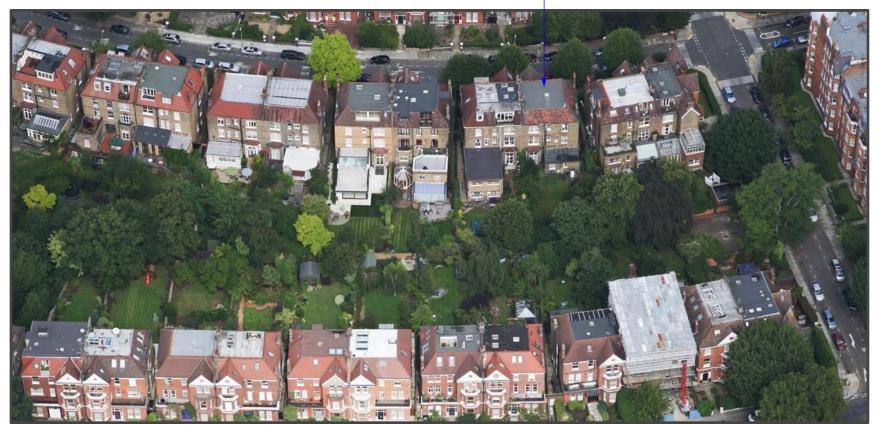

## **REAR AERIAL VIEW**

**AERIAL VIEW** 

|   | DO NOT SCALE THIS DRAWING   | Job No <b>5336</b>                         | 4 Abbot's Place e |           | t: 020376242243<br>e: ines@pad.eu.com<br>w: www.pad.eu.com |         | PAD   |     |
|---|---|--|-------------------|-----------|--|---------|-------|-----|
| - | WRITTEN DIMENSIONS ONLY TO BE USED  |  |                   |           |  |         |       |     |
|   | ALL DIMENSIONS ARE IN MILLIMETRES ALL DIMENSIONS TO BE VERIFIED ON SITE ANY INCONSISTENCIES TO BE REPORTED TO THE ARCHITECT IMMEDIATELY | FOR PLANNING PURPOSES ONLY                 |                   |           |  |         |       |     |
|   |   | 29 Compayne Gardens,<br>London,<br>NW6 3DD | title             | PHOTO SH  | EET 2  |         |       |     |
|   |   |  | drawn by          | scale NTS |  | 5336/L3 | -PH 2 | rev |