


1
063

EXISTING FIFTH FLOOR PLAN


Scale: 1:100@A3

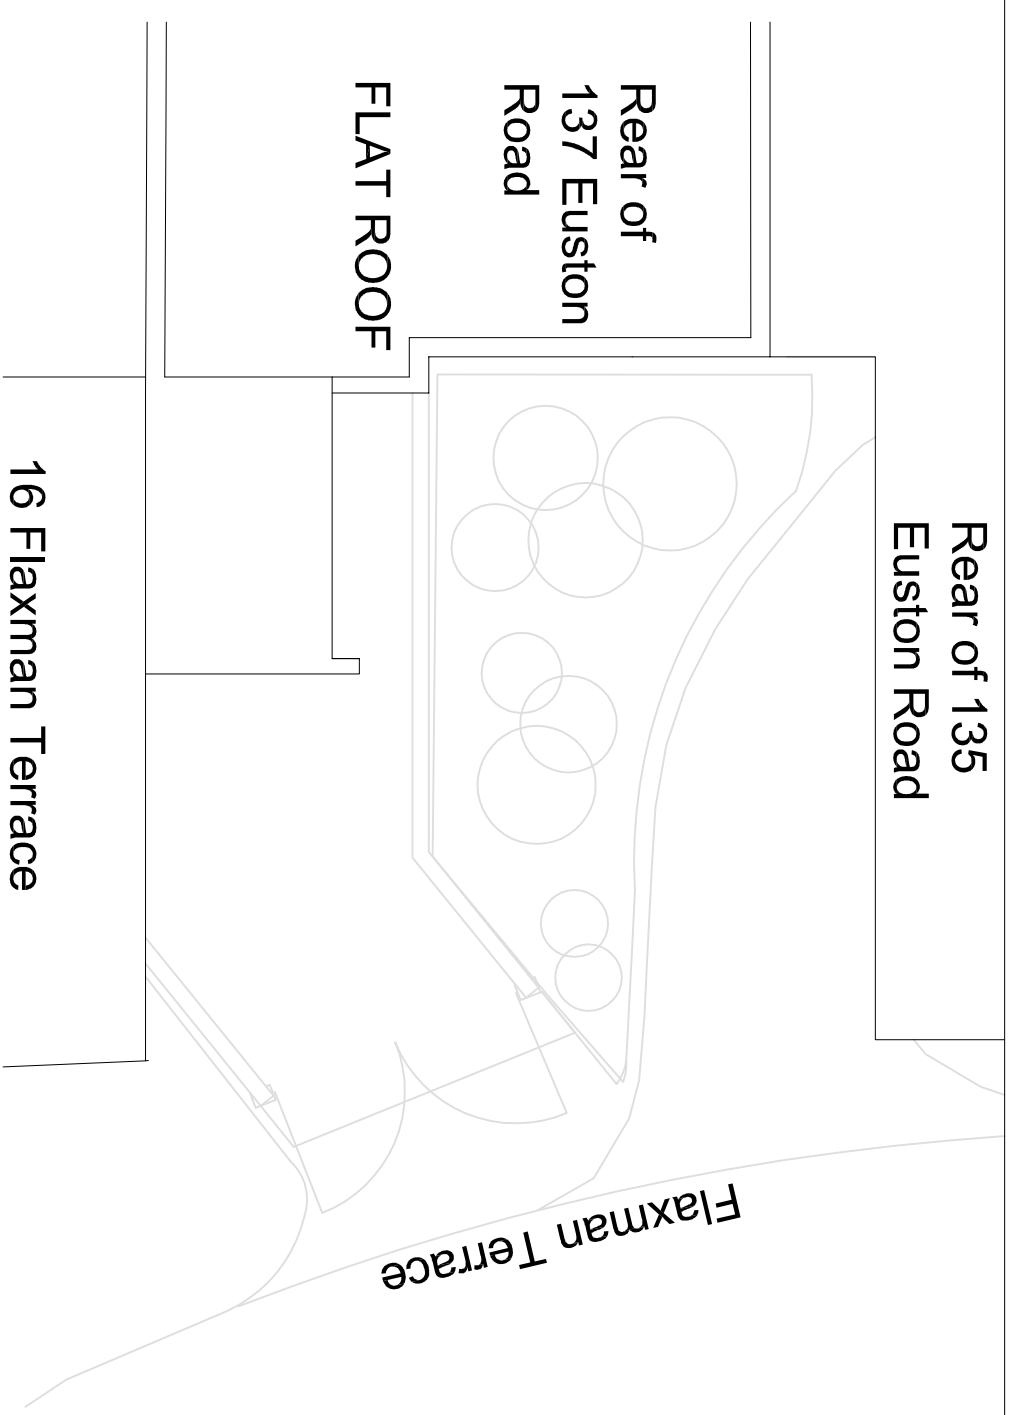

2
063

EXISTING SIXTH FLOOR PLAN

Scale: 1:100@A3

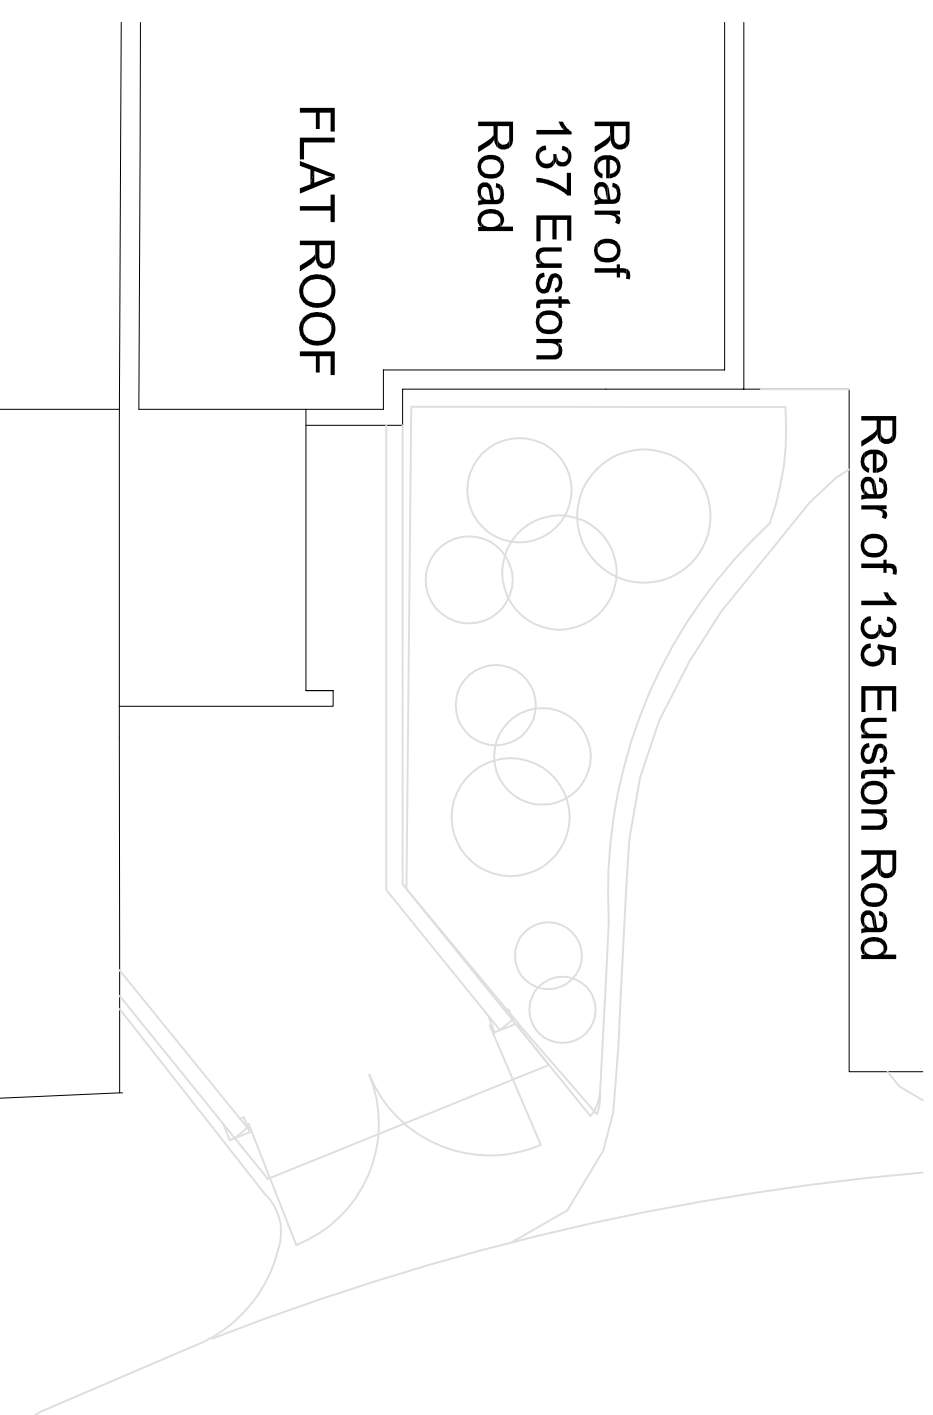

Rear of 135
Euston Road

Rear of
137 Euston
Road

FLAT ROOF

16 Flaxman Terrace

Rear of 135 Euston Road

Rear of
137 Euston
Road

FLAT ROOF

Flaxman Terrace

PLANNING APPLICATION

DATE	REVISION	NO.
27/02/2015	Issued for Planning	A

THIS DRAWING IS NOT TO BE SCALED. ONLY FIGURED DIMENSIONS ARE TO BE FOLLOWED (UNLESS THE DRAWING IS PART OF A PLANNING APPLICATION). DIMENSIONS ARE TO CHECK AND DIMENSIONS BEFORE WORK COMMENCES. AND REFER ANY APPARENT DISCREPANCY TO THE ARCHITECT.

THIS DRAWING IS THE SOLE PROPERTY OF M.R PARTNERSHIP LIMITED. AND THIS DRAWING IS NOT TO BE REPRODUCED OR COPIED IN ANY MANNER WITHOUT THE OWNERS WRITTEN CONSENT. (c) COPYRIGHT.

PROJECT	REAR OF 137 EUSTON ROAD LONDON NW1
DRAWING	EXISTING FIFTH & SIXTH FLOOR PLANS

DATE:	FEB 2015
DRAWN:	M.R PARTNERSHIP ARCHITECTS & INTERIOR DESIGNERS
SCALE:	1:100@A3
DWG FILE:	41 FOLEY STREET TEL: (020) 7631 5405 LONDON W1W 7TS FAX: (020) 7631 5186
DRAWING NUMBER:	2925A063
REV. NO.:	A

