
Rear of 135 Euston Road

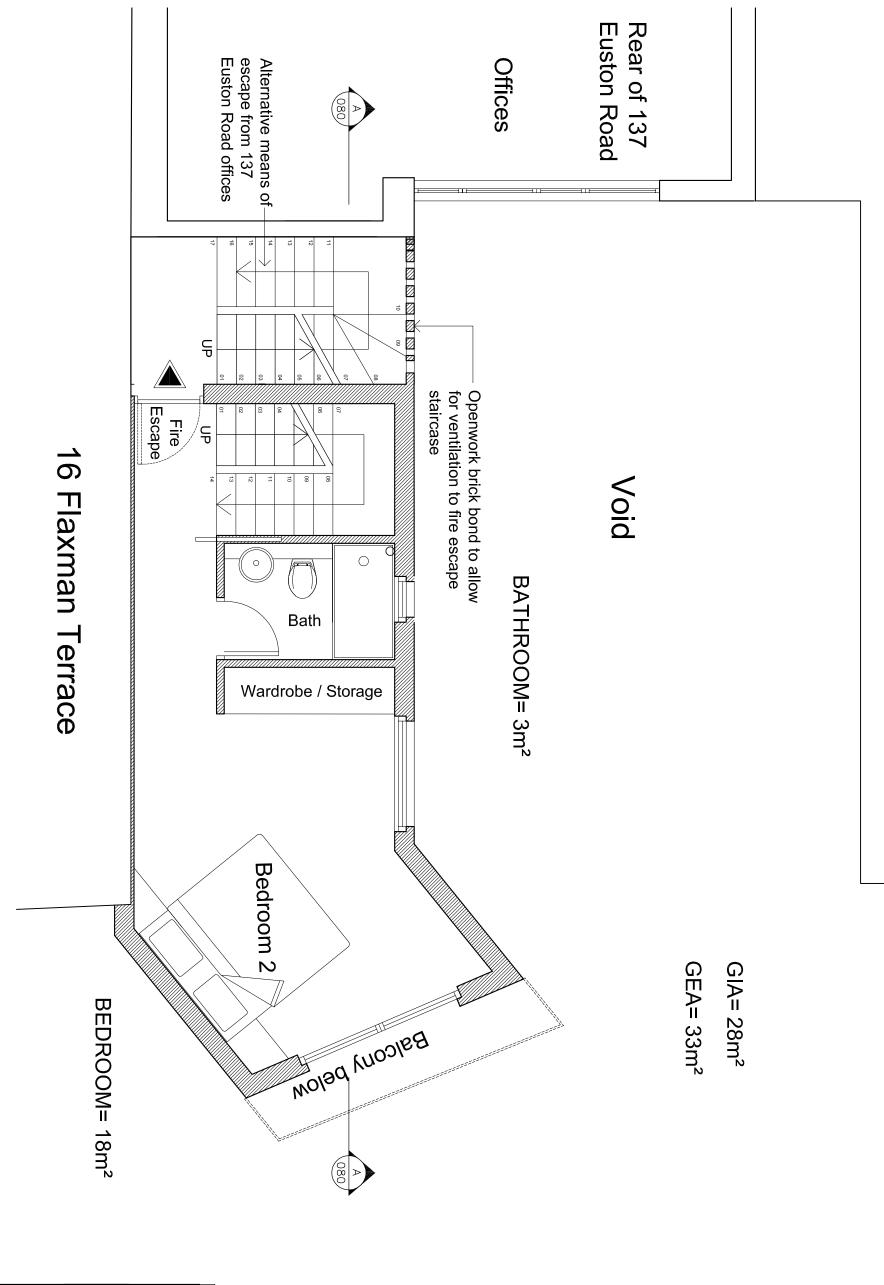

073

PROPOSED THIRD FLOOR PLAN

Scale: 1:50@A3

FEB 201 DRAWN:

M•R PARTNERSHIP

ARCHITECTS & INTERIOR DESIGNERS

PROPOSED FLAXMAN TERRACE THIRD FLOOR PLAN THIS DRAWING IS NOT TO BE SCALED, ONLY FIGURED DIMENSIONS ARE TO BE FOLLOWED (UNLESS THE DRAWING IS PART OF A PLANNING APPLICATION), CONTRACTORS ARE TO CHECK ALL DIMENSIONS BEFORE WORK COMMENCES, AND REFER ANY APPARENT DISCREPANCY TO THE ARCHITECT.

HIS DRAWING IS THE SOLE PROPERTY OF MR PARTNERSHIP LIMITED, AND MAY NOT BE COPIED OR REPRODUCED IN ANY MANNER WHATSOEVER WHITEN CONSENT.

(c) COPYRIGHT.

REAR OF 137 EUSTON ROAD LONDON NW1 27.02.2015 Issued for Planning

PLANNING APPLICATION

DWG FILE: DRAWING NUMBER: 2925A 073 NO. A

41 FOLEY STREET TEL: (020) 7631 5405 LONDON W1W 7TS FAX: (020) 7631 5186