


EXTENDED MAISONNETTE FLAT
3 BEDROOMS - 5 PEOPLE
TOTAL 88 sq m

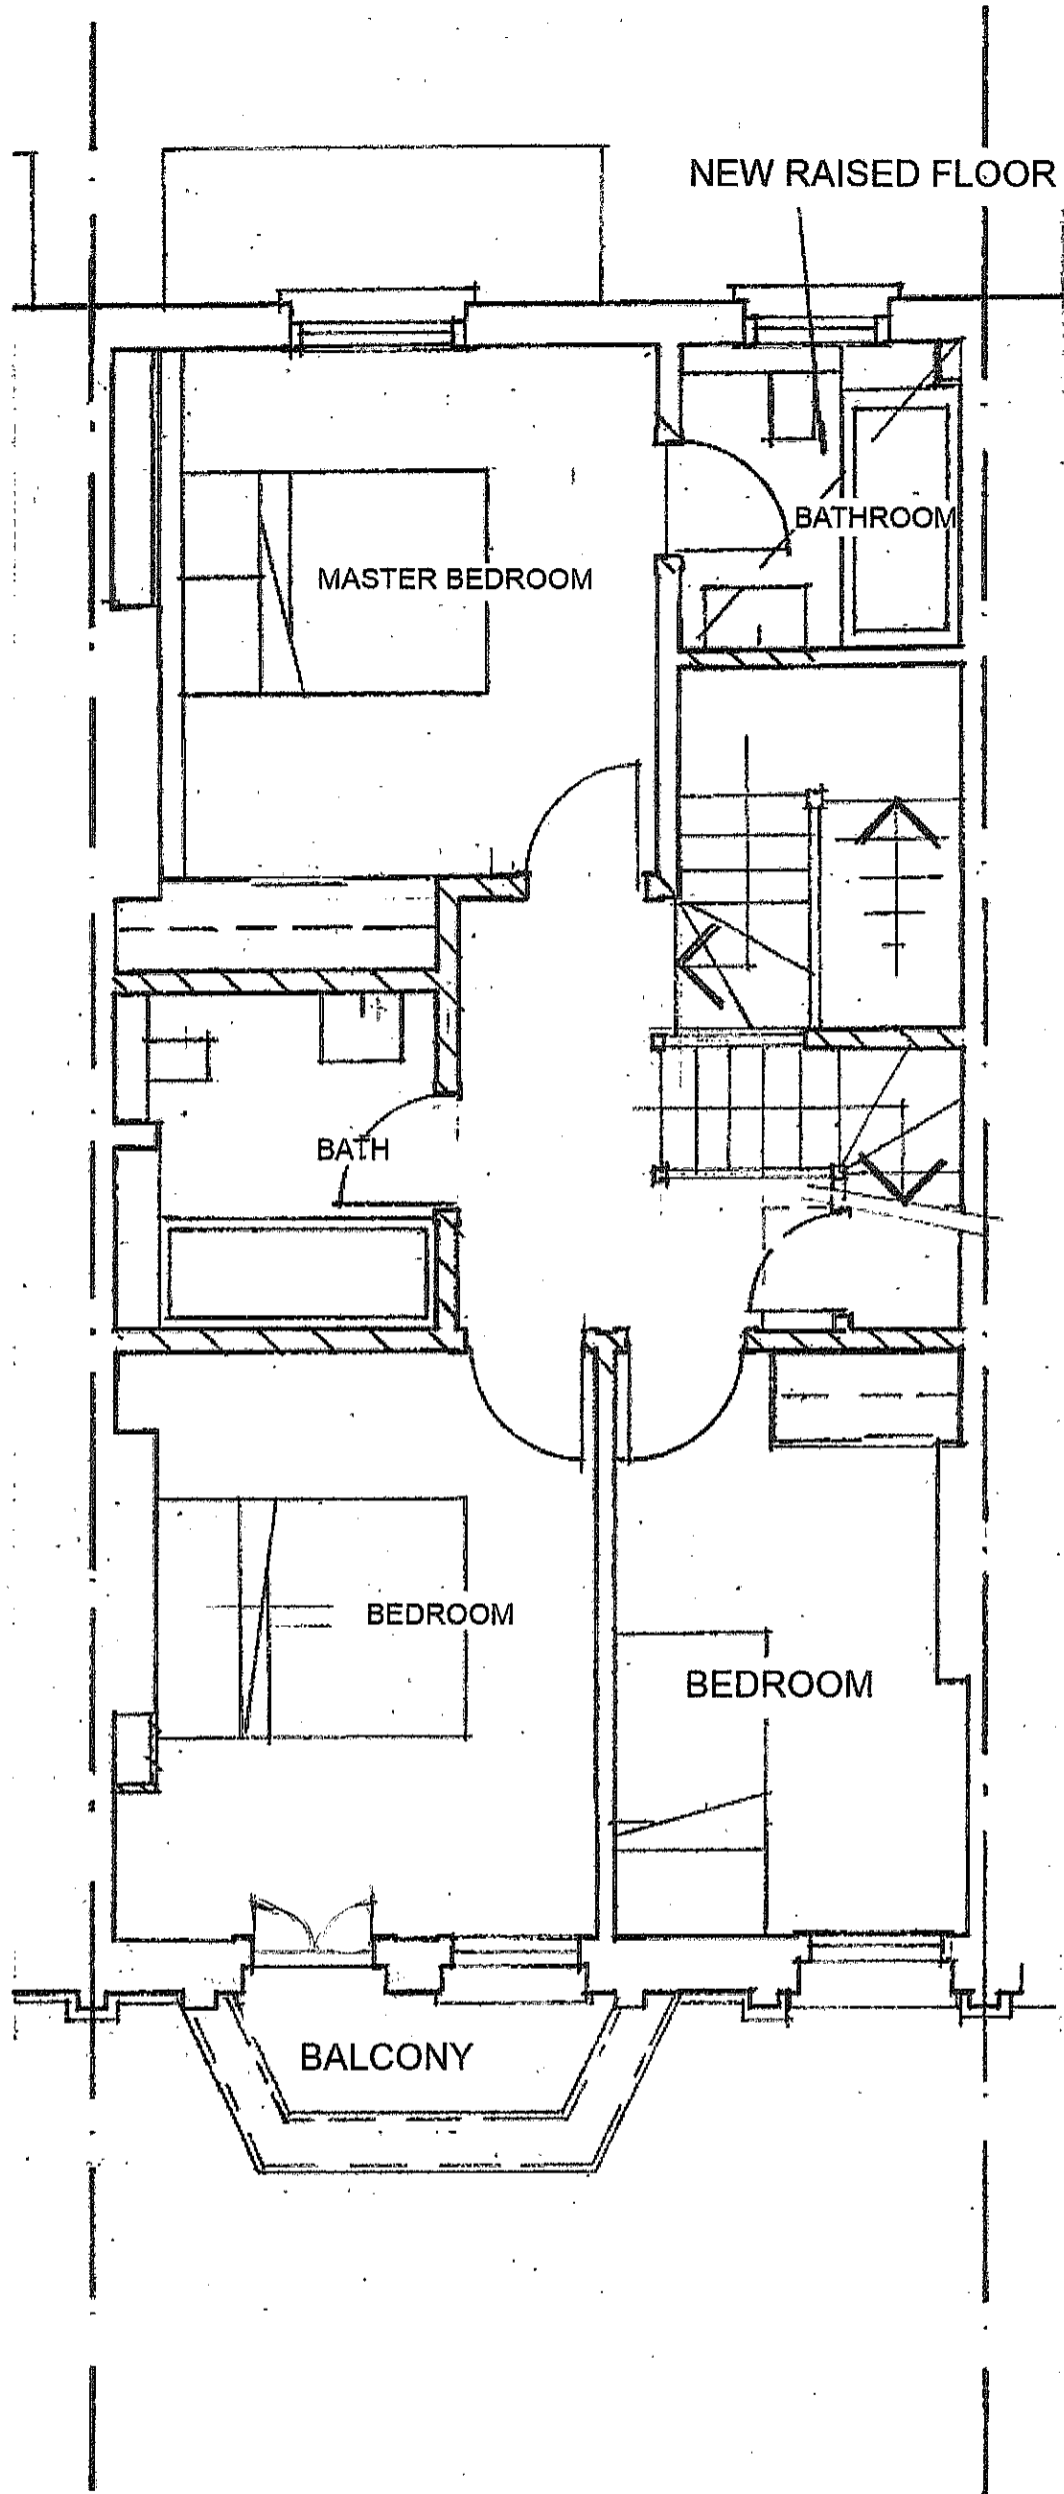


SECOND FLOOR PLAN PROPOSED



DRAWING no 04

48 GOLDHURST TERRACE, LONDON NW6 3HT
SCALE 1: 70 @ A4 1: 100 @ A3

ROOF FLOOR SECTION

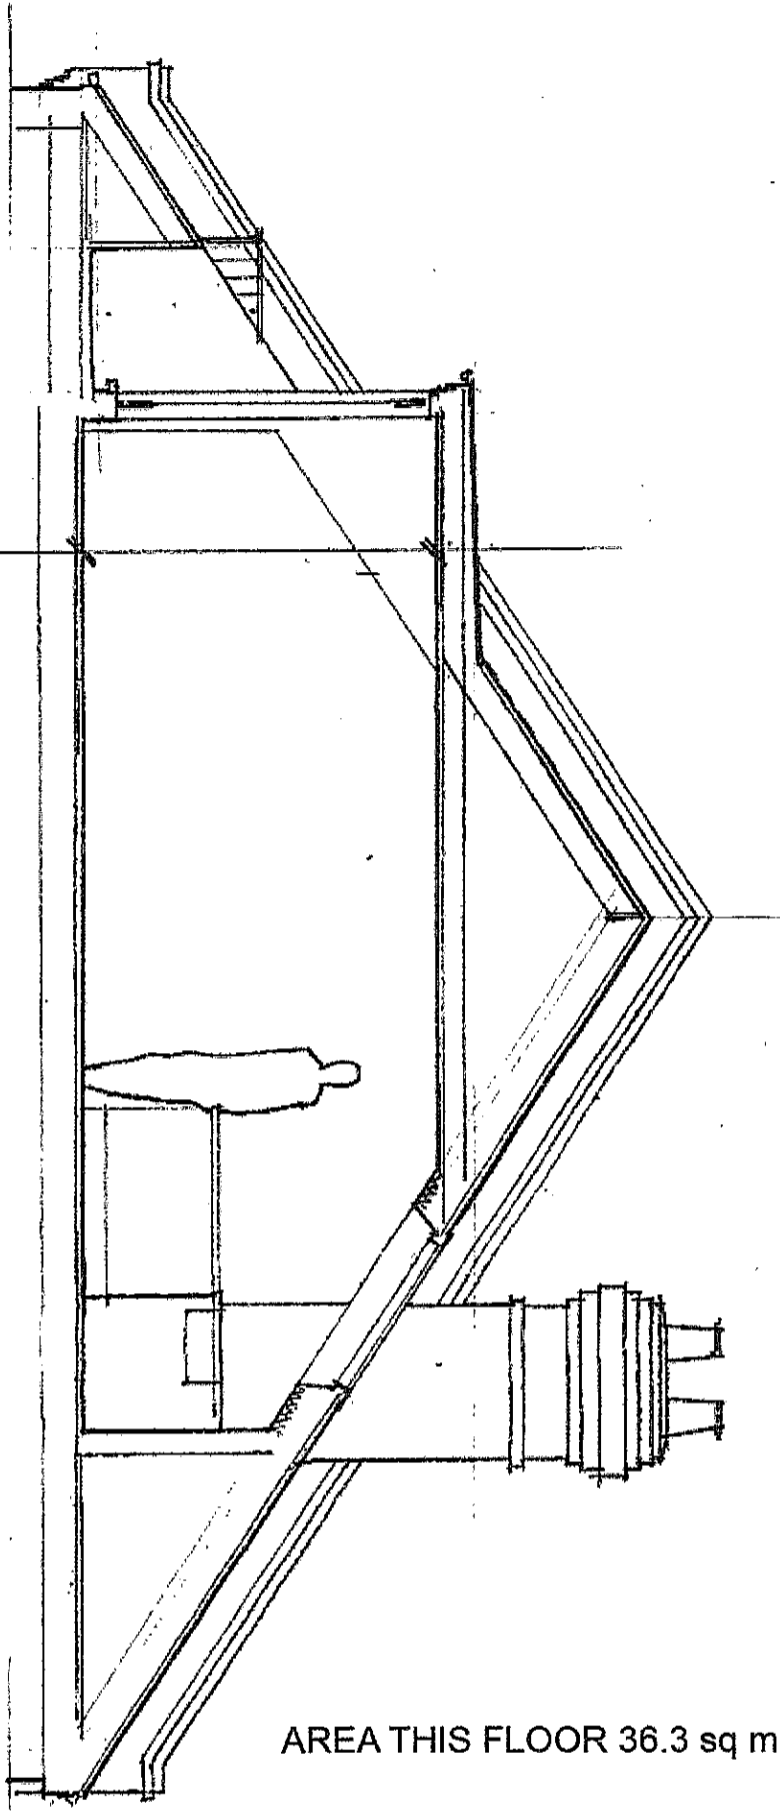

AREA THIS FLOOR 36.3 sq m

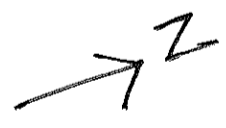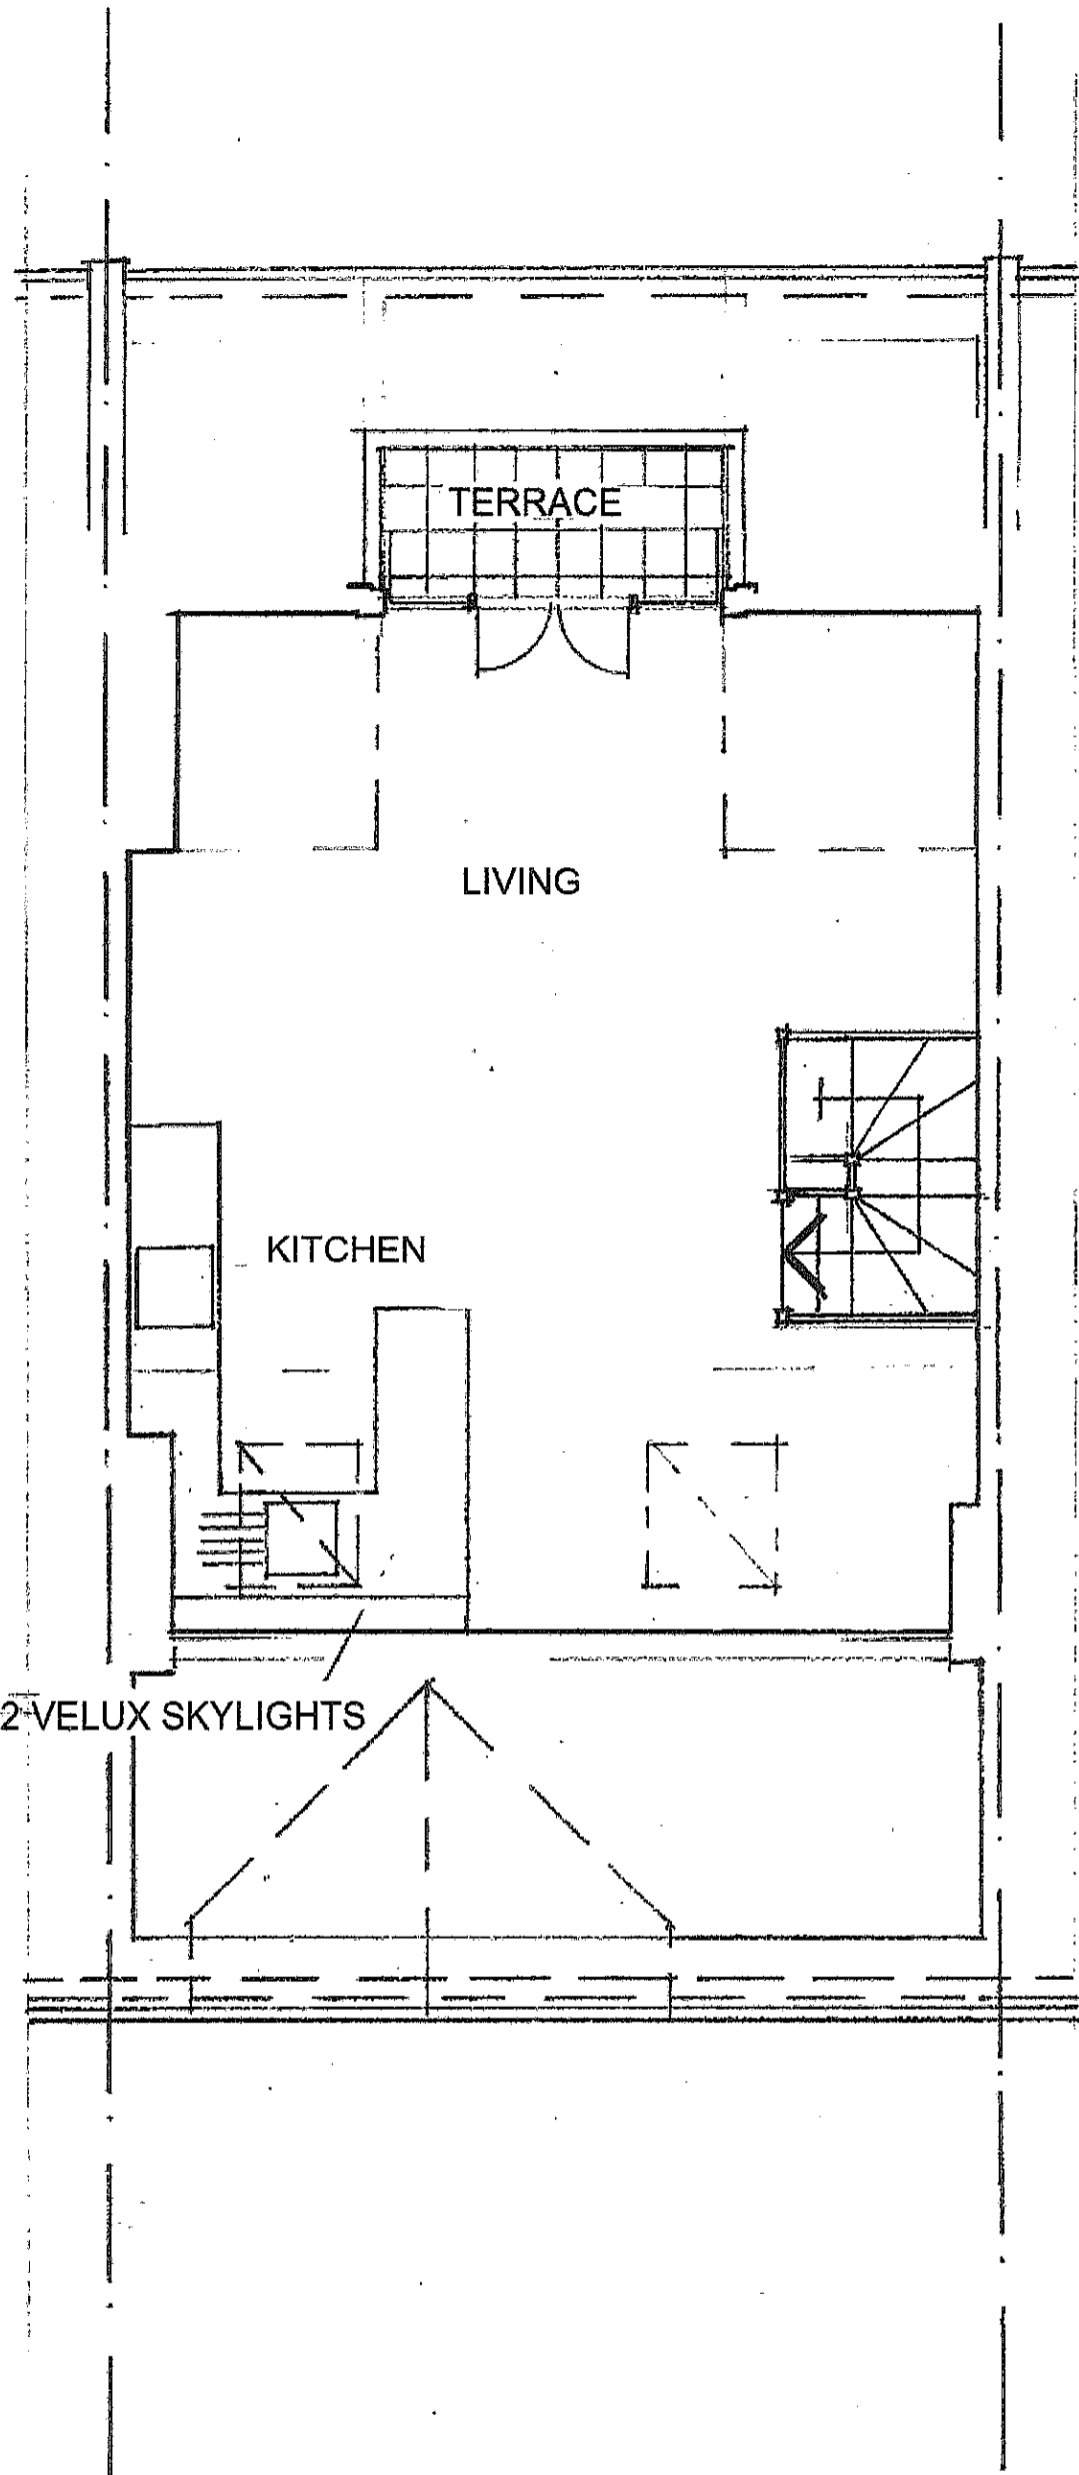

ROOF FLOOR PLAN PROPOSED


DRAWING No 05

TOP FLAT, 48 GOLDHURST TERRACE, LONDON NW6 3HT

SCALE 1: 70 @ A4

1:100 @ A3

2 VELUX SKYLIGHTS WITH
'CONSERVATION' FLASHINGS

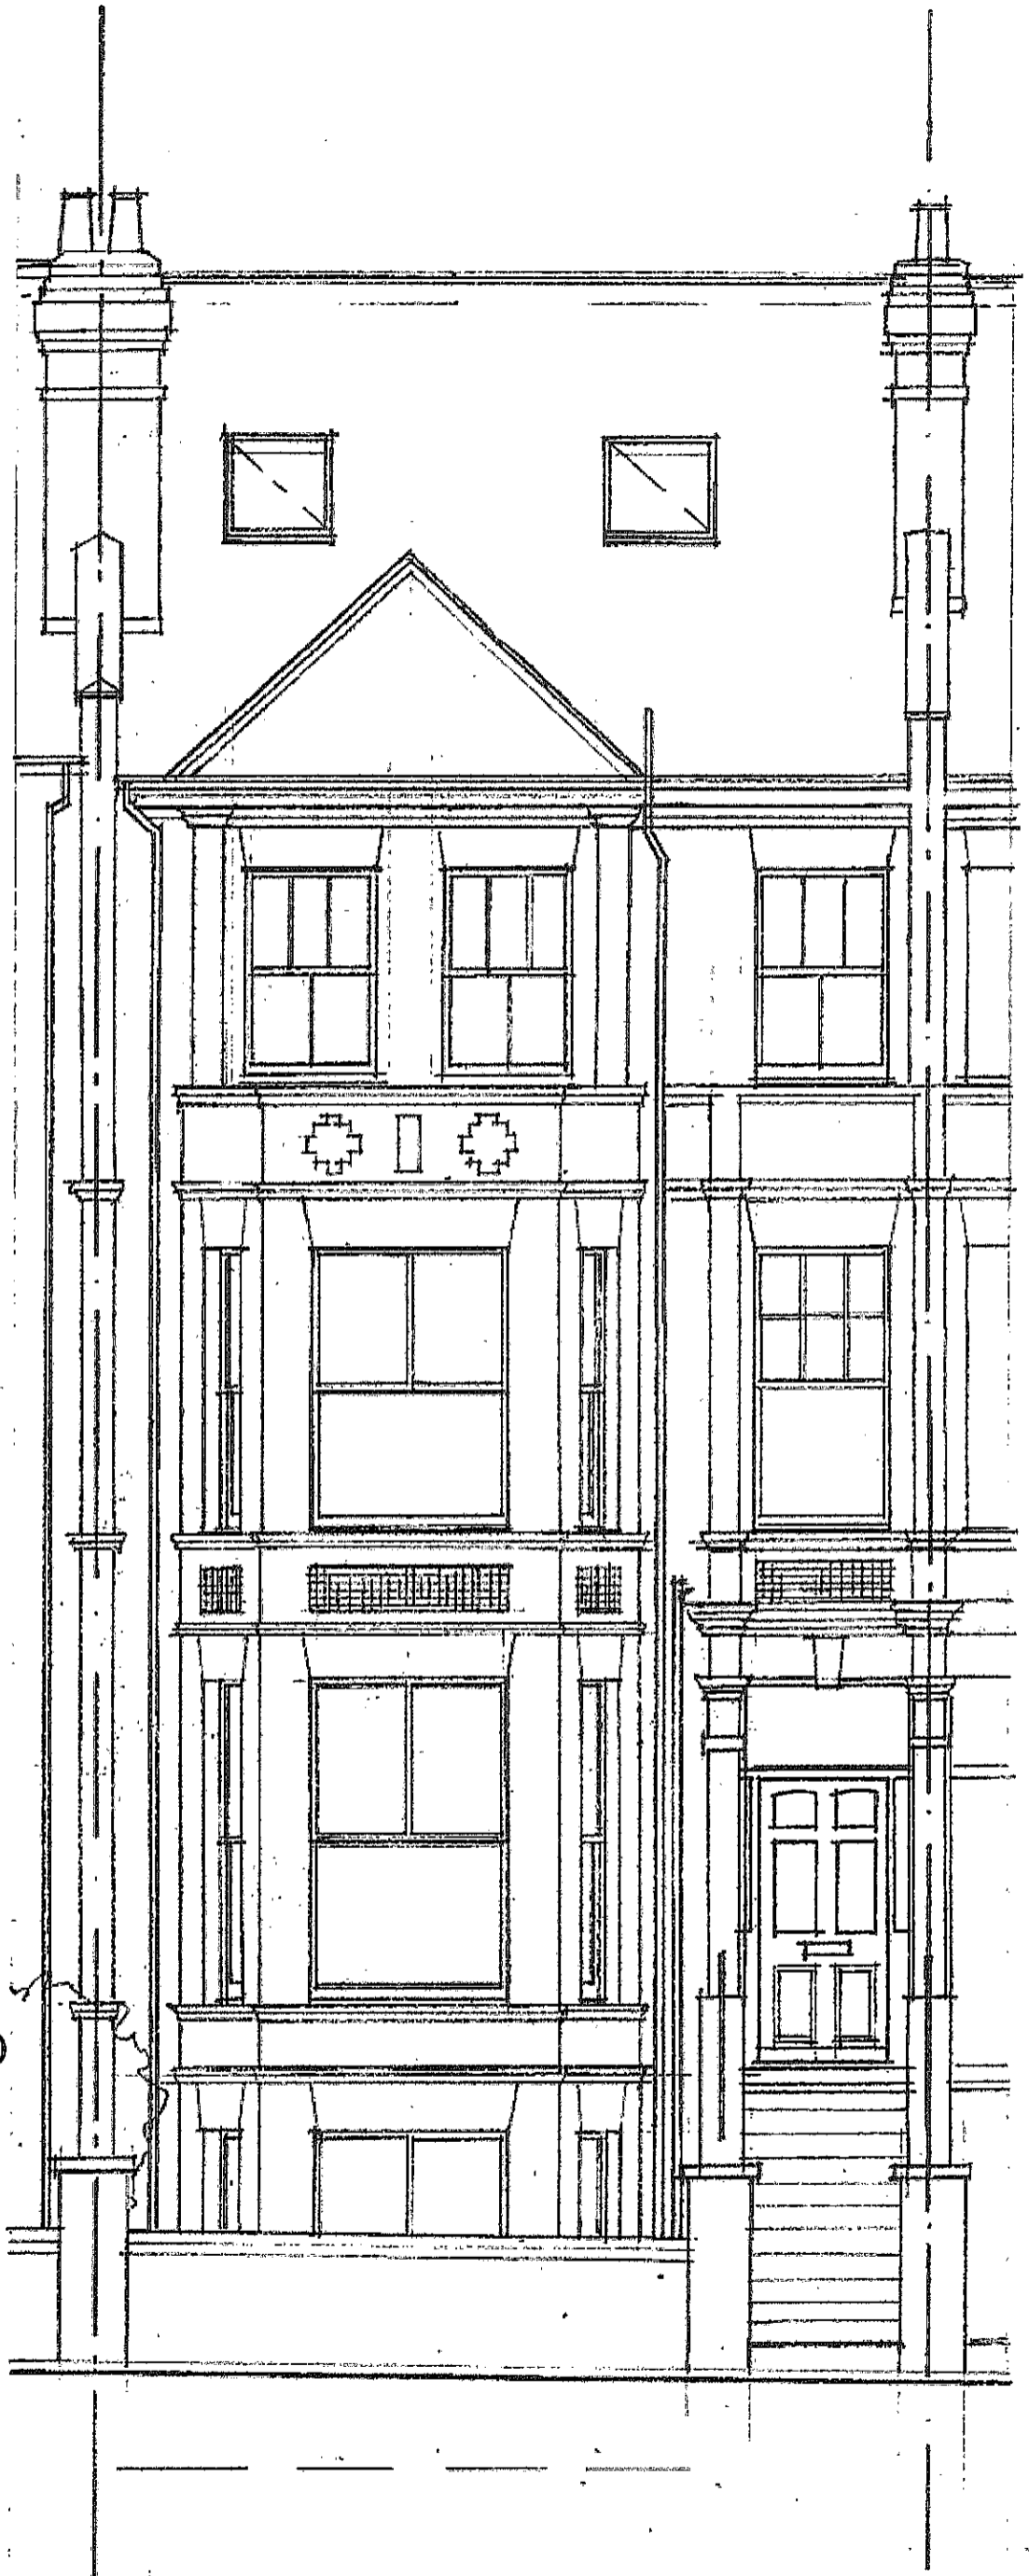

FRONT ELEVATION PROPOSED

DRAWING No 06

48 GOLDHURST TERRACE, LONDON NW6 3HT
SCALE 1:70 @ A4 1:100 @ A3

LEAD CLAD DORMER CONSTRUCTION

PAINTED TIMBER GLAZING

BLACK METAL RAILINGS

INVERTED TERRACE BEHIND

NEW RAISED WINDOW & FLOOR

INFILBRICKWORK



REAR ELEVATION PROPOSED


DRAWING No 07

48 GOLDHURST TERRACE, LONDON NW6 3HT
SCALE 1:70 @ A4
1:100 @ A3

INVERTED TERRACE

ROOF OF NEW DORMER

2 x VELUX SKYLIGHTS

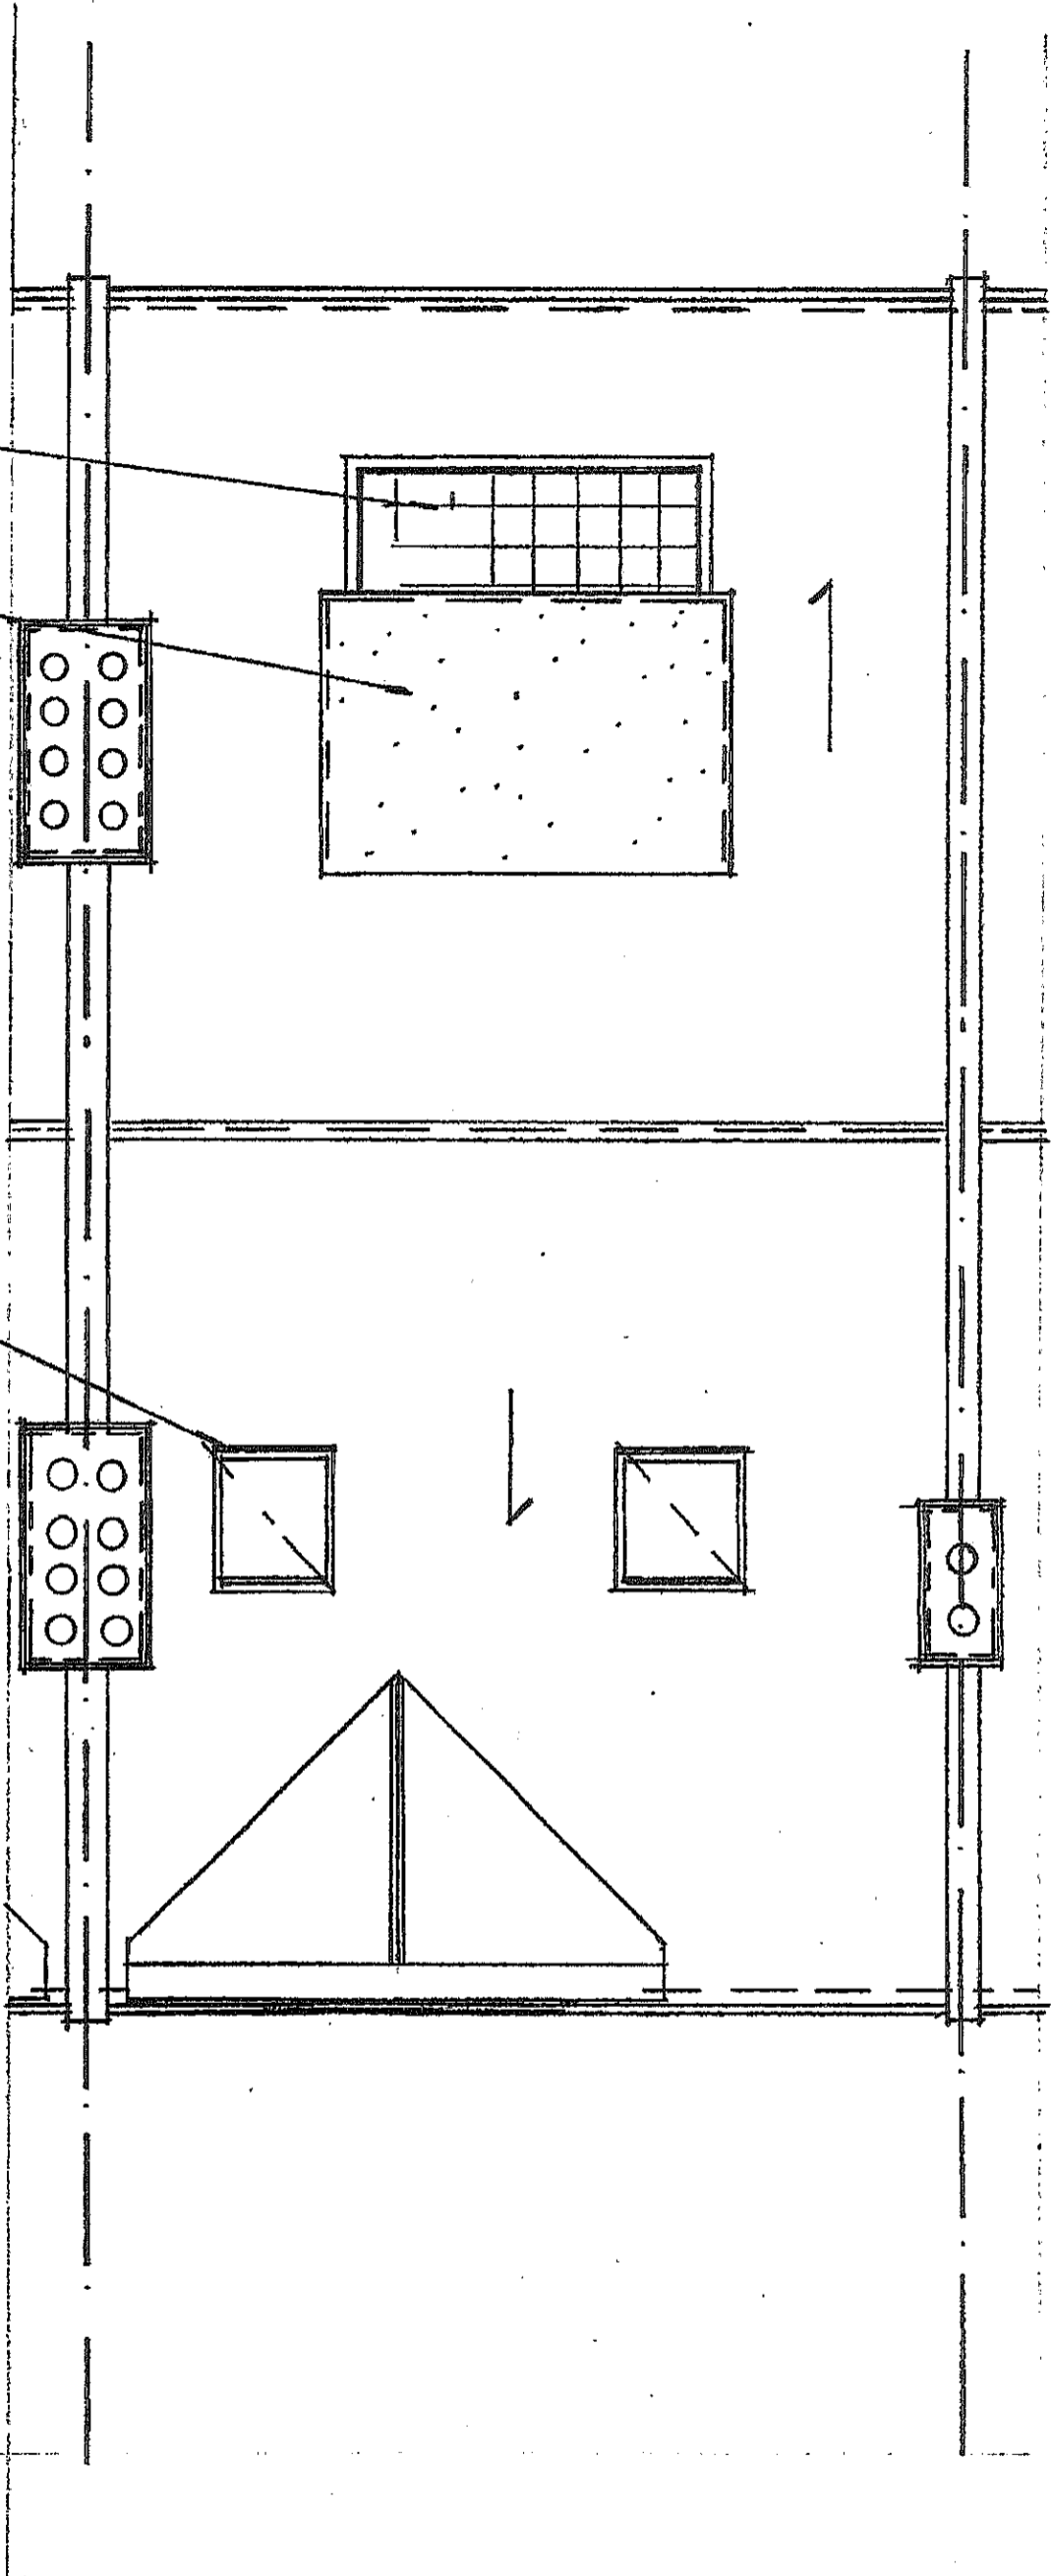

ROOF PLAN PROPOSED

DRAWING No 08

48 GOLDHURST TERRACE, LONDON NW6 3HT
SCALE 1:70 @ A4
1:100 @ A3