



**PLEASE NOTE:**

1. ALL DIMENSIONS TO BE CHECKED ON SITE BEFORE FABRICATION.
2. CONTRACTOR TO REFER TO ENGINEER'S DRAWINGS BEFORE PROCEEDING WITH WORKS.
3. ALL DRAWINGS AND DESIGNS ARE COVERED BY DESIGN RIGHT (INTELLECTUAL PROPERTY), AND MAY NOT BE DISTRIBUTED, COPIED OR ISSUED WITHOUT WRITTEN PERMISSION OF XUL ARCHITECTURE.
4. ALL DESIGN CONCEPTS ARE THE SOLE PROPERTY OF XUL ARCHITECTURE AND NO ADAPTATIONS, REPRODUCTIONS OR COPIES MAY BE MADE WITHOUT WRITTEN PERMISSIONS OF XUL ARCHITECTURE.
5. THESE DRAWINGS ARE SUBJECT TO ANY VARIATION REQUIRED OR RECOMMENDATION BY ANY STATUTORY AUTHORITY, OR FOR THE BETTER CARRYING OUT OF THE WORKS.
6. SAMPLES TO BE PROVIDED BY CONTRACTOR FOR XUL ARCHITECTURE APPROVAL.
7. ALL FINISHES TO XUL ARCHITECTURE SATISFACTION.
8. ALL DRAWINGS TO BE APPROVED BY XUL ARCHITECTURE BEFORE CONSTRUCTION.

**ADDITIONAL NOTES:**

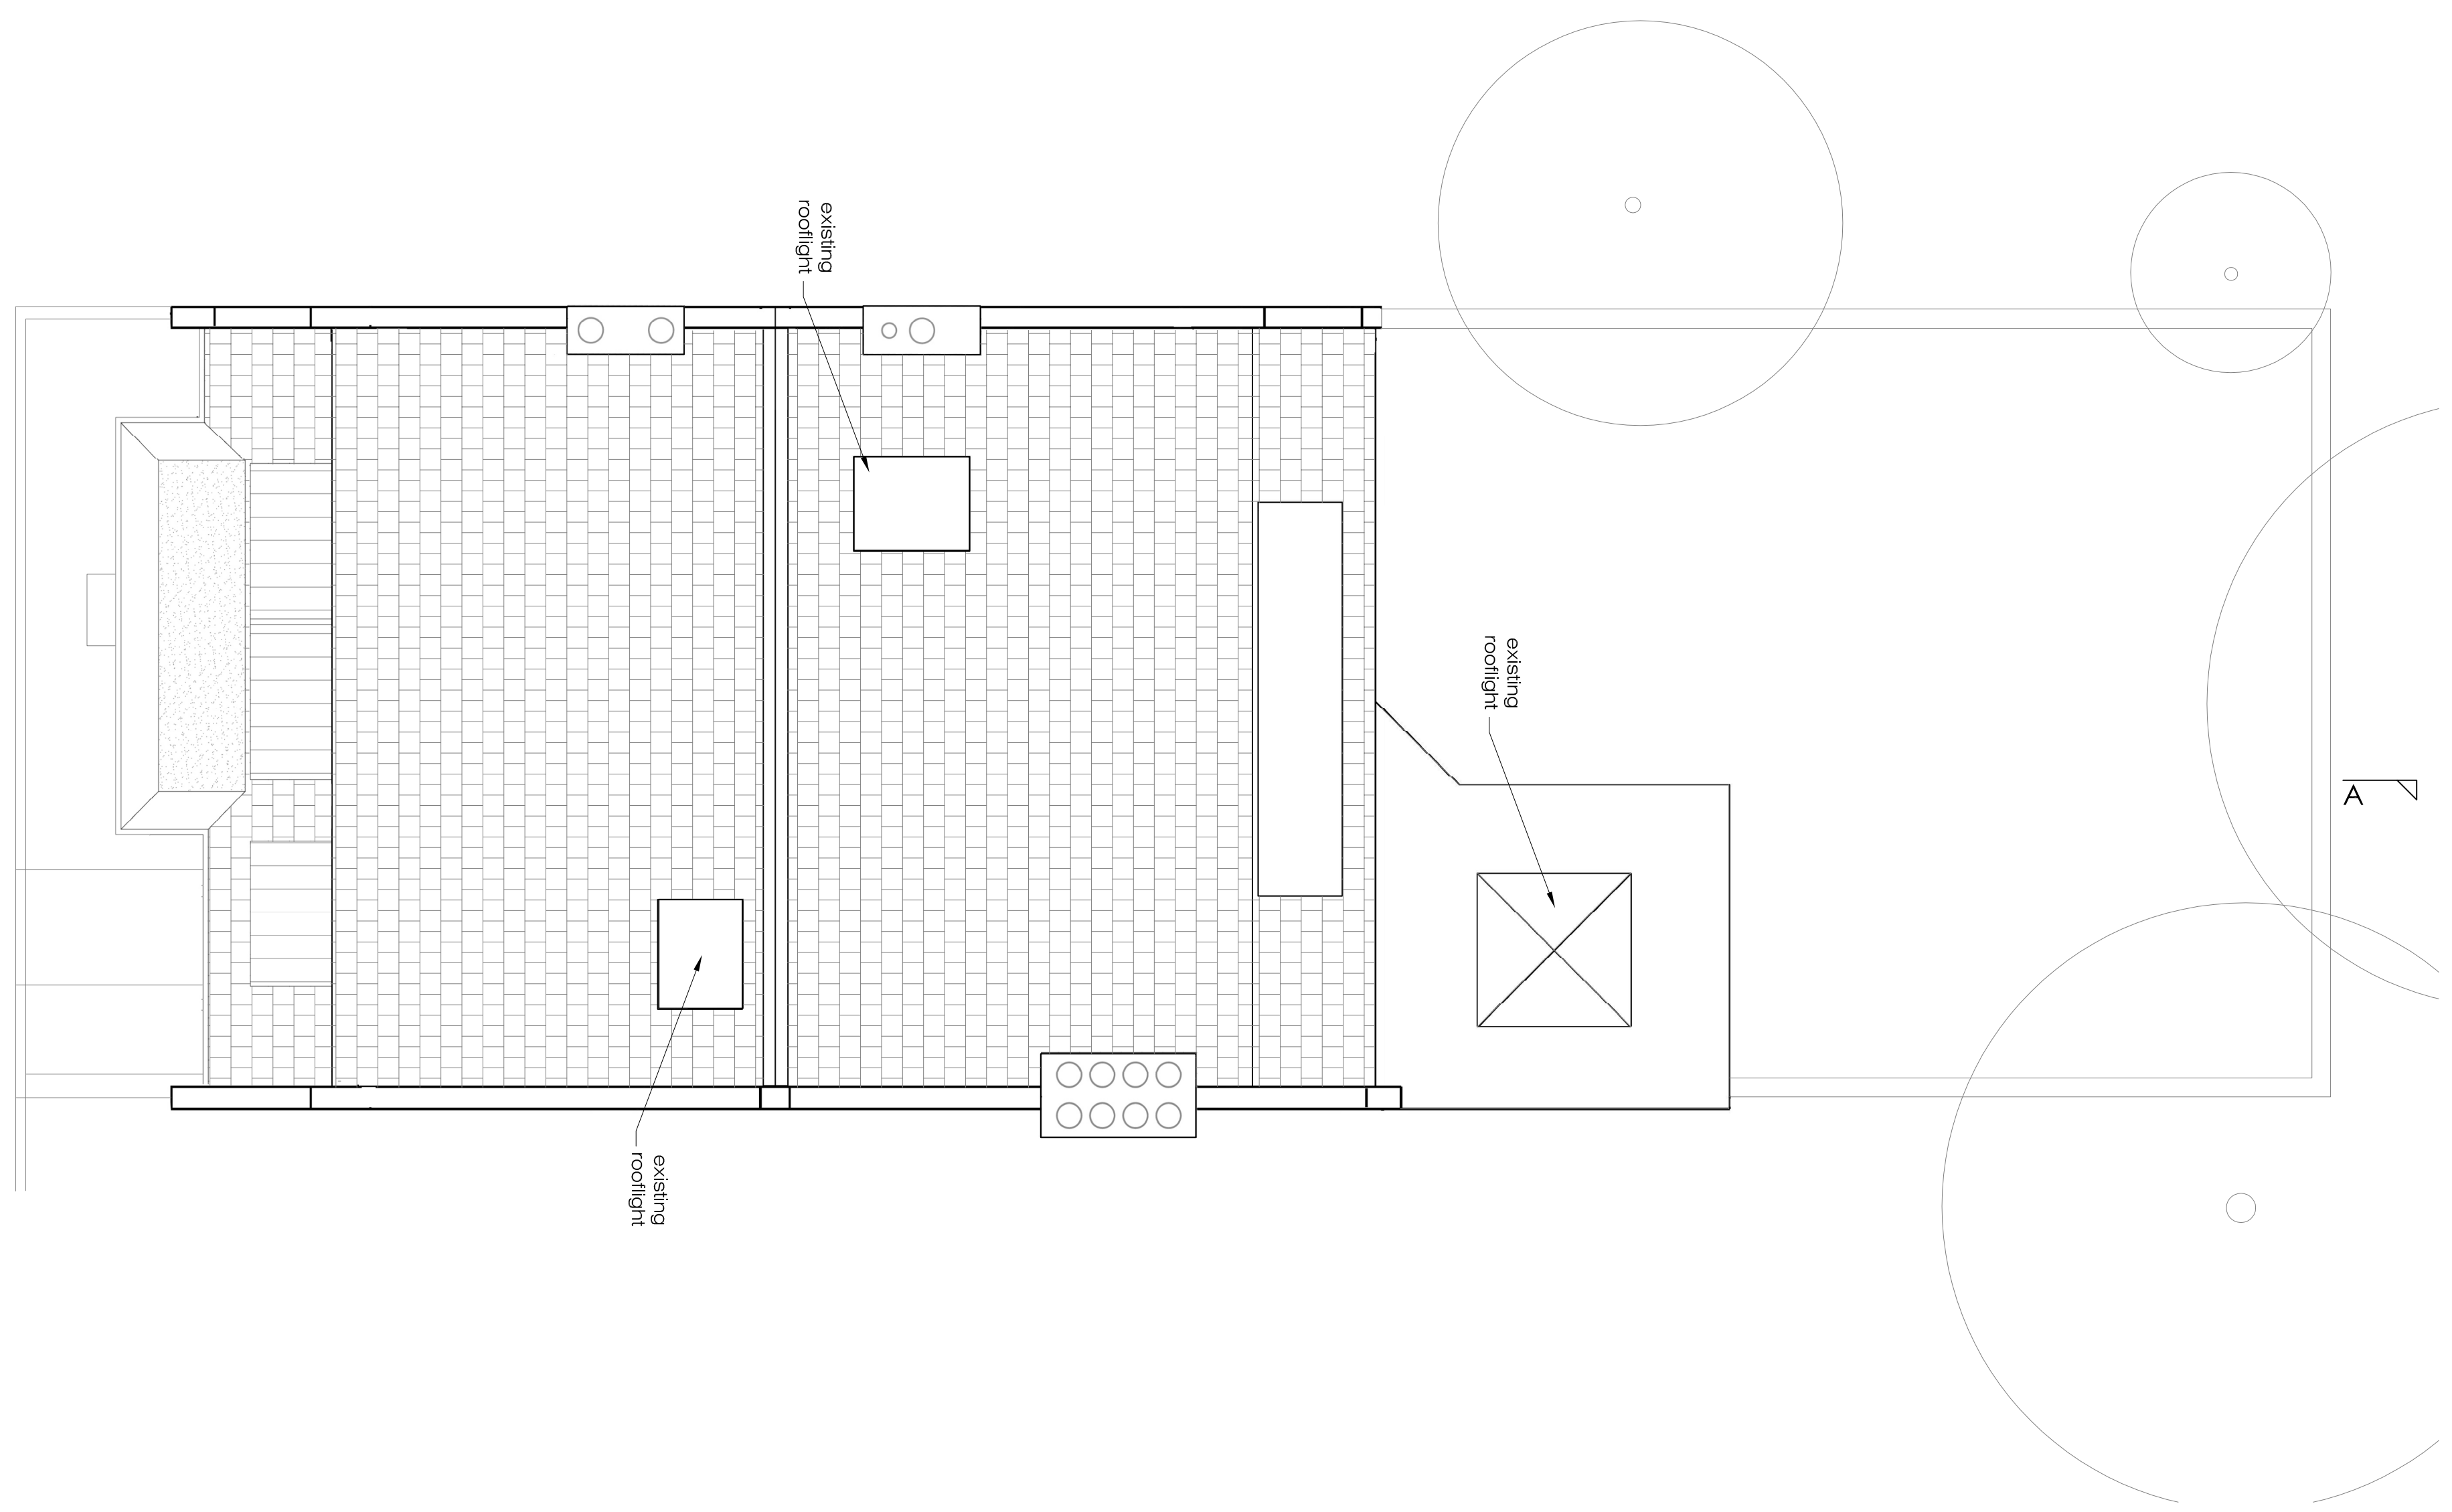

**EXISTING**  
 Third Floor Plan  
 SCALE 1/1000@A3 EX-03

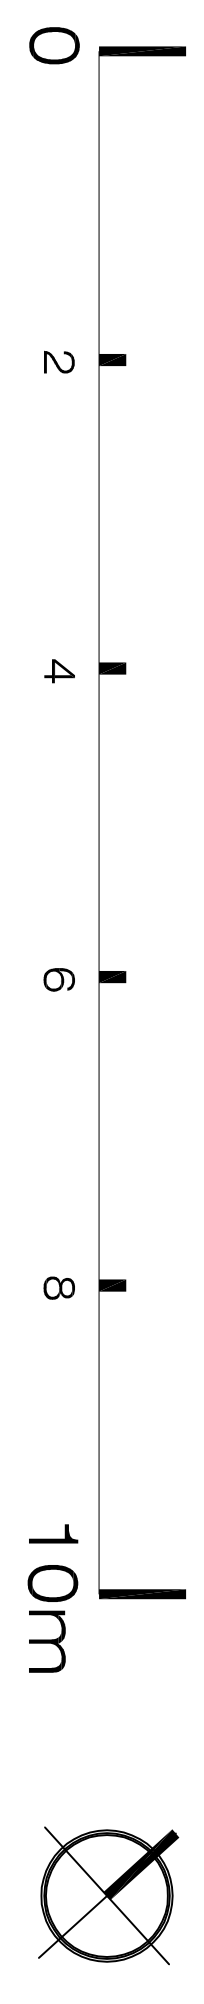

REVISIONS		
No	Date	Description
00	03/02/15	PLANNING
01	19/02/15	PLANNING

No	Date	Description	Issue For	Issue By
00	03/02/15	PLANNING	GL	GL
01	19/02/15	PLANNING	GL	GL

**Client**  
 PRIVATE CLIENT

**Project**  
 1 Glenilla Road  
 London NW3 4AJ

**Title**  
 EXISTING  
 Third & Roof Floor Plan

Scale	1/1000@A3	Dwg. No.	EX-03	Rev.	01
Date	19/02/15	Drawn	GL	Project Number	1435
Checked	SS				