


NEW OPENING
FORMED AT
GROUND LEVEL

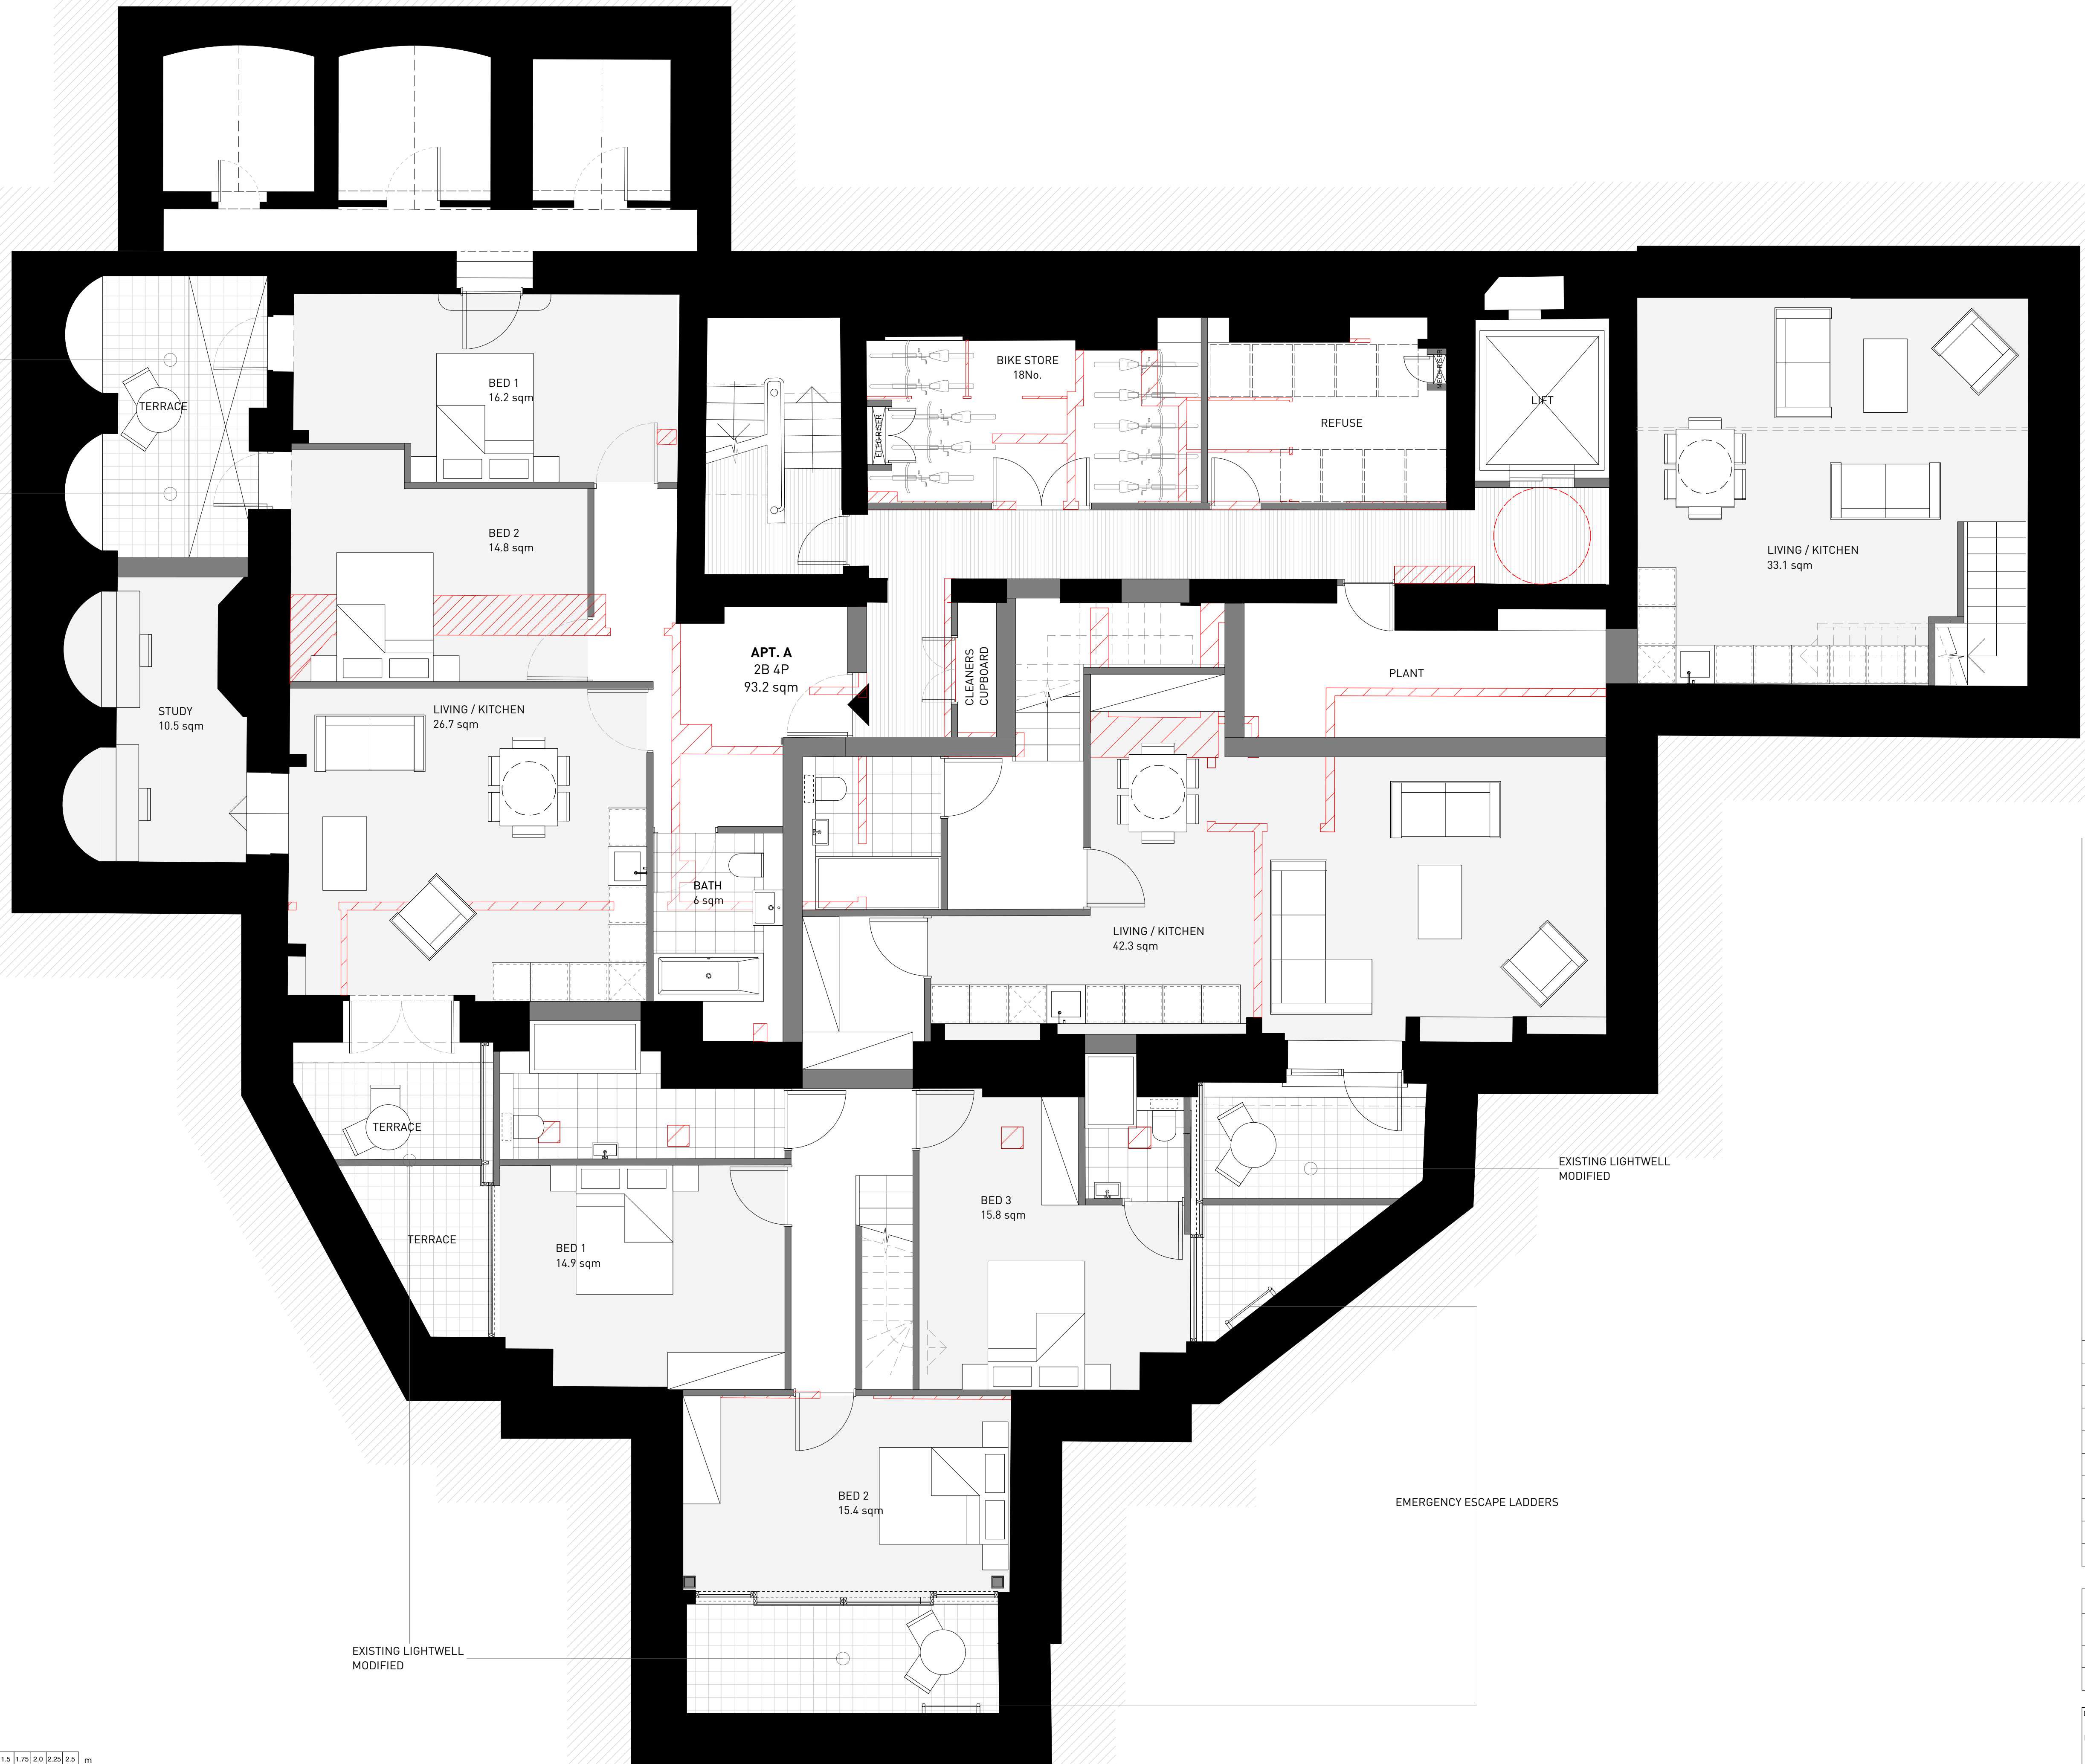

CLARIDGEARCHITECTS

T +44 (0)20 8969 9223 F +44 (0)20 8969 9224
W info@claridgearchitects.com

6 LONSDALE RD
LONDON NW6 6RD

FOR English Rose Estates


This drawing is the property of Claridge Architects Ltd. Copyright is reserved & this drawing is issued on the condition that it is not copied, reproduced, retained or disclosed to any unauthorised person, either wholly or in part, without our consent. Do not scale from this drawing, check all dimensions on site.

-	-	-
-	-	-
-	-	-
-	-	-
-	-	-
D	09.12.14	Adjuments following consultations
C	13.08.14	-
B	28.05.14	Additional survey info
A	13.05.14	Revised Arrangements
REV	DATE	NOTES

PROJECT	22 Tower Street		
TITLE	Basement Plan		
STATUS	Planning		
DRAWN	DS	CHECKED	AJD

DATE	SCALE	PROJECT NO.	DRAWING NO.	REVISION
09.12.14	1:50 @ A1	14011	GA.00	D

100 75 50 25 5
0.25 0.5 0.75 1.0 1.25 1.5 1.75 2.0 2.25 2.5 m

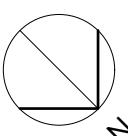

CLARIDGEARCHITECTS

T +44 (0)20 8969 9223 F +44 (0)20 8969 9224
W info@claridgearchitects.com
6 LONSDALE RD
LONDON NW6 6RD



FOR English Rose Estates

This drawing is the property of Claridge Architects Ltd. Copyright is reserved & this drawing is issued on the condition that it is not copied, reproduced, retained or disclosed to any unauthorised person, either wholly or in part, without our consent. Do not scale from this drawing, check all dimensions on site.

-	-	-
-	-	-
-	-	-
-	-	-
-	-	-
-	-	-
-	09.12.14	Adjustments following consultations
B	13.08.14	-
A	13.05.14	Revised Arrangements
REV	DATE	NOTES

PROJECT	22 Tower Street
TITLE	Ground Floor Plan
STATUS	Planning
DRAWN	DS
CHECKED	AJD

DATE	SCALE	PROJECT NO.	DRAWING NO.	REVISION
09.12.14	1:50 @ A1	14011	GA.01	C

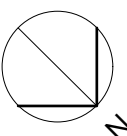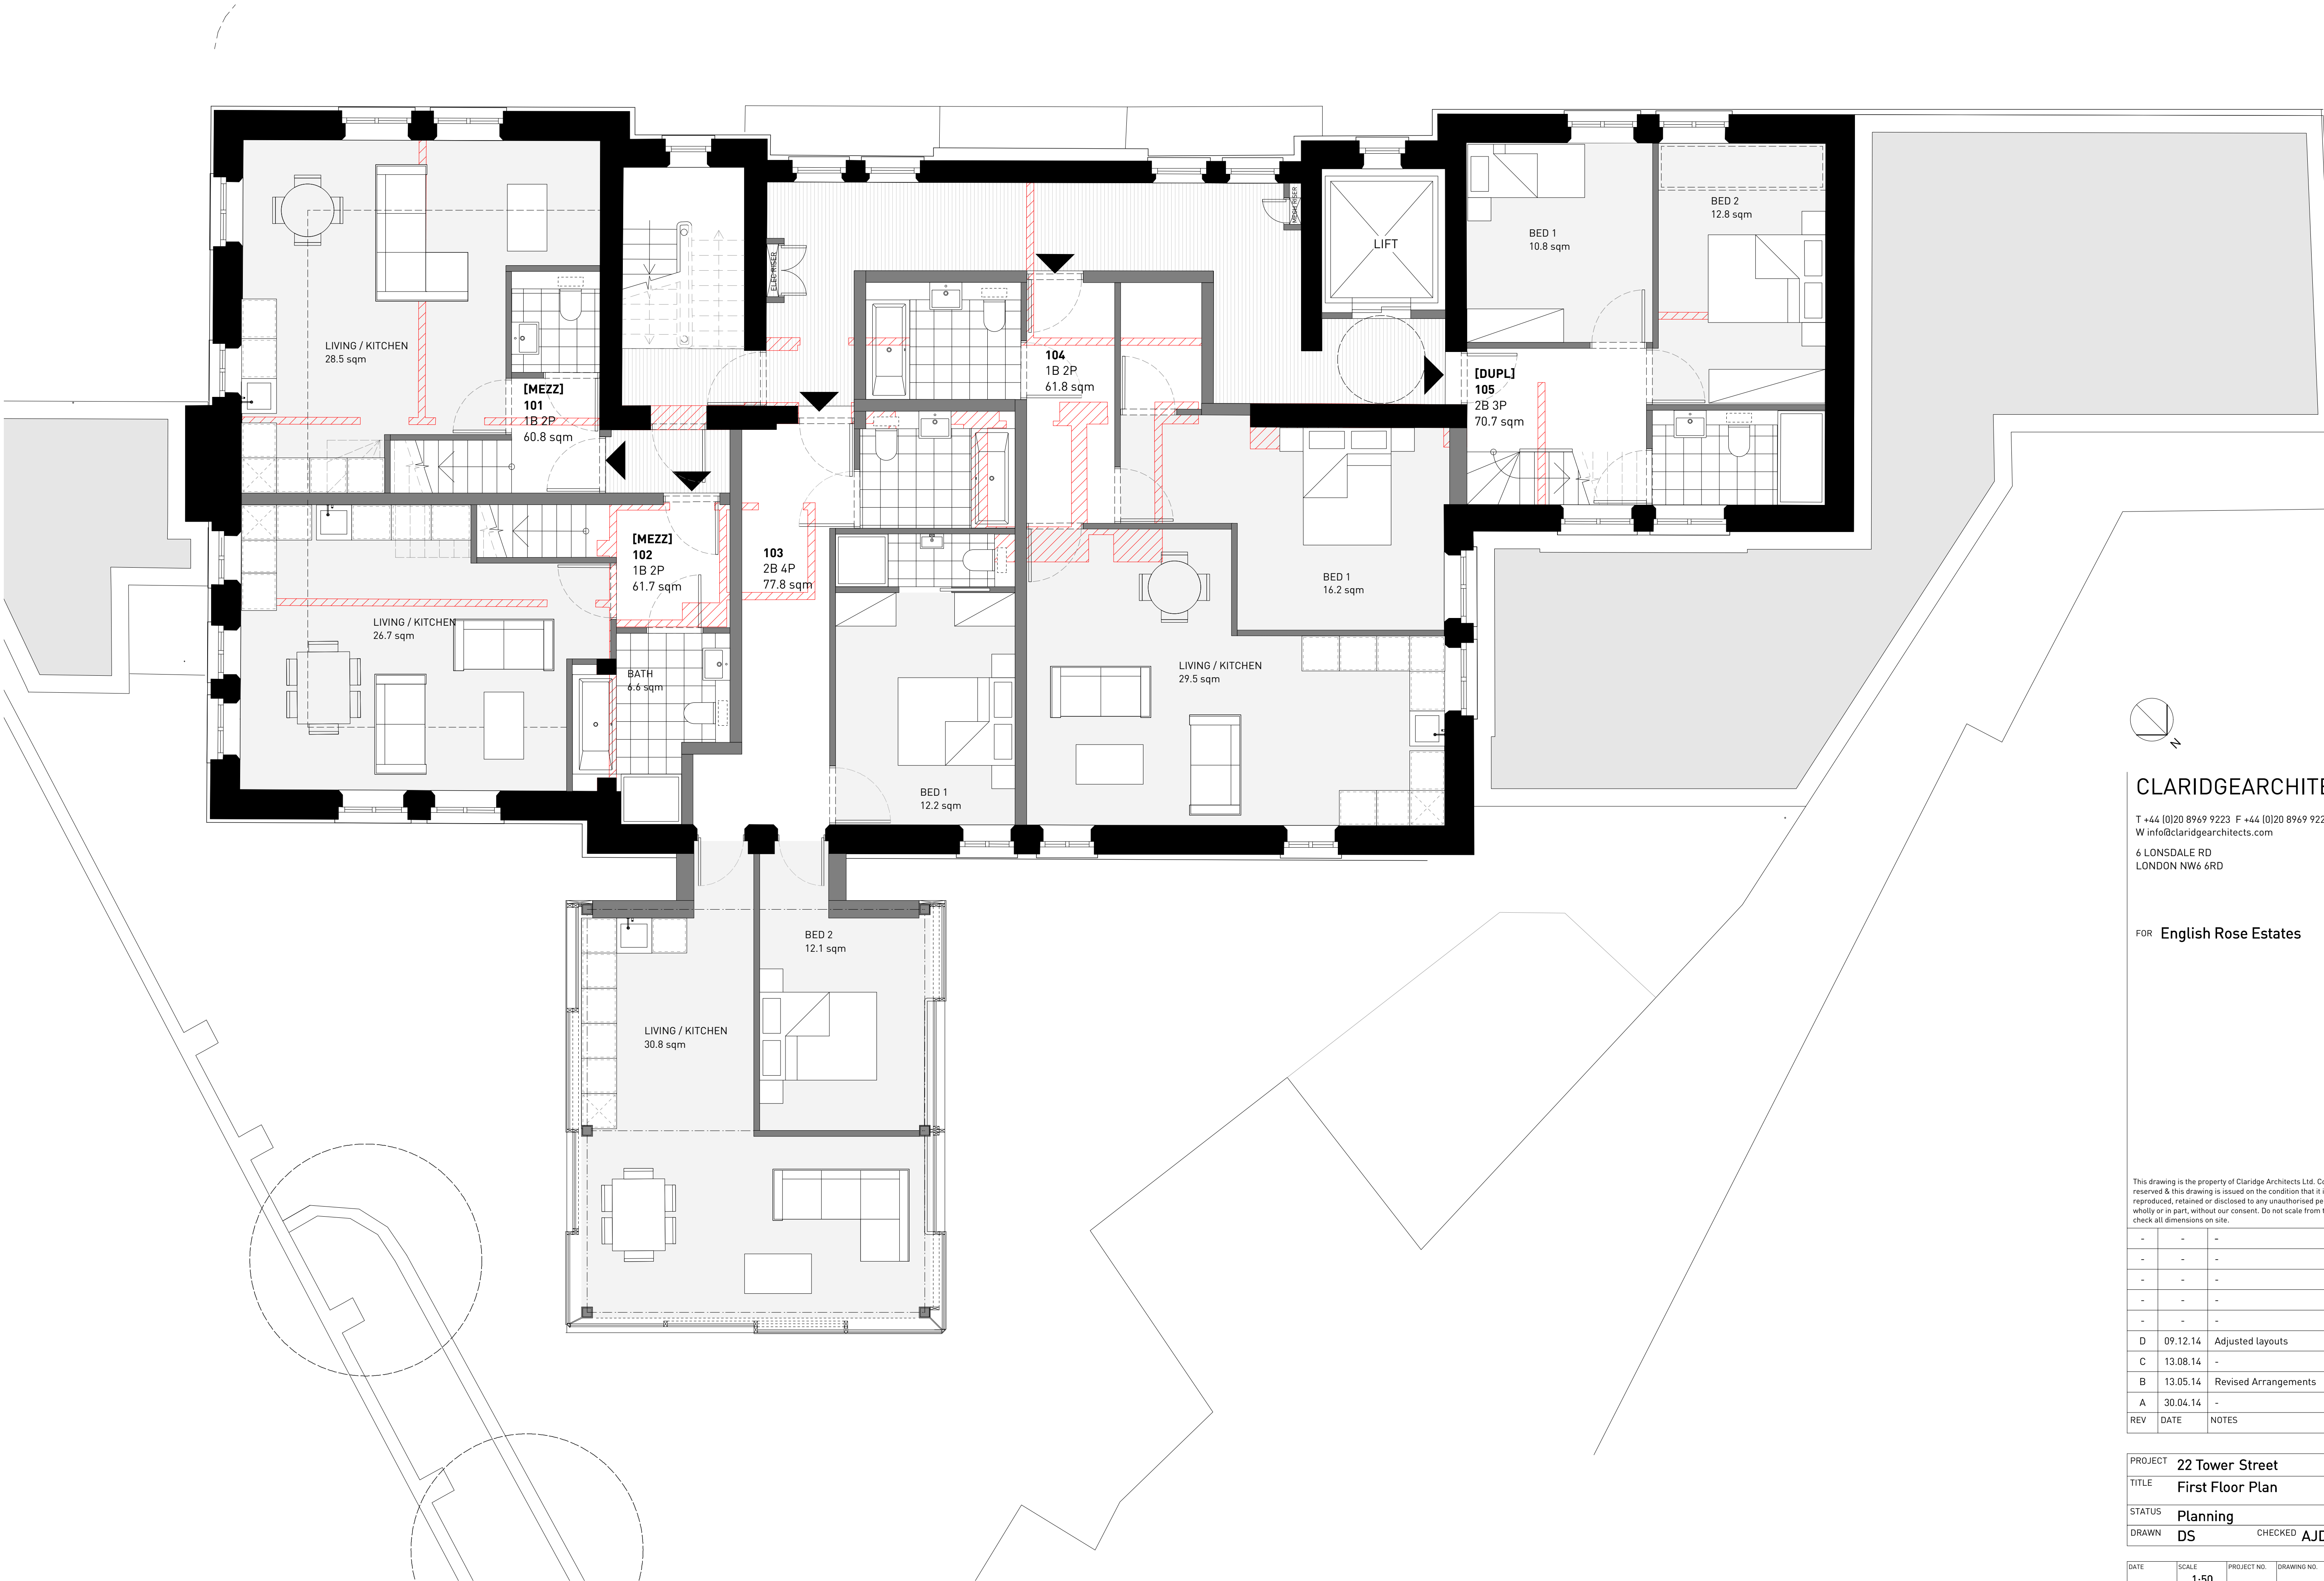

CLARIDGEARCHITECTS

T +44 (0)20 8969 9223 F +44 (0)20 8969 9224
W info@claridgearchitects.com

6 LONSDALE RD
LONDON NW6 6RD



FOR **English Rose Estates**

This drawing is the property of Claridge Architects Ltd. Copyright is reserved & this drawing is issued on the condition that it is not copied, reproduced, retained or disclosed to any unauthorised person, either wholly or in part, without our consent. Do not scale from this drawing, check all dimensions on site.

-	-	-
-	-	-
-	-	-
-	-	-
-	-	-
D	09.12.14	Adjusted layouts
C	13.08.14	-
B	13.05.14	Revised Arrangements
A	30.04.14	-
REV	DATE	NOTES

PROJECT	22 Tower Street		
TITLE	First Floor Plan		
STATUS	Planning		
DRAWN	DS	CHECKED	AJD

DATE	SCALE	PROJECT NO.	DRAWING NO.	REVISION
09.12.14	1:50 @ A1	14011	GA.02	D

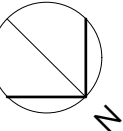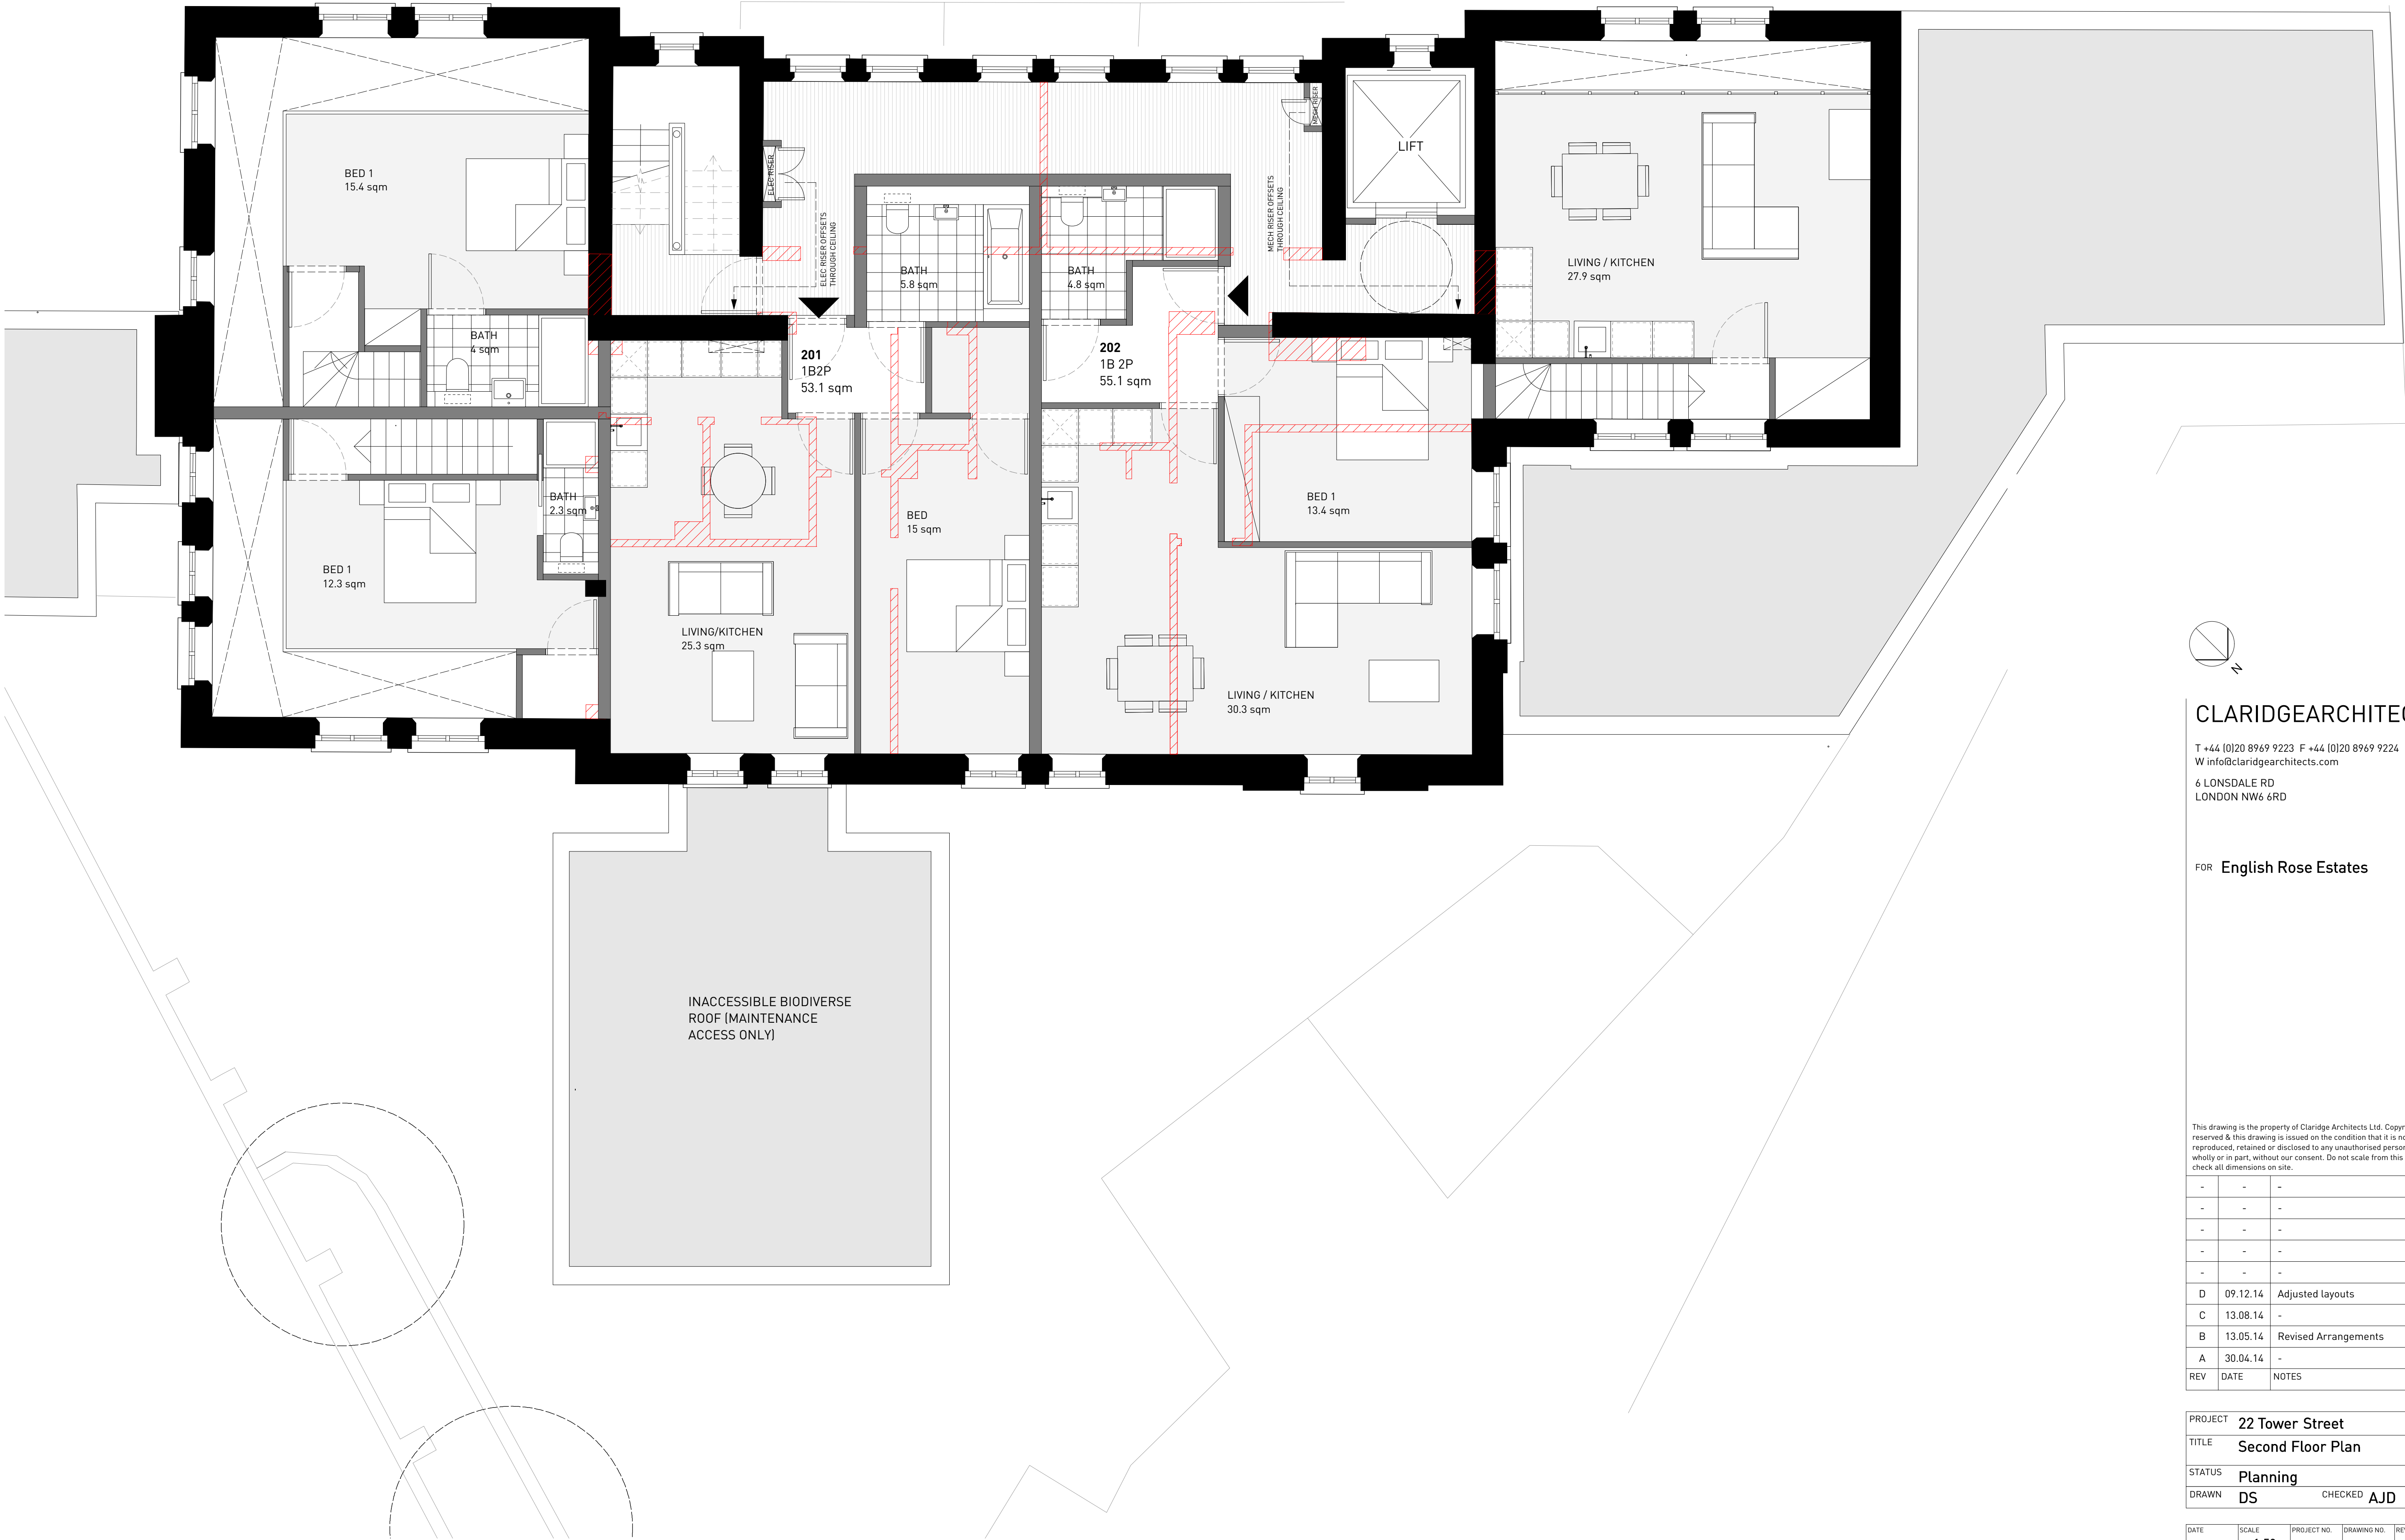

CLARIDGEARCHITECTS

T +44 (0)20 8969 9223 F +44 (0)20 8969 9224
W info@claridgearchitects.com
6 LONSDALE RD
LONDON NW6 6RD


FOR English Rose Estates

This drawing is the property of Claridge Architects Ltd. Copyright is reserved & this drawing is issued on the condition that it is not copied, reproduced, retained or disclosed to any unauthorised person, either wholly or in part, without our consent. Do not scale from this drawing, check all dimensions on site.

-	-	-
-	-	-
-	-	-
-	-	-
-	-	-
D	09.12.14	Adjusted layouts
C	13.08.14	-
B	13.05.14	Revised Arrangements
A	30.04.14	-
REV	DATE	NOTES

PROJECT	22 Tower Street		
TITLE	Second Floor Plan		
STATUS	Planning		
DRAWN	DS	CHECKED	AJD

DATE	SCALE	PROJECT NO.	DRAWING NO.	REVISION
09.12.14	1:50 @ A1	14011	GA.03	D

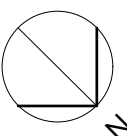

CLARIDGEARCHITECTS

T +44 (0)20 8969 9223 F +44 (0)20 8969 9224
W info@claridgearchitects.com
6 LONSDALE RD
LONDON NW6 6RD



FOR **English Rose Estates**

This drawing is the property of Claridge Architects Ltd. Copyright is reserved & this drawing is issued on the condition that it is not copied, reproduced, retained or disclosed to any unauthorised person, either wholly or in part, without our consent. Do not scale from this drawing, check all dimensions on site.

-	-	-
-	-	-
-	-	-
-	-	-
-	-	-
-	-	-
C	09.12.14	Adjustments following consultations
B	13.08.14	Apartments reconfigured
A	30.04.14	-
REV	DATE	NOTES

PROJECT	22 Tower Street			
TITLE	Third Floor Plan			
STATUS	Planning			
DRAWN	DS	CHECKED	AJD	

DATE	SCALE	PROJECT NO.	DRAWING NO.	REVISION
09.12.14	1:50 @ A1	14011	GA.04	C

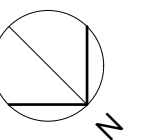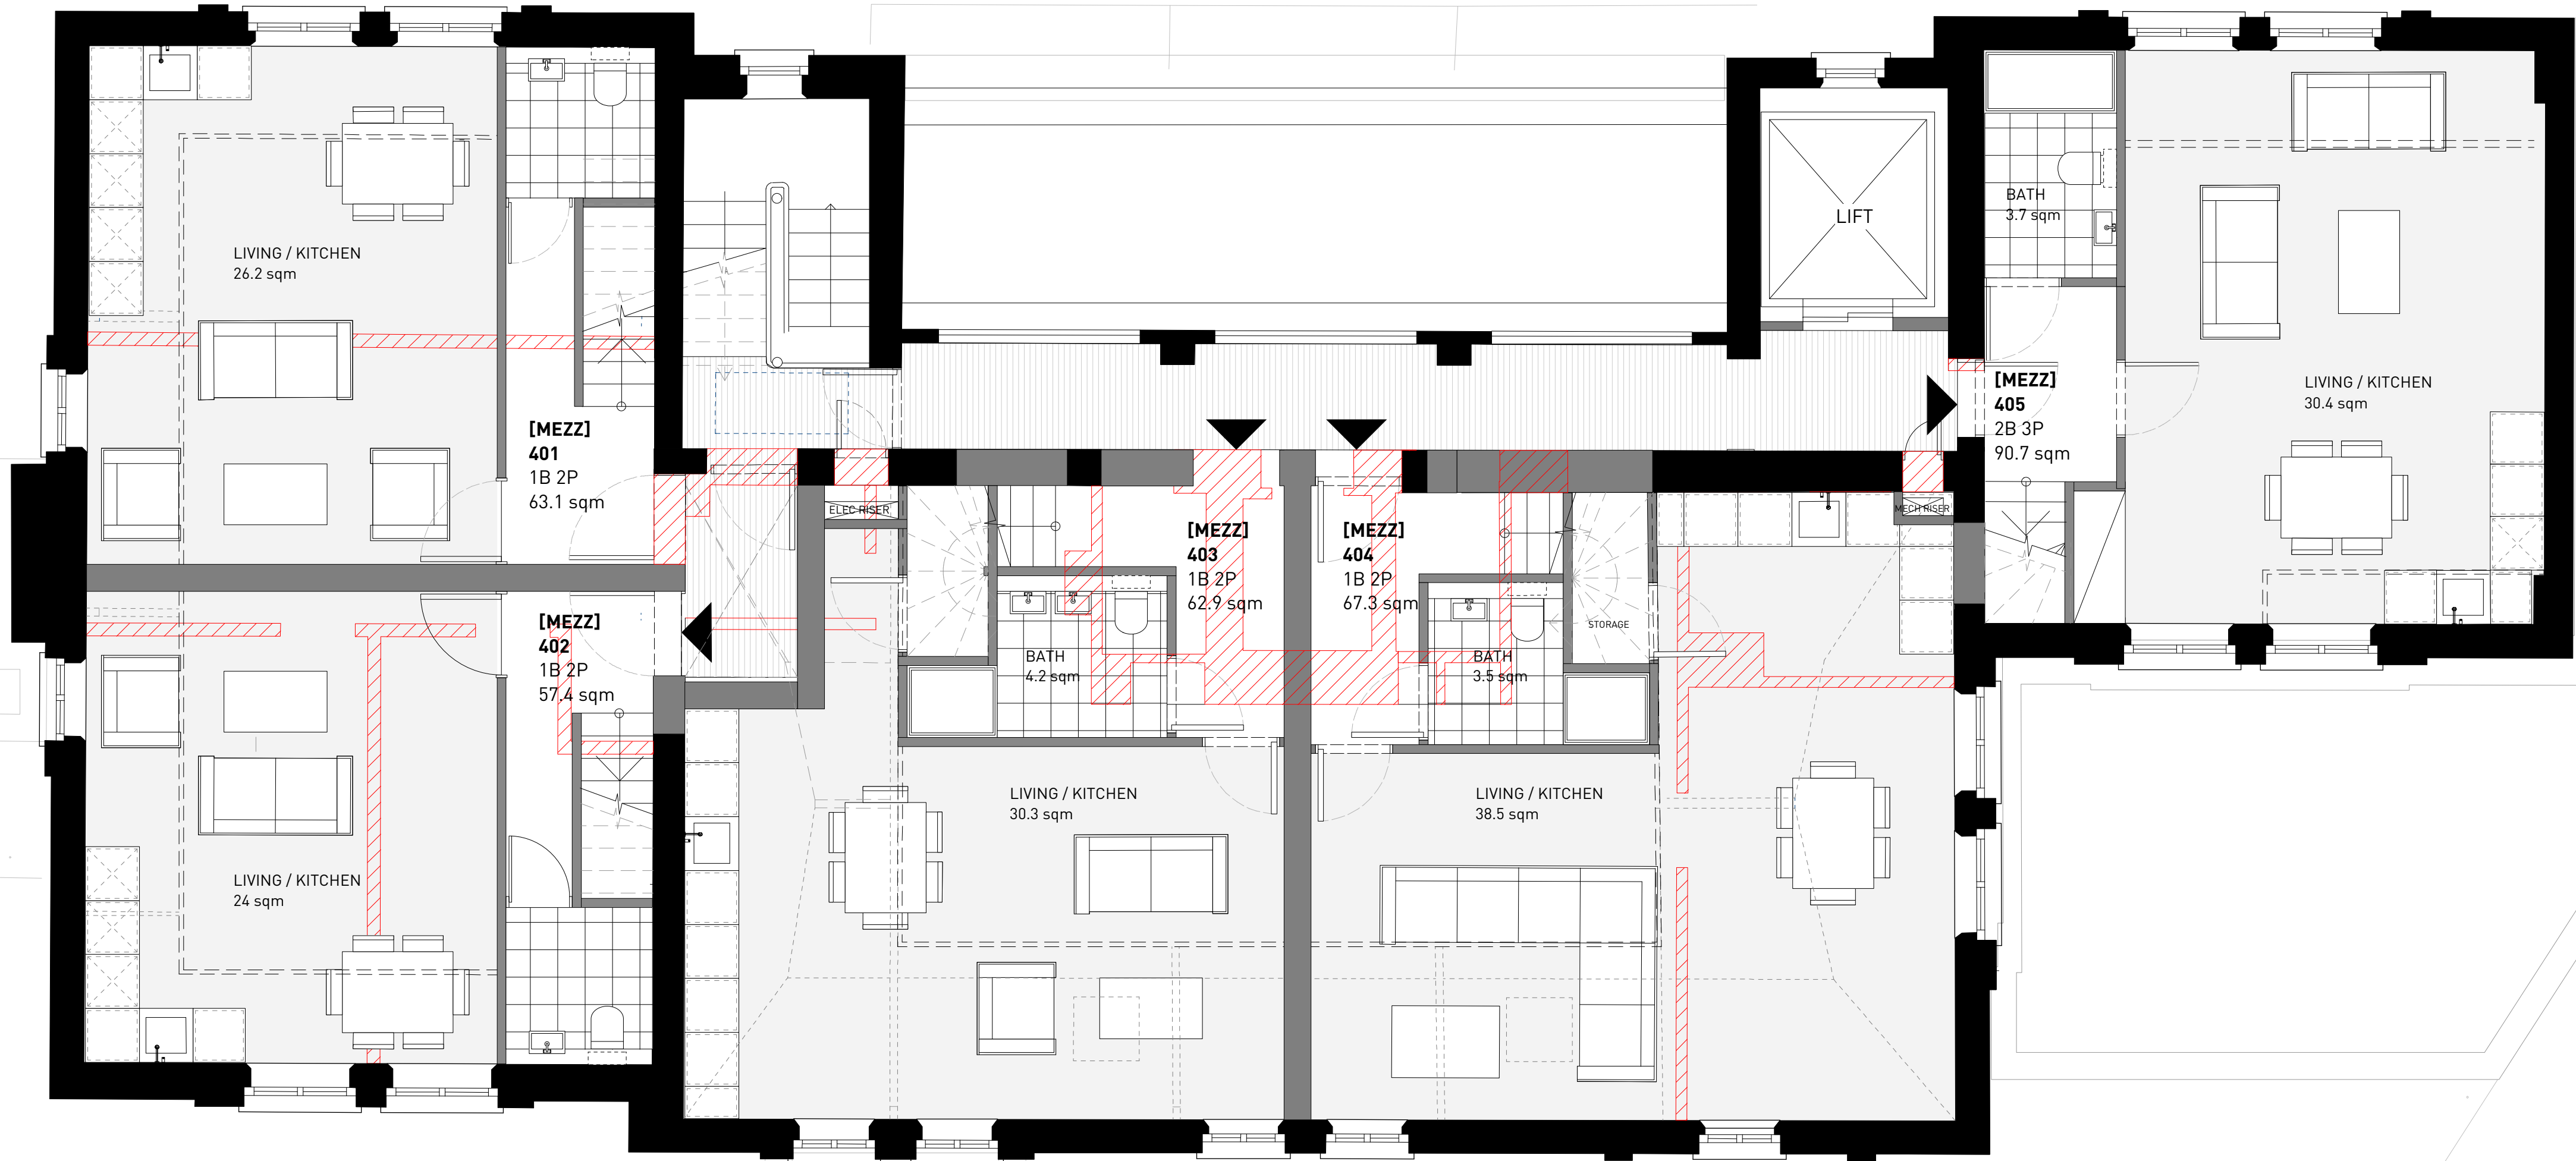

CLARIDGEARCHITECTS

T +44 (0)20 8969 9223 F +44 (0)20 8969 9224
W info@claridgearchitects.com
6 LONSDALE RD
LONDON NW6 6RD



FOR **English Rose Estates**

This drawing is the property of Claridge Architects Ltd. Copyright is reserved & this drawing is issued on the condition that it is not copied, reproduced, retained or disclosed to any unauthorised person, either wholly or in part, without our consent. Do not scale from this drawing, check all dimensions on site.

-	-	-
-	-	-
-	-	-
-	-	-
E	09.12.14	Adjustments following consultations
D	08.08.14	Large space split
C	05.08.14	Mezzanine adjustment
B	24.06.14	-
A	30.04.14	-
REV	DATE	NOTES

PROJECT	22 Tower Street		
TITLE	Fourth Floor Plan		
STATUS	Planning		
DRAWN	RG	CHECKED	AJD

DATE	SCALE	PROJECT NO.	DRAWING NO.	REVISION
09.12.14	1:50 @ A1	14011	GA.05	E

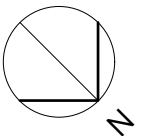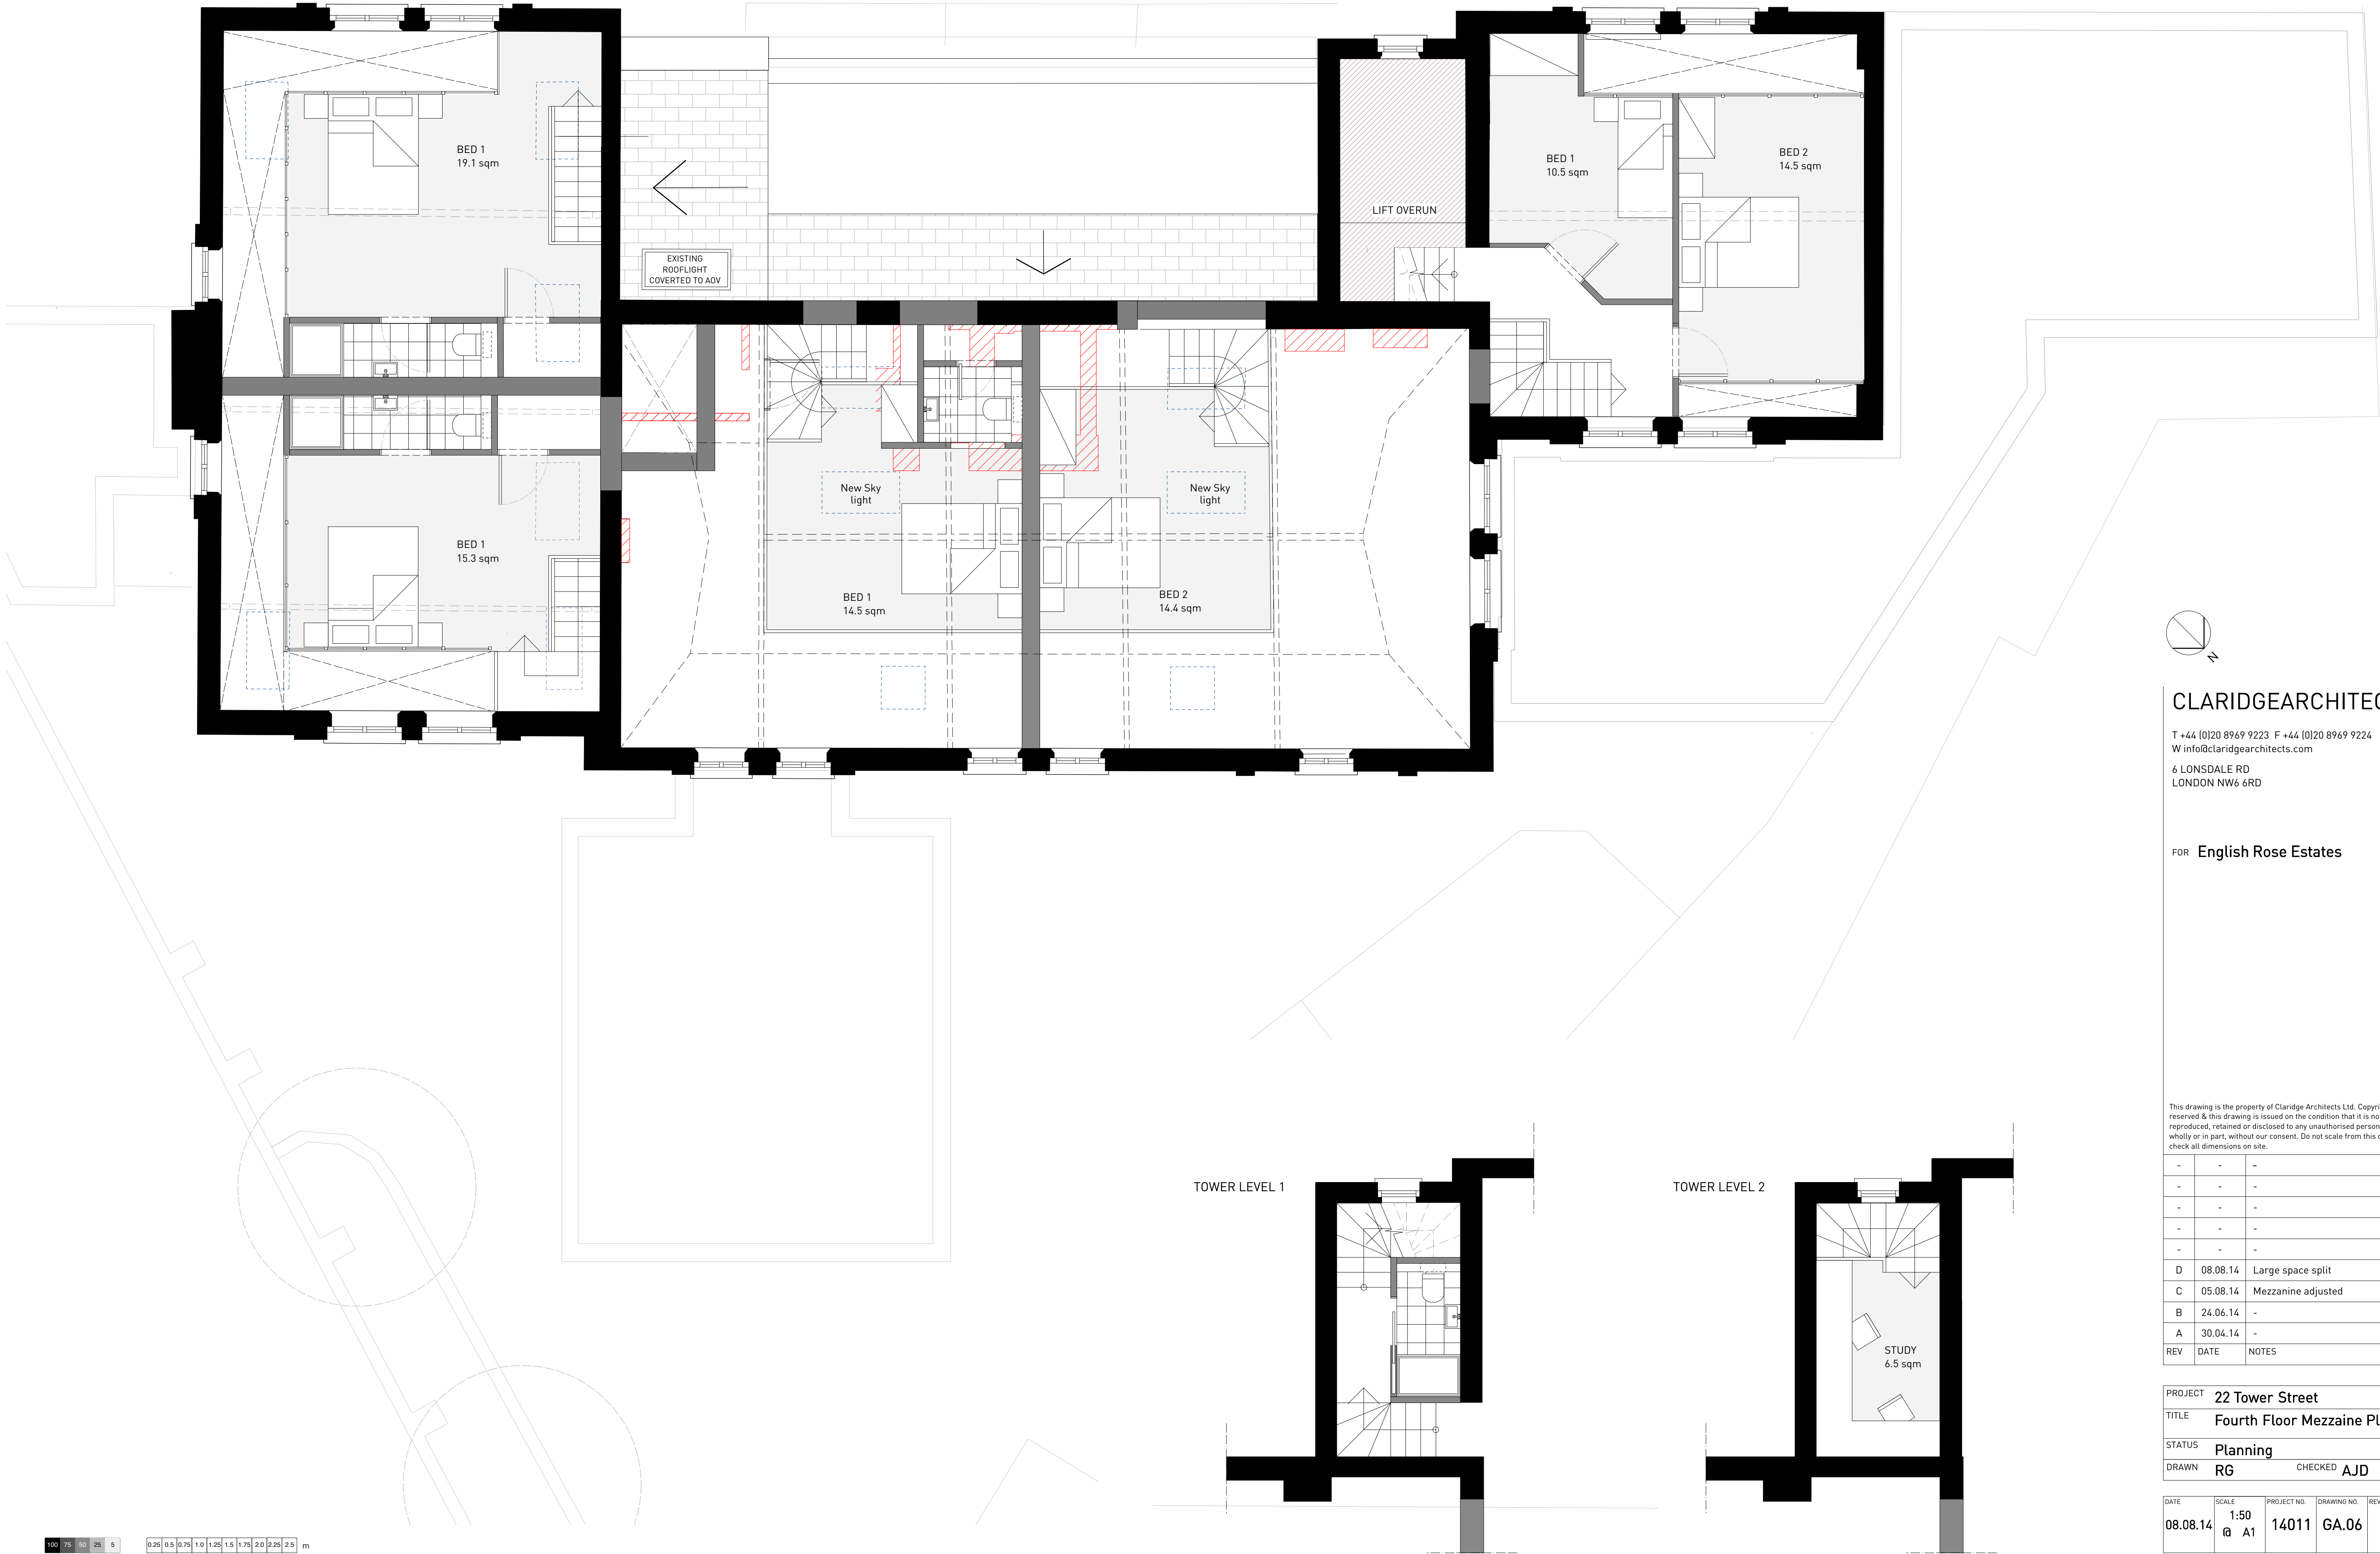

CLARIDGEARCHITECTS

T +44 (0)20 8969 9223 F +44 (0)20 8969 9224
W info@claridgearchitects.com
6 LONSDALE RD
LONDON NW6 6RD


FOR English Rose Estates

This drawing is the property of Claridge Architects Ltd. Copyright is reserved & this drawing is issued on the condition that it is not copied, reproduced, retained or disclosed to any unauthorised person, either wholly or in part, without our consent. Do not scale from this drawing, check all dimensions on site.

-	-	-
-	-	-
-	-	-
-	-	-
-	-	-
D	08.08.14	Large space split
C	05.08.14	Mezzanine adjusted
B	24.06.14	-
A	30.04.14	-
REV	DATE	NOTES

PROJECT	22 Tower Street		
TITLE	Fourth Floor Mezzanine Plan		
STATUS	Planning		
DRAWN	RG	CHECKED	AJD

DATE	SCALE	PROJECT NO.	DRAWING NO.	REVISION
08.08.14	1:50 @ A1	14011	GA.06	D

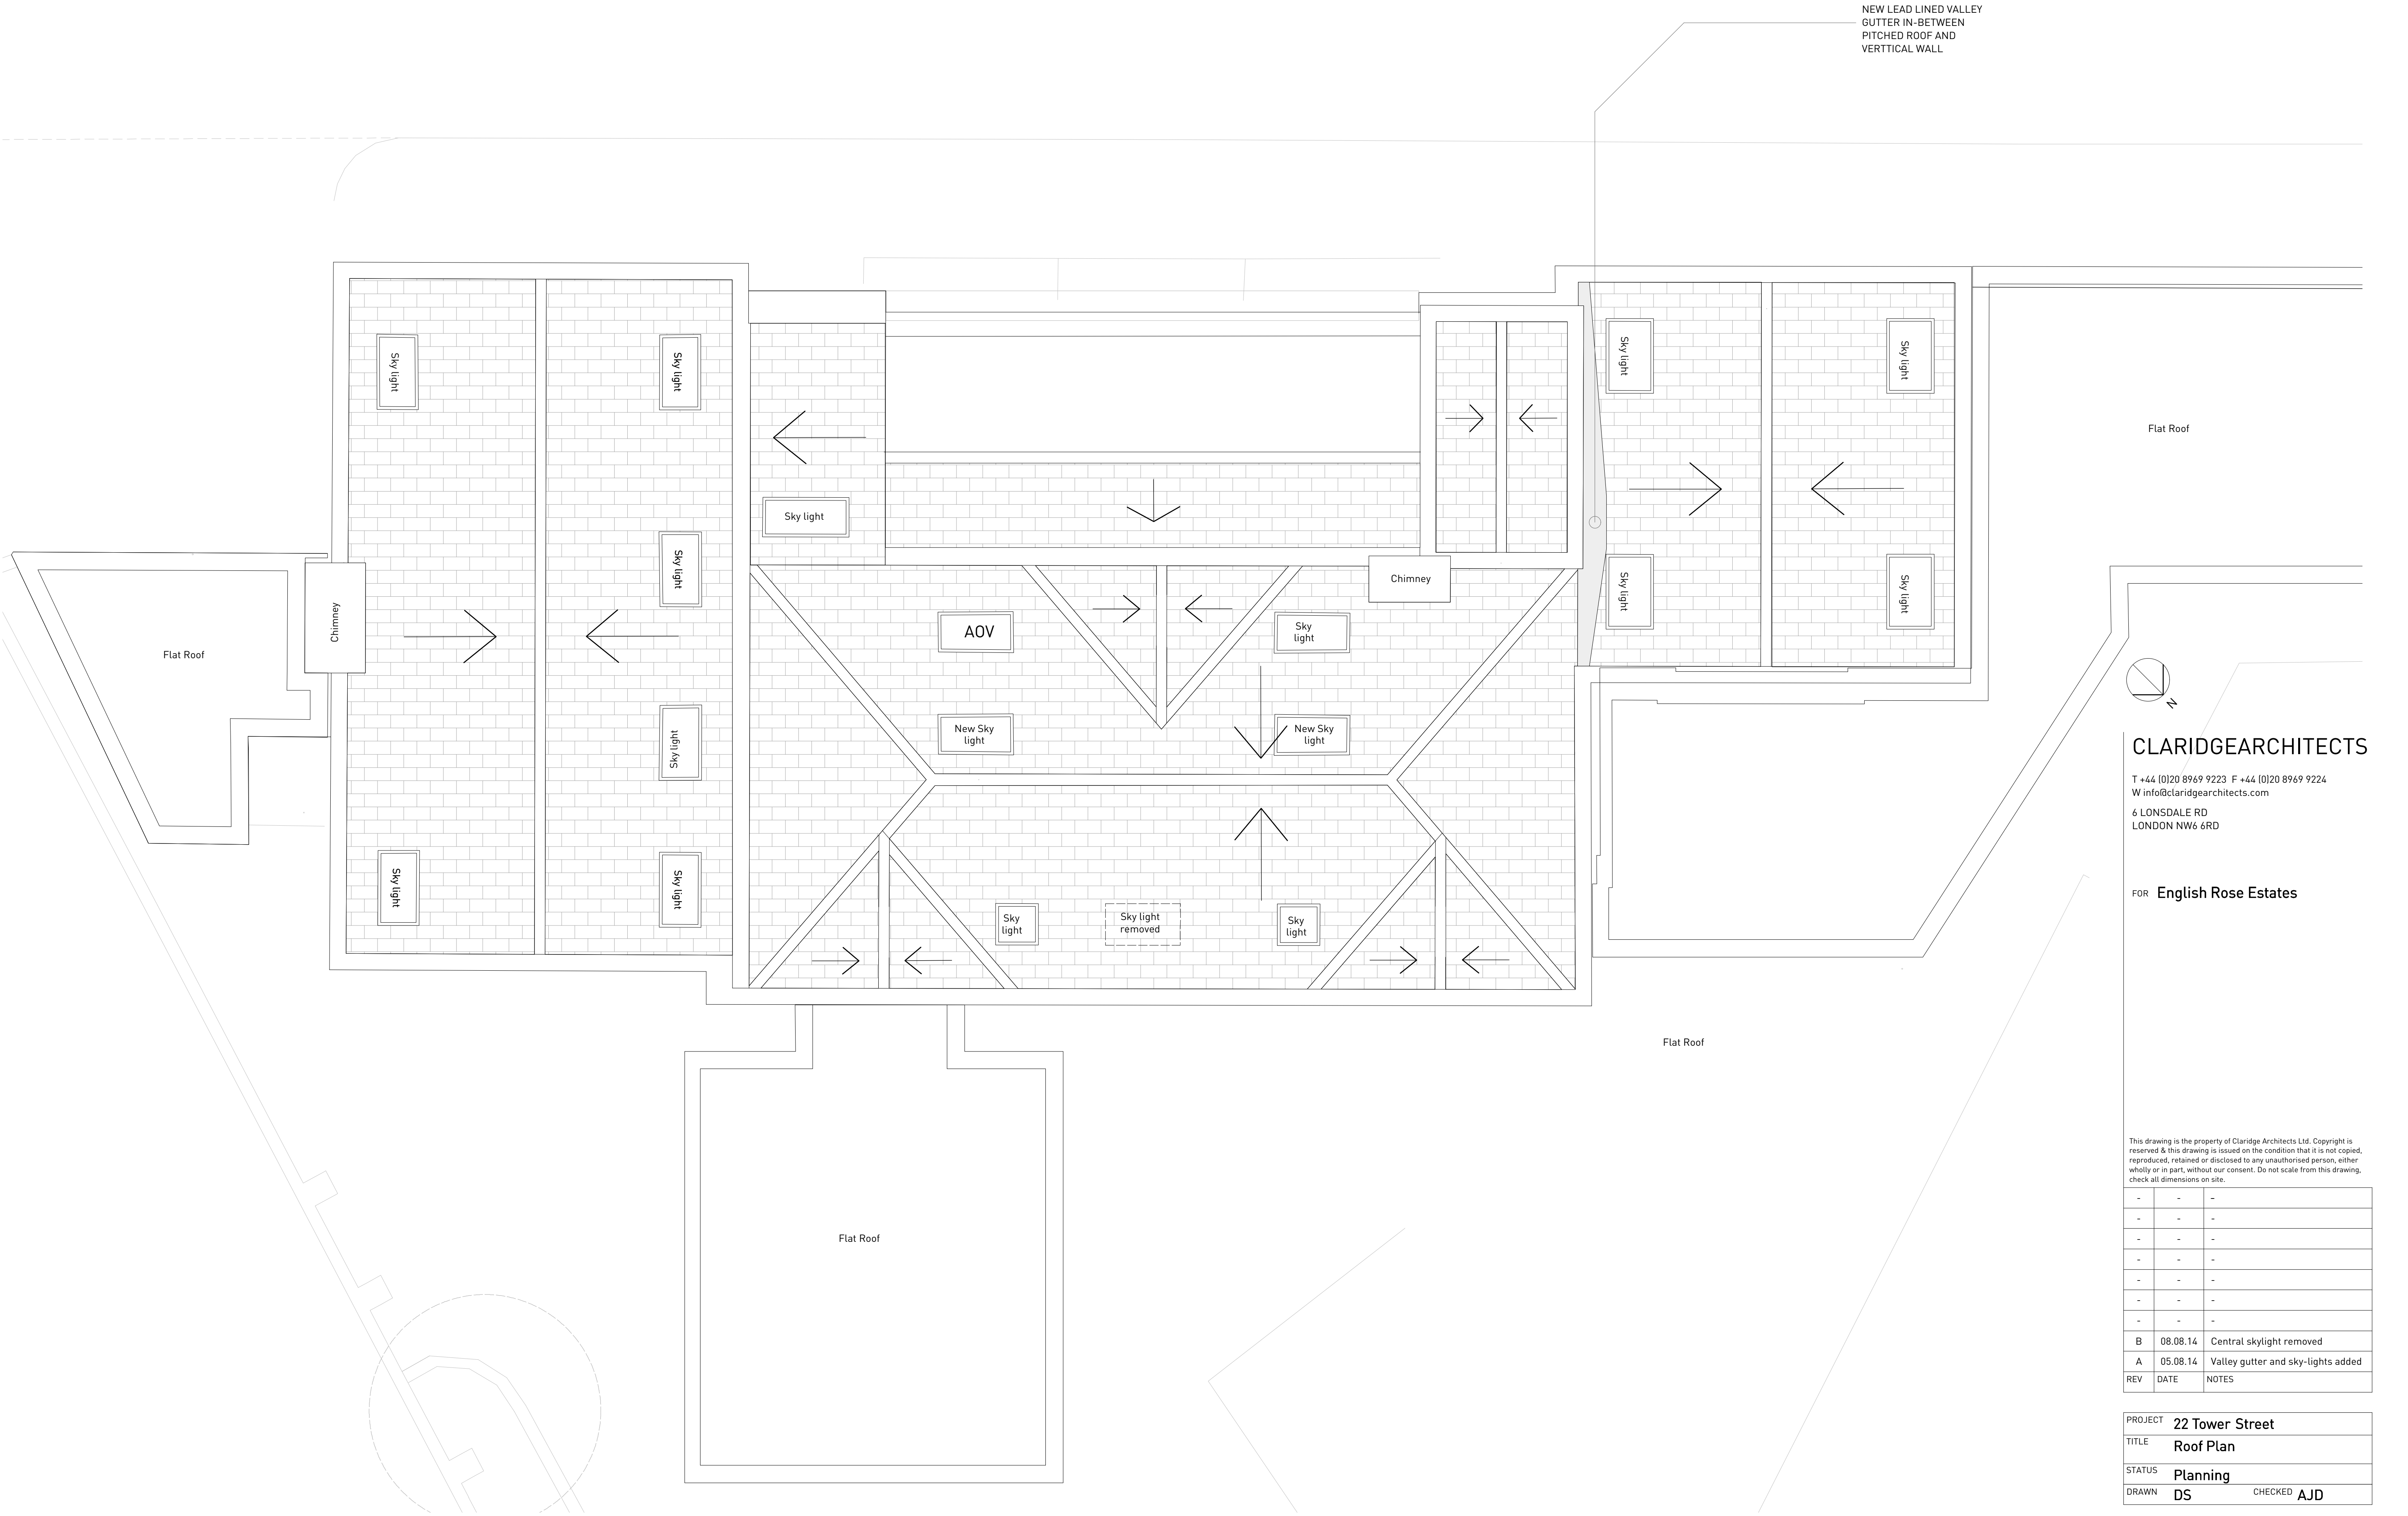

NEW LEAD LINED VALLEY
GUTTER IN-BETWEEN
PITCHED ROOF AND
VERTICAL WALL

Flat Roof

Flat Roof

Chimney

Chimney

AOV

New Sky
light

New Sky
light

Sky
light

Sky light
removed

Sky
light

Sky light

Sky light

Sky light

Sky light

Sky light

Sky light

Sky light


Sky light

Sky light

Sky light

Flat Roof

Flat Roof

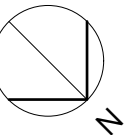

CLARIDGEARCHITECTS

T +44 (0)20 8969 9223 F +44 (0)20 8969 9224
W info@claridgearchitects.com

6 LONSDALE RD
LONDON NW6 6RD

FOR **English Rose Estates**

This drawing is the property of Claridge Architects Ltd. Copyright is reserved & this drawing is issued on the condition that it is not copied, reproduced, retained or disclosed to any unauthorised person, either wholly or in part, without our consent. Do not scale from this drawing, check all dimensions on site.

-	-	-
-	-	-
-	-	-
-	-	-
-	-	-
-	-	-
-	-	-
B	08.08.14	Central skylight removed
A	05.08.14	Valley gutter and sky-lights added
REV	DATE	NOTES

PROJECT	22 Tower Street		
TITLE	Roof Plan		
STATUS	Planning		
DRAWN	DS	CHECKED	AJD

DATE	SCALE	PROJECT NO.	DRAWING NO.	REVISION
08.08.14	1:50 @ A1	14011	GA.07	B