




Notes: Do not scale from this drawing. Contractor to take and check all dimensions on site before work commences. This drawing is to be used as a guide only. The contractor is to verify all dimensions on site before making any decisions. This drawing is for information only. It is not to be used for construction purposes.

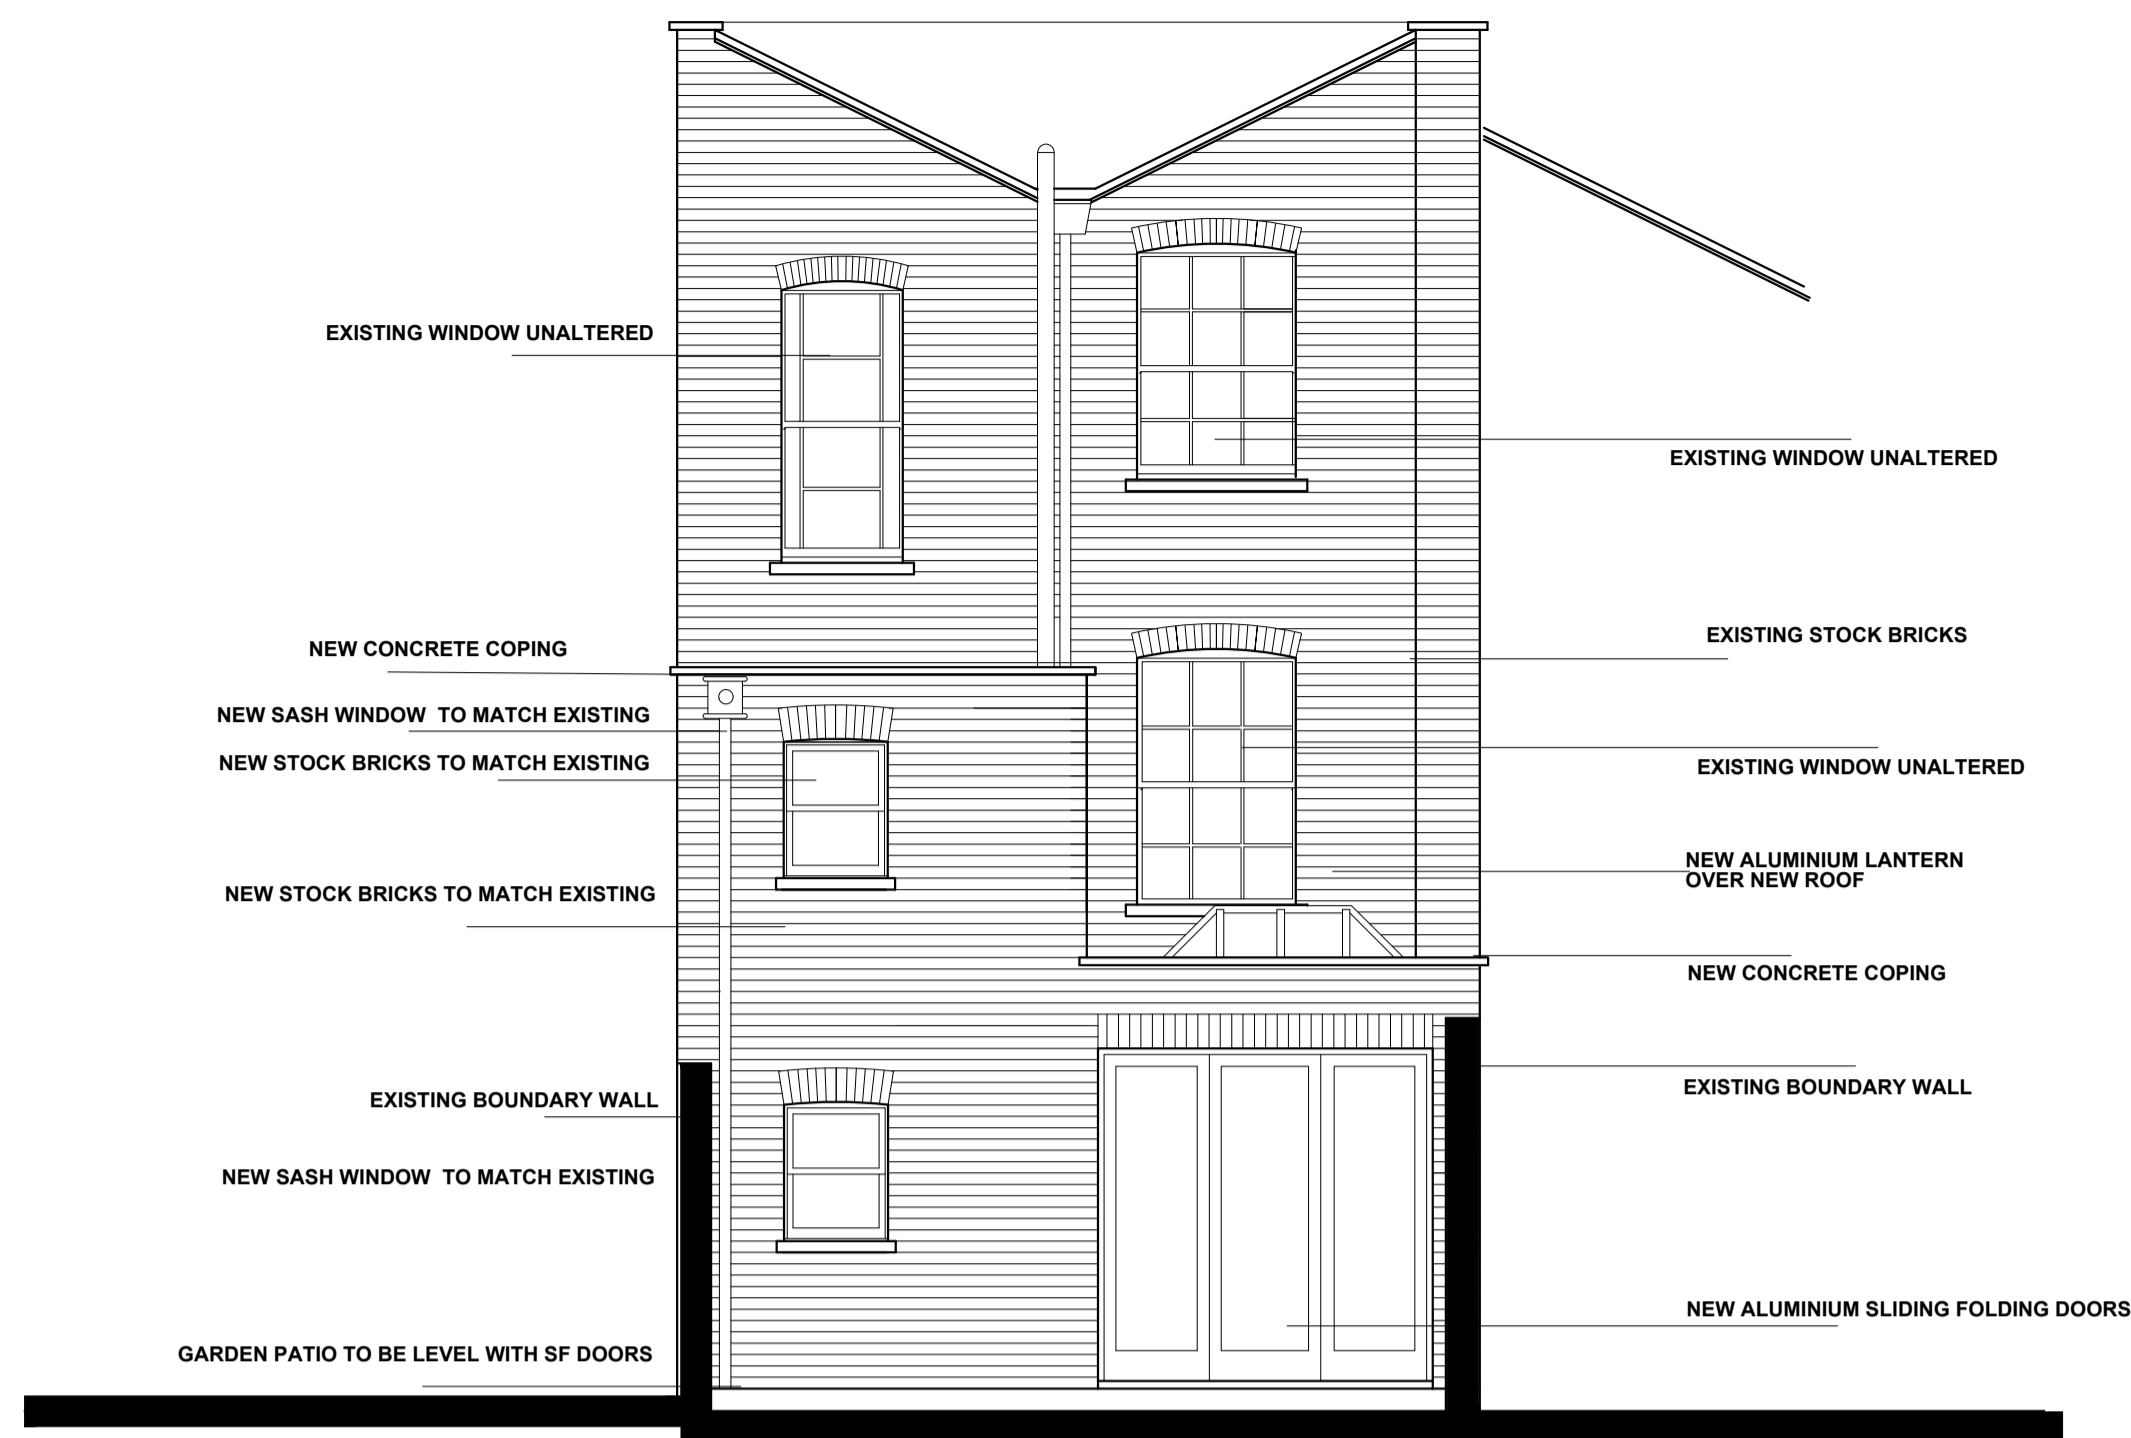




ELEVATION TO REAR COURTYARD

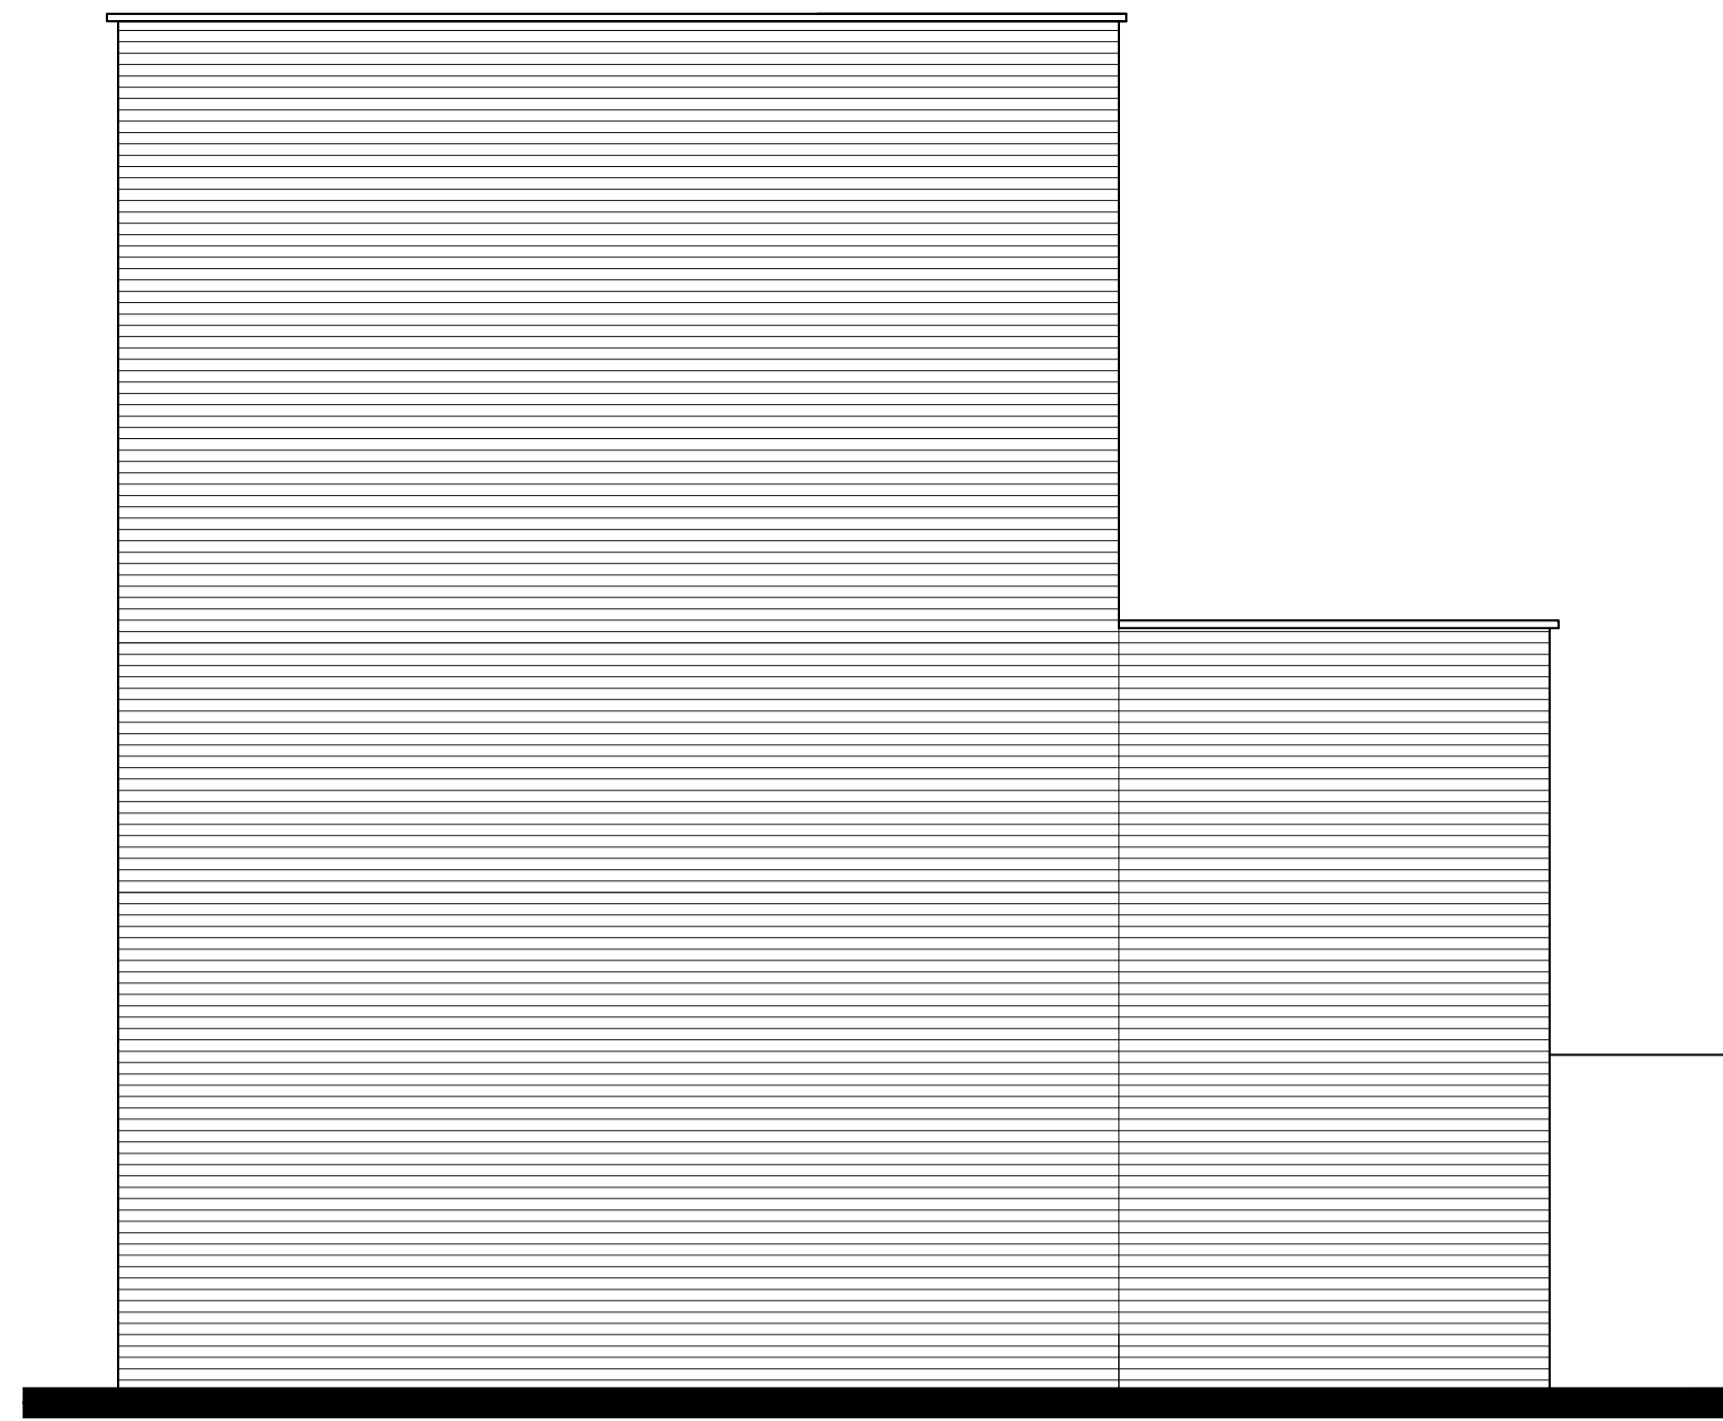

ELEVATION TO FLANK TO REAR OF ADJOINING HOUSE GARDEN

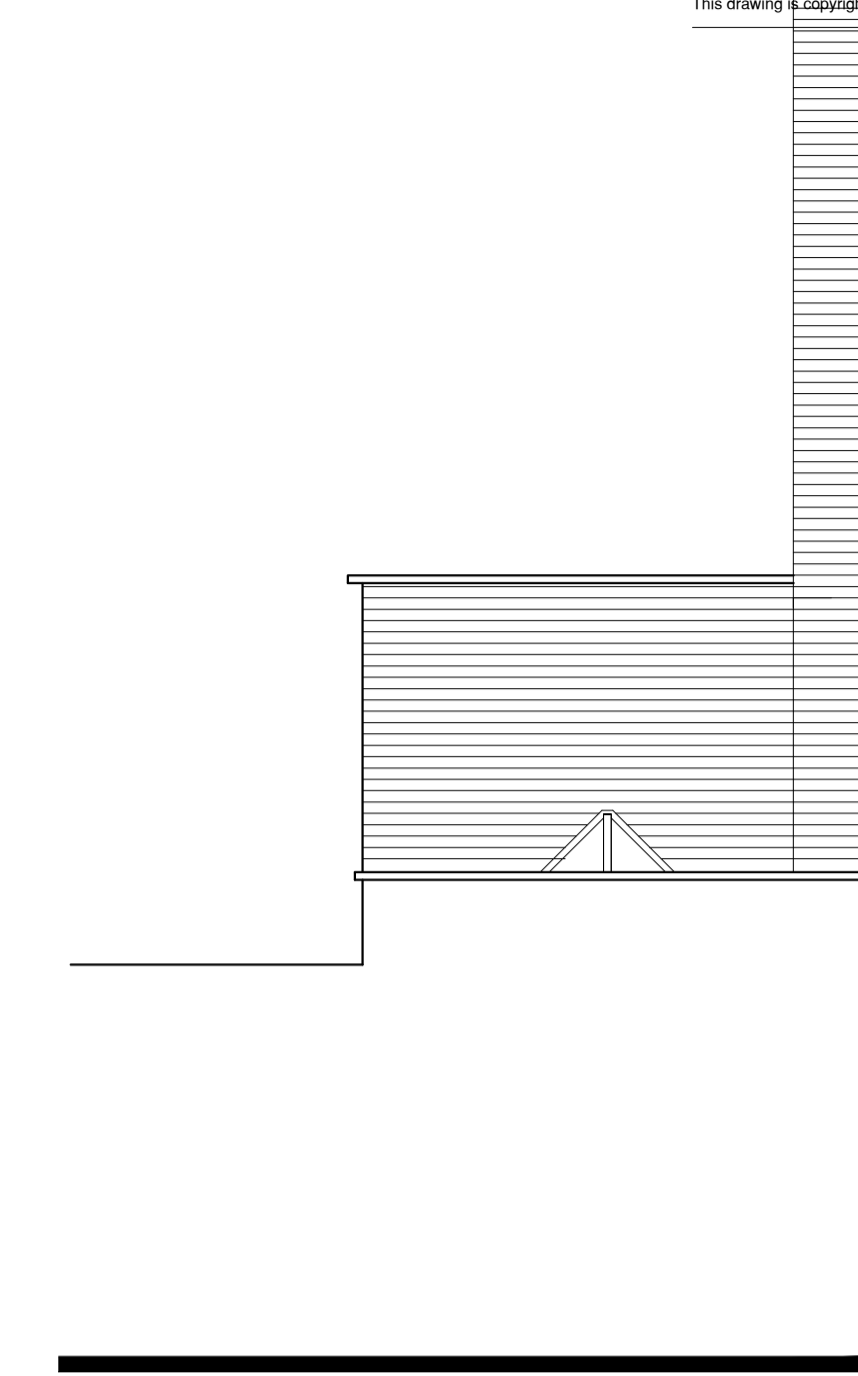


ELEVATION TO FLANK OF ADJOINING HOUSE COURTYARD

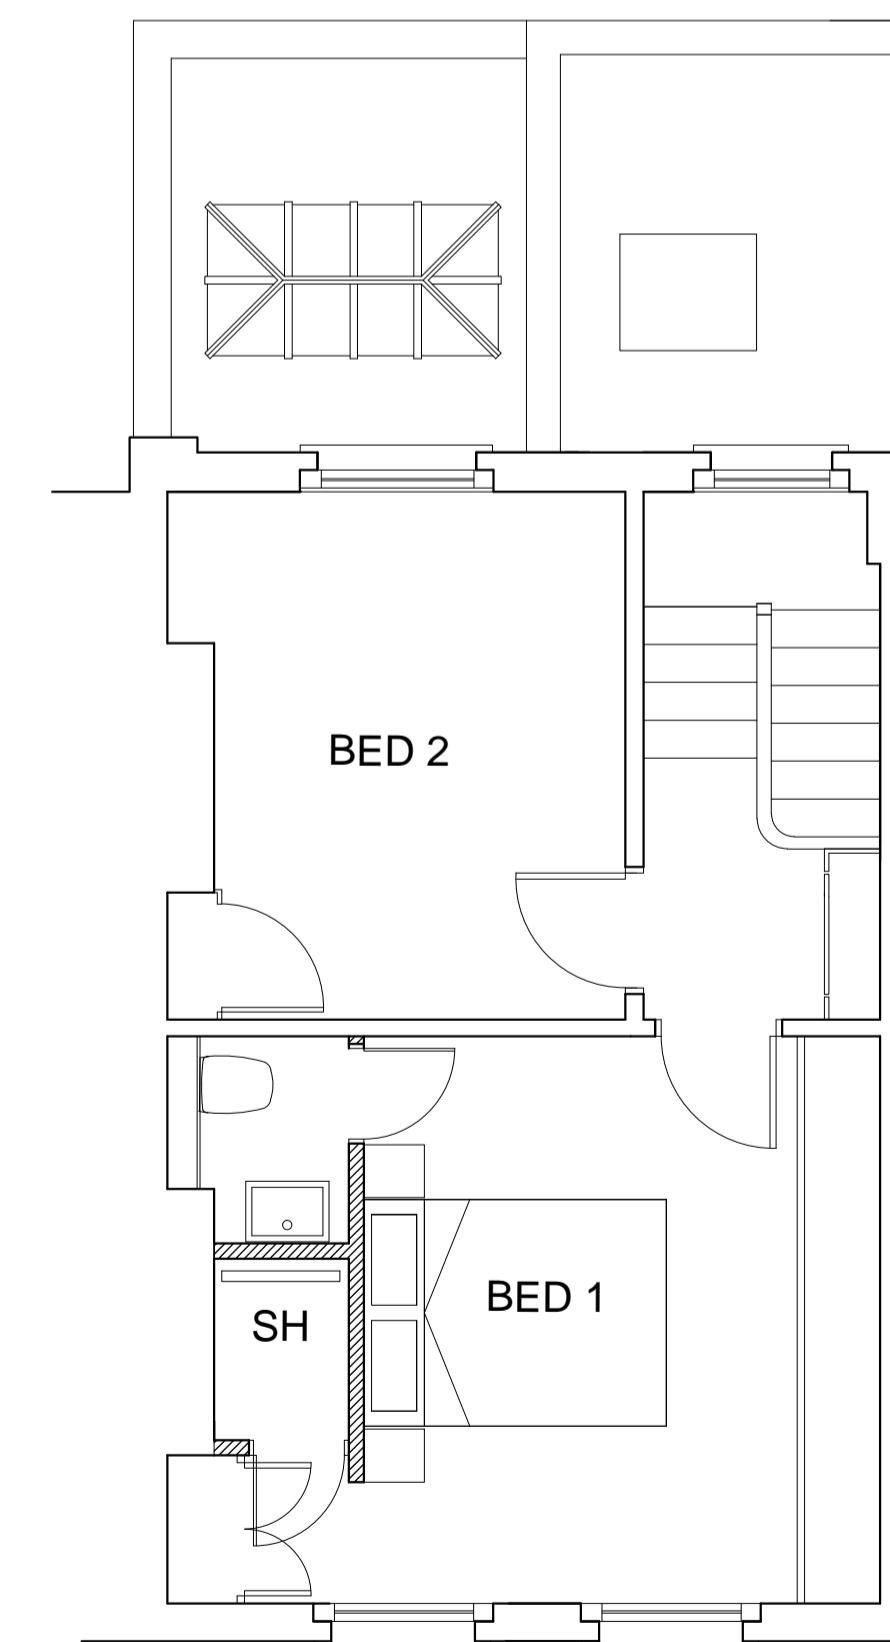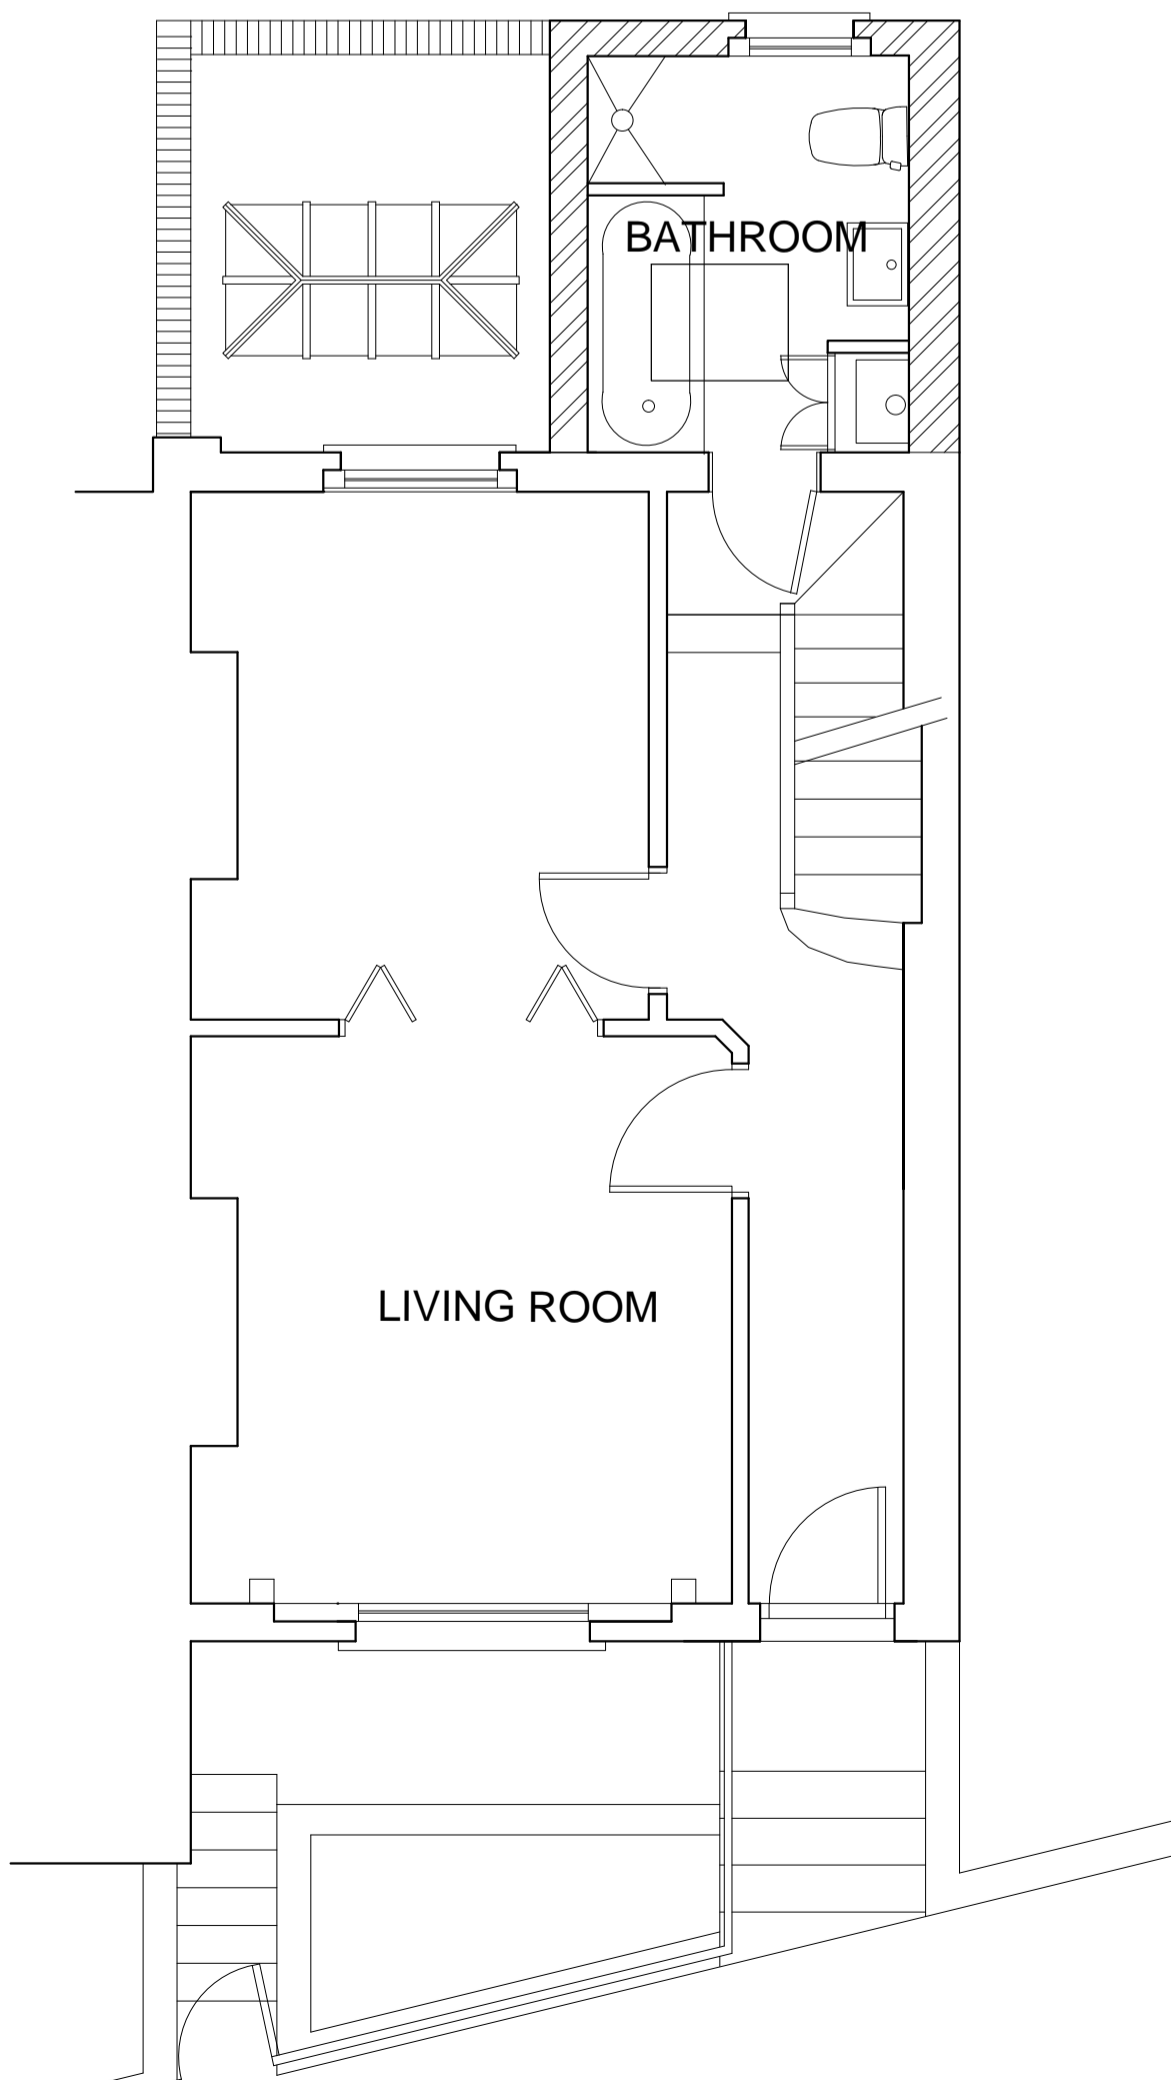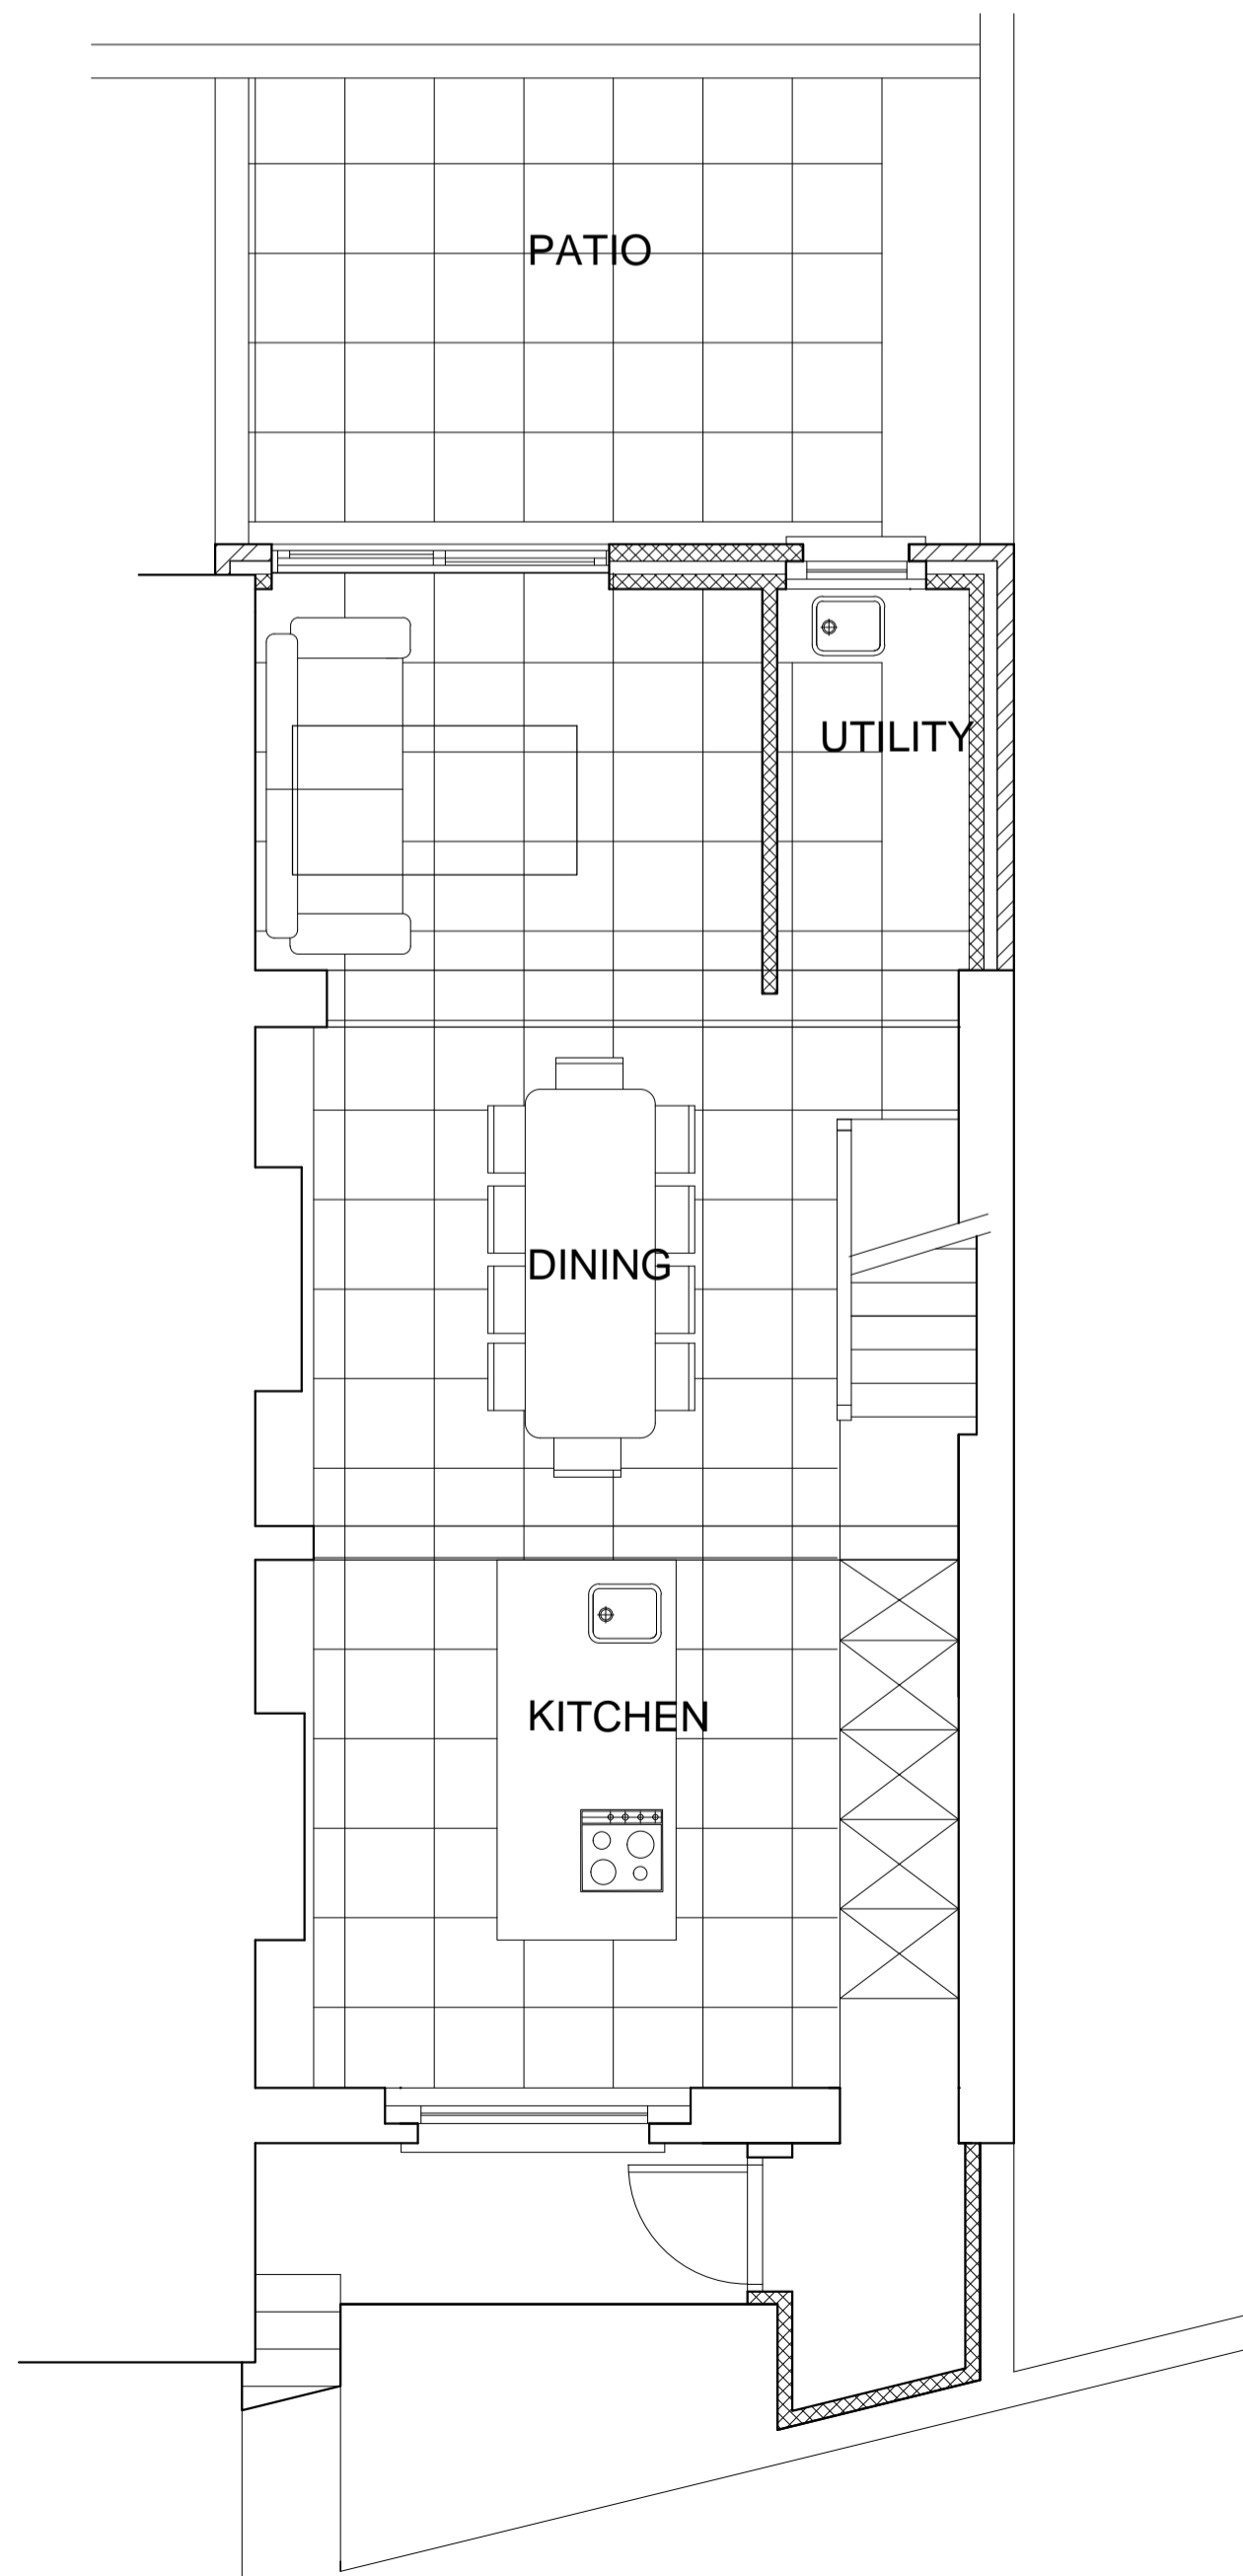

FIRST FLOOR PLAN

Rev	Description	Date	Initial
B	REVISED TO PLANNING DEPT. REQUIREMENTS	2.4.15.	JB

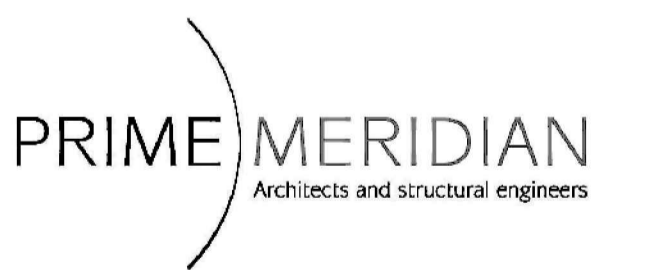

Second Floor T 020 7494 3522 The Priory, Draycott Rd T 01749 34 66 99
 26A Ganton Street F 020 7494 3533 Shepton Mallet F 01749 34 66 77
 London W1F 7JZ Somerset BA4 5HS
 info@prime-meridian.co.uk www.primem-meridian.co.uk

Client: **P. KENNY**

Project: **1INKERMAN ROAD
LONDON
NW5**

Title: **PROPOSED PLANS
AND
ELEVATIONS**

Date: 12.08.14
 Scale: 1:150@A1
 Drawn:

No. **417.12/PL/02B**