


16 Flaxman Terrace

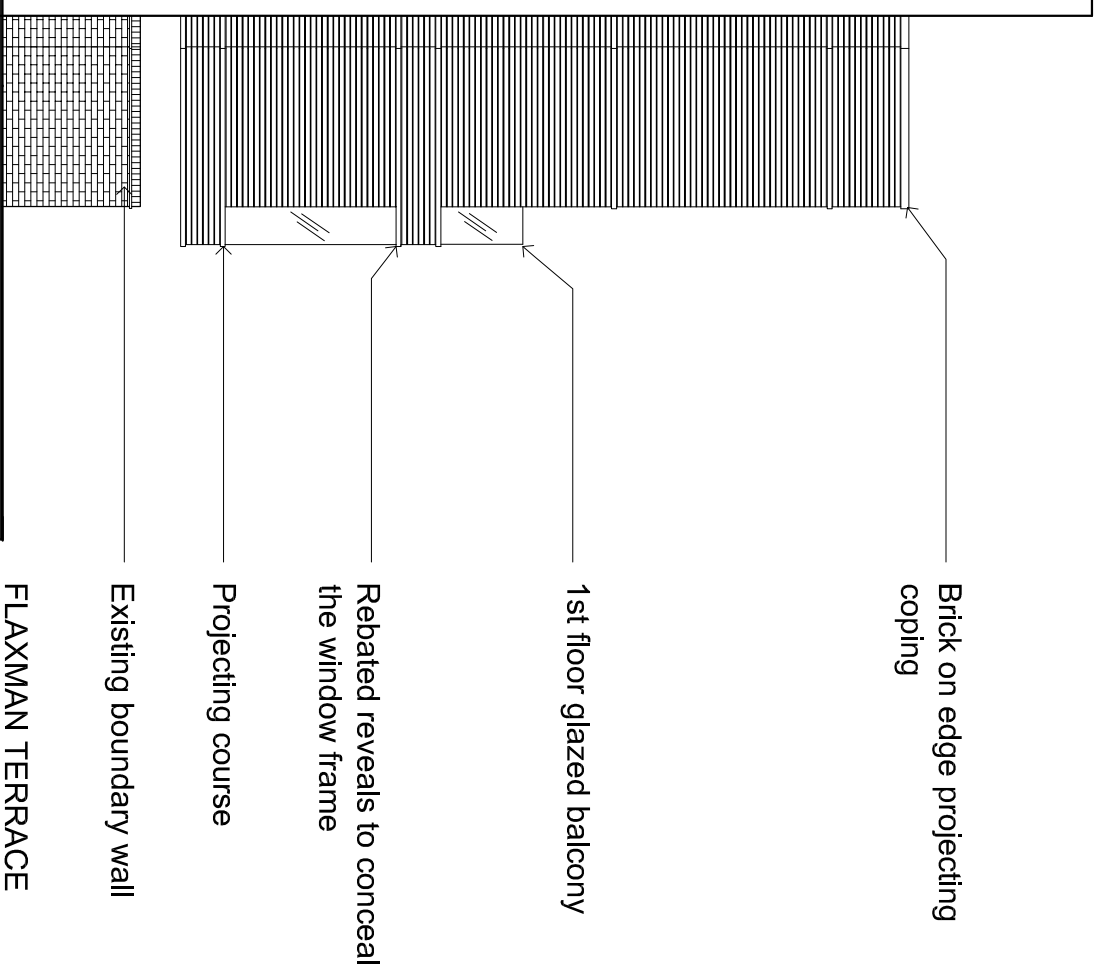

Brick on edge projecting coping

1st floor glazed balcony

Rebated reveals to conceal the window frame

Projecting course

Existing boundary wall

FLAXMAN TERRACE

Note:
All new brickwork to match existing
Yellow London Stock brickwork

PLANNING APPLICATION

DATE	REVISION	NO.
27/02/2015	Issued for Planning	A

THIS DRAWING IS NOT TO BE SCALED. ONLY FIGURED DIMENSIONS ARE TO BE USED. CONTRACTORS ARE TO CHECK ALL DIMENSIONS BEFORE WORK COMMENCES, AND REFER ANY APPARENT DISCREPANCY TO THE ARCHITECT.
THIS DRAWING IS THE SOLE PROPERTY OF M.R. PARTNERSHIP LIMITED, AND MAY NOT BE COPIED OR REPRODUCED IN ANY MANNER WHATSOEVER WITHOUT THE OWNERS WRITTEN CONSENT. (C) COPYRIGHT.

PROJECT
REAR OF 137
EUSTON ROAD
LONDON NW1

DRAWING
PROPOSED
FLAXMAN TERRACE
SOUTH WEST ELEVATION

DATE:

APR 2015

DRAWN:

M.R. PARTNERSHIP
ARCHITECTS & INTERIOR DESIGNERS

SCALE:
1:100@A3
41 FOLEY STREET TEL: (020) 7631 5405
LONDON W1W 7TS FAX: (020) 7631 5186

DWG FILE:

DRAWING NUMBER: 2925A 083

REV. NO. A

1
082

PROPOSED SOUTH WEST FACING ELEVATION

Scale: 1:100@A3

