


1
062
Proposed Front Elevation
Scale: 1:100@A3



2
062
Proposed Sixth Floor Plan
Scale: 1:100@A3

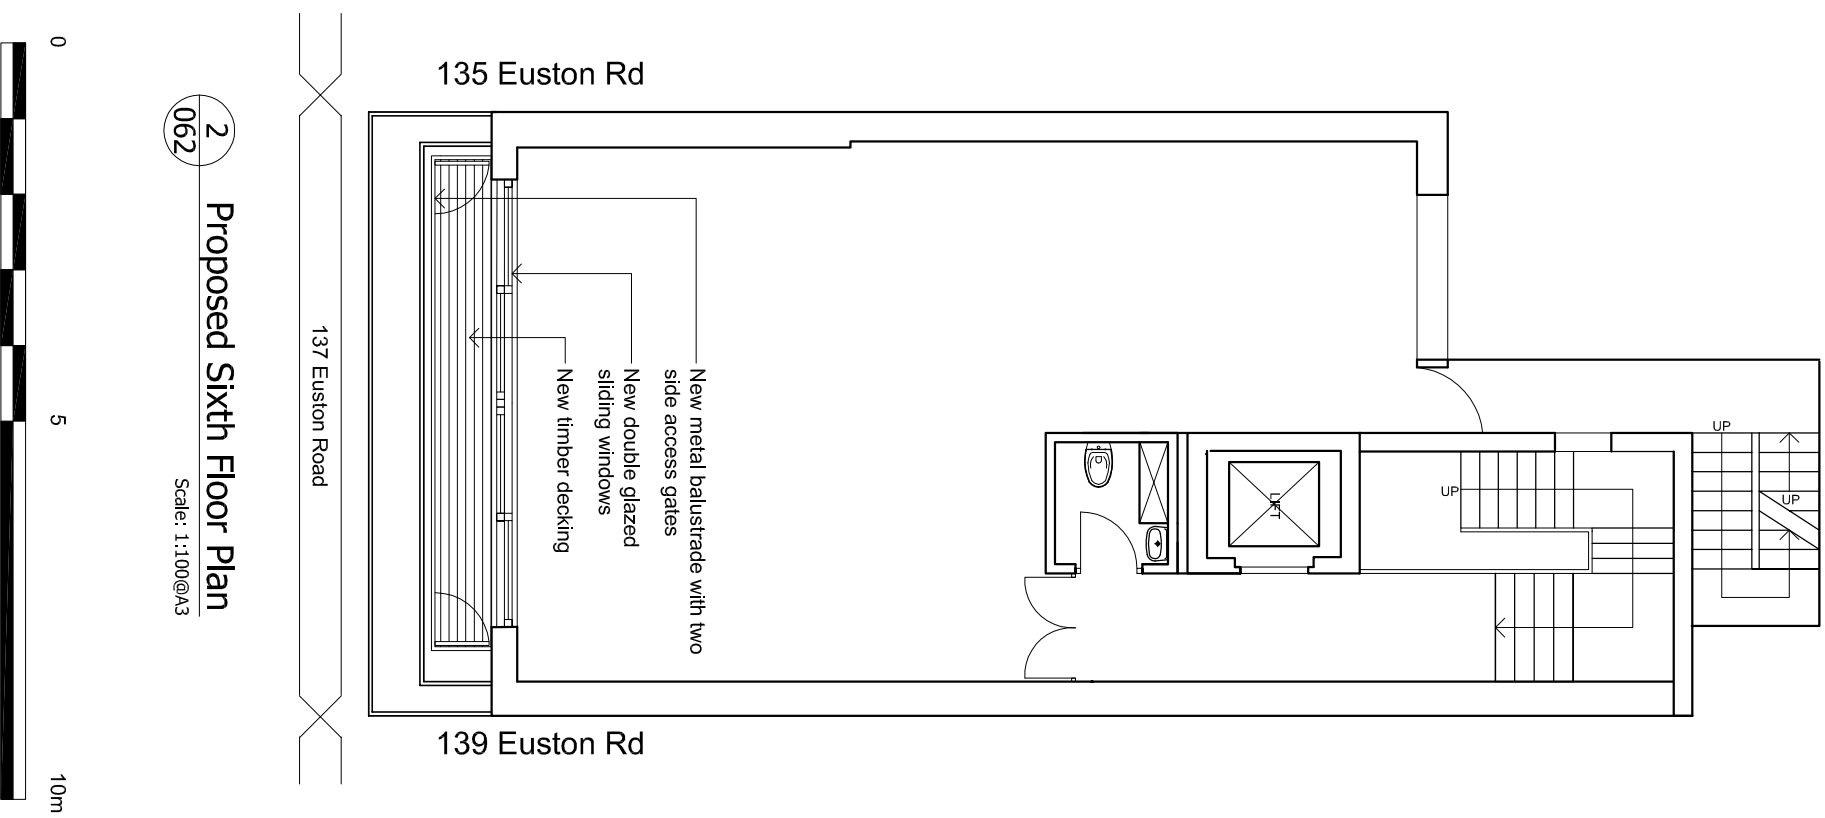

PLANNING APPLICATION

19.03.2015	Window amendment	A
20.05.2014	Issued for Planning	-
DATE	REVISION	NO.

THIS DRAWING IS NOT TO BE SEALED. ONLY FIGURED DIMENSIONS ARE TO BE USED. CONTRACTORS ARE TO CHECK ALL DIMENSIONS BEFORE WORK COMMENCES, AND REFER ANY APPARENT DISCREPANCY TO THE ARCHITECT. THIS DRAWING IS THE SOLE PROPERTY OF M.R PARTNERSHIP LIMITED, AND MAY NOT BE COPIED OR REPRODUCED IN ANY MANNER WHATSOEVER WITHOUT THE OWNERS WRITTEN CONSENT. (c) COPYRIGHT.

PROJECT
137 EUSTON ROAD
LONDON
NW1 2AA

DRAWING
PROPOSED
6th FLOOR PLAN AND FRONT
ELEVATION (EUSTON ROAD)

DATE: APR 14
DRAWN: **M.R PARTNERSHIP**
ARCHITECTS & INTERIOR DESIGNERS
41 FOLEY STREET TEL: (020) 7631 5405
LONDON W1W 7TS FAX: (020) 7631 5186
SCALE: 1:100@A3
DWG FILE: **2025**

REV. NO.	A
----------	---