




1 Proposed Metal Framed Window Head & Cill Details
Scale: 1:2@A1

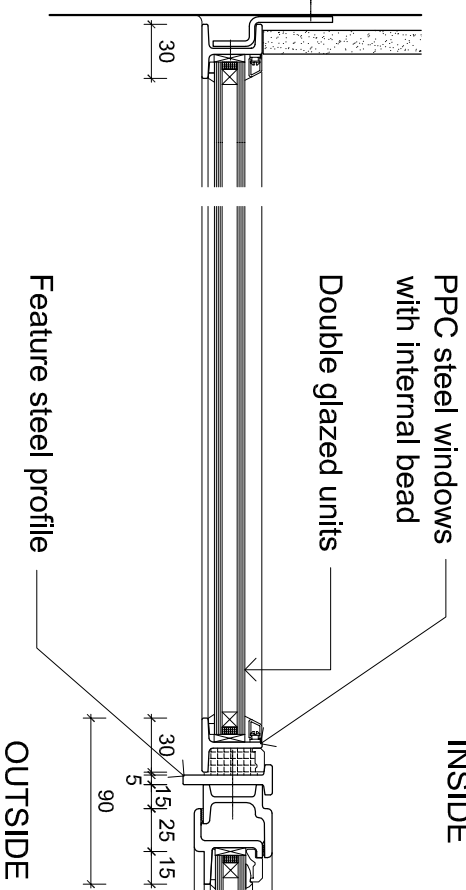

2 Proposed Metal Framed Window Jamb Detail
Scale: 1:2@A1

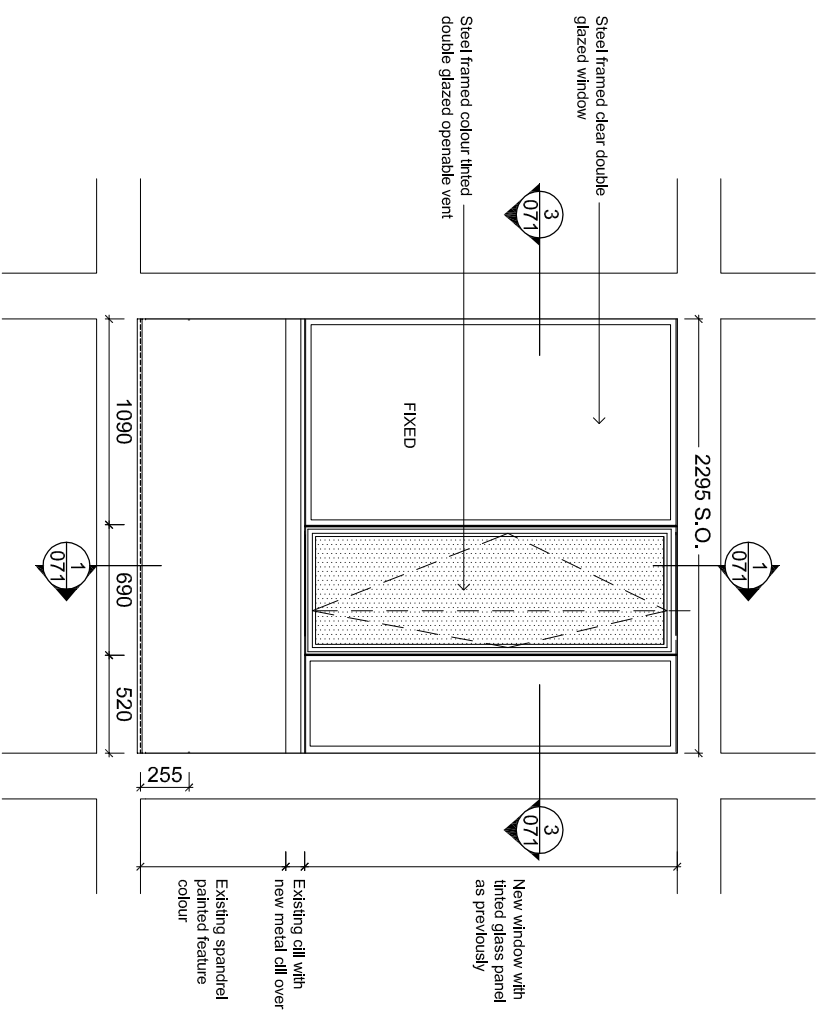

3 Proposed Metal Framed Windows Elevation 1-5th floor
Scale: 1:20@A1

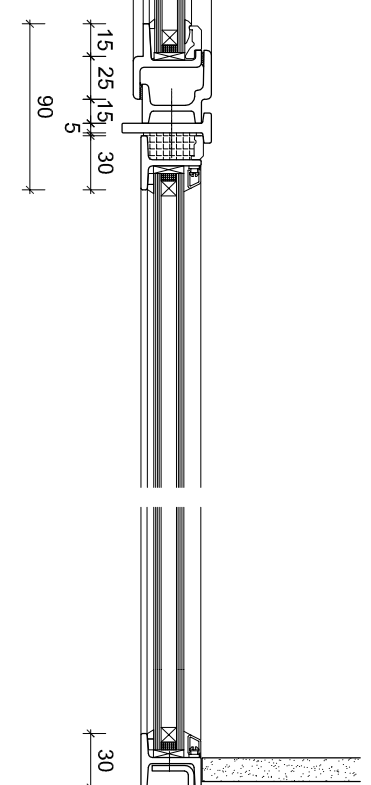

PLANNING APPLICATION

19.03.2015	Window amendment	A
20.05.2014	Issued for Planning	-
DATE	REVISION	NO.

THIS DRAWING IS NOT TO BE SEALED. ONLY FIGURED DIMENSIONS ARE TO BE USED. CONTRACTORS ARE TO CHECK ALL DIMENSIONS BEFORE WORK COMMENCES, AND REFER ANY APPARENT DISCREPANCY TO THE ARCHITECT. THIS DRAWING IS THE SOLE PROPERTY OF M.R PARTNERSHIP LIMITED, AND MAY NOT BE COPIED OR REPRODUCED IN ANY MANNER WHATSOEVER WITHOUT THE OWNERS WRITTEN CONSENT. (c) COPYRIGHT.

PROJECT
137 EUSTON ROAD
LONDON
NW1 2AA

DRAWING
PROPOSED
6th FLOOR PLAN AND FRONT
ELEVATION (EUSTON ROAD)

DATE: APR 14
DRAWN: M.R PARTNERSHIP ARCHITECTS & INTERIOR DESIGNERS
SCALE: 1:100@A3
41 FOLEY STREET TEL: (020) 7631 5405
LONDON W1W 7TS FAX: (020) 7631 5186

DWG FILE:	DRAWING NUMBER	REV. NO.
	2025	1