


NOTES




Rear Facade

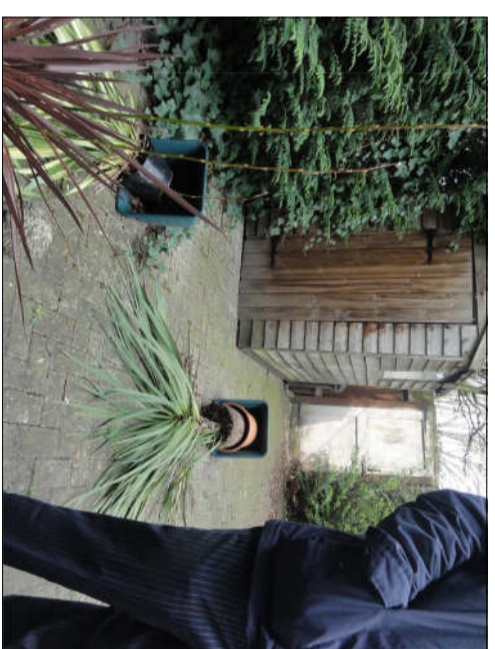

Rear Garden



Rear Garden

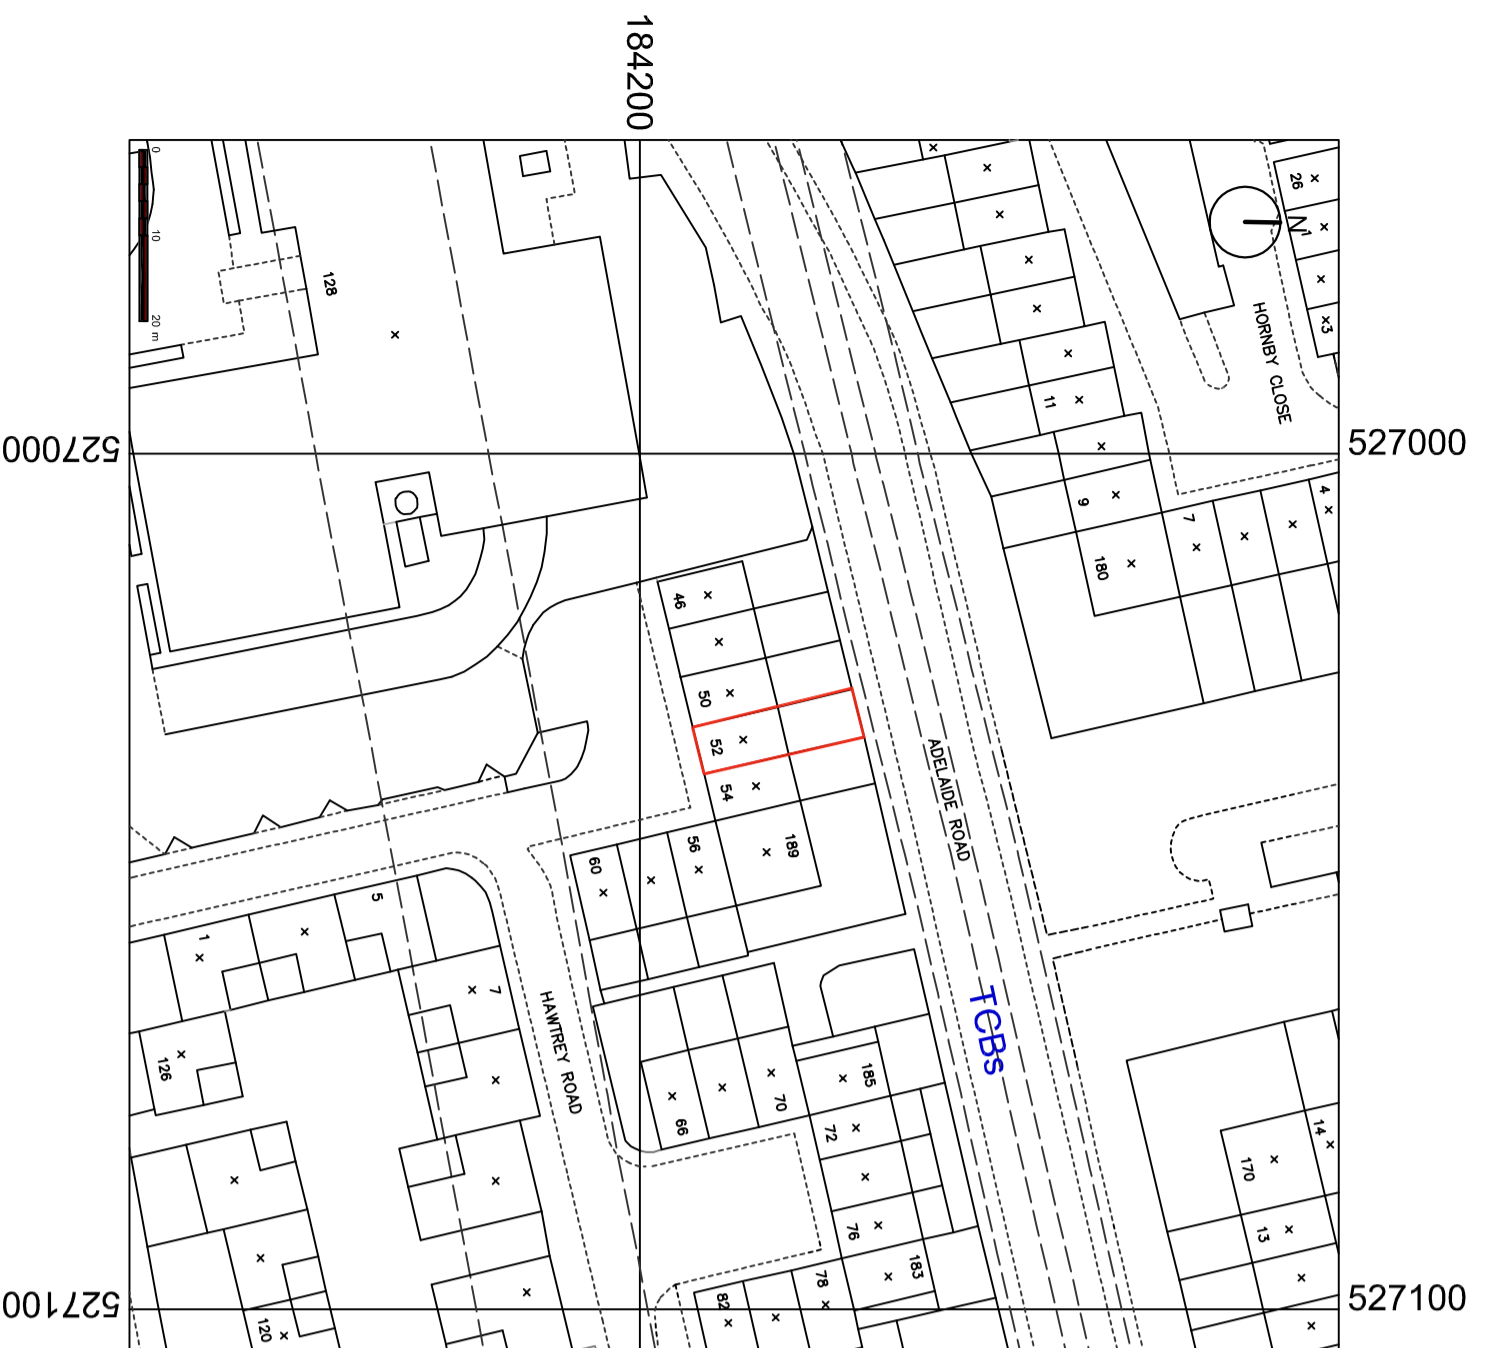


1 Location Plan
001 SCALE 1:1250 @ A2

Supplied by Streetwise
Maps Ltd
www.streetwise.net
Streetwise licence No.
100047474



Rear Facade

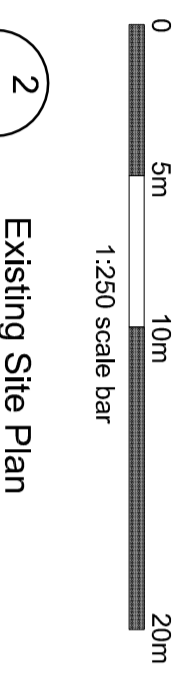

2 Existing Site Plan
001 SCALE 1:250 @ A2

Rev.	Amendments	Date	Chkd.

Client
Mr. Zamir Haim


STS Structural Engineering Ltd
58 Crossway, Welwyn Garden City, Hertfordshire, AL8 7EE
Tel: 01707 695466 Fax: 01707 692006
Web: www.sts-se.co.uk Email: sta@sts-se.co.uk

Project
**52 Hawtreys Road
London NW3 3SS**


Title
**Existing Site/ Location Plan
Photographs**

Drawn	NT	Date	Mar'15	Scale
Checked	SS	Date	Mar'15	As shown
Approved	SS	Date	Mar'15	Size A2

Drawing No.
1503-878-001

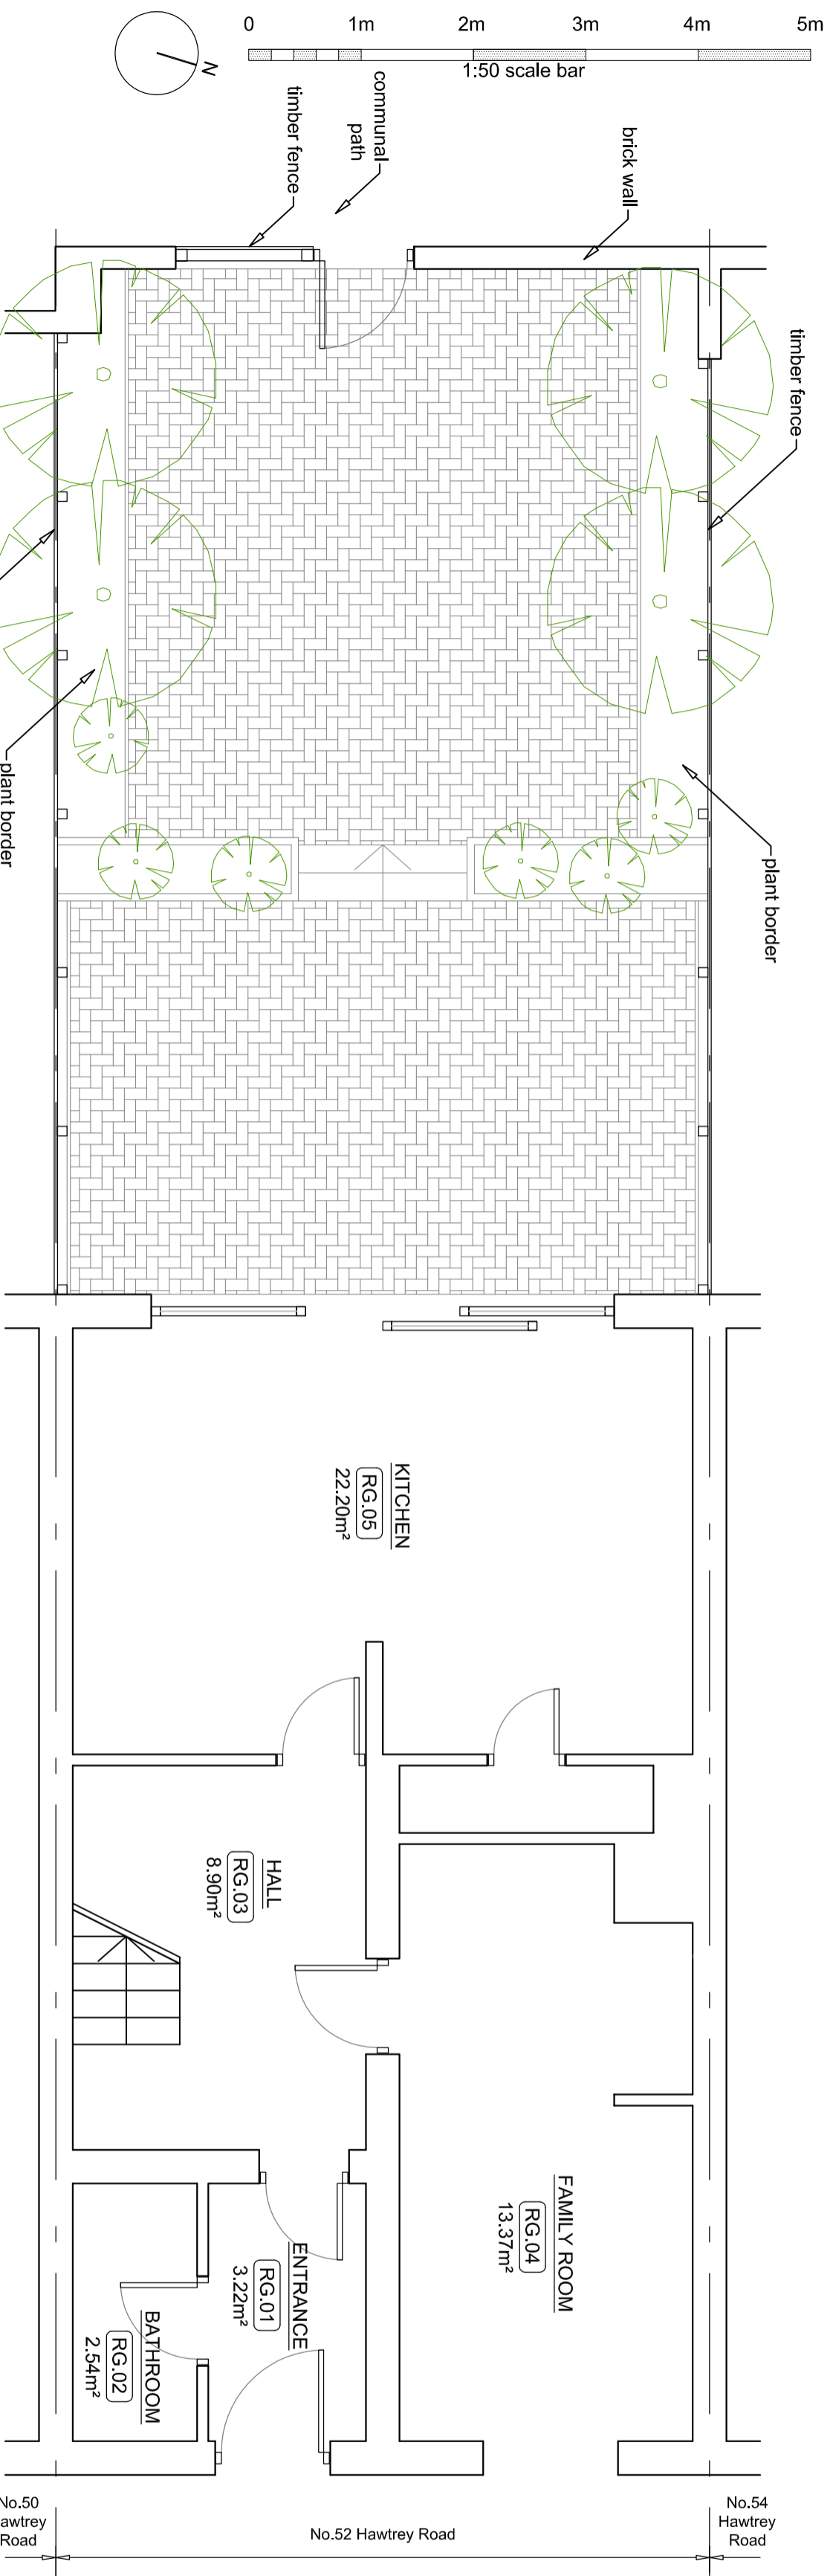

1 Existing Ground Floor Plan
SCALE 1:50 @ A2

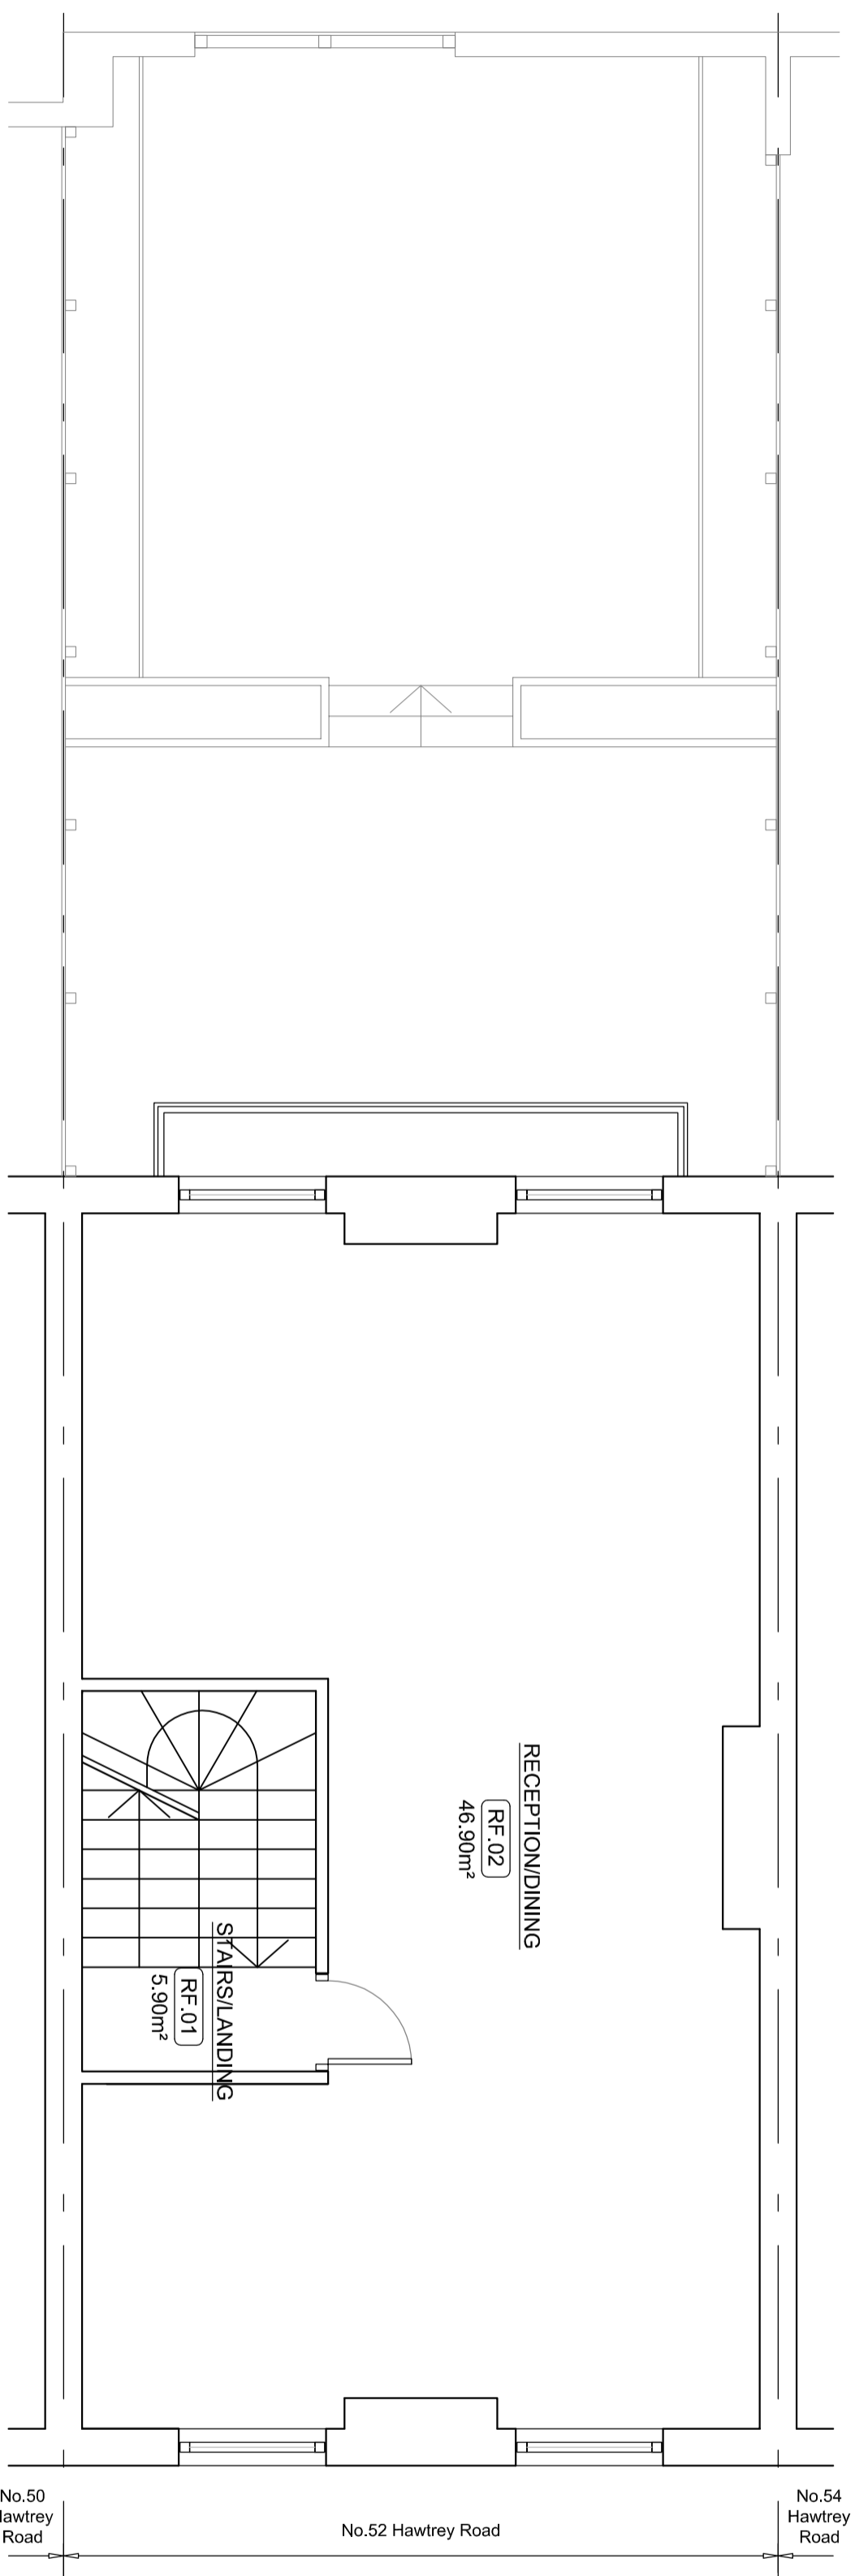

2 Existing First Floor Plan
SCALE 1:50 @ A2

NOTES

Rev.	Amendments	Date	Chkd.

Client
Mr. Zamir Haim

STS Structural Engineering Ltd
58 Crossway, Welwyn Garden City, Hertfordshire, AL8 7TE
Tel: 01707 695466 Fax: 01707 692006
Web: www.sts-se.co.uk Email: info@sts-se.co.uk



Project
52 Hawtreay Road
London NW3 3SS

Title
Existing Floor Plans


Drawn	NT	Date	Mar'15	Scale
Checked	MN	Date	Mar'15	1:50
Approved	SS	Date	Mar'15	Size A2

Drawing No.
1503-878-002


N.B. All dimensions are for information only. Do not scale from the drawings. All dimensions to be confirmed on-site prior to construction/fabrication

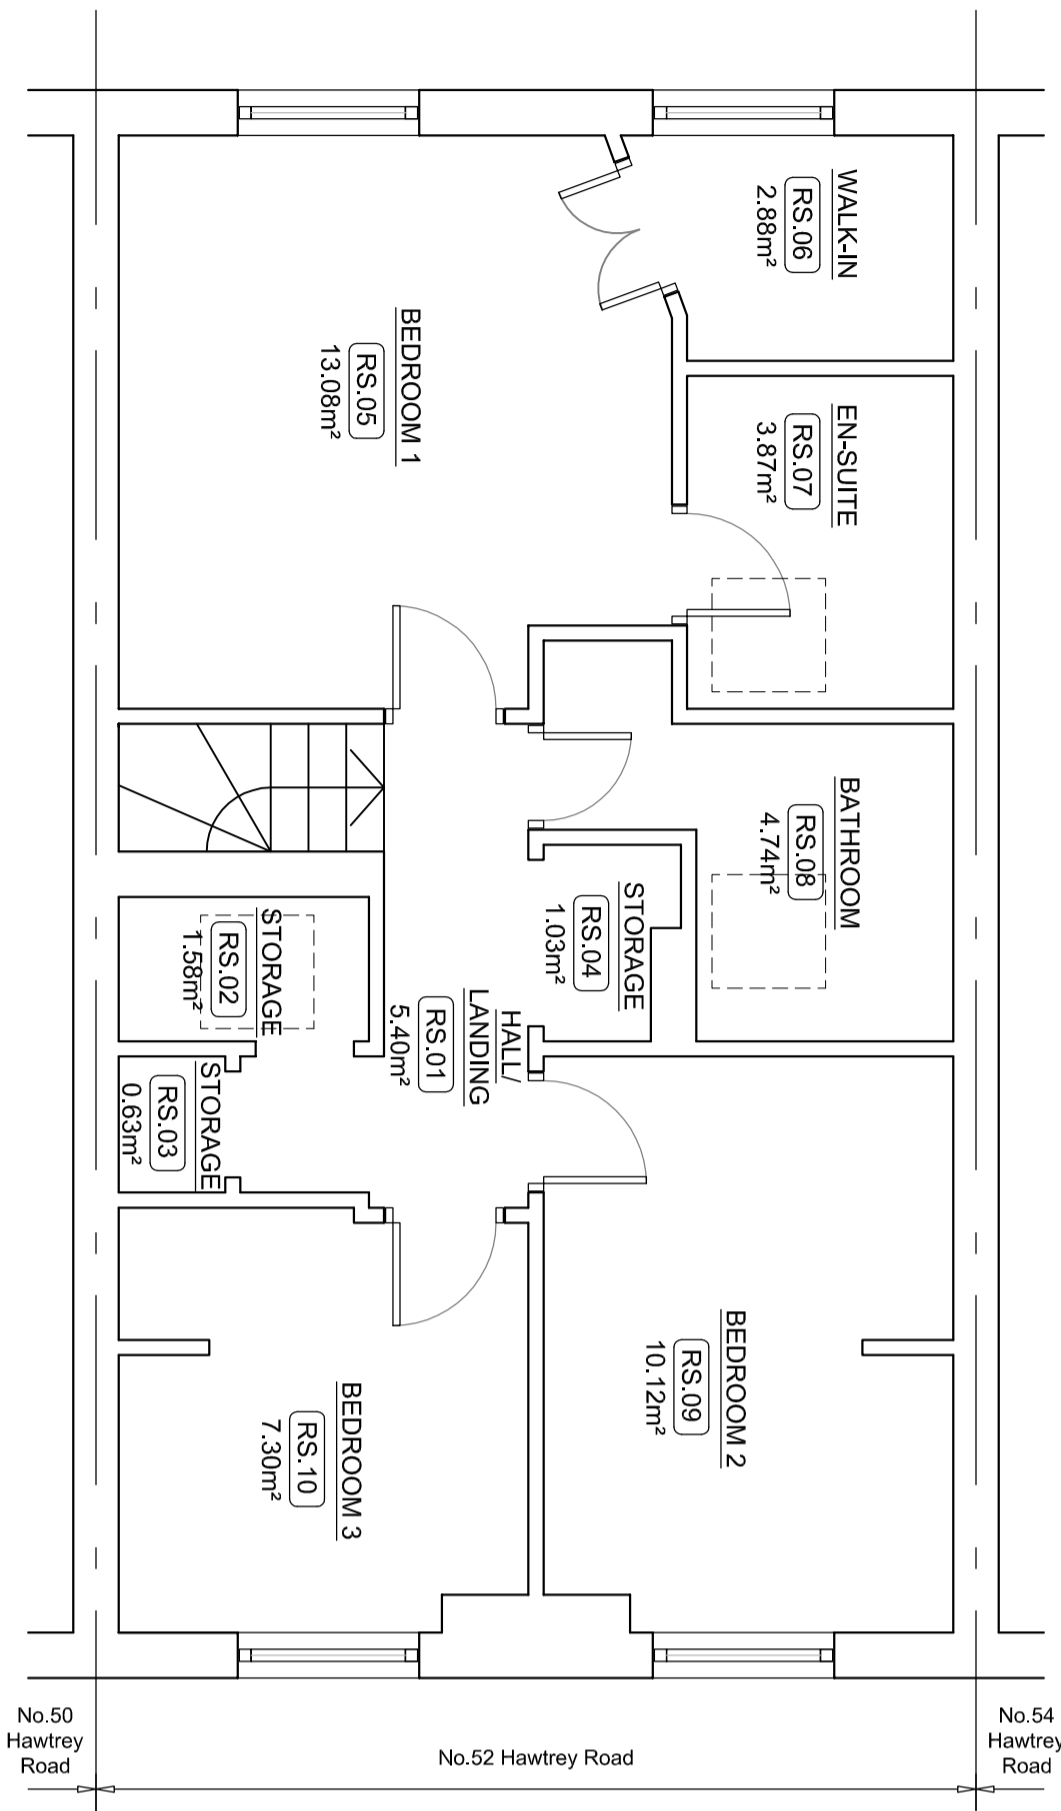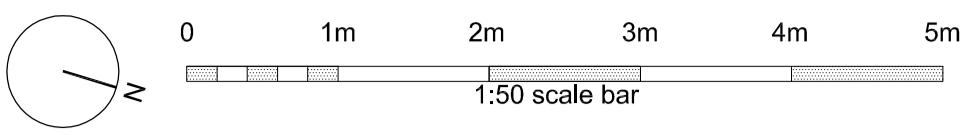

1 Existing Second Floor Plan
SCALE 1:50 @ A2

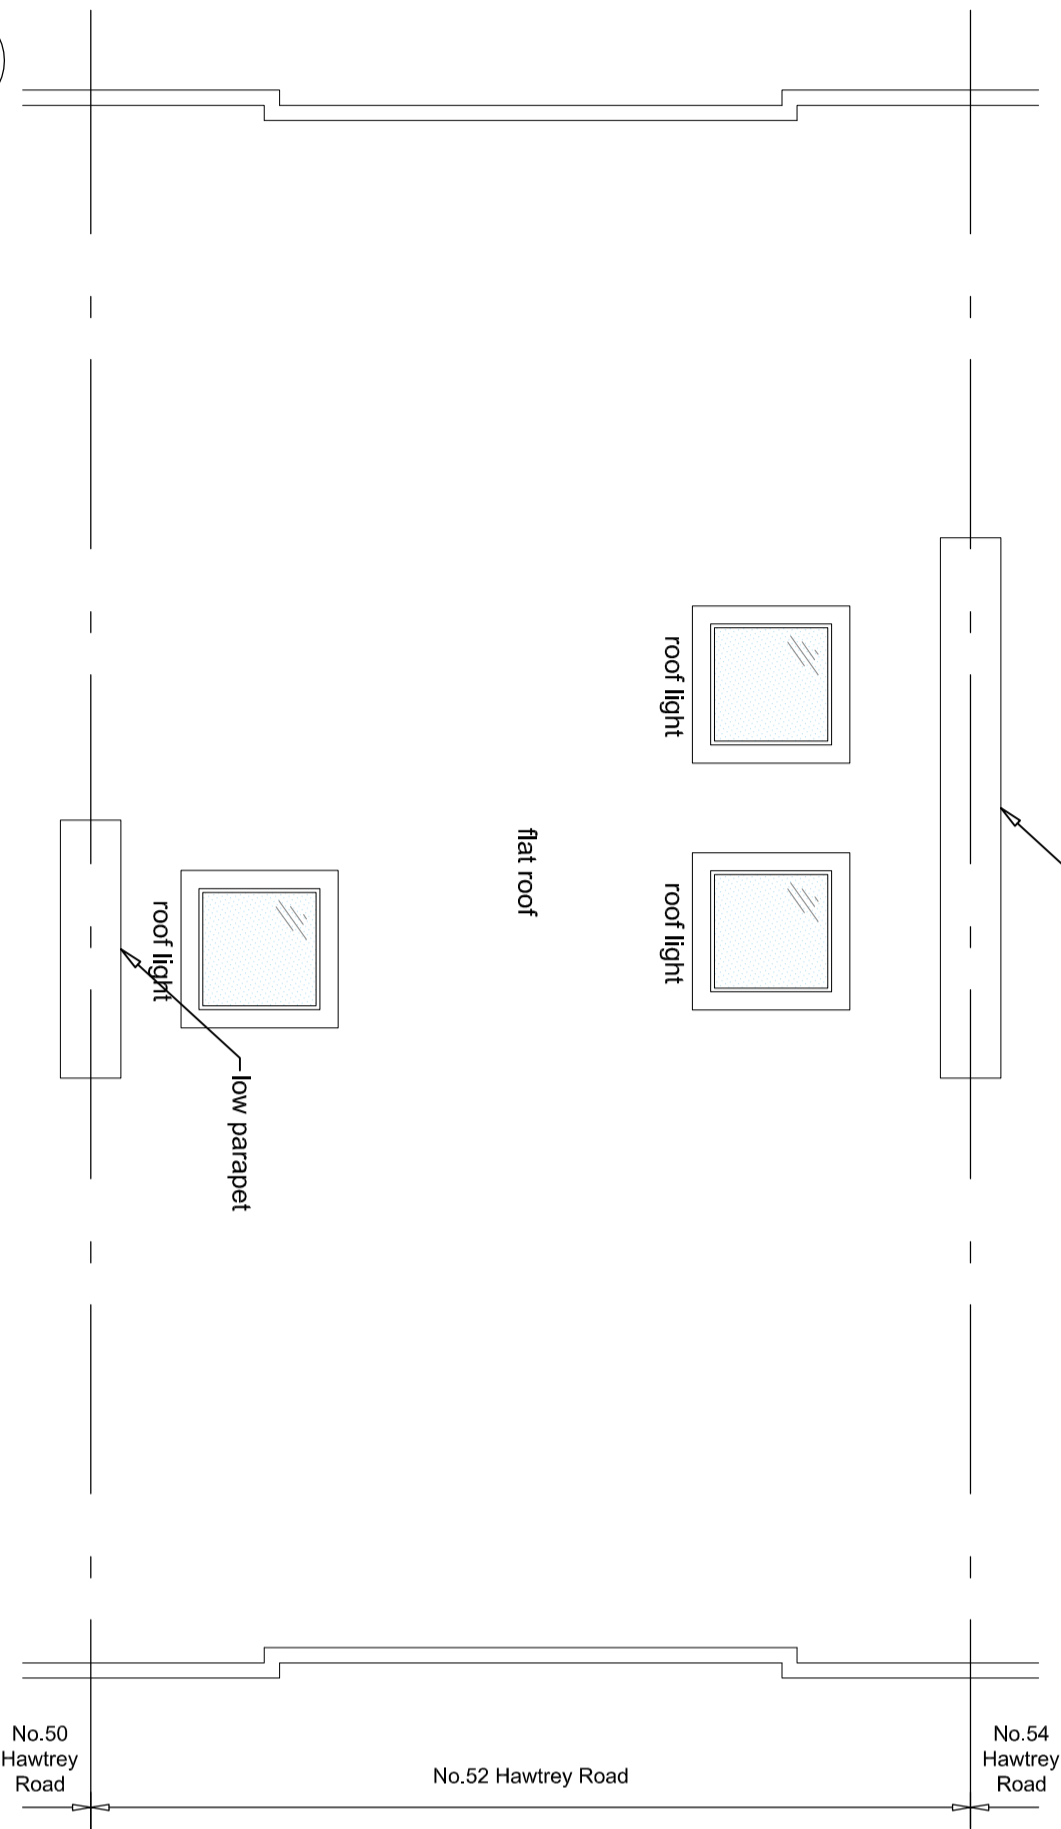

2 Existing Roof Plan
SCALE 1:50 @ A2

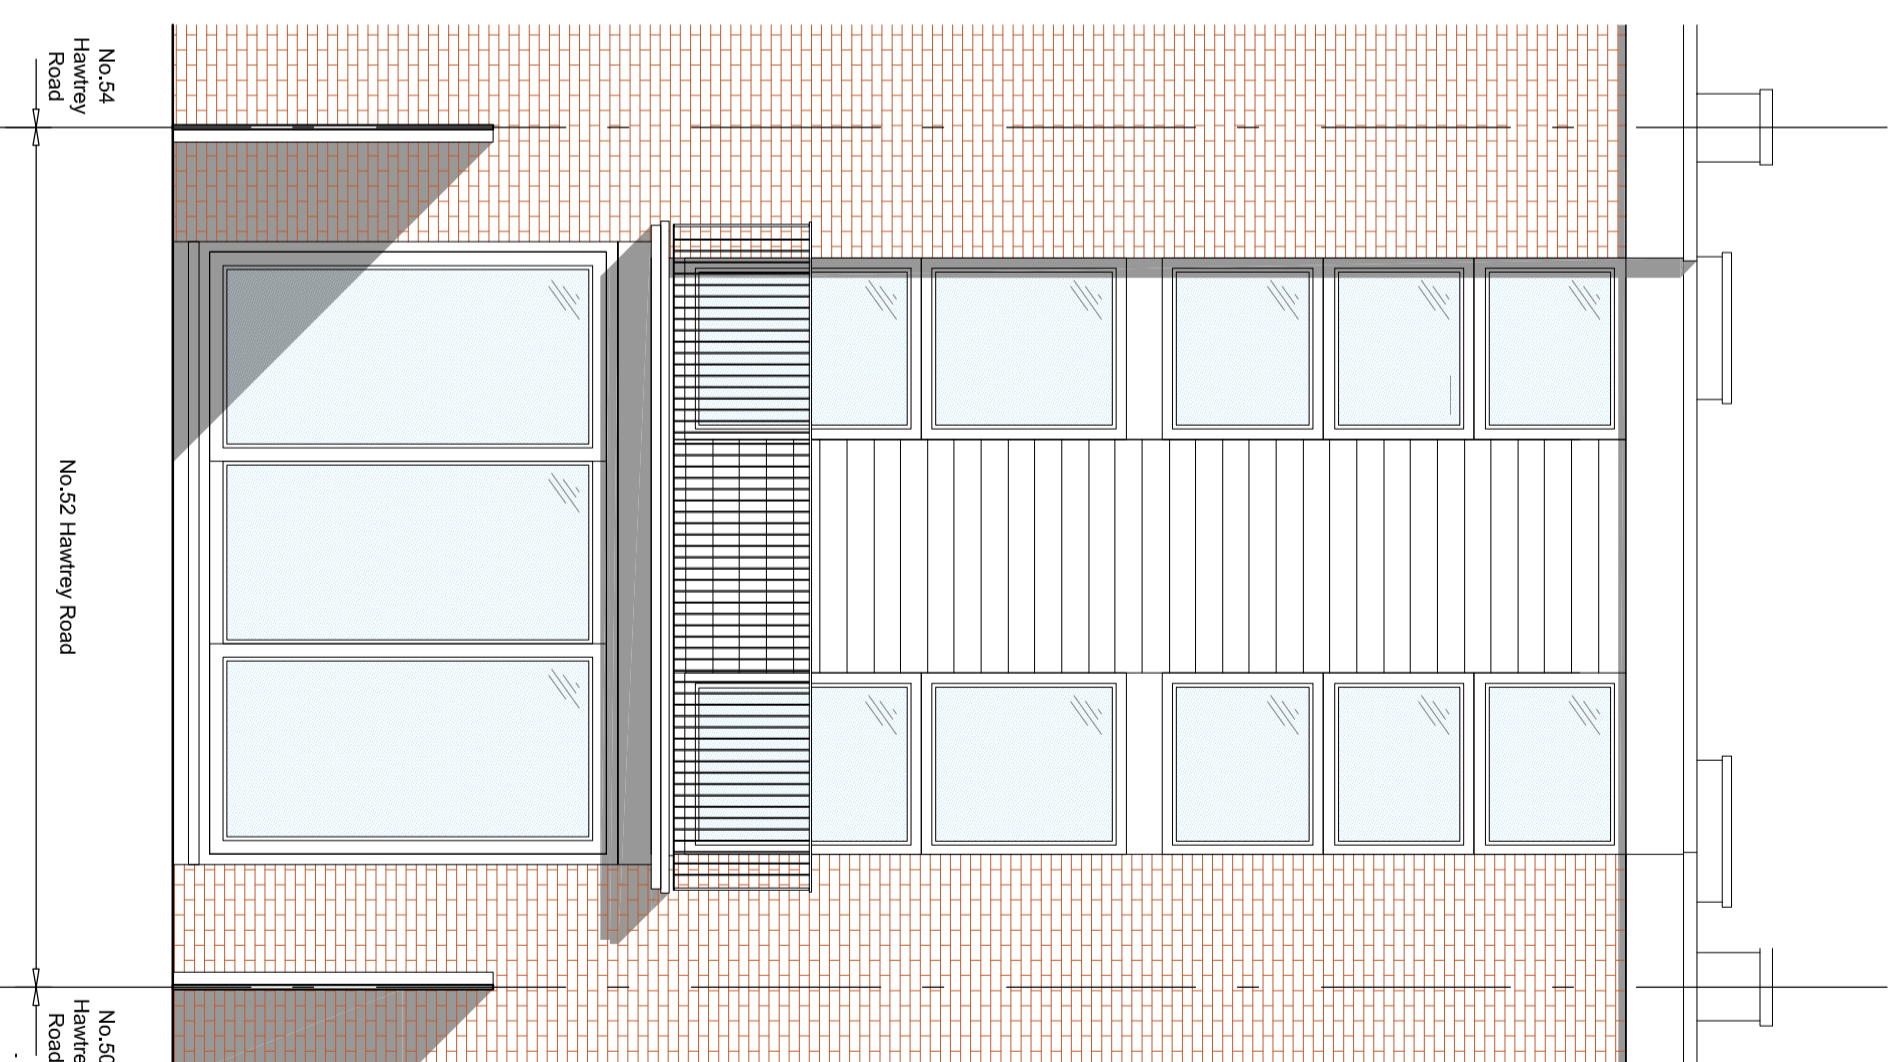

3 Existing Rear Elevation
SCALE 1:50 @ A2

NOTES

Rev.	Amendments	Date	Chkd.

Client
Mr. Zamir Haim

STS Structural Engineering Ltd
58 Crossway, Welwyn Garden City, Hertfordshire, AL8 7EE
Tel: 01707 695466 Fax: 01707 692006
Web: www.sts-se.co.uk Email: sta@sts-se.co.uk

Project
52 Hawtreay Road
London NW3 3SS




Title
Existing Floor Plan
Existing Roof Plan
Existing Rear Elevation


Drawn	NT	Date	Mar'15	Scale
Checked	MN	Date	Mar'15	1:50
Approved	SS	Date	Mar'15	Size A2

Drawing No.
1503-878-003


Rev.
-

NOTES

KEY:	
	Existing Walls
	Walls removed
	New walls

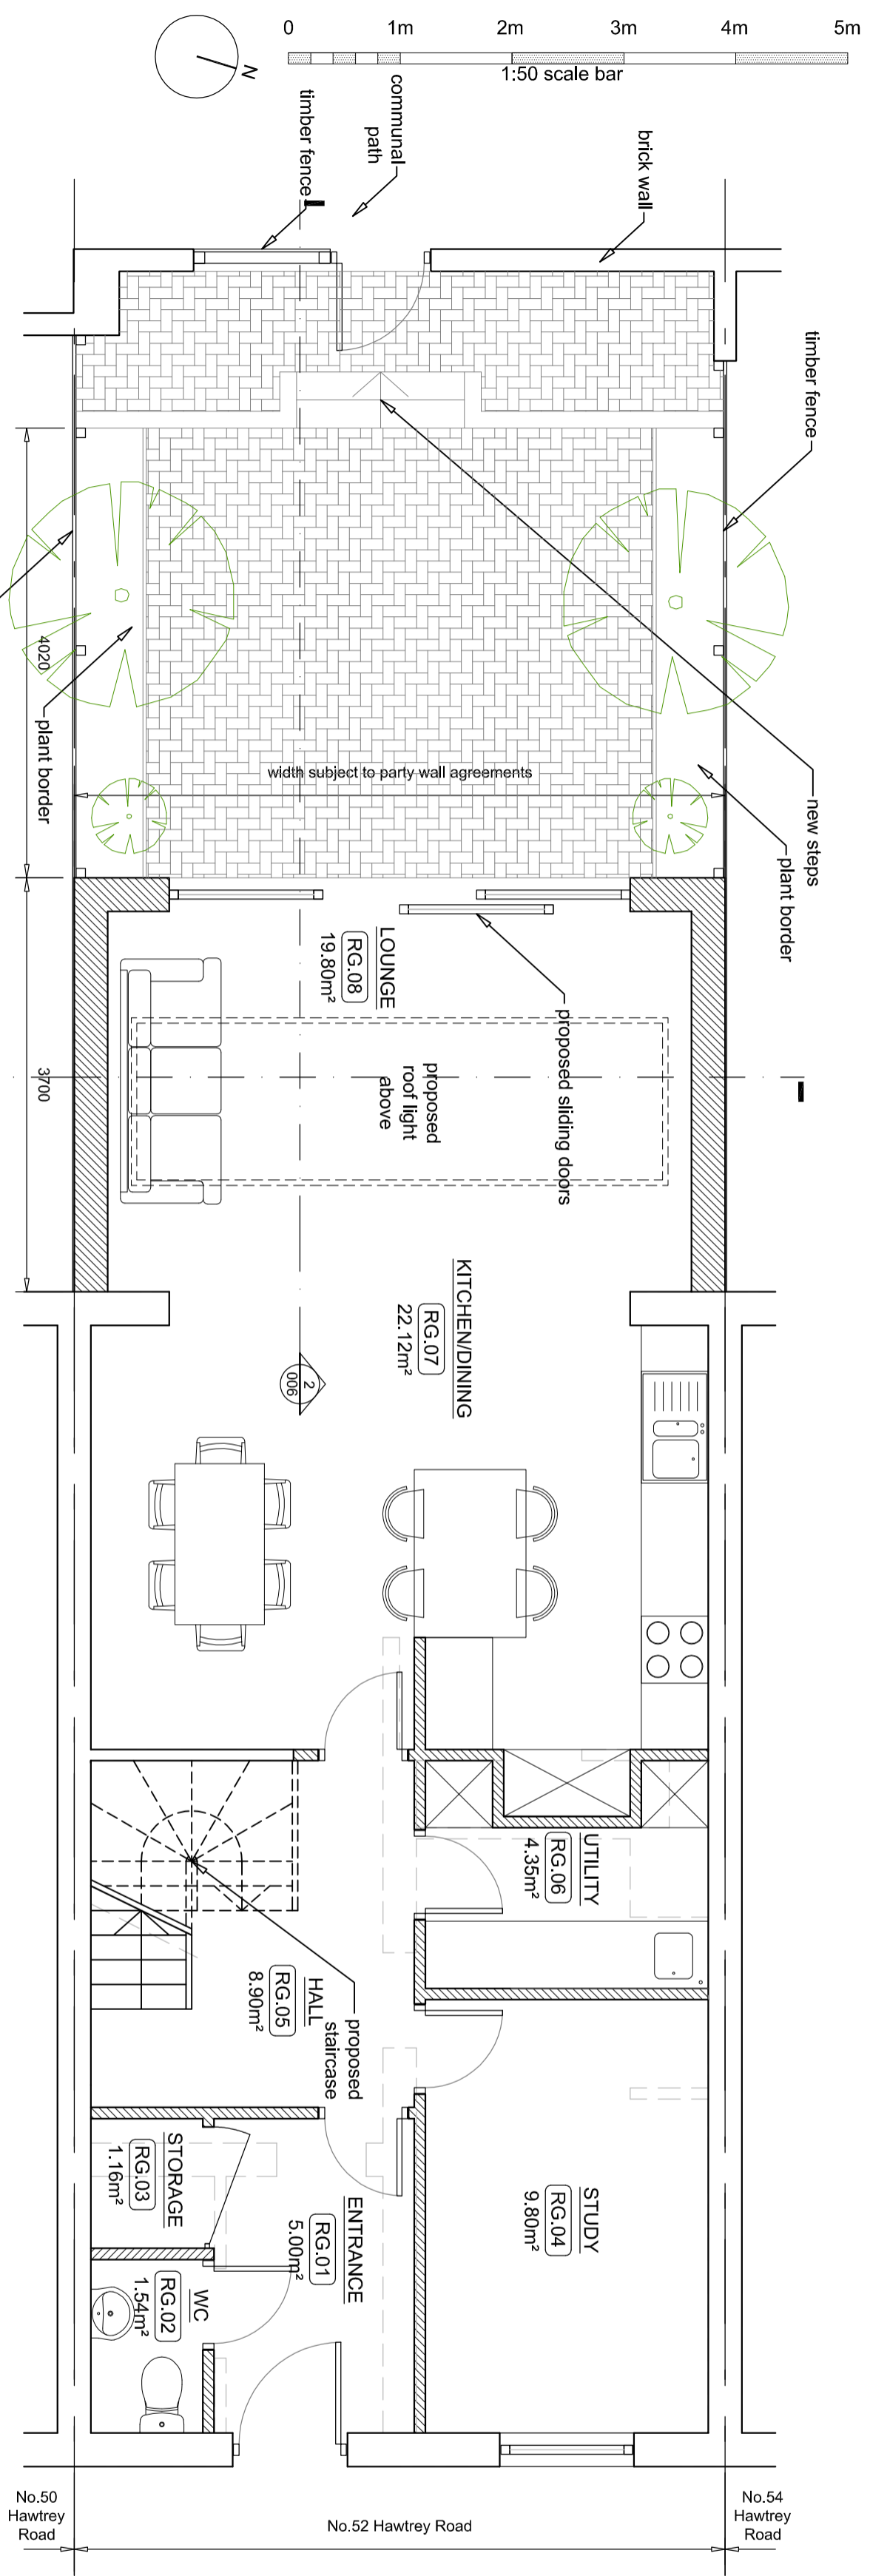

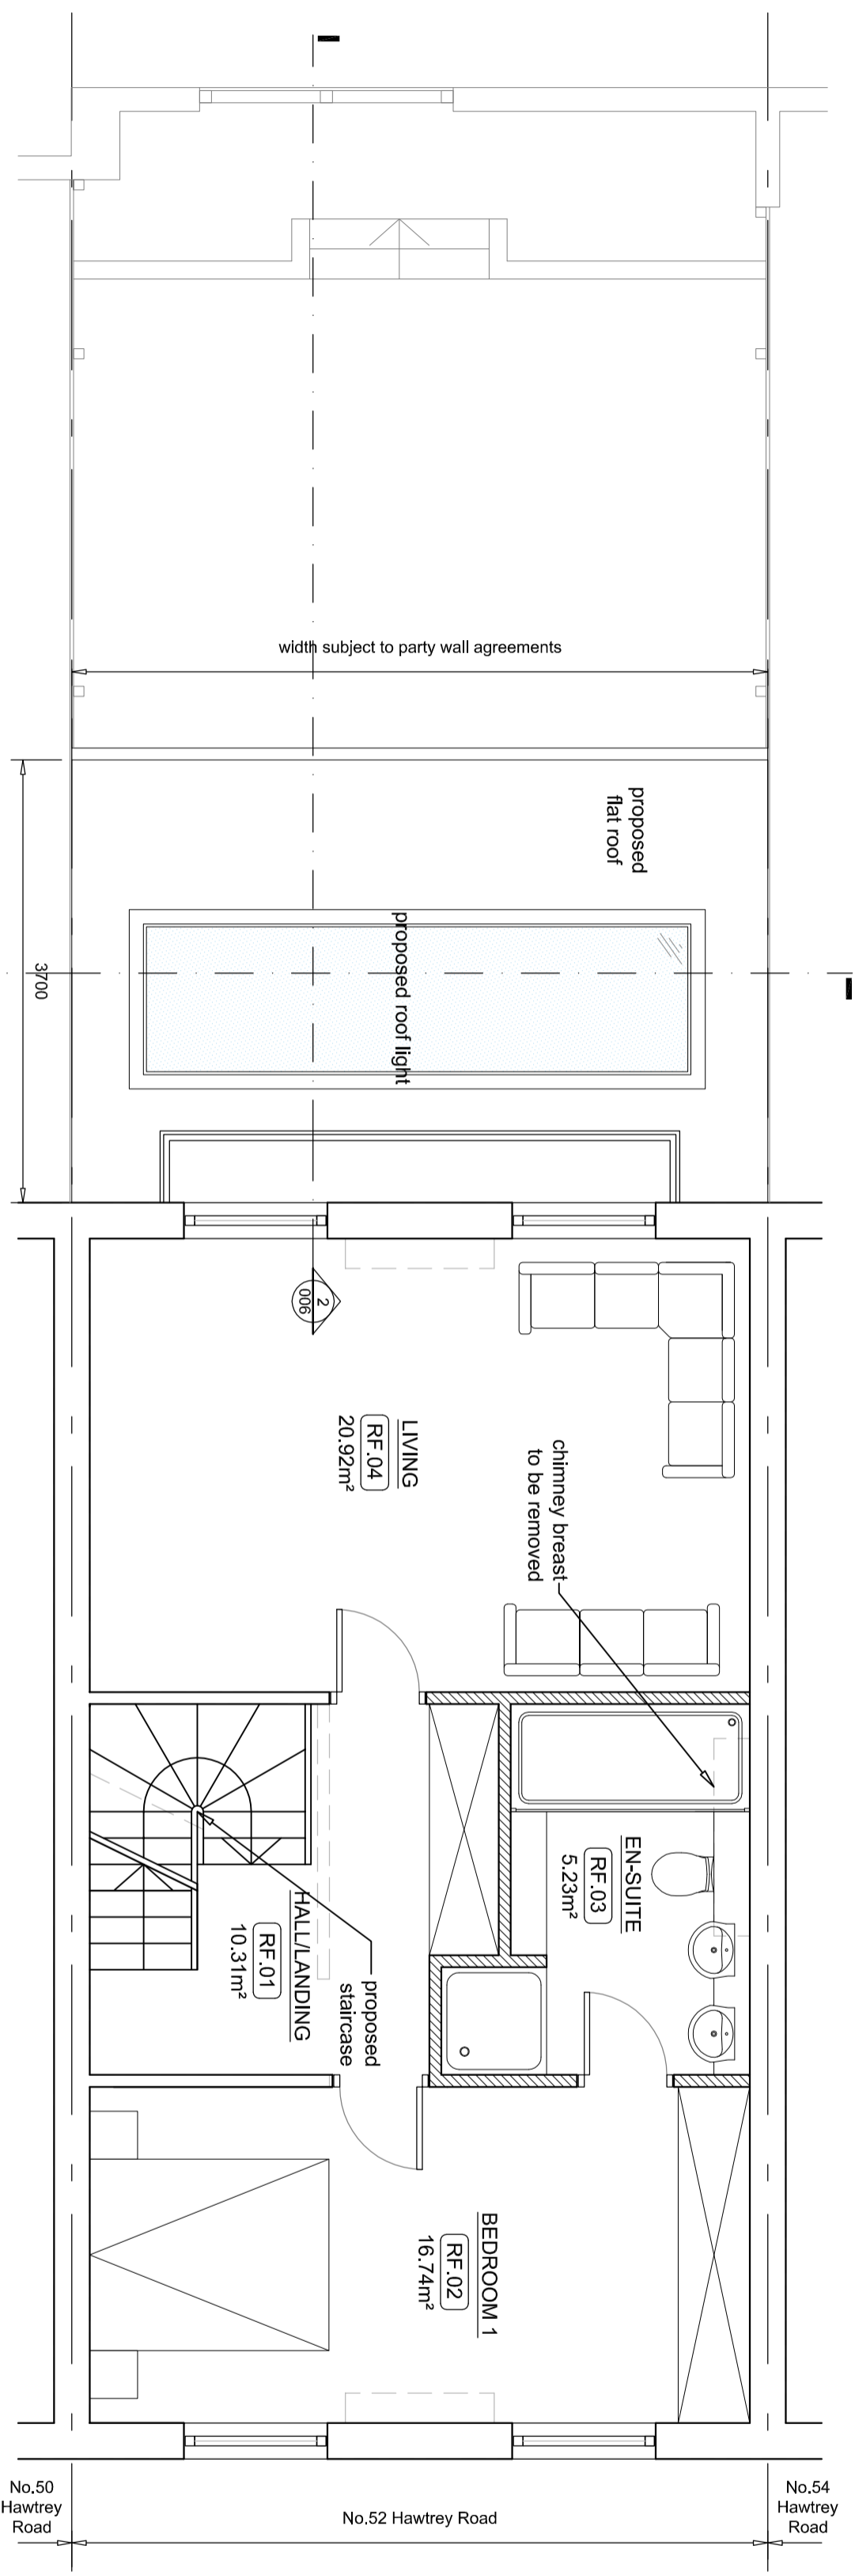


1 Proposed Ground Floor Plan
SCALE 1:50 @ A2



2 Proposed First Floor Plan
SCALE 1:50 @ A2

N.B. All dimensions are for information only. Do not scale from the drawings. All dimensions to be confirmed on-site prior to construction/fabrication

NOTES

KEY:	
	Existing Walls
	Walls removed
	New walls

Rev.	Amendments	Date	Chkd.

Client
Mr. Zamir Haim



STS Structural Engineering Ltd
 58 Crossway, Welwyn Garden City, Hertfordshire, AL8 7EE
 Tel: 01707 695466 Fax: 01707 692006
 Web: www.sts-se.co.uk Email: info@sts-se.co.uk

Project
 52 Hawtrey Road
 London NW3 3SS


Title
 Proposed Floor Plans

Drawn	NT	Date	Mar'15	Scale
Checked	MN	Date	Mar'15	1:50
Approved	SS	Date	Mar'15	Size A2

Drawing No.
1503-878-004

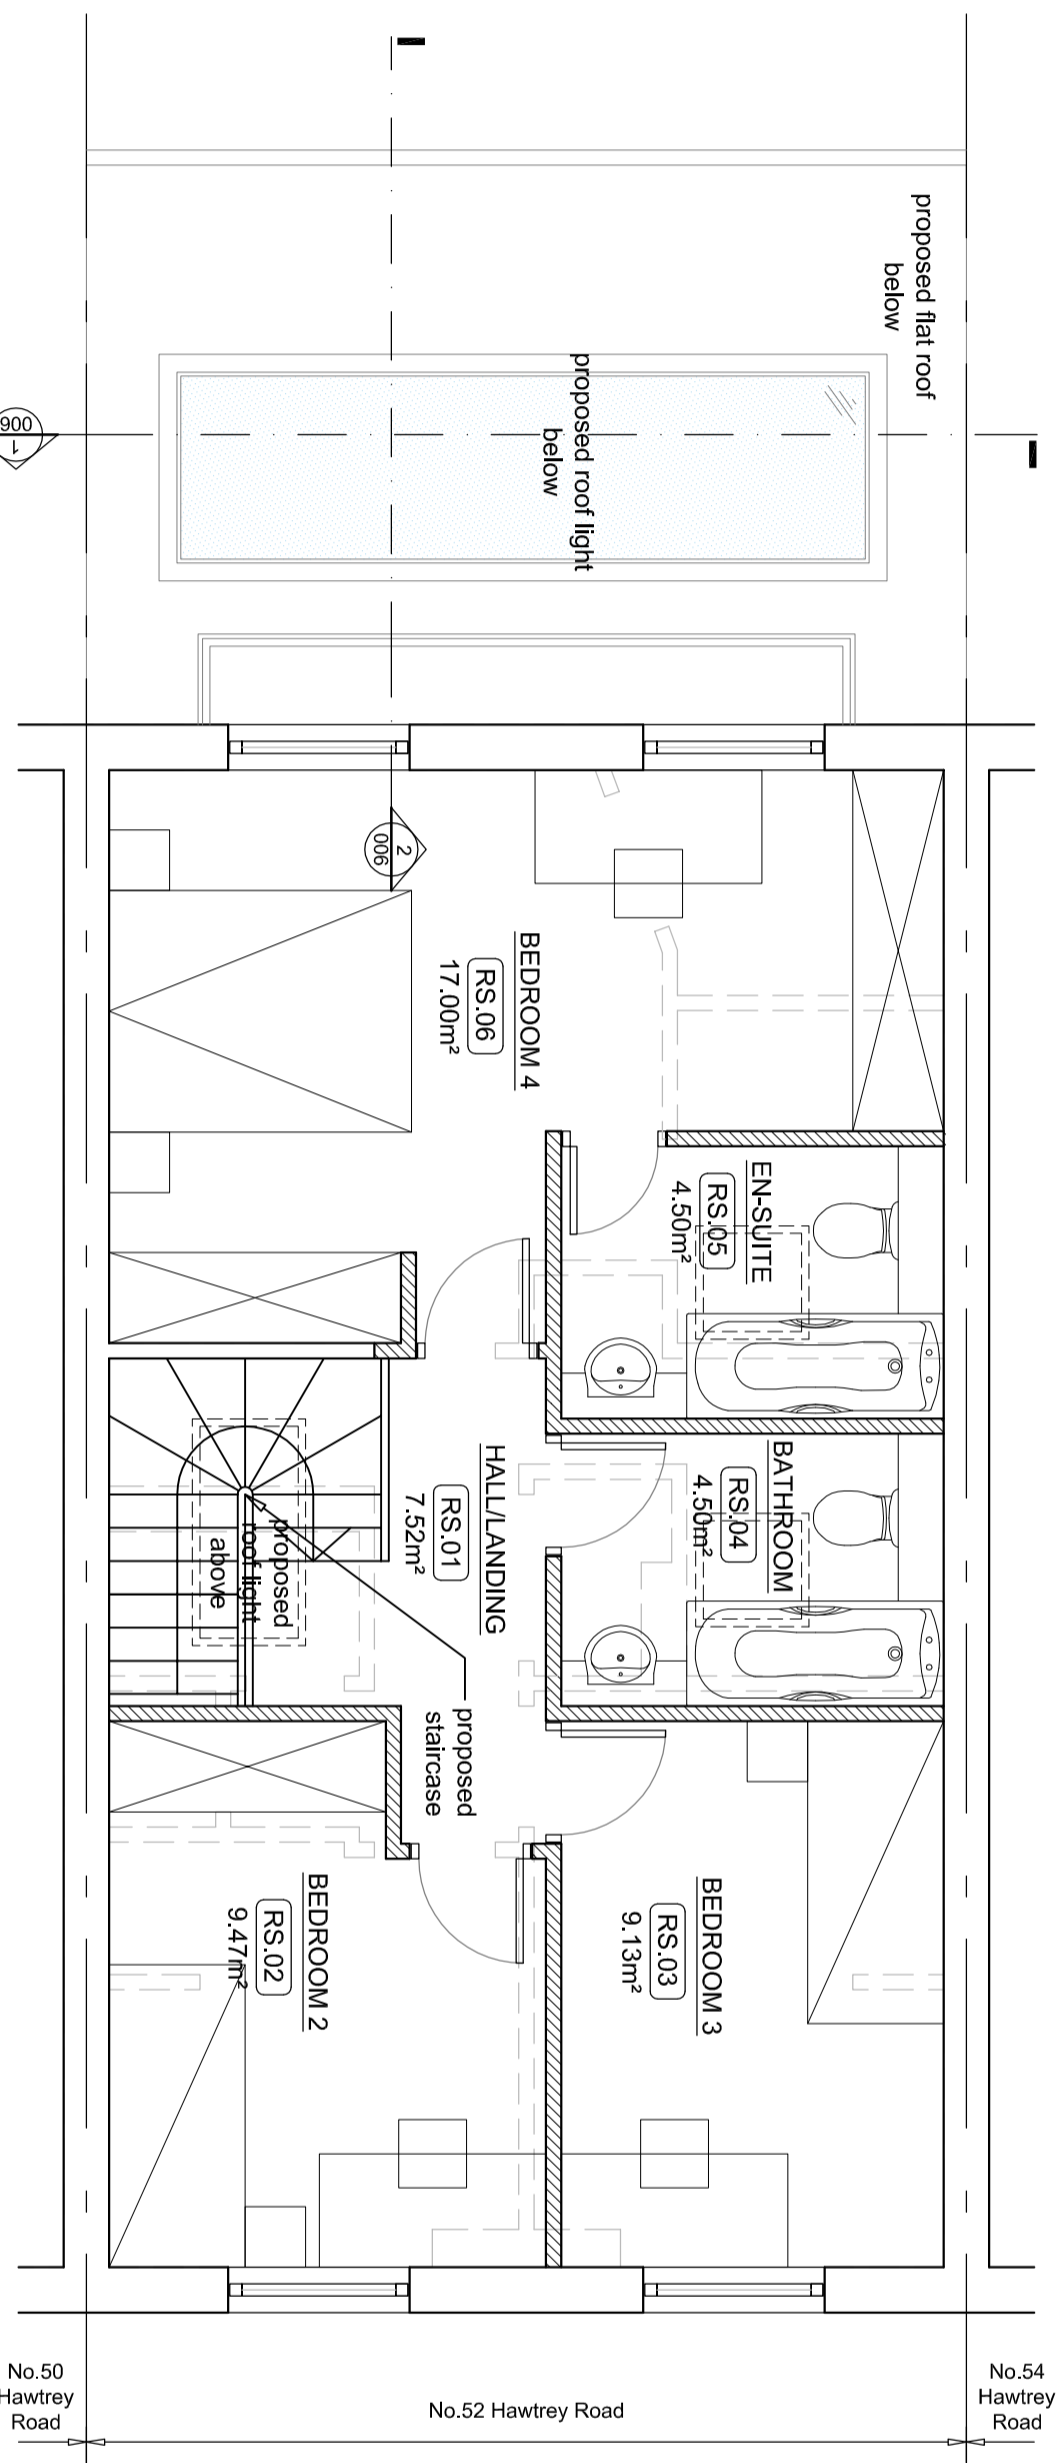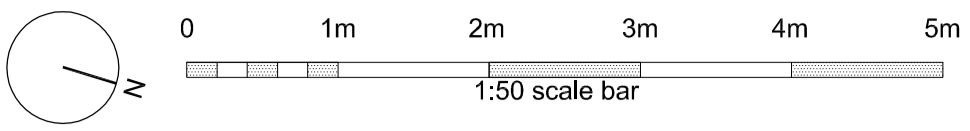

1
005 Proposed Second Floor Plan
SCALE 1:50 @ A2

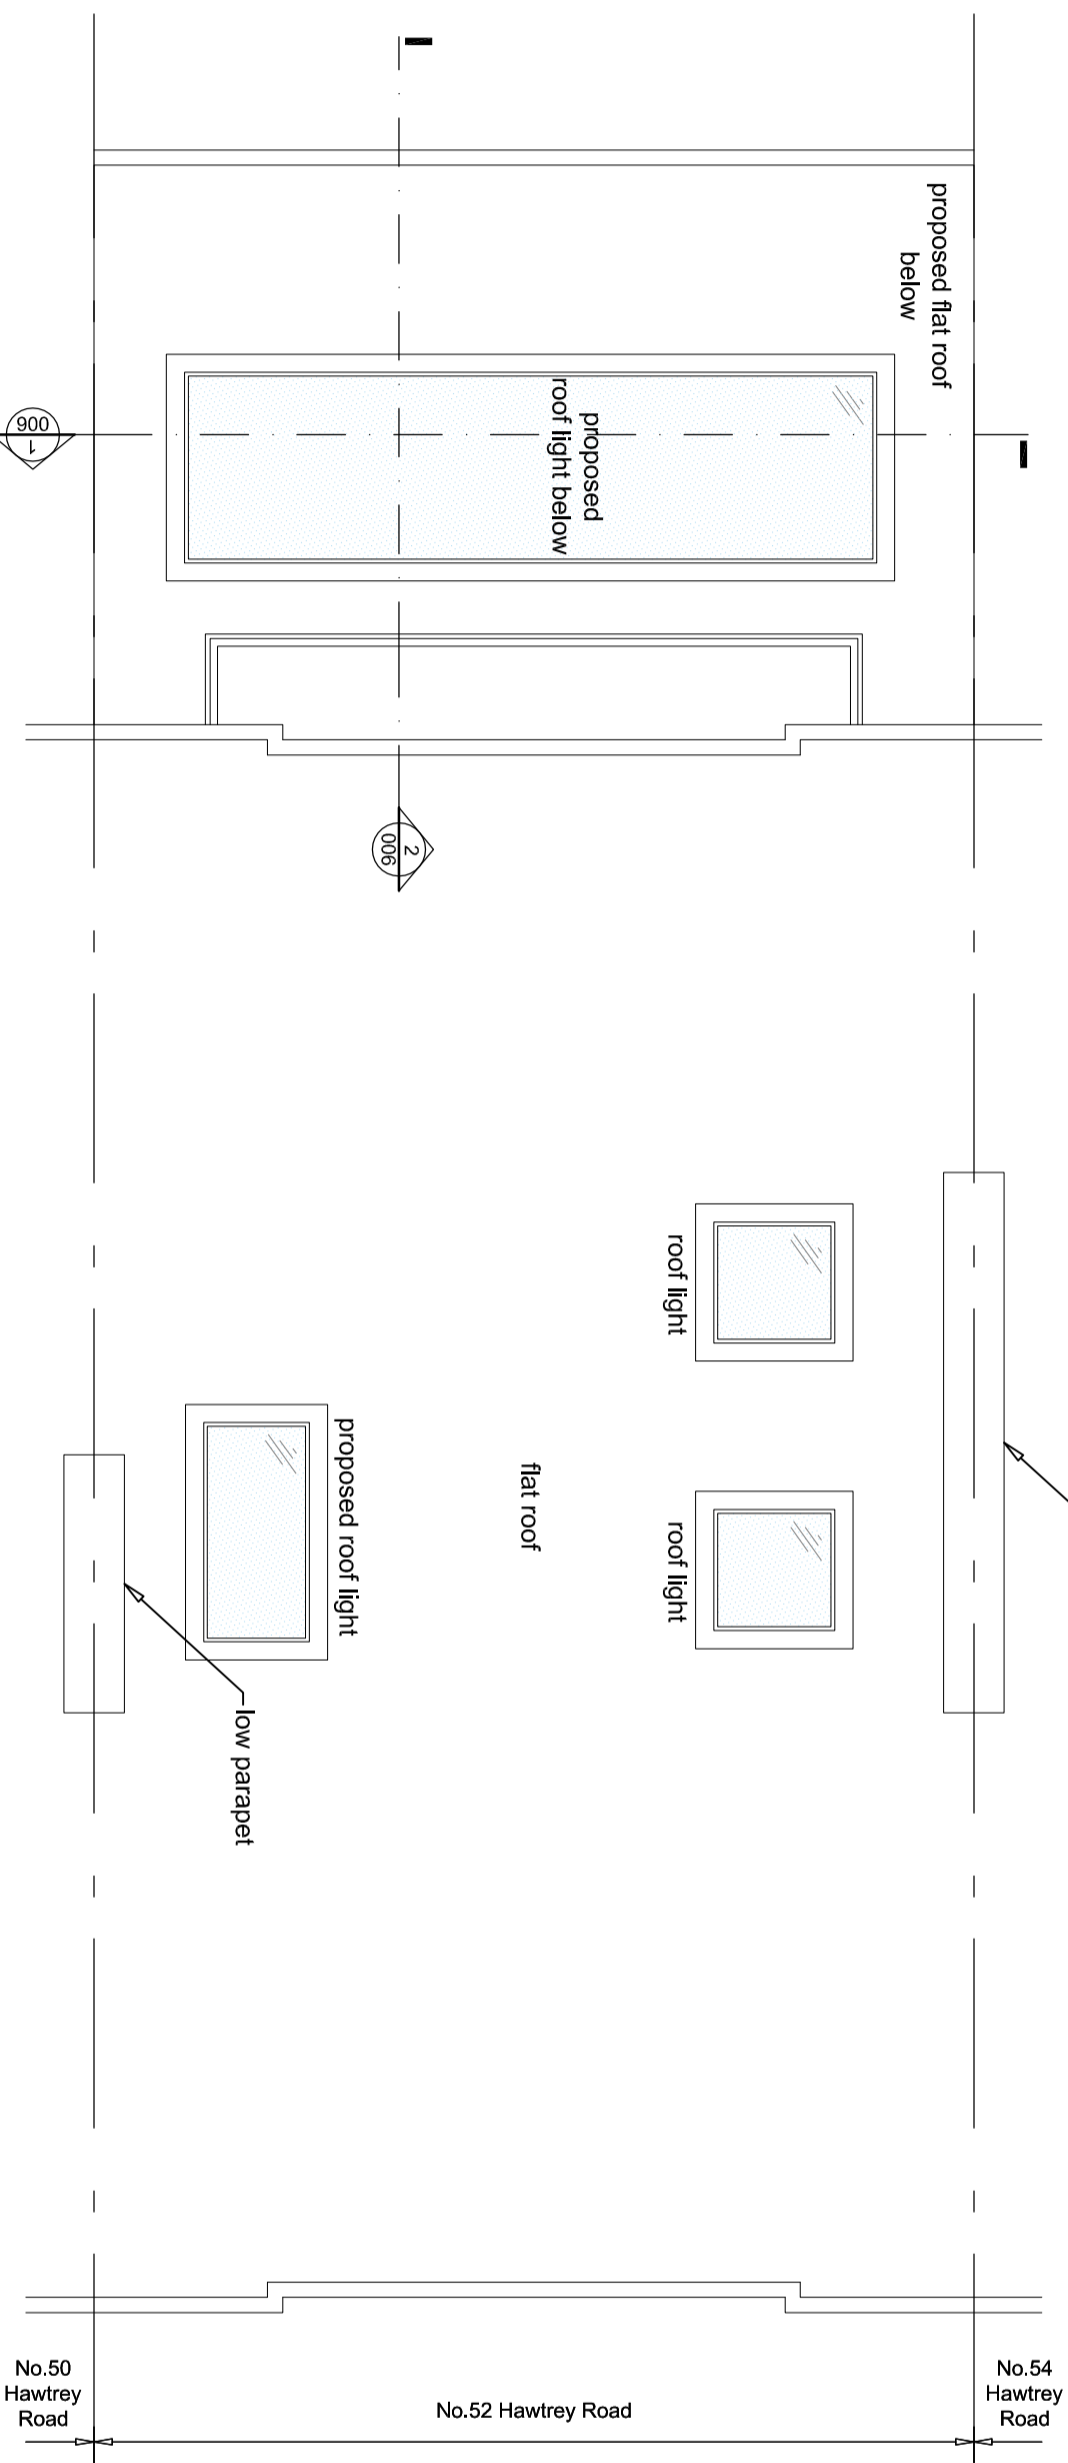

2
005 Proposed Roof Plan
SCALE 1:50 @ A2

NOTES

KEY:	
	Existing Walls
	Walls removed
	New walls

Rev.	Amendments	Date	Chkd.

Client
Mr. Zamir Haim

STS Structural Engineering Ltd
 58 Crossway, Welwyn Garden City, Hertfordshire, AL8 7EE
 Tel: 01707 695466 Fax: 01707 692006
 Web: www.sts-se.co.uk Email: sta@sts-se.co.uk



Project
52 Hawtrey Road
London NW3 3SS

Title
Proposed Second Floor Plan
Proposed Roof Plan


Drawn	NT	Date	Mar'15	Scale
Checked	MN	Date	Mar'15	1:50
Approved	SS	Date	Mar'15	Size A2

Drawing No.
1503-878-005

N.B. All dimensions are for information only. Do not scale from the drawings. All dimensions to be confirmed on-site prior to construction/fabrication

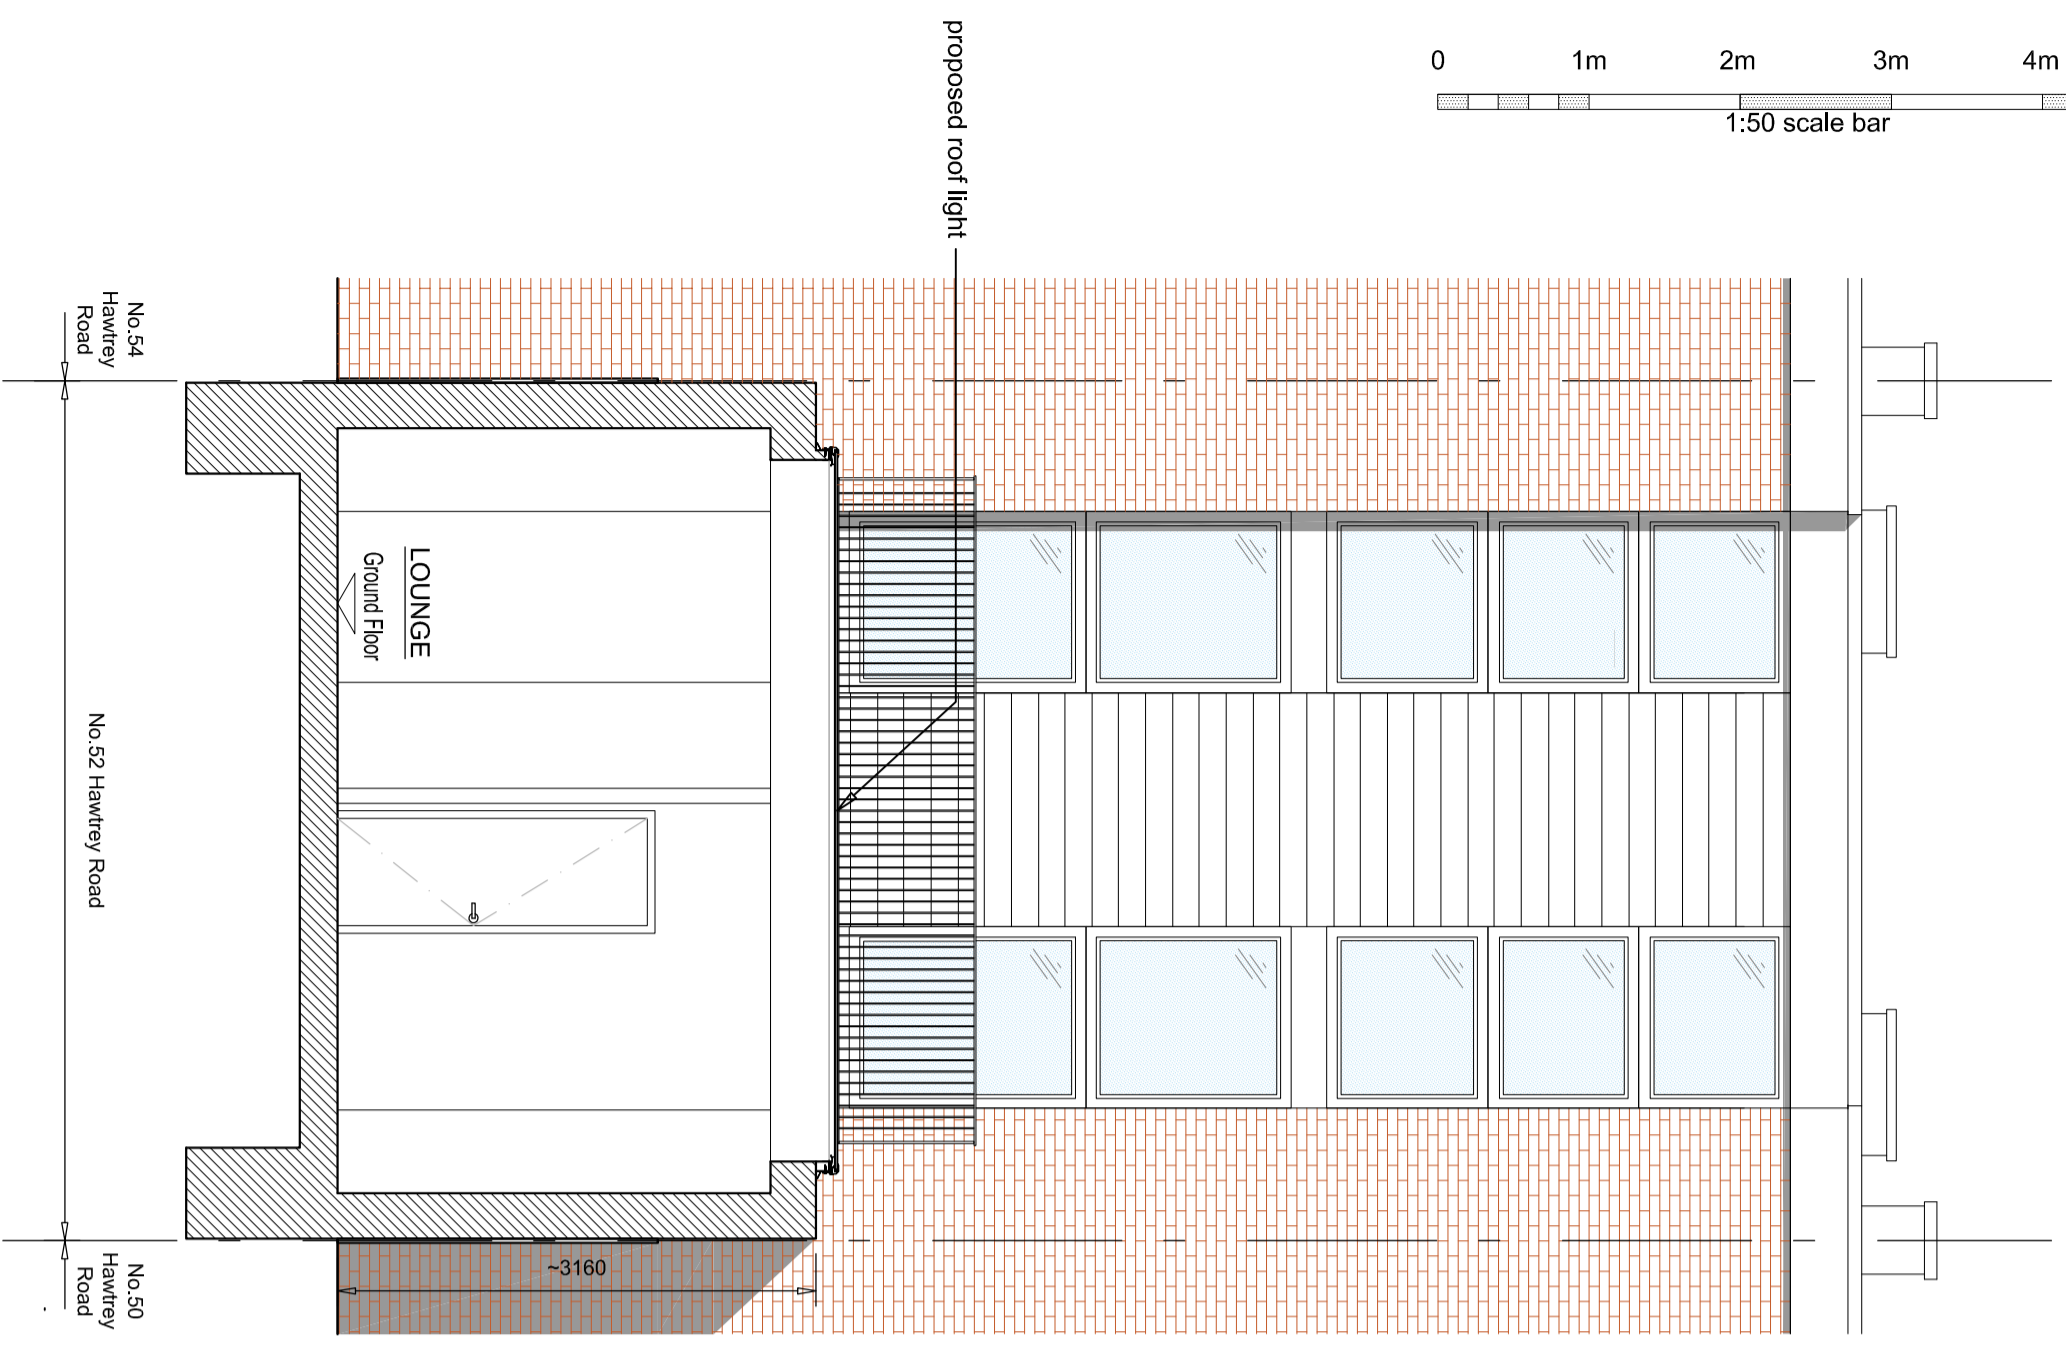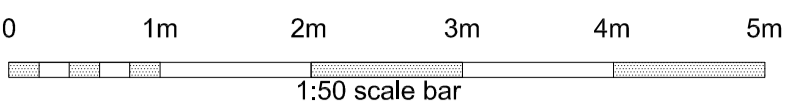

1
006 Proposed Cross Section
SCALE 1:50 @ A2

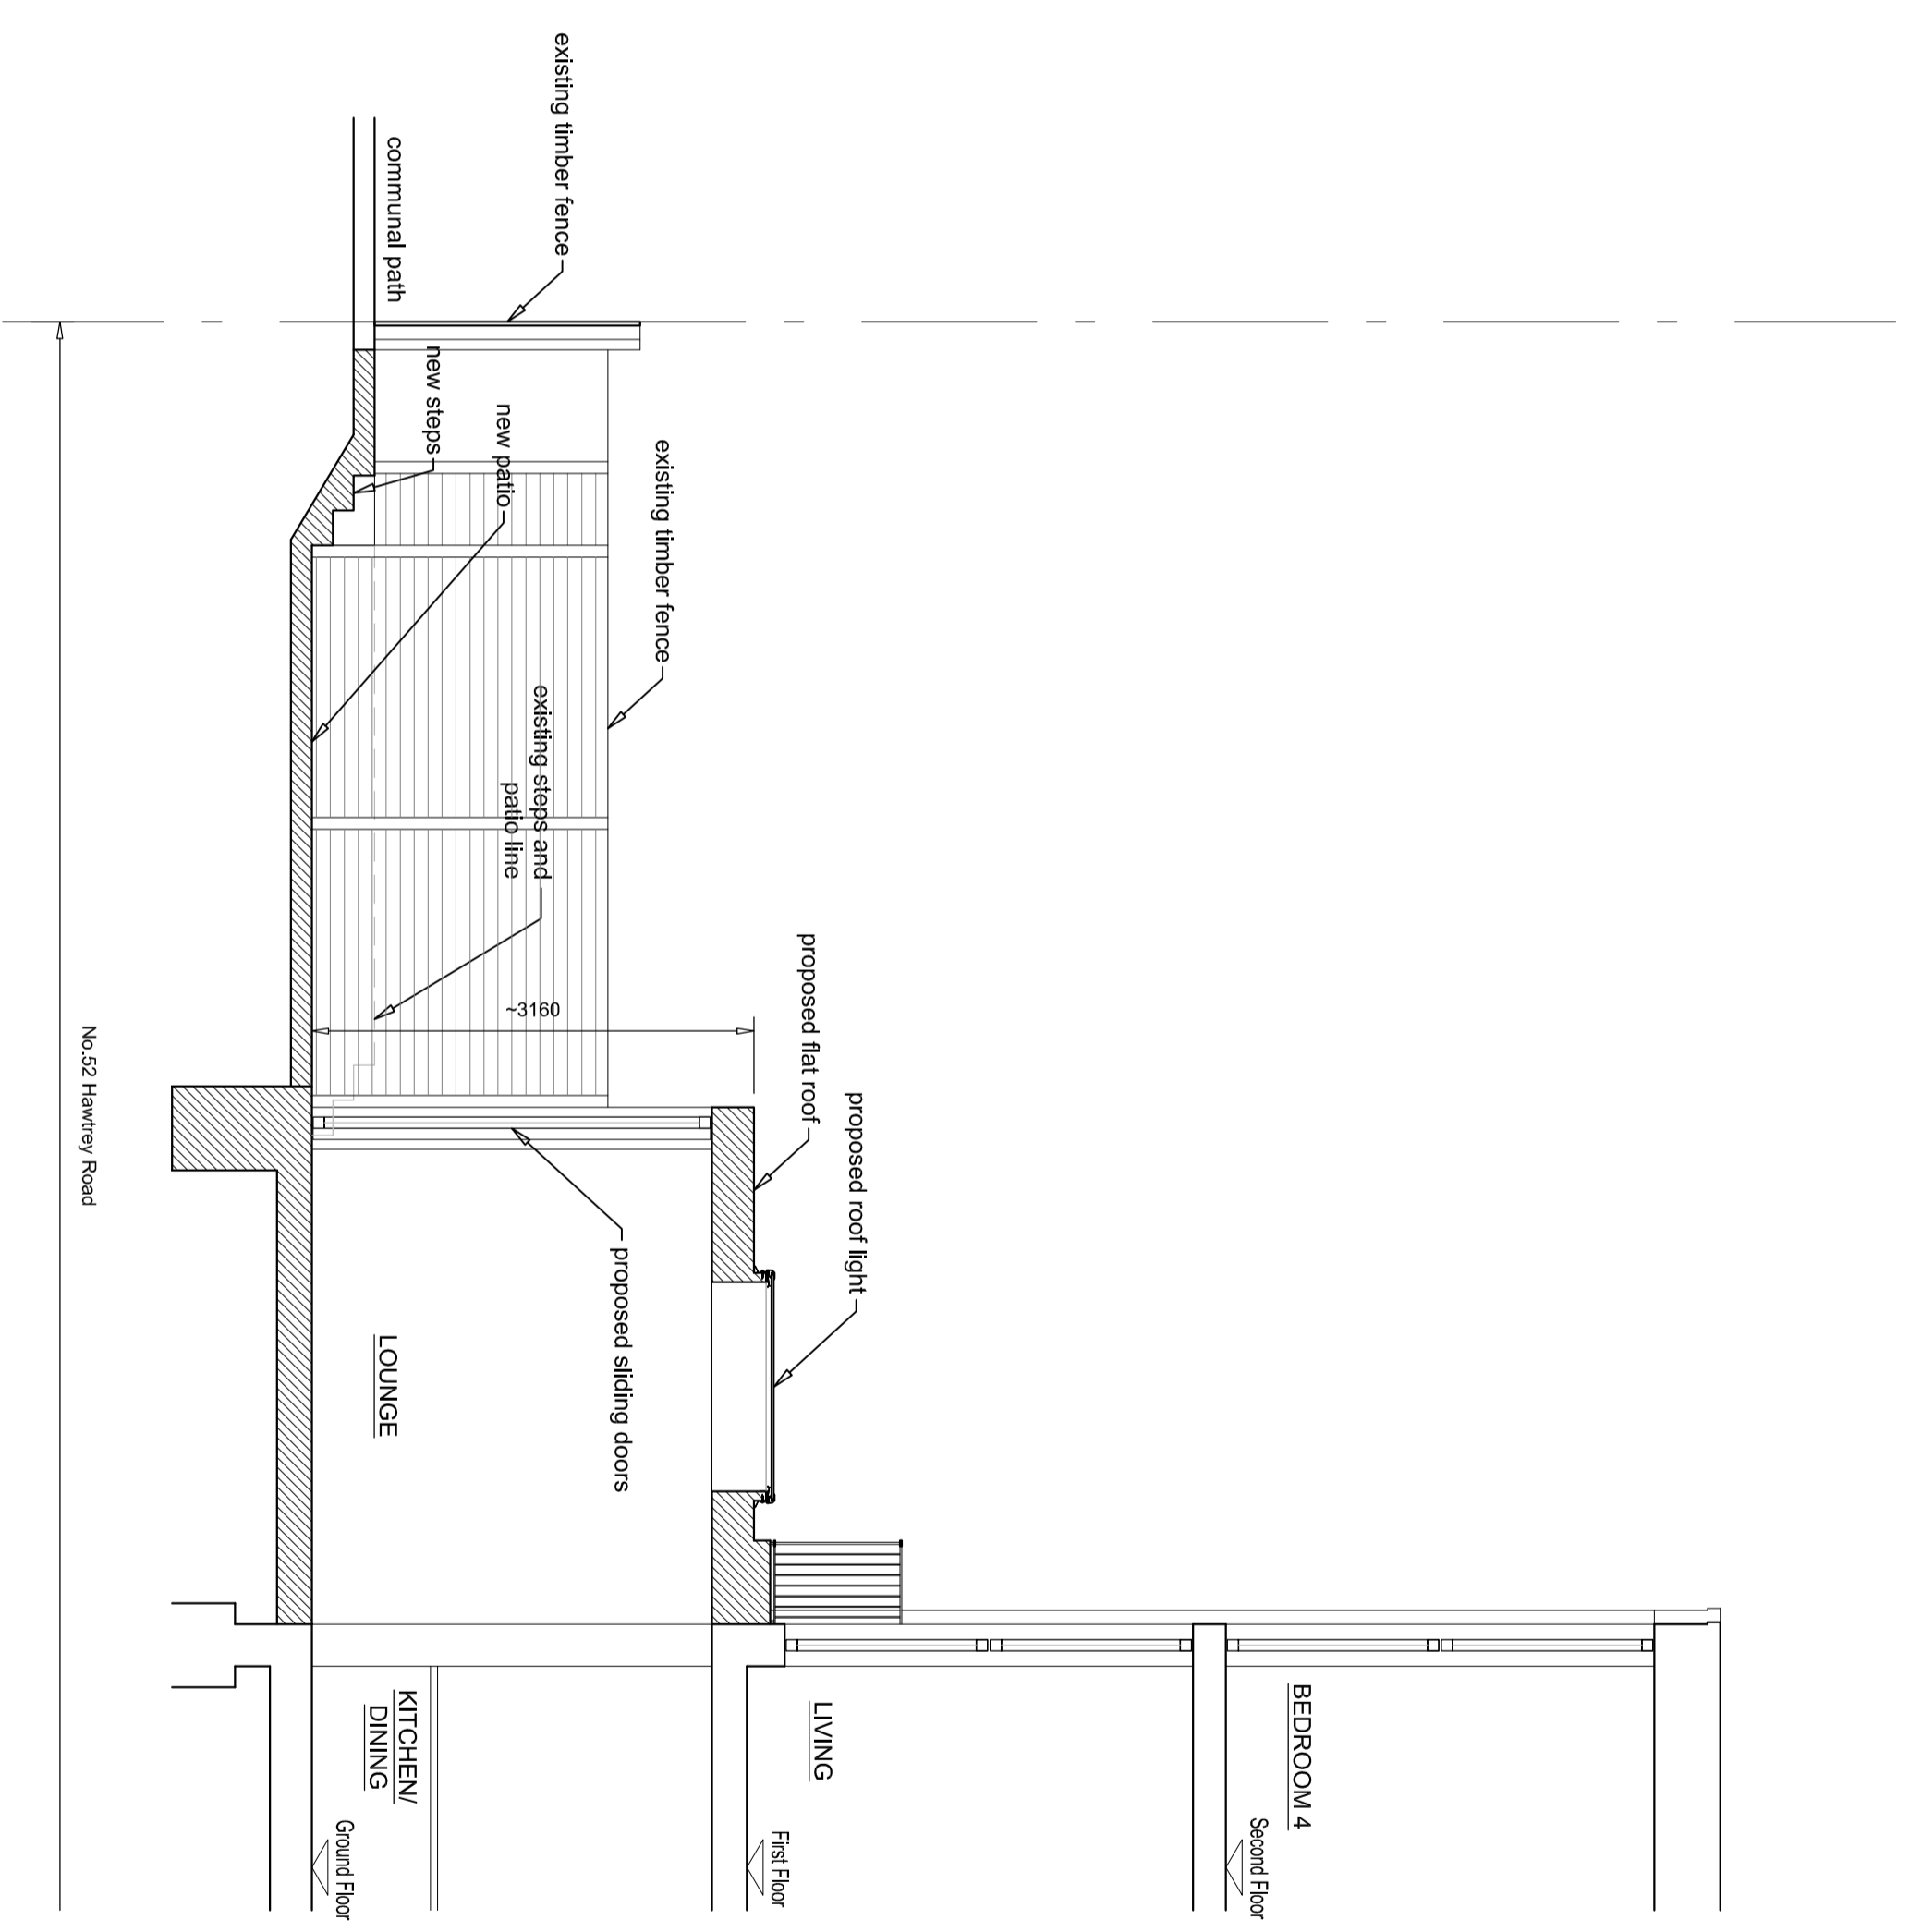

2
006 Partial Proposed Longitudinal Section
SCALE 1:50 @ A2

NOTES

KEY:

- Existing Walls
- Walls removed
- New walls

Rev.	Amendments	Date	Chkd.

Client
Mr. Zamir Haim

STS Structural Engineering Ltd
 58 Crossway, Welwyn Garden City, Hertfordshire, AL8 7EE
 Tel: 01707 695466 Fax: 01707 692006
 Web: www.sts-se.co.uk Email: sta@sts-se.co.uk

Project
52 Hawtrev Road
London NW3 3SS

Title
Proposed Cross Section
Partial Proposed Longitudinal Section

Drawn	NT	Date	Mar'15	Scale
Checked	MN	Date	Mar'15	1:50
Approved	SS	Date	Mar'15	Size A2

Drawing No. **1503-878-006** Rev. -

N.B. All dimensions are for information only. Do not scale from the drawings. All dimensions to be confirmed on-site prior to construction/fabrication

NOTES

Rev.	Amendments	Date	Chkd.

Client
Mr. Zamir Haim

STS Structural Engineering Ltd
58 Crossway, Welwyn Garden City, Hertfordshire, AL8 7EE
Tel: 01707 695466 Fax: 01707 692006
Web: www.sts-se.co.uk Email: sta@sts-se.co.uk



Project
**52 Hawtreys Road
London NW3 3SS**

Title
**Proposed Site Plan
Proposed Rear Elevation**


Drawn	NT	Date	Mar'15	Scale
Checked	SS	Date	Mar'15	As shown
Approved	SS	Date	Mar'15	Size A2

Drawing No.
1503-878-007

Rev.
-

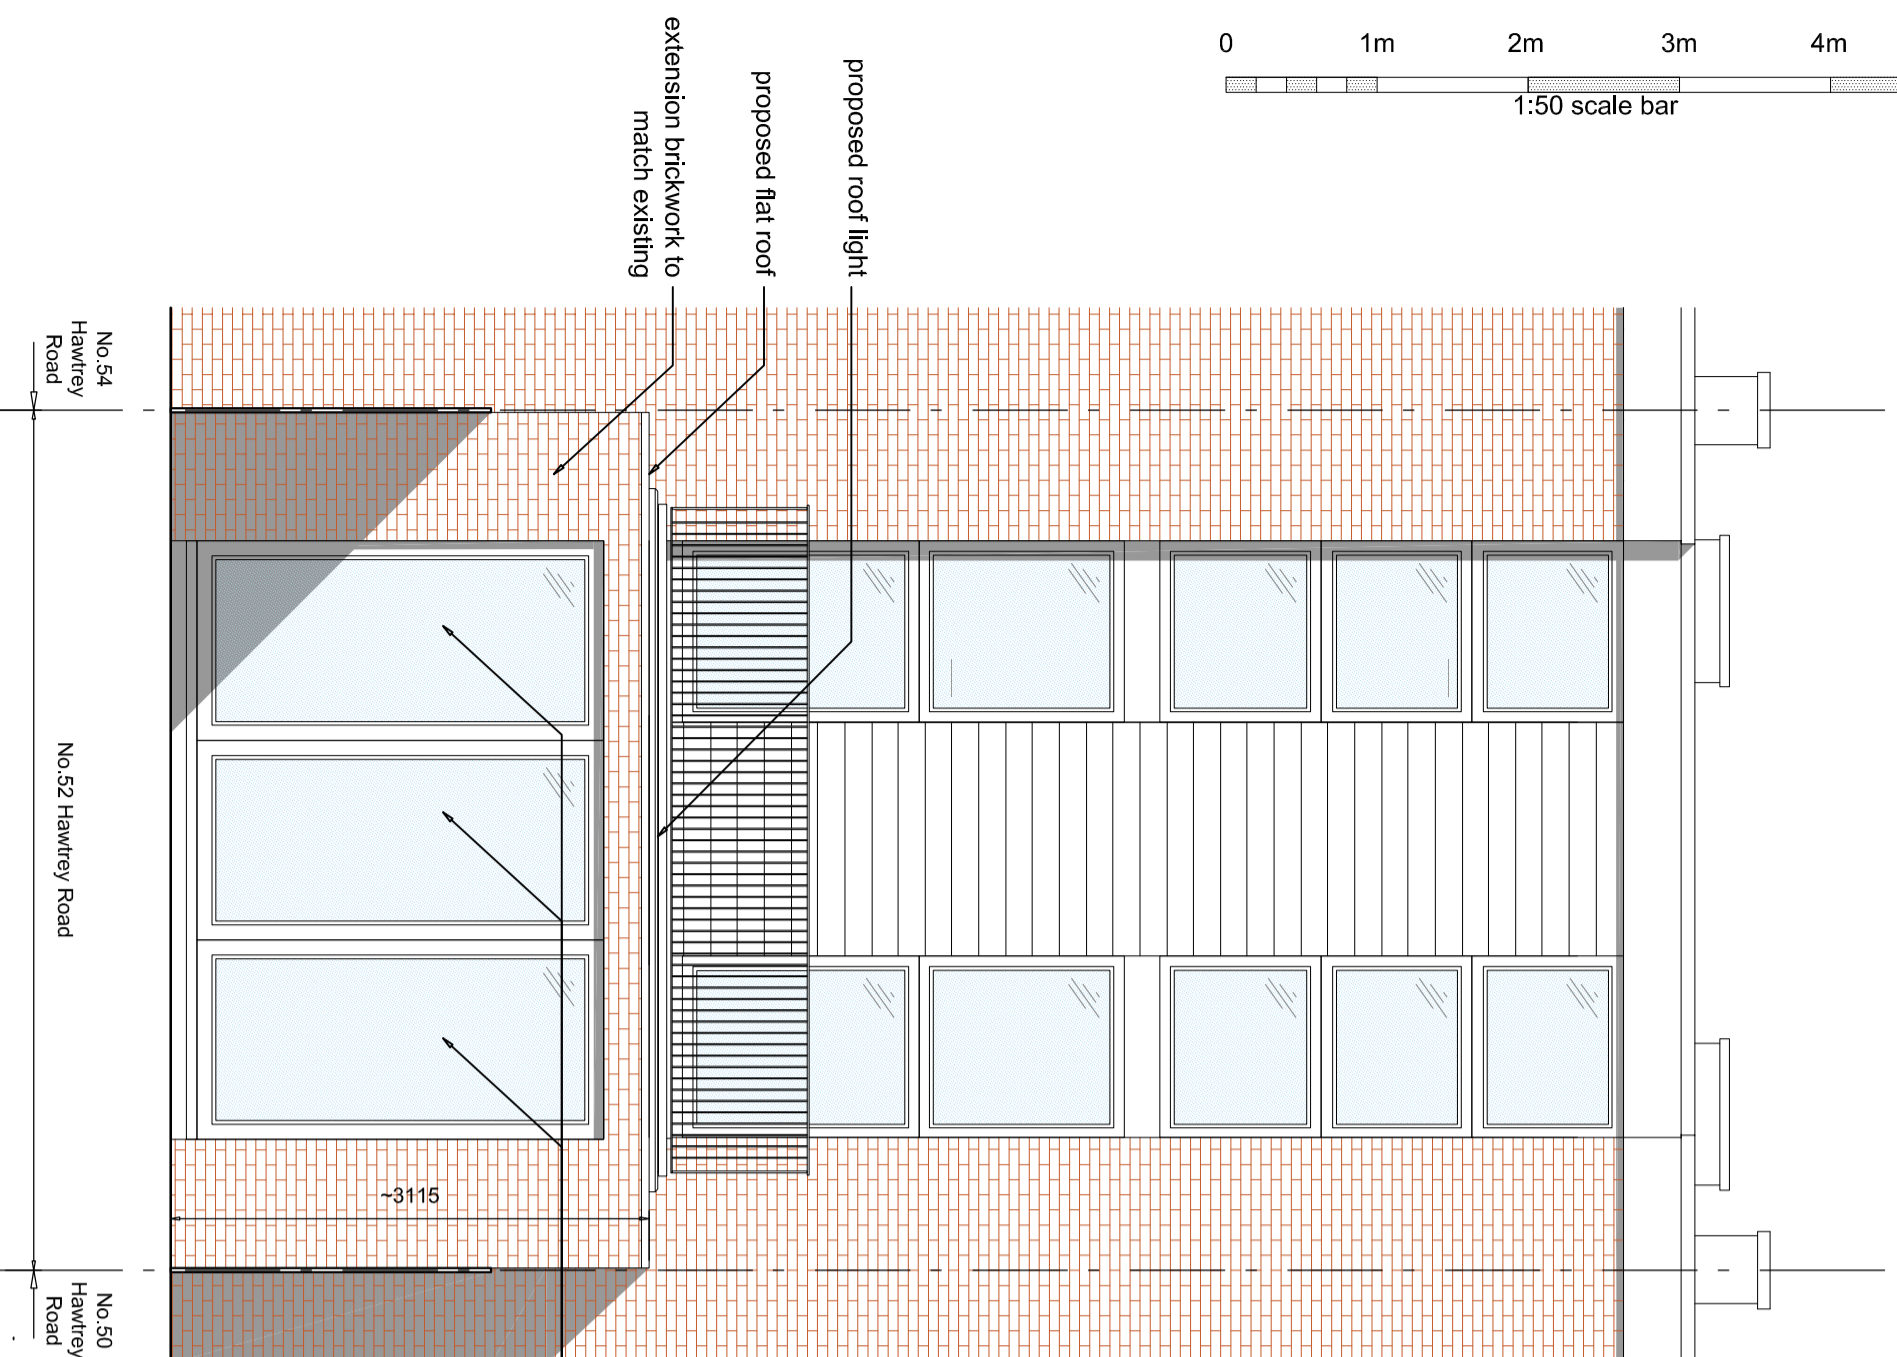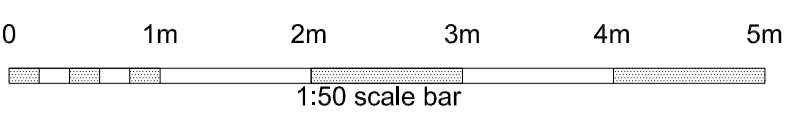

2
Proposed Rear Elevation
SCALE 1:50 @ A2

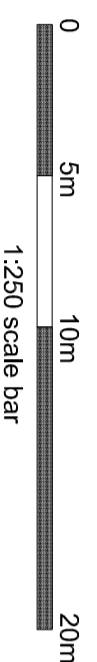

1
Proposed Site Plan
SCALE 1:250 @ A2



N.B. All dimensions are for information only. Do not scale from the drawings. All dimensions to be confirmed on-site prior to construction/fabrication