


SCALE BAR ~ Meters

~ NOTES ~

ALL WORK TO BE TO CLIENT & LOCAL AUTHORITY APPROVAL.  
ALL RELEVANT BS'S & CP'S TO BE COMPLIED WITH.  
ANY DISTURBANCE TO BE MADE GOOD TO MATCH EXISTING.  
ARCHITRAVES, CORNICES, DOORS & SKIRTINGS TO MATCH.  
SERVICES TO BE ALTERED & EXTENDED AS NECESSARY.



FRONT ELEVATION

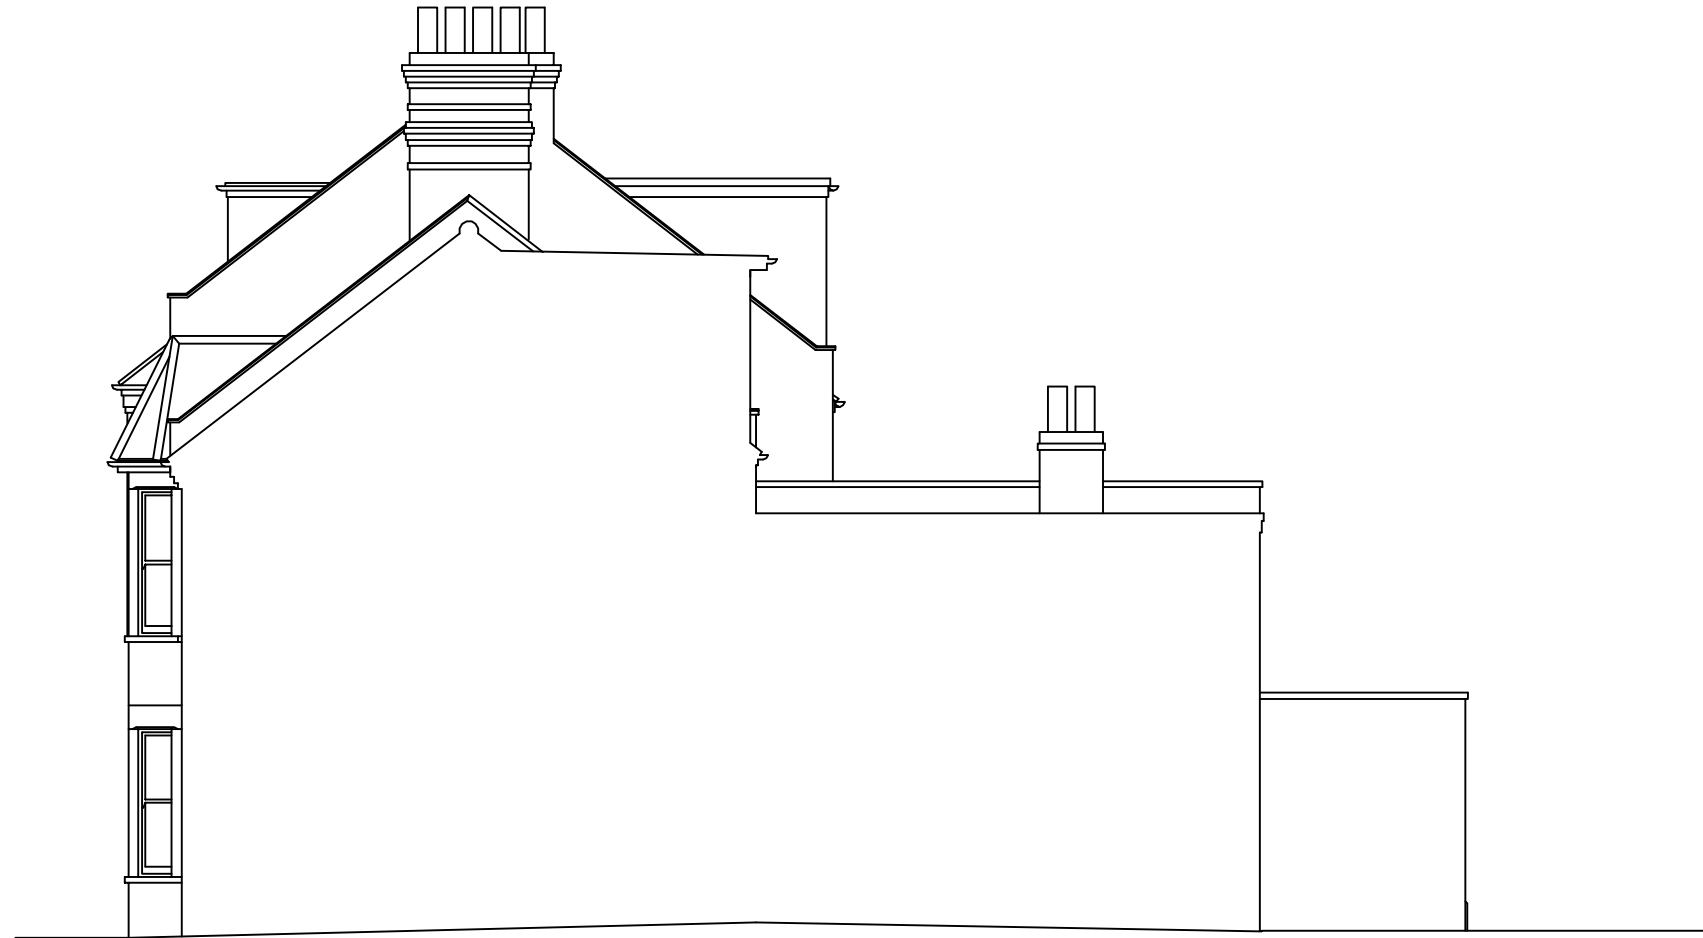


SIDE ELEVATION ( SW )

Datum 00.000

Datum 00.000

REV A - Rear/side extension to no 38 revised 09/04/2015  
REVISIONS DATE

Architectural  
Design & Planning  
32 Grange Road  
Plymouth PL7 2HY

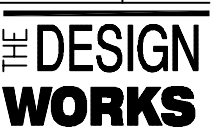

t: 01752 341496  
m: 07937 136876

TITLE  
PROPOSED ELEVATIONS - (1 of 2)

ADDRESS  
38 BURRARD ROAD  
LONDON NW6 1DD

CLIENT  
LONDON PREMIER DEVELOPMENTS Ltd

SCALE 1:100 & 1:50 A1 DATE DECEM'R 2014

DRAWING No. 141204/P/02 REV. A