



2 1:50  
SW Elevation

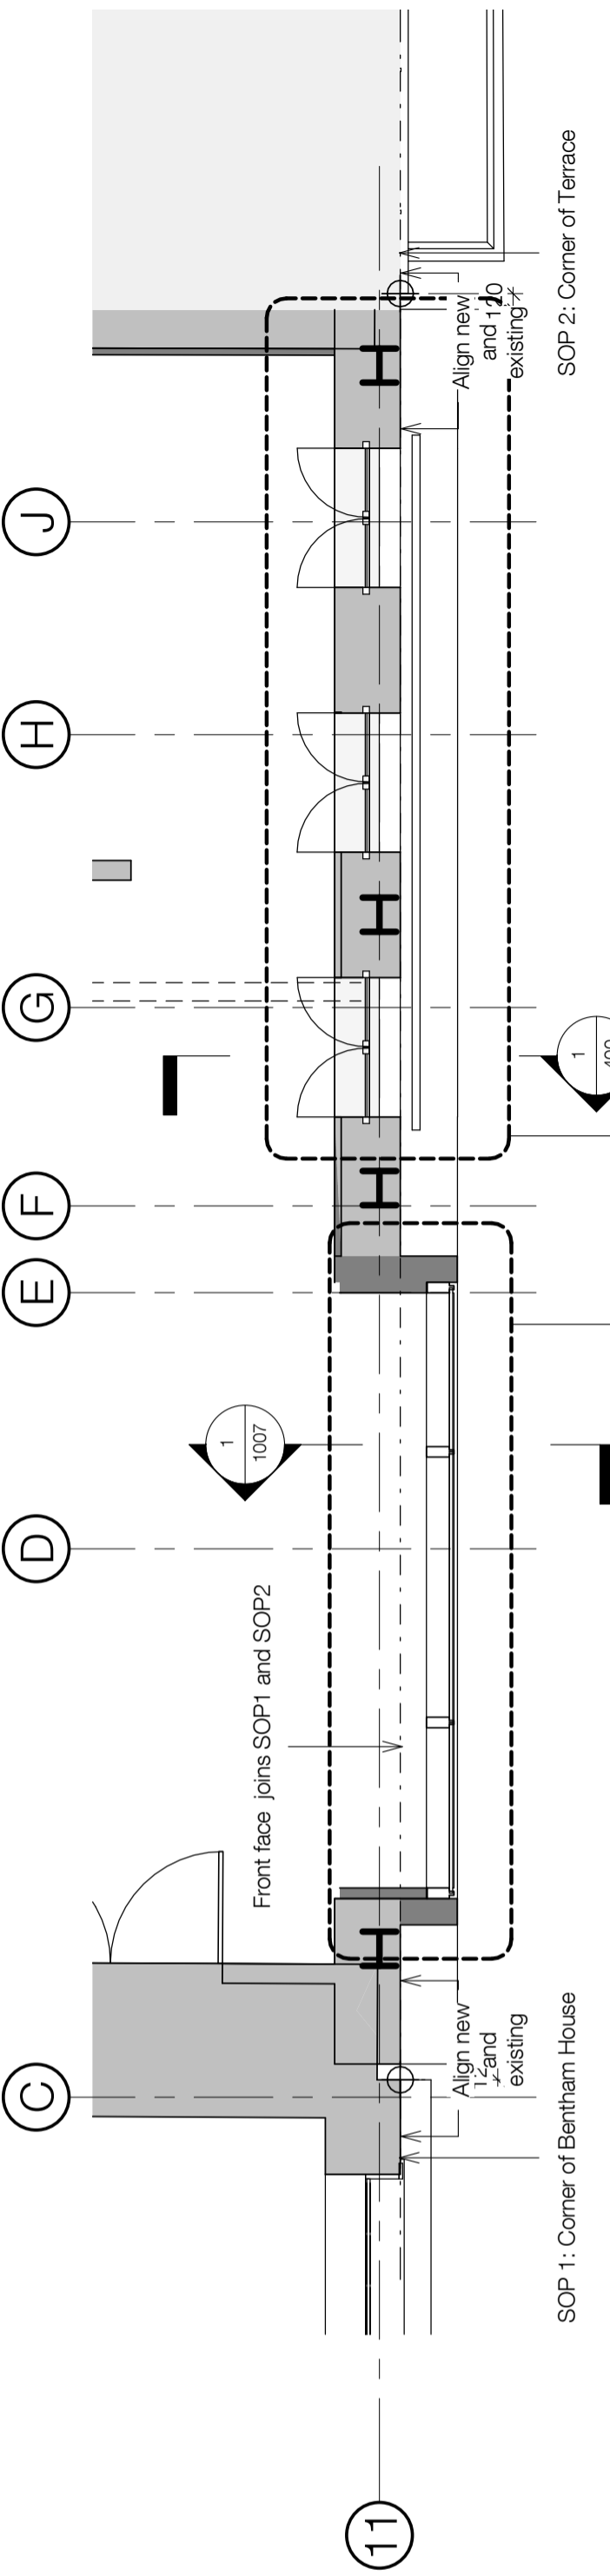

3 1:50  
SW Elevation - First Floor Plan

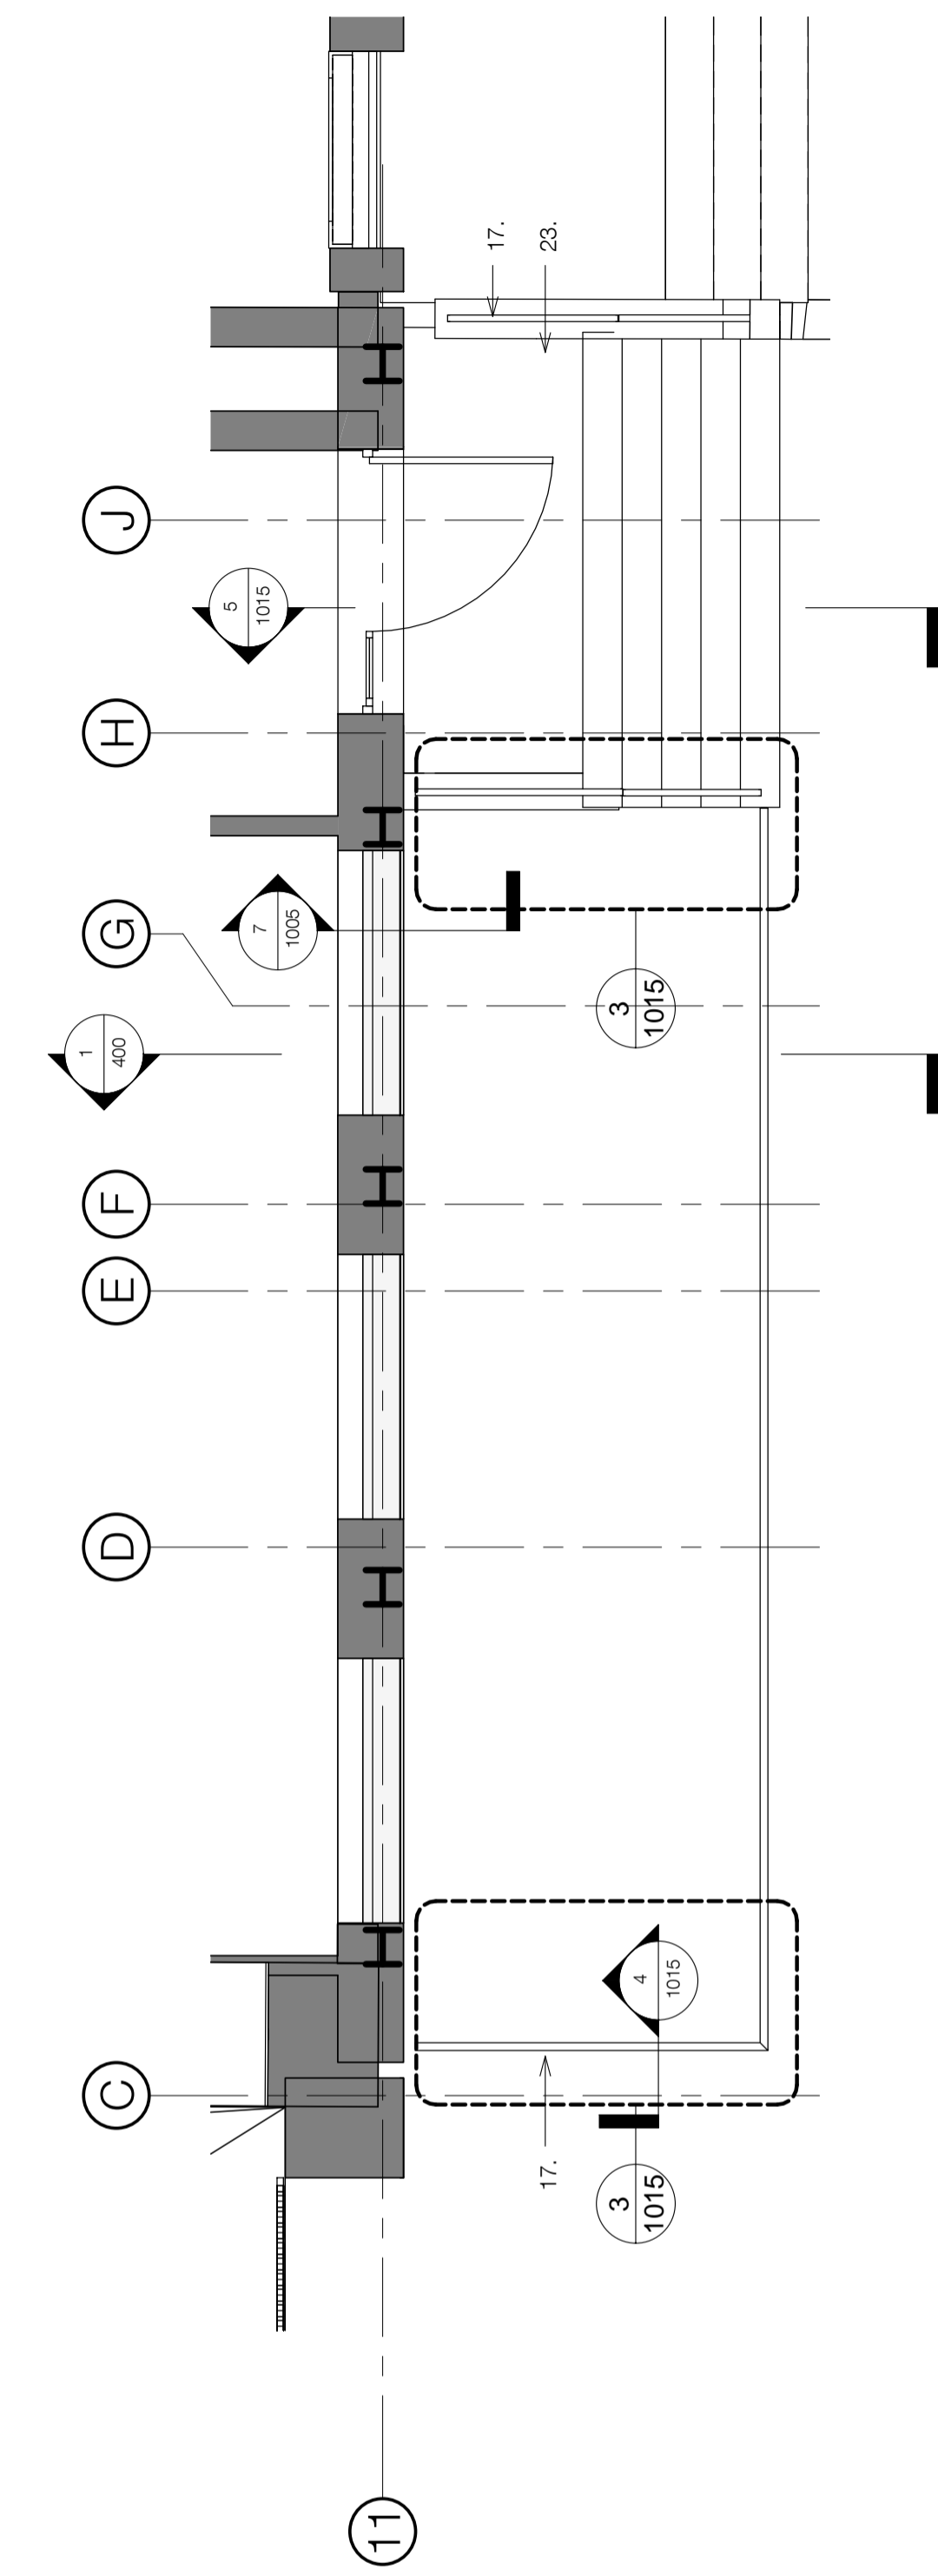

4 1:50  
SW Elevation - Ground Floor Plan

**standard notes**


1. Do not scale this drawing.
2. All dimensions must be checked on site and any discrepancies verified with the architect.
3. Unless shown otherwise, all dimensions are to structural surfaces.

THIS IS NOT A CONSTRUCTION DRAWING. IT IS UNSUITABLE FOR THE PURPOSE OF CONSTRUCTION AND MUST ON NO ACCOUNT BE USED AS SUCH.

**drawing notes**

DESIGN INTENT: These are design intent drawings and do not show full construction information. The Contractor must develop the details, without changing the visual, spatial or other performances, to provide a fully developed scheme including all concealed components such as wind posts, vapour barriers and cavity barriers. All dimensions on this drawing are taken to finished surfaces unless specifically indicated on the dimensions itself.

KEY:  Existing building (assumed)  
 Proposed building

 

**revisions**

P1	01.04.14	Issued for Costing
P2	02.05.14	Stage D Issue
P3	01.08.14	Planning and LBC Issue
P4	29.10.14	Stage D Adm. Issue
P5	29.10.14	Issued for Pre-Tender Estimate

T1	25.03.15	Issued for Tender
P6	31.03.15	Planning Conditions Issue

# UCL LAWS Bentham House

**date** 01.08.14  
**client** UCL  
**scale** As indicated  
**drawing** South West Elevation Bay Study  
**drawn** AF  
**checked** TG  
**drawing number** 3000 - L - 400  
**rev** P6

**Levitt Bernstein**  
 1 Kingsland Passage  
 London  
 E8 2BB  
 t: 020 7275 7676  
 f: 020 7275 9348  
 w: levittberstein.co.uk  
 e: post@levittberstein.co.uk  
 Levitt Bernstein

1. Existing Brickwork Retained
2. Spec. Ref. C40/11 Clay Facing Brickwork: Horizontal Bond
3. Spec. Ref. F10/11 Clay Facing Brickwork: Vertical Bond
4. Spec. Ref. F10/12 Clay Facing Brickwork: Heritage Infill
5. Spec. Ref. F10/21 Curtain Walling
6. Spec. Ref. H1/11 with GRC Fins
7. Spec. Ref. H1/12 Atrium Rooflight
8. Spec. Ref. H1/15 GRC Fin in Brickwork Wall
9. Spec. Ref. H40/11 GRC Fin On Curtain Walling
10. Spec. Ref. H40/12 Stone Cladding: Smooth
11. Spec. Ref. H5/1/11 Stone Cladding: Ratured
12. Spec. Ref. H5/1/12 Slate Roof Cladding
13. Spec. Ref. H5/1/21 Metal Cladding Panel
14. Spec. Ref. H82/11 Perforated Metal Cladding Panel
15. Spec. Ref. H82/12 Perforated Metal Louvers
16. Spec. Ref. L10/651 Metal Escape Stair
17. Spec. Ref. L30/551 Purpose Made Balustrade to Lightwell
18. Spec. Ref. L30/551 Purpose Made Balustrade to Street Balcony
19. Spec. Ref. L30/552 Purpose Made Balustrade to Rear Balcony
20. Spec. Ref. L30/553 Purpose Made Balustrade to Flat Roof
21. Spec. Ref. L30/554 Rendered Insulation
22. Spec. Ref. M20/231 Spec. Ref. Q25/111 Alterations to Existing Gate
23. Spec. Ref. Q50/121 Replica Gate
24. Spec. Ref. Q50/122