



1. Existing Brickwork Retained
Spec. Ref. C40/111
2. Clay Facing Brickwork- Horizontal Bond
Spec. Ref. F10/111
3. Clay Facing Brickwork- Vertical Bond
Spec. Ref. F10/112
4. Clay Facing Brickwork- Heritage Infill
Spec. Ref. F10/121
5. Curtain Walling
Spec. Ref. H11
6. Curtain Walling with GRC Fins
Spec. Ref. H11/112
7. Atrium Rooflight
Spec. Ref. H11/115
8. GRC Fin in Brickwork Wall
Spec. Ref. H40/111
9. GRC Fin On Curtain Walling
Spec. Ref. H40/112
10. Stone Cladding- Smooth
Spec. Ref. H51/112
11. Stone Cladding- Textured
Spec. Ref. H51/112
12. Slate Roof Cladding
Spec. Ref. H51/121
13. Metal Cladding Panel
Spec. Ref. H92/111
14. Perforated Metal Cladding Panel
Spec. Ref. H92/112
15. Perforated Metal Louvers
Spec. Ref. L10/051
16. Metal Panel
Spec. Ref. L30/051
17. Purpose Made Balustrade to Lightwell
Spec. Ref. L30/051
18. Purpose Made Balustrade to Street Balcony
Spec. Ref. L30/052
19. Purpose Made Balustrade to Rear Balcony
Spec. Ref. L30/053
20. Purpose Made Balustrade to Flat Roof
Spec. Ref. L30/054
21. Reinforcement
Spec. Ref. M20/231
22. Stone Paving
Spec. Ref. O25/111
23. Alterations to Existing Gate
Spec. Ref. Q50/121
24. Replica Gate
Spec. Ref. Q50/122

NW Section 1:50
NW Elevation 1:50

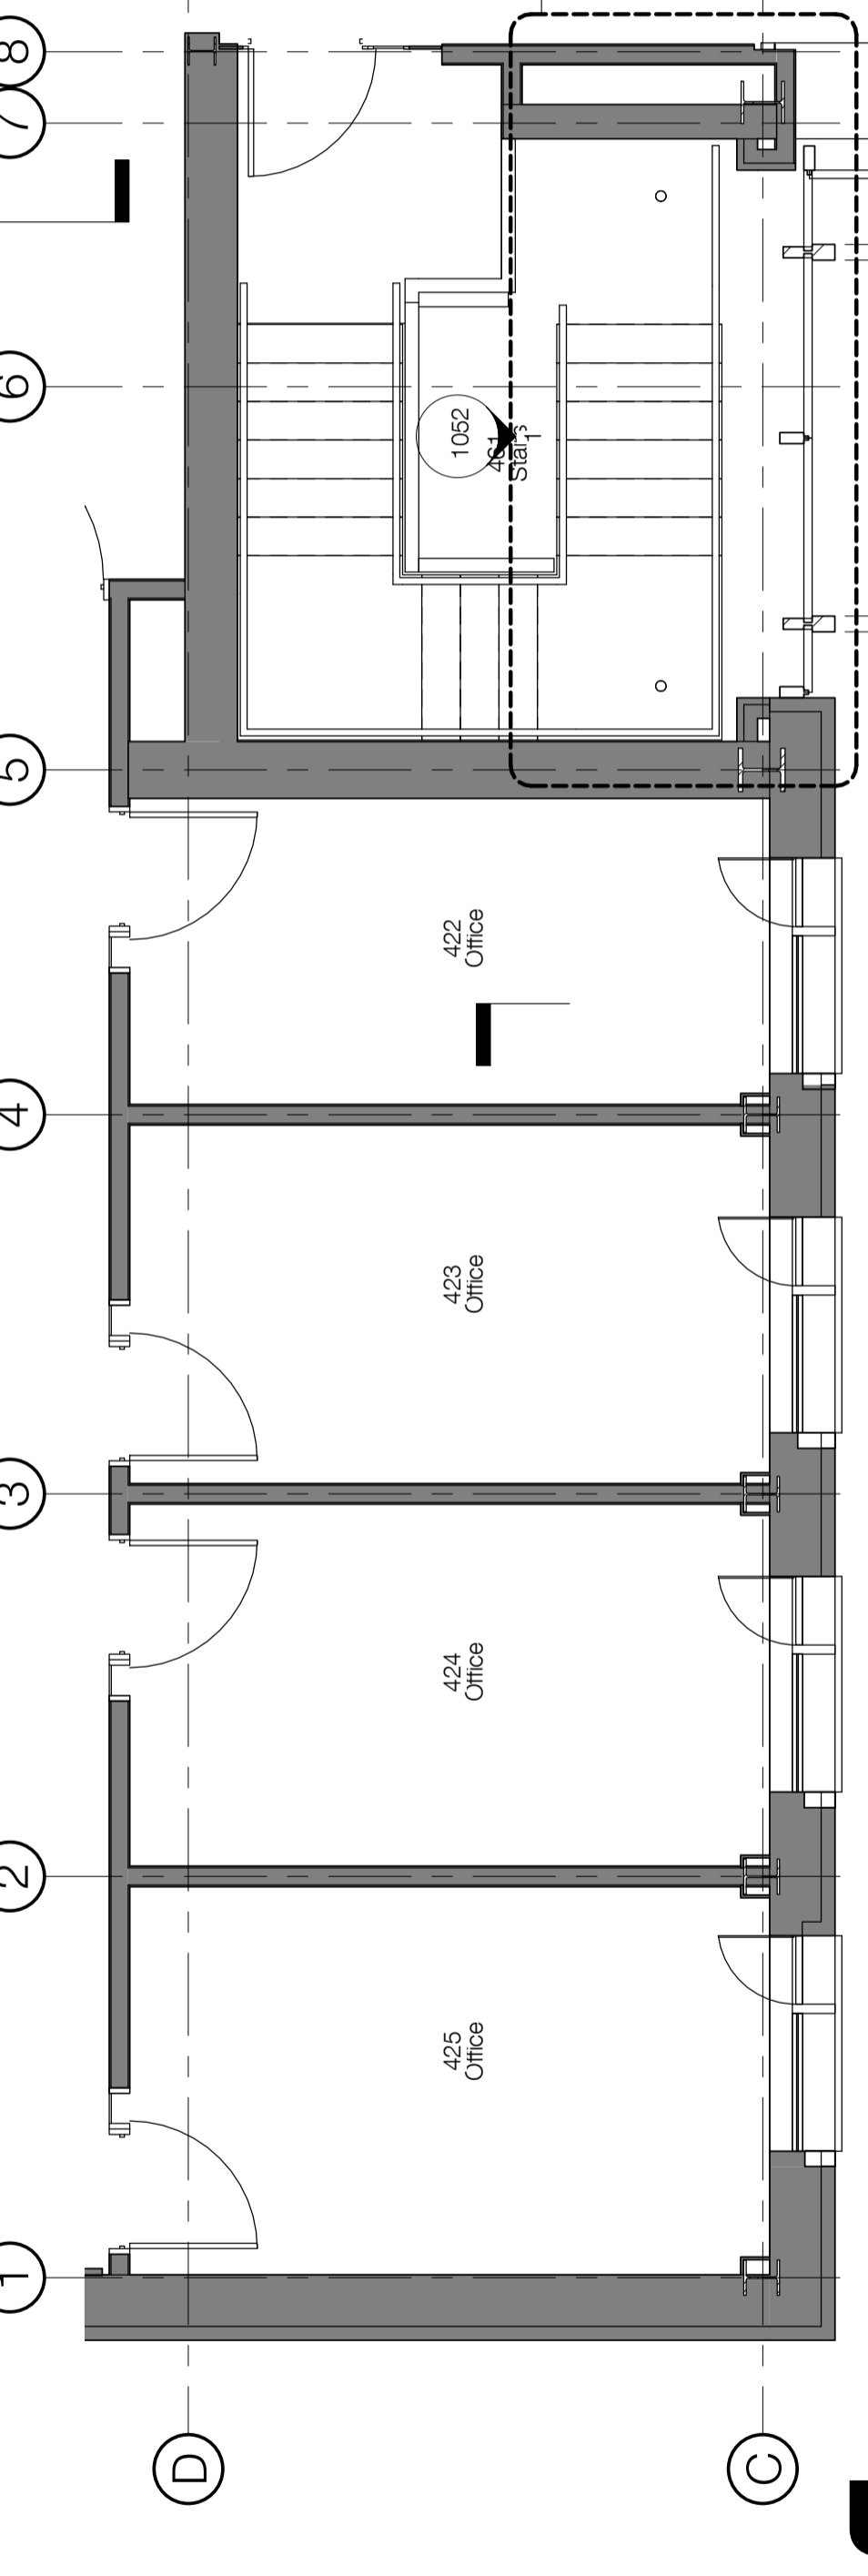

NW Elevation - Fourth Floor Plan 1:50
NW Elevation - Second Floor Plan 1:50

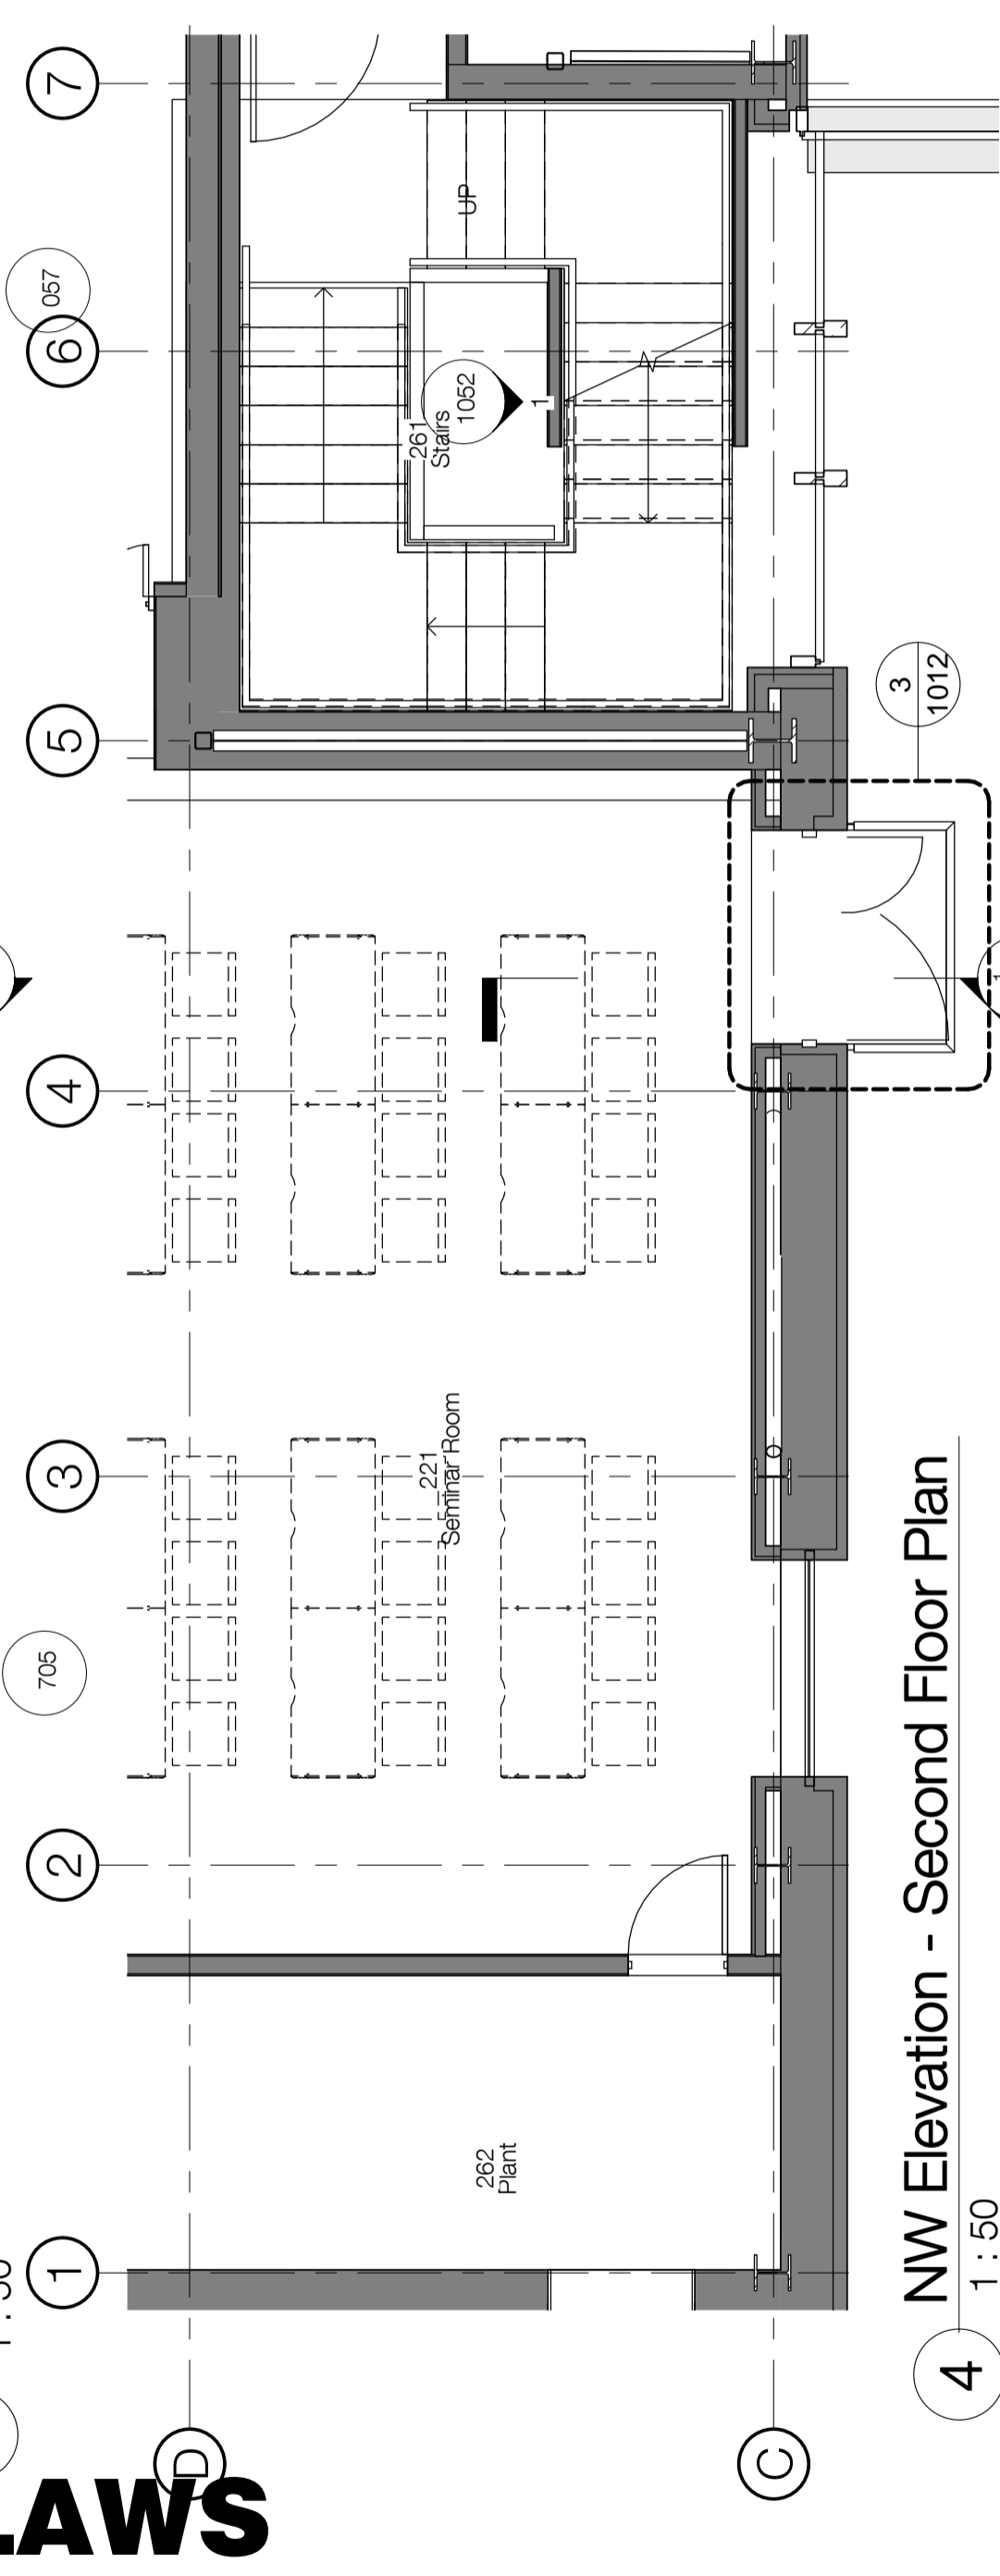

standard notes

1. Do not scale this drawing.
2. All dimensions must be checked on site and any discrepancies verified with the architect.
3. Unless shown otherwise, all dimensions are to structural surfaces.

THIS IS NOT A CONSTRUCTION DRAWING. IT IS UNSUITABLE FOR THE PURPOSE OF CONSTRUCTION AND MUST ON NO ACCOUNT BE USED AS SUCH.

drawing notes

DESIGN INTENT: These are design intent drawings and do not show full construction information. The Contractor must develop the details, without changing the visual, spatial or other performances, to provide a fully developed scheme including all concealed components such as wind posts, vapour barriers and cavity barriers. All dimensions on this drawing are taken to finished surfaces unless specifically indicated on the dimensions itself.

KEY: Existing building (assumed)
 Proposed building

revisions	
P1	01.04.14 Issued for Costing
P2	02.05.14 Stage D Issue
P3	01.08.14 Planning and LBC Issue
P4	29.10.14 Stage D Adm. Issue
P5	27.02.15 Issued for Pre-Tender Estimate

T1	25.03.15	Issued for Tender
P6	31.03.15	Planning Conditions Issue

UCL LAWS
Bentham House

date 01.08.14
client UCL

scale As indicated
drawing North West Elevation Bay Study

drawn AF
checked TG
drawing number 3000 · L · 403
rev P6

Levitt Bernstein
 1 Kingsland Passage
 London
 E8 2BB

t: 020 7275 7676
 f: 020 7275 9348
 w: levittbernstein.co.uk
 e: post@levittbernstein.co.uk

Revit Local\Project Path\3000_UCL_Laws_CENTRAL_\jonathan.mann.rvt