


2 Proposed Sixth Floor Plan

Scale: 1:100@A3

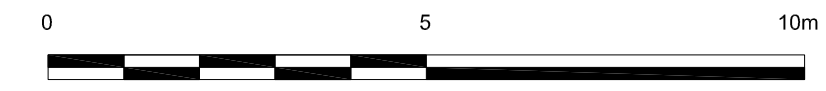

PLANNING APPLICATION

20.05.2014	Issued for Planning	-
DATE	REVISION	NO.
<small>THIS DRAWING IS NOT TO BE SCALED. ONLY FIGURED DIMENSIONS ARE TO BE FOLLOWED (UNLESS THE DRAWING IS PART OF A PLANNING APPLICATION). CONTRACTORS ARE TO CHECK ALL DIMENSIONS BEFORE WORK COMMENCES, AND REFER ANY APPARENT DISCREPANCY TO THE ARCHITECT.</small>		
<small>THIS DRAWING IS THE SOLE PROPERTY OF M.R PARTNERSHIP LIMITED, AND MAY NOT BE COPIED OR REPRODUCED IN ANY MANNER WHATSOEVER WITHOUT THE OWNERS WRITTEN CONSENT. (c) COPYRIGHT.</small>		

PROJECT
137 EUSTON ROAD
 LONDON
 NW1 2AA

DRAWING
PROPOSED
6th FLOOR PLAN AND FRONT
ELEVATION (EUSTON ROAD)

DATE: APR 14	M·R PARTNERSHIP ARCHITECTS & INTERIOR DESIGNERS
DRAWN:	
SCALE: 1:100@A3	41 FOLEY STREET TEL: (020) 7631 5405 LONDON W1W 7TS FAX: (020) 7631 5186

DWG FILE:	DRAWING NUMBER: 2925062	REV. NO. <input type="checkbox"/>
-----------	--------------------------------	-----------------------------------