



Notes

1. patent glazed north light
2. existing flat roof maintained
new flat roofing, insul and framing
3. iroko frame window/door screen
4. zinc sheathed cill for flower planters
5. timber frame casement screen
6. new opening in rear wall
2200 high with 200mm downstand
7. new window opening
dh sw sash window matching existing

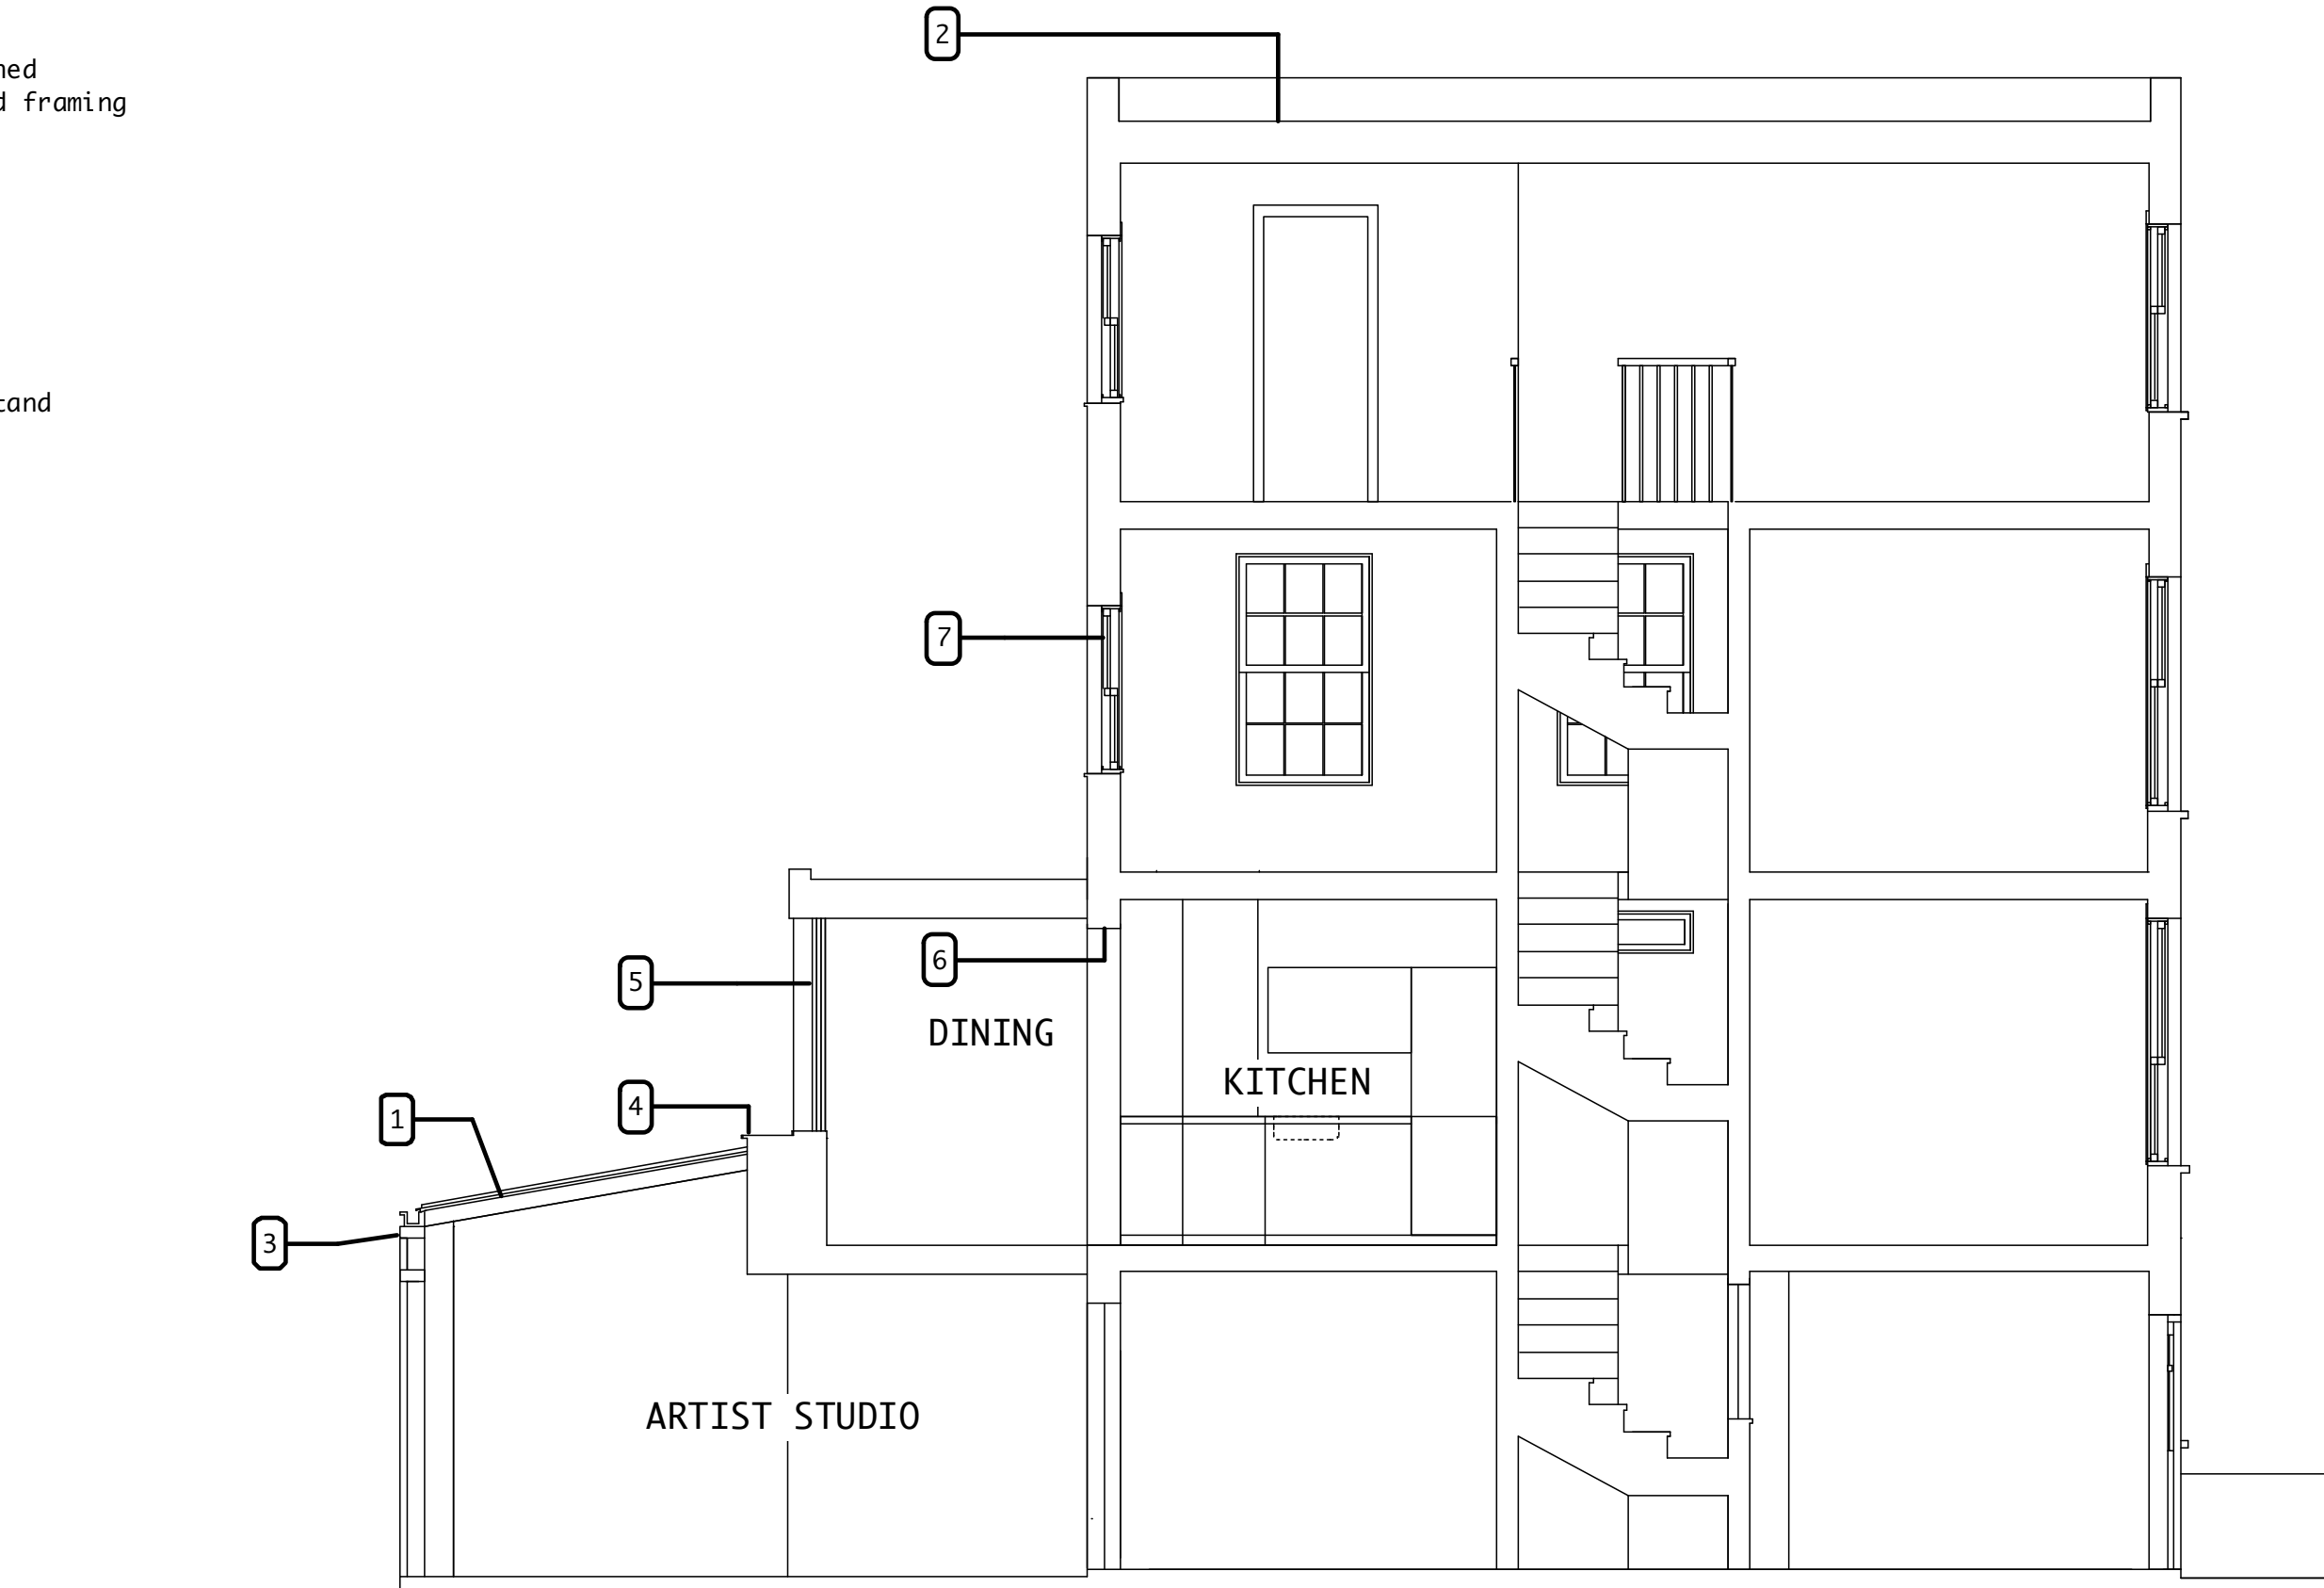

proposed section BB2
Scale: 1:50

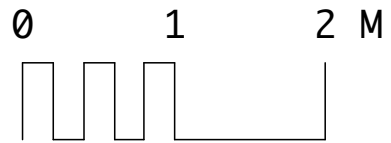

PROJECT TITLE 98 Highgate Rd		DISCIPLINE A = architectural S = structural M = mechanical E = electrical	STAGE feas = feasibility des = design pln = planning bc = bldg control tender = tender con = contract man = manual
JOB NUMBER 1104	SERIES 0 cover sheet 1 site, roof, floor plans 2 elevations 3 sections 4 on large plans 5 elevations & sections 6 details 7 schedules 8 other	<p>TOM YOUNG ARCHITECTS 19 Bassett St London NW5 4PG t_020 7482 6150 m_07765 378 502 e_thdyoung@mac.com</p> <p>proposed long section BB2</p>	
STAGE planning	SCALE 1:50	DATE 12/9/14	ISSUE planning app
REVISIONS		discipline	series
		sheet	stage
		03	11
		plan	C
<p>copyright for this drawing belongs to Tom Young Architects and may not be assigned to any other person or organization without TYA's written agreement</p>			