



GROUND FLOOR PLAN

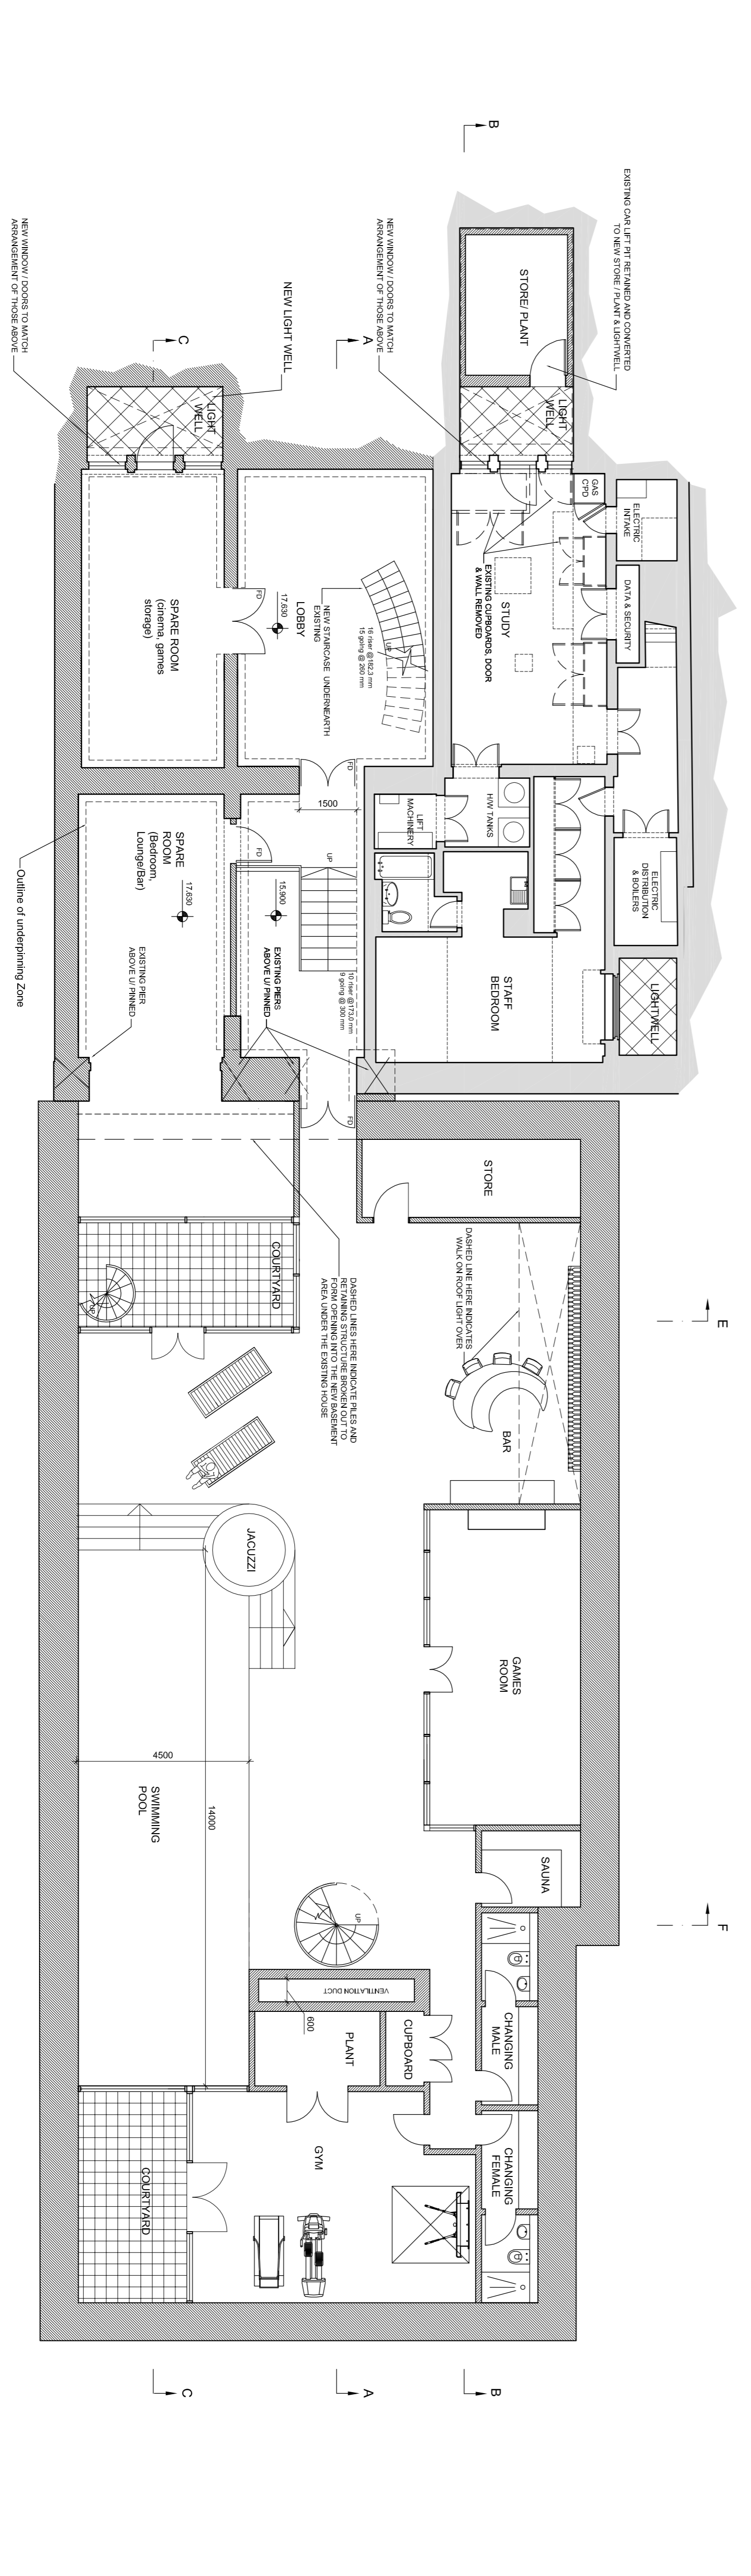

BASEMENT PLAN

KEY	
	EXISTING STRUCTURE
	NEW STRUCTURE
	TOP SOIL / EARTH
	EXISTING PLAN LEVELS
	PROPOSED PLAN LEVELS
	EXISTING SECTION LEVELS
	PROPOSED SECTION LEVELS
	SITE BOUNDARY

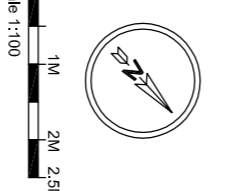

Subject to detailed dimensional survey
 -Please note these drawings are based on
 existing drawings prepared by others. BB
 Partnership cannot be held responsible for
 any discrepancies and/or inaccuracy that may
 arise

SURVEY DRAWING PRODUCED BY
 'LASER SURVEYS'

FOR PLANNING

BB PARTNERSHIP LTD
 CHARTERED ARCHITECTS
 THE STABLES, 17 BRIMCOMB STREET, LONDON, N1 8JH
 TEL. 020 7336 8555 FAX. 020 7336 8777
 e-mail: architect@bbpartnership.co.uk

client: **Brightwood Ltd.**

Project: **46 Avenue Road**
NWS

drawing: **PROPOSED**
NEW BASEMENT
 Ground & Basement Plan

date	scale	drawn by
29.04.14	1:100 at A1	LA
dfg.no.	FFS-104	rev.