


1 62 BELSIZE PARK- EXISTING SECOND FLOOR
Scale: 1:100



2 62 BELSIZE PARK- EXISTING LOFT
Scale: 1:100

0 1 2 3 M

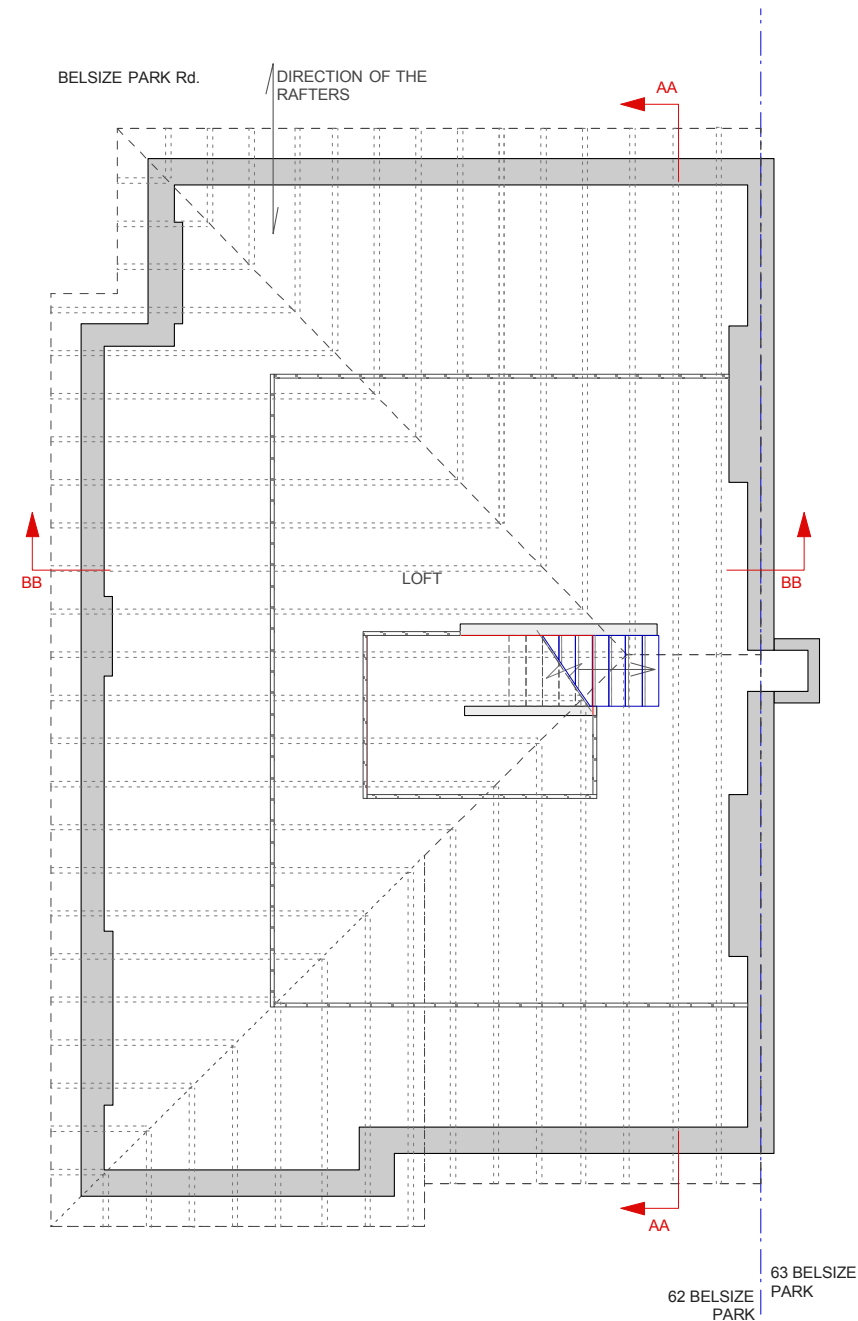

NOTES:

The drawing must not be scaled and all dimensions are to be checked on site before work is commenced.
The drawing is to be read in conjunction with all other Structural Engineers and Service Engineers drawings and written specifications.

SPECIFICATIONS:

REVISION

N	DATE	NOTES

PROJECT DESIGNER:

RMF Studio
120 Fortune Green Road
NW6 1DN / London
m. 0207 4355008
DESIGNER:
Marco Ferrara-Bardile
marco@rmfstudio.com
m. 0797 5644556

DRAWING:

EXISTING FLOOR PLANS

PROJECT: FLAT 4, 62 Belsize Park

CLIENT: Ms. Charlotte Wayne

LOCATION: 62 Belsize Park - NW3 4EH

DRAWING N:

BP-EX-AFP-001-B

- PRELIMINARY
- PLANNING APPROVAL
- CONSTRUCTION
- DESIGN INFORMATION
- TENDER
- AS BUILT


DATE:

14.04.15


SCALE:

1:100 @A3

REV:

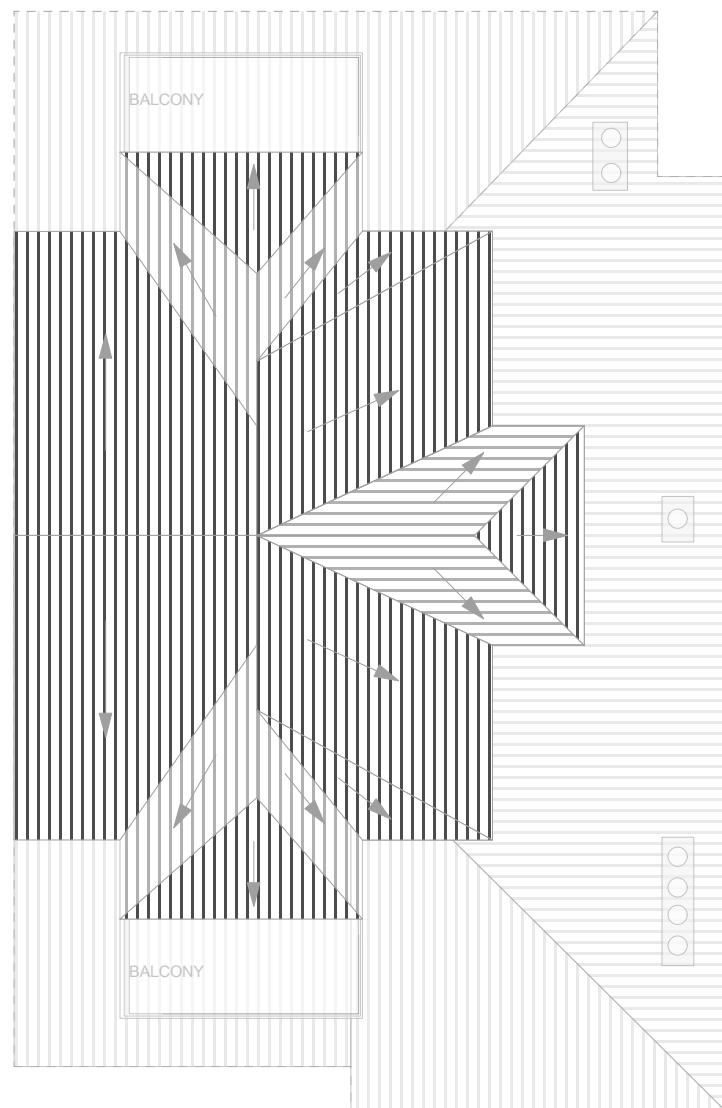

61 BELSIZE PARK

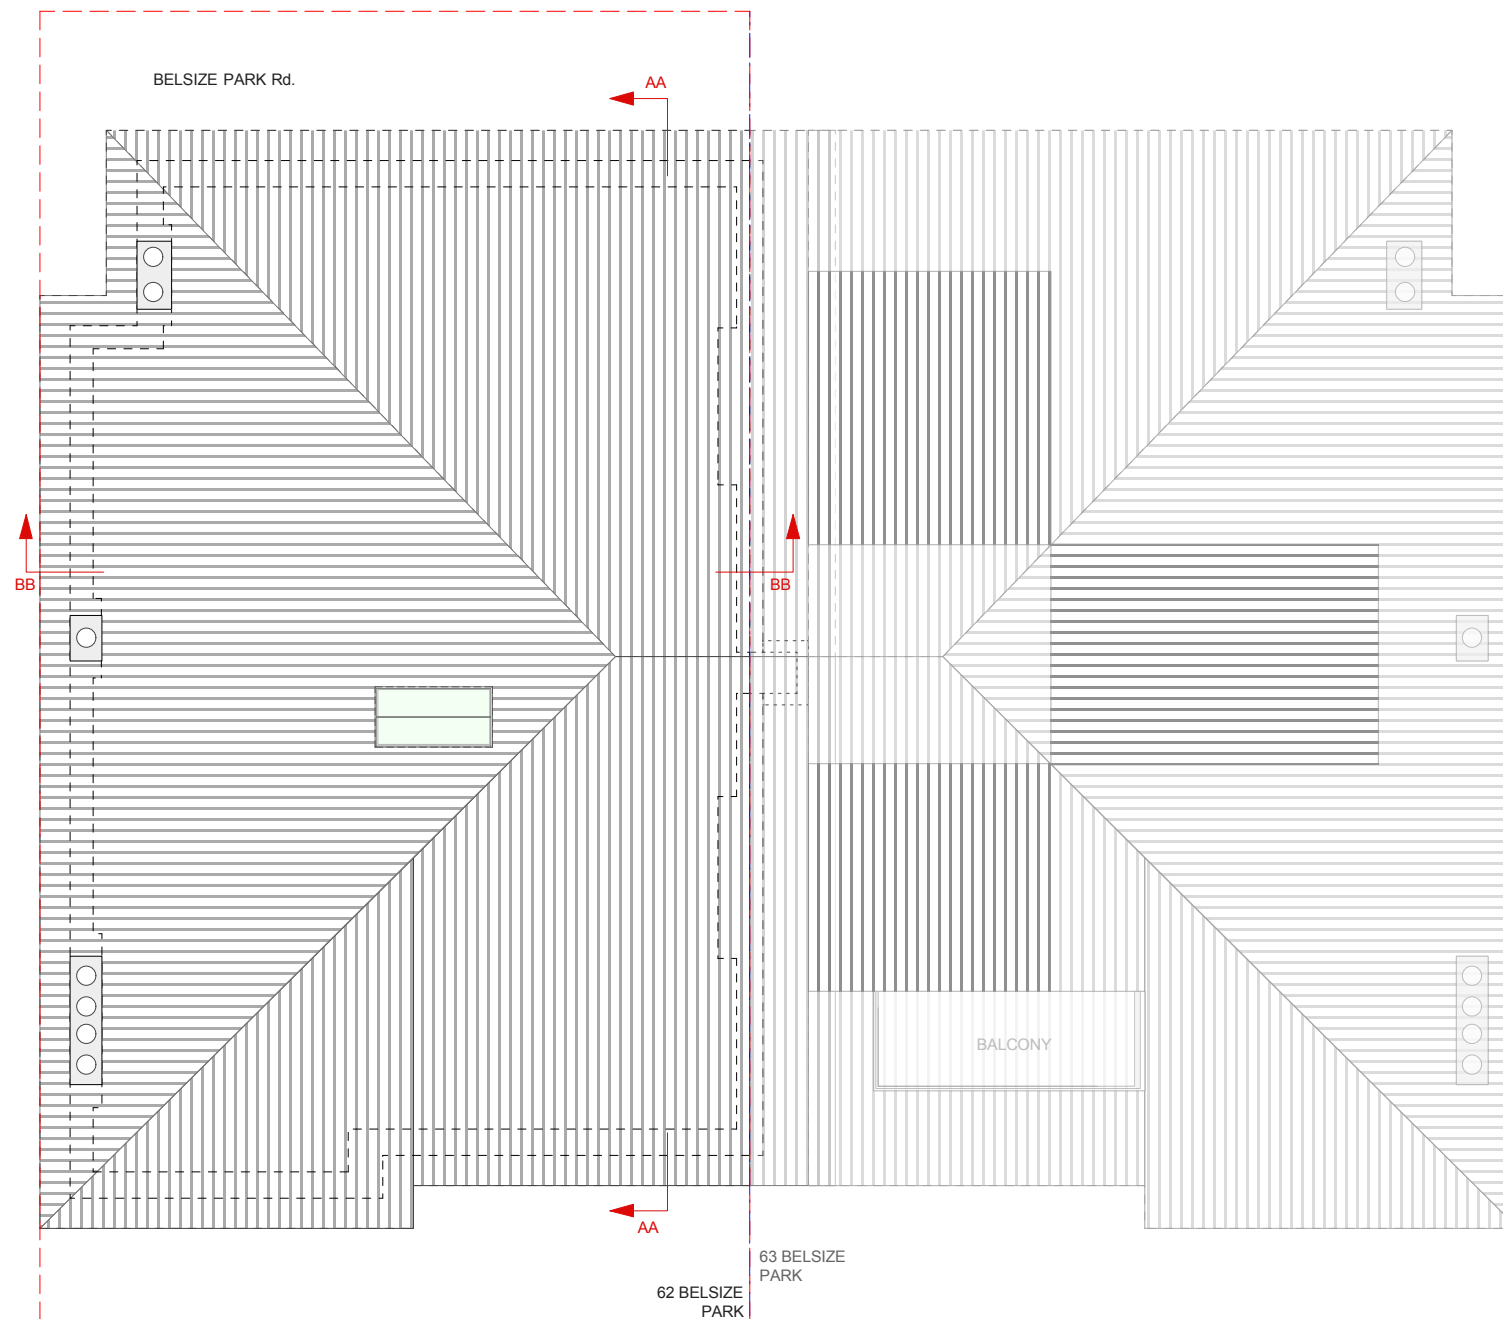

3 62 BELSIZE PARK- EXISTING ROOF
Scale: 1:100

0 1 2 3 M



NOTES:

The drawing must not be scaled and all dimensions are to be checked on site before work is commenced.
The drawing is to be read in conjunction with all other Structural Engineers and Service Engineers drawings and written specifications.

SPECIFICATIONS:

REVISION

N	DATE	NOTES

PROJECT DESIGNER:

RMF Studio
120 Fortune Green Road
NW6 1DN / London
m. 0207 4355008
DESIGNER:
Marco Ferrara-Bardile
marco@rmfstudio.com
m. 0797 5644556

DRAWING: EXISTING ROOF PLAN

PROJECT: FLAT 4, 62 Belsize Park

CLIENT: Ms. Charlotte Wayne

LOCATION: 62 Belsize Park - NW3 4EH


DRAWING N:
BP-EX-ARP-001-B

- PRELIMINARY
- PLANNING APPROVAL
- CONSTRUCTION
- DESIGN INFORMATION
- TENDER
- AS BUILT

DATE:
14.04.15

SCALE:
1:100 @A3

REV:

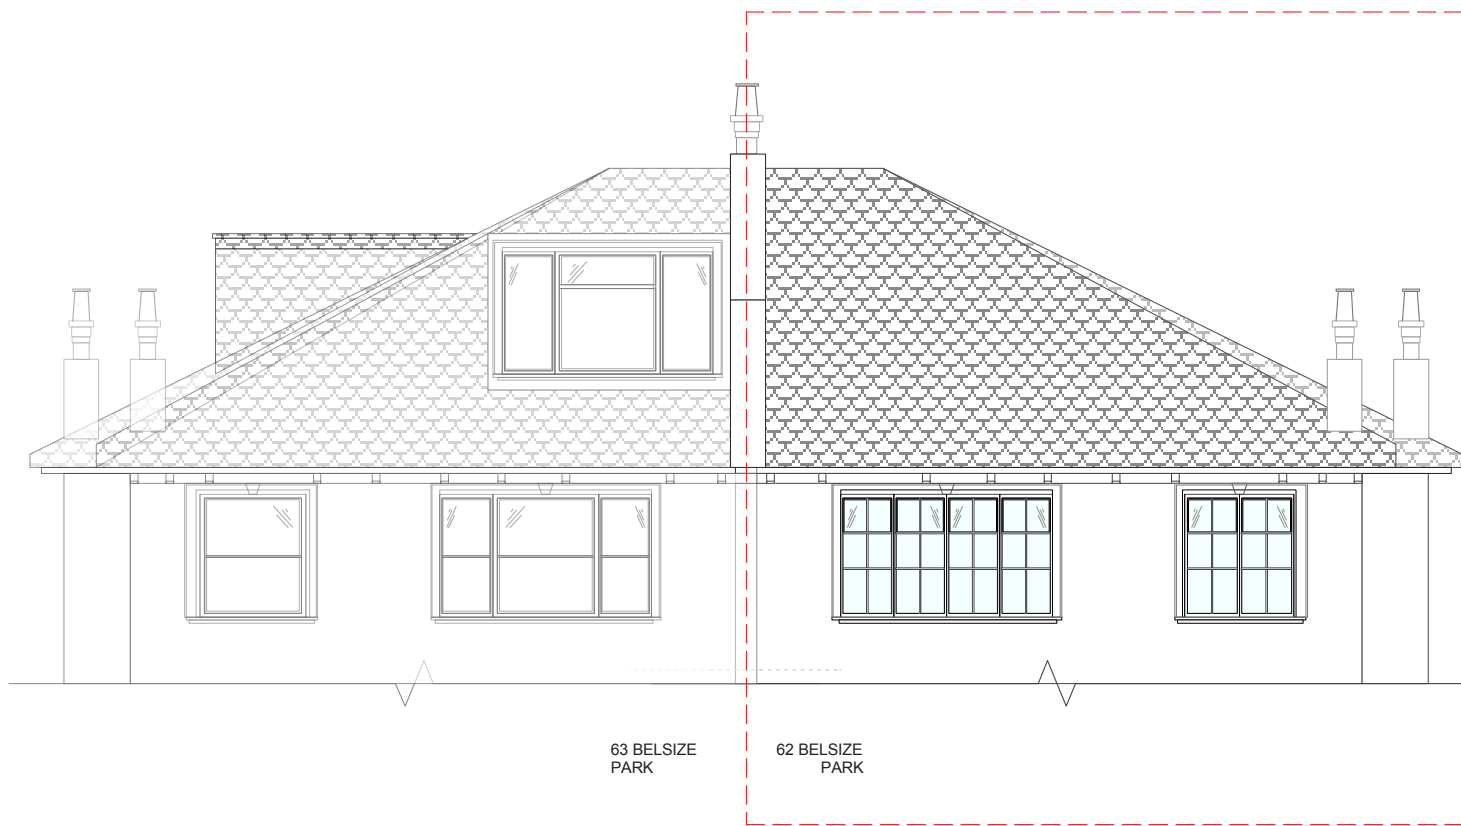

NOTES:

The drawing must not be scaled and all dimensions are to be checked on site before work is commenced.
 The drawing is to be read in conjunction with all other Structural Engineers and Service Engineers drawings and written specifications.

SPECIFICATIONS:

REVISION		
N	DATE	NOTES

PROJECT:
 FLAT 4, 62 Belsize Park


DRAWING N:
 BP-EX-EL-001-B

DRAWING:
EXISTING FRONT AND REAR ELEVATIONS

- PRELIMINARY
- PLANNING APPROVAL
- CONSTRUCTION
- DESIGN INFORMATION
- TENDER
- AS BUILT

CLIENT:
 Ms. Charlotte Wayne.

LOCATION: 62 Belsize Park - NW3 4EH

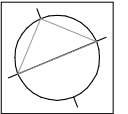

DATE:
 14.04.15

SCALE:
 1:100 @A3


REV:

PROJECT DESIGNER:





120 Fortune Green Road
 NW6 1DN / London
 t. 0207 4355008
DESIGNER:
 Marco Ferrara-Bardile
 marco@rmfstudio.com
 t. 0797 5644556

4 62 BELSIZE PARK- EXISTING FRONT ELEVATION
 Scale: 1:100

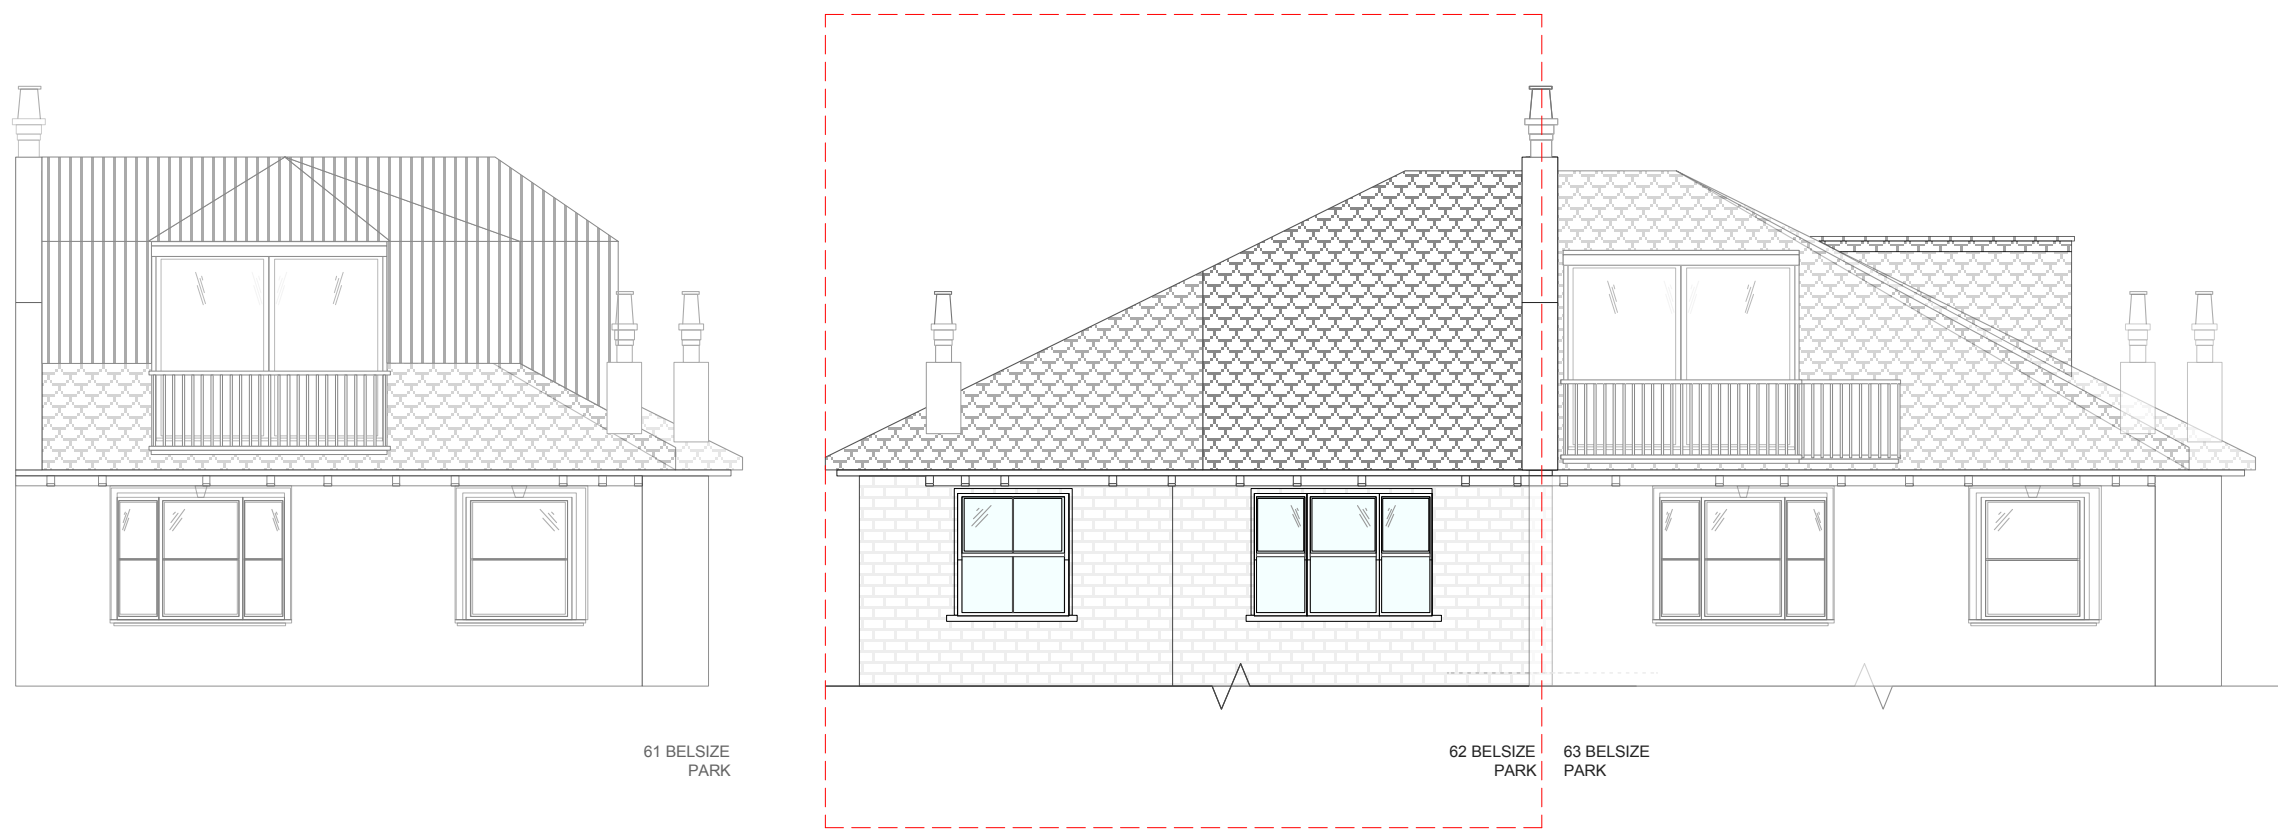


5 62 BELSIZE PARK- EXISTING REAR ELEVATION
 Scale: 1:100

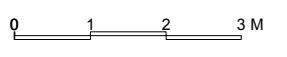


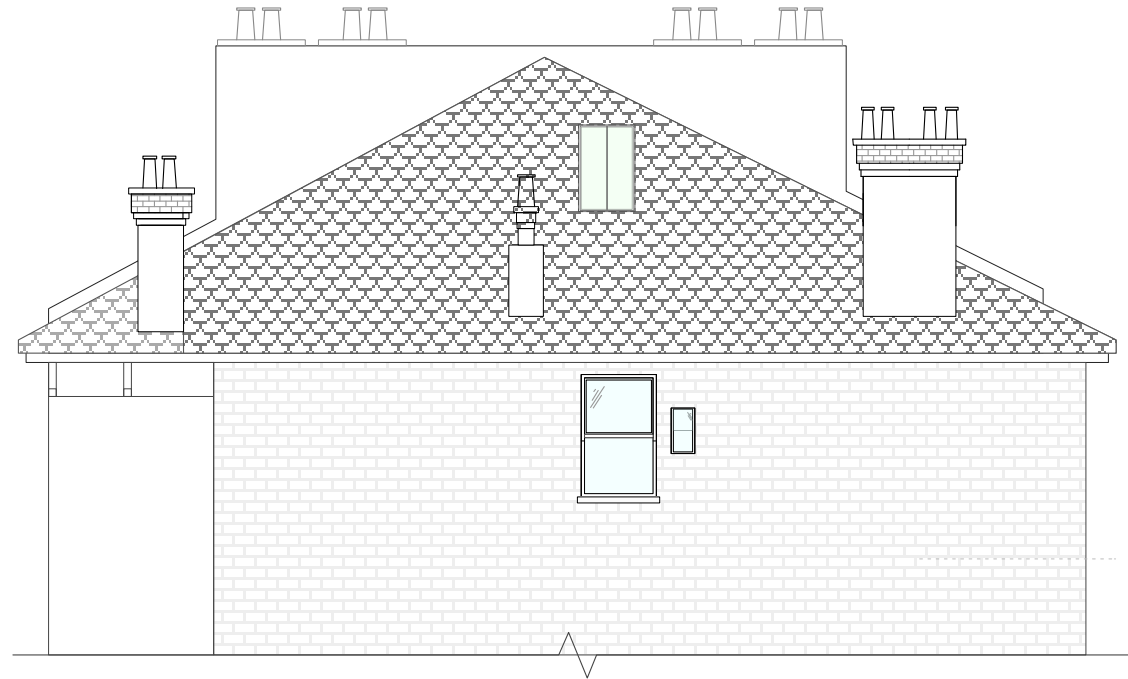

6 62 BELSIZE PARK- EXISTING SIDE ELEVATION
Scale: 1:100

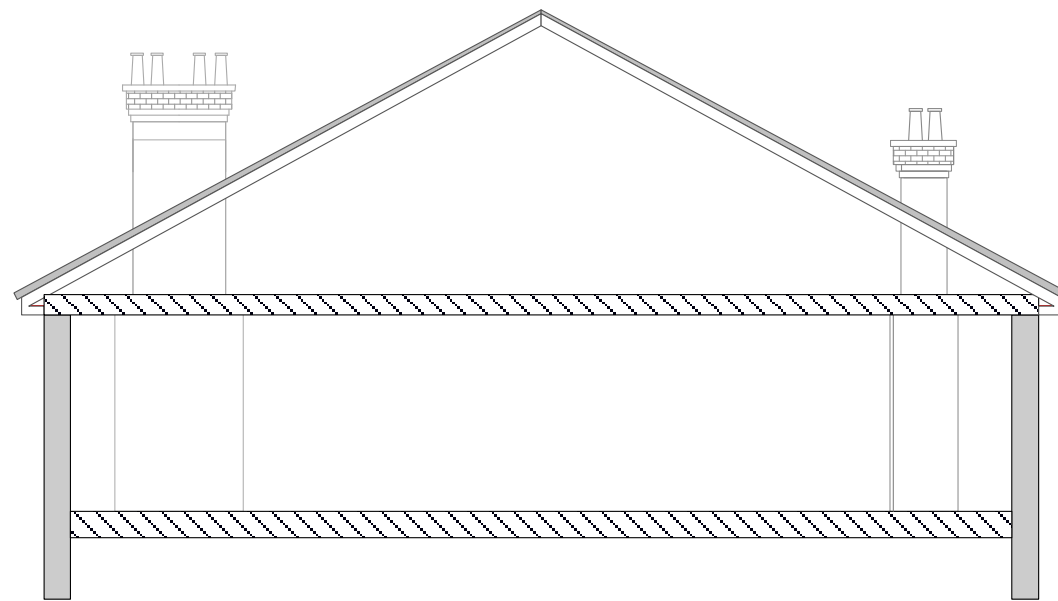

7 62 BELSIZE PARK- EXISTING SECTION AA
Scale: 1:100

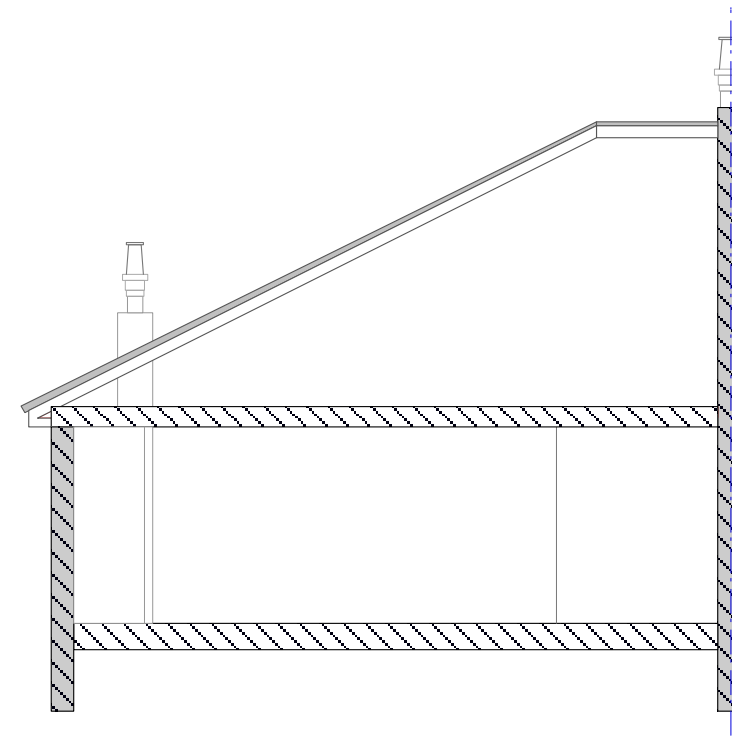

8 62 BELSIZE PARK- EXISTING SECTION BB
Scale: 1:100



NOTES:

The drawing must not be scaled and all dimensions are to be checked on site before work is commenced.
The drawing is to be read in conjunction with all other Structural Engineers and Service Engineers drawings and written specifications.

SPECIFICATIONS:

REVISION

N	DATE	NOTES

PROJECT:

FLAT 4, 62 Belsize Park

DRAWING N:

BP-EX-SE-001-B

DRAWING:


EXISTING SIDE ELEVATION AND SECTIONS

- PRELIMINARY
- PLANNING APPROVAL
- CONSTRUCTION
- DESIGN INFORMATION
- TENDER
- AS BUILT

CLIENT:

Ms. Charlotte Wayne

LOCATION: 62 Belsize Park - NW3 4EH

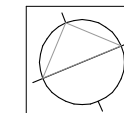

DATE:

14.04.15

SCALE:

1:100 @A3

REV:

PROJECT DESIGNER:

RMFstudio

120 Fortune Green Road
NW6 1DN / London
t. 0207 4355008

DESIGNER:
Marco Ferrara-Bardile

marco@rmfstudio.com
t. 0797 5644556