



01 PROPOSED FRONT ELEVATION
1:50 @ A1, 1:100 @ A3

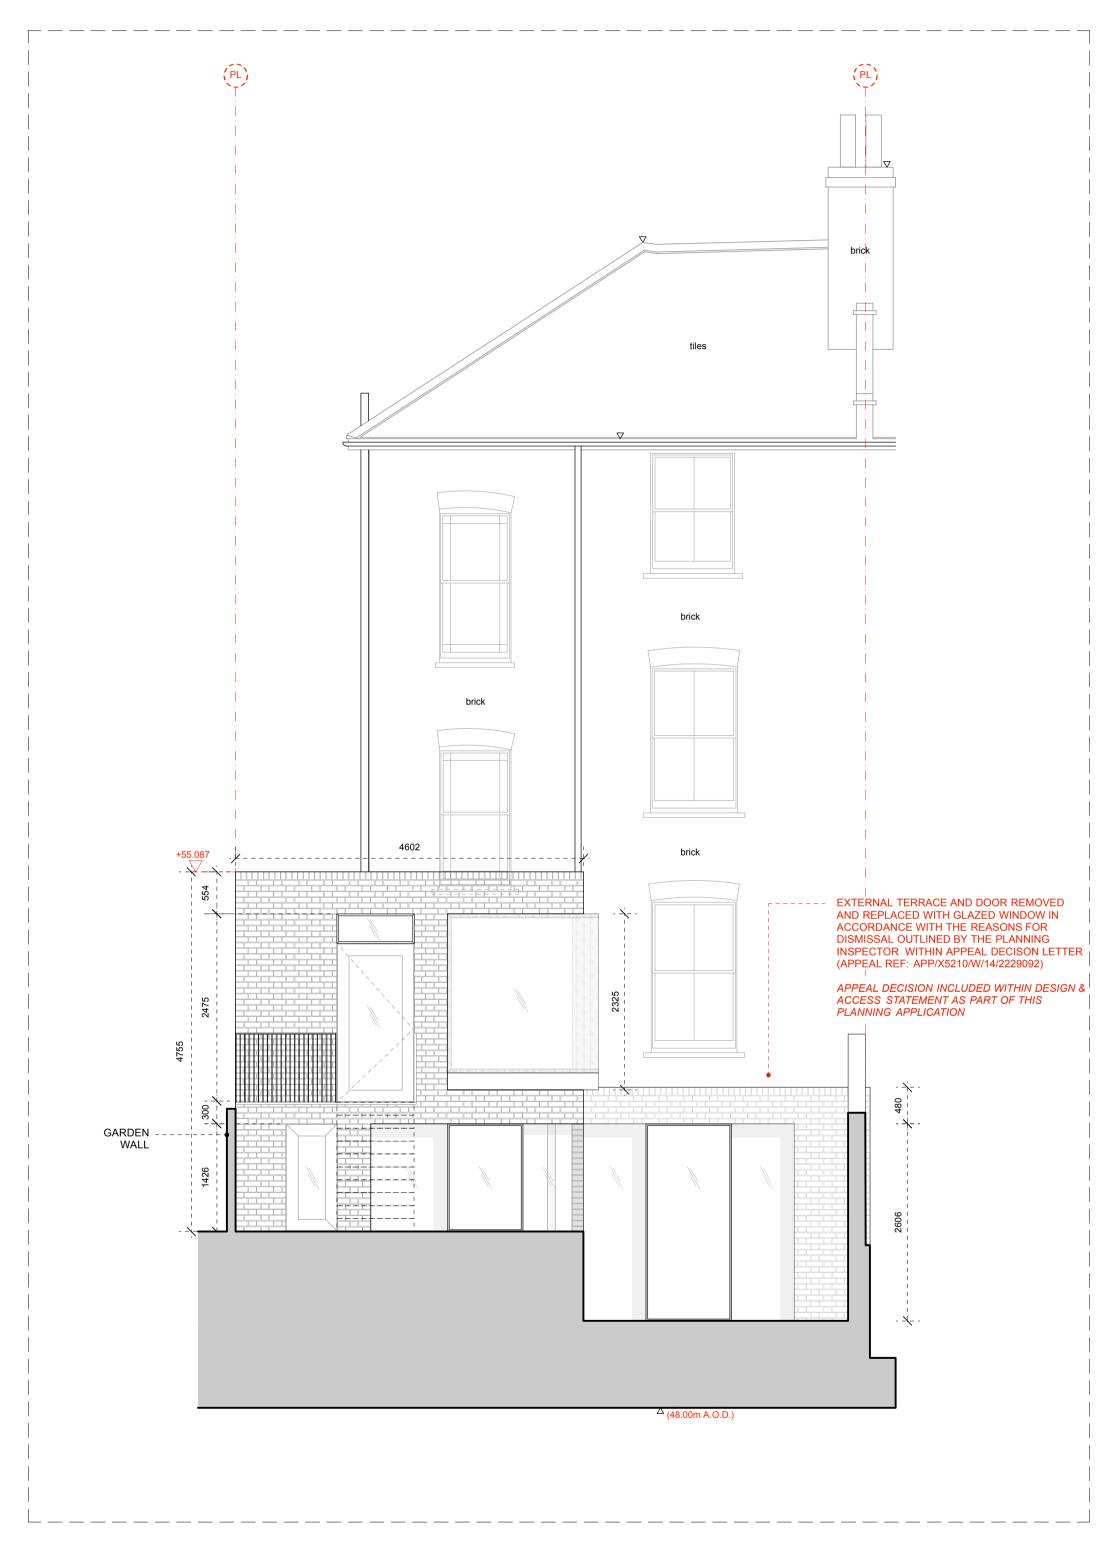

PROPOSED REAR ELEVATION

1:50 @ A1, 1:100 @ A3

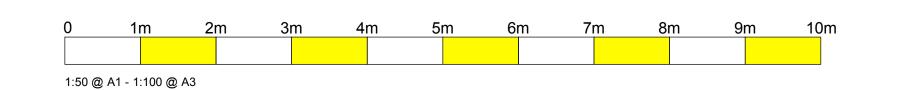



## PLANNING

REVISION	DATE	ISSUE
*	15.04.16	PLANNING

NOT ACCEPT RESPONSIBILITY FOR THE ACCURACY OF THE DRAWINGS AND CANNOT ACCEPT LIABILITY FOR ANY PROBLEMS IN THE DESIGN AND CONSTRUCTION OF 9 DARTMOUTH PARK CAUSED BY THEM.

DO NOT SCALE FROM DRAWING. VERIFY ALL DIMENSIONS ON SITE.

Copyright: Urban Projects Bureau. All rights reserved.

NOTE: ALL DRAWINGS BASED ON SURVEY. UPB DOES

 REVISION
 DATE
 ISSUE
 REV

 \*
 15.04.16
 PLANNING
 \*

DO NOT SCALE FROM THIS DRAWING - VERIFY ALL DIMENSIONS ON SITE

PROJECT: 0024\_Dartmouth Park Road

TITLE: Proposed Front and Rear Elevations

CLIENT: Jennifer & Tim Moore

SCALE: 1:50 @ A1, 1:100 @ A3

DATE CREATED: 28/01/2014

DRAWN: JZH

DRAWING: UPB\_0024\_2.11\_PROPOSED FRONT + REAR ELEVATIONS



info@urbanprojectsbureau.com