

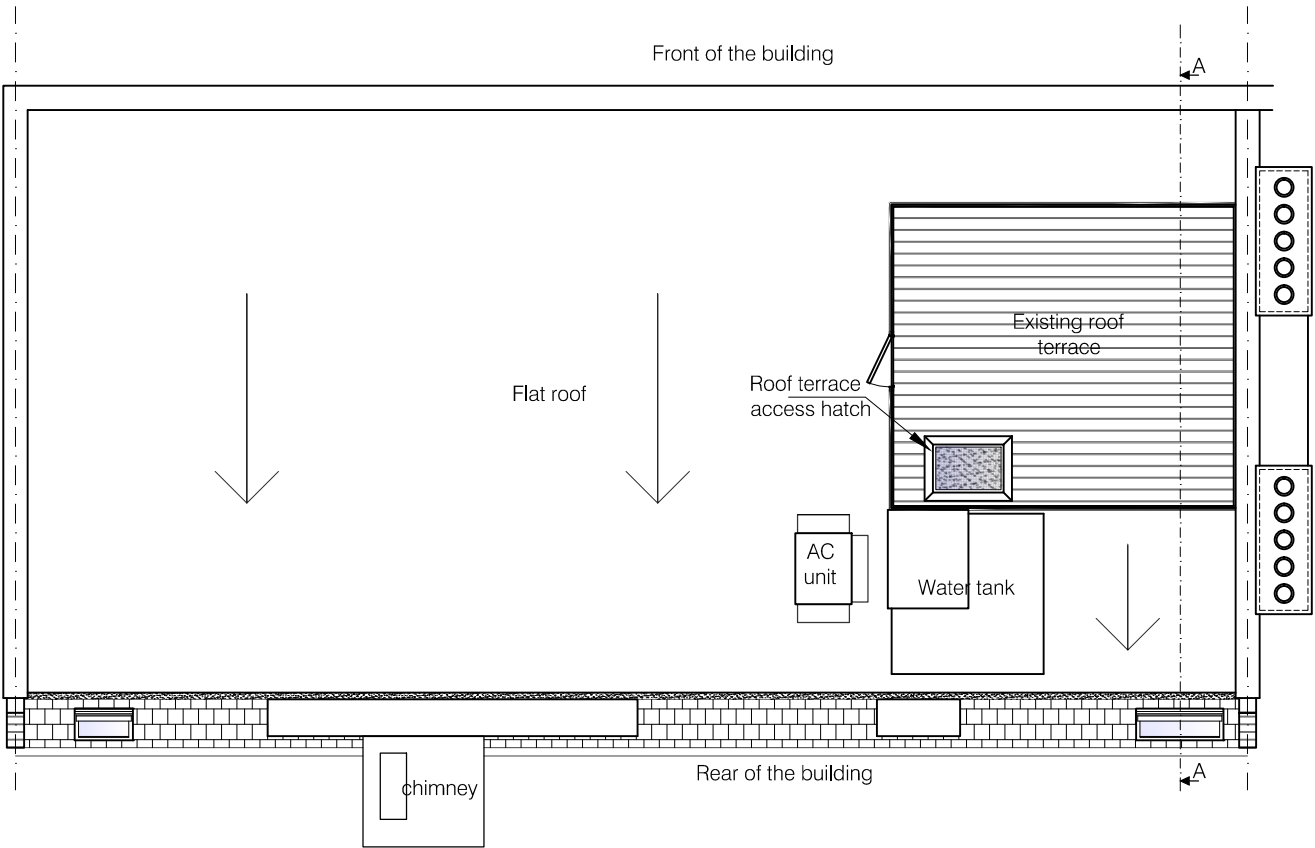


Roof plan- as existing:

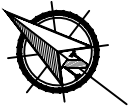

Top floor landing- as existing:

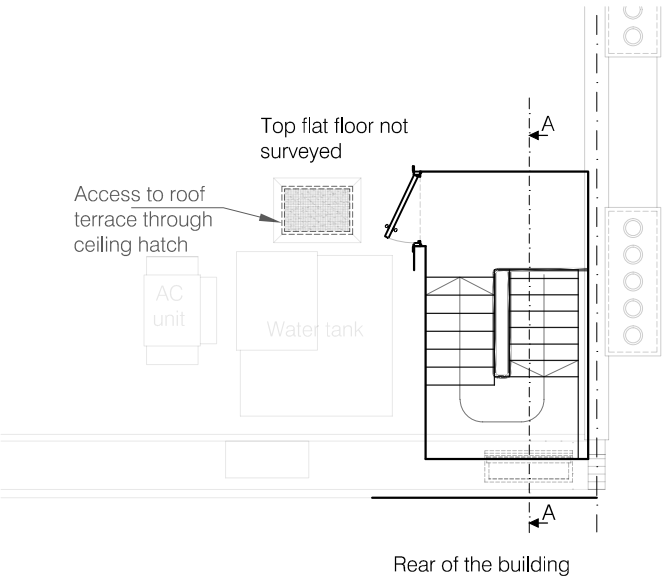

NOTES

This drawing is copyright.

All dimensions in millimetres & to be checked on site prior to commencement & not scaled from this drawing.

All dimensions-allow 50mm for tolerance. Discrepancies must be reported immediately to the Architect before proceeding.

No encroachment into neighbours property. The contractor in preparing his estimate shall visit the site & acquaint himself with the problems involved & shall allow in his price for any detail whether shown or not which may reasonably be considered necessary to ensure a neat structurally sound & workman like job.

The contractor shall issue all statutory notices to the local Authority during progress & completion of works.

This drawing to be read in conjunction with Engineer's drawings and contract documents.

Rev	Description	Date
----	----	-

Certificate of Lawfulness

urban roof gardens

GROVE MEWS, 42 THE GROVE, LONDON W5 5LH


T 020 8840 8028 E info@urbanroofgardens.com

CLIENT  
Dr Suresh Pushpananthan


PROJECT/ ADDRESS  
Pushpa,  
Flat 139 B Whitfied Street, W1T 5EN

TITLE  
Roof and top floor landing plan- as existing

DRAWN RA	CHECKED URG	APPROVED URG
DATE October 14	SCALE 1:100 @ISO full bleed A3 (420,00 x 297,00 MM)	
CAD FILE NAME O:\CLIENTS\PUSHPA S\Drawings\EXISTING\Pushpa- EX.dwg		
DRAW. NO. EX-01	REV ----	

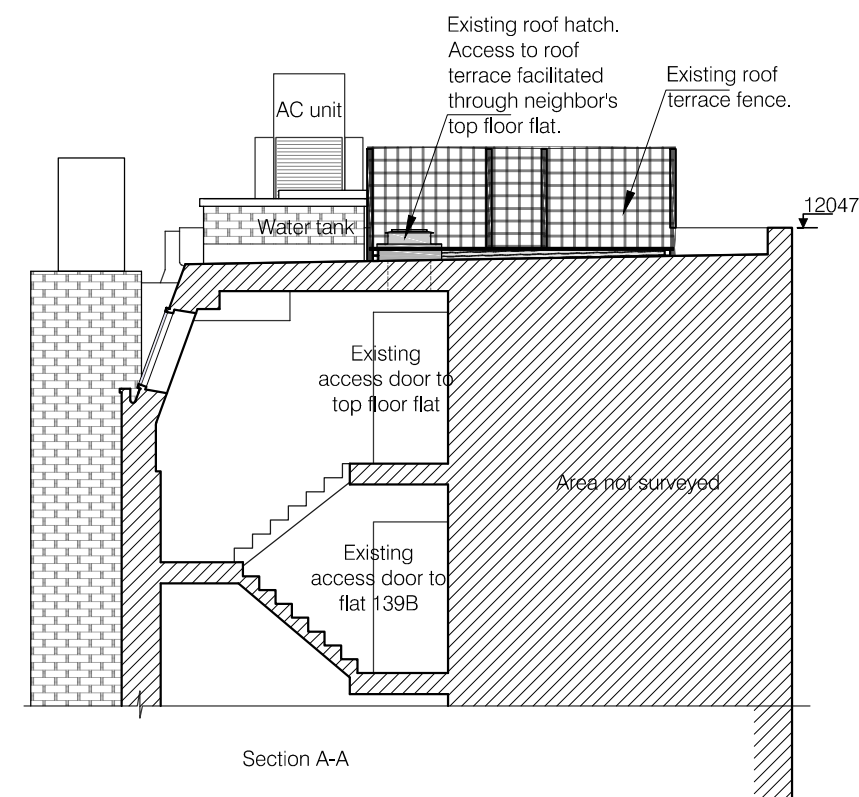

Scale 1:100

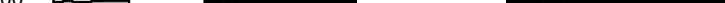

0 0.5 1m 2 4 6 10m

## NOTES

This drawing is copyright.

All dimensions in millimetres & to be checked on site prior to commencement & not scaled from this drawing.

All dimensions-allow 50mm for tolerance. Discrepancies must be reported immediately to the Architect before proceeding.

No encroachment into neighbours property. The contractor in preparing his estimate shall visit the site & acquaint himself with the problems involved & shall allow in his price for any detail whether shown or not which may reasonably be considered necessary to ensure a neat structurally sound & workman like job.

The contractor shall issue all statutory notices to the local Authority during progress & completion of works.

This drawing to be read in conjunction with Engineer's drawings and contract documents.

Rev	Description	Date
---	---	-

## Certificate of Lawfulness



## urban roof gardens

GROVE MEWS, 42 THE GROVE, LONDON W5 5LH  
T 020 8840 8028 E [info@urbanroofgardens.com](mailto:info@urbanroofgardens.com)

CLIENT

Dr Suresh Pushpanathan

PROJECT/ ADDRESS
------------------

Pushpa,  
Flat 139 B Whitfield Street, W1T 5EN

	TITLE
--	-------

Elevations and section A-A- as existing

DRAWN RA	CHECKED URG	APPROVED URG
-------------	----------------	-----------------

DATE	SCALE
October 14	1:100 @ISO full bleed A3 (420.00 x 297.00 MM)

CAD FILE NAME  
O:\CLIENTS\PUSHPA S\Drawings\EXISTING\Pushpa- EX.dwg

DRAW. NO.	REV
EX-02	----