

NOTES


DO NOT SCALE DRAWINGS

CONSTRUCTION AND MATERIALS SPECIFICATIONS ARE TO BE DETERMINED BY THE ARCHITECT IN CONSULTATION WITH THE CLIENT AND THE LOCAL AUTHORITY. THE ARCHITECT SHALL BE RESPONSIBLE FOR OBTAINING ALL NECESSARY PERMITS AND APPROVALS FROM THE LOCAL AUTHORITY AND ANY OTHER RELEVANT BODIES.

ALL DRAWINGS TO BE CHECKED ON SITE BY GENERAL CONTRACTOR AND ANY DISCREPANCIES REPORTED TO ARCHITECT IMMEDIATELY.

ALL WORKS TO BE IN ACCORDANCE WITH LOCAL AUTHORITY AND APPLICABLE STANDARDS AND REGULATIONS FOR ELECTRICAL, MECHANICAL, PLUMBING, STRUCTURAL AND FOUNDATION DRAWINGS.

LEGEND

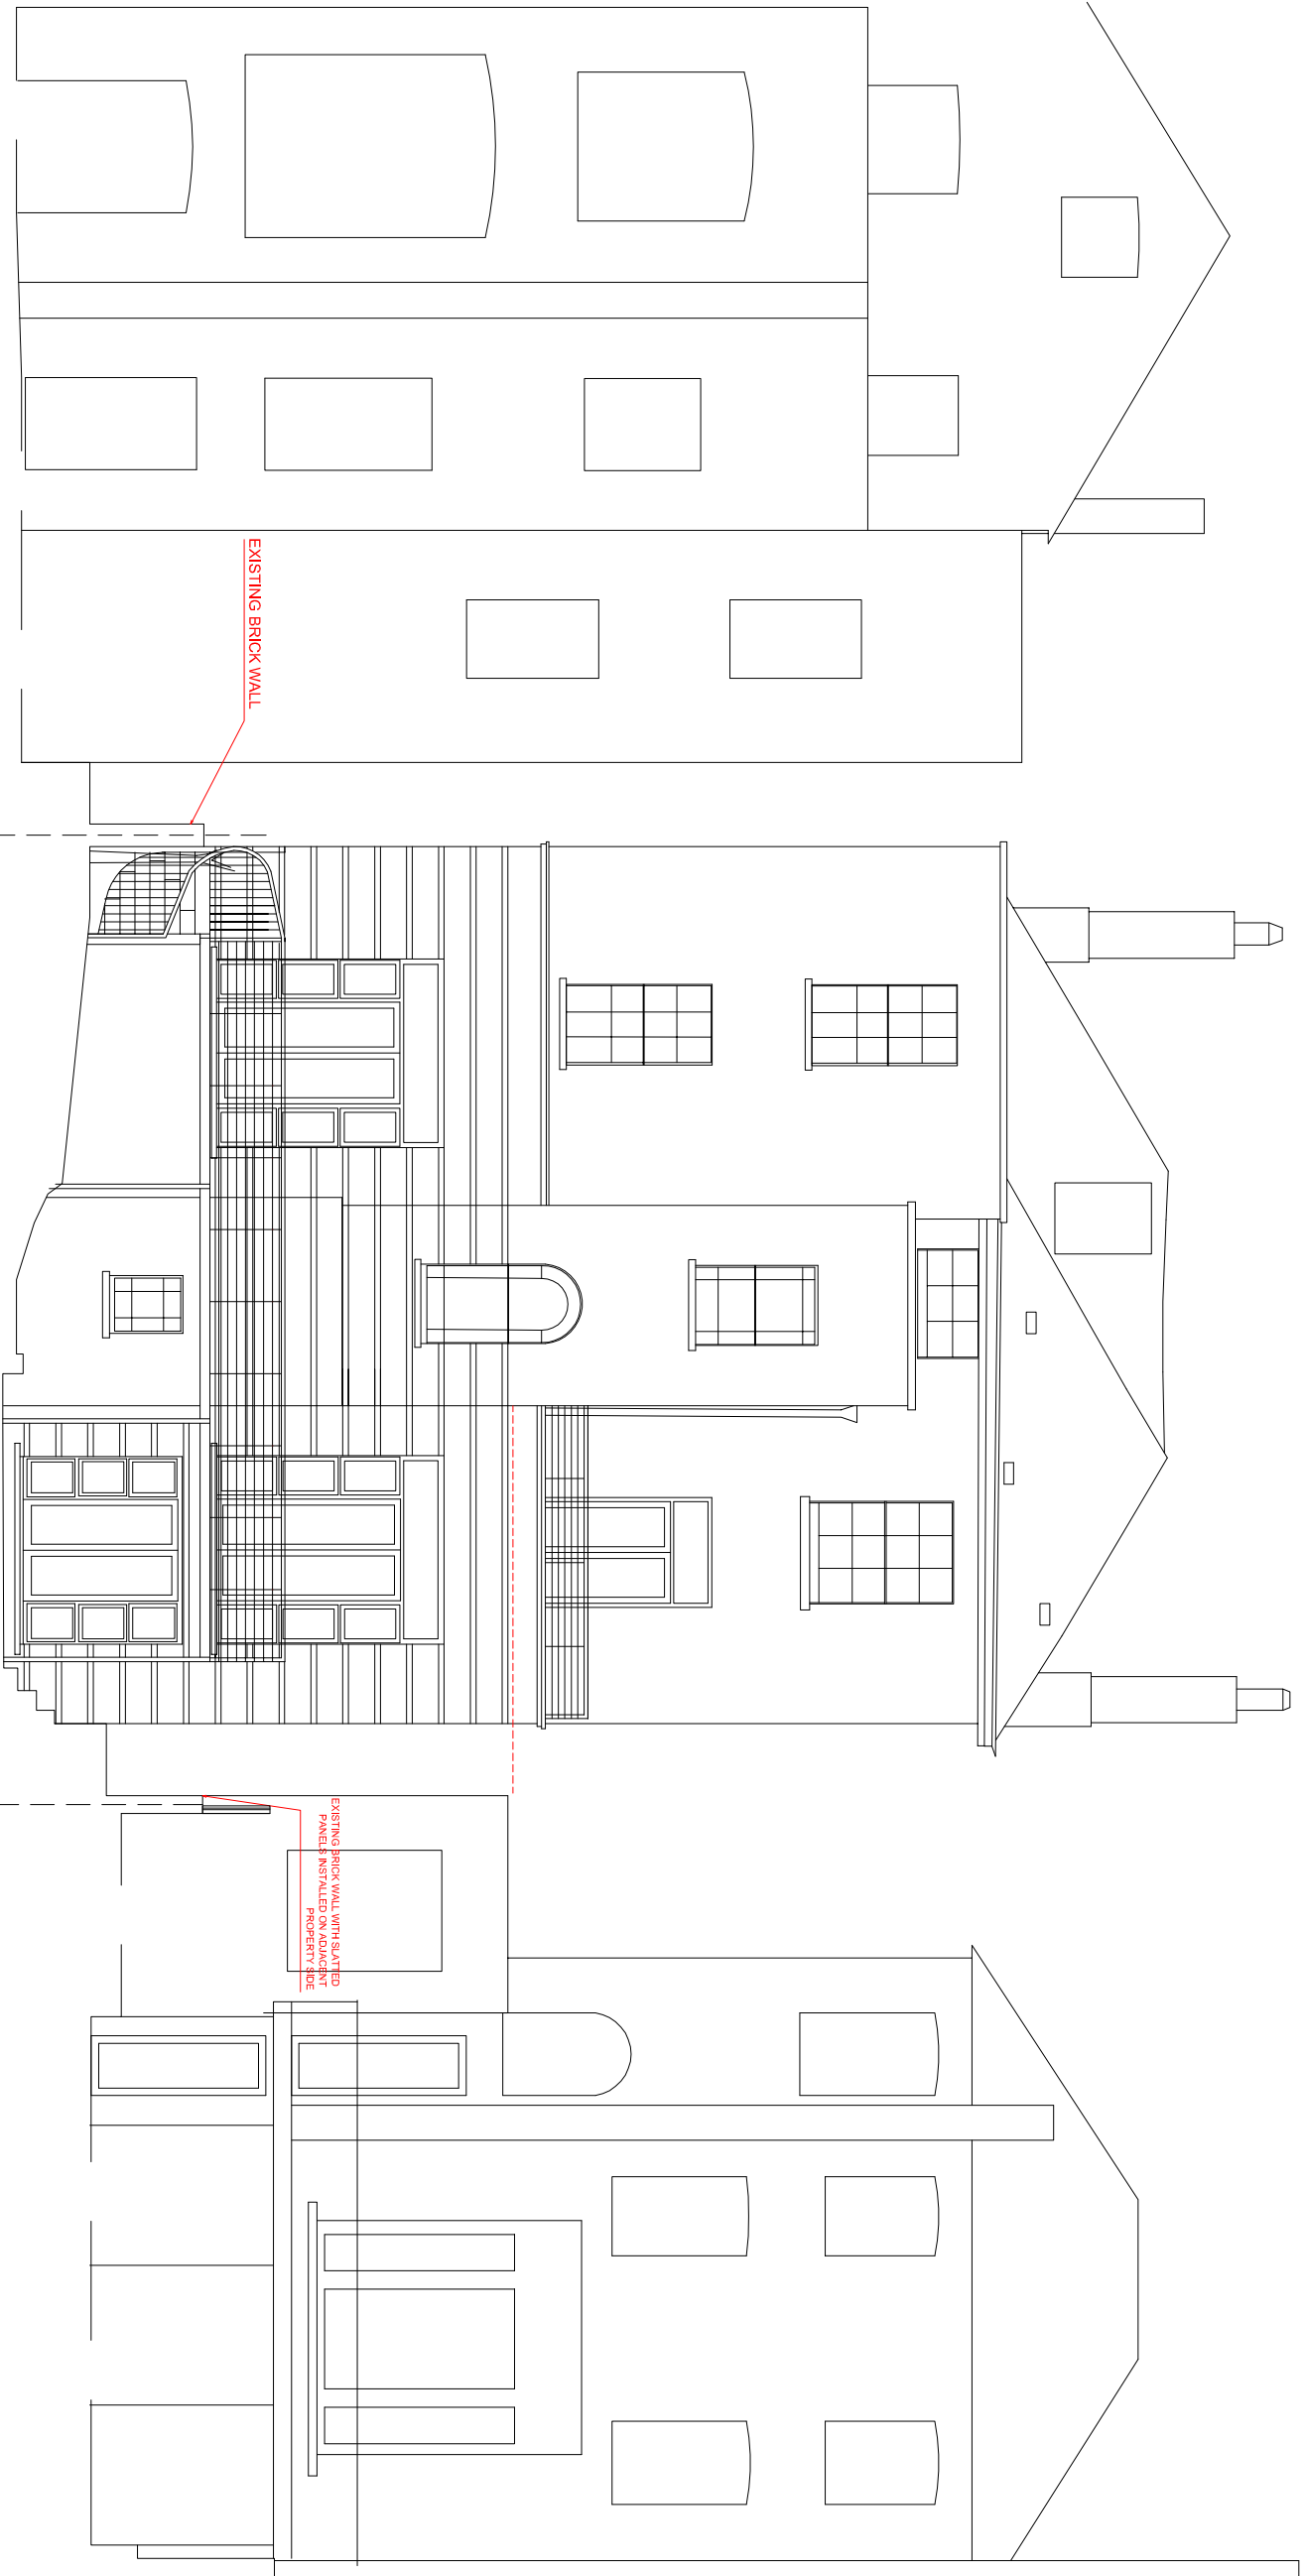

PLANNING APPLICATION

REV. NO.	DESCRIPTION	DATE	BY
01	EXISTING REAR ELEVATION	17.03.15	FC

58 REGENT'S PARK ROAD
LONDON NW1

EXISTING
REAR ELEVATION

SCALE	DATE	DRAWN BY
1:500@A1 1:100@A3	17.03.15	FC

A.103-1-EX



01 EXISTING REAR ELEVATION
scale 1:500@A1 - 1:100@A3

GBD DESIGN
16 Burnt Ash
Letchworth
email: info@gsbdesign.com
tel: 01462 870274
fax: 01462 870274