




DO NOT SCALE  
 ALL DIMENSIONS AND LEVELS TO BE VERIFIED ON SITE BY CONTRACTOR PRIOR TO COMMENCEMENT OF WORKS  
 ANY DISCREPANCIES OR AMBIGUITIES TO BE REPORTED IMMEDIATELY TO THE ARCHITECT PRIOR TO CONSTRUCTION OR FABRICATION  
 DRAWINGS TO BE READ IN CONJUNCTION WITH RELEVANT ENGINEER'S DRAWINGS

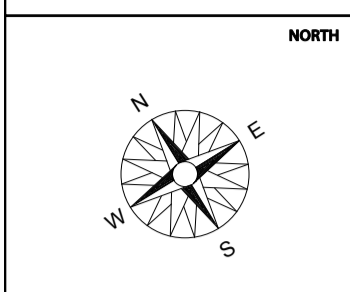


NOTES

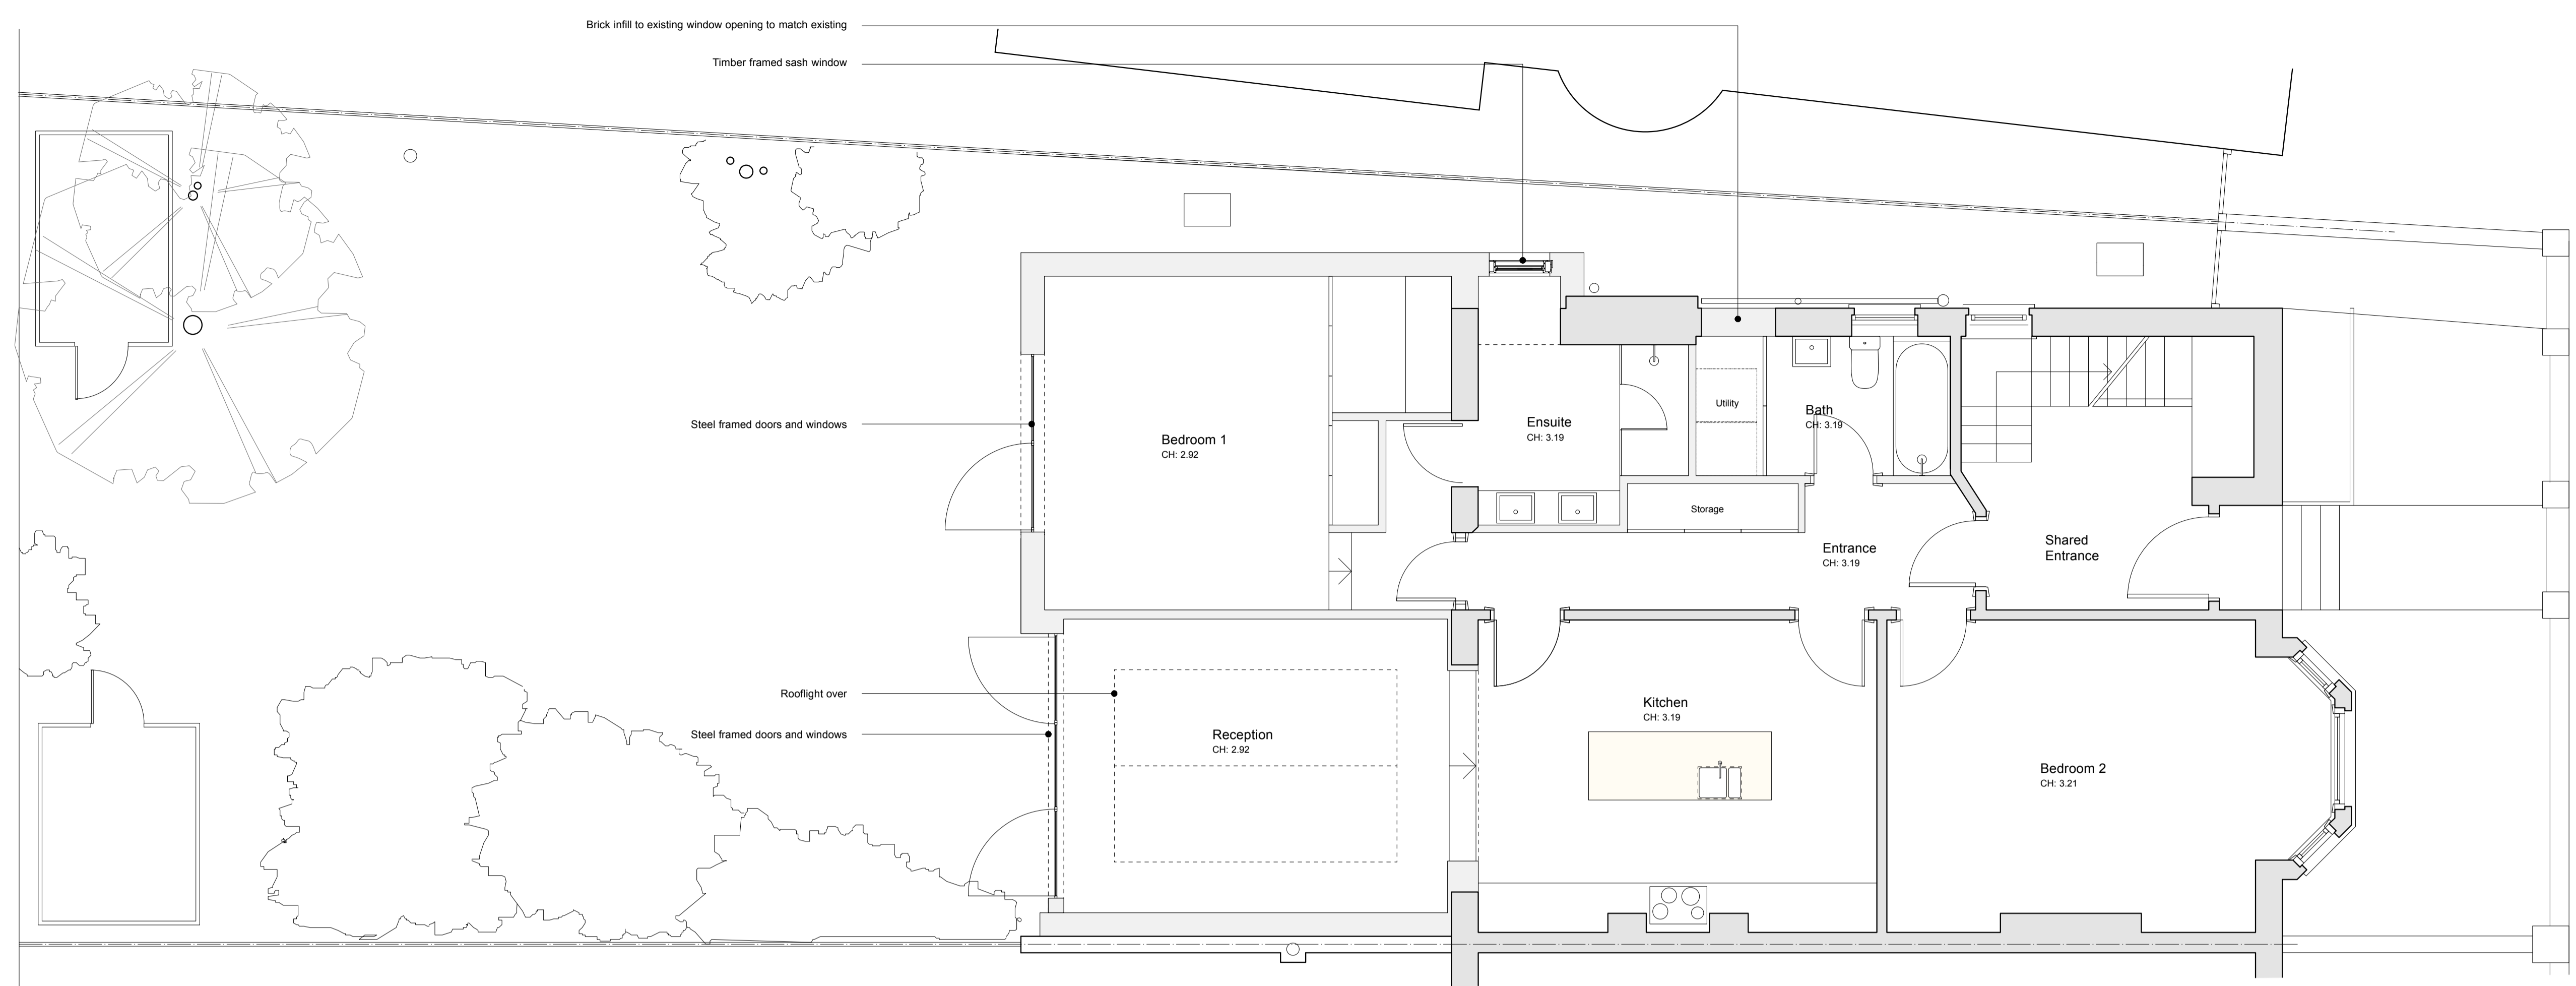

Proposed Floor plan (approved)

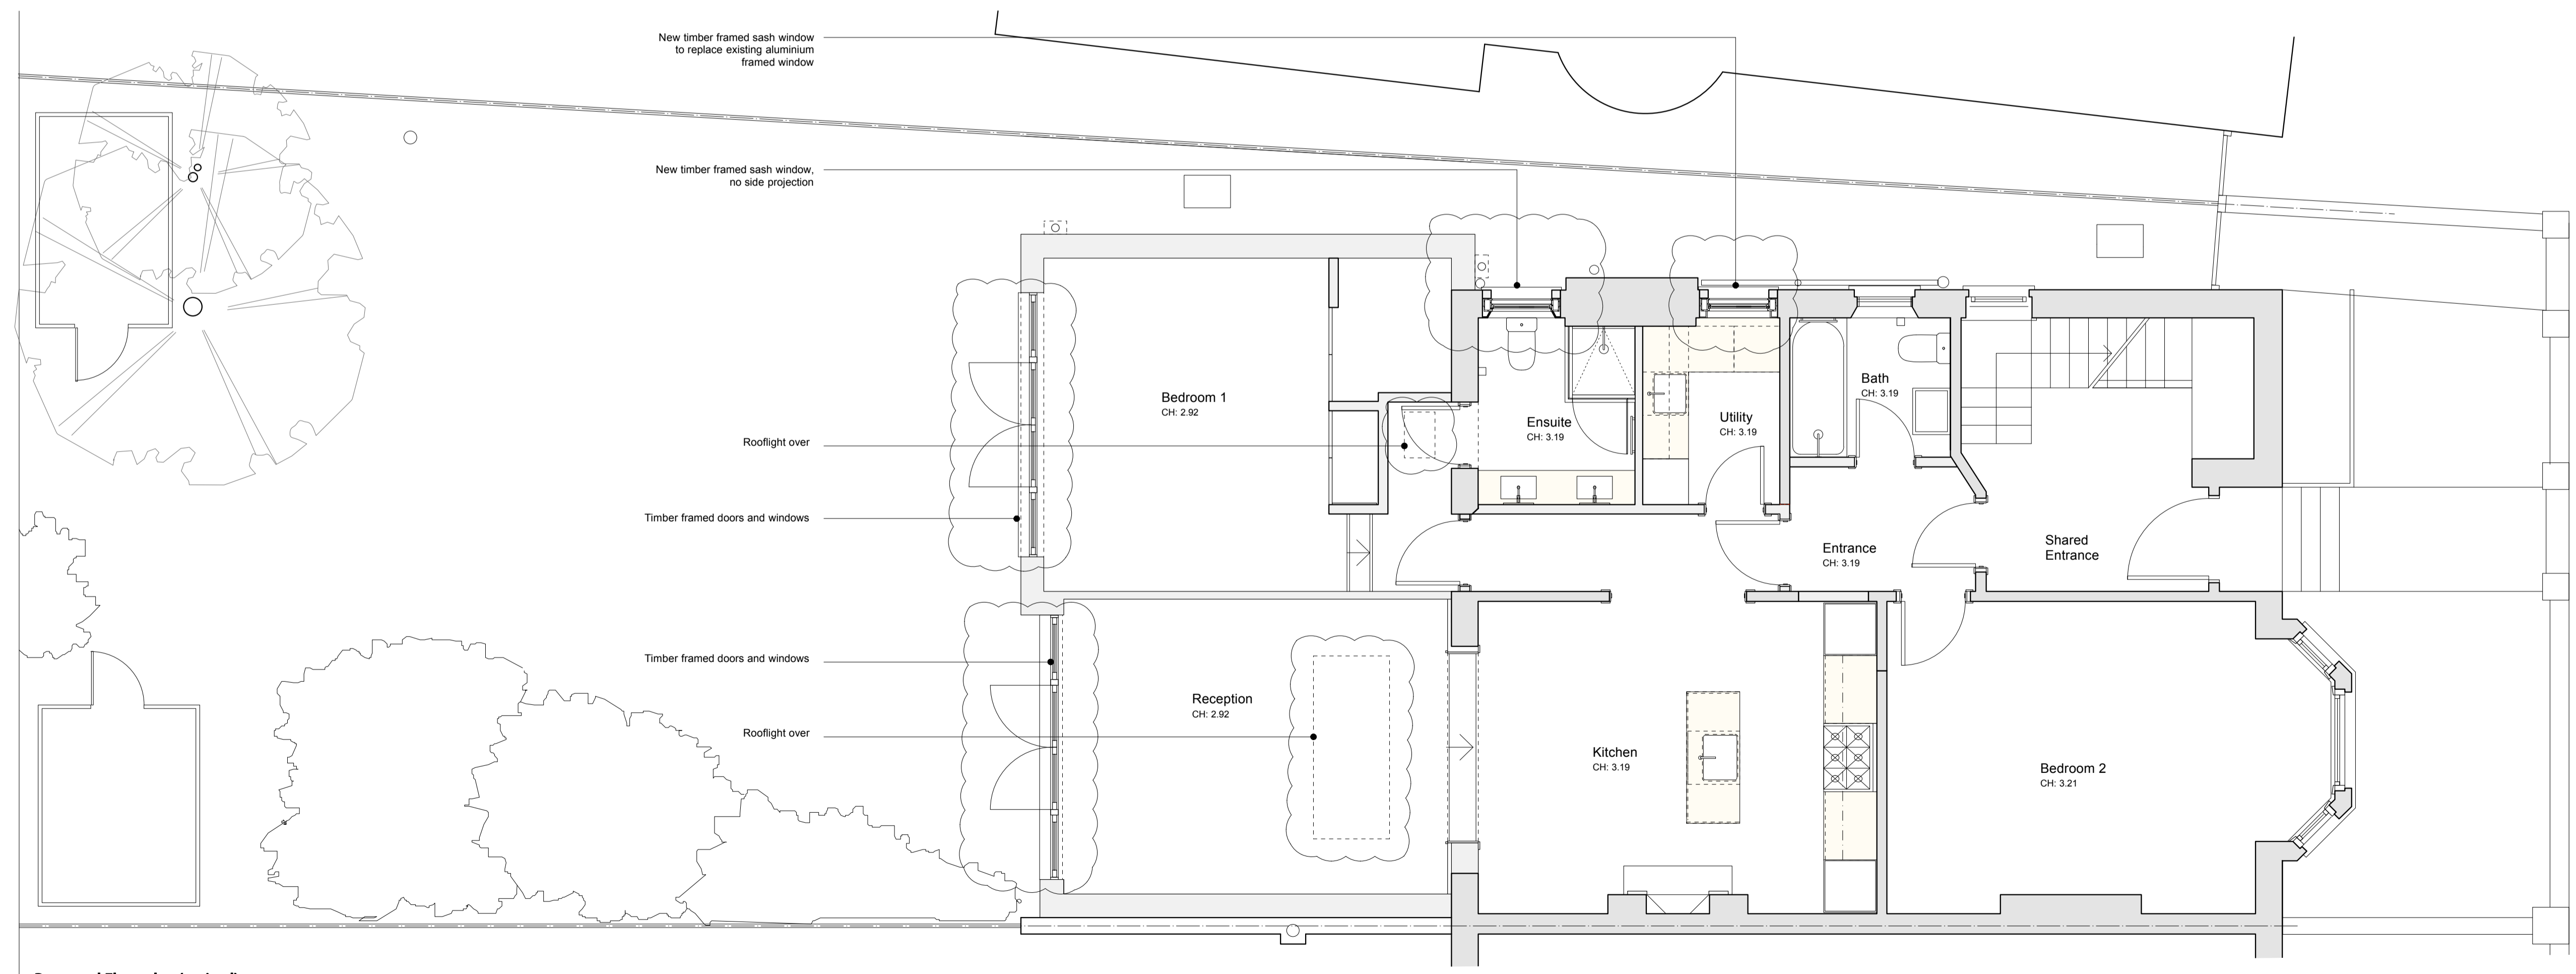

Proposed Floor plan (revised)

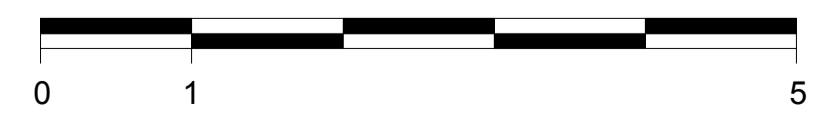

Nick Umney Architectural  
 5/45 Lordship Lane  
 London SE22 8LB  
 07972 120181  
 info@nickumneyarchitectural.com  
 www.nickumneyarchitectural.com

© 2014  
 NICK UMNEY ARCHITECTURAL  
 ALL RIGHTS RESERVED

PROJECT **27 Downside Crescent  
 London  
 NW3 2AN**

DATE 23.03.15

SCALE 1:50@A1

ISSUE MINOR AMENDMENT APPLICATION

TITLE **Proposed Floor Plan**

JOB	DRAWING	REV
009	PL03	C