



1 Existing Basement
1:100

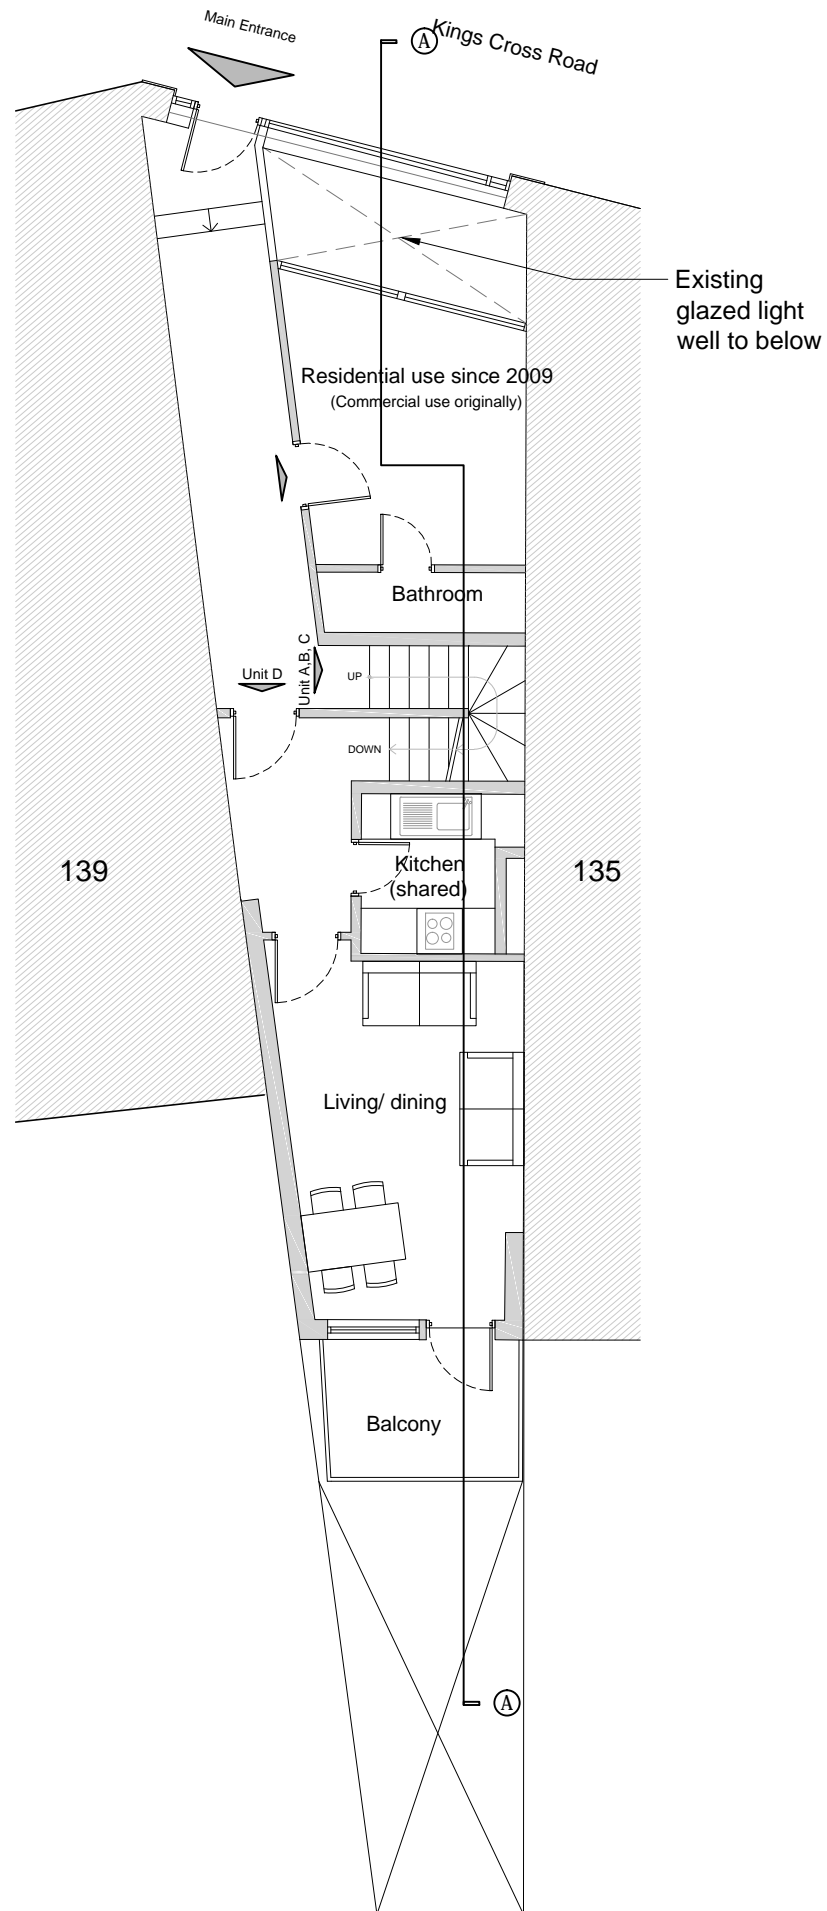

2 Existing Ground Floor
1:100

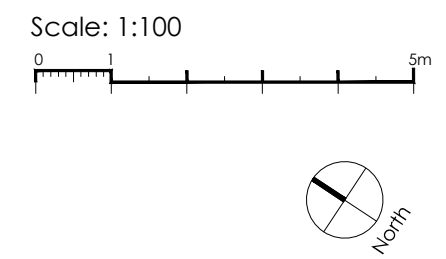

General Notes:

1. Copyright of this drawing remains the sole property of Cooley Architects unless otherwise assigned in writing.
2. Figured dimensions are to be worked in all cases with any discrepancies reported to the Architect prior to commencement of any work.
3. Setting-out is based on outline survey only. All dimensions to be checked on site prior to construction/ordering.
4. All dimensions are to edge/centre of structural element of wall or to grid-line, unless noted. If unclear consult Cooley Architects.

REV	BY	DESCRIPTION	CKD	DATE
-	JA	New Drawing	EK	17.04.15

Cooley | Architects

123 Aldersgate Street London EC1A 4JQ
t: 020 3176 4481 www.cooleyarchitects.com

CLIENT
Paul Buckley

PROJECT
137 Kings Cross Road

Proposed Refurbishment

DRAWING TITLE
Existing Basement & Ground Floor Plan

DRAWN BY JA	DATE Apr 15	CHECKED EK
SCALE 1:100	SIZE A3	STATUS Planning

DRAWING No
788 - EX - 0001

REV	DATE
-	