


KEY:

1.
- ENTRANCE TO LOWER GROUND FLOOR
2.
- FRONT LIVING ROOM
3.
- BEDROOM
4.
- HALLWAY AND STAIR UP TO GROUND FLOOR
5.
- UTILITY ROOM
6.
- EXTERNAL BOILER ROOM
7.
- GARDEN

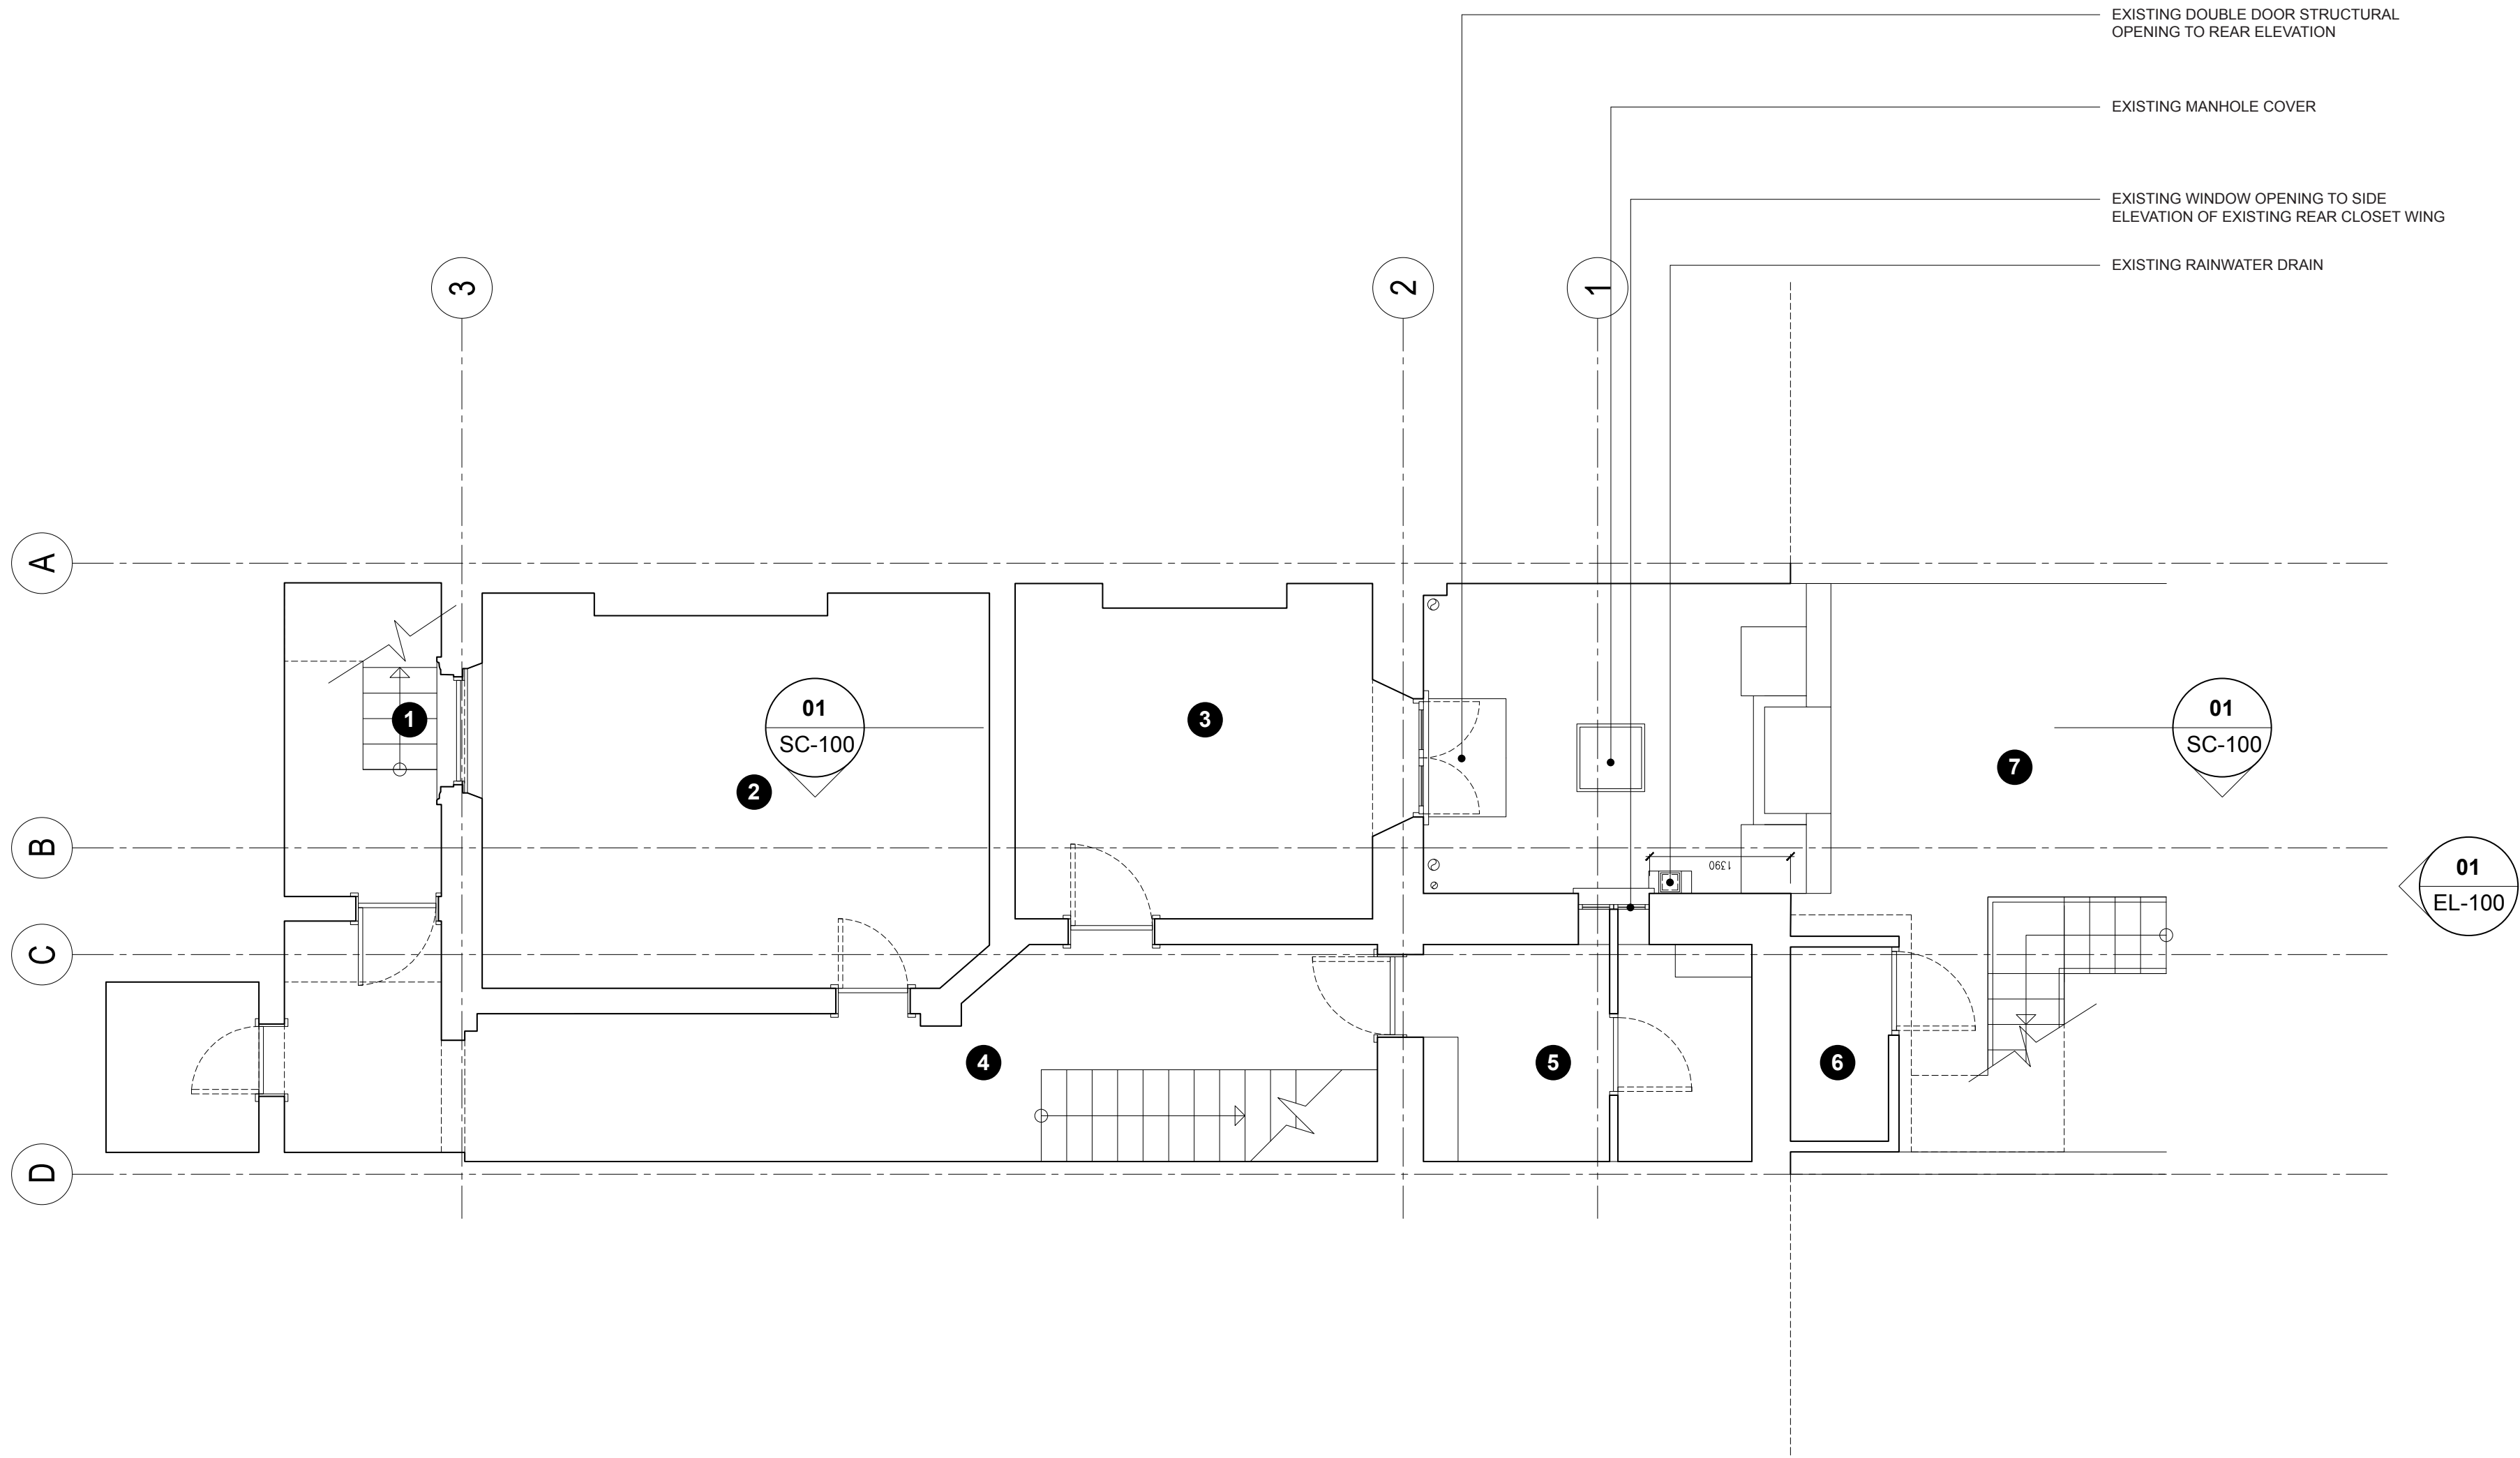

THIS DRAWING IS BASED ON DIMENSION SURVEY INFORMATION PROVIDED BY OTHERS. THE CLIENT CANNOT ACCEPT RESPONSIBILITY FOR THE ACCURACY OF THIS SURVEY INFORMATION.

THIS DRAWING SHOULD BE READ IN CONJUNCTION WITH ALL RELEVANT DRAWINGS, SPECIFICATIONS AND SCHEDULES.

DO NOT SCALE FROM THIS DRAWING.

REPORT ANY DISCREPANCIES, CONFLICTS, ERRORS OR OMISSIONS TO THE AUTHOR AND SEEK DIRECTIONS BEFORE PROCEEDING.

CONFIRM ALL DIMENSIONS AND LEVELS ON SITE PRIOR TO COMMENCING WORK

DRAWING ILLUSTRATES DESIGN INTENT ONLY. CONTRACTOR TO PRODUCE SHOP DRAWINGS FOR DESIGNER APPROVAL IF REQUIRED. CONSTRUCTION ISSUE DRAWINGS MUST BE CONTRACTOR'S OWN.



SITE PLAN - 1:1250 @ A1

P03	PRELIMINARY	01.04.2015
P02	PRELIMINARY	14.12.2014
P01	PRELIMINARY	10.12.2014

DO NOT SCALE OFF THIS DRAWING

4 REGENTS PARK TERRACE  
CAMDEN  
LONDON


LWR GROUND FLOOR EXISTING PLAN

FOR: HOUSE OF BLAKE

AT: 4 REGENTS PARK TERRACE

DATE: 10.12.2014      DWG NO: GA-100

SCALE 1:50 @ A1      JOB: ARC-044

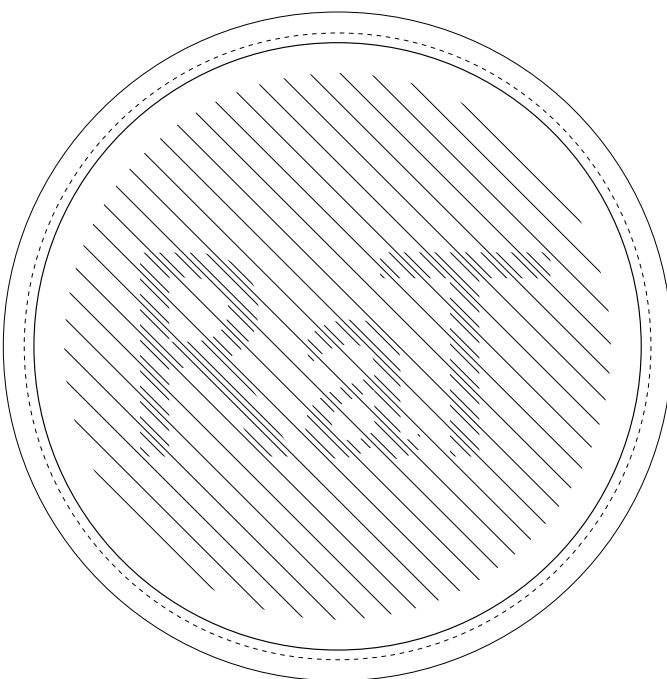


01

GA - 110


ROOF PLAN - EXISTING

SCALE 1:50 @ A1

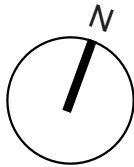

KEY:

1.
- ENTRANCE TO LOWER GROUND FLOOR
2.
- ROOF ACCESS HATCH
3.
- LOWER SECTION OF GARDEN WITH MANHOLES
4.
- STAIR UP TO GROUND FLOOR FROM GARDEN

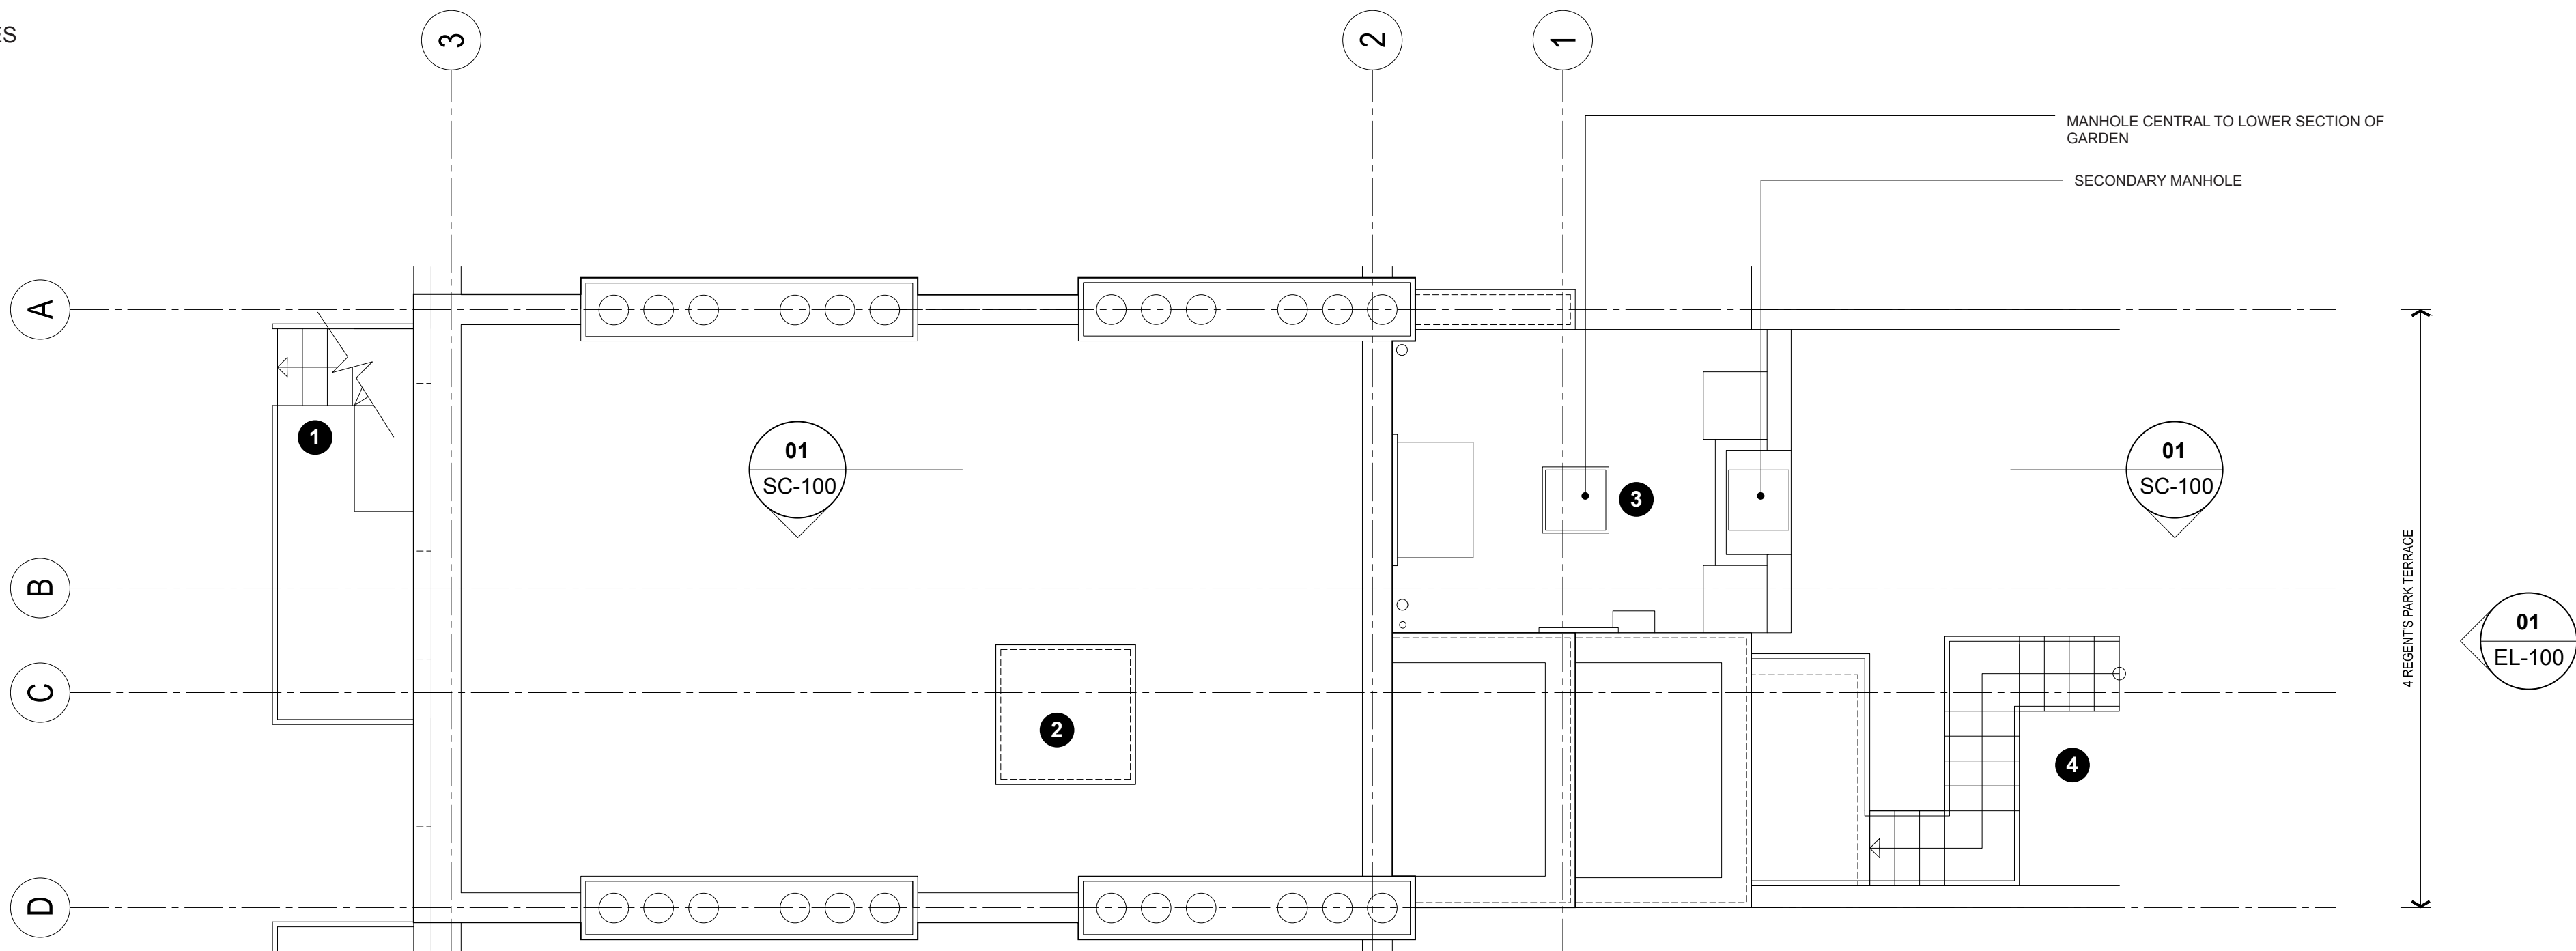

THIS DRAWING IS BASED ON DIMENSION SURVEY INFORMATION PROVIDED BY OTHERS. THE CLIENT CANNOT ACCEPT RESPONSIBILITY FOR THE ACCURACY OF THIS SURVEY INFORMATION.

THIS DRAWING SHOULD BE READ IN CONJUNCTION WITH ALL RELEVANT DRAWINGS, SPECIFICATIONS AND SCHEDULES.

DO NOT SCALE FROM THIS DRAWING.

REPORT ANY DISCREPANCIES, CONFLICTS, ERRORS OR OMISSIONS TO THE AUTHOR AND SEEK DIRECTIONS BEFORE PROCEEDING.

CONFIRM ALL DIMENSIONS AND LEVELS ON SITE PRIOR TO COMMENCING WORK

DRAWING ILLUSTRATES DESIGN INTENT ONLY. CONTRACTOR TO PRODUCE SHOP DRAWINGS FOR DESIGNER APPROVAL IF REQUIRED. CONSTRUCTION ISSUE DRAWINGS MUST BE CONTRACTOR'S OWN.



SITE PLAN - 1:1250 @ A1

P03	PRELIMINARY	01.04.2015
P02	PRELIMINARY	14.12.2014
P01	PRELIMINARY	10.12.2014

DO NOT SCALE OFF THIS DRAWING

4 REGENTS PARK TERRACE  
CAMDEN  
LONDON


ROOF PLAN EXISTING


FOR: HOUSE OF BLAKE

AT: 4 REGENTS PARK TERRACE

DATE: 10.12.2014 DWG NO: GA-110


SCALE 1:50 @ A1 JOB: ARC-044

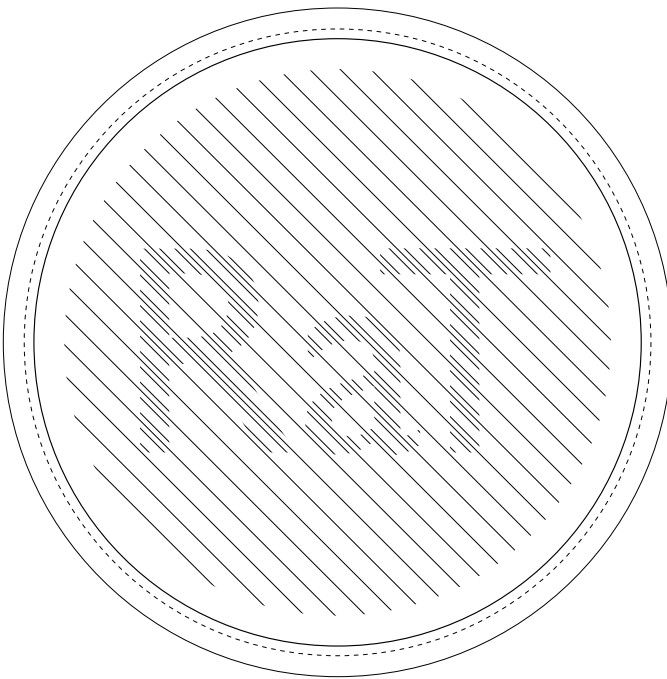

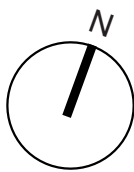

KEY:

1.
- ENTRANCE TO LOWER GROUND FLOOR
2.
- BEDROOM
3.
- LIVING ROOM
4.
- HALLWAY AND STAIR UP TO GROUND FLOOR
5.
- BATHROOM
6.
- NEW CONSERVATORY ROOM
7.
- EXTERNAL BOILER ROOM
8.
- GARDEN

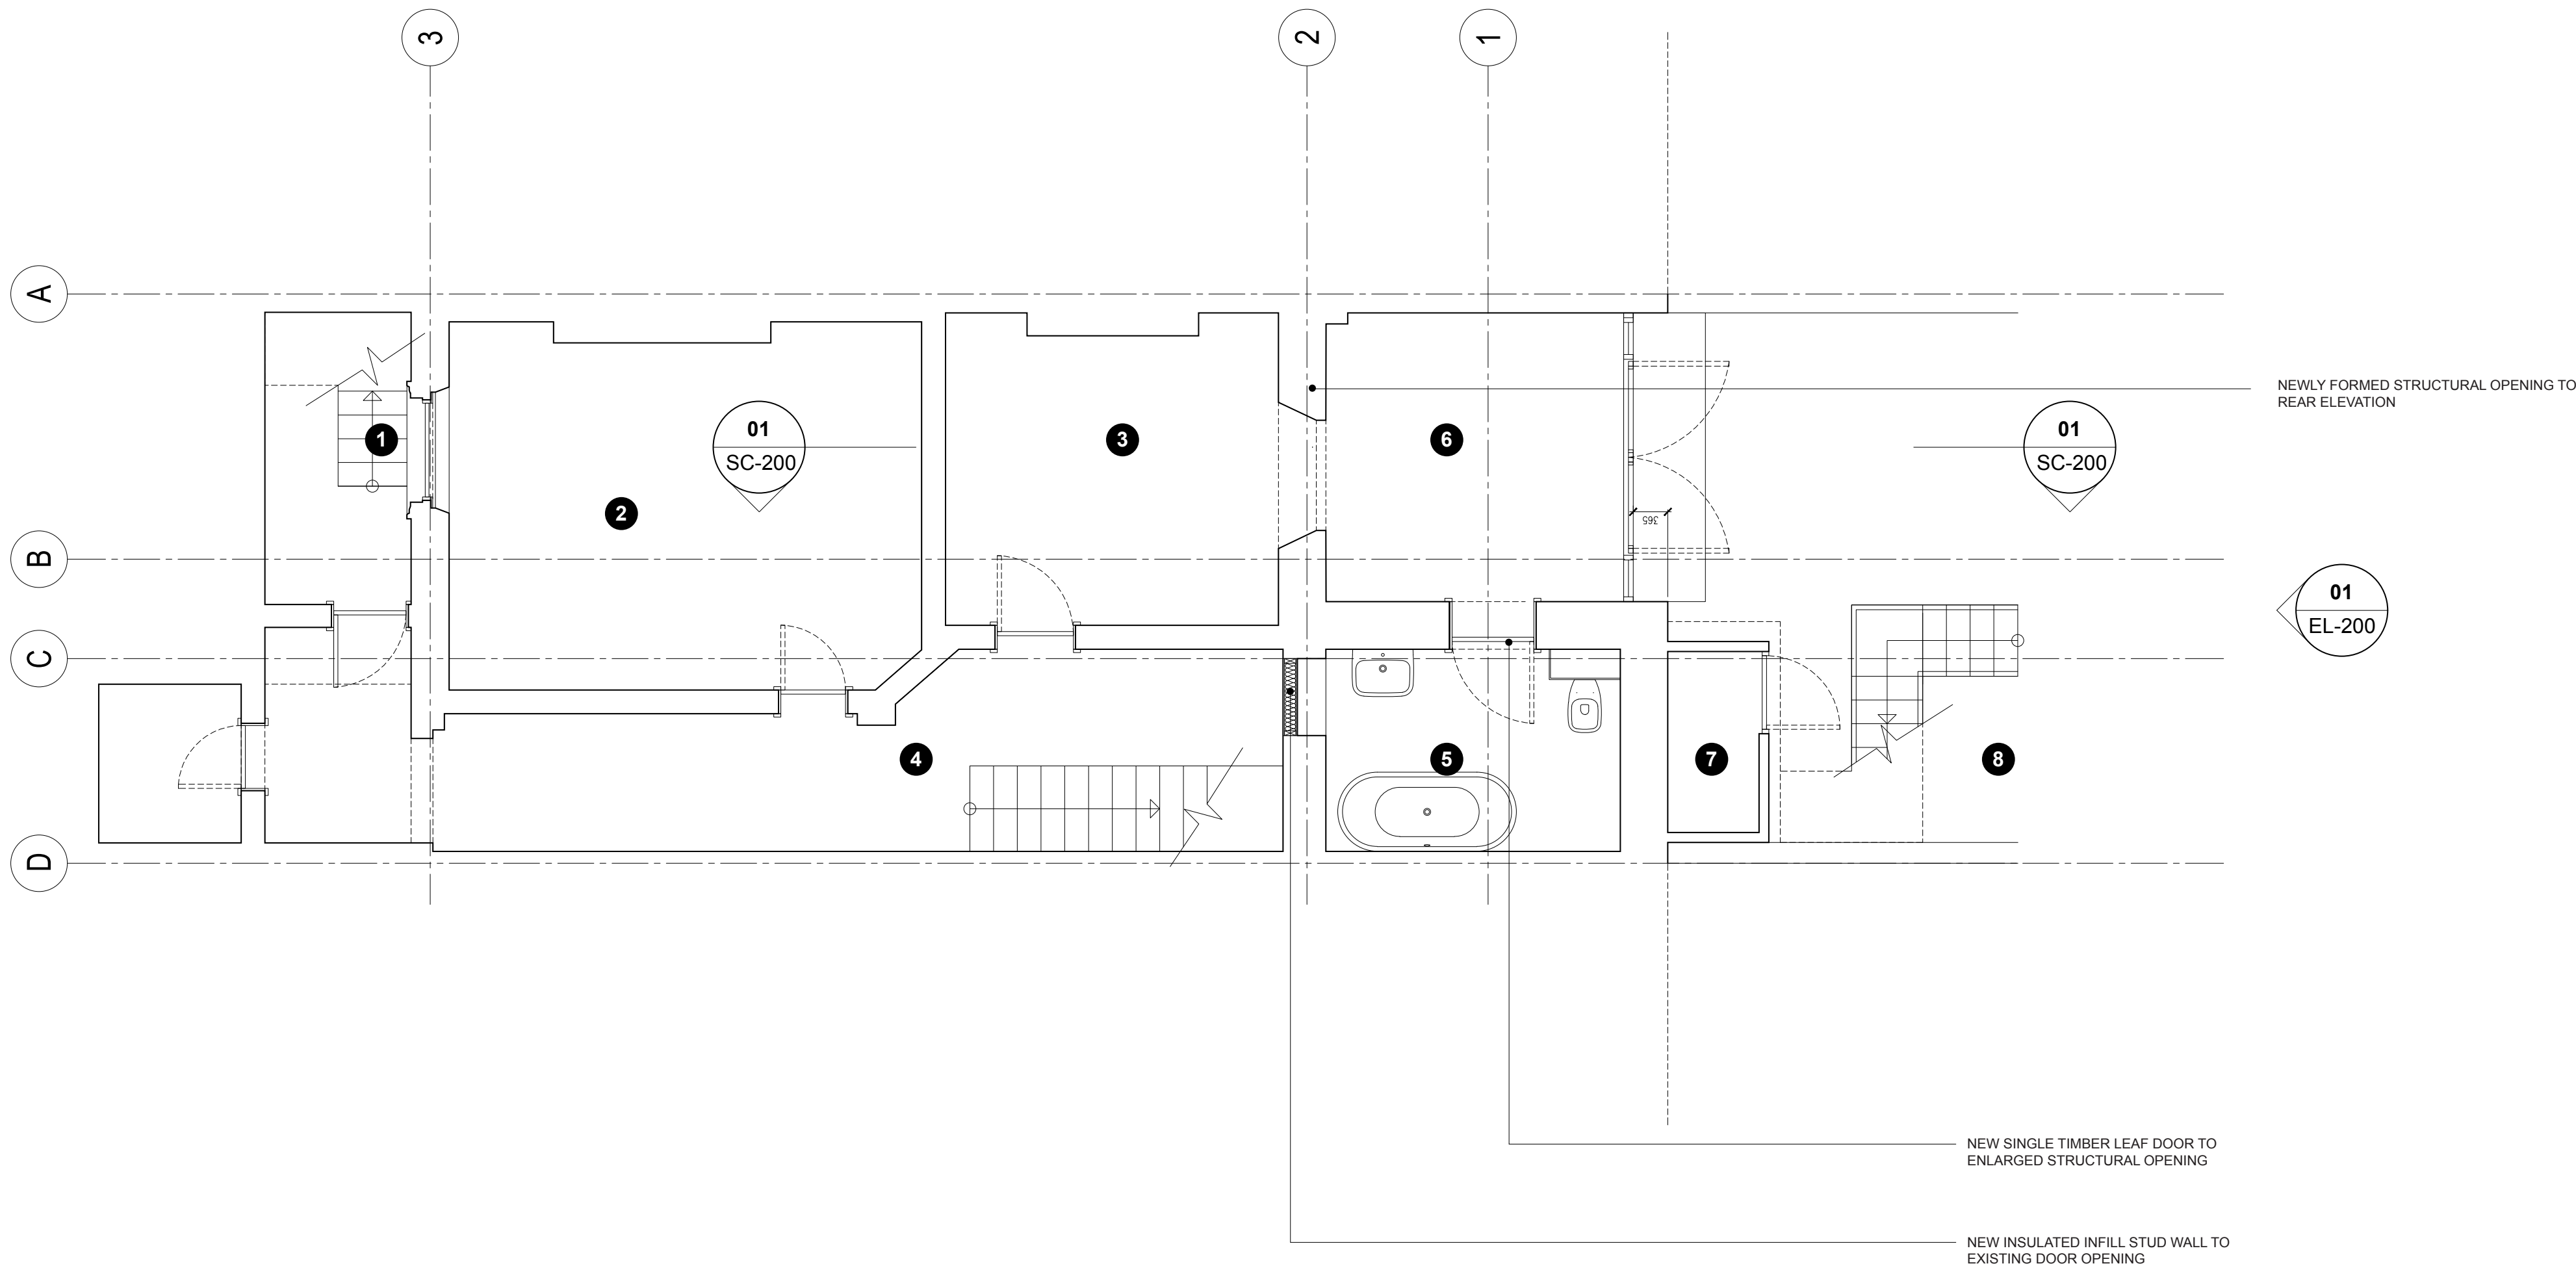

THIS DRAWING IS BASED ON DIMENSION SURVEY INFORMATION PROVIDED BY OTHERS. THE CLIENT CANNOT ACCEPT RESPONSIBILITY FOR THE ACCURACY OF THIS SURVEY INFORMATION.

THIS DRAWING SHOULD BE READ IN CONJUNCTION WITH ALL RELEVANT DRAWINGS, SPECIFICATIONS AND SCHEDULES.

DO NOT SCALE FROM THIS DRAWING.

REPORT ANY DISCREPANCIES, CONFLICTS, ERRORS OR OMISSIONS TO THE AUTHOR AND SEEK DIRECTIONS BEFORE PROCEEDING.

CONFIRM ALL DIMENSIONS AND LEVELS ON SITE PRIOR TO COMMENCING WORK

DRAWING ILLUSTRATES DESIGN INTENT ONLY. CONTRACTOR TO PRODUCE SHOP DRAWINGS FOR DESIGNER APPROVAL IF REQUIRED. CONSTRUCTION ISSUE DRAWINGS MUST BE CONTRACTOR'S OWN.



SITE PLAN - 1:1250 @ A1

P03	PRELIMINARY	01.04.2015
P02	PRELIMINARY	14.12.2014
P01	PRELIMINARY	10.12.2014

DO NOT SCALE OFF THIS DRAWING

4 REGENTS PARK TERRACE  
CAMDEN  
LONDON


LWR GROUND FLOOR PROPOSED PLAN

FOR: HOUSE OF BLAKE

AT: 4 REGENTS PARK TERRACE

DATE: 10.12.2014 DWG NO: GA-200

SCALE 1:50 @ A1 JOB: ARC-044

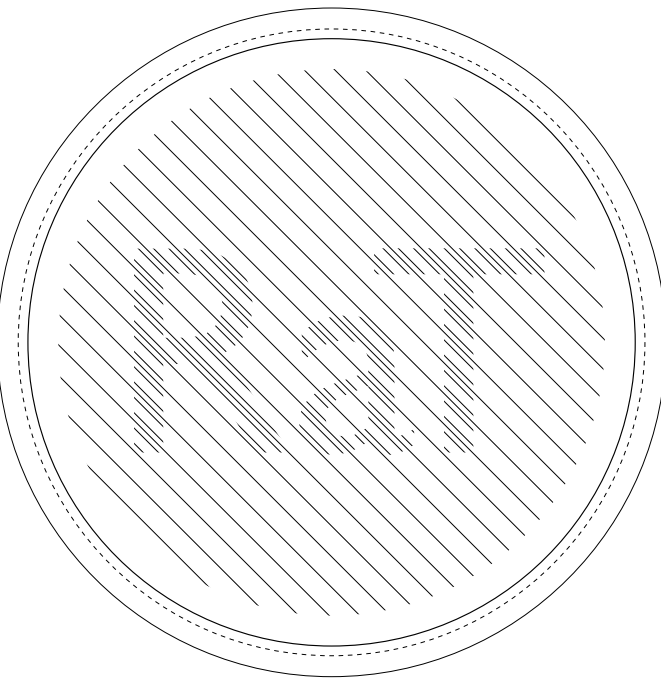




01

GA - 210


ROOF PLAN - PROPOSED

SCALE 1:50 @ A1

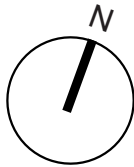

KEY:

1.
- ENTRANCE TO LOWER GROUND FLOOR
2.
- ROOF ACCESS HATCH
3.
- NEW CONSERVATORY ROOF
4.
- STAIR UP TO GROUND FLOOR FROM GARDEN

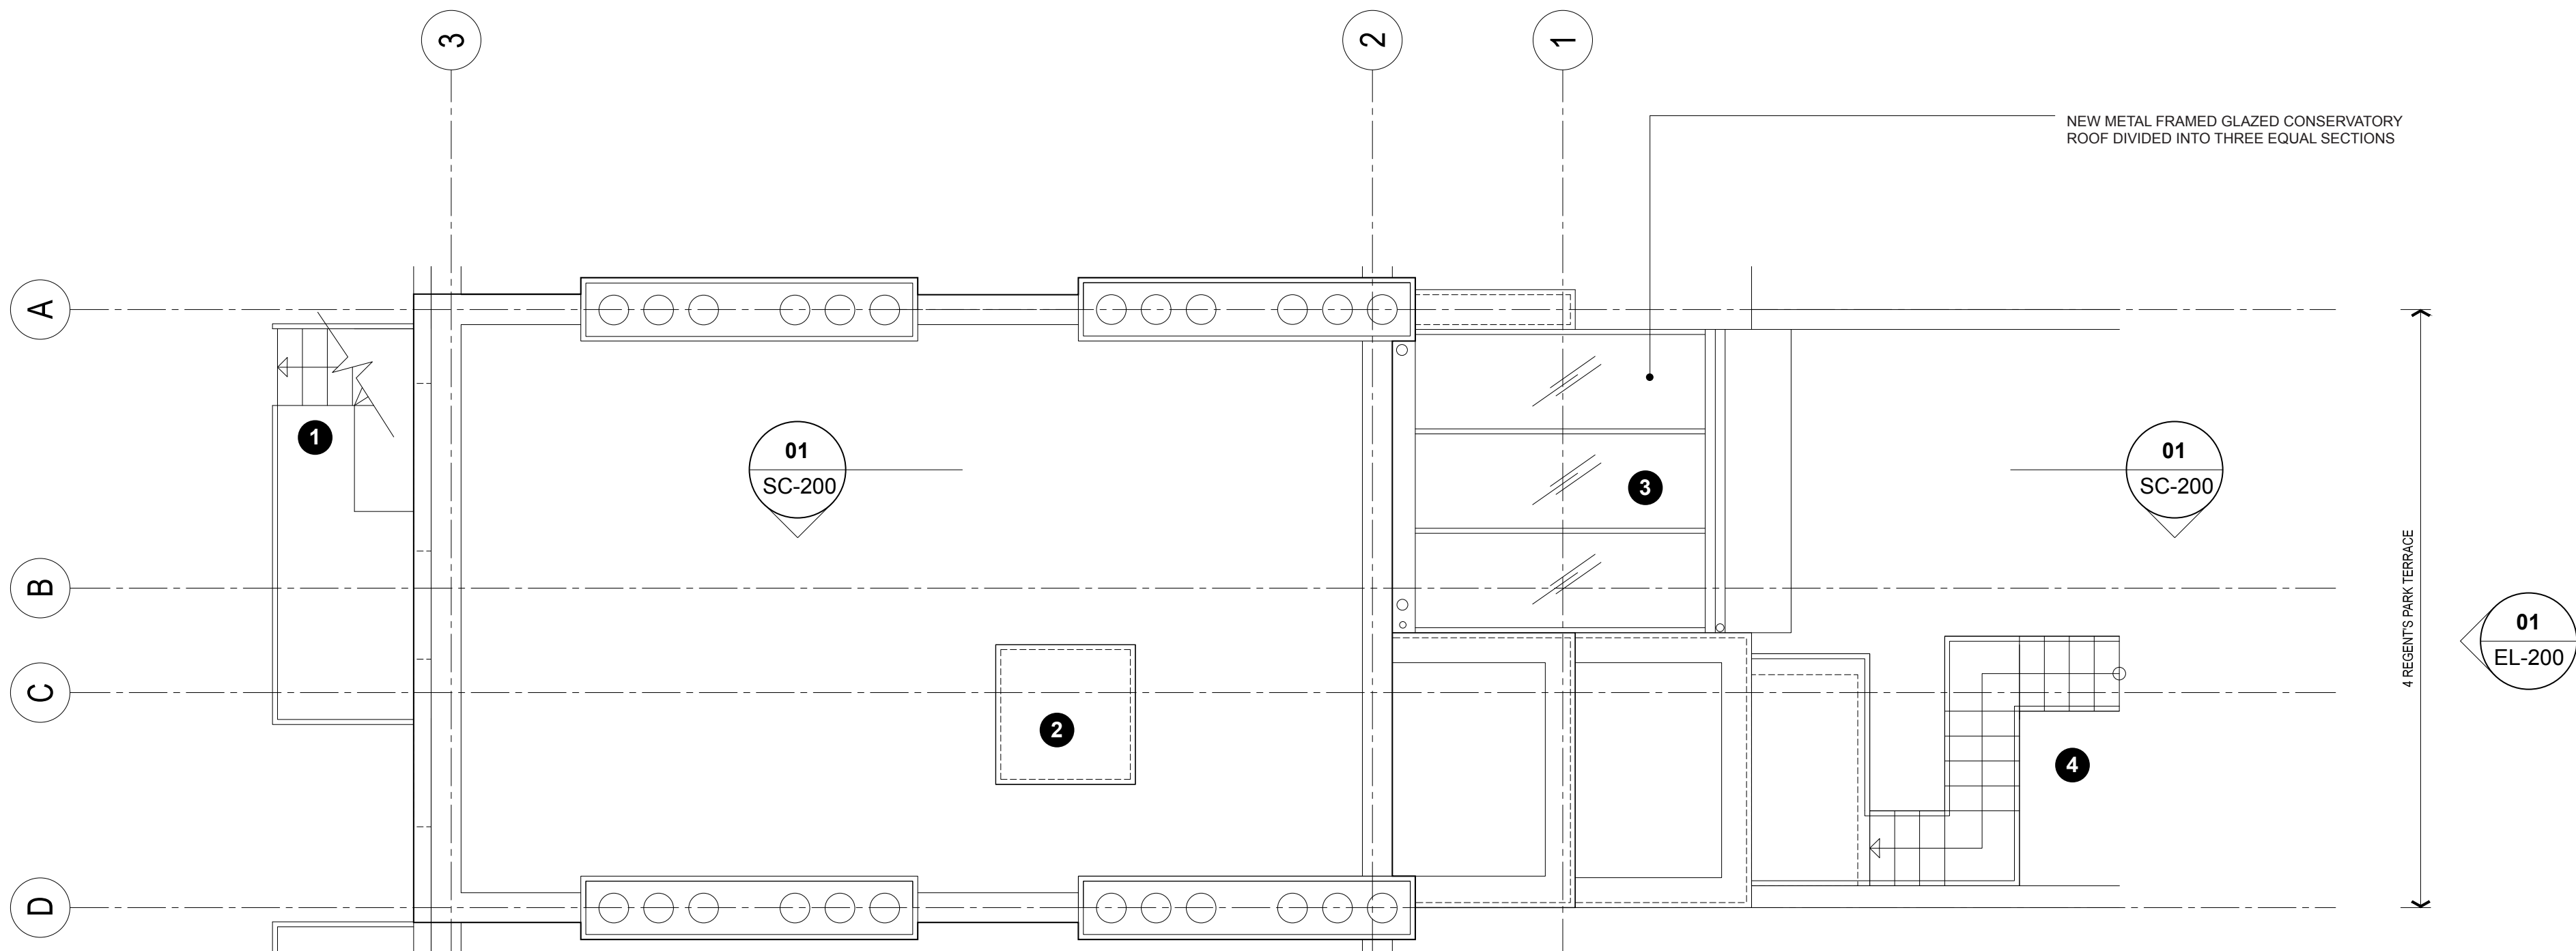

THIS DRAWING IS BASED ON DIMENSION SURVEY INFORMATION PROVIDED BY OTHERS. THE CLIENT CANNOT ACCEPT RESPONSIBILITY FOR THE ACCURACY OF THIS SURVEY INFORMATION.

THIS DRAWING SHOULD BE READ IN CONJUNCTION WITH ALL RELEVANT DRAWINGS, SPECIFICATIONS AND SCHEDULES.

DO NOT SCALE FROM THIS DRAWING.

REPORT ANY DISCREPANCIES, CONFLICTS, ERRORS OR OMISSIONS TO THE AUTHOR AND SEEK DIRECTIONS BEFORE PROCEEDING.

CONFIRM ALL DIMENSIONS AND LEVELS ON SITE PRIOR TO COMMENCING WORK

DRAWING ILLUSTRATES DESIGN INTENT ONLY. CONTRACTOR TO PRODUCE SHOP DRAWINGS FOR DESIGNER APPROVAL IF REQUIRED. CONSTRUCTION ISSUE DRAWINGS MUST BE CONTRACTOR'S OWN.



SITE PLAN - 1:1250 @ A1

P03	PRELIMINARY	01.04.2015
P02	PRELIMINARY	14.12.2014
P01	PRELIMINARY	10.12.2014

DO NOT SCALE OFF THIS DRAWING

4 REGENTS PARK TERRACE  
CAMDEN  
LONDON


ROOF PLAN PROPOSED

FOR: HOUSE OF BLAKE

AT: 4 REGENTS PARK TERRACE

DATE: 10.12.2014      DWG NO: GA-210

SCALE 1:50 @ A1      JOB: ARC-044

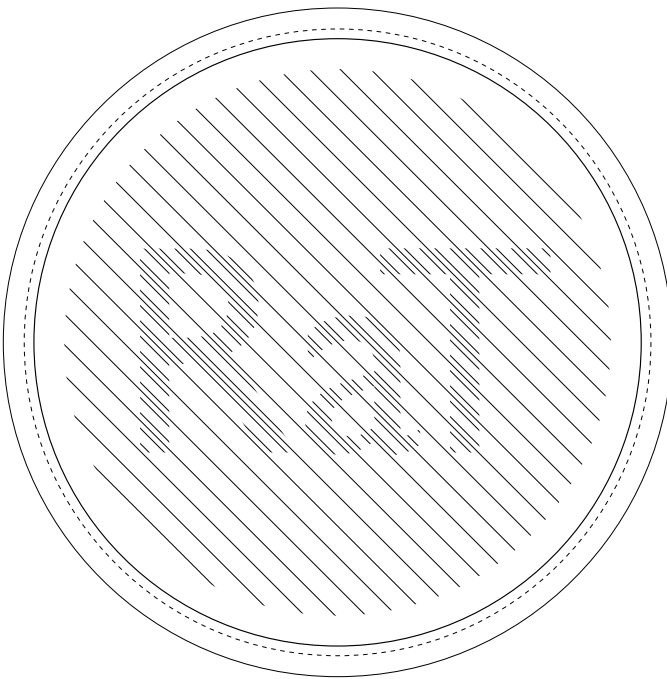



THIS DRAWING IS BASED ON DIMENSION SURVEY INFORMATION PROVIDED BY OTHERS. THE CLIENT CANNOT ACCEPT RESPONSIBILITY FOR THE ACCURACY OF THIS SURVEY INFORMATION.

THIS DRAWING SHOULD BE READ IN CONJUNCTION WITH ALL RELEVANT DRAWINGS, SPECIFICATIONS AND SCHEDULES.

DO NOT SCALE FROM THIS DRAWING.

REPORT ANY DISCREPANCIES, CONFLICTS, ERRORS OR OMISSIONS TO THE AUTHOR AND SEEK DIRECTIONS BEFORE PROCEEDING.

CONFIRM ALL DIMENSIONS AND LEVELS ON SITE PRIOR TO COMMENCING WORK

DRAWING ILLUSTRATES DESIGN INTENT ONLY. CONTRACTOR TO PRODUCE SHOP DRAWINGS FOR DESIGNER APPROVAL IF REQUIRED. CONSTRUCTION ISSUE DRAWINGS MUST BE CONTRACTOR'S OWN.

SITE PLAN - 1:1250 @ A1

P03	PRELIMINARY	01.04.2015
P02	PRELIMINARY	14.12.2014
P01	PRELIMINARY	10.12.2014

DO NOT SCALE OFF THIS DRAWING

4 REGENTS PARK TERRACE CAMDEN LONDON	
REAR ELEVATION - EXISTING	
FOR: HOUSE OF BLAKE	
AT: 4 REGENTS PARK TERRACE	
DATE: 10.12.2014	DWG NO: EL-100
SCALE 1:50 @ A1	JOB: ARC-044



THIS DRAWING IS BASED ON DIMENSION SURVEY INFORMATION PROVIDED BY OTHERS. THE CLIENT CANNOT ACCEPT RESPONSIBILITY FOR THE ACCURACY OF THIS SURVEY INFORMATION.

THIS DRAWING SHOULD BE READ IN CONJUNCTION WITH ALL RELEVANT DRAWINGS, SPECIFICATIONS AND SCHEDULES.

DO NOT SCALE FROM THIS DRAWING.

REPORT ANY DISCREPANCIES, CONFLICTS, ERRORS OR OMISSIONS TO THE AUTHOR AND SEEK DIRECTIONS BEFORE PROCEEDING.

CONFIRM ALL DIMENSIONS AND LEVELS ON SITE PRIOR TO COMMENCING WORK

DRAWING ILLUSTRATES DESIGN INTENT ONLY. CONTRACTOR TO PRODUCE SHOP DRAWINGS FOR DESIGNER APPROVAL IF REQUIRED. CONSTRUCTION ISSUE DRAWINGS MUST BE CONTRACTOR'S OWN.

SITE PLAN - 1:1250 @ A1

P03	PRELIMINARY	01.04.2015
P02	PRELIMINARY	14.12.2014
P01	PRELIMINARY	10.12.2014

DO NOT SCALE OFF THIS DRAWING


4 REGENTS PARK TERRACE CAMDEN LONDON	
--	--

REAR ELEVATION - PROPOSED


FOR: HOUSE OF BLAKE

AT: 4 REGENTS PARK TERRACE

DATE: 10.12.2014	DWG NO: EL-200
SCALE 1:50 @ A1	JOB: ARC-044

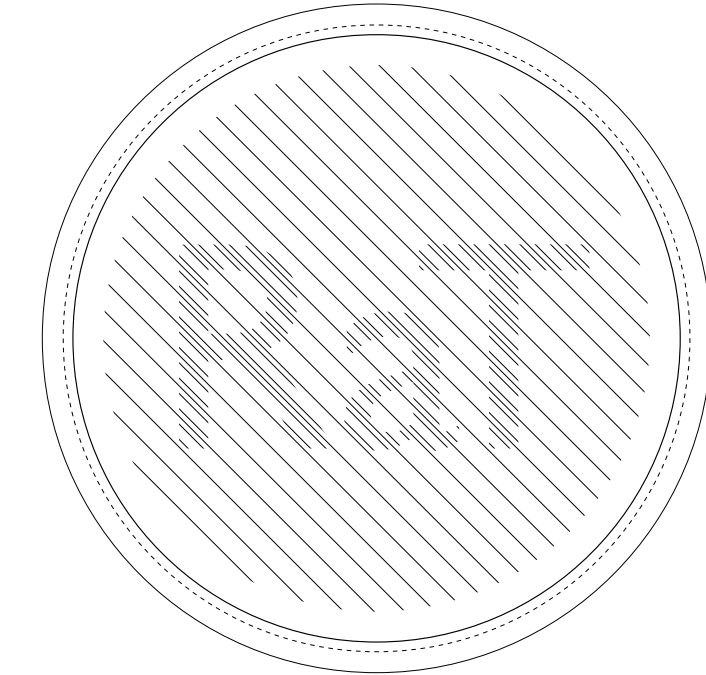



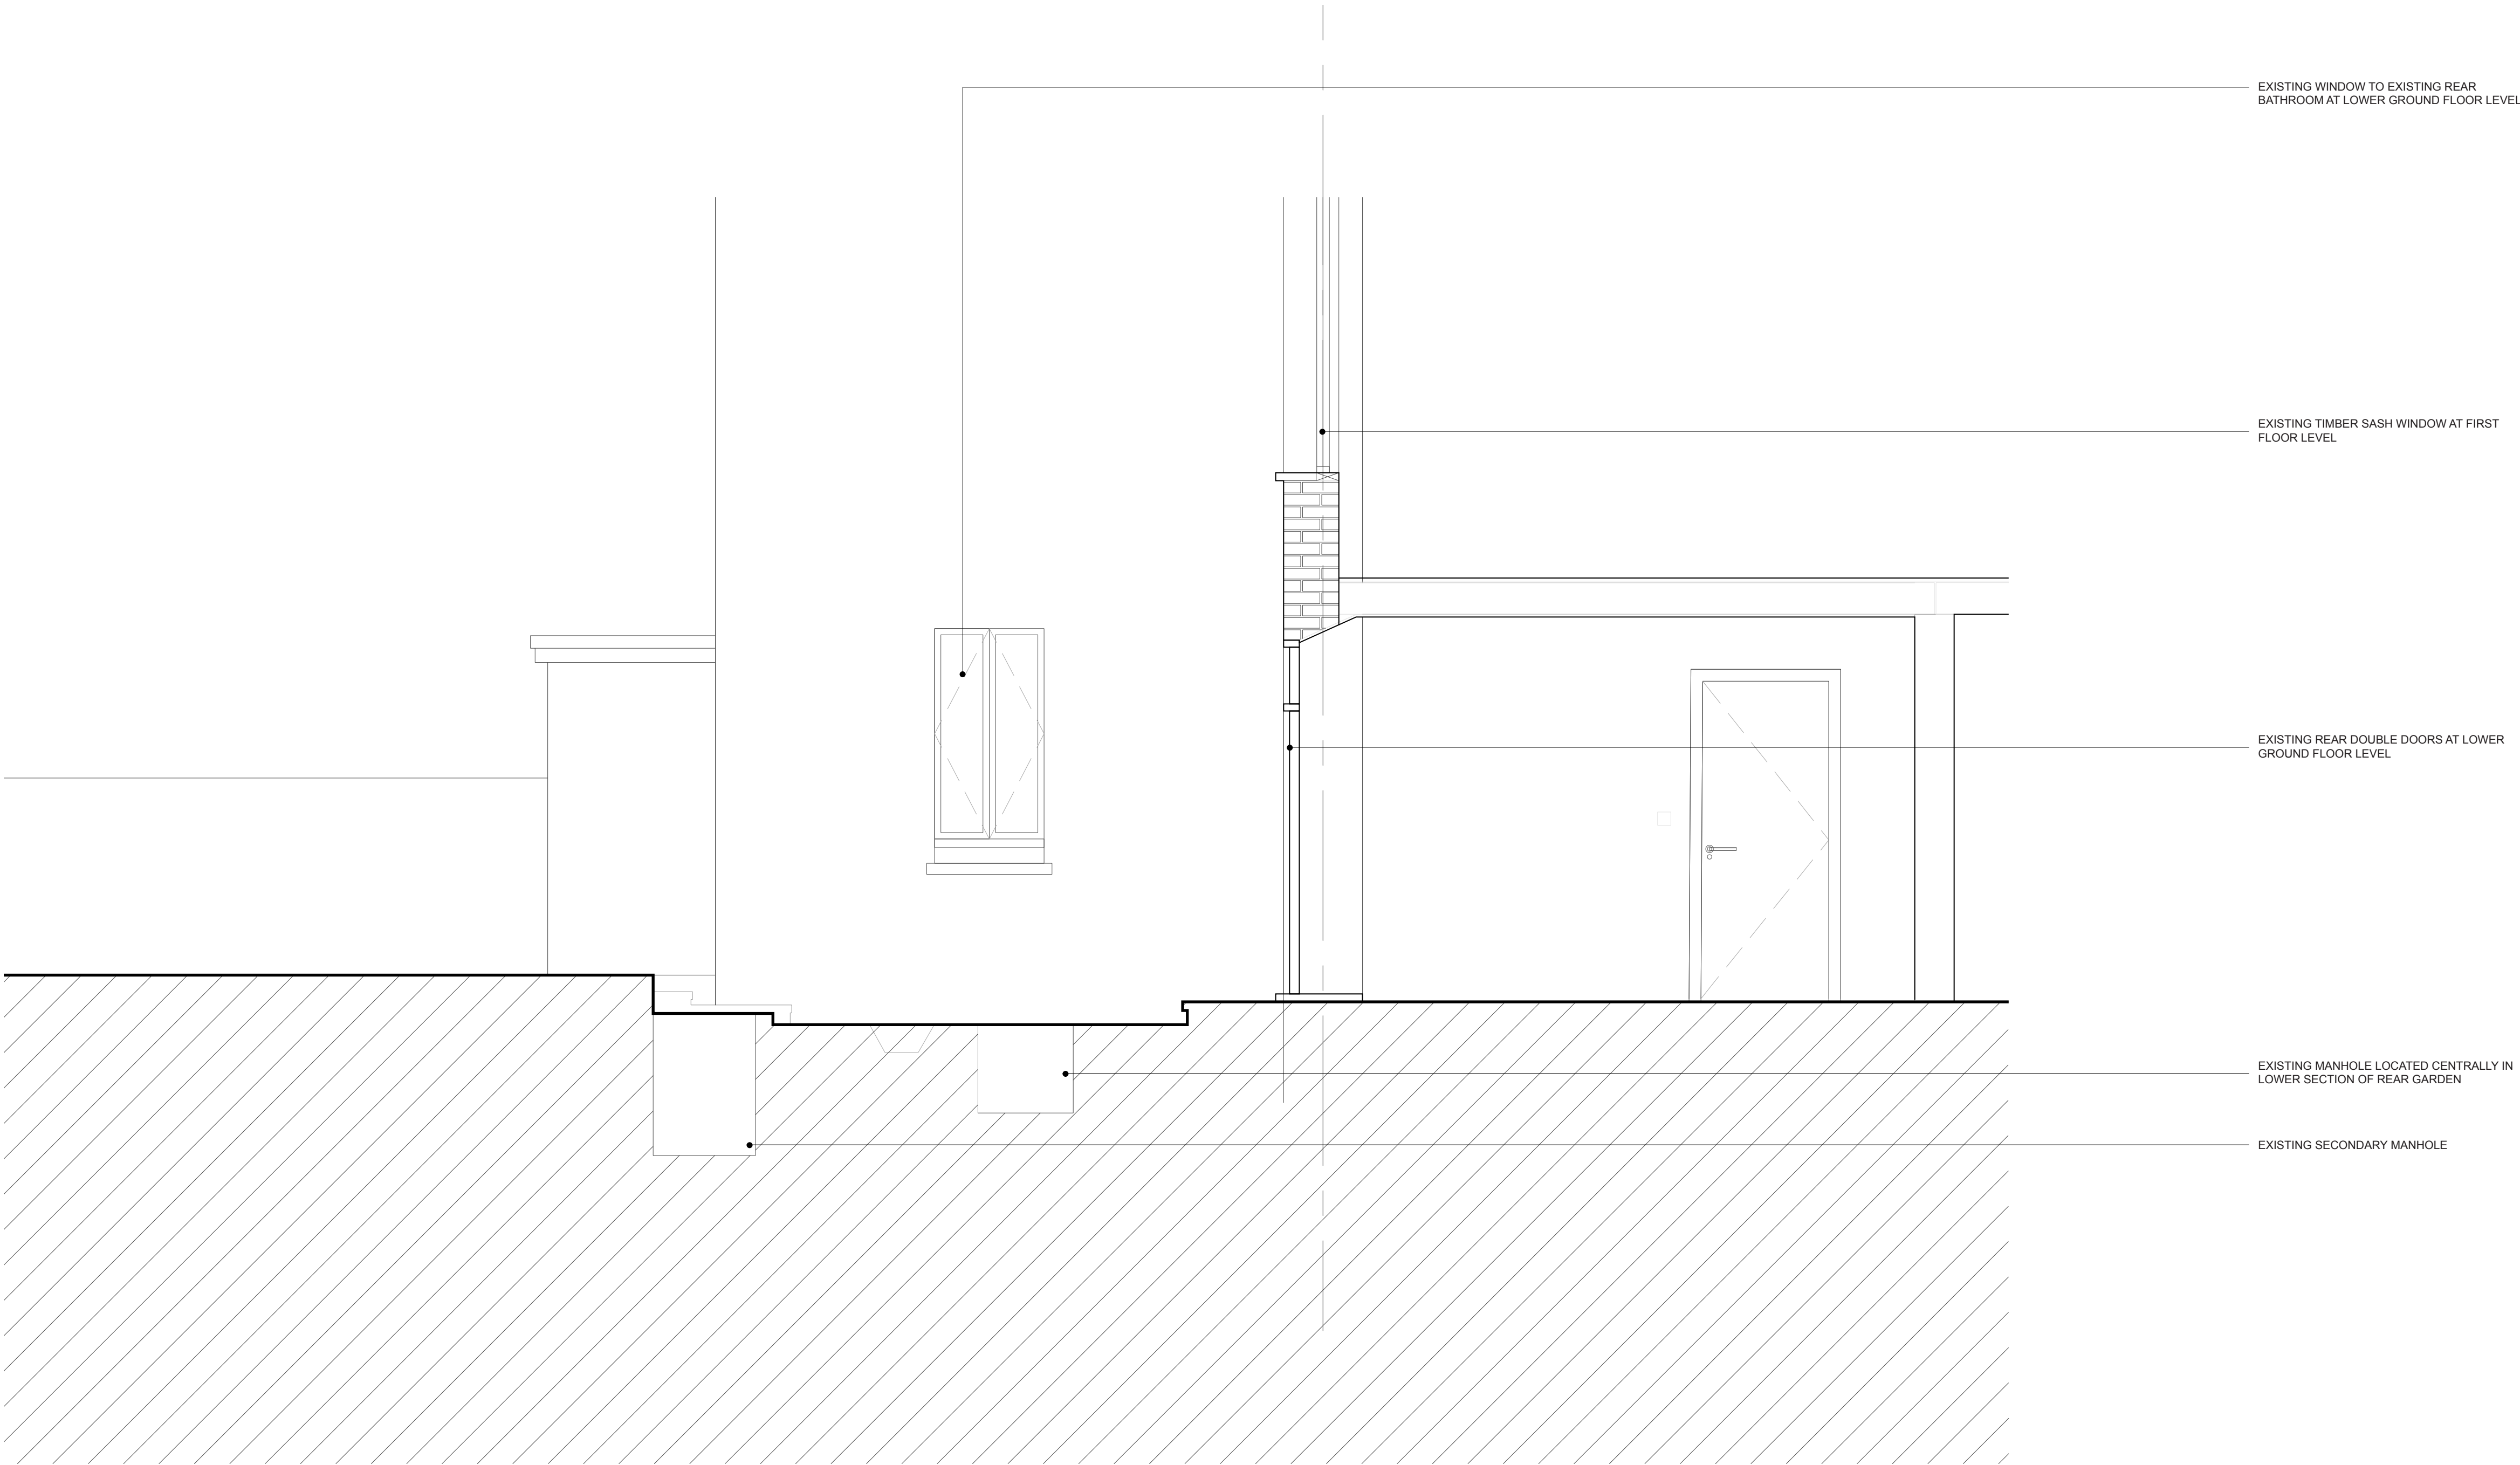

THIS DRAWING IS BASED ON DIMENSION SURVEY INFORMATION PROVIDED BY OTHERS. THE CLIENT CANNOT ACCEPT RESPONSIBILITY FOR THE ACCURACY OF THIS SURVEY INFORMATION.

THIS DRAWING SHOULD BE READ IN CONJUNCTION WITH ALL RELEVANT DRAWINGS, SPECIFICATIONS AND SCHEDULES.

DO NOT SCALE FROM THIS DRAWING.

REPORT ANY DISCREPANCIES, CONFLICTS, ERRORS OR OMISSIONS TO THE AUTHOR AND SEEK DIRECTIONS BEFORE PROCEEDING.

CONFIRM ALL DIMENSIONS AND LEVELS ON SITE PRIOR TO COMMENCING WORK

DRAWING ILLUSTRATES DESIGN INTENT ONLY. CONTRACTOR TO PRODUCE SHOP DRAWINGS FOR DESIGNER APPROVAL IF REQUIRED. CONSTRUCTION ISSUE DRAWINGS MUST BE CONTRACTOR'S OWN.



SITE PLAN - 1:1250 @ A1

P02	PRELIMINARY	01.04.2015
P01	PRELIMINARY	12.01.2015

DO NOT SCALE OFF THIS DRAWING

4 REGENTS PARK TERRACE  
CAMDEN  
LONDON


SECTION AA EXISTING

FOR: HOUSE OF BLAKE

AT: 4 REGENTS PARK TERRACE

DATE: 10.12.2014	DWG NO: SC-100
------------------	----------------

SCALE 1:25 @ A1	JOB: ARC-044
-----------------	--------------

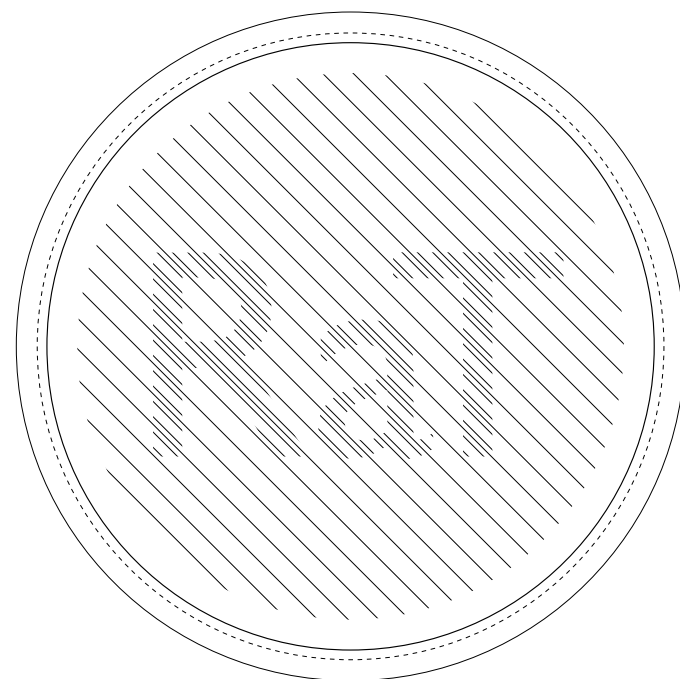

CONFIRM ALL DIMENSIONS AND LEVELS ON SITE PRIOR TO COMMENCING WORK

SITE PLAN - 1:1250 @ A1

JOB: ARC-044

