

Disclaimer




The contractor is to check all dimensions on site and inform the contract administrator/project manager of any discrepancies.

All work is to comply in every aspect with the Building Regulations, Codes of Practice and British Standards.

This drawing is to be read in conjunction with all other contract drawings and specifications.

This drawing is copyrighted and must not be reproduced in any format or disclosed to any third party without the written consent of Tuffin Ferraby Taylor LLP.

rev date details by

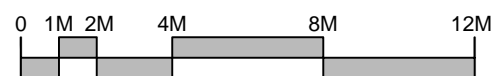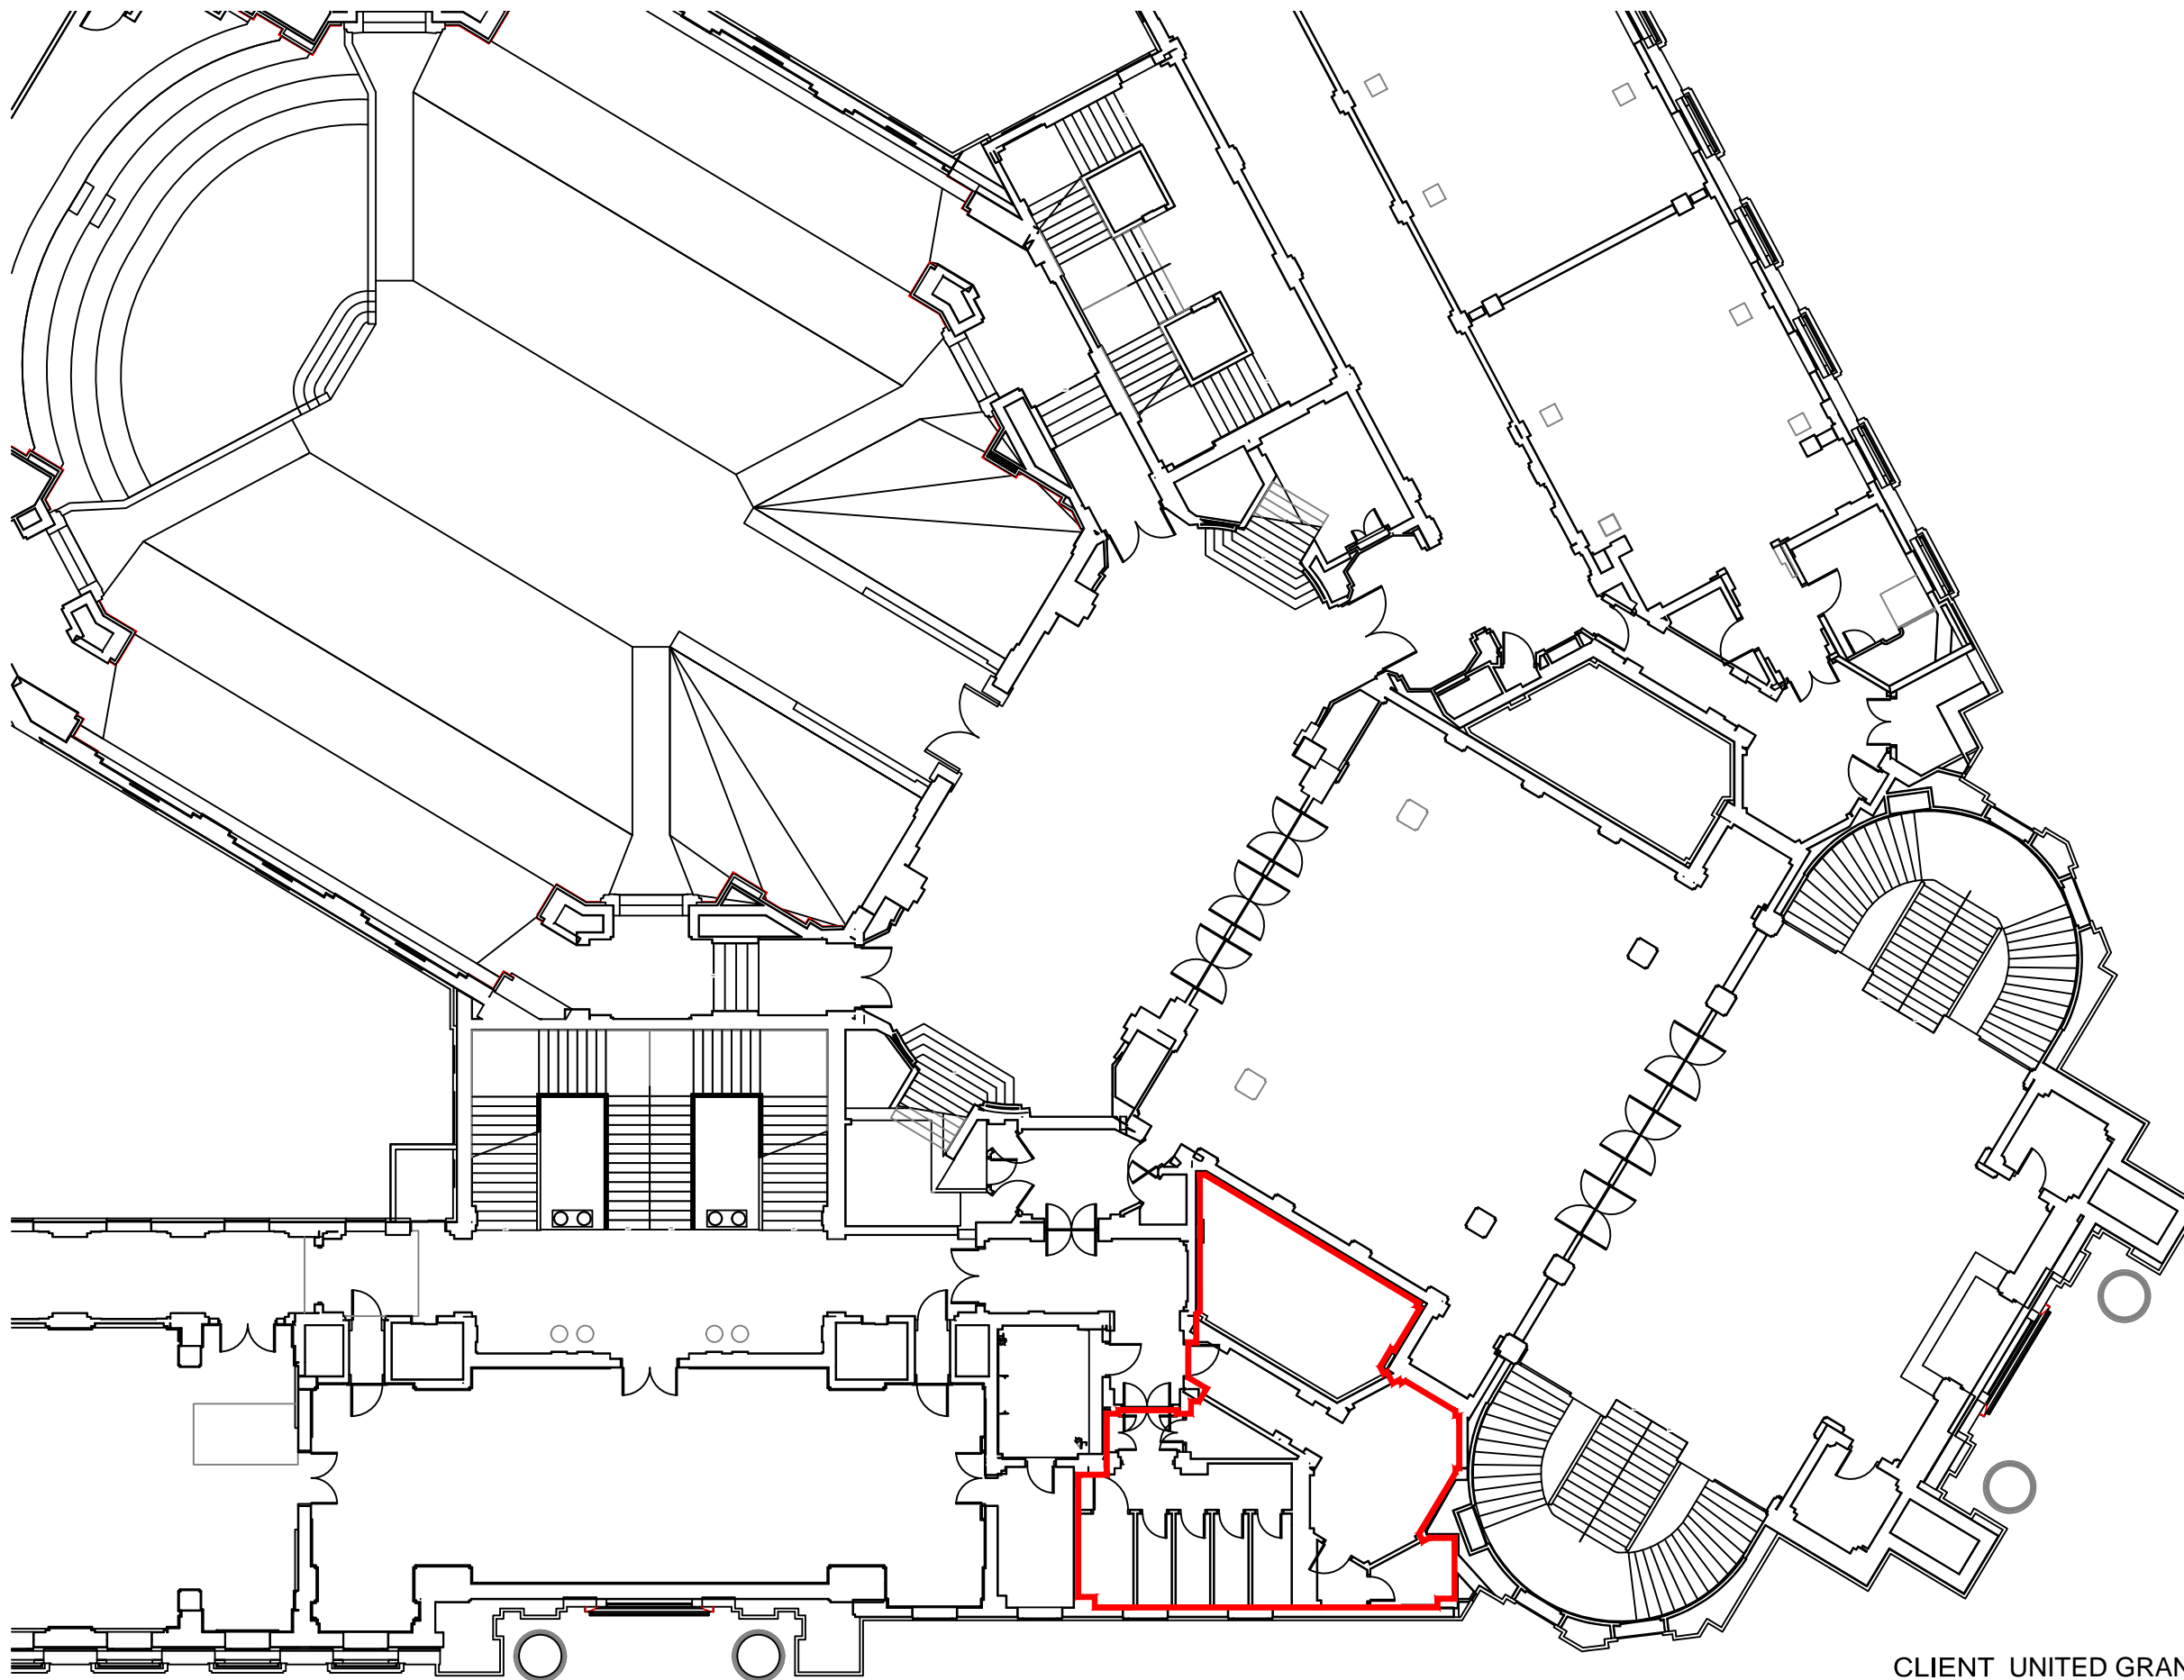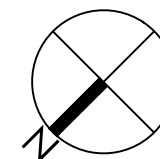

SCALE 1:200

CLIENT UNITED GRAND LODGE OF ENGLAND
PROJECT Freemasons' Hall, 60 Great Queen St WC2B 5AZ
DRAWING Existing First Floor Plan - Freemasons' Hall

DRAWN TFT
SCALE A3 1:200
DATE APR 2015



Tuffin Ferraby Taylor LLP

PROJECT No. 25611
DRAWING No. EP01
REV