


garden extends a further 28m approx

garden extends a further 28m approx


garden extends a further 28m approx

garden extends a further 28m approx

No dimension should be scaled off this drawing
Site dimensions must be checked before
manufacture. If in doubt please ask.

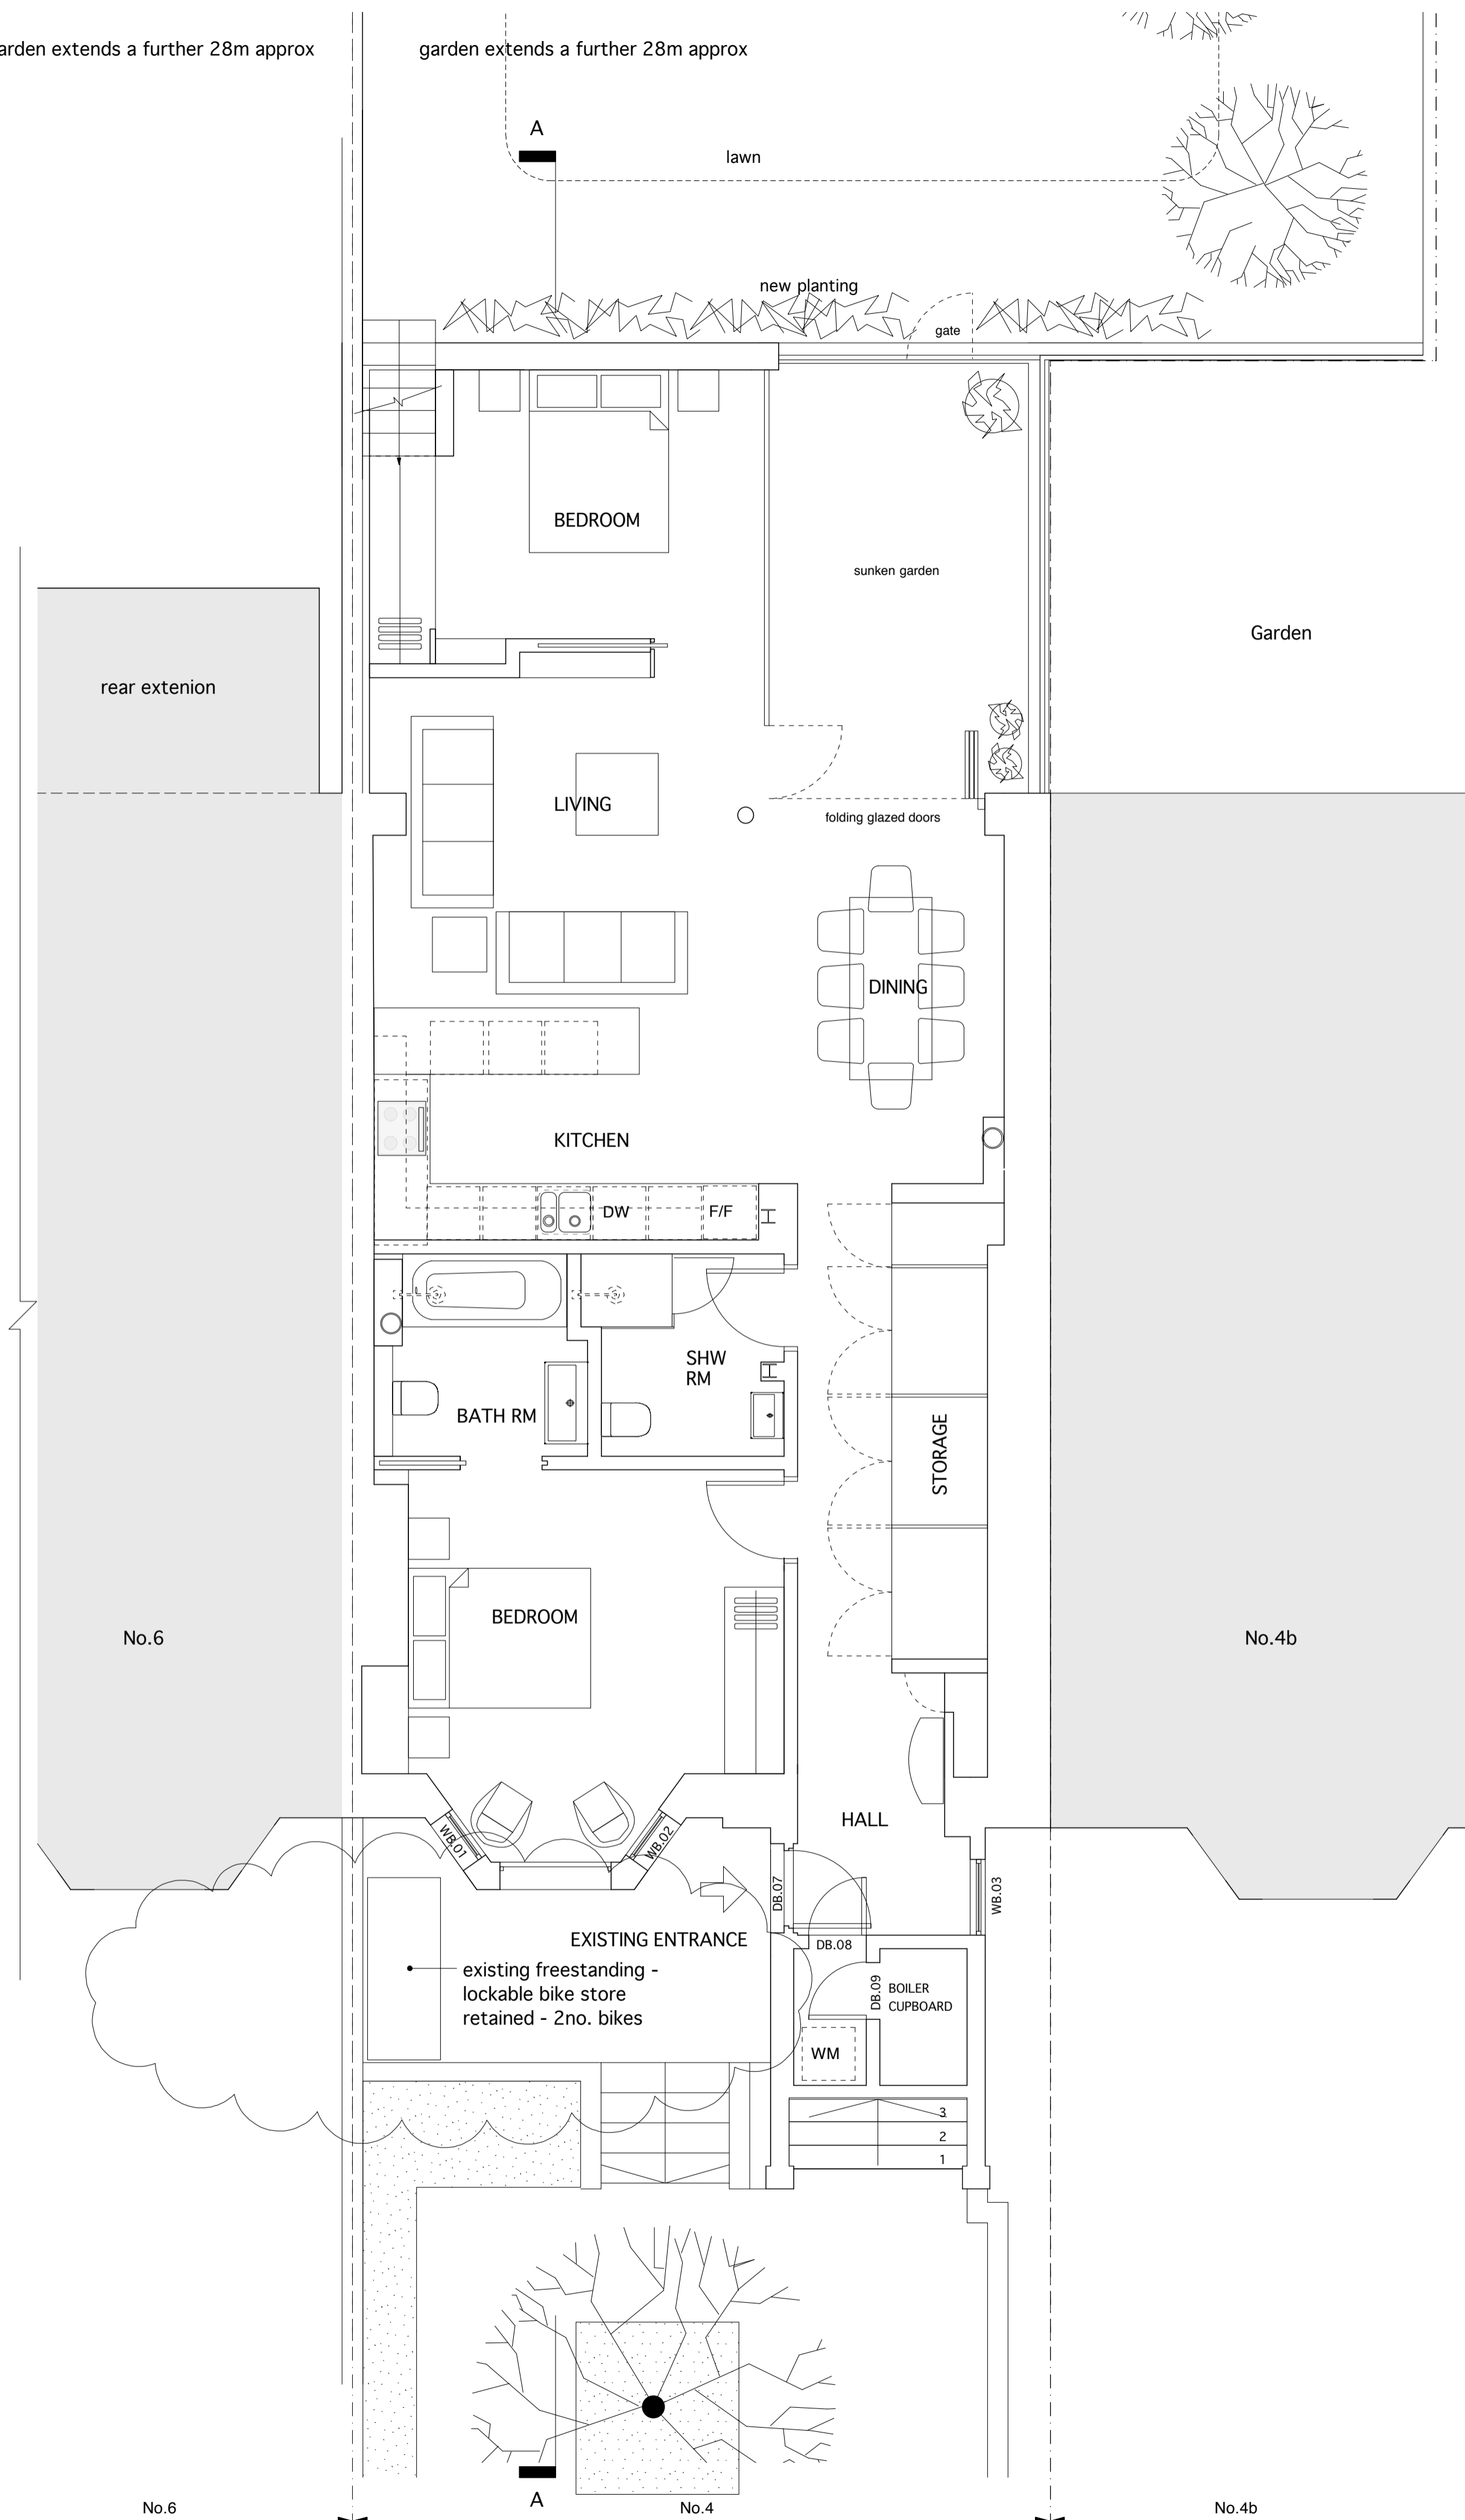

PROPOSED LWR GROUND FLOOR PLAN

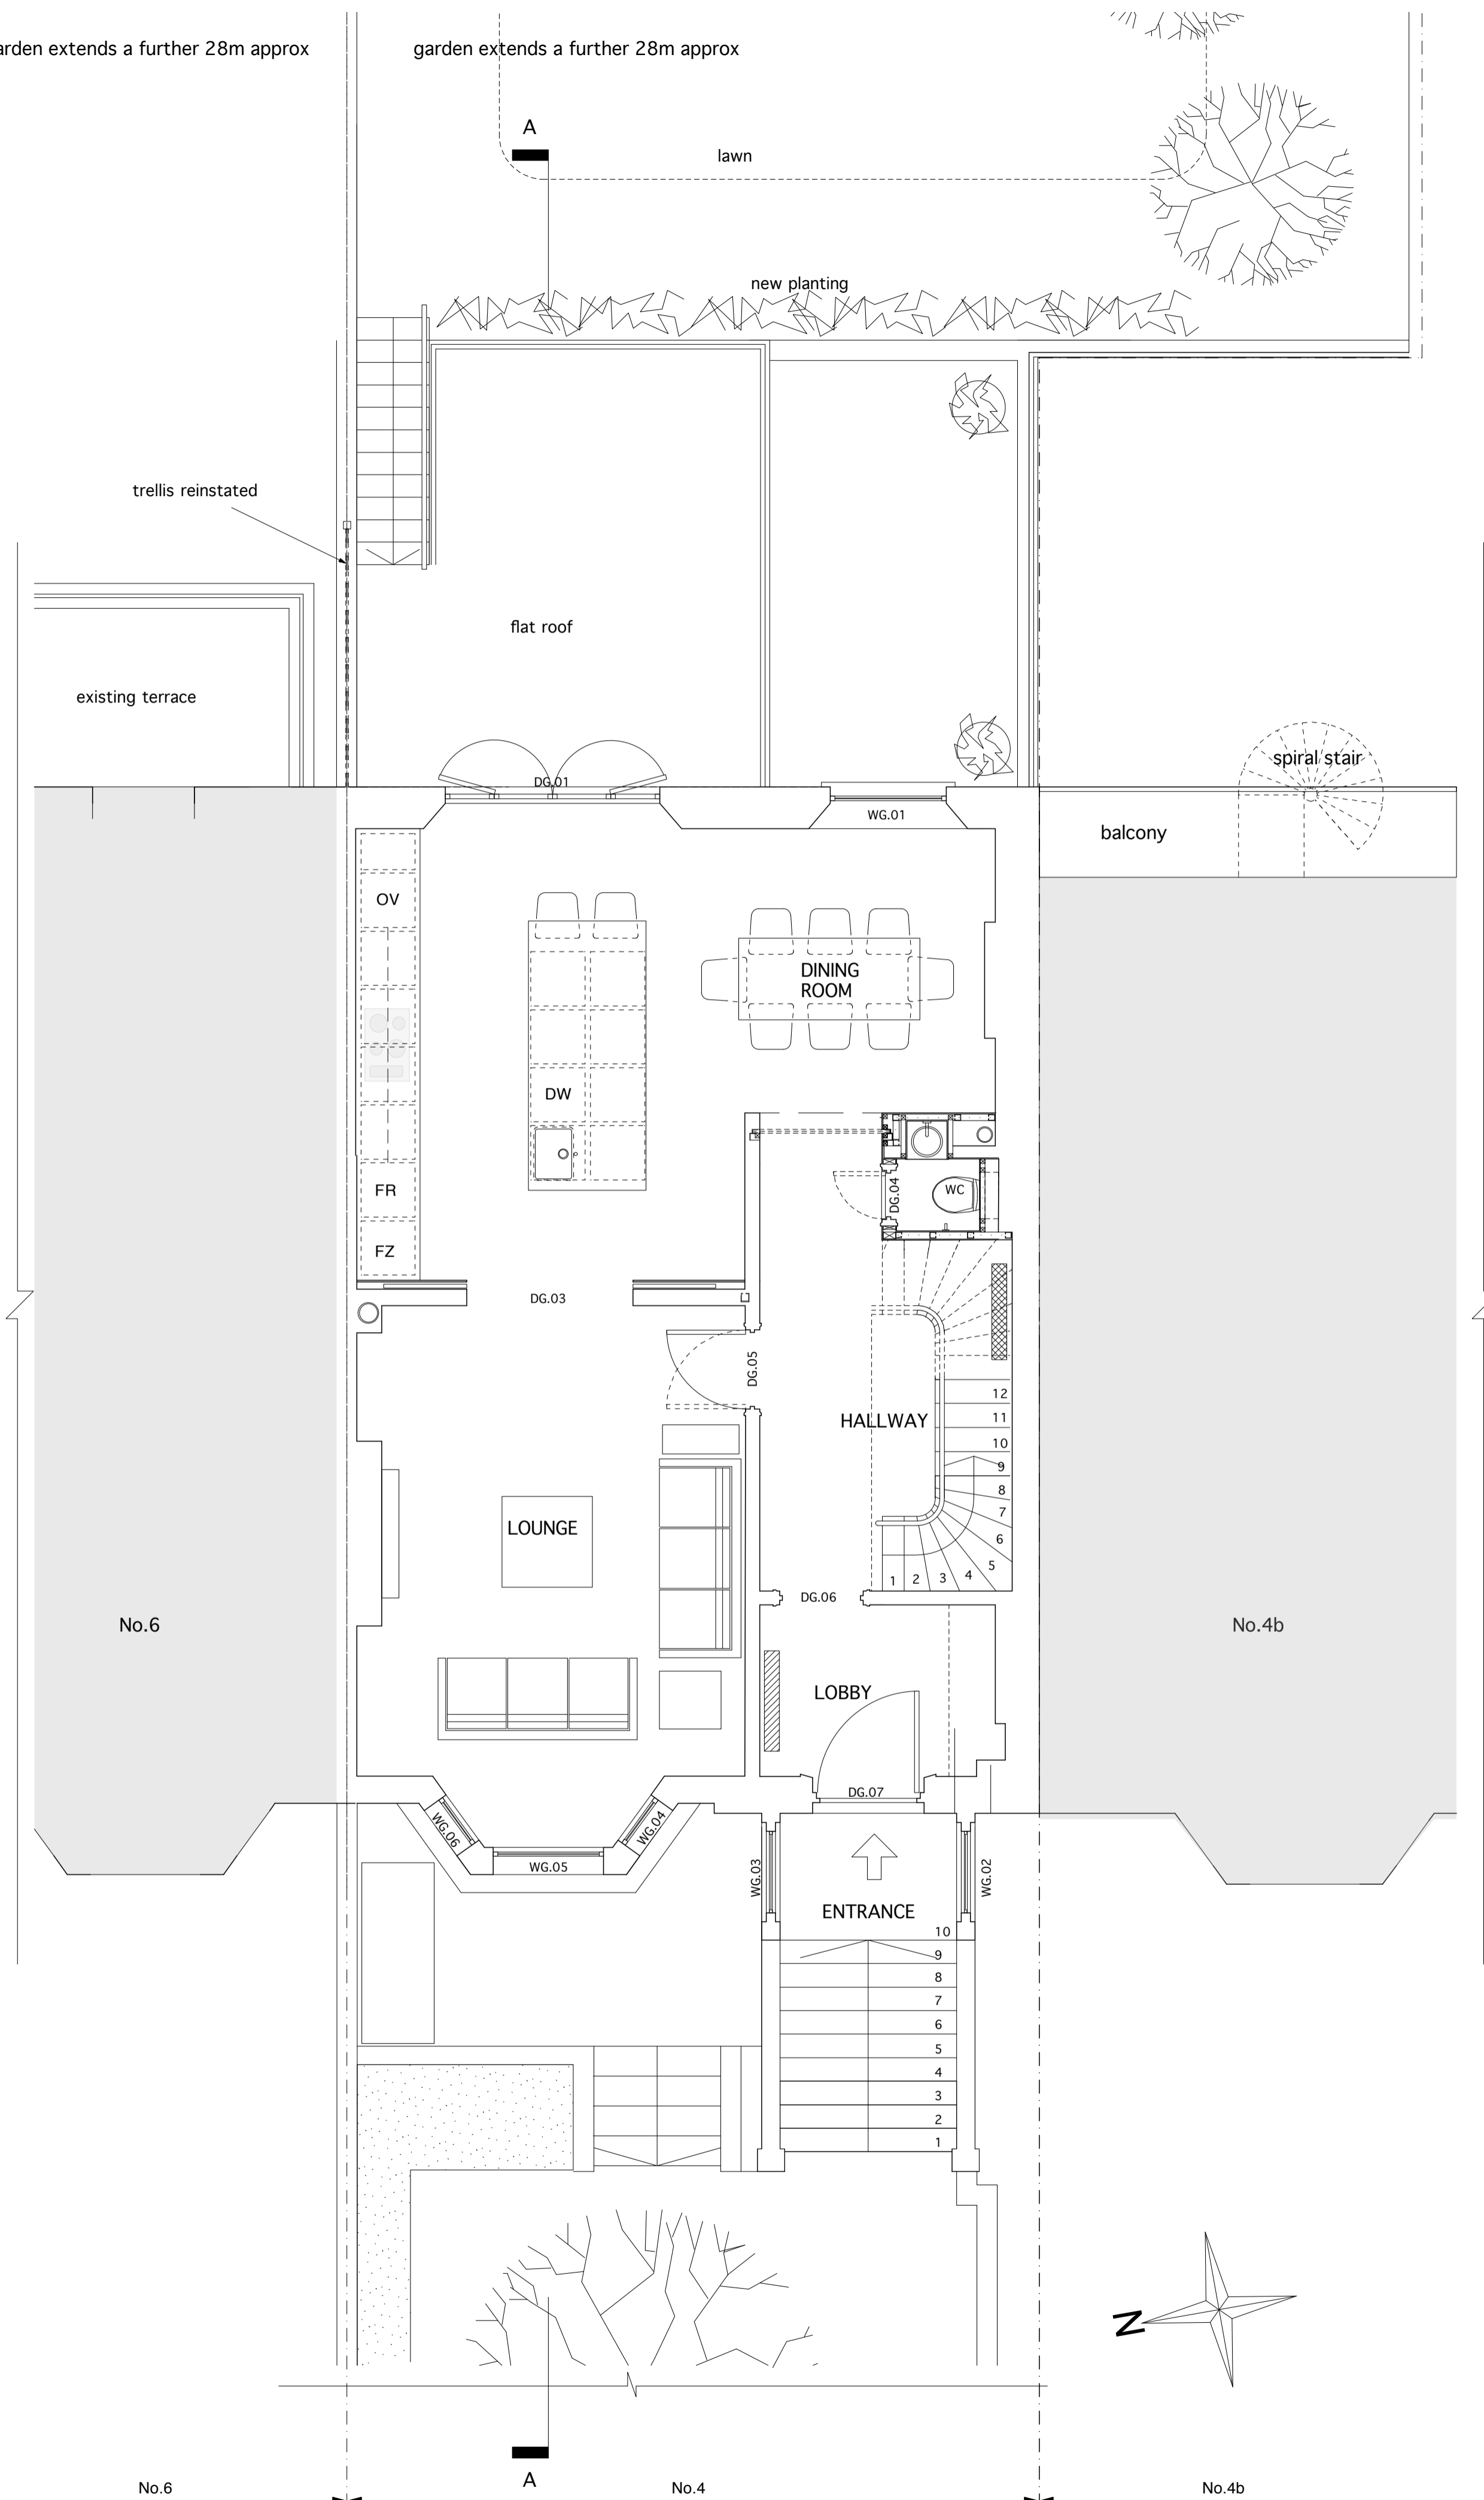

PROPOSED GROUND FLOOR PLAN

SCALE 0 1 2 5m

B	25.03.15	Existing Bicycle Store retained	OC
A	09.03.15	Bicycle parking shown	OC
letter	date	revision	initial

date May 2014
job name

4 Parkhill Road

title
Proposed Plans
Lwr Ground & Ground Floors

scale
1:50@A1 / 1:100@A3

job no. 1144 drawing no. PL10/B

Casson Conder Partnership Architects
29a Thurloe Place London SW7 2HQ Tel 020 7584 4581