

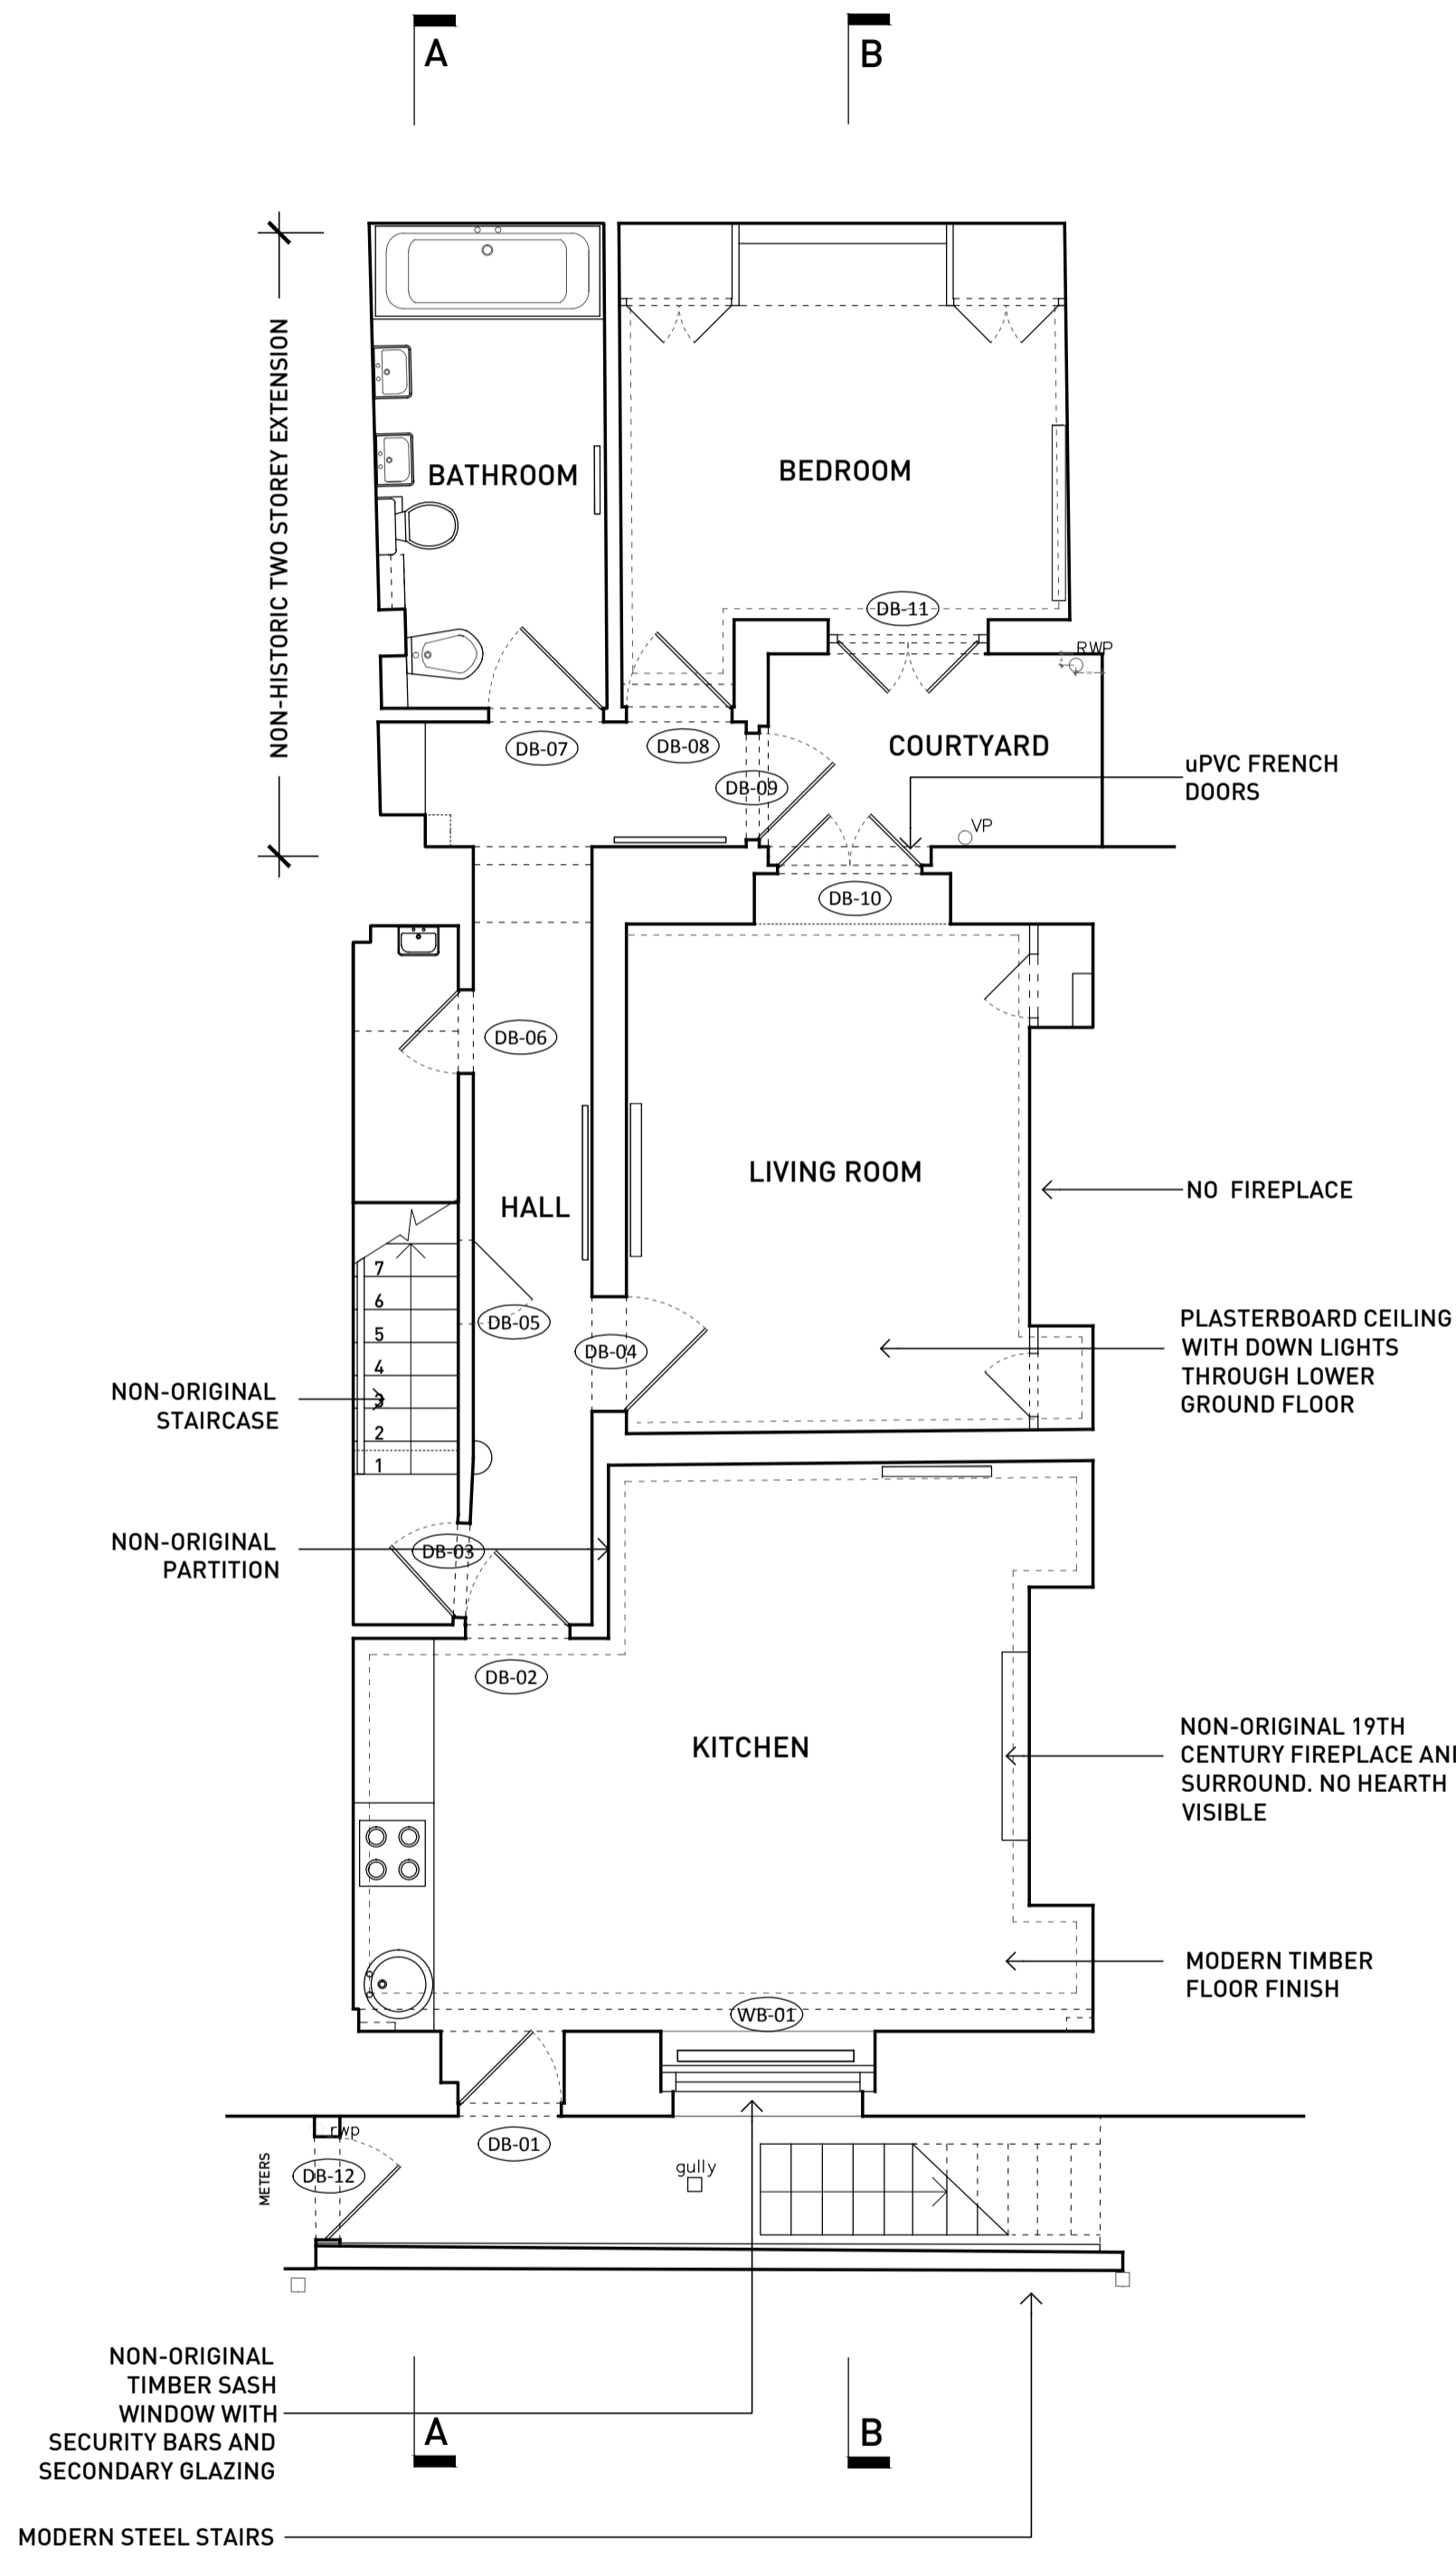
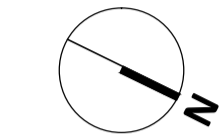


GENERAL NOTES
 1. No dimensions to be scaled from this drawing for construction purposes
 2. Any Discrepancies found between this drawing and other documents should be referred immediately to the consultants
 3. This drawing should be removed from currency immediately a revised version is issued
 4. All dimensions in mm's
 Nash Baker Ltd, trading as Nash Baker Architects, Company Number, 7488242
 Directors: Simon Baker RIBA, Howard Nash RIBA
 © Copyright Reserved
 This drawing and its subject matter are the confidential property of Nash Baker Architects and shall not be copied, reproduced, used or disclosed to others without the prior written authority of Nash Baker Architects

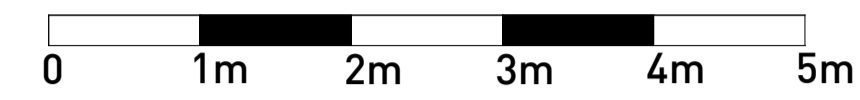


LOWER GROUND FLOOR PLAN

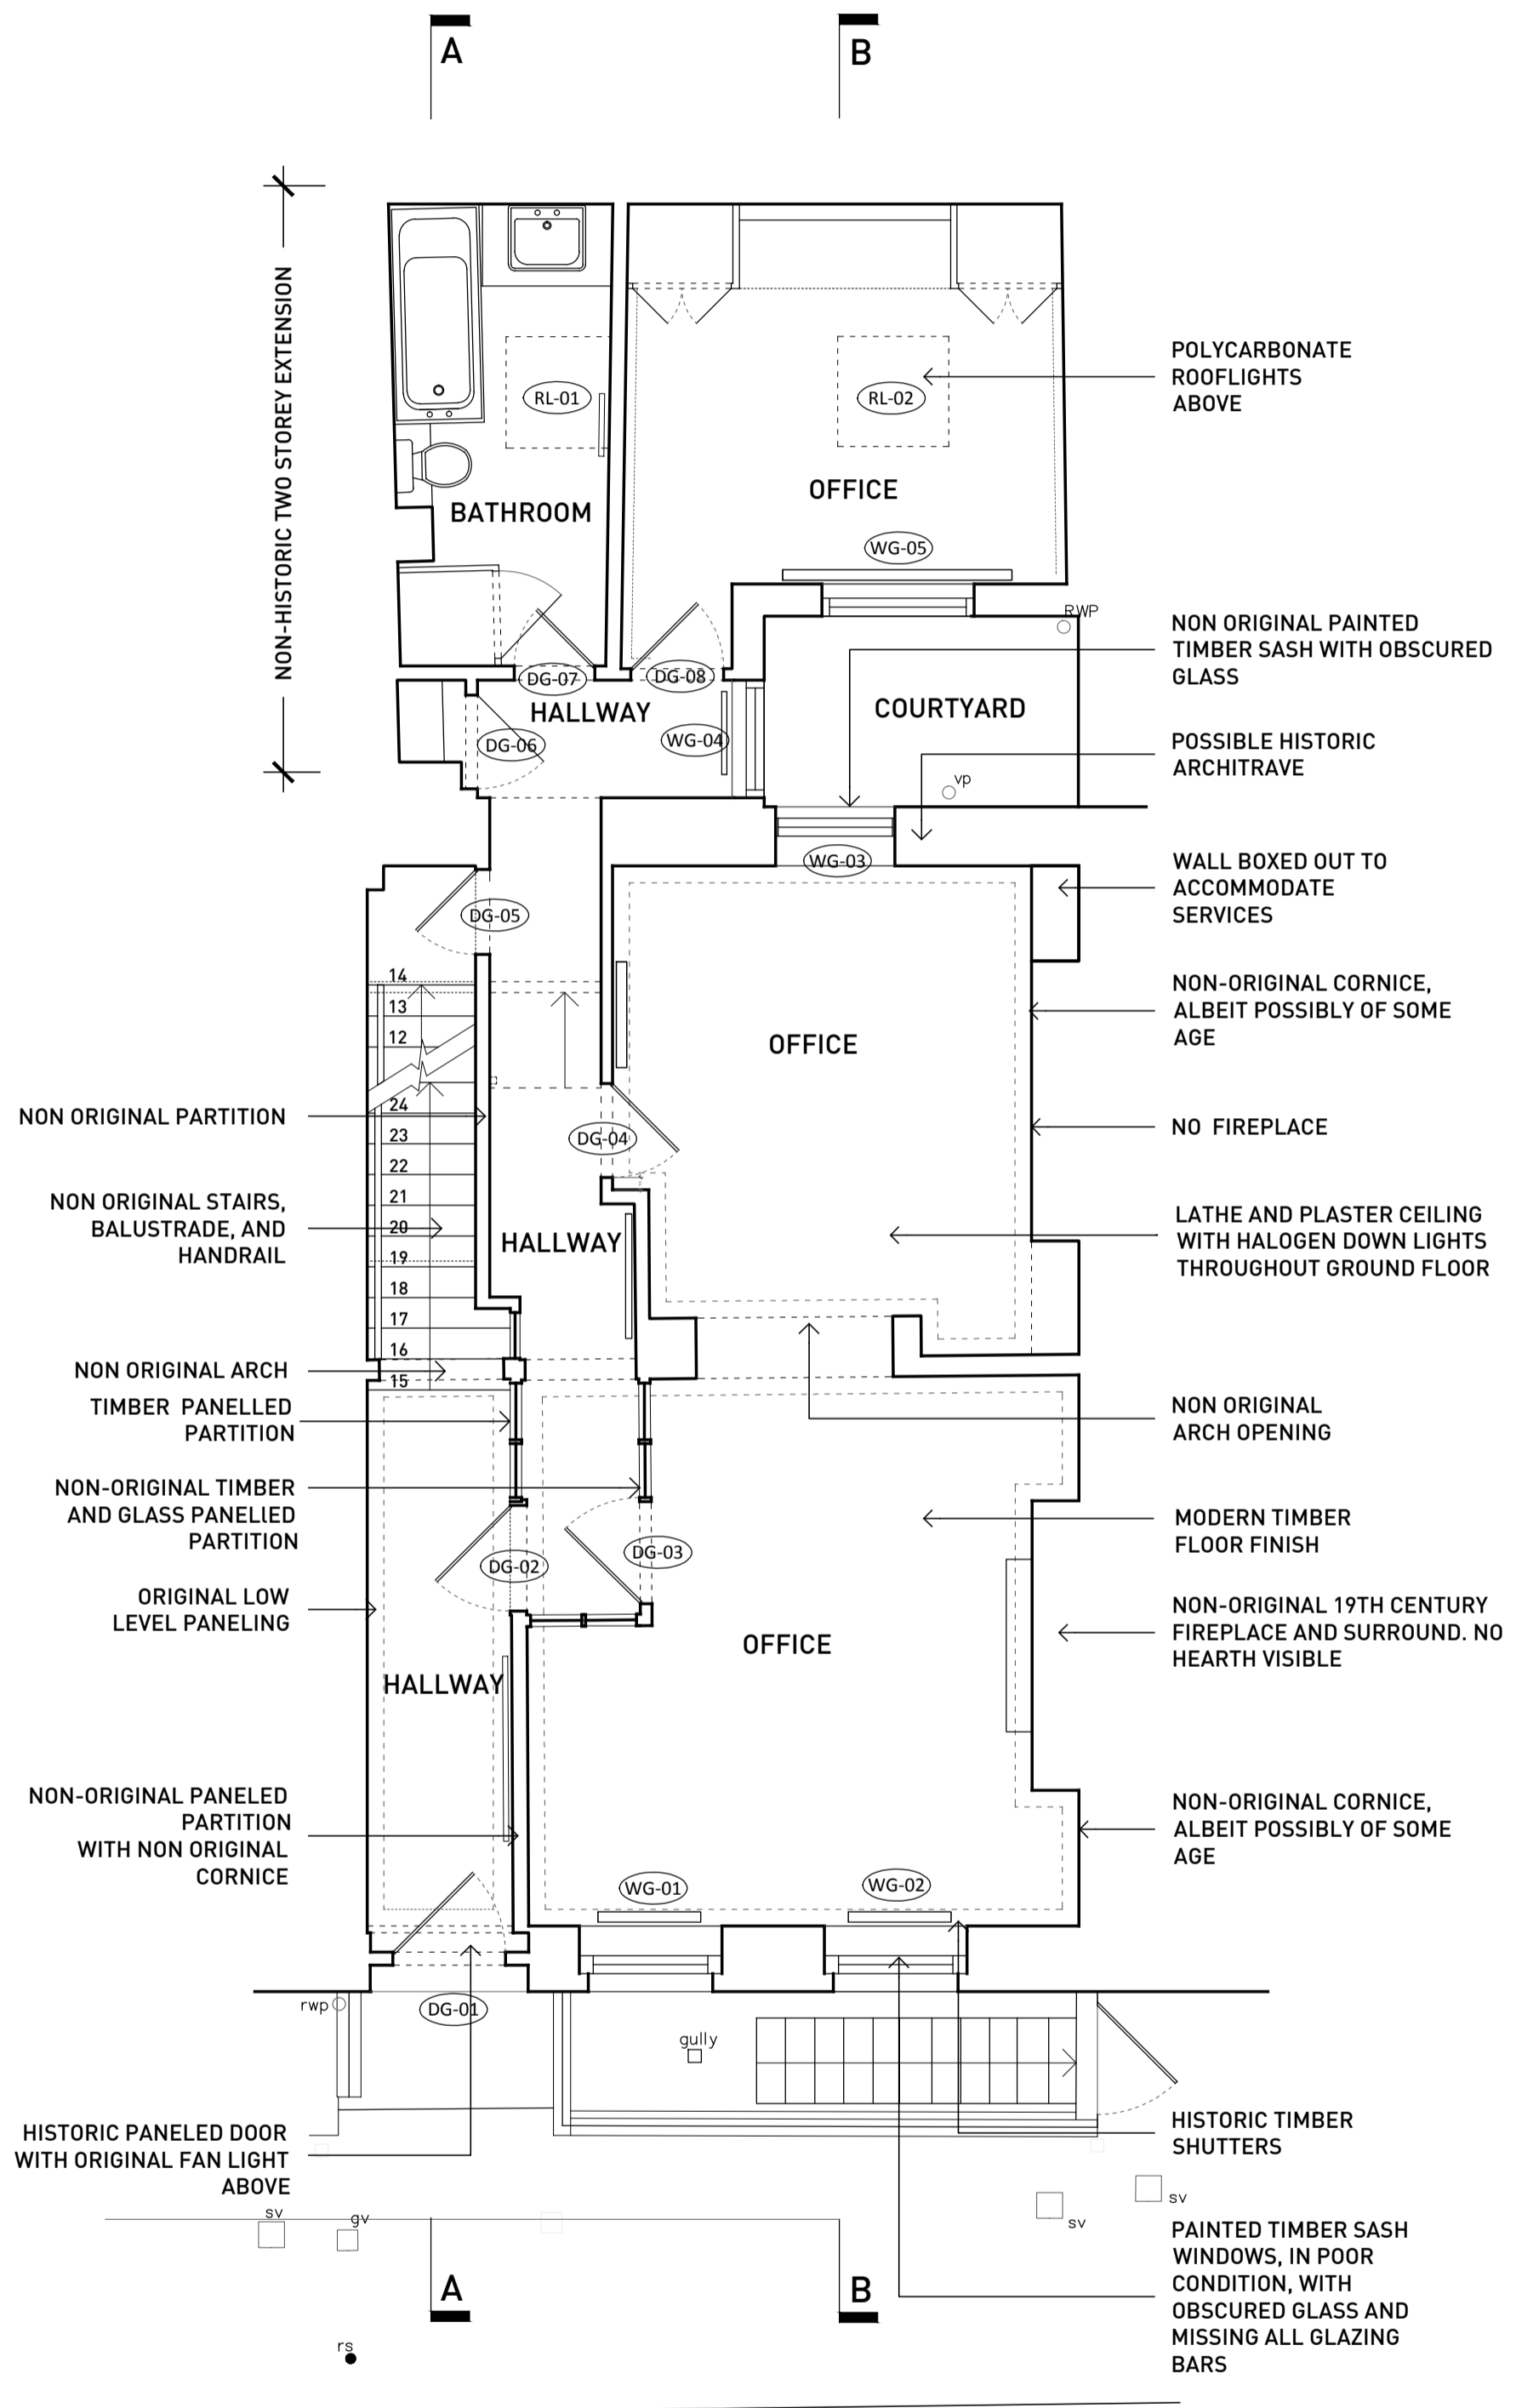

GROUND FLOOR PLAN

GENERAL NOTES:
 • LITTLE HISTORIC JOINERY REMAINING (i.e. DOORS, SKIRTINGS, ARCHITRAVES ETC)
 • CEILINGS WITH DOWNLIGHTS THROUGHOUT FLOOR. POSSIBLE LATHE AND PLASTER
 • NO HISTORIC FLOOR FINISHES VISIBLE

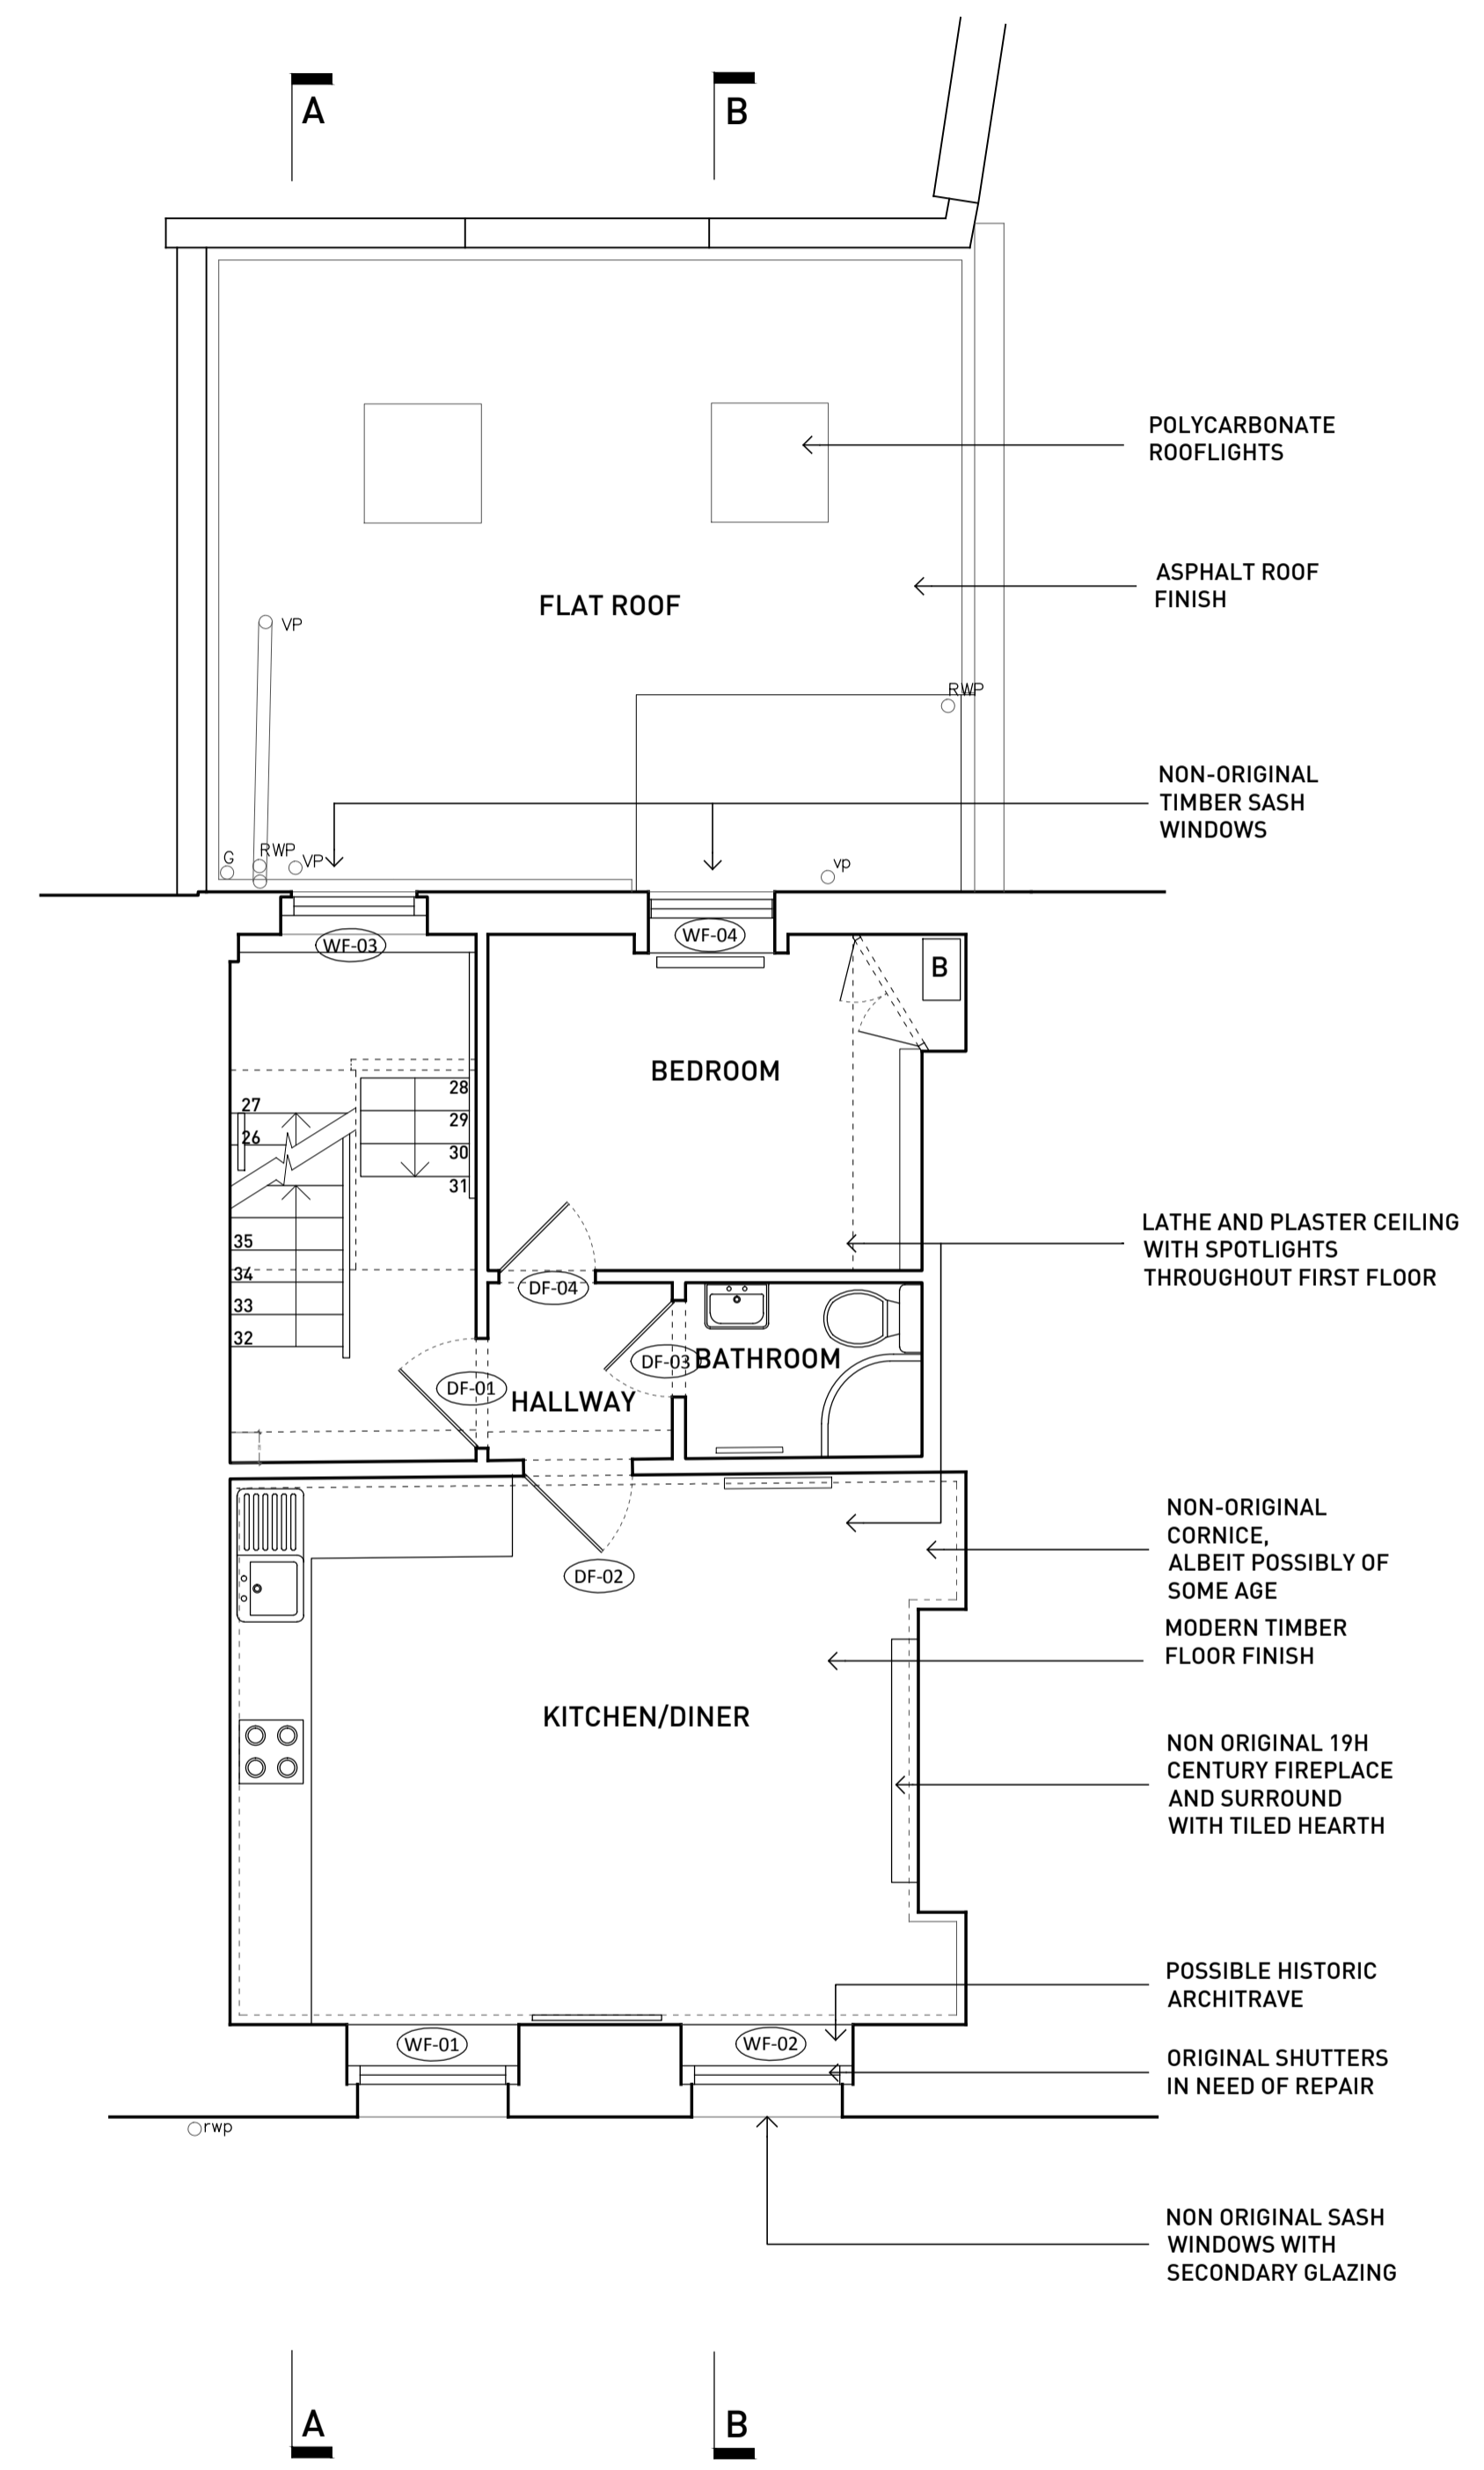

FIRST FLOOR PLAN

Job No.	Dwg No.	Rev.
1501	100	

Rev	Date	Reason For Issue	Chk
B	01/04/2015	ROOM NAMES CORRECTION - AF	
A	19/03/2015	GENERAL AMENDMENTS - AF	

NASH BAKER ARCHITECTS
 147-149 KENSINGTON HIGH STREET
 LONDON, W8 5SH
 T +44 (0) 207 229 1558
 INFO@NASHBAKER.CO.UK
 WWW.NASHBAKER.CO.UK

PROJECT: 79 GRAYS INN ROAD
 LONDON, WC1X 8TP
 DRAWING TITLE: EXISTING LOWER GROUND, GROUND & 1ST FLOOR PLANS
 JOB NUMBER: 1501 DRAWING NUMBER: 100
 DRAWN: AF CHECKED:
 SCALE: 1:50 PAPER SIZE: A1
 DATE: 02/03/2015 REVISION: