
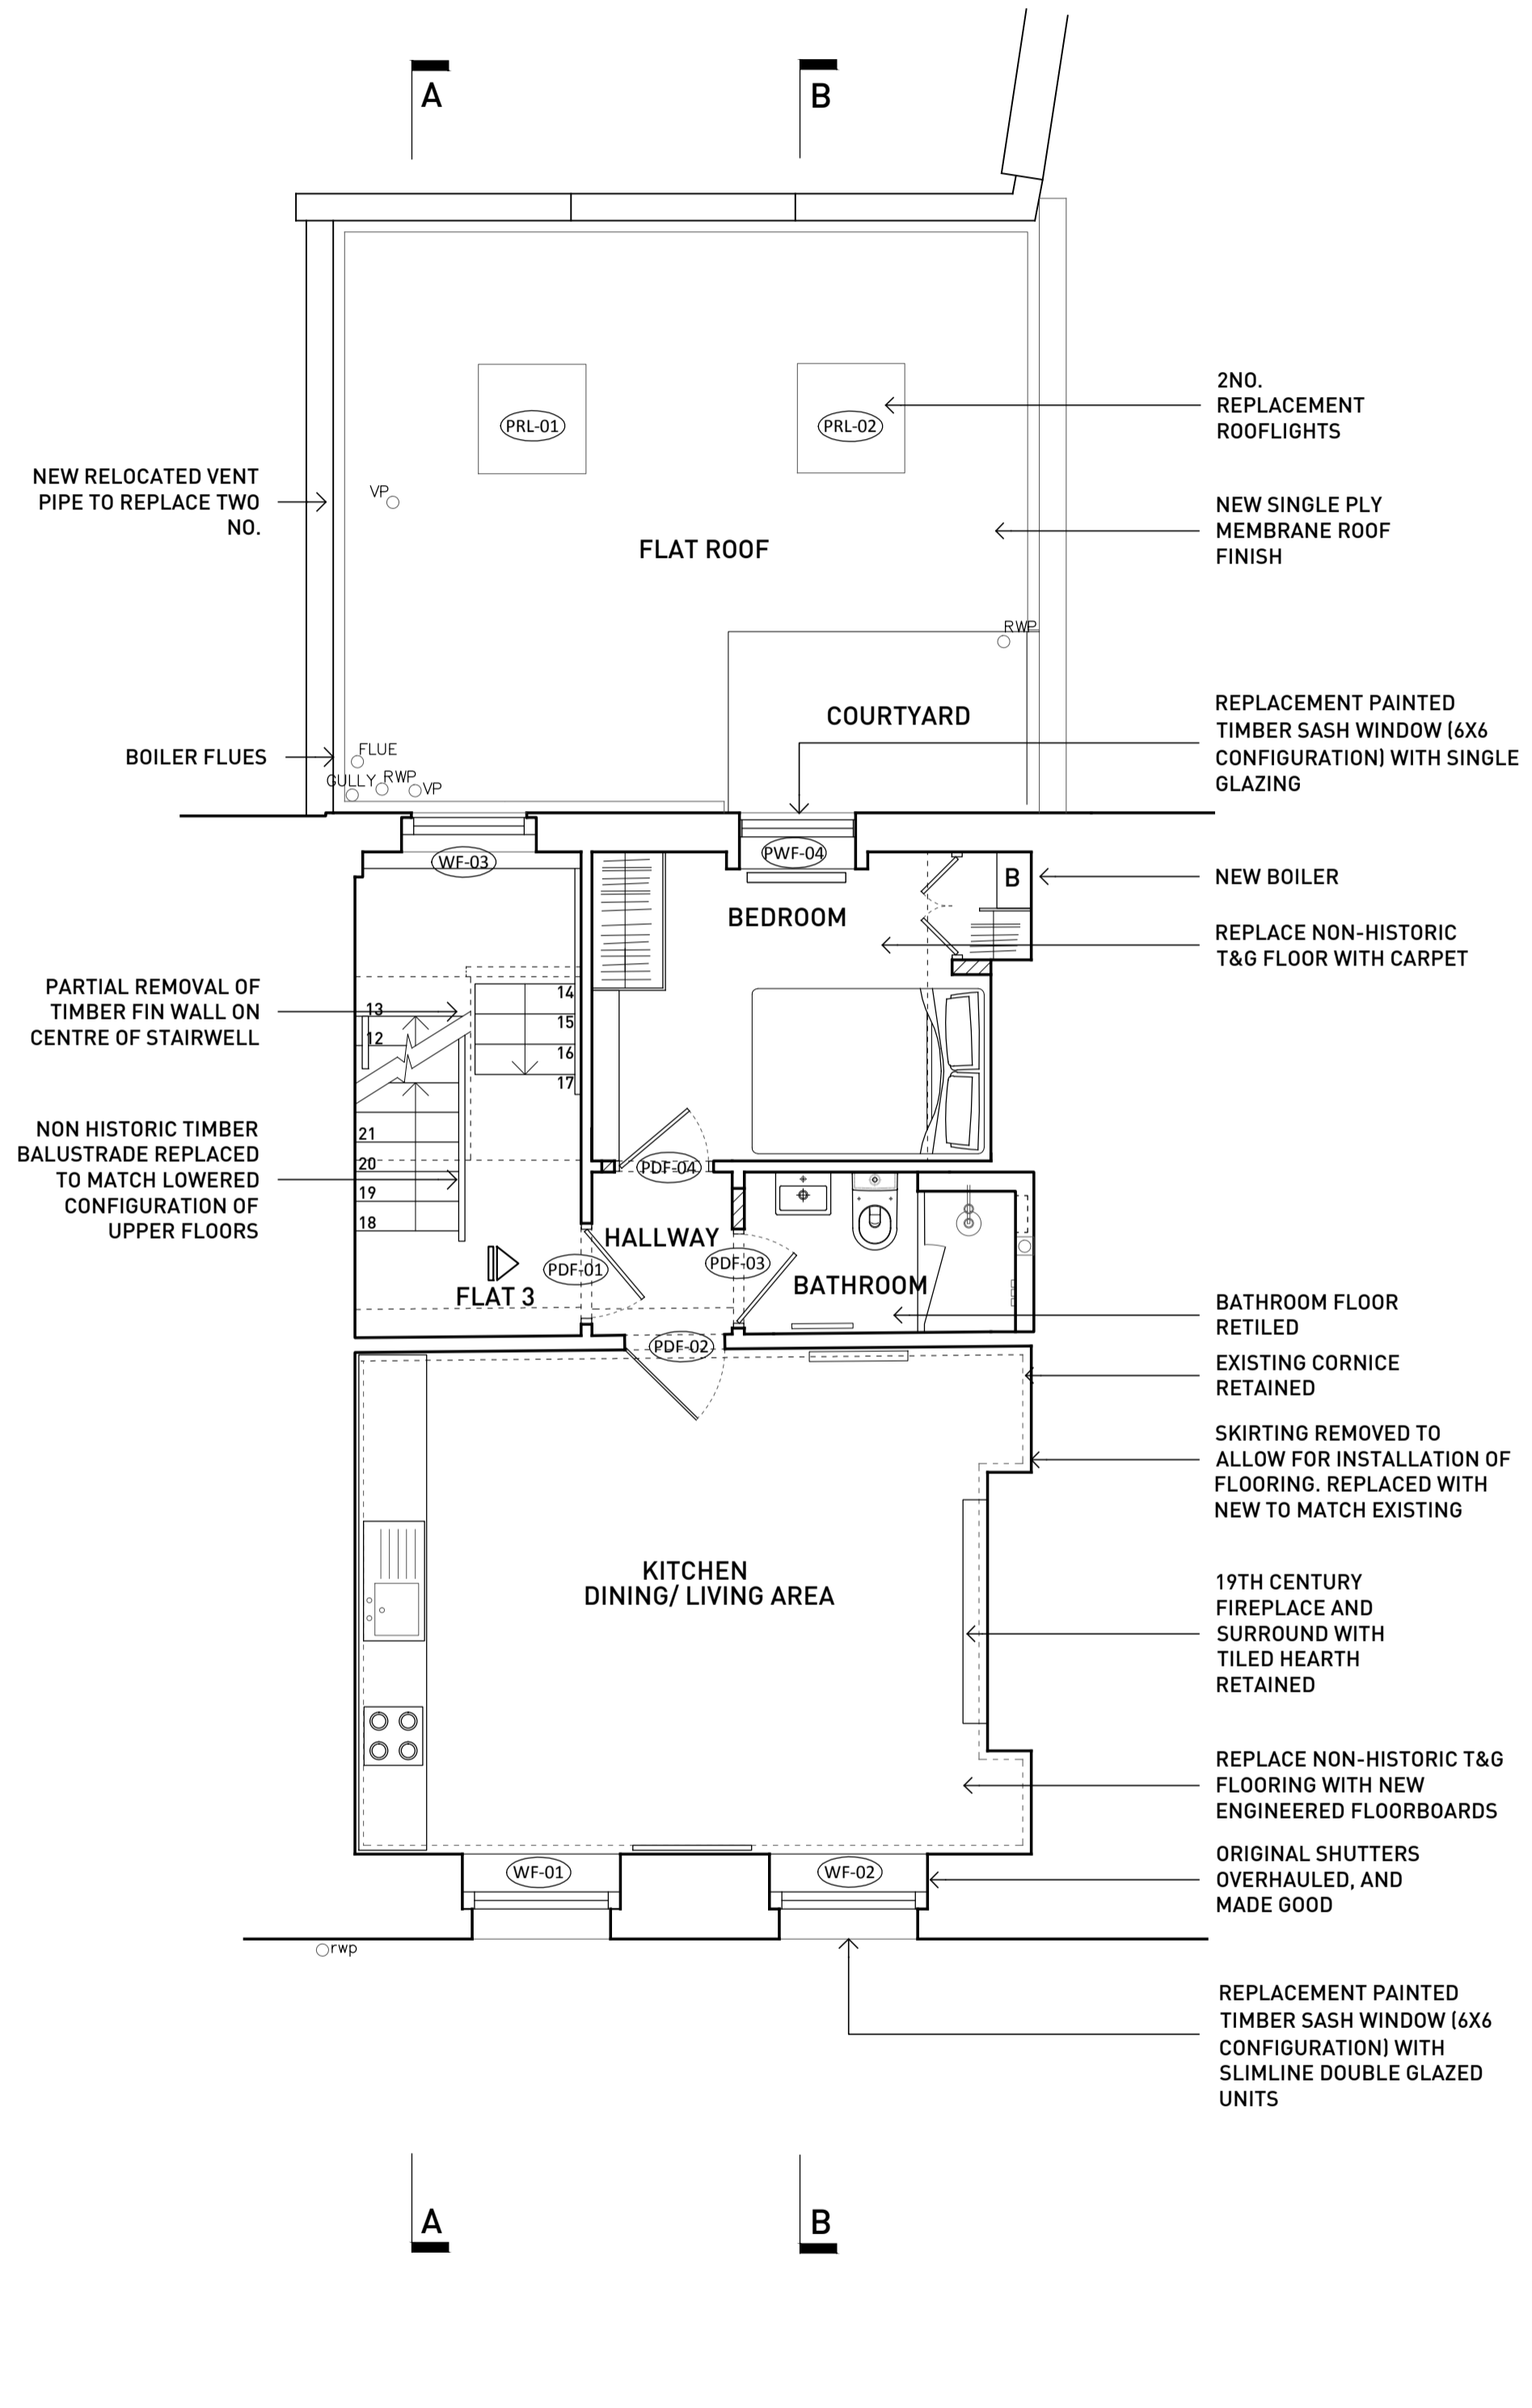
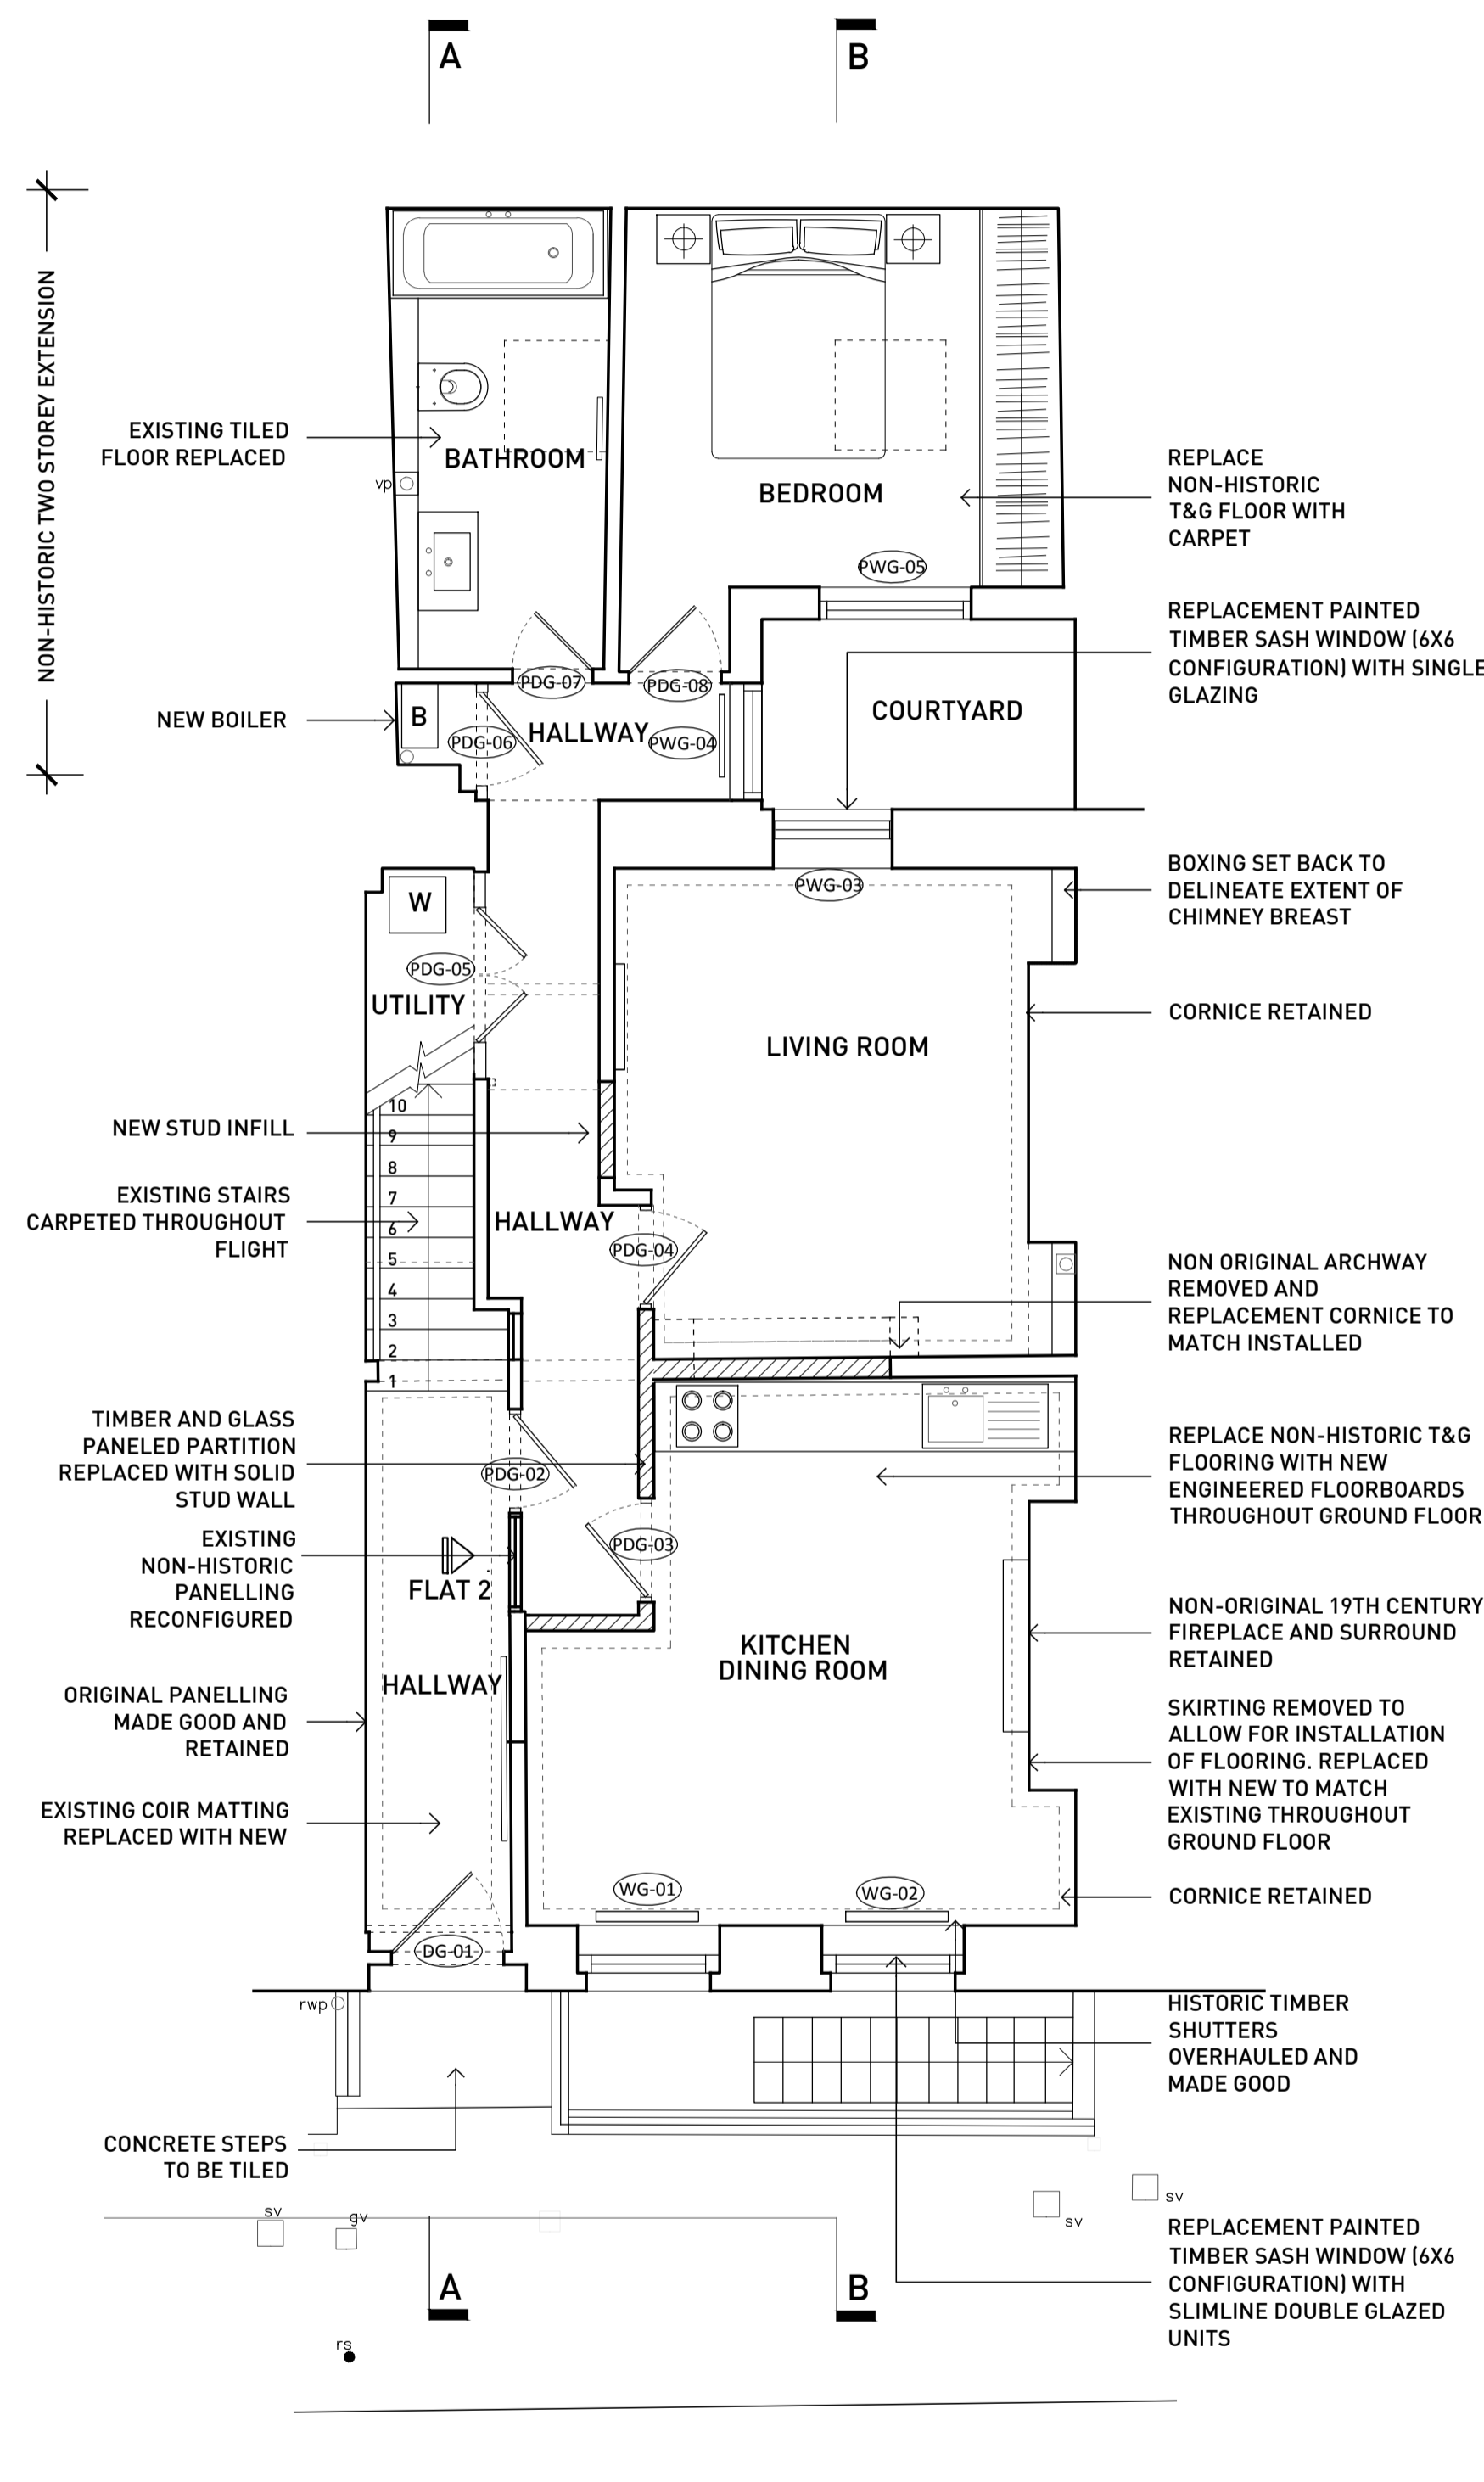
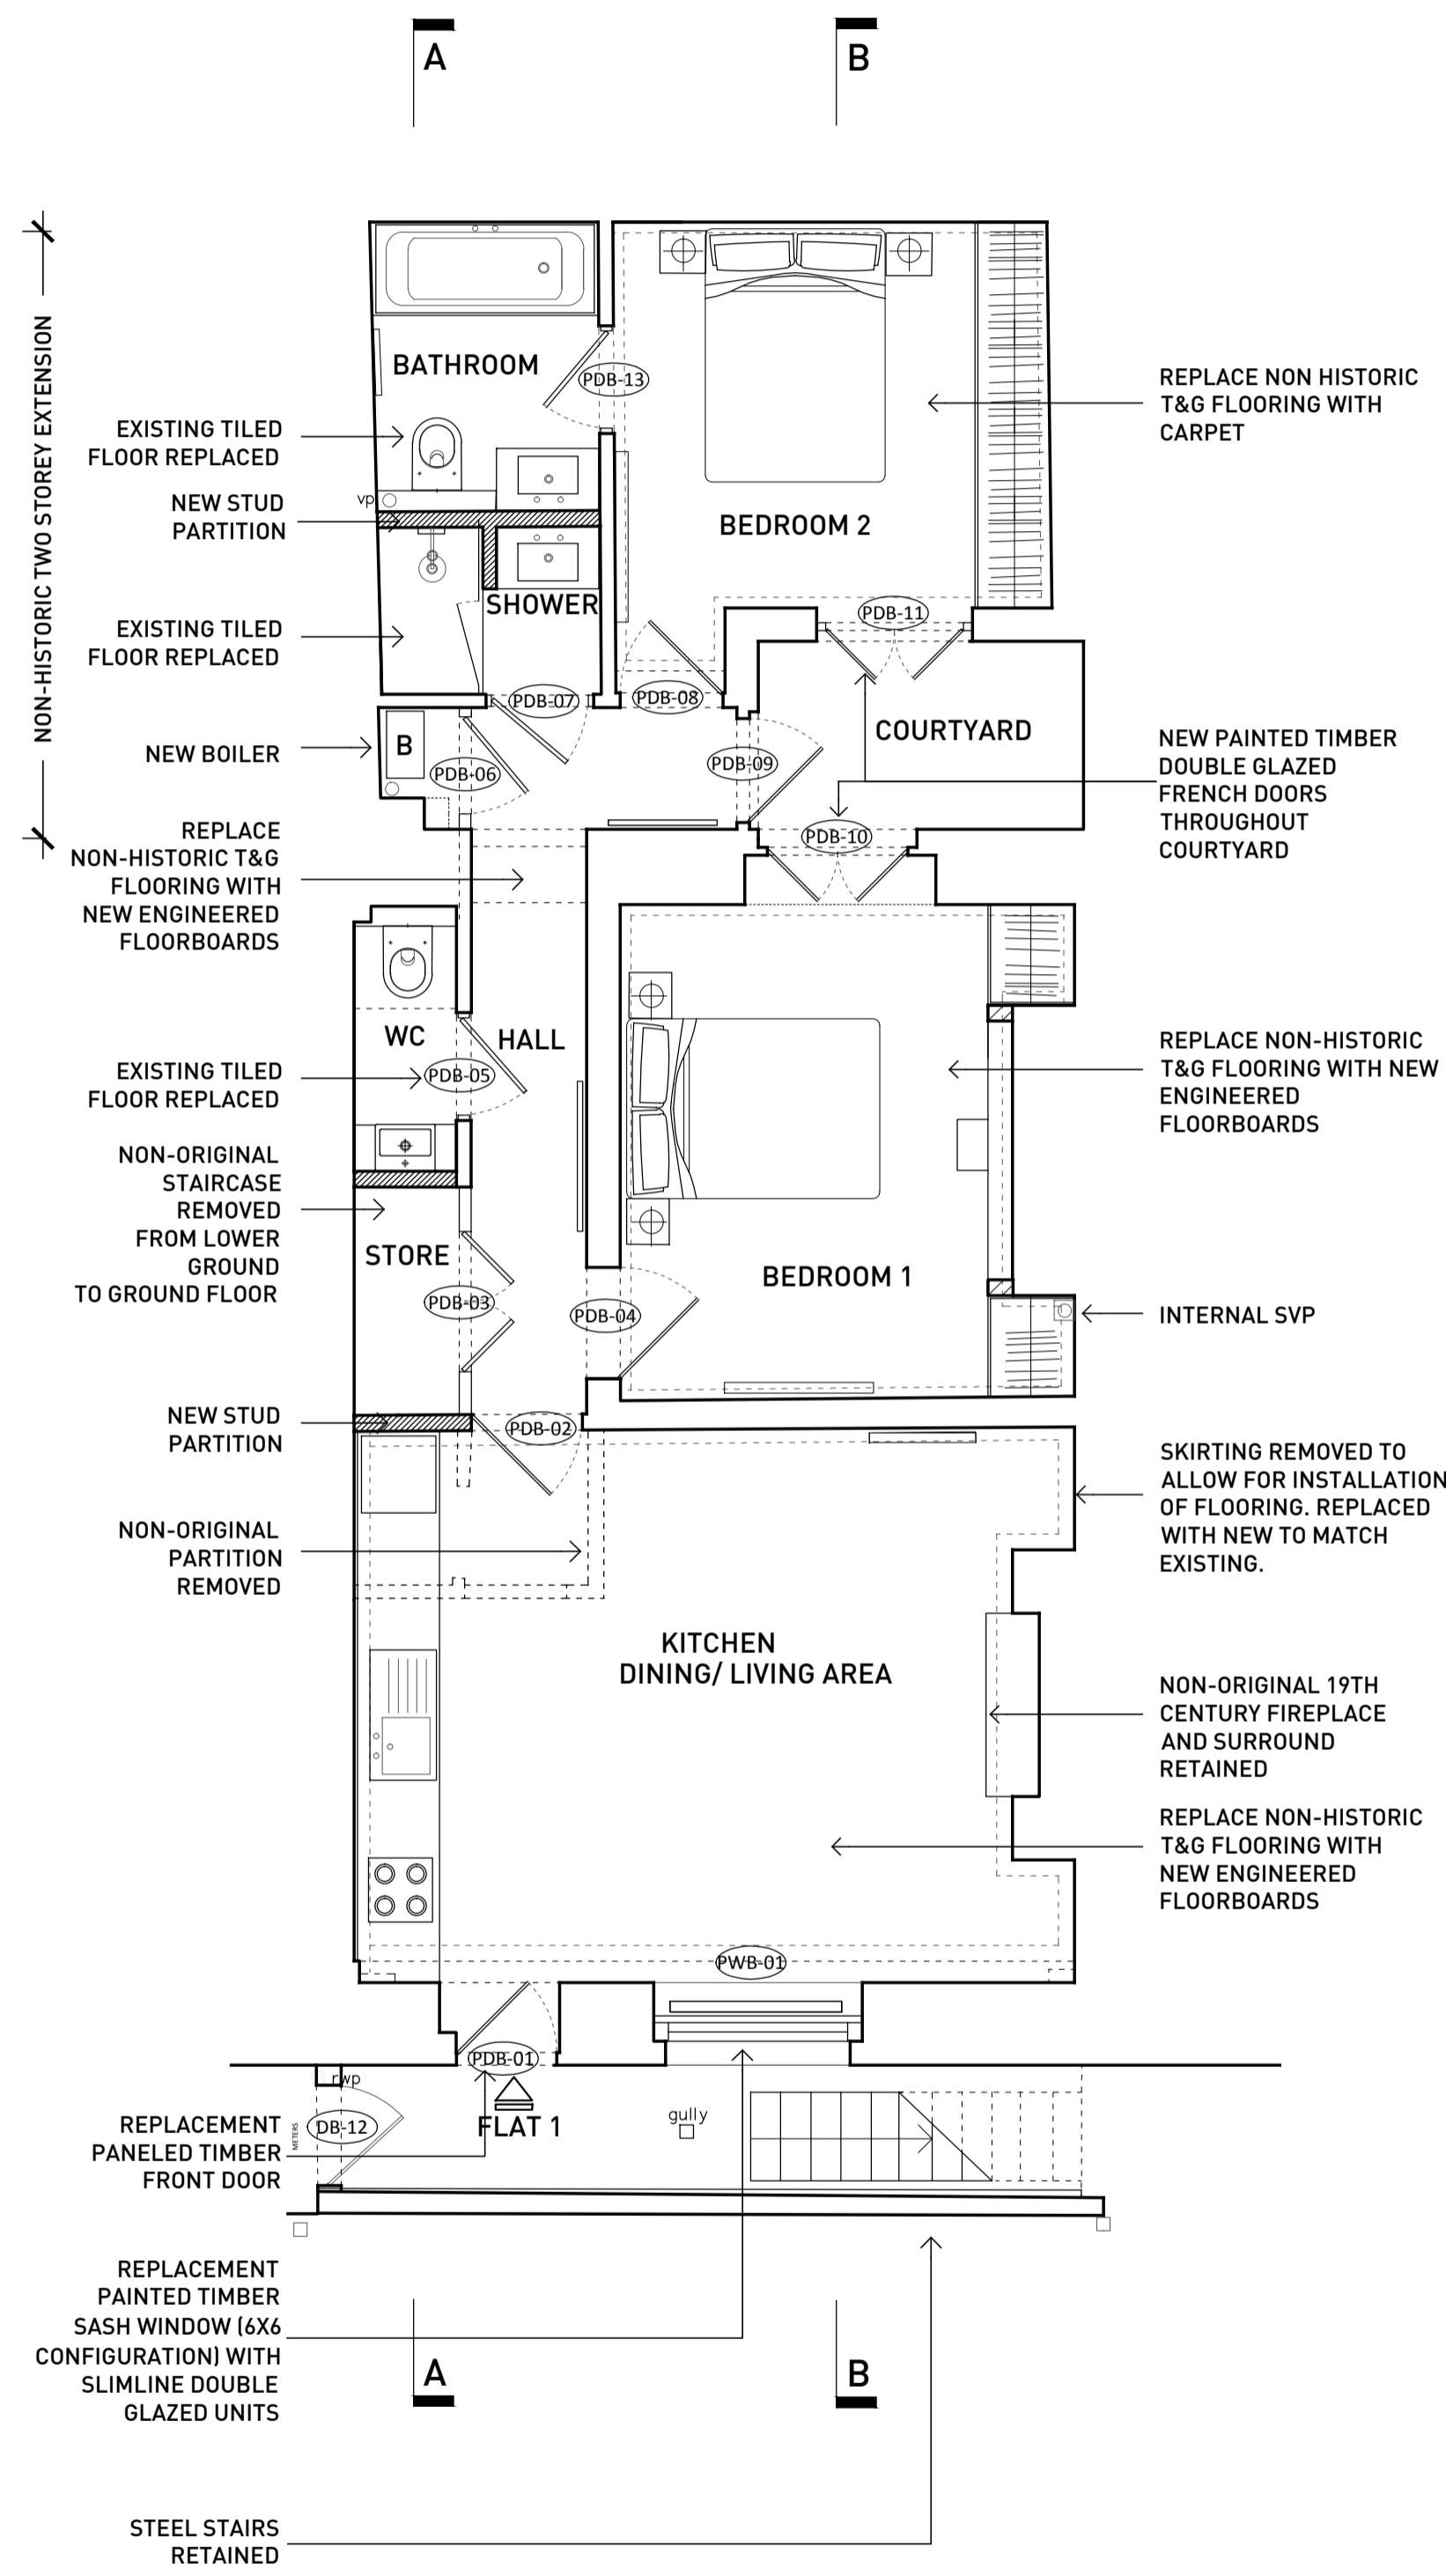
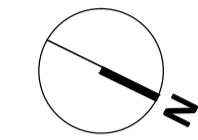


GENERAL NOTES

- No dimensions to be scaled from this drawing for construction purposes
  - Any Discrepancies found between this drawing and other documents should be referred immediately to the consultants
  - This drawing should be removed from currency immediately a revised version is issued
  - All dimensions in mm's
- Nash Baker Ltd, trading as Nash Baker Architects, Company Number: 7488242  
 Directors: Simon Baker RIBA, Howard Nash RIBA  
 © Copyright Reserved  
 This drawing and its subject matter are the confidential property of Nash Baker Architects and shall not be copied, reproduced, used or disclosed to others without the prior written authority of Nash Baker Architects

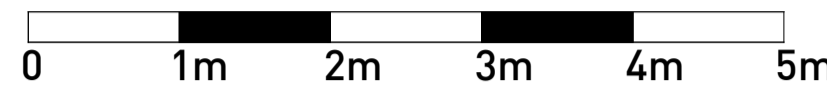

Job No.	Dwg No.	Rev.
1501	200	

Rev.	Date	Reason For Issue	Chk
A	19/03/2015	GENERAL AMENDMENTS - AF	

**NASH BAKER** ARCHITECTS

147-149 KENSINGTON HIGH STREET  
LONDON, W8 6SH  
T +44 (0) 207 229 1558  
INFO@NASHBAKER.CO.UK  
WWW.NASHBAKER.CO.UK

PROJECT: 79 GRAYS INN ROAD LONDON, WC1X 8TP  
 DRAWING TITLE: PROPOSED LOWER GROUND, GROUND & 1ST FLOOR PLANS  
 JOB NUMBER: 1501 DRAWING NUMBER: 200  
 DRAWN: AF CHECKED:  
 SCALE: 1:50 PAPER SIZE: A1  
 DATE: 02/03/2015 REVISION: