

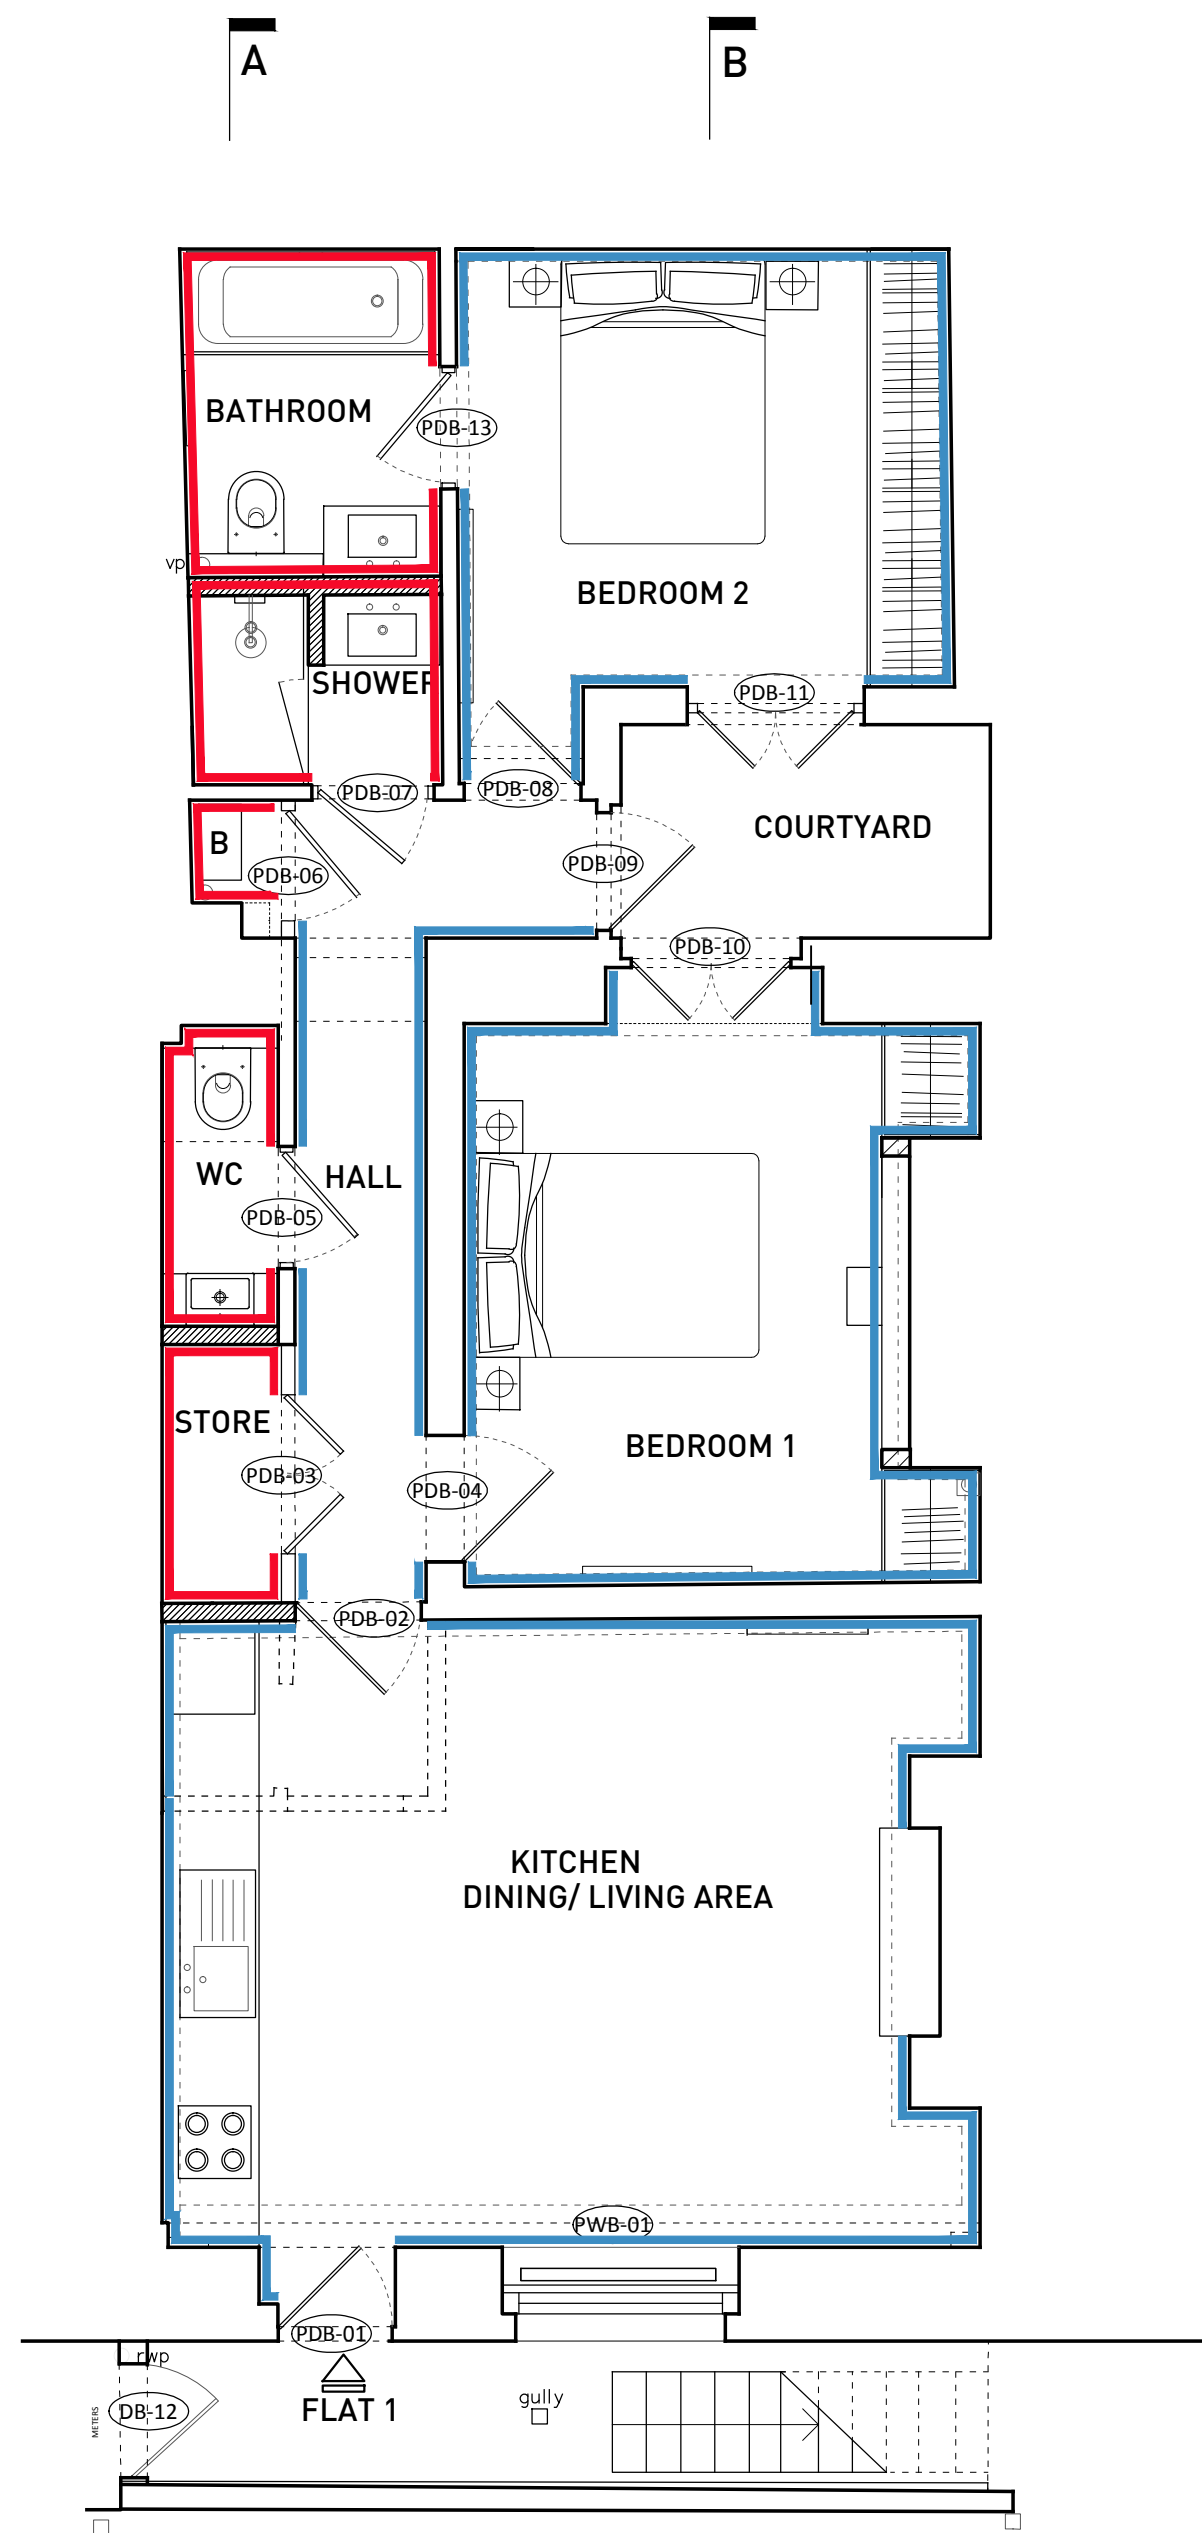


GENERAL NOTES


1. No dimensions to be scaled from this drawing for construction purposes
 2. Any Discrepancies found between this drawing and other documents should be referred immediately to the consultants
 3. This drawing should be removed from currency immediately a revised version is issued
 4. All dimensions in mm's
- Nash Baker Ltd, trading as Nash Baker Architects, Company Number: 7488242
 Directors: Simon Baker RIBA, Howard Nash RIBA
 © Copyright Reserved
 This drawing and its subject matter are the confidential property of Nash Baker Architects and shall not be copied, reproduced, used or disclosed to others without the prior written authority of Nash Baker Architects

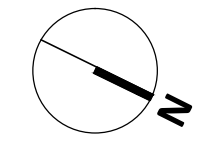

LOWER GROUND FLOOR PLAN

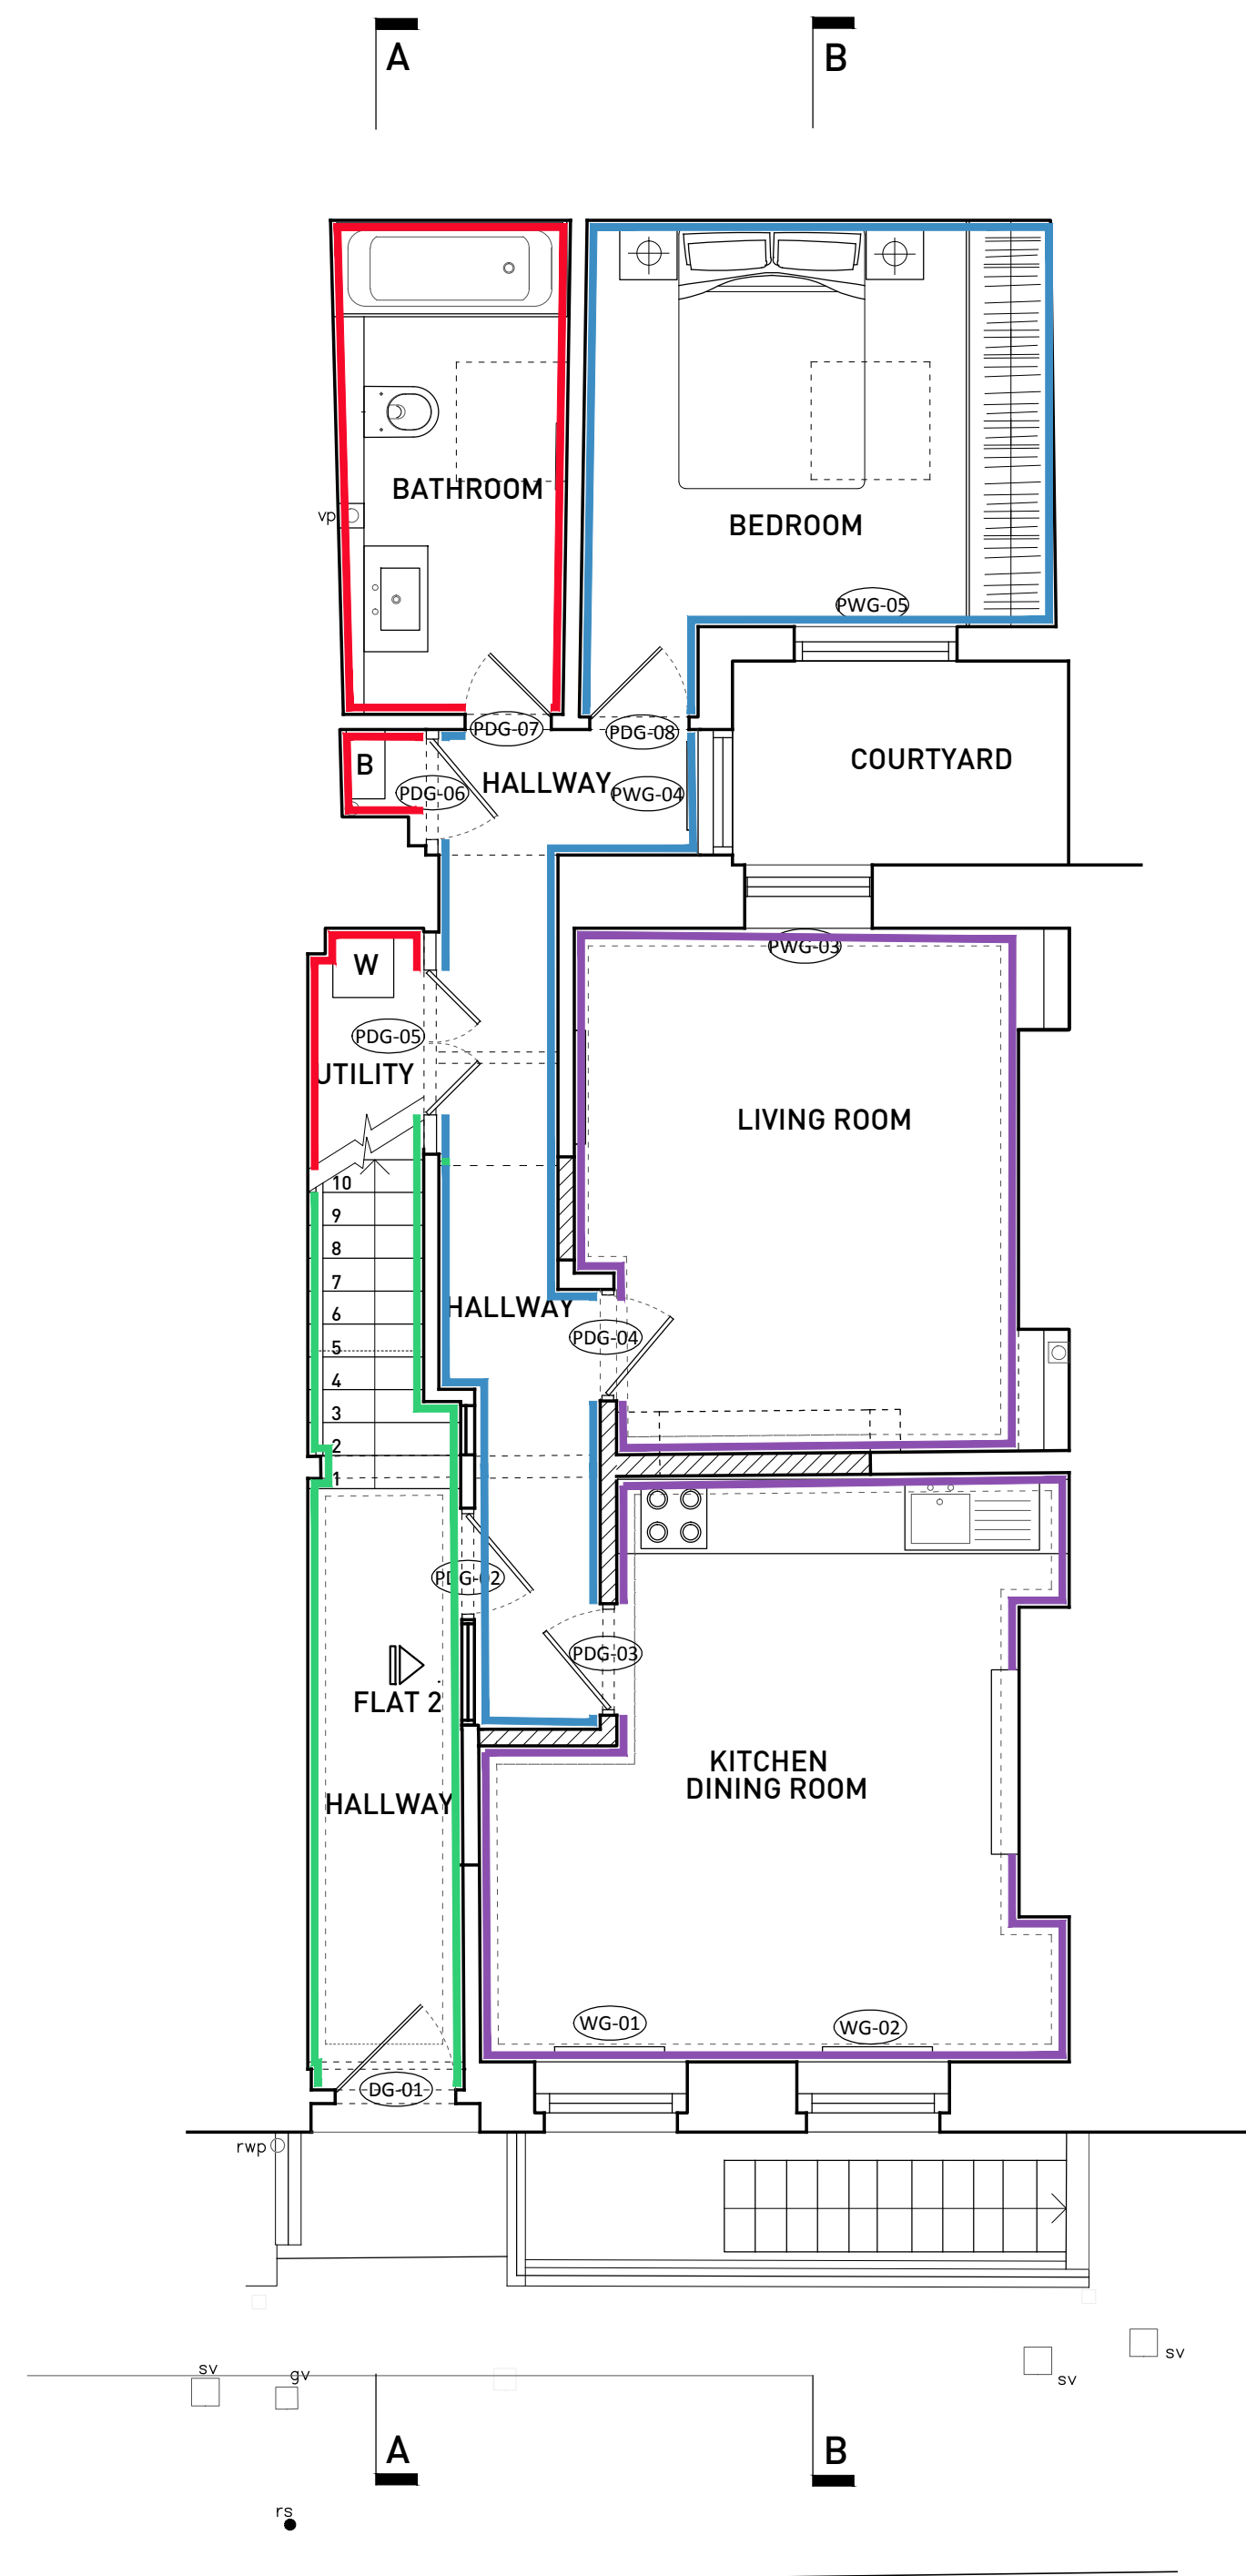


GROUND FLOOR PLAN

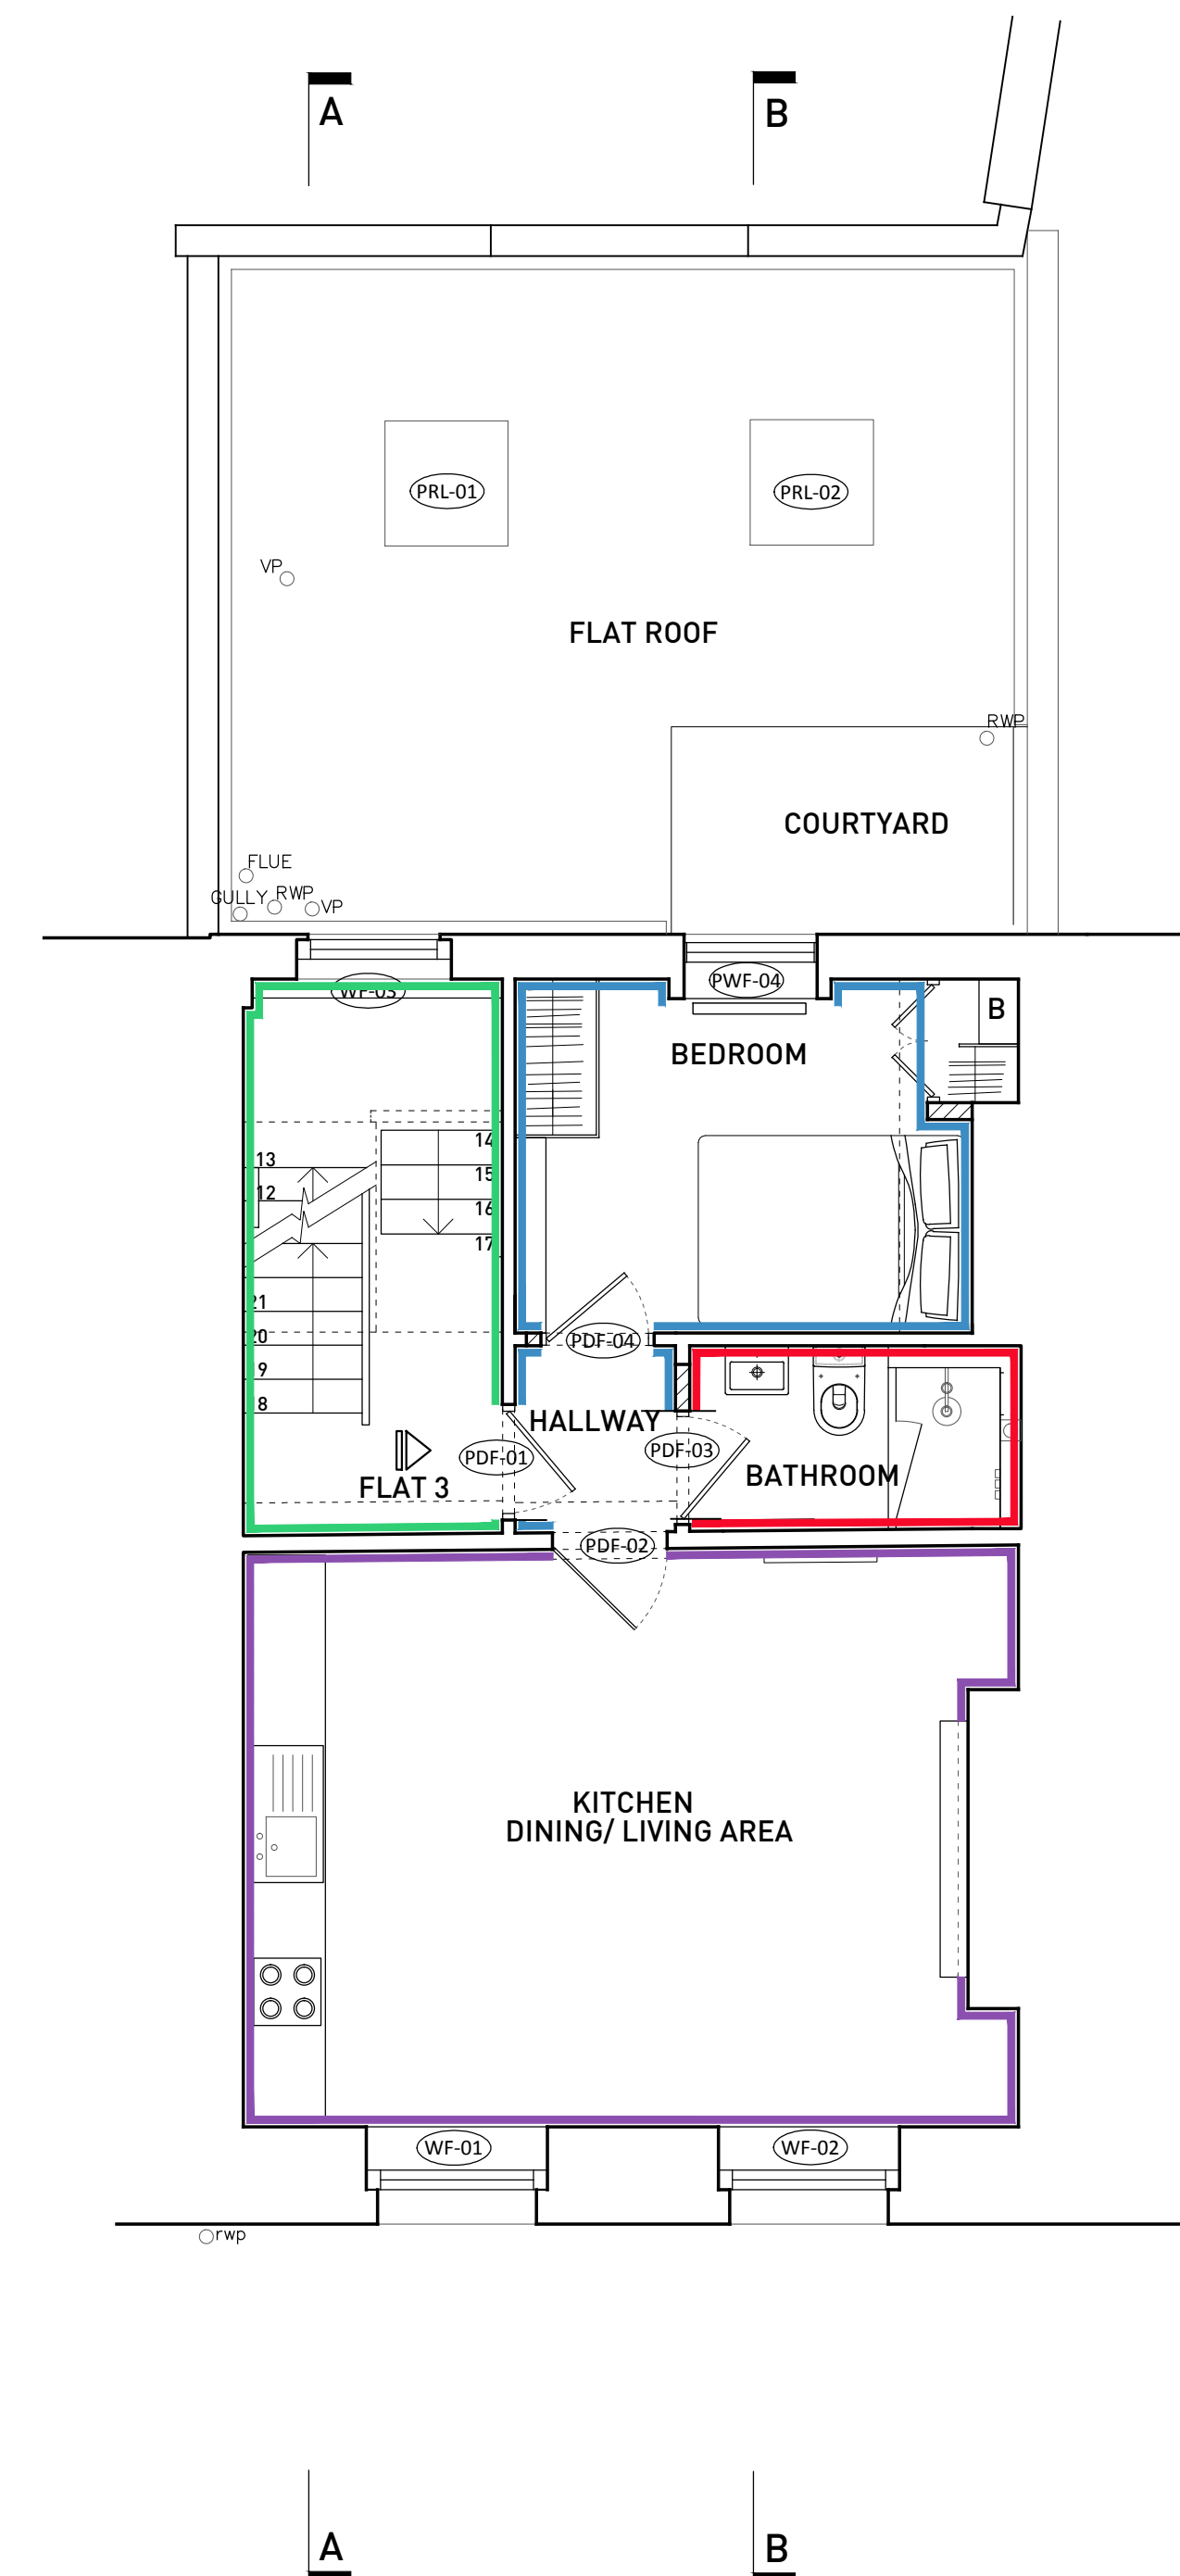

FIRST FLOOR PLAN

— EXISTING SKIRTING RETAINED




— NO TIMBER SKIRTING IN WET AREAS, TILED SKIRTING MAY BE INSTALLED TO MATCH FLOOR

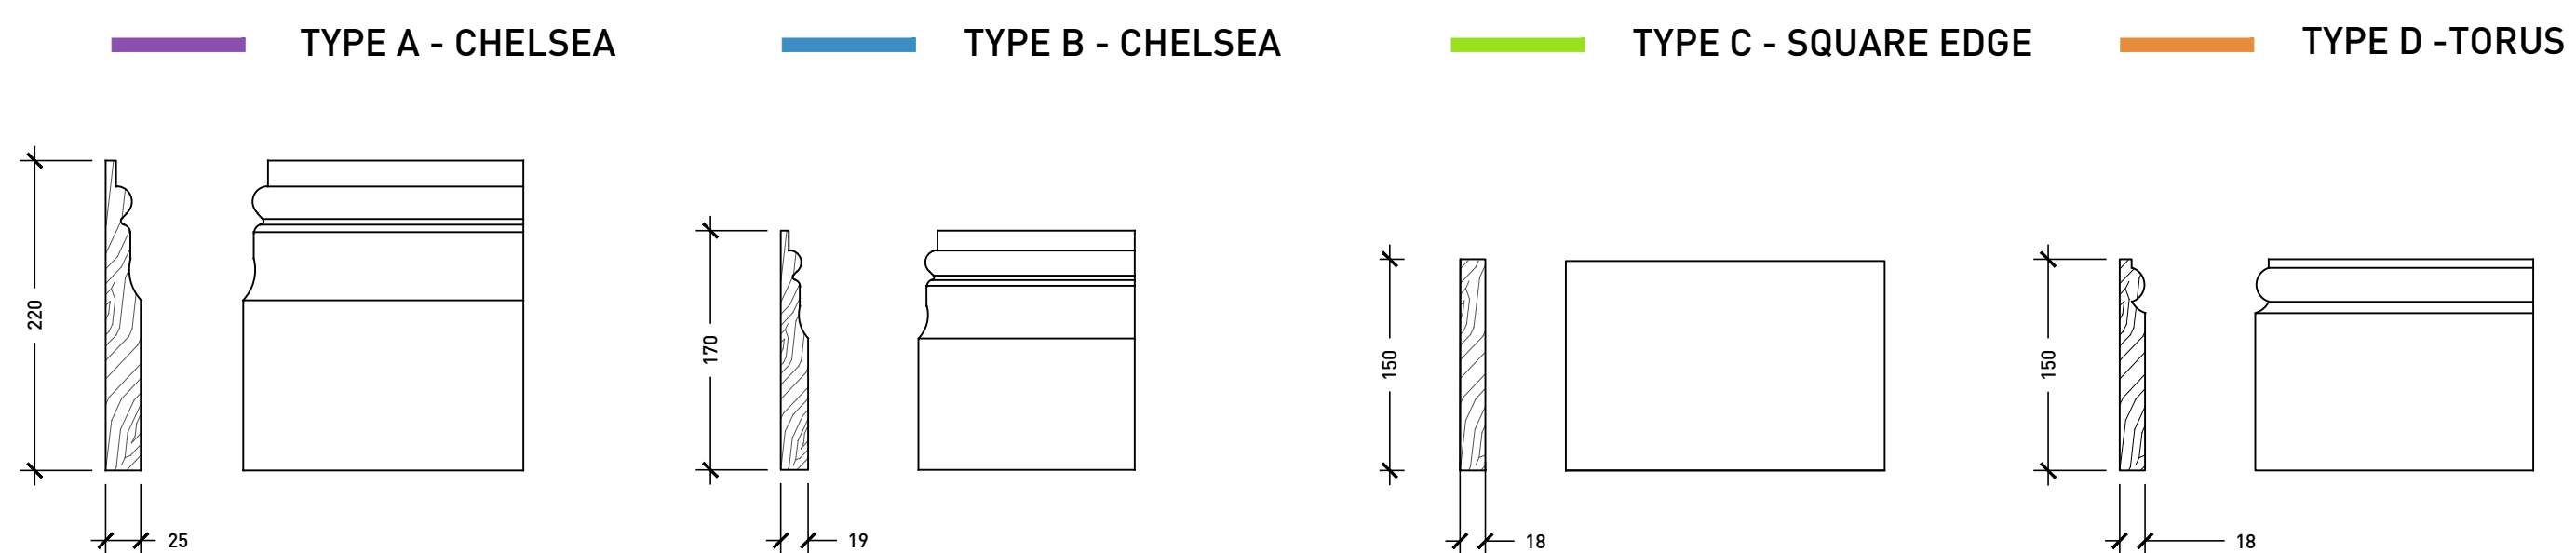


Rev Date Reason For Issue Chk

NASH BAKER ARCHITECTS		147-149 KENSINGTON HIGH STREET LONDON, W8 6SH T +44 (0) 207 229 1558 INFO@NASHBAKER.CO.UK WWW.NASHBAKER.CO.UK	
		PROJECT 79 GRAYS INN ROAD LONDON, WC1X 8TP	
DRAWING TITLE PROPOSED SKIRTING			
JOB NUMBER 1501	DRAWING NUMBER 254		
DRAWN AF	CHECKED		
SCALE 1:50	PAPER SIZE A1		
DATE 10/06/2024	REVISION		

GENERAL NOTES
 1. No dimensions to be scaled from this drawing for construction purposes
 2. Any Discrepancies found between this drawing and other documents should be referred immediately to the consultants
 3. This drawing should be removed from currency immediately a revised version is issued
 4. All dimensions in mm's
 Nash Baker Ltd, trading as Nash Baker Architects, Company Number, 7488262
 Directors: Simon Baker RIBA, Howard Nash RIBA
 © Copyright Reserved
 This drawing and its subject matter are the confidential property of Nash Baker Architects and shall not be copied, reproduced, used or disclosed to others without the prior written authority of Nash Baker Architects

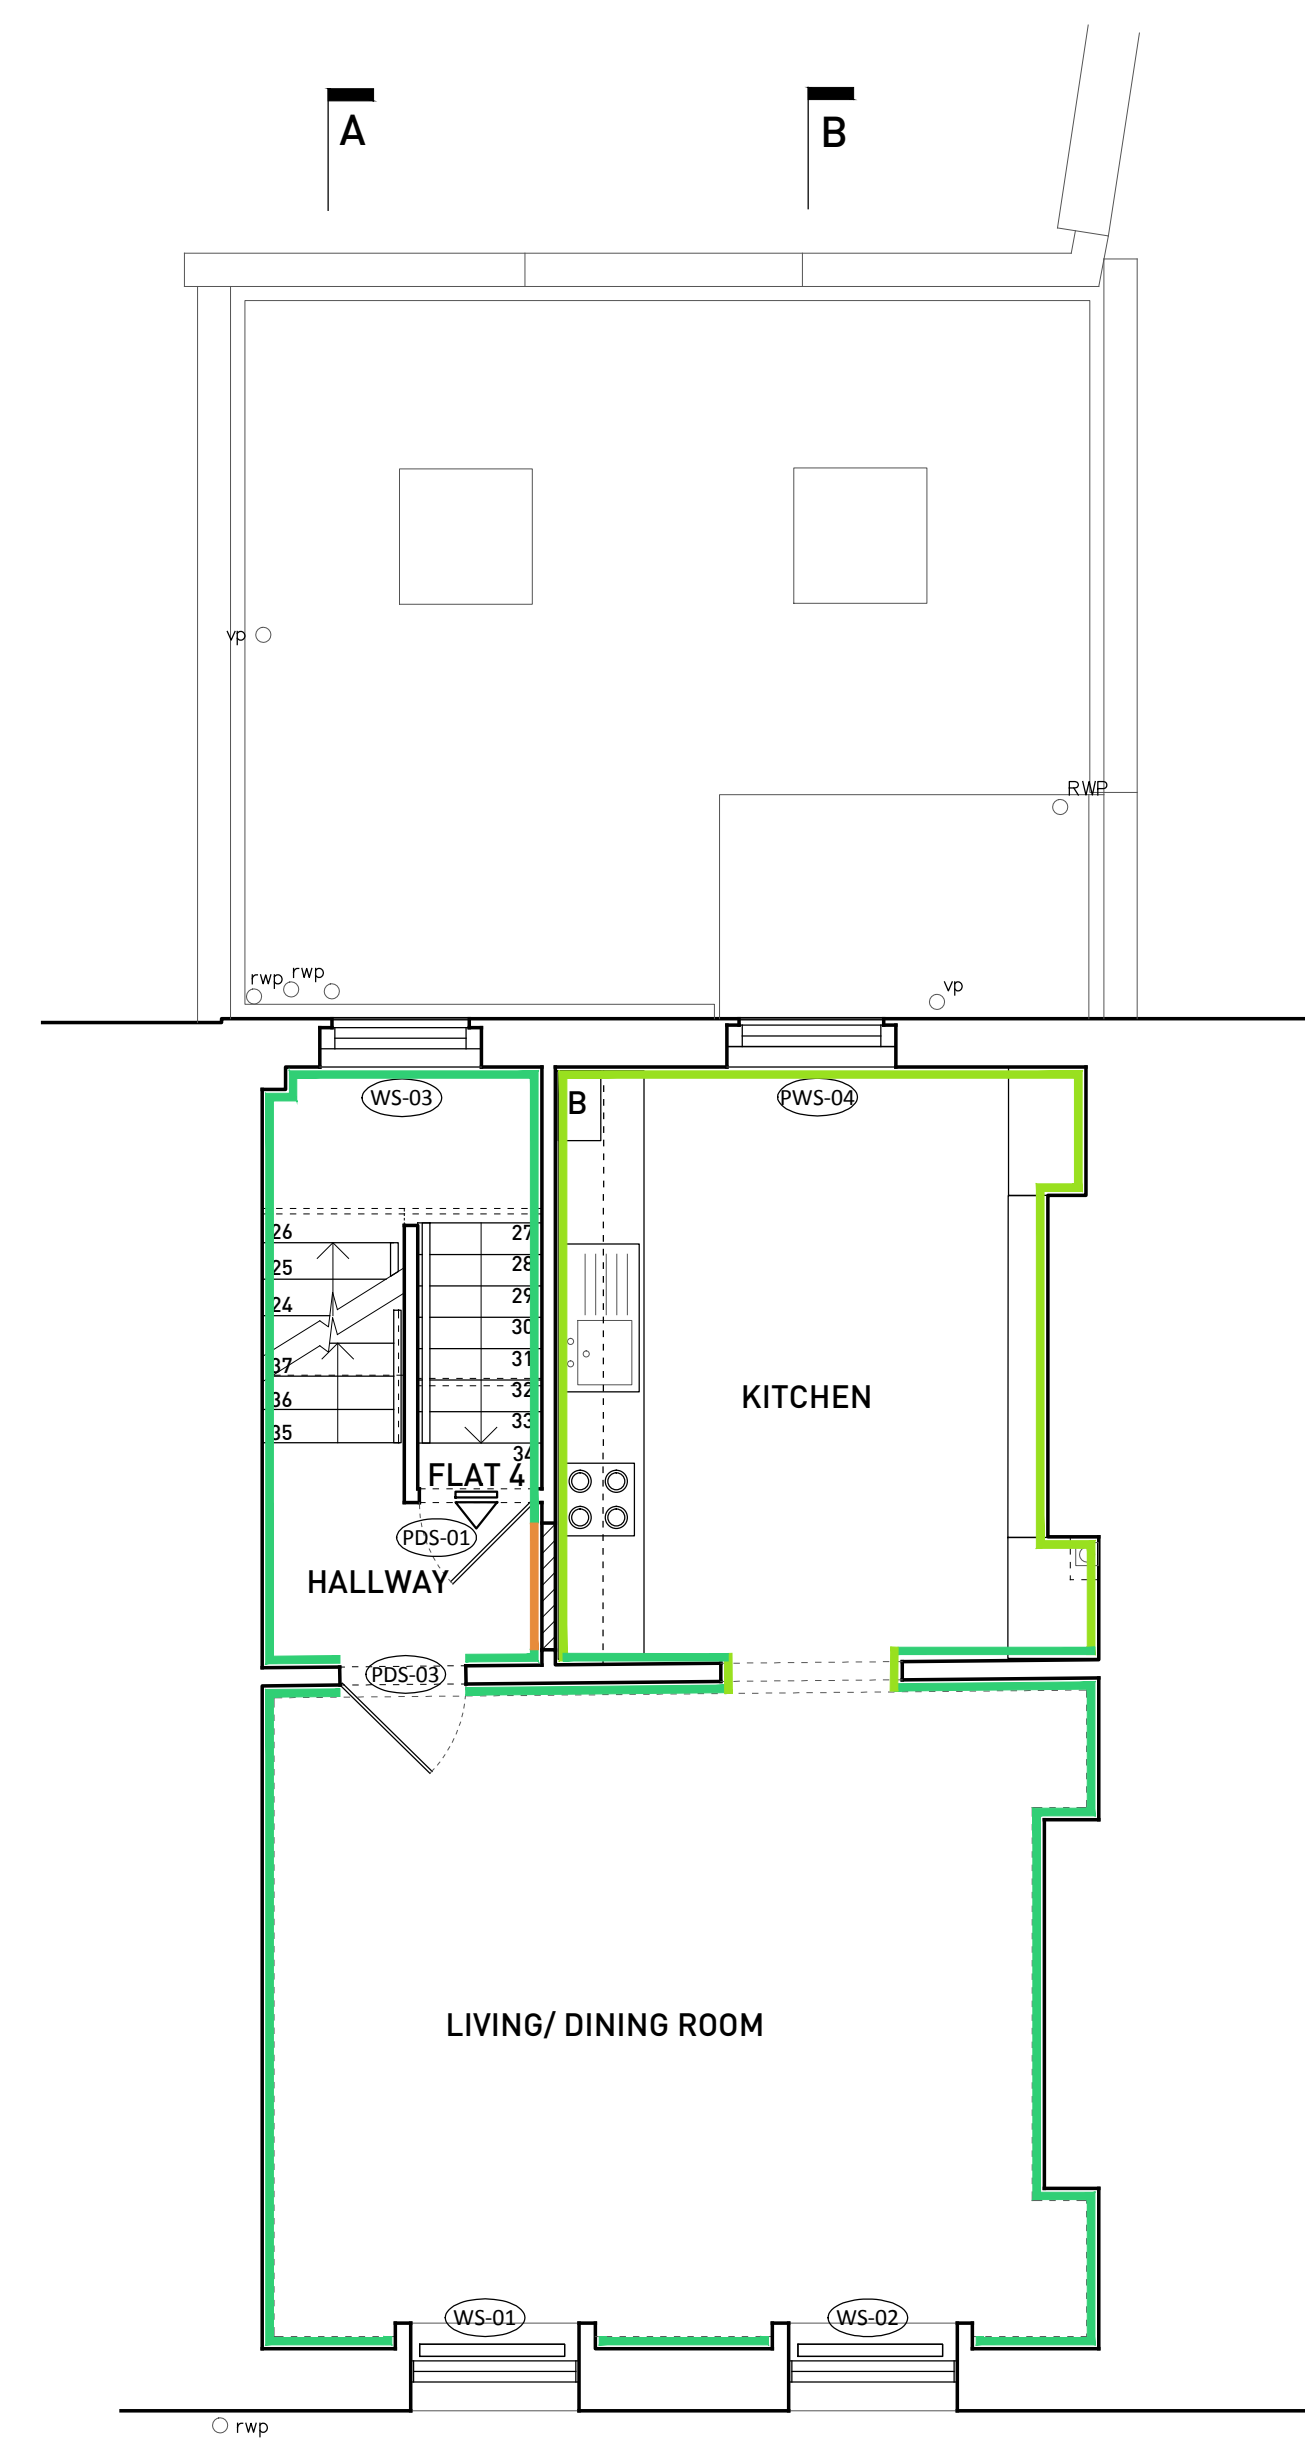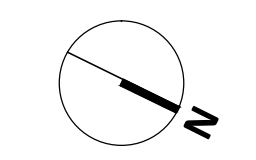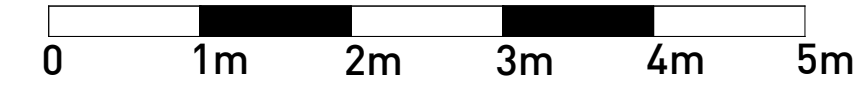

SECOND FLOOR PLAN

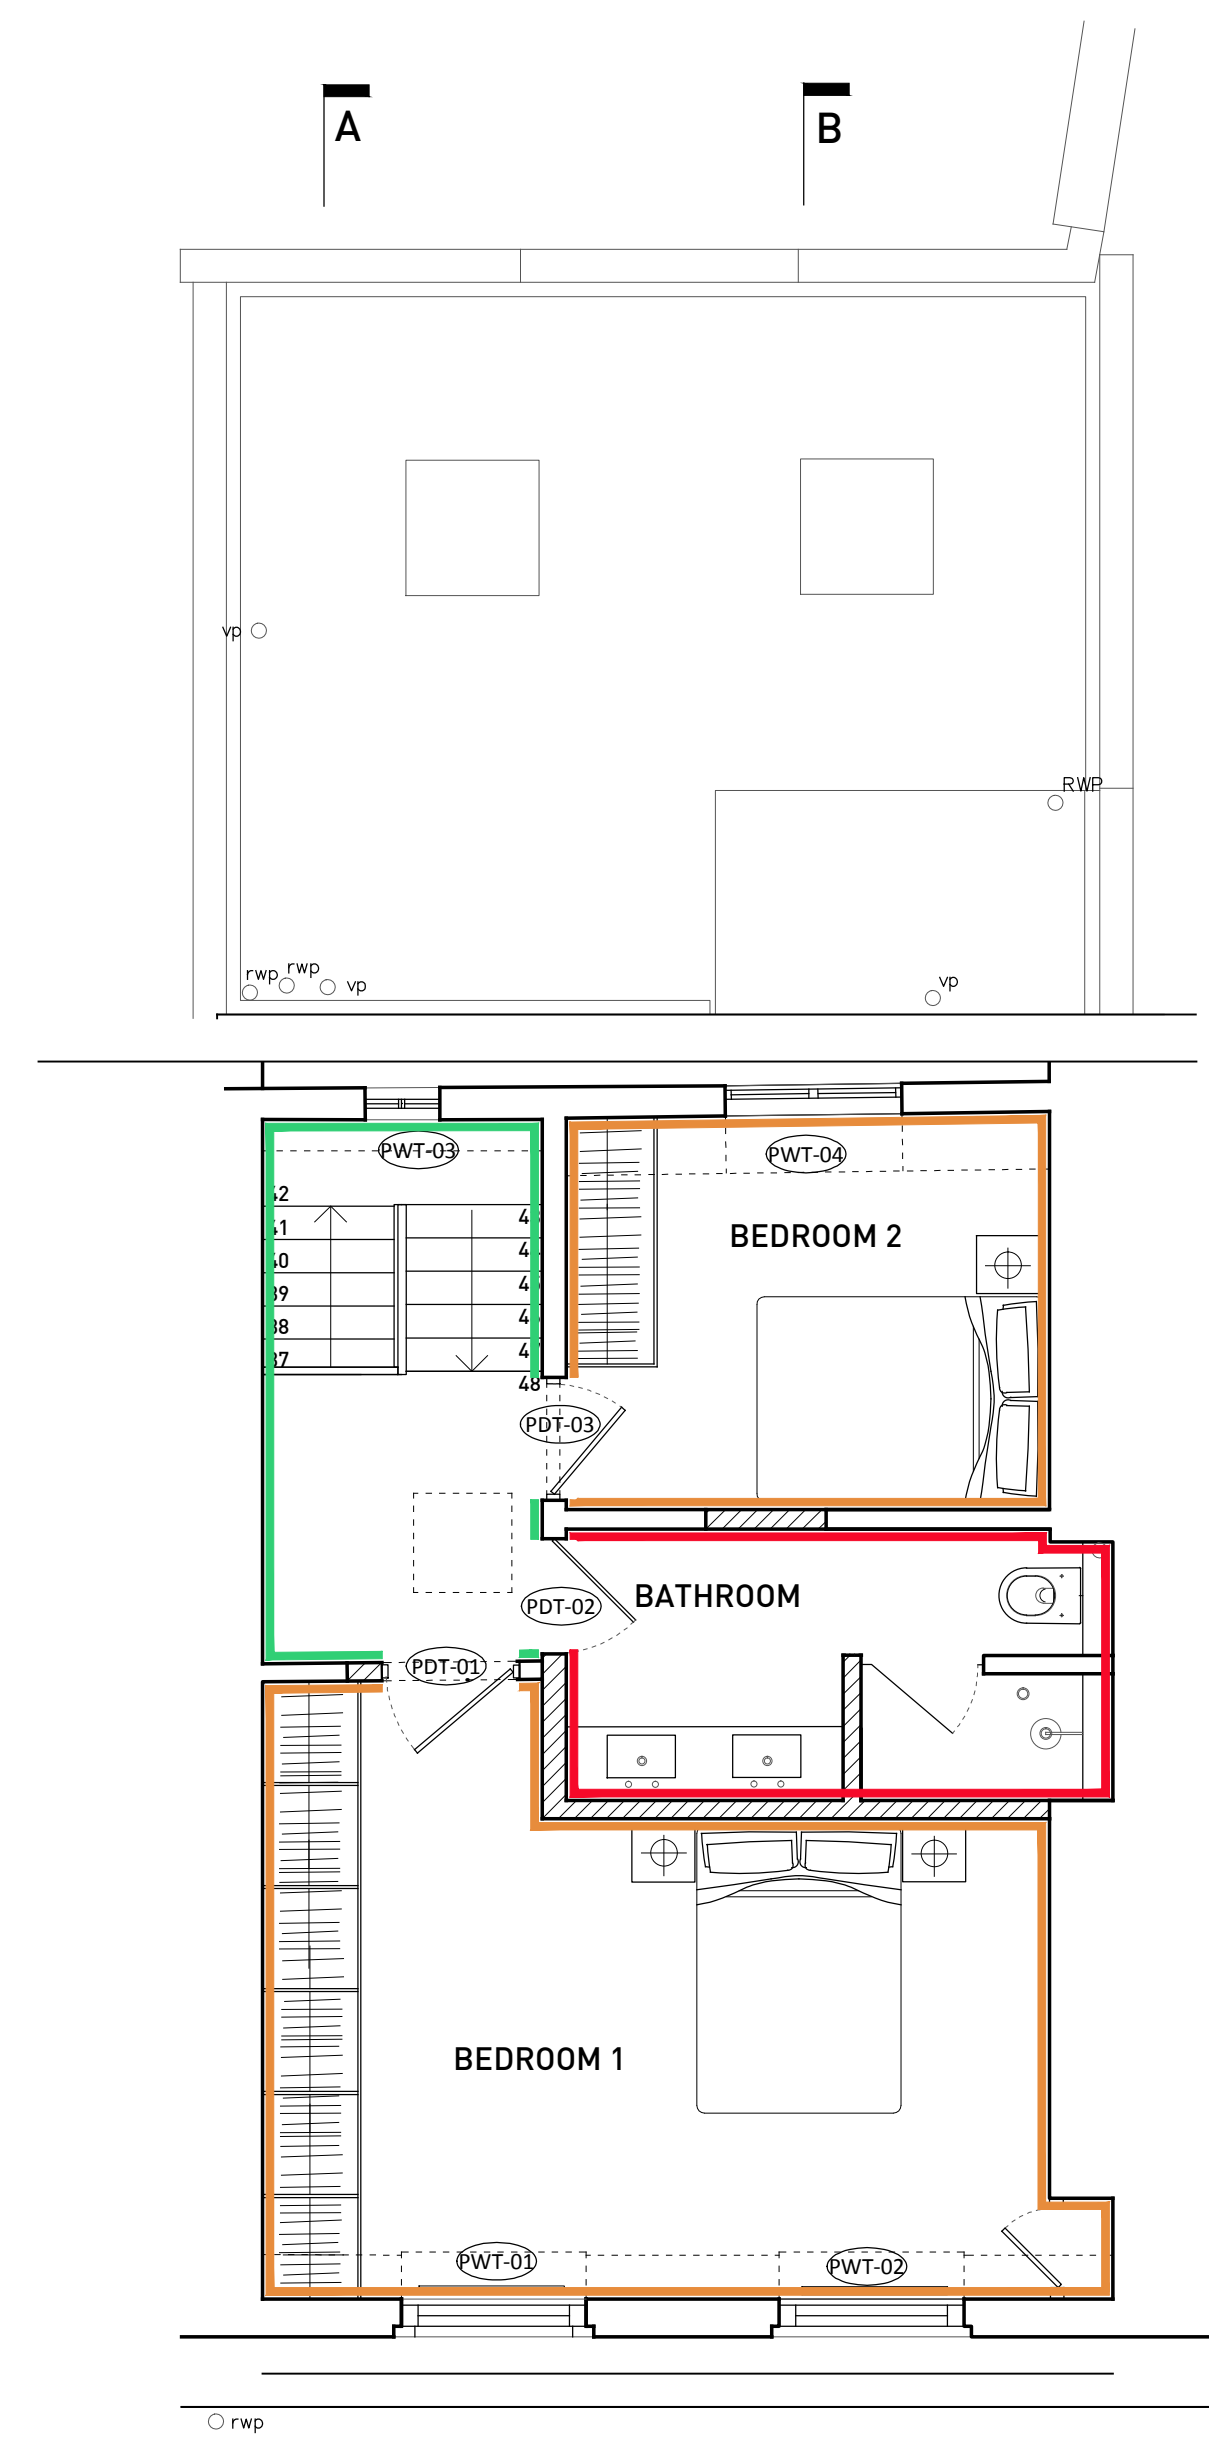


THIRD FLOOR PLAN

Job No.	Dwg No.	Rev.
1501	255	

█ EXISTING SKIRTING RETAINED
 █ TYPE A - CHELSEA
 █ TYPE B - CHELSEA
 █ TYPE C - SQUARE EDGE
 █ TYPE D - TORUS

█ NO TIMBER SKIRTING IN WET AREAS, TILED SKIRTING MAY BE INSTALLED TO MATCH FLOOR

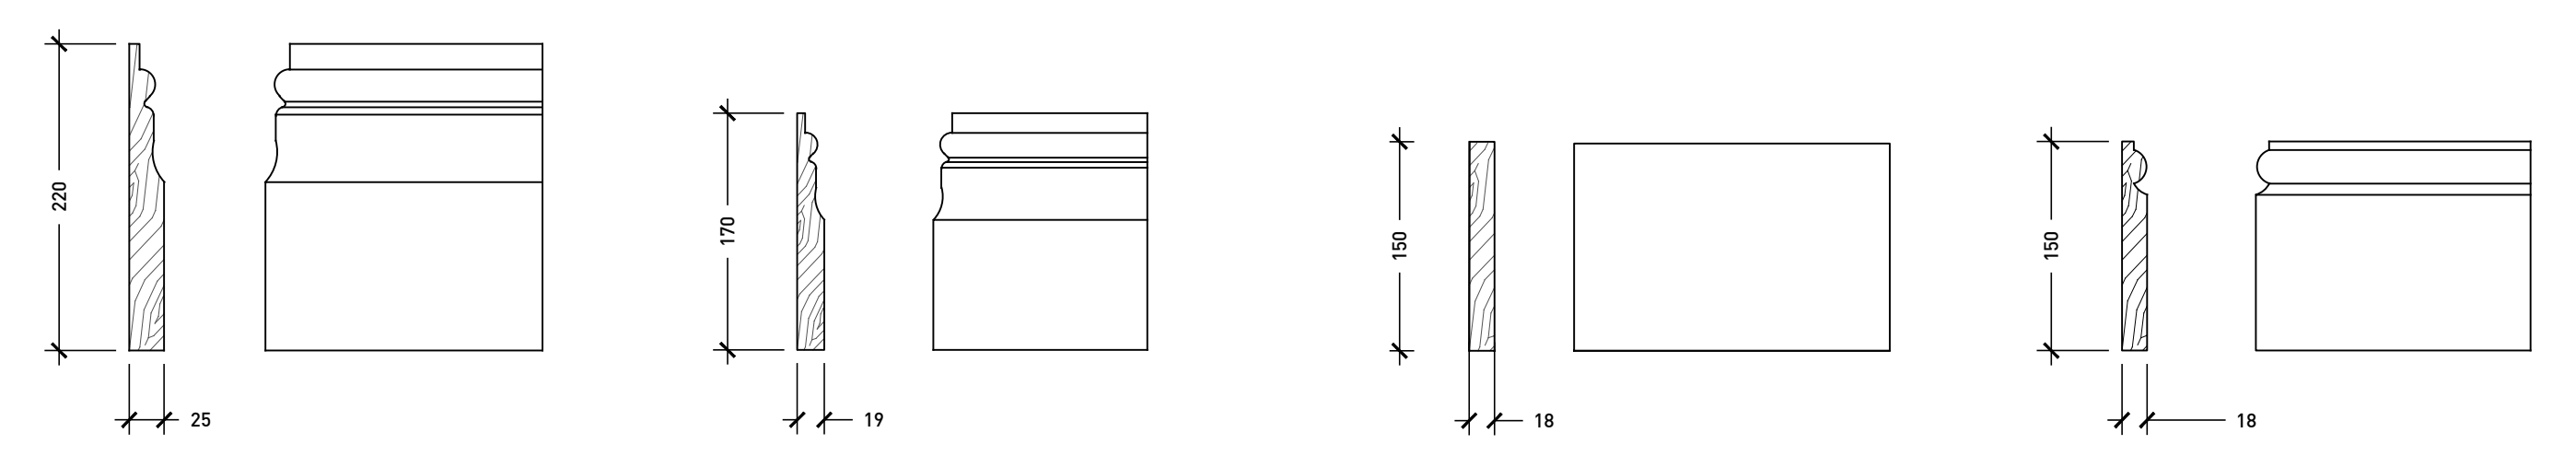

Rev	Date	Reason For Issue	Chk
<p>NASH BAKER ARCHITECTS 147-149 KENSINGTON HIGH STREET LONDON, W8 6SH T + 44 (0) 207 229 1558 INFO@NASHBAKER.CO.UK WWW.NASHBAKER.CO.UK</p>			
PROJECT		79 GRAYS INN ROAD LONDON, WC1X 8TP	
DRAWING TITLE		PROPOSED SKIRTING	
JOB NUMBER	1501	DRAWING NUMBER	255
DRAWN	AF	CHECKED	
SCALE	1:50	PAPER SIZE	A1
DATE	19/03/2015	REVISION	