
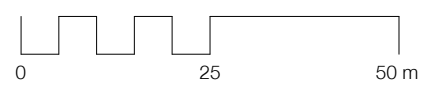


Existing Information: A specialist measured topographical survey has not been carried out unless commissioned separately by the client from a surveying company. Existing information within architect's drawings is based upon an architect's survey of the interior of the subject building. Existing information and neighbouring buildings and their associated levels have been estimated and in certain cases information is assumed where access or a visual check has not been possible. Any critical dimensions and levels shown are to be checked on site by the contractor and to be the responsibility.

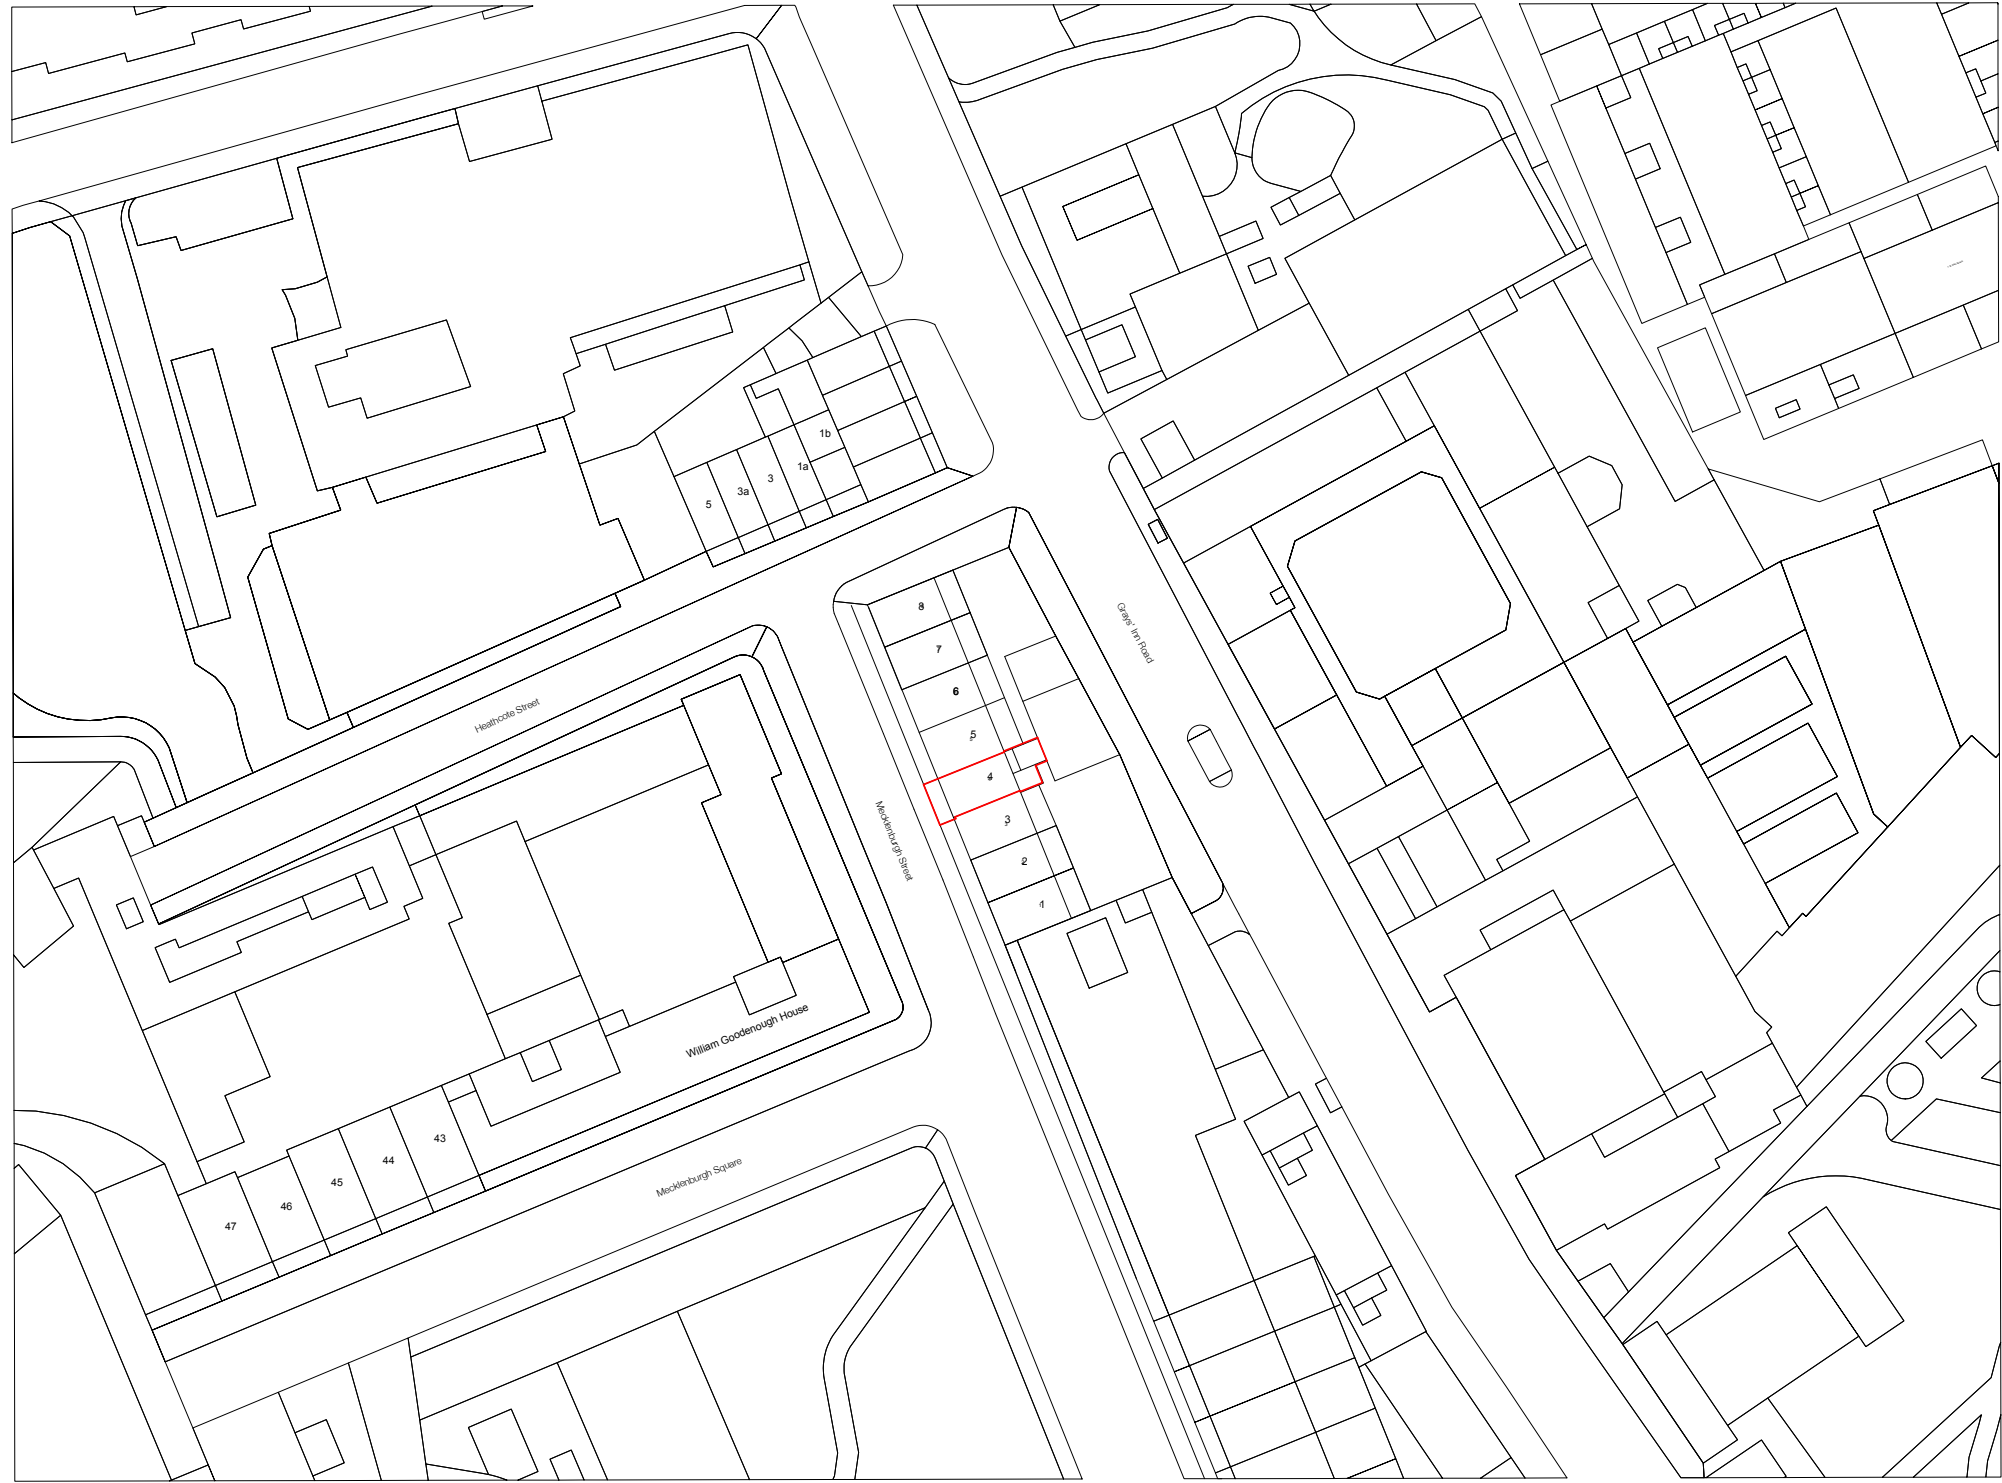

E001 Existing Site Location Plan

1:500 @ A1, 1:1000 @ A3

Revisions		
No.	Description	Date


EXISTING

Notes:
1. Do not scale from this drawing. All dimensions to be checked on site by the contractor and to be the responsibility.

TIM GREATREX
ARCHITECT

Third Floor, 22-27 The Oval, E2 9DT

Job: 4 Mecklenburgh Street
Job No: 122
Level: Site
Drawing: Plan
Scale: 1:500 @ A1, 1:1000 @ A3
Drawing No: E001
Revision:

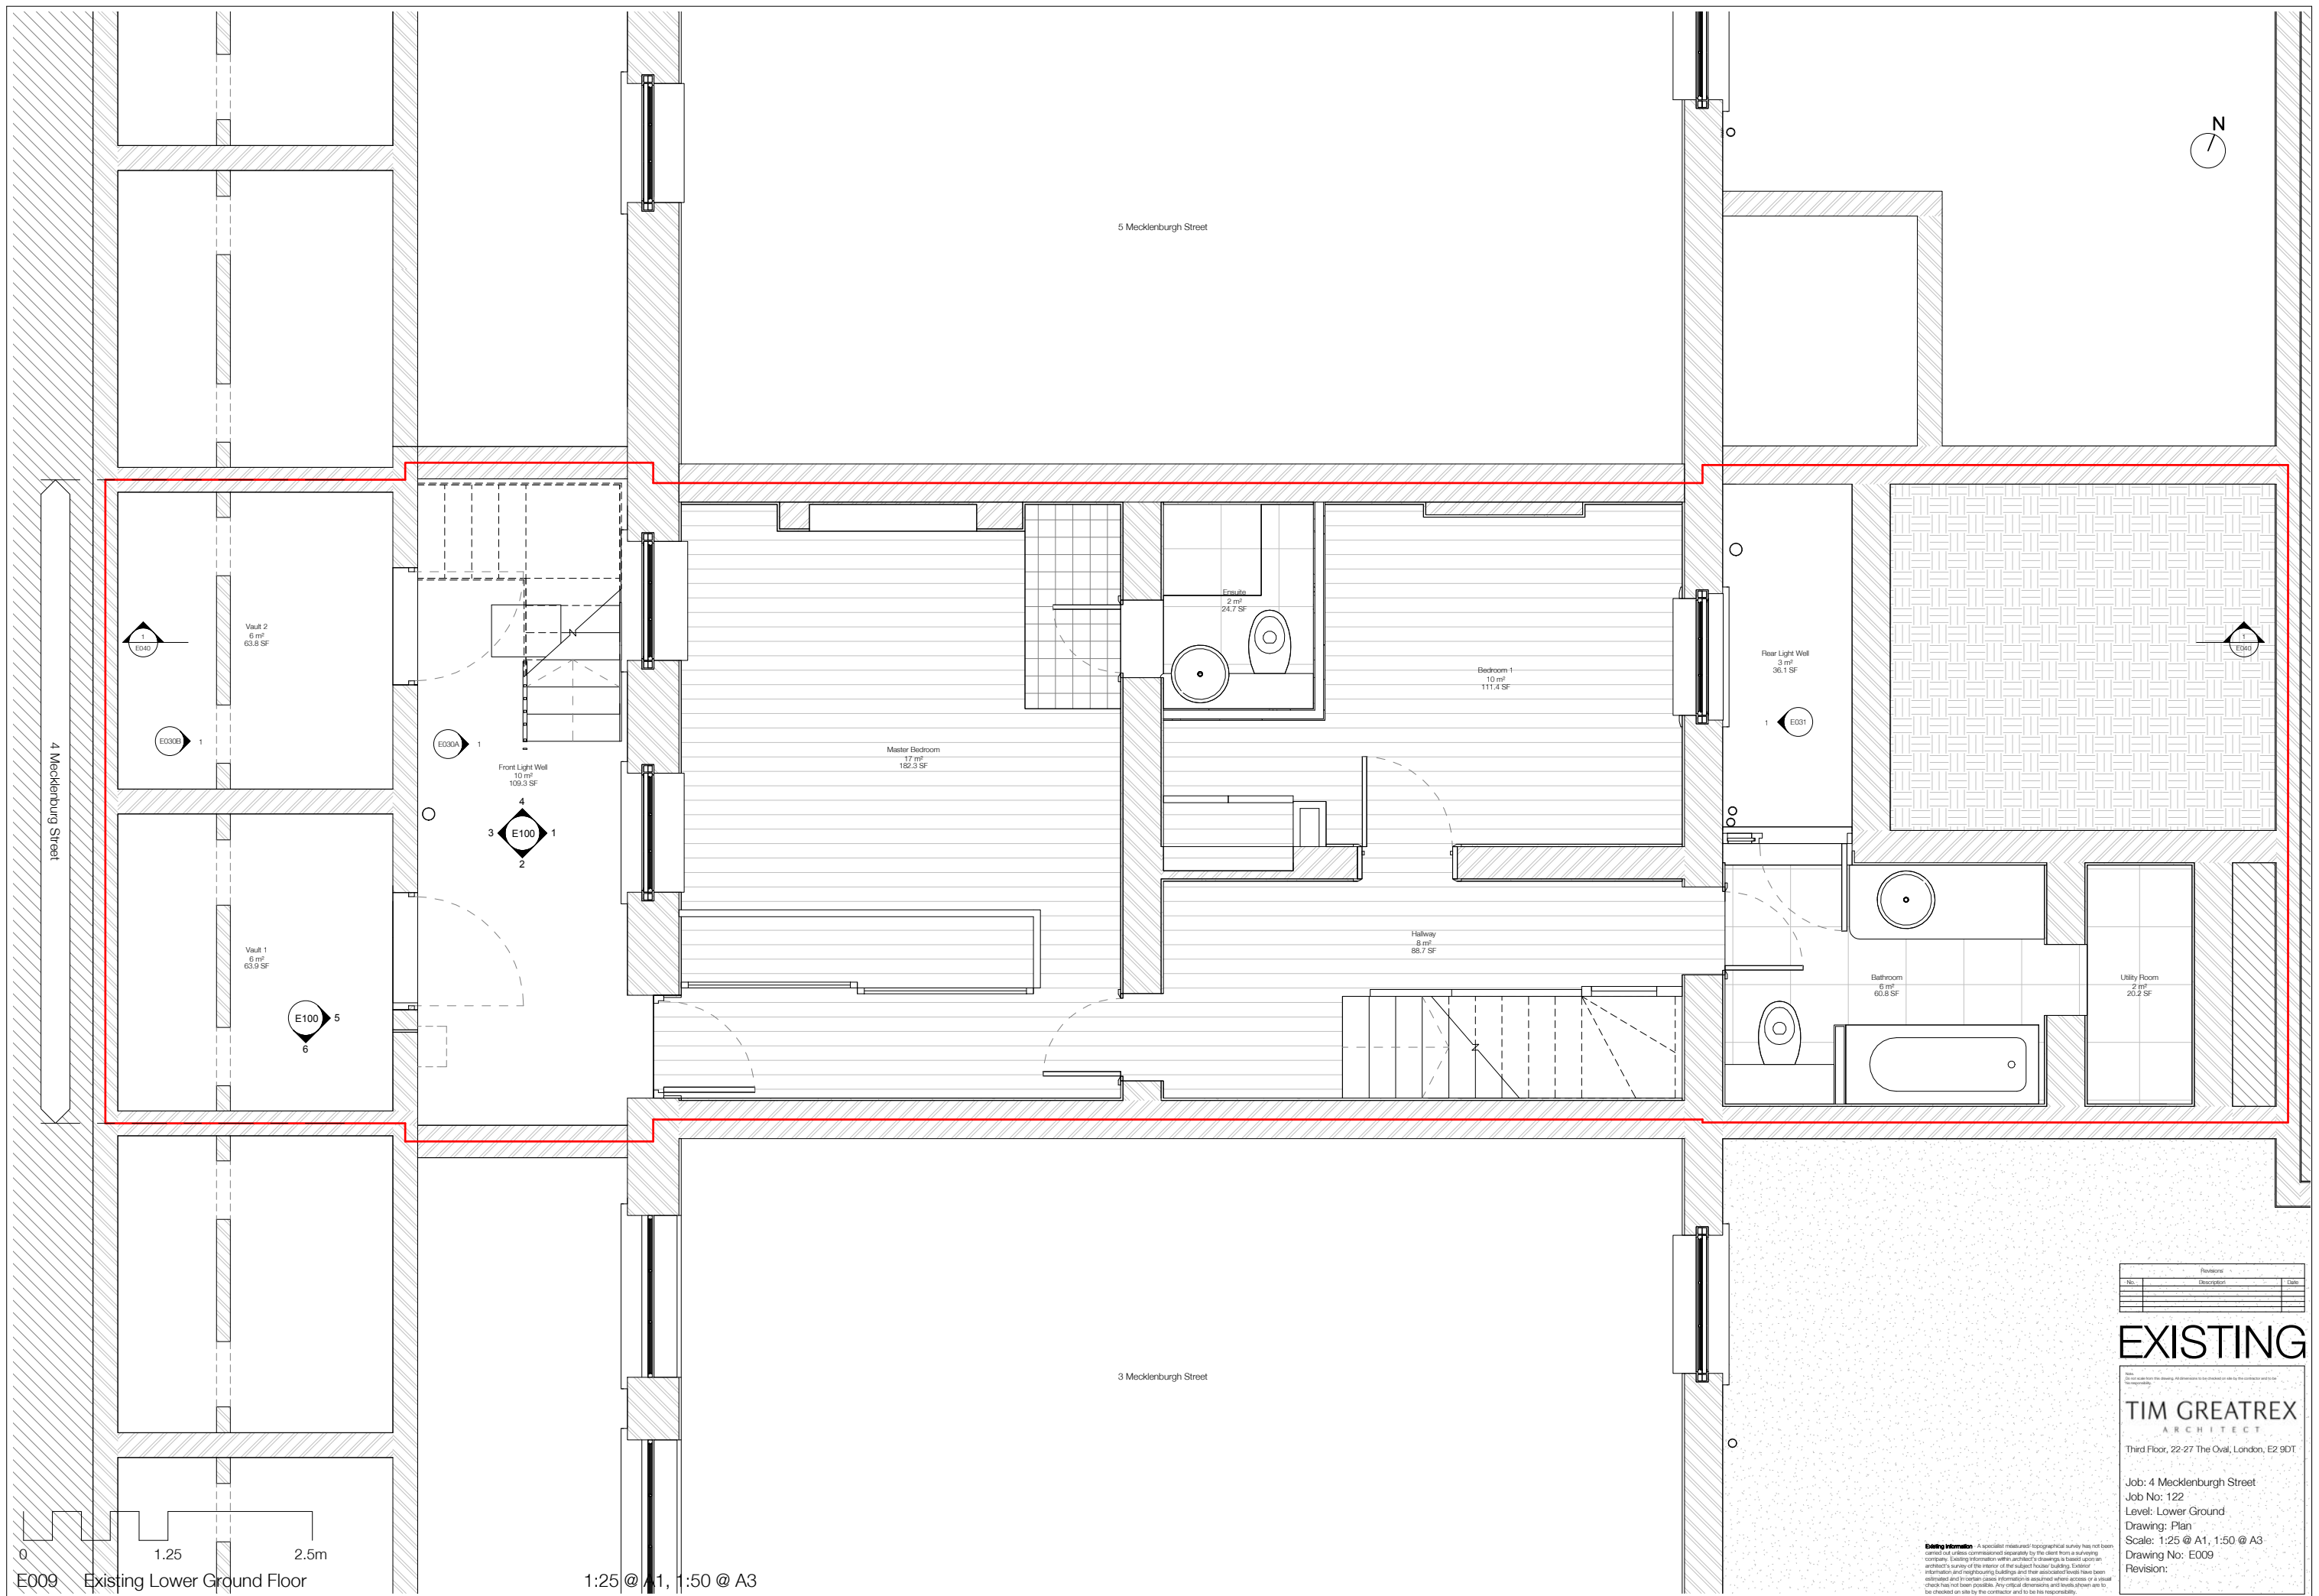

E009 Existing Lower Ground Floor

1:25 @ A1, 1:50 @ A3

No.	Revision	Date



EXISTING

TIM GREATREX
ARCHITECT

Third Floor, 22-27 The Oval, London, E2 9DT

Job: 4 Mecklenburgh Street
 Job No: 122
 Level: Lower Ground
 Drawing: Plan
 Scale: 1:25 @ A1, 1:50 @ A3
 Drawing No: E009
 Revision:

Existing Information: A specialist measured topographical survey has not been carried out unless commissioned separately by the client from a surveying company. Existing information within architect's drawings is based upon an architect's survey of the interior of the subject building. Existing information and neighbouring buildings and their associated levels have been extracted and to certain cases information is assumed where access or a visual check has not been possible. Any critical dimensions and levels are to be checked on site by the contractor and to be his responsibility.

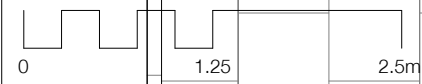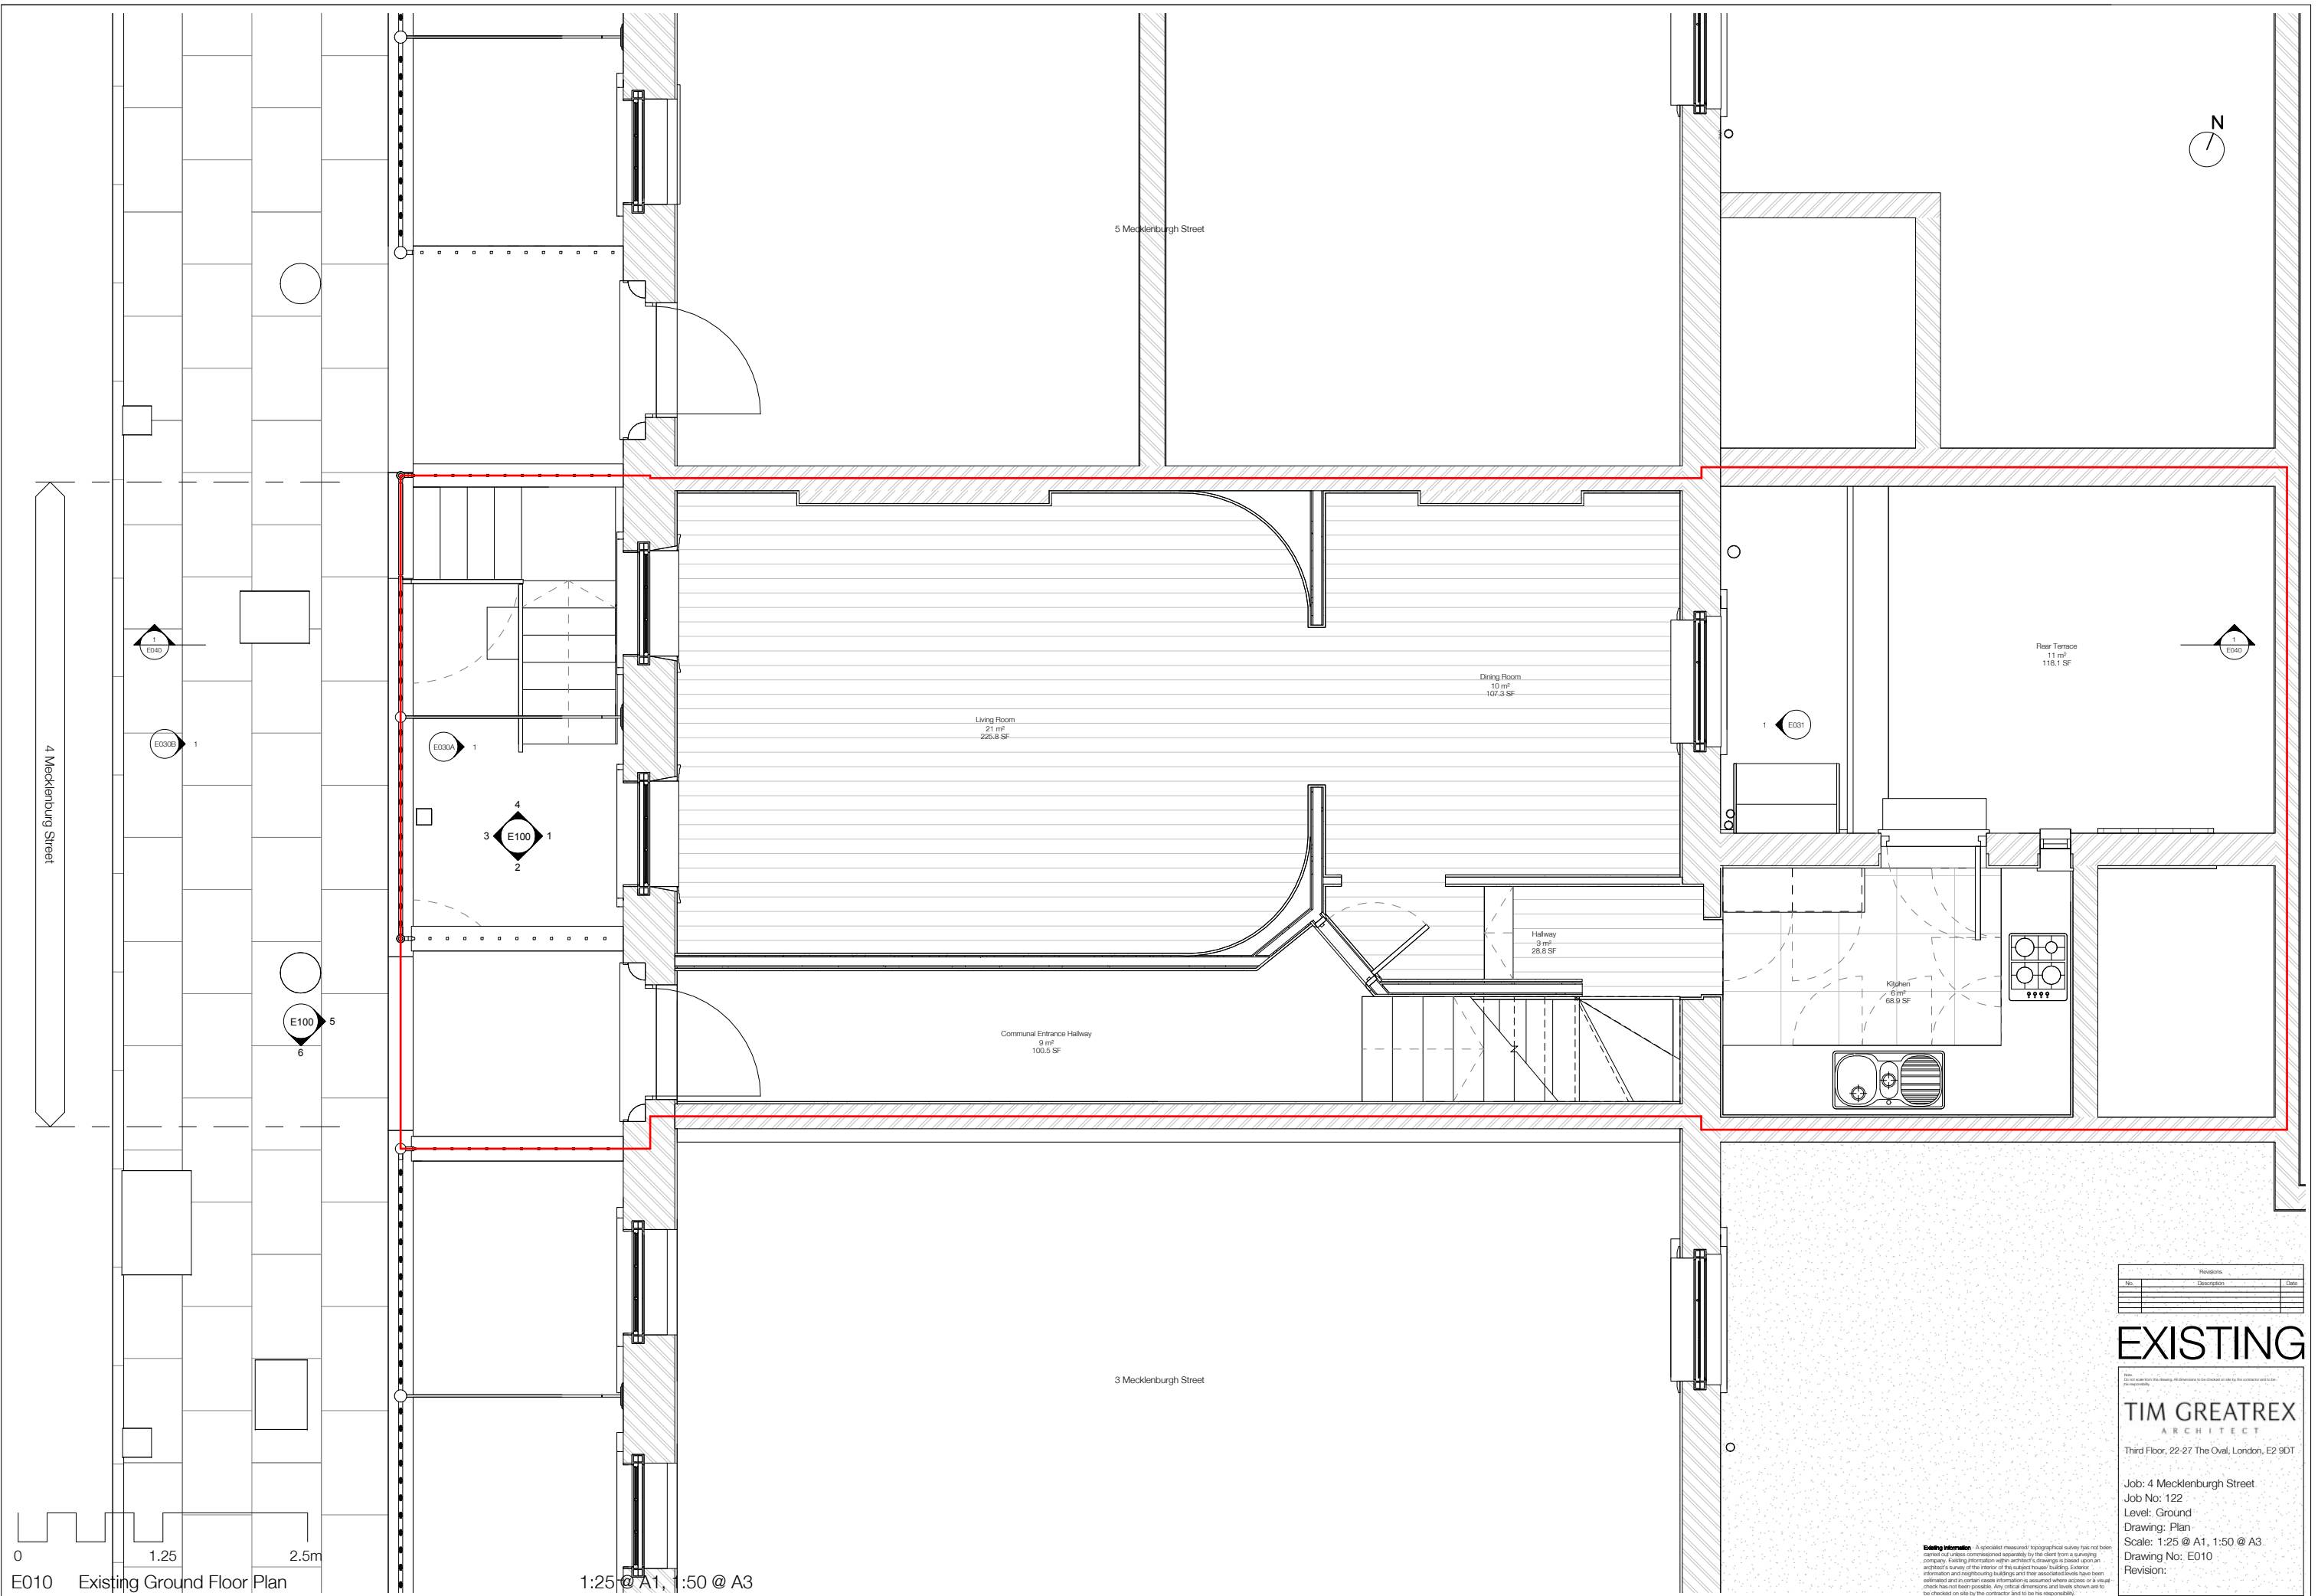

E010 Existing Ground Floor Plan

1:25 @ A1, 1:50 @ A3

No.	Revisions	Date

EXISTING

TIM GREATREX
ARCHITECT

Third Floor, 22-27 The Oval, London, E2 9DT

Job: 4 Mecklenburg Street
 Job No: 122
 Level: Ground
 Drawing: Plan
 Scale: 1:25 @ A1, 1:50 @ A3
 Drawing No: E010
 Revision:

Existing Information: A specialist measured topographical survey has not been carried out unless commissioned separately by the client from a surveying company. Existing information with respect to drawings is based upon an architect's survey of the interior of the subject house/building. Exterior information and neighbouring buildings and their associated details have been estimated and in certain cases information is assumed where access or a visual check has not been possible. Any critical dimensions and levels shown are to be checked on site by the contractor and to be his responsibility.

Existing Information: A specialist measured topographical survey has not been carried out unless commissioned separately by the client from a surveying company. Existing information with architect's drawings is based upon an architect's survey of the interior of the subject house building. Existing information and neighbouring buildings and their associated levels have been estimated and in certain cases information is assumed where access or a visual check has not been possible. Any critical dimensions and levels shown are to be checked on site by the contractor and to be his responsibility.



E030A Existing Front Elevation_Front Light Well 1:50 @ A1, 1:100 @ A3

Revisions		
No.	Description	Date

EXISTING


Notes:
 1. The contractor shall verify all dimensions before starting on site by the contractor and to be his responsibility.

TIM GREATREX
 ARCHITECT

Third Floor, 22-27 The Oval, E2 9DT

Job: 4 Mecklenburgh Street
 Job No: 122
 Level: n/a
 Drawing: Elevation
 Scale: 1:50 @ A1, 1:100 @ A3
 Drawing No: E030A
 Revision:

Existing Information: A specialist measured topographical survey has not been carried out and is commissioned separately by the client from a surveying company. Existing information with architect's drawings is based upon an architect's survey of the interior of the subject house building. Existing information and neighbouring buildings and their associated levels have been estimated and in certain cases information is assumed where access or a visual check has not been possible. Any critical dimensions and levels shown are to be checked on site by the contractor and to be his responsibility.

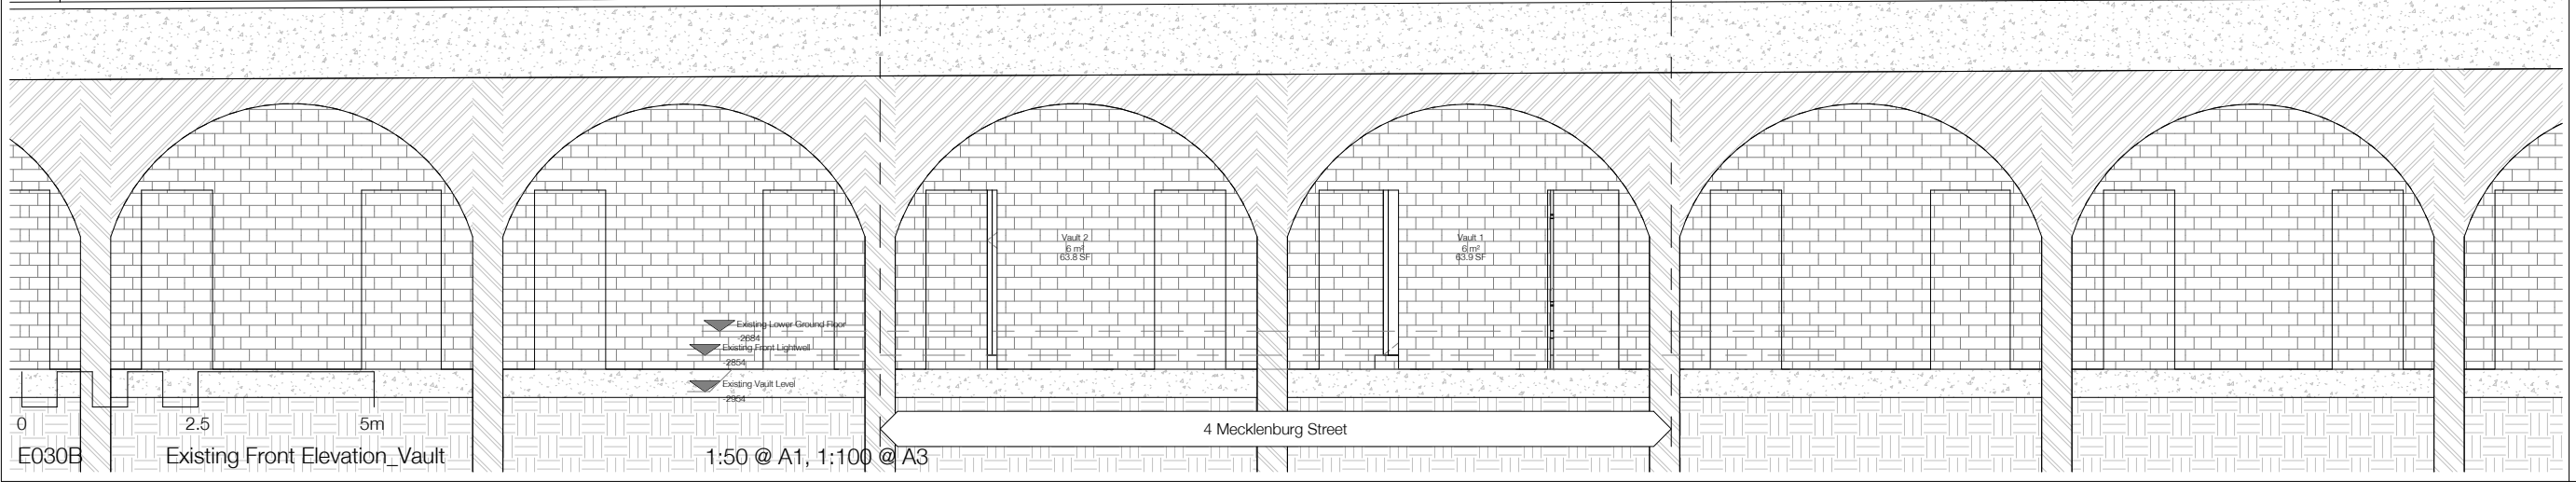

Revisions		
No.	Description	Date

EXISTING

Notes: 1. The contractor shall verify all dimensions before starting on site by the contractor and to be his responsibility.

TIM GREATREX
ARCHITECT

Third Floor, 22-27 The Oval, E2 9DT

Job No: 122
Level: n/a
Scale: 1:50 @ A1, 1:100 @ A3
Drawing No: E030B
Revision:

E030B Existing Front Elevation_Vault

1:50 @ A1, 1:100 @ A3

4 Mecklenburg Street

Existing Information: A specialist measured topographical survey has not been carried out unless commissioned separately by the client from a surveying company. Existing information with architect's drawings is based upon an architect's survey of the interior of the subject house building. Existing information and neighbouring buildings and their associated levels have been estimated and/or taken from information assumed where access or a visual check has not been possible. Any critical dimensions and levels shown are to be checked on site by the contractor and to be his responsibility.



E031 Existing Rear Elevation

1:50 @ A1, 1:100 @ A3


Revisions		
No.	Description	Date

EXISTING

TIM GREATREX
ARCHITECT

Third Floor, 22-27 The Oval, E2 9DT

Job: 4 Mecklenburg Street
Job No: 122
Level: n/a
Drawing: Elevation
Scale: 1:50 @ A1, 1:100 @ A3
Drawing No: E031
Revision:

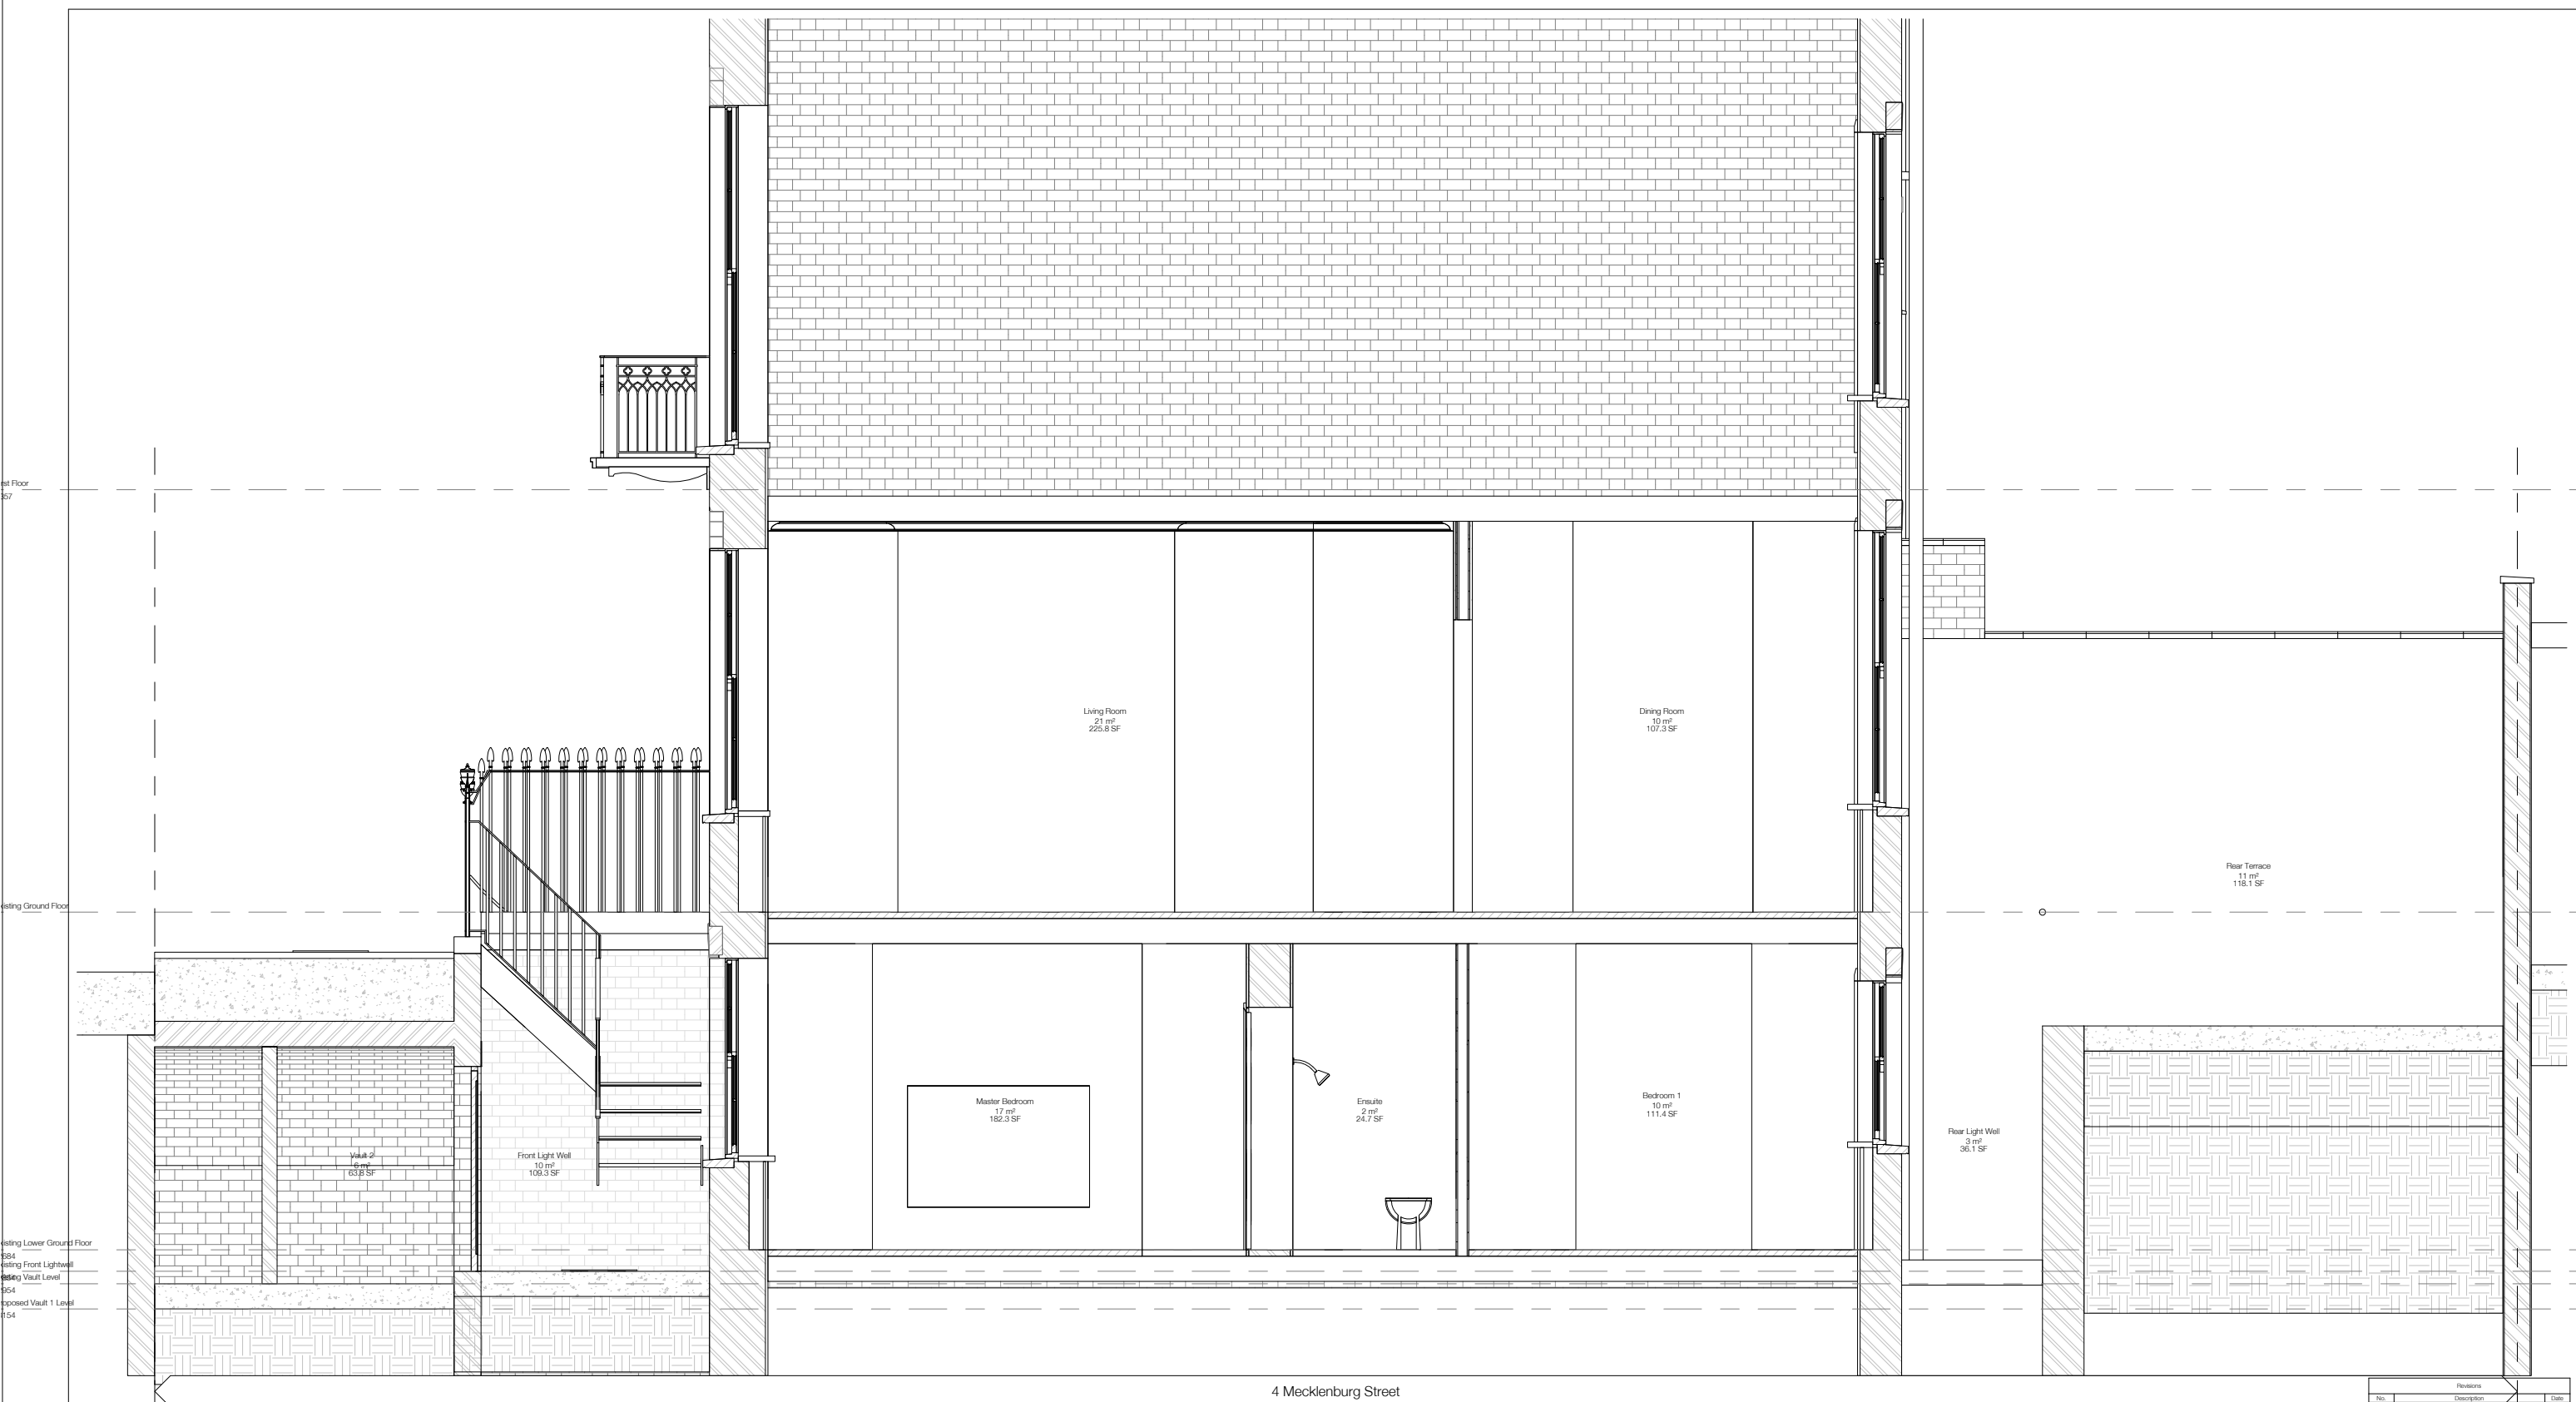

4 Mecklenburg Street



E040 Existing Long Section

1:25 @ A1, 1:50 @ A3

No.	Description	Date

EXISTING


TIM GREATREX
ARCHITECT

Third Floor, 22-27 The Oval, London, E2 9DT

Job: 4 Mecklenburgh Street
 Job No: 122
 Level: n/a
 Drawing: Section
 Scale: 1:25 @ A1, 1:50 @ A3
 Drawing No: E040
 Revision:

Existing Information: A specialist measured topographical survey has not been carried out unless commissioned separately by the client from a surveying company. Existing information within architect's drawings is based upon an architect's survey of the interior of the subject house building. Exterior information and neighbouring buildings and their associated levels have been estimated and in certain cases information is assumed where access or a visual check has not been possible. Any critical dimensions and levels shown are to be checked on site by the contractor and to be his responsibility.

Existing Information: A specialist measured topographical survey has not been carried out unless commissioned separately by the client from a surveying company. Existing information with architect's drawings is based upon an architect's survey of the interior of the subject house building. Existing information and neighbouring buildings and their associated levels have been estimated and in certain cases information is assumed where access or a visual check has not been possible. Any critical dimensions and levels shown are to be checked on site by the contractor and to be his responsibility.

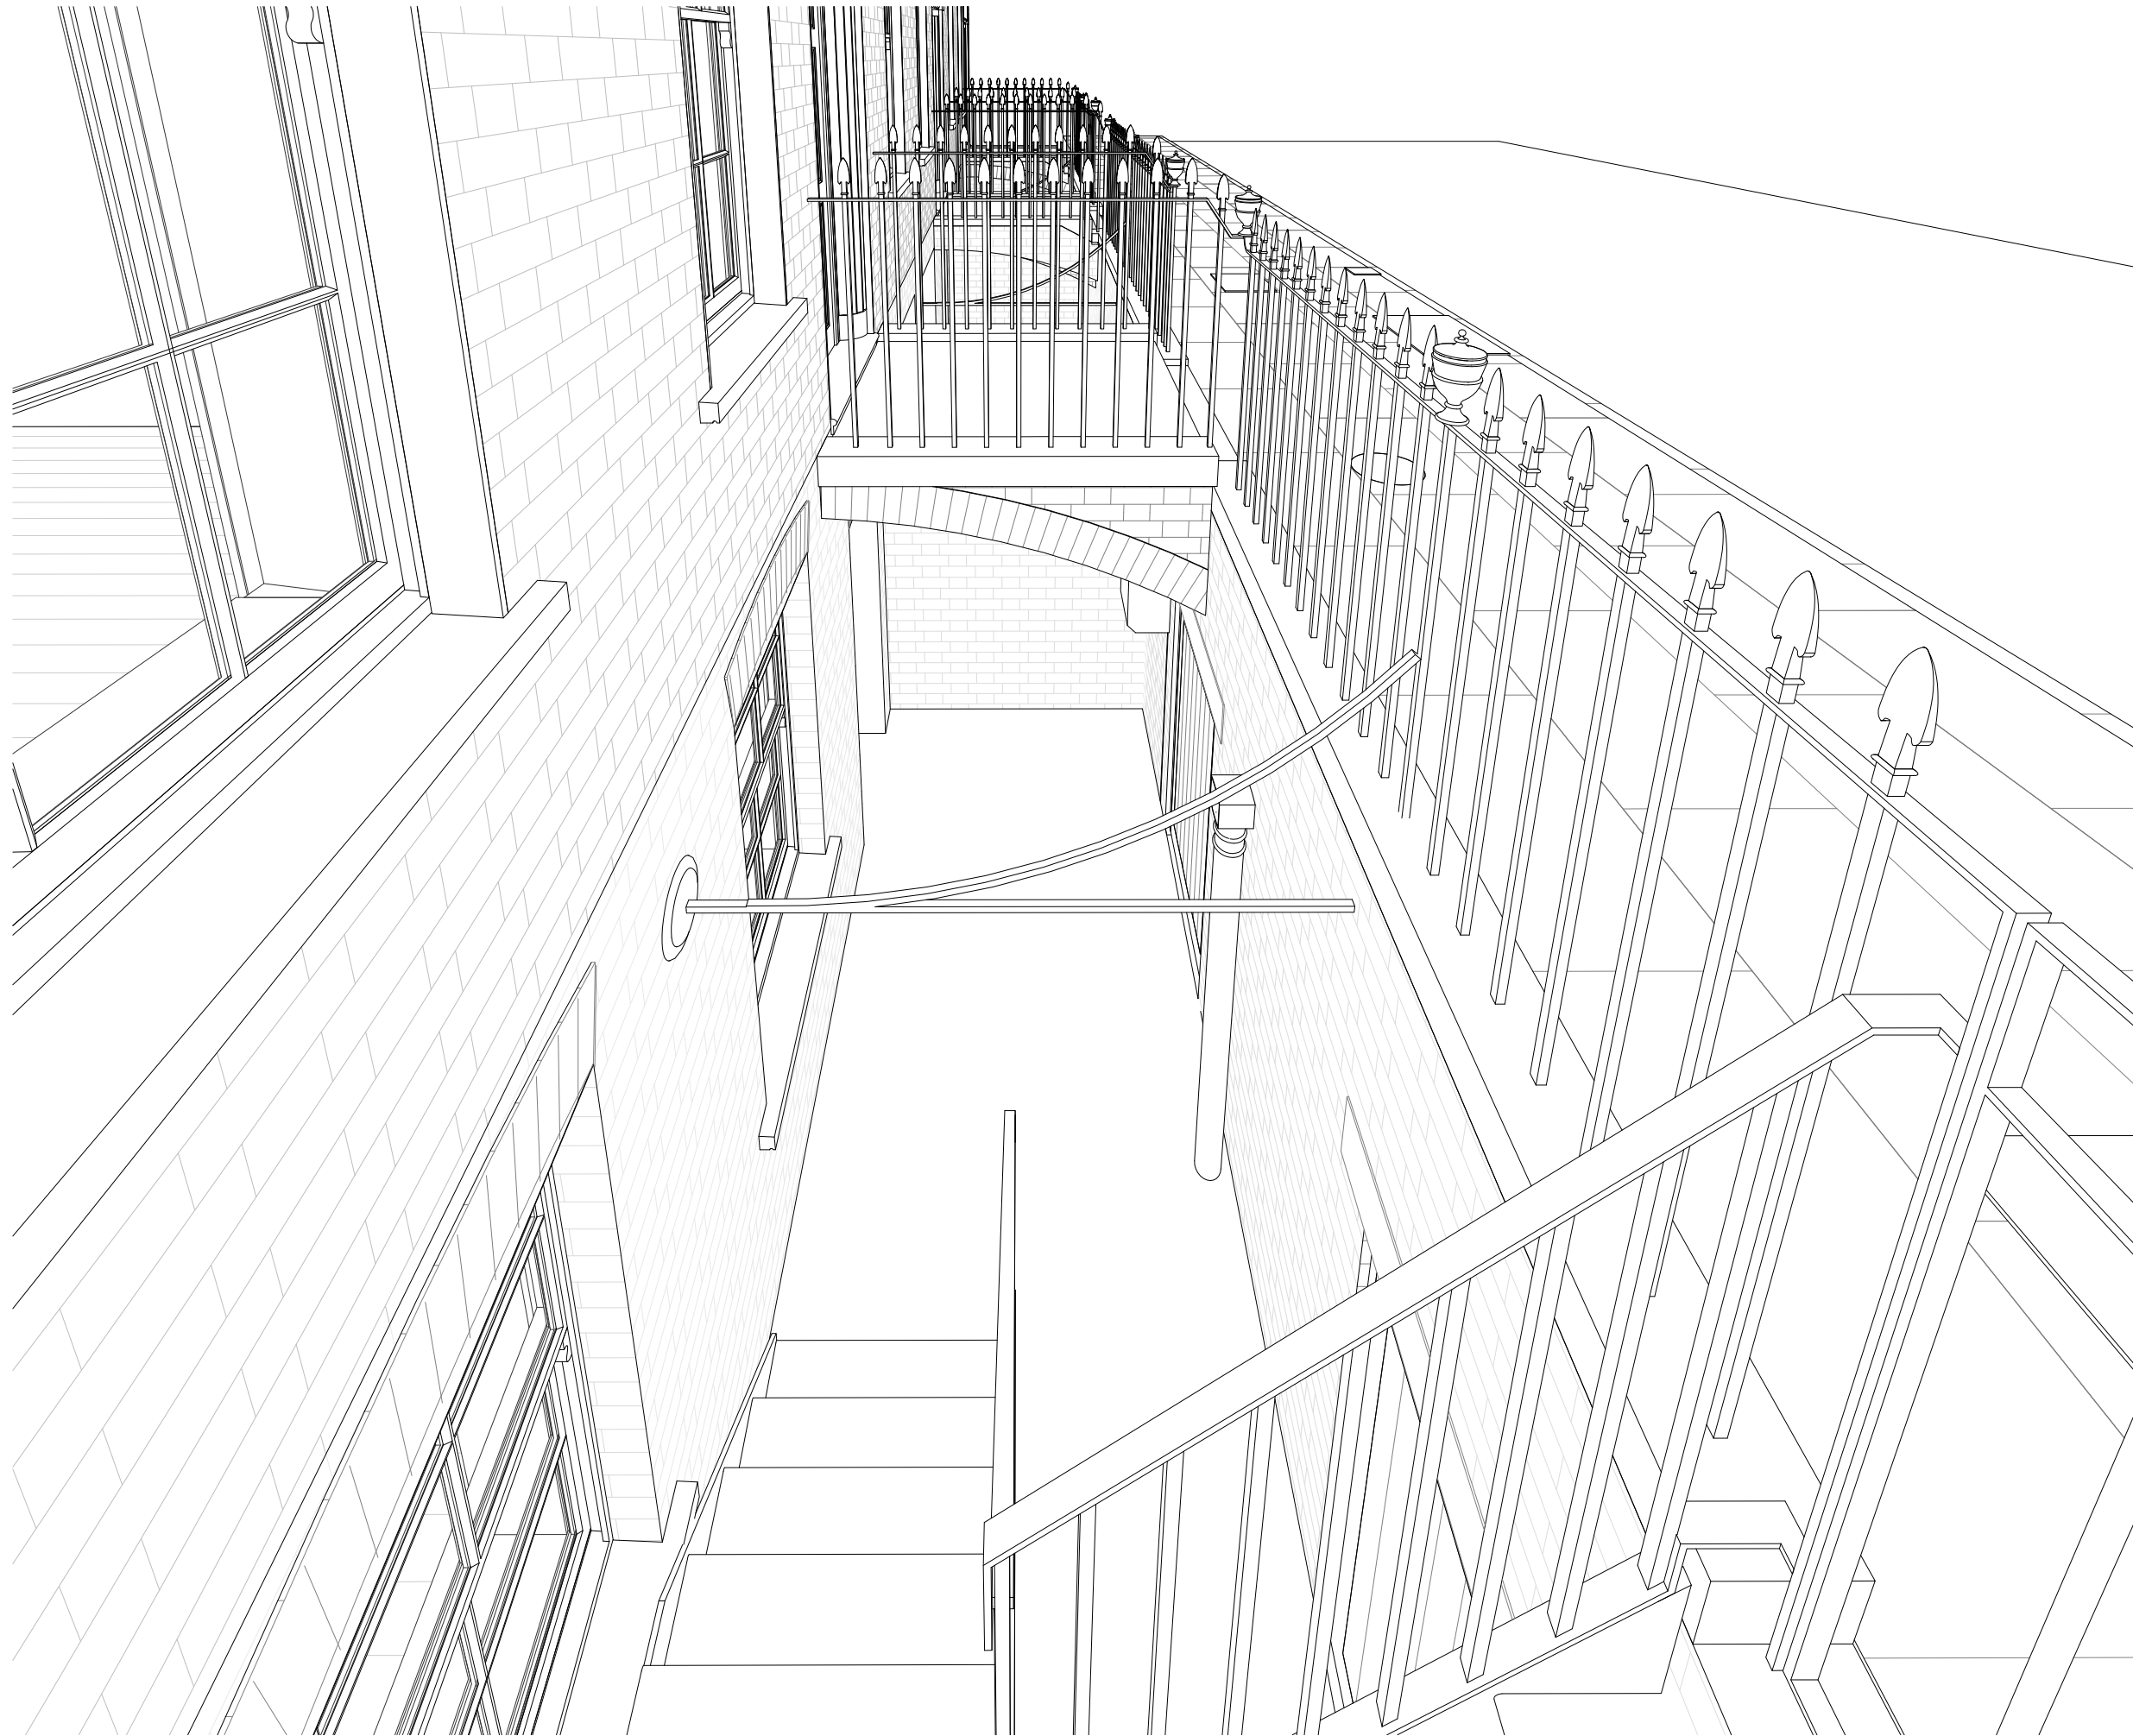

E050

Existing Front Light Well Perspective

NTS

Revisions		
No.	Description	Date

EXISTING

Notes:
1. All dimensions are to be checked on site by the contractor and to be his responsibility.

TIM GREATREX
ARCHITECT

Third Floor, 22-27 The Oval, E2 9DT

Job: 4 Mecklenburgh Street

Job No: 122

Level: n/a


Drawing: Perspective

Scale: NTS


Drawing No: E050

Revision:


Existing Information: A specialist measured topographical survey has not been carried out unless commissioned separately by the client from a surveying company. Existing information with architect's drawings is based upon an architect's survey of the interior of the subject house building. Existing information and neighbouring buildings and their associated levels have been obtained and in certain cases information is assumed where access or a visual check has not been possible. Any critical dimensions and levels shown are to be checked on site by the contractor and to be his responsibility.

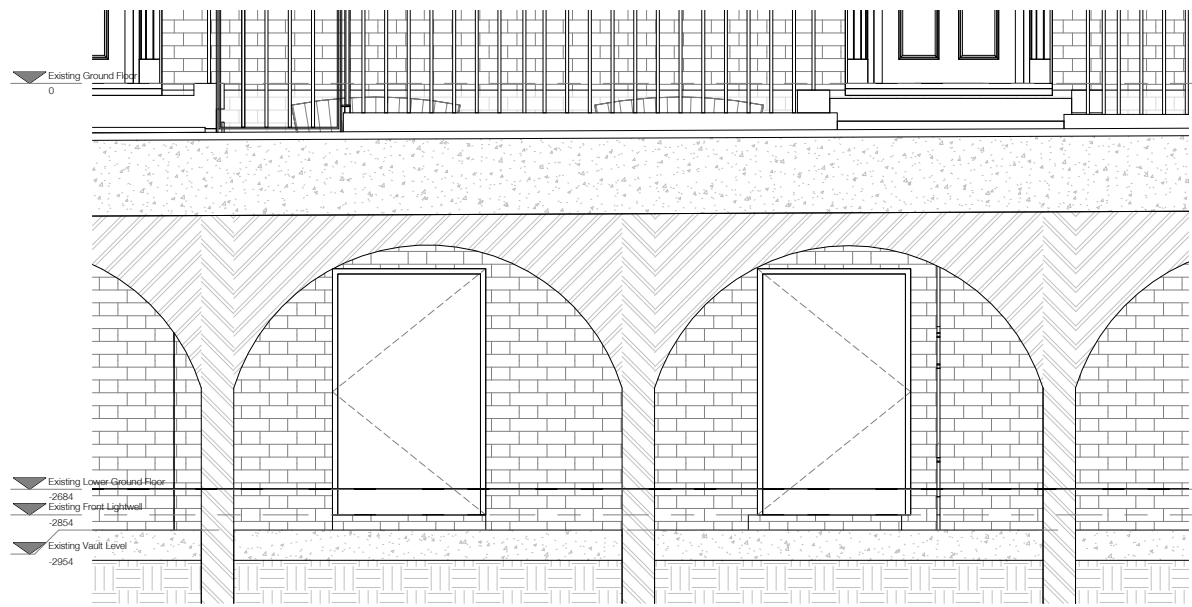


6 E100.06 Lightwell Elevation 6
1:25

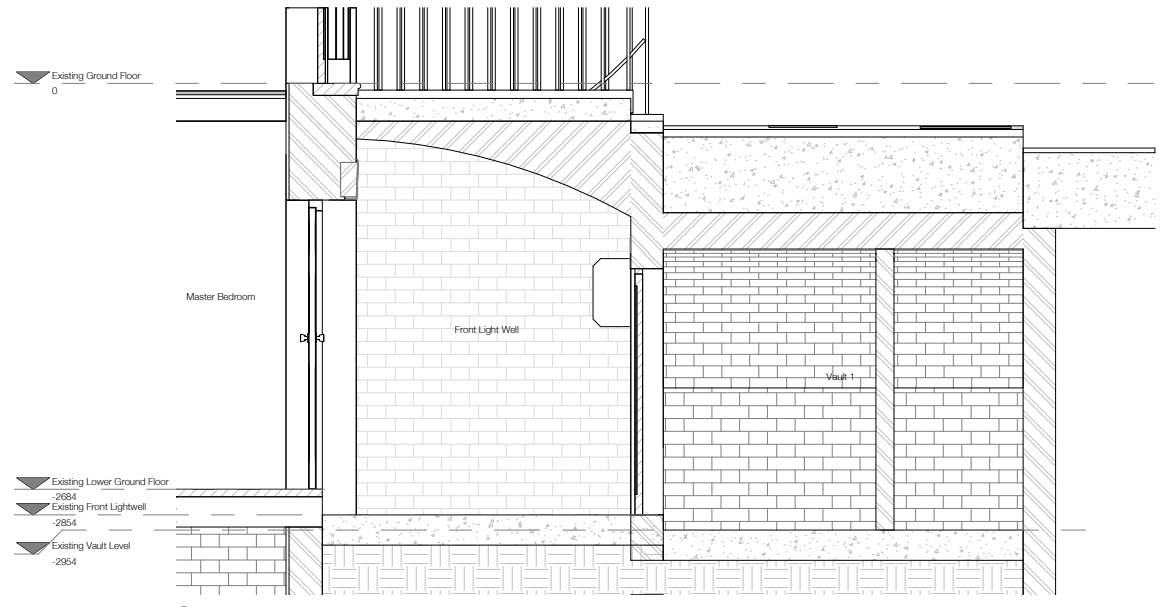


5 E100.05 Lightwell Elevation 5
1:25

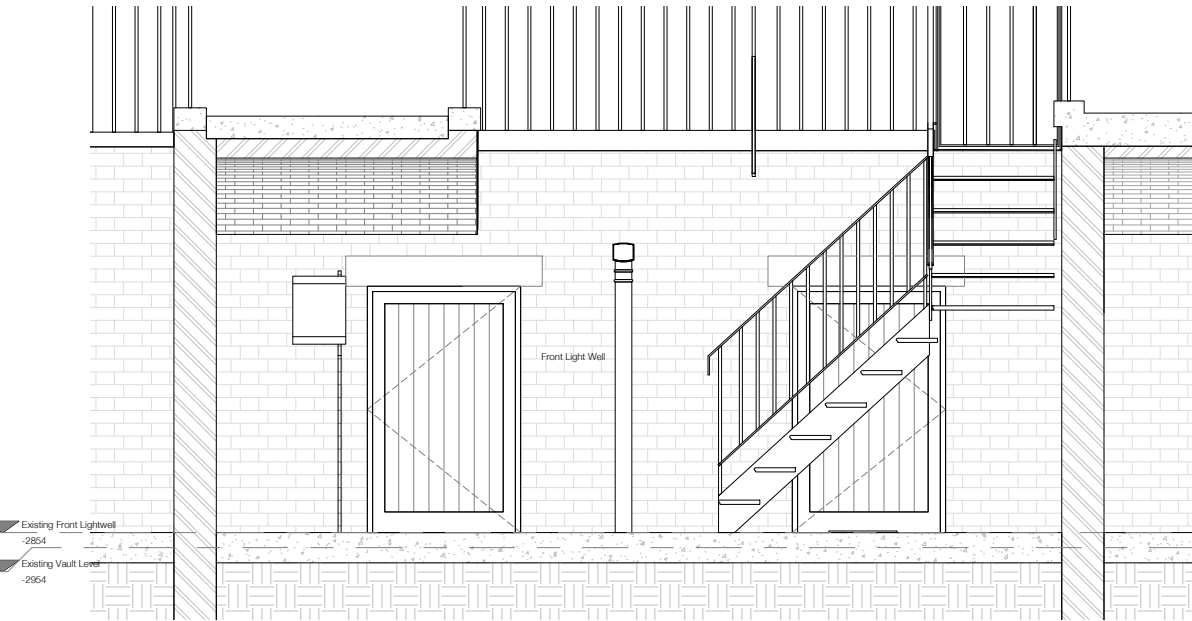


3 E100.03 Lightwell Elevation 3
1:25

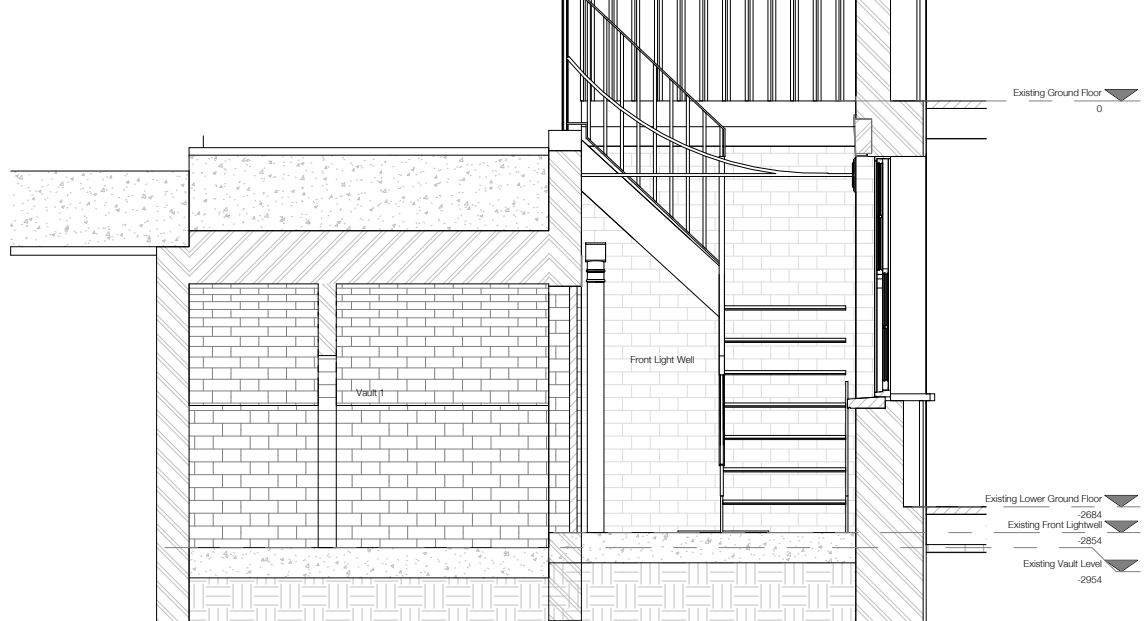

4 E100.04 Lightwell Elevation 4
1:25

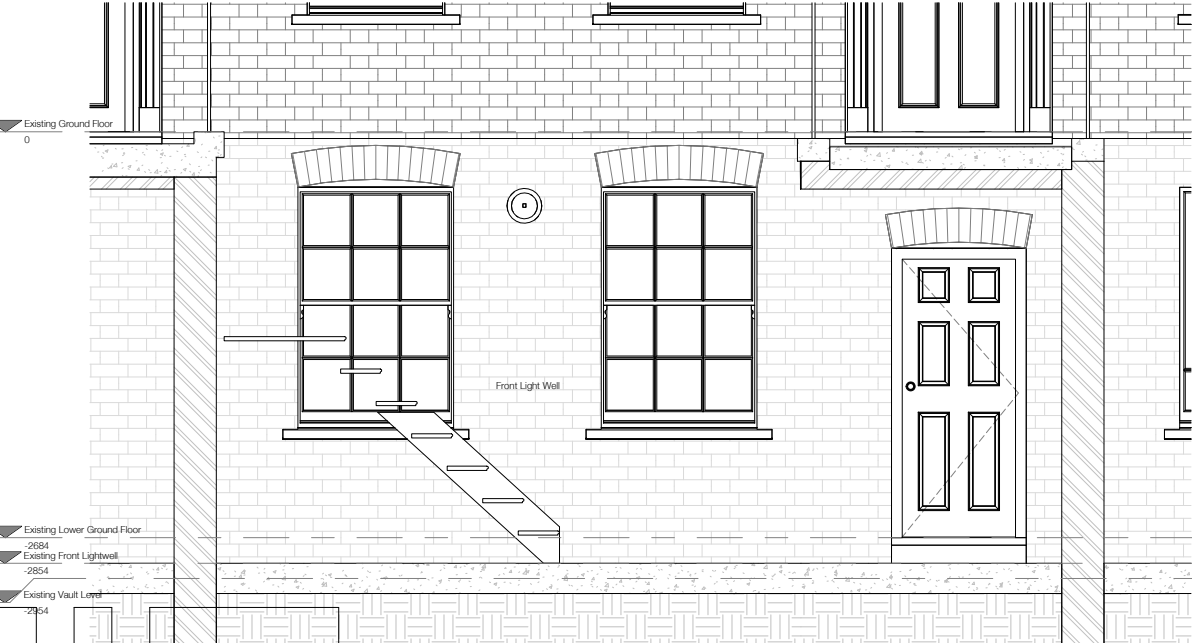

1 E100.01 Lightwell Elevation 1
1:25

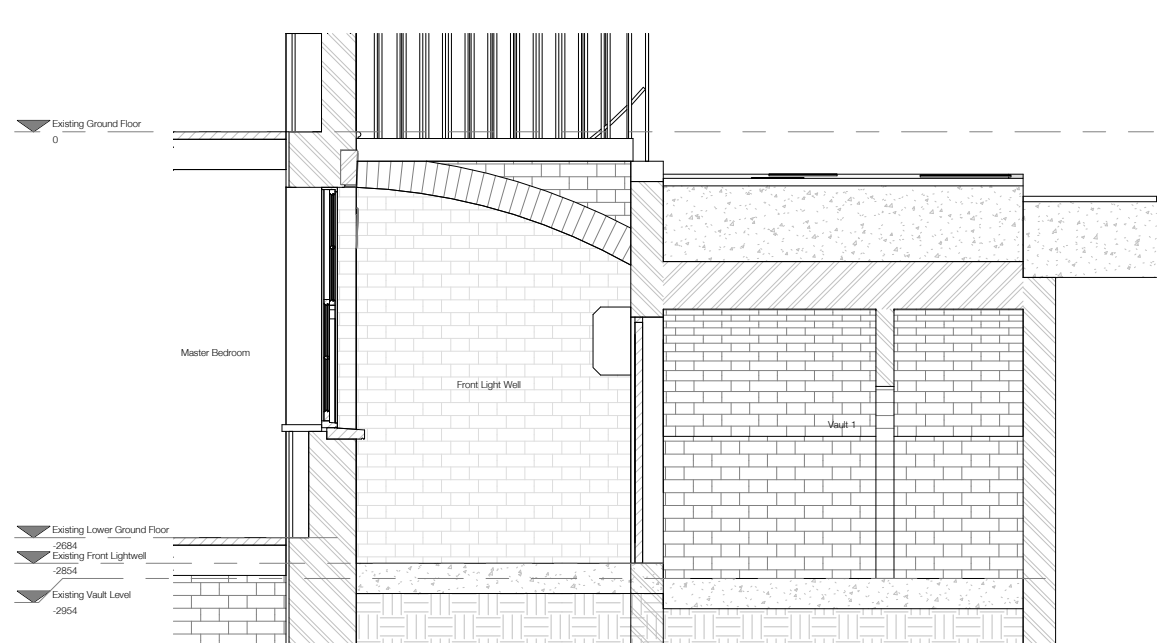

2 E100.02 Lightwell Elevation 2
1:25

E100 Existing Elevations

1:25 @ A1, 1:50 @ A3

Revisions		
No.	Description	Date

EXISTING

TIM GREATREX
ARCHITECT

Third Floor, 22-27 The Oval, E2 9DT
Job No: 122
Level:
Drawing: Elevation
Scale: 1:25 @ A1, 1:50 @ A3
Drawing No: E100
Revision: