

5 Mecklenburgh Street

3 Mecklenburgh Street

4 Mecklenburgh Street



Vault 2 to remain as existing  
 Vault 2, External Storage  
 6 m<sup>2</sup>  
 65.8 SF

NOTE: LISTED BUILDING APPLICATION  
 FOCUSED TO AREA WITHIN BLUE LINE

Internal drying (cavity membrane tanking + insulation) to previously external walls  
 New tiled floor to vault 1 and entrance lobby  
 Utility Storage  
 6 m<sup>2</sup>  
 65.8 SF

Front Light Well  
 4  
 100  
 1  
 2  
 3  
 LINE OF BRIDGE ABOVE  
 New infill entrance wall underneath line of bridge above to main entrance door. Timber frame + door projects externally, clad with lead, timber double doors painted dark grey.  
 Entrance Lobby  
 3 m<sup>2</sup>  
 33.7 SF  
 Existing door removed  
 CLOAKS

Master Bedroom  
 17 m<sup>2</sup>  
 182.3 SF

Ensuite  
 2 m<sup>2</sup>  
 24.7 SF

Bedroom 1  
 10 m<sup>2</sup>  
 111.4 SF

Rear Light Well  
 3 m<sup>2</sup>  
 36.1 SF

Bathroom  
 8 m<sup>2</sup>  
 60.8 SF

Utility Room  
 2 m<sup>2</sup>  
 20.2 SF

Hallway  
 8 m<sup>2</sup>  
 88.7 SF

Vault 1 internal floor lowered by 200mm. See drawing 100 for internal elevations. Step formed up to current lower ground level

Internal drying (cavity membrane tanking + insulation) to previously external walls



009 Proposed Lower Ground Floor

1:25 @ A1, 1:50 @ A3


No.	Description	Date

**PROPOSED**


**TIM GREATREX**  
 ARCHITECT

Third Floor, 22-27 The Oval, London, E2 9DT

Job: 4 Mecklenburgh Street  
 Job No: 122  
 Level: Lower Ground  
 Drawing: Plan  
 Scale: 1:25 @ A1, 1:50 @ A3  
 Drawing No: 009  
 Revision:

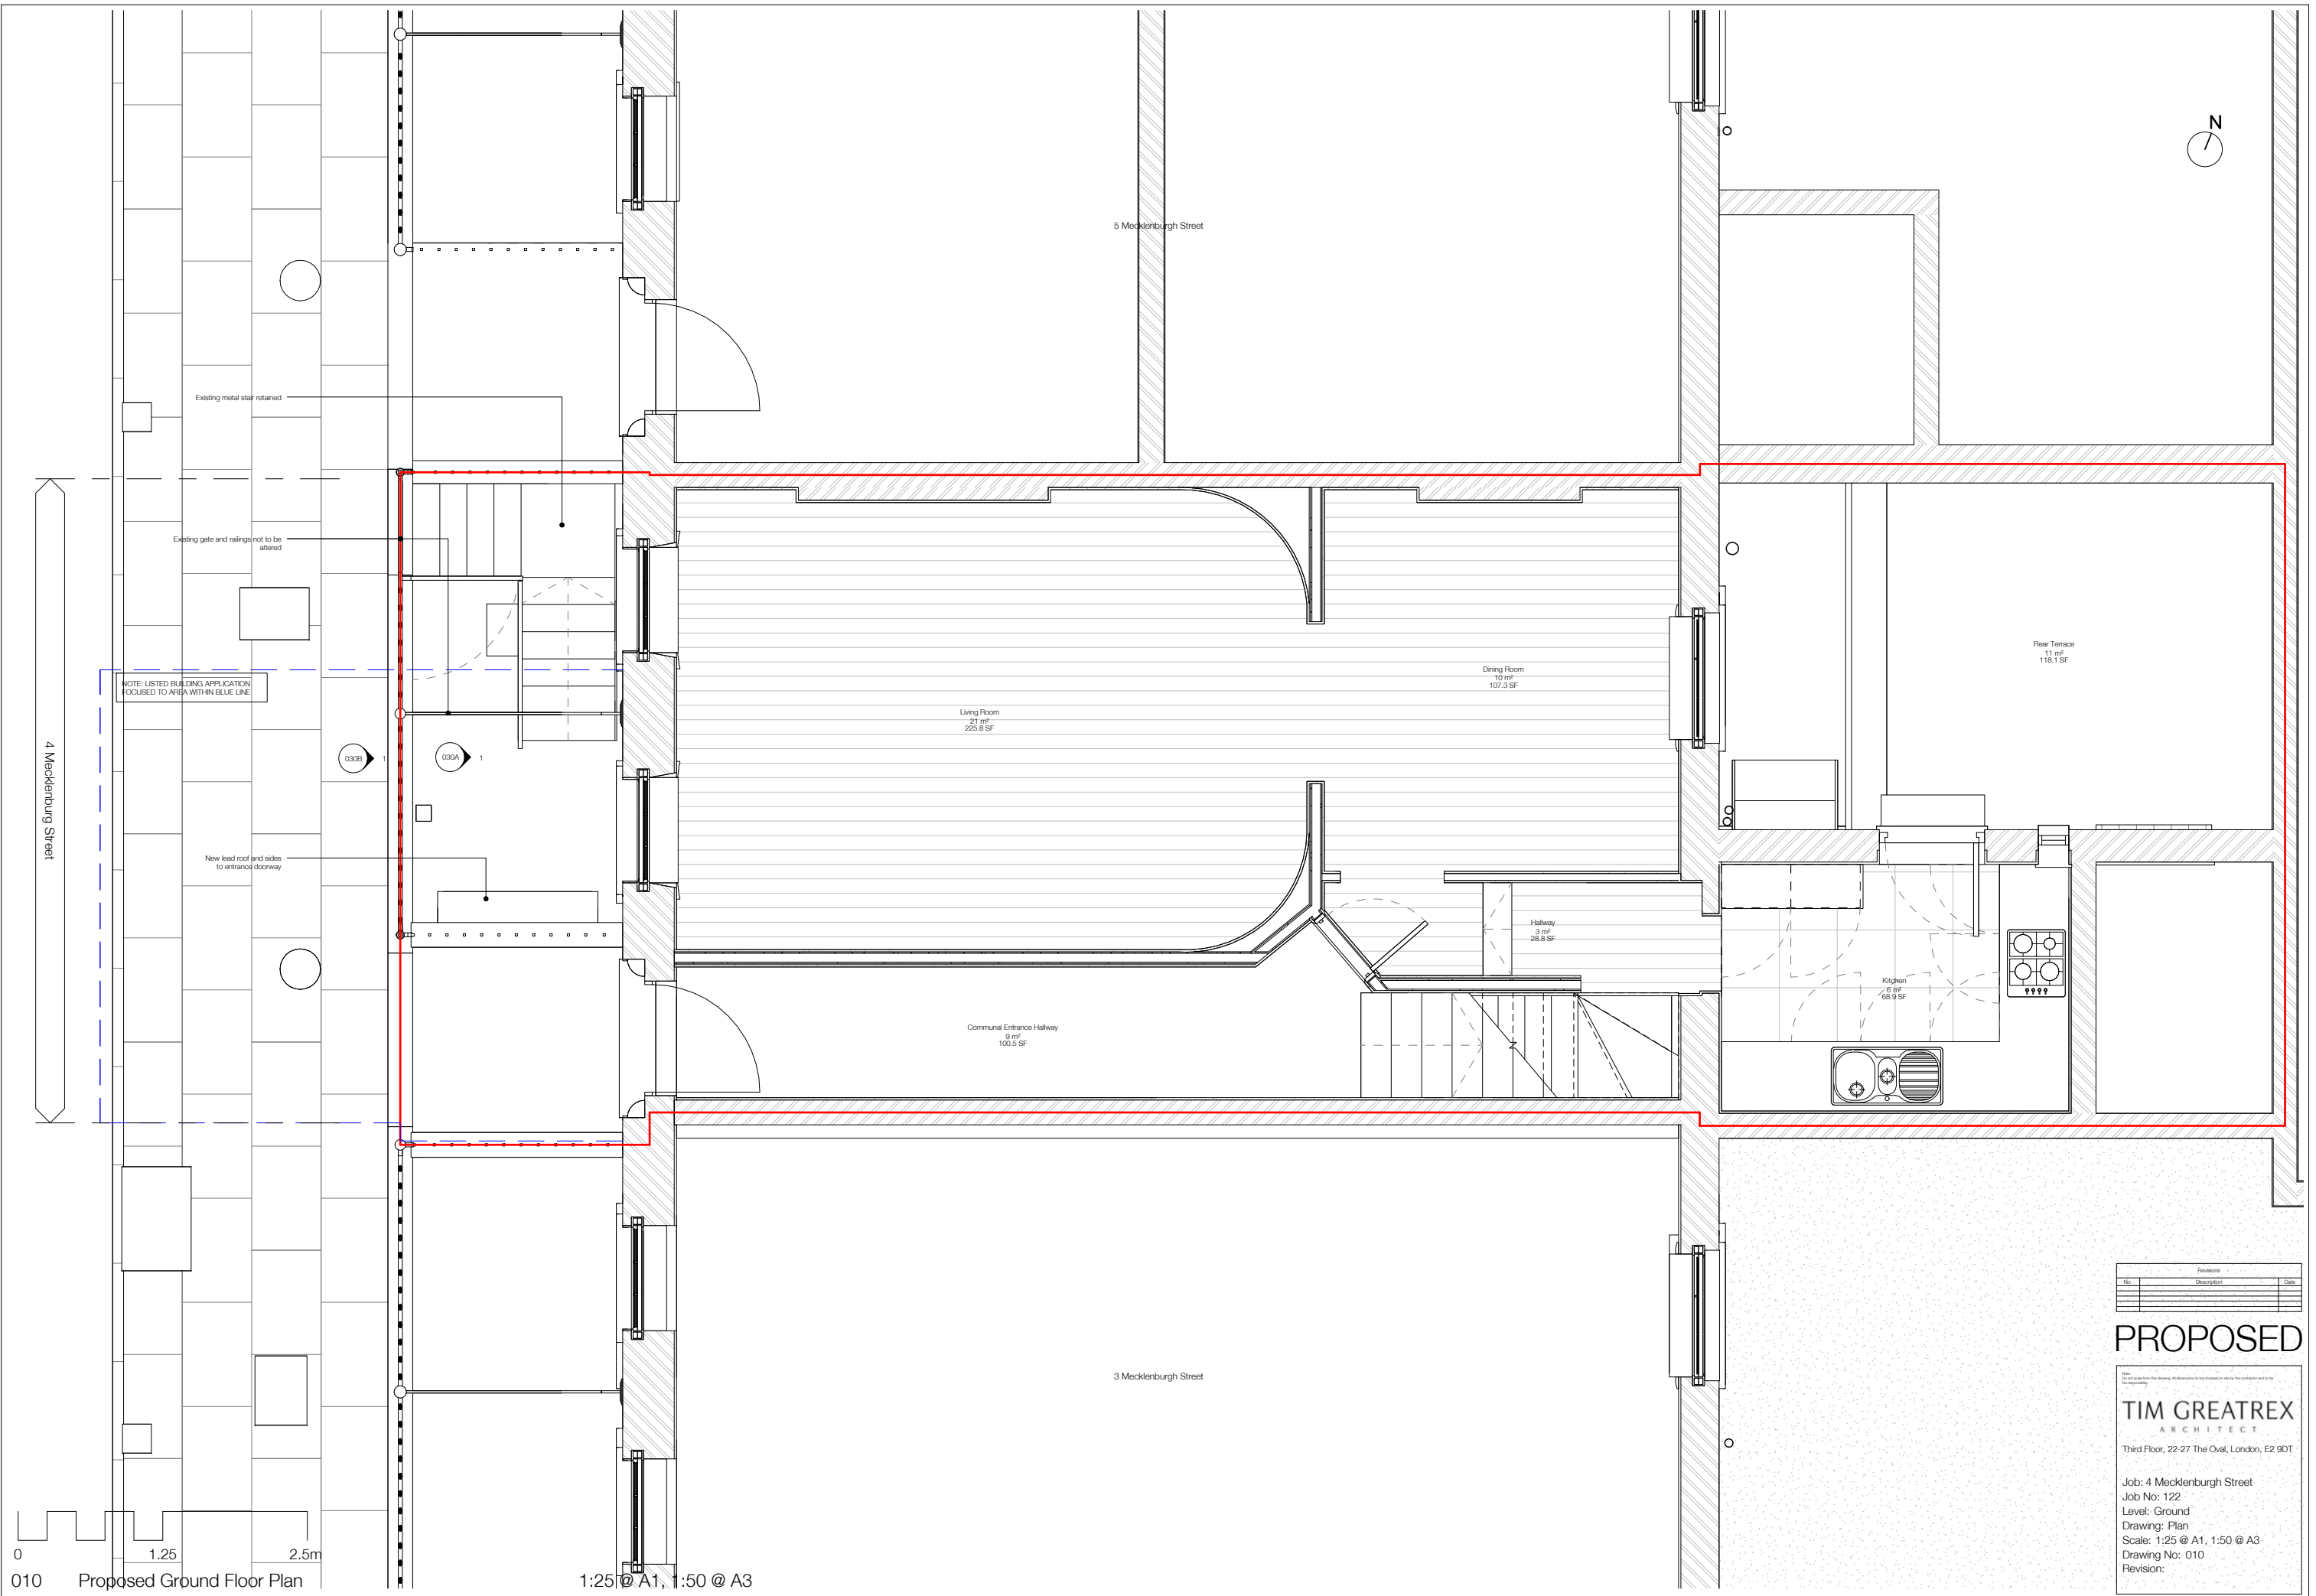

NOTE: LISTED BUILDING APPLICATION FOCUSED TO AREA WITH-IN BLUE LINE

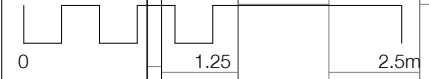

010 Proposed Ground Floor Plan

1:25 @ A1, 1:50 @ A3

No.	Revision	Date

**PROPOSED**

**TIM GREATREX**  
ARCHITECT

Third Floor, 22-27 The Oval, London, E2 9DT

Job: 4 Mecklenburgh Street  
 Job No: 122  
 Level: Ground  
 Drawing: Plan  
 Scale: 1:25 @ A1, 1:50 @ A3  
 Drawing No: 010  
 Revision:



030A

Proposed Front Elevation\_Front Light Well

1:25 @ A1, 1:50 @ A3

4 Mecklenburg Street

- Existing Lower Ground Floor -2684
- Existing Front Lightwell -2685
- Existing Vault Level -2686
- Proposed Vault 1 Level -2687

New (with entrance wall underneath) line of bridge above to (main entrance) door. Timber frame + floor projects generally clad with lead.

New timber double doors with glazed panels painted dark grey


No.	Description	Date

**PROPOSED**

**TIM GREATREX**  
ARCHITECT

Third Floor, 22-27 The Oval, E2 9DT

Job: 4 Mecklenburg Street  
Job No: 122  
Level: n/a  
Drawing: Elevation  
Scale: 1:25 @ A1, 1:50 @ A3  
Drawing No: 030A  
Revision:

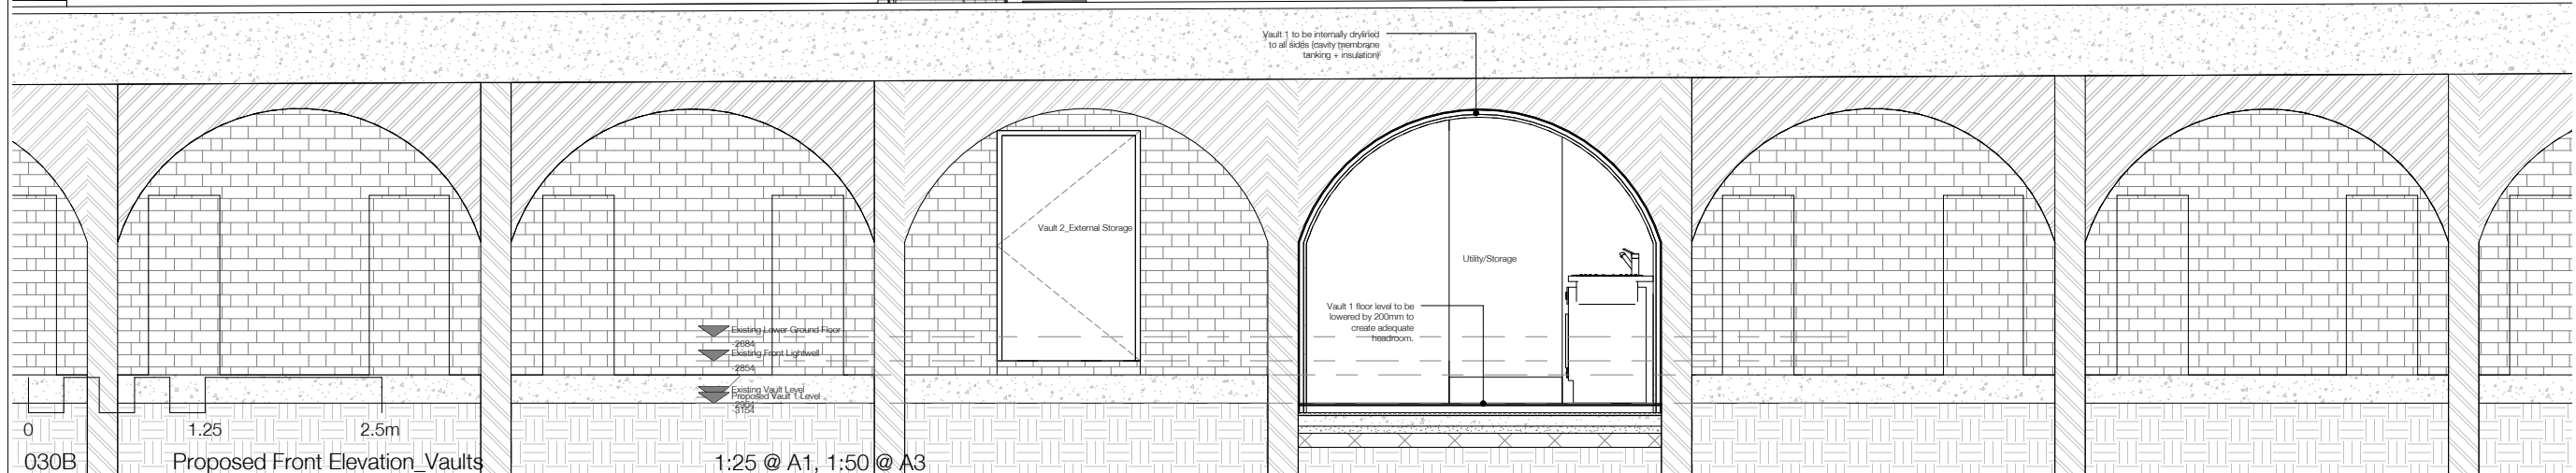


Revisions		
No.	Description	Date

**PROPOSED**

**TIM GREATREX**  
ARCHITECT

Third Floor, 22-27 The Oval, E2 9DT  
Job No: 122  
Level: n/a

Drawing: Elevation  
Scale: 1:25 @ A1, 1:50 @ A3  
Drawing No: 030B  
Revision:

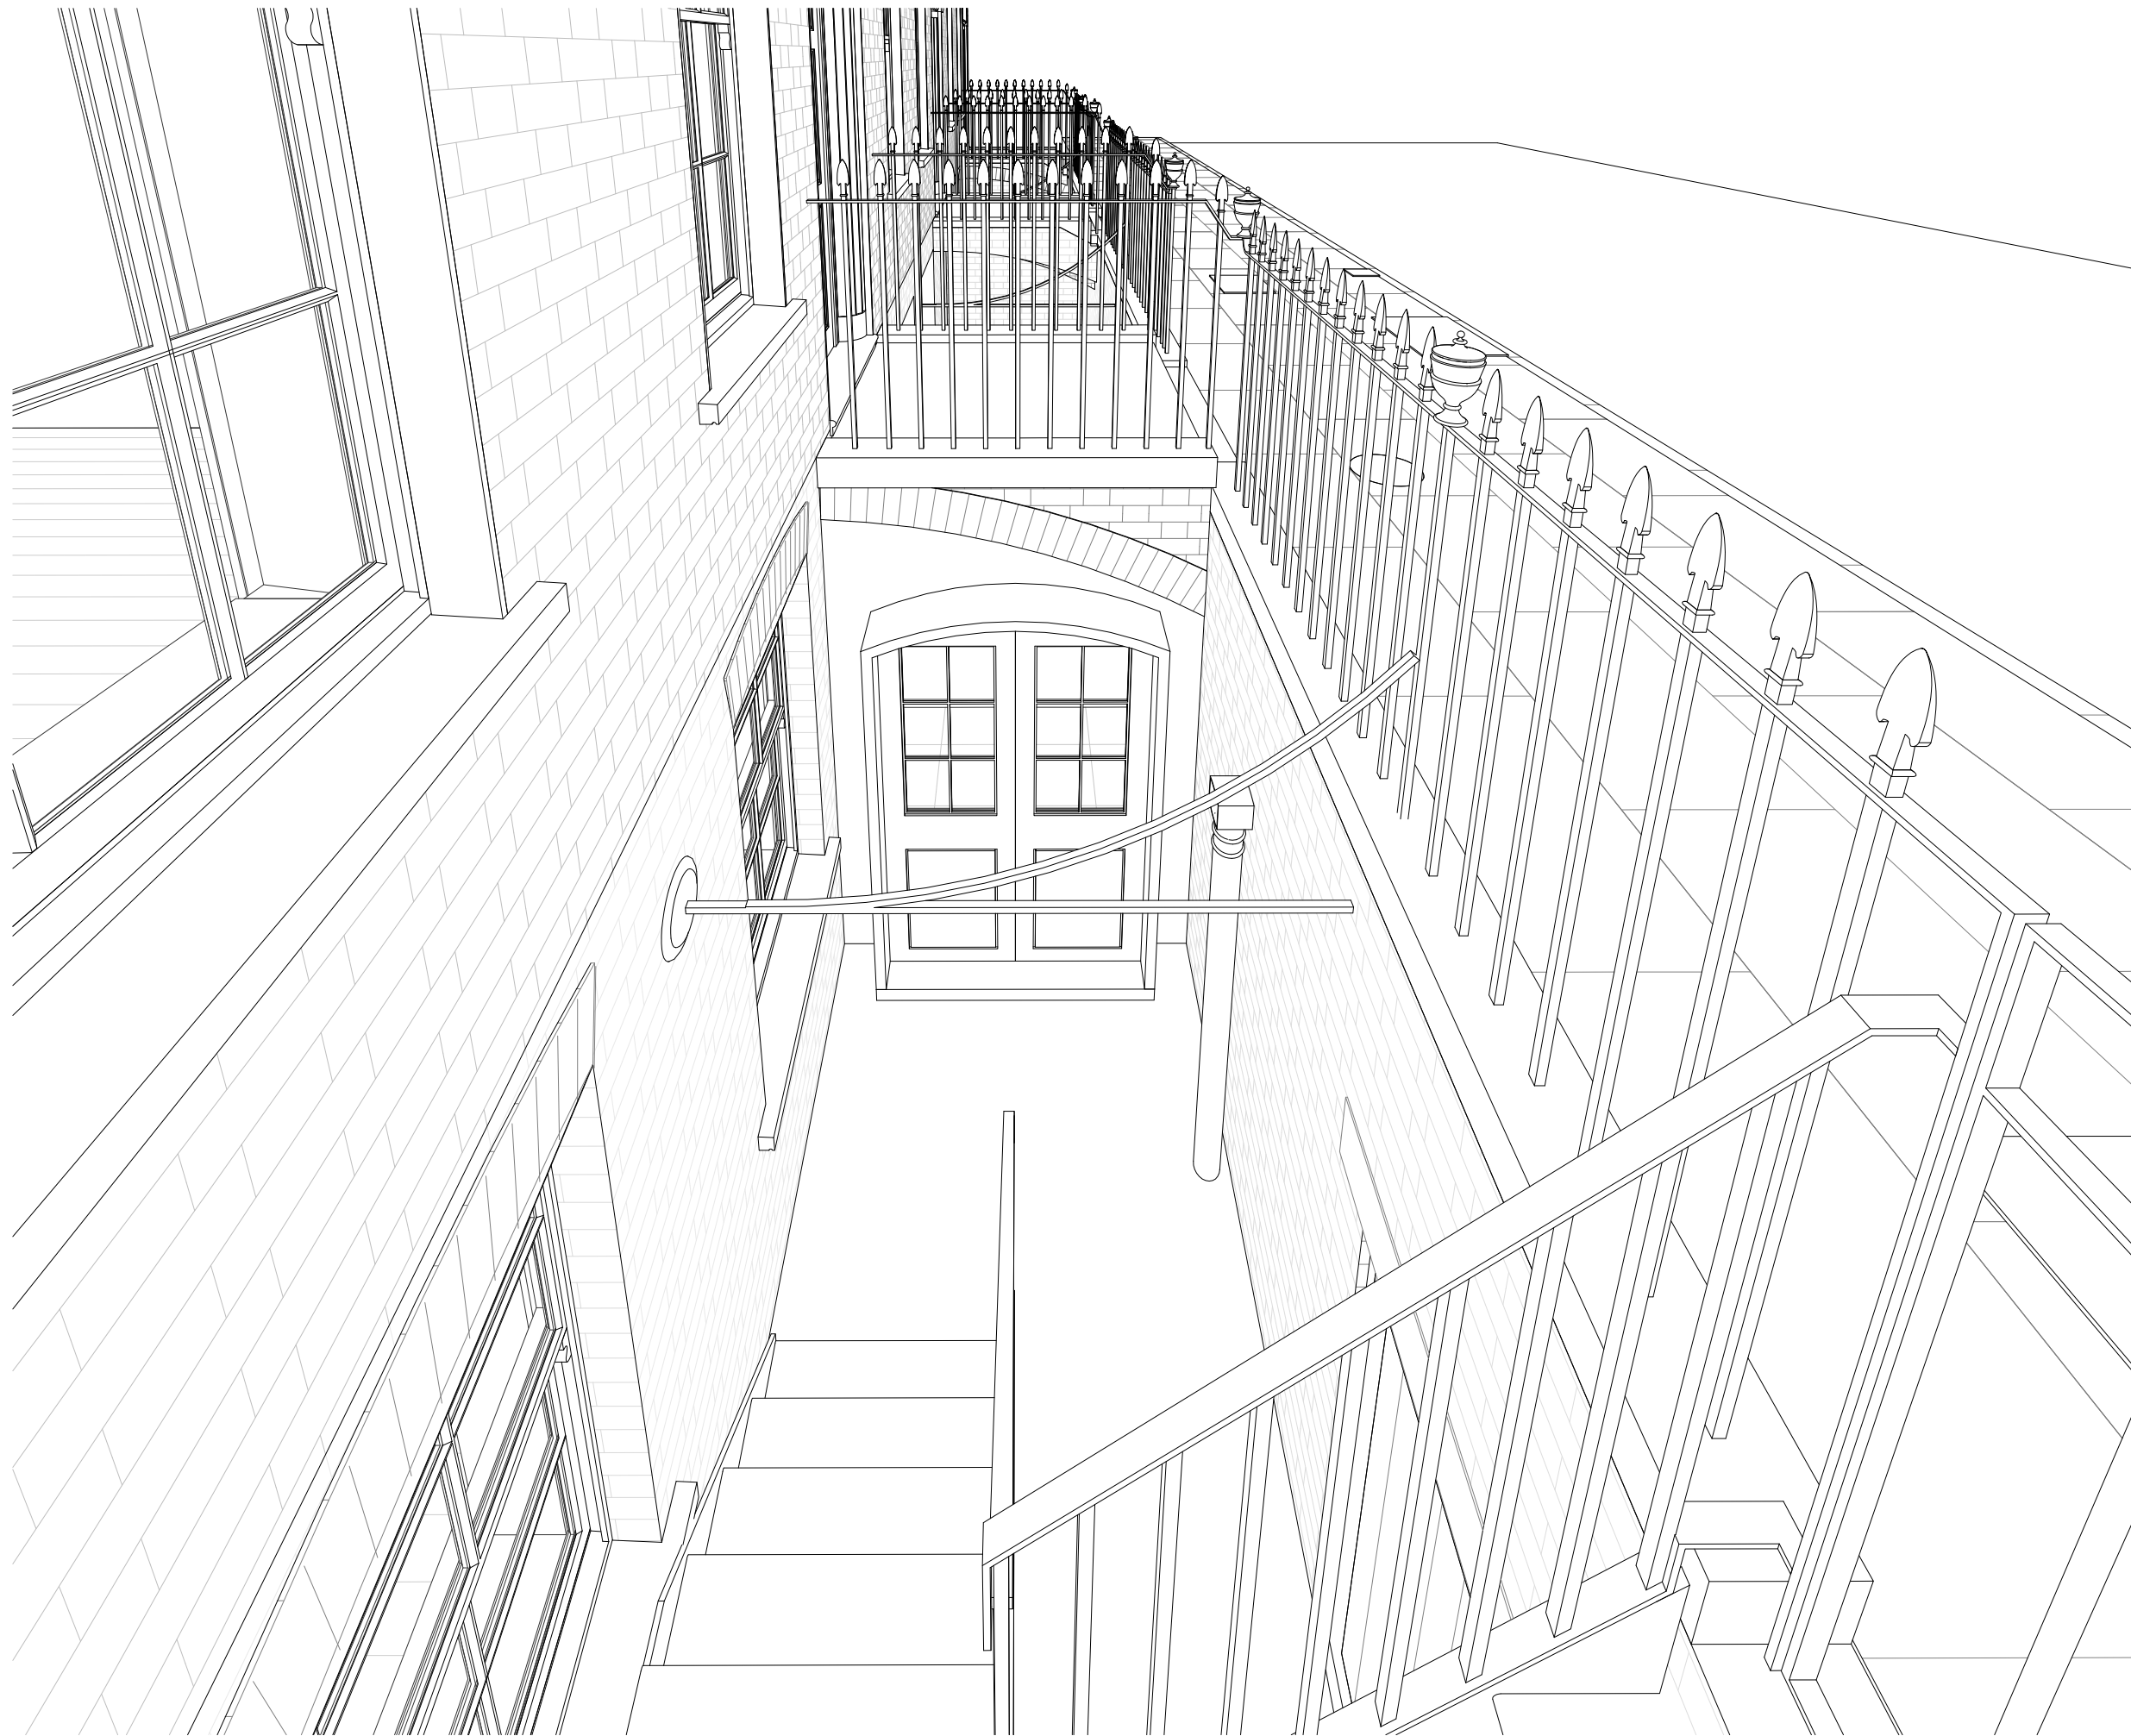

Revisions		
No.	Description	Date

**PROPOSED**

Notes:  
1. All work shall be done in accordance with the contract and the specifications.  
2. The architect shall be responsible for the design and construction of the work.

**TIM GREATREX**  
ARCHITECT

Third Floor, 22-27 The Oval, E2 9DT

Job: 4 Mecklenburgh Street

Job No: 122

Level: n/a


Drawing: Perspective

Scale: NTS


Drawing No: 050

Revision:




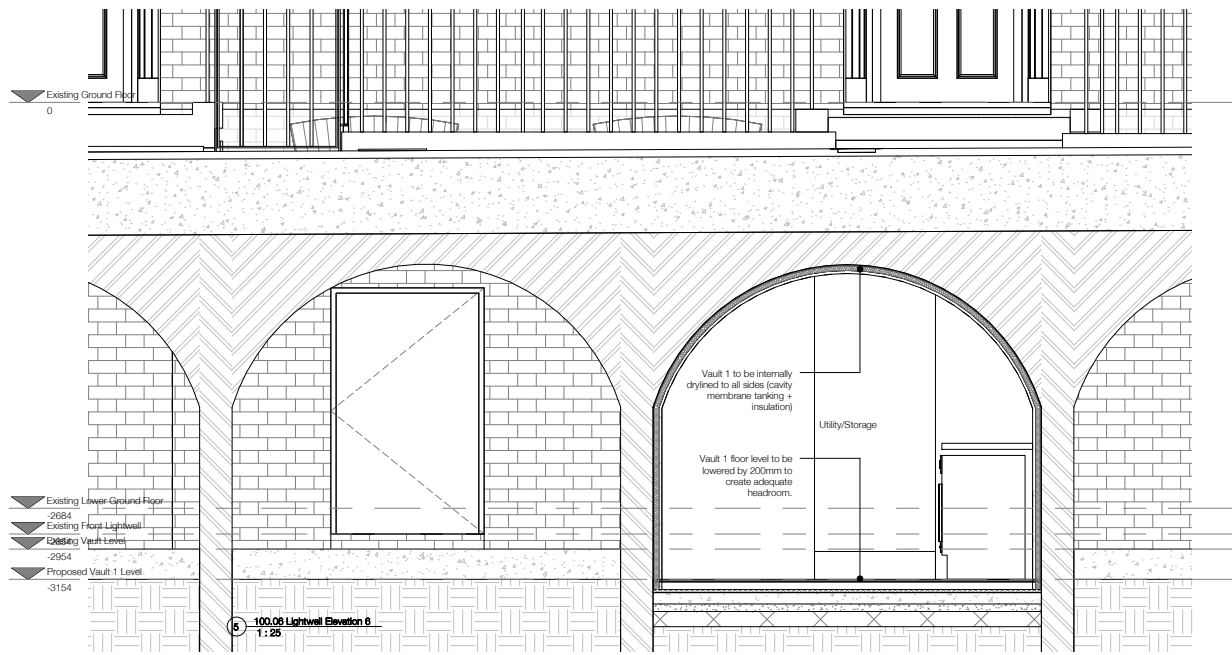


100.06 Lightwell Elevation 6  
1:25

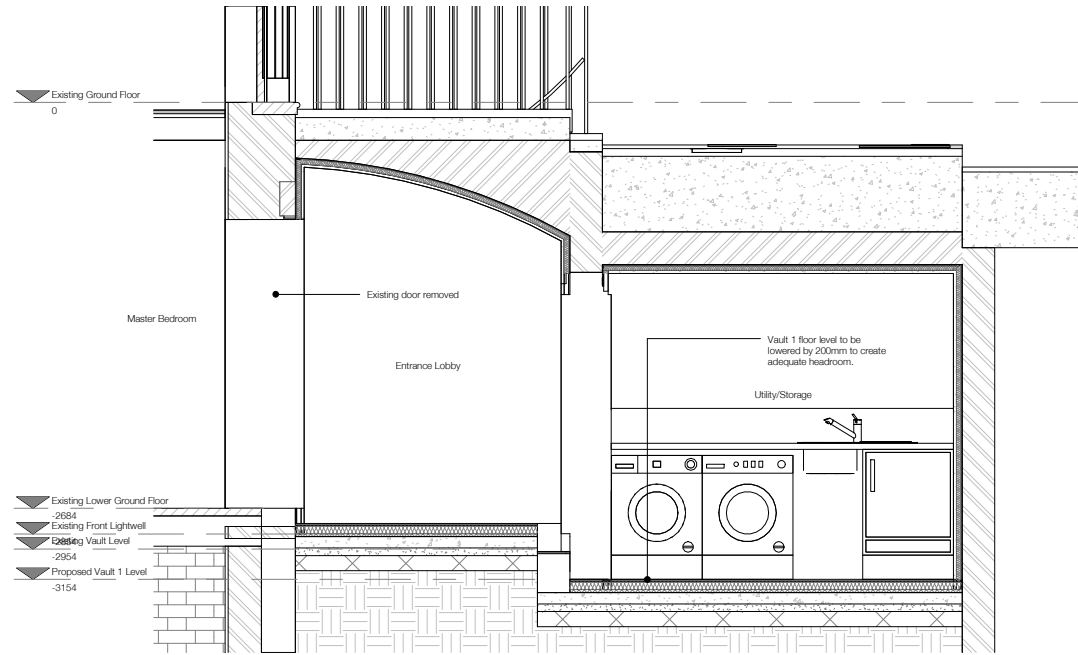


100.05 Lightwell Elevation 5  
1:25

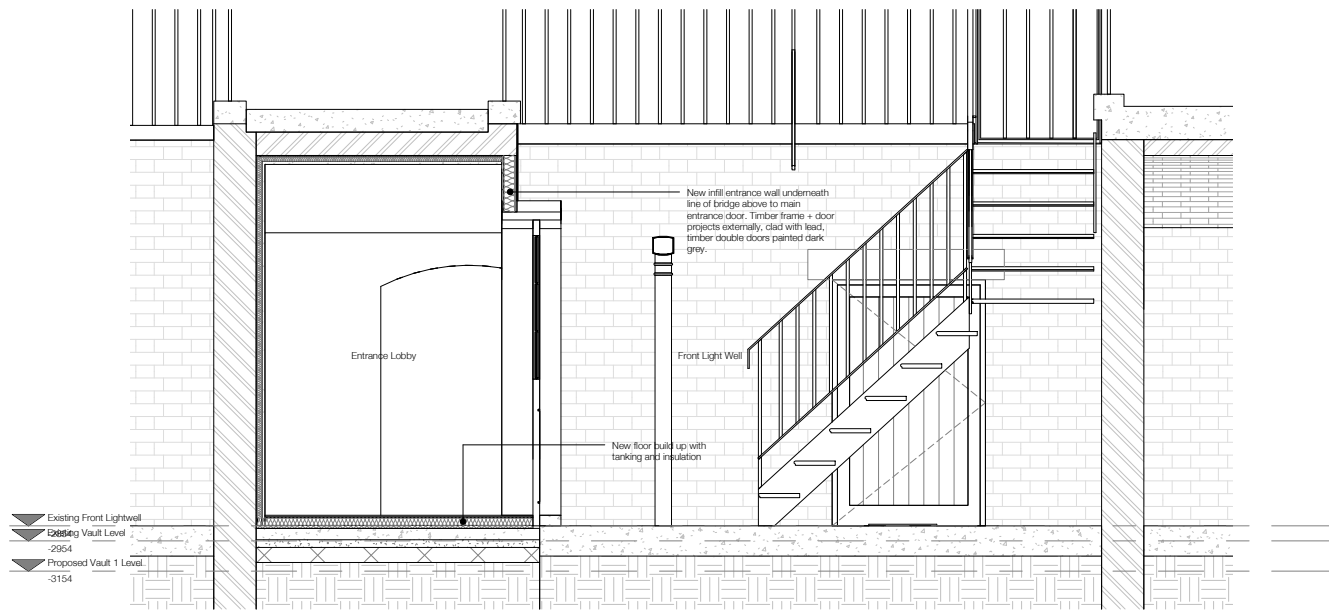

100.03 Lightwell Elevation 3  
1:25

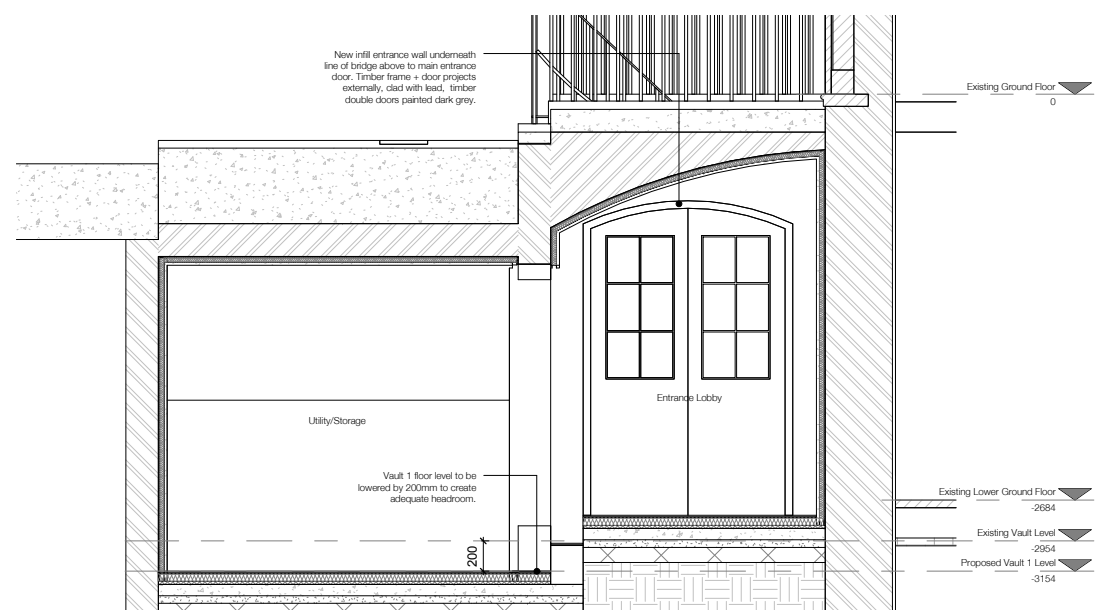

100.04 Lightwell Elevation 4  
1:25

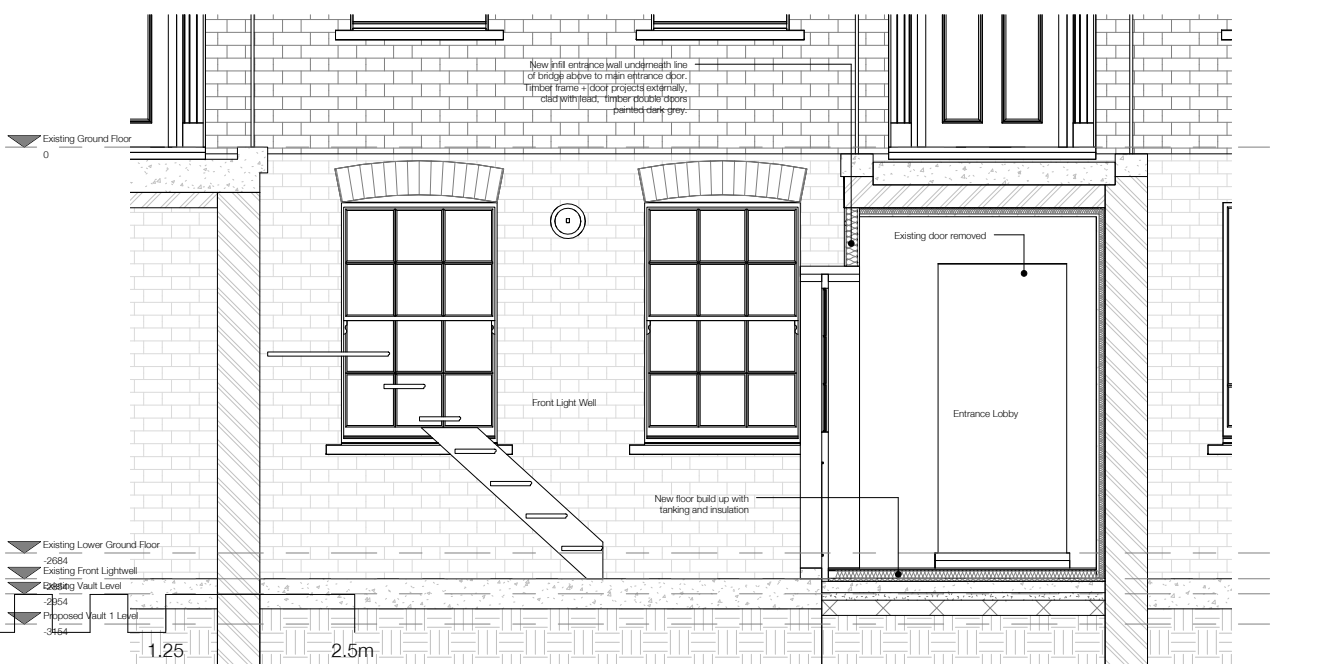

100.01 Lightwell Elevation 1  
1:25



100.02 Lightwell Elevation 2  
1:25

Revisions		
No.	Description	Date

**PROPOSED**

**TIM GREATREX**  
ARCHITECT

Third Floor, 22-27 The Oval, E2 9DT

Job: 4 Mecklenburgh Street  
Job No: 122  
Level: n/a  
Drawing: Section  
Scale: 1:25 @ A1, 1:50 @ A3  
Drawing No: 100  
Revision: