


Argyle Street

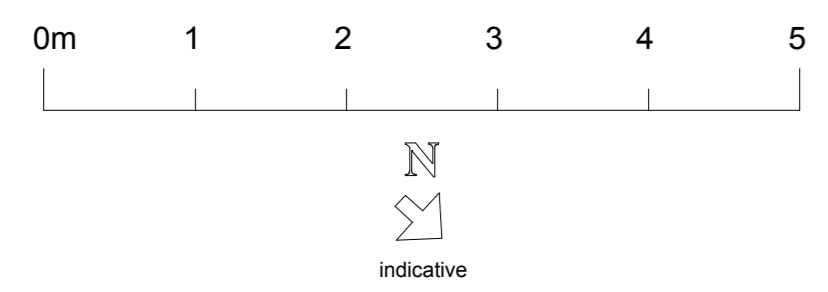

client ONE HOUSING GROUP	
job title 24 - 28 ARGYLE STREET, LONDON WC1H 8EG	
drawing GROUND FLOOR PLAN - PROPOSED LOCATIONS	
scale 1:50 @ A1	date JUNE 2013
drawn SA	checked XX
<small>PROJECT 5 ARCHITECTURE LLP 8 Waterson Street London E2 8PL T: +44 (0)20 7739 9131 F: +44 (0)20 7739 3687 E: info@p5a.co.uk</small>	
drawing no. <b>6229-AS24-28-L02</b>	