



ROOF PLAN - PROPOSED

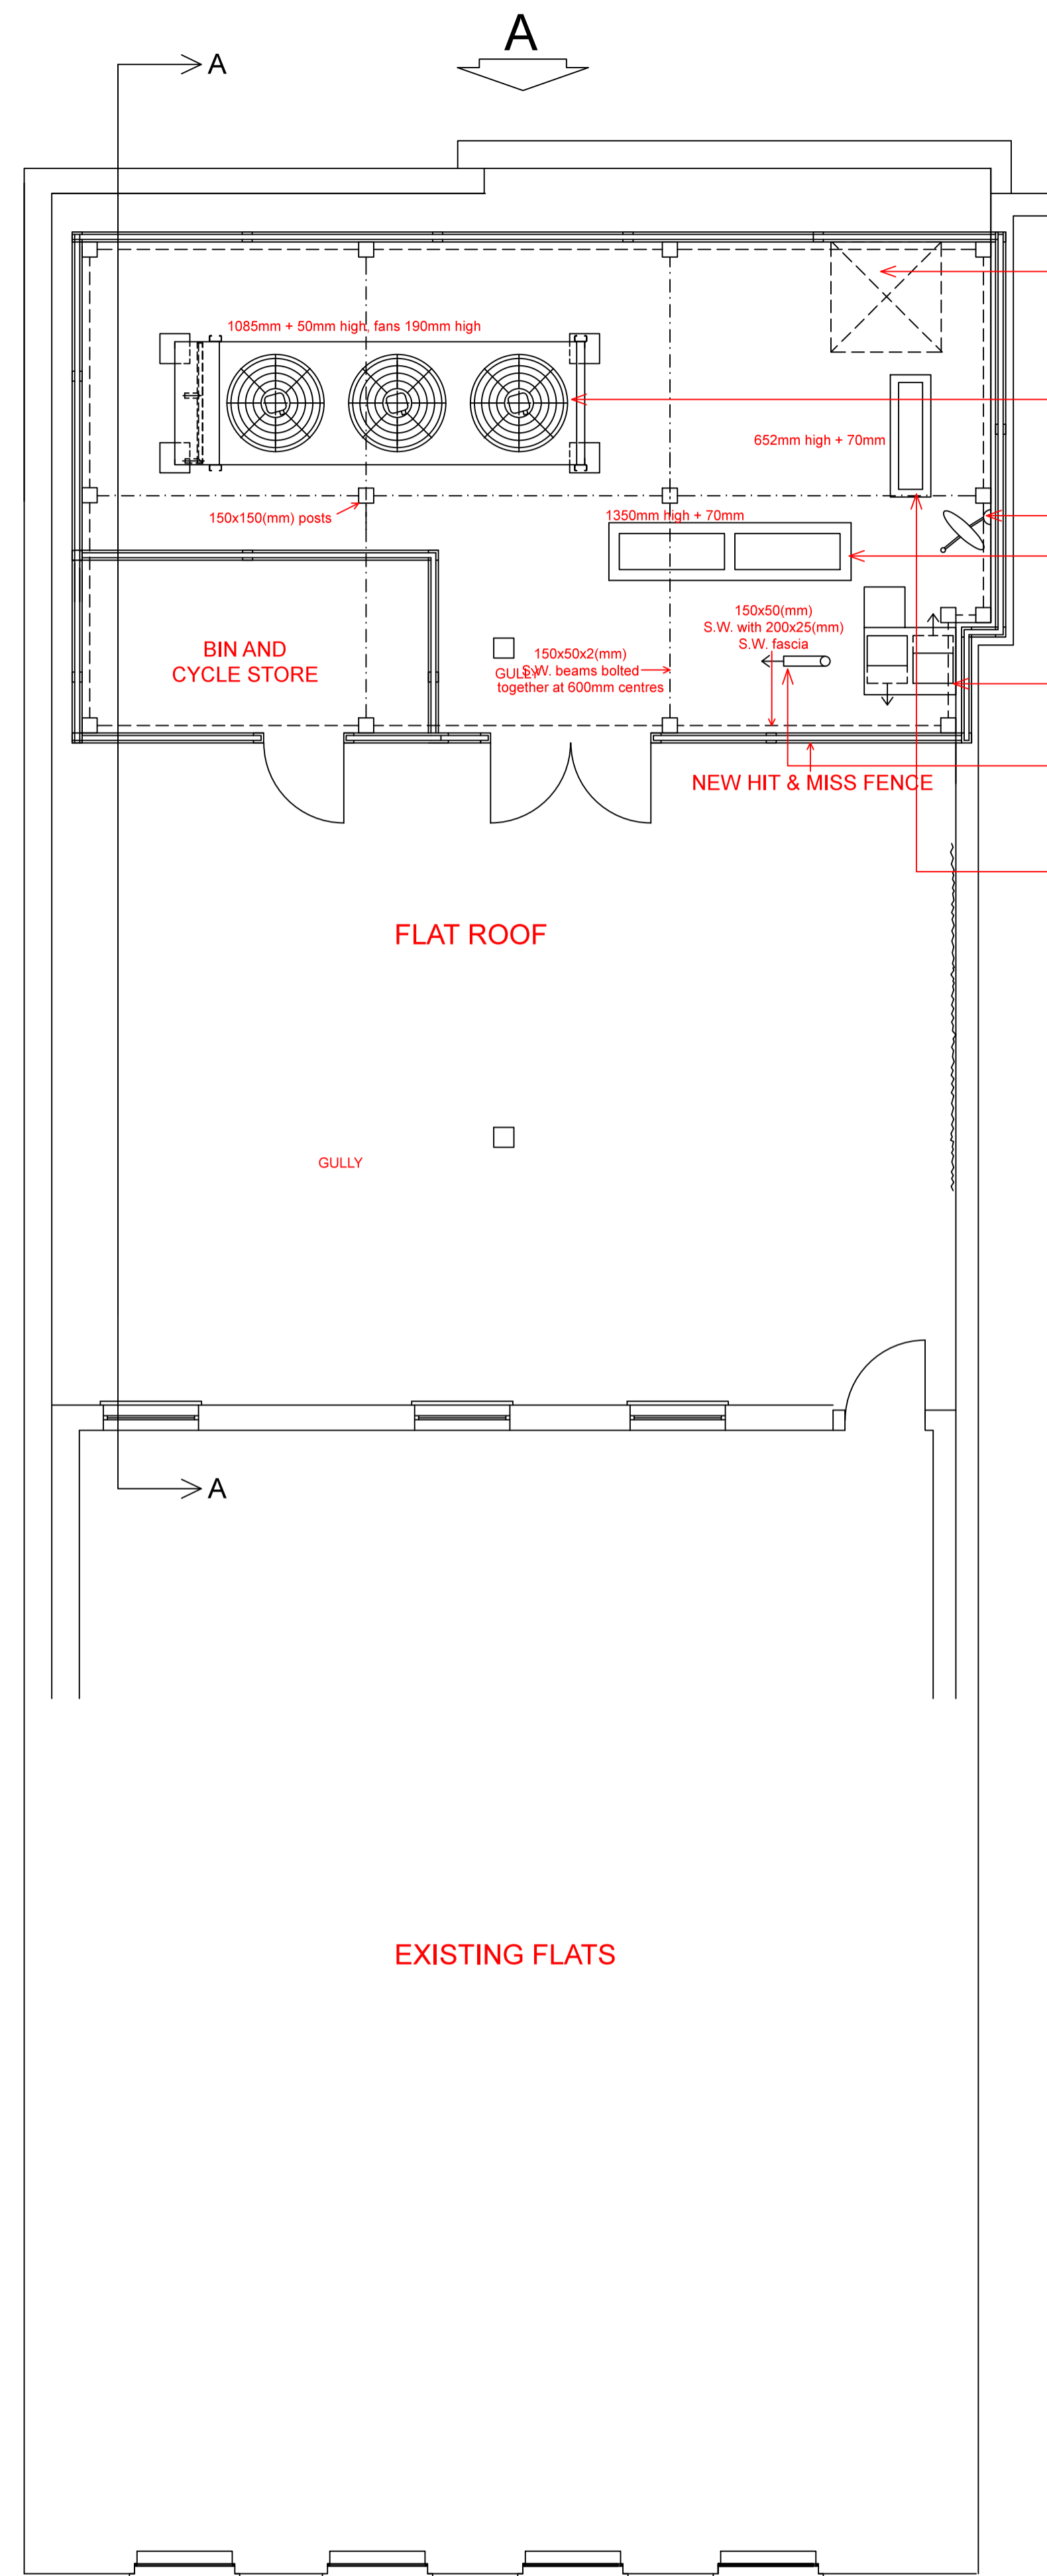


FIRST FLOOR PLAN - PROPOSED

- ACCESS HATCH
- LU-VE EAV 6F UNIT ON 50mm HIGH PAVING SLABS
- SATELLITE DISH
- 2 No. MITSUBISHI PUHZ-P200YHA3 AC UNITS ON 70mm HIGH PLINTH  
Noise level: 39dB(A) at 10metres  
Unit switched off outside of store trading hours
- VENTILATION DUCTS
- VENT PIPE
- MITSUBISHI PUHZ-ZRP35VKA AC UNIT ON 70mm HIGH PLINTH  
Noise level: 26dB(A) at 10 metres  
Unit switched off outside of store trading hours

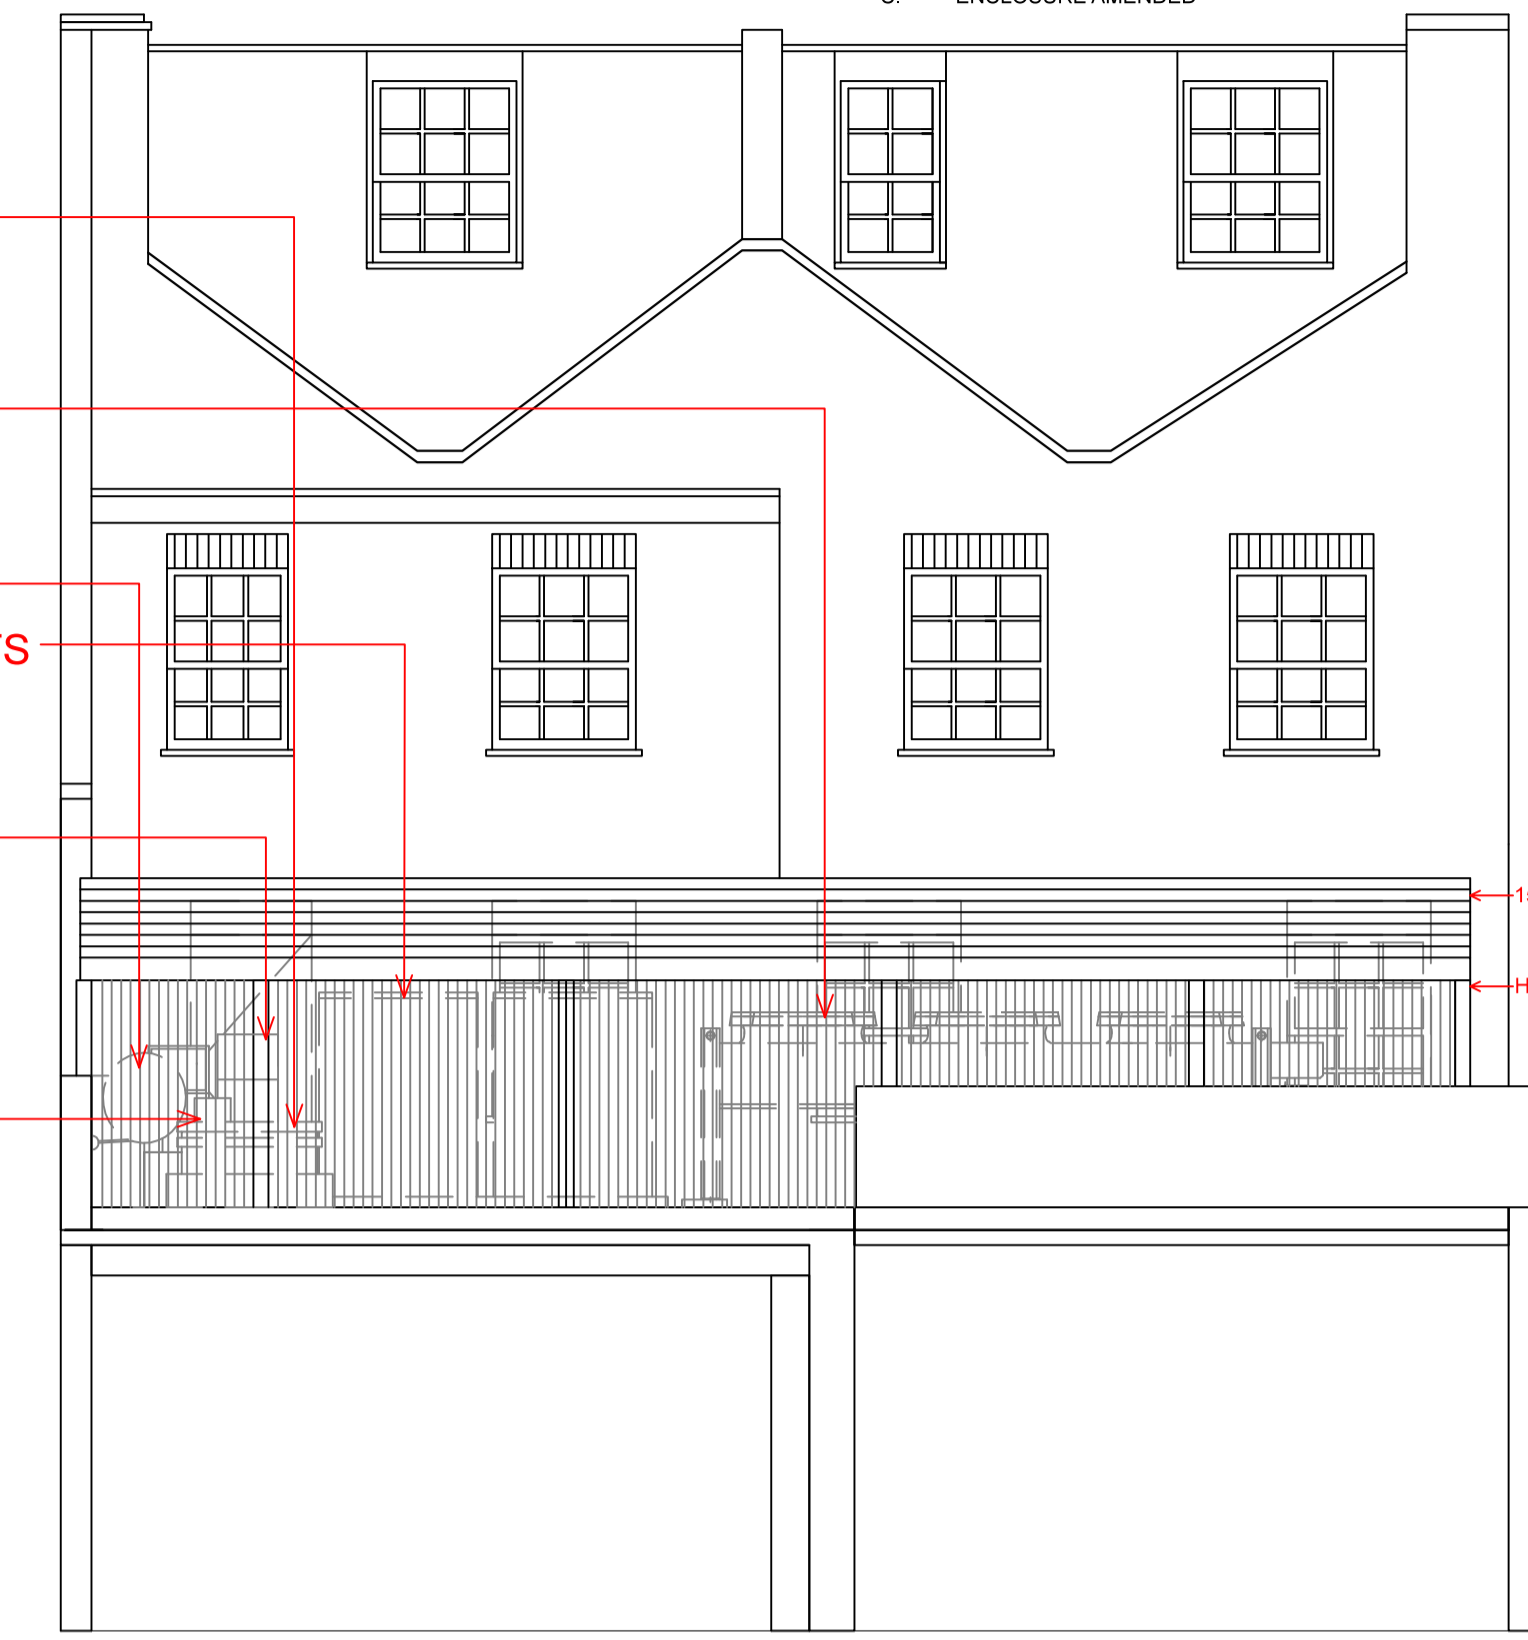

ELEVATION A - PROPOSED

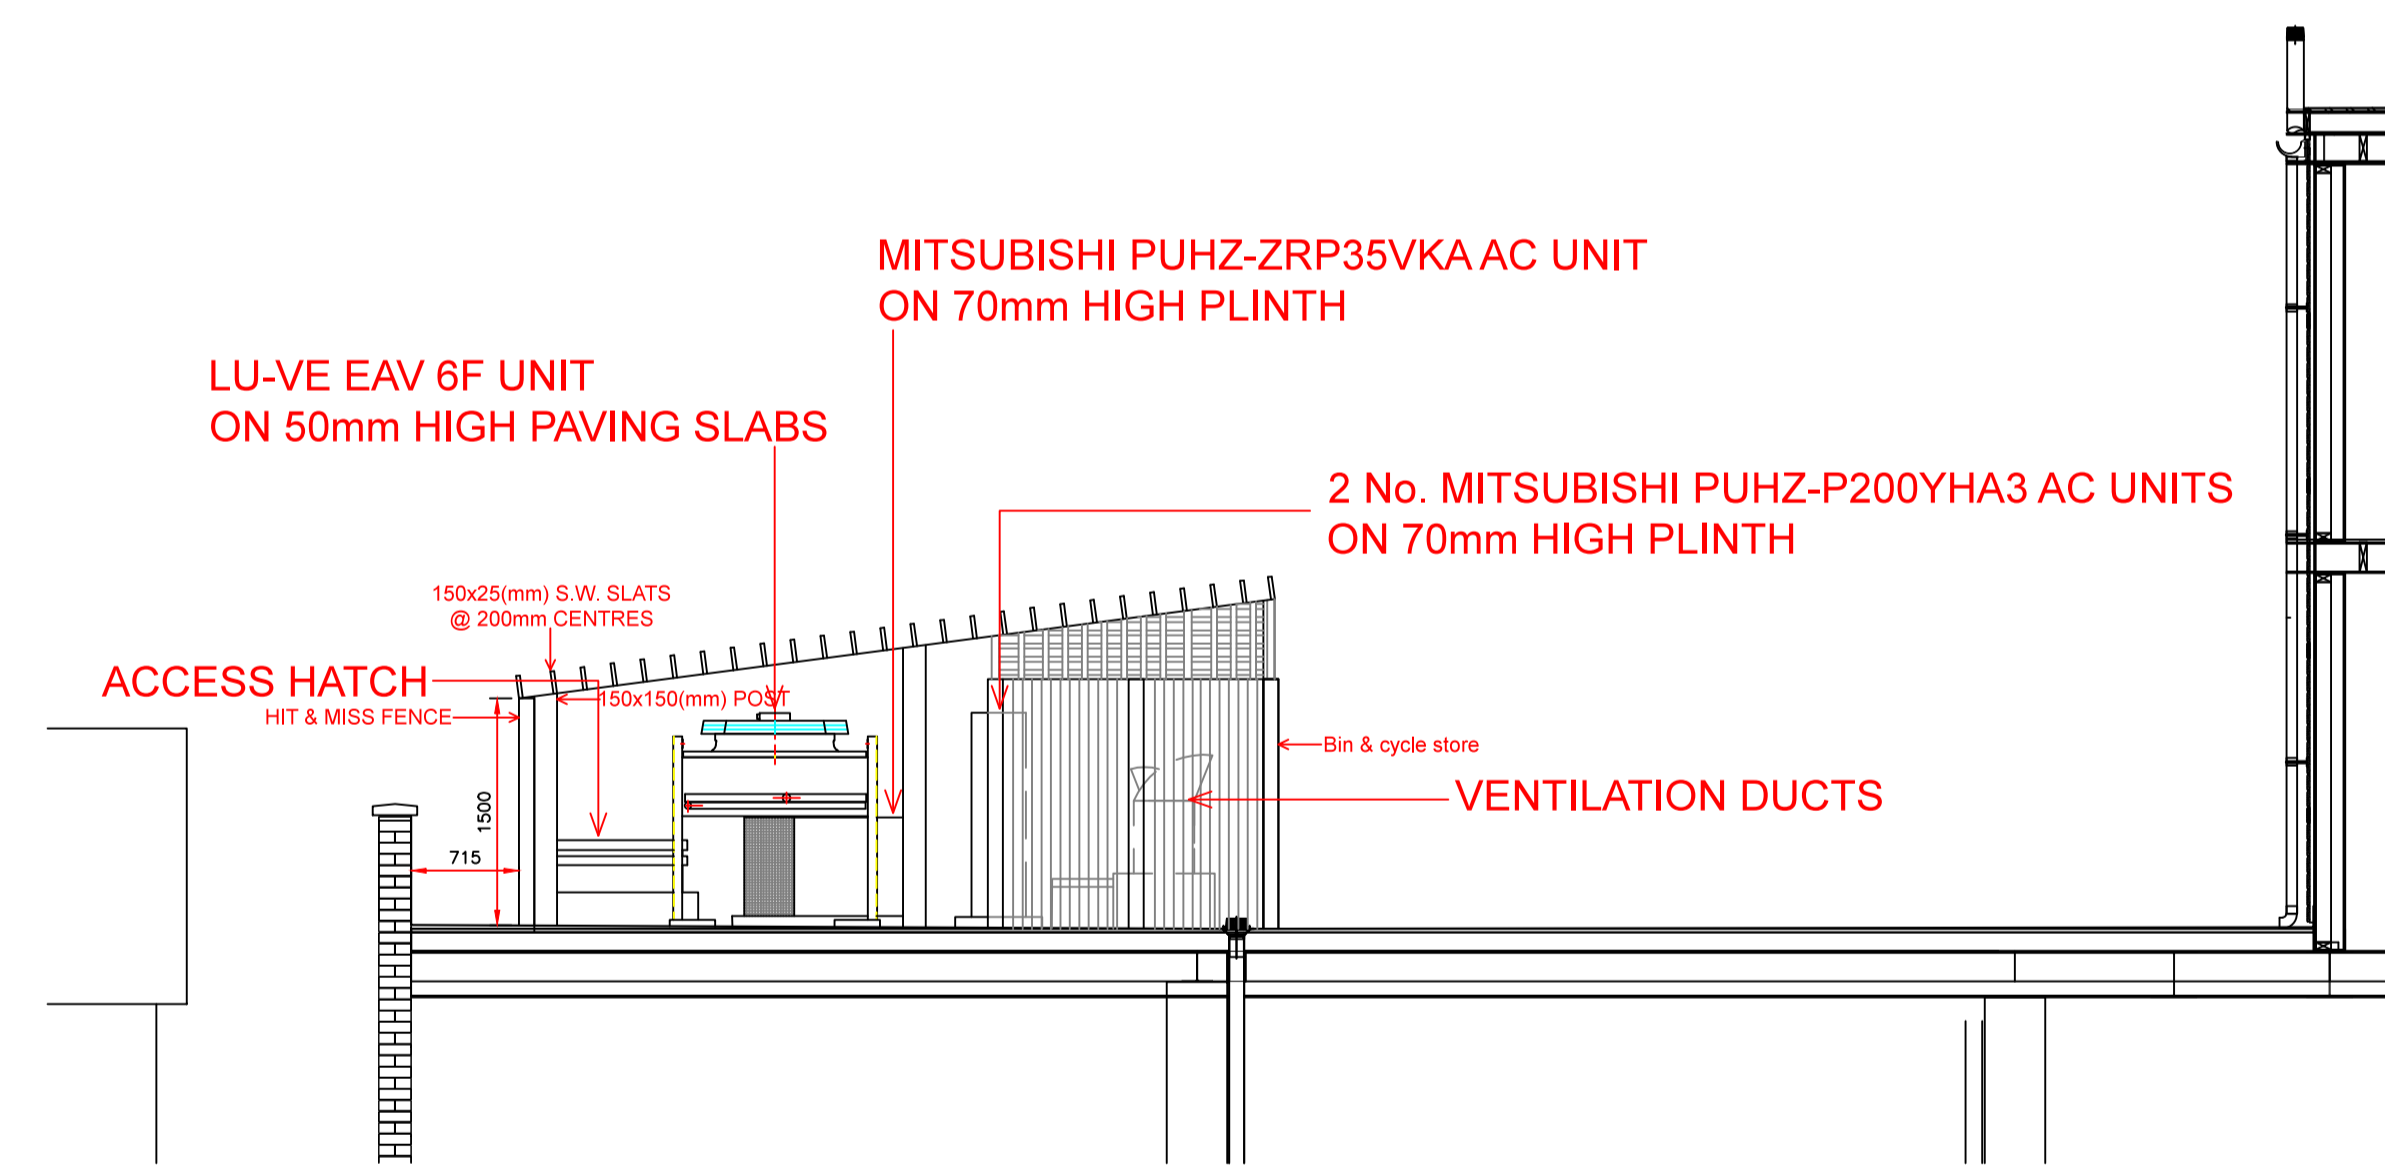

SECTION A-A - PROPOSED

© THE CONTENTS OF THIS DRAWING REMAIN THE SOLE PROPERTY OF WELLSFIELD ASSOCIATES AND MUST NOT BE COPIED OR REPRODUCED WITHOUT PRIOR PERMISSION.

Wellsfield Associates

80 High Street,  
Hadleigh,  
Essex,  
SS7 2PB  
Tel: 01702 551123  
Fax: 01702 558530  
mail@wellsfieldassociates.co.uk

project

PROPOSED CO-OP SUPERMARKET  
72-74 PARKWAY  
CAMDEN  
LONDON

PROPOSED DETAILS

date DEC 14

drawn MCK

scale 1:50@A1

drg no. 2160.06c

SCALE 1:50

