



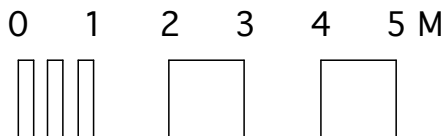

2/A-02-06

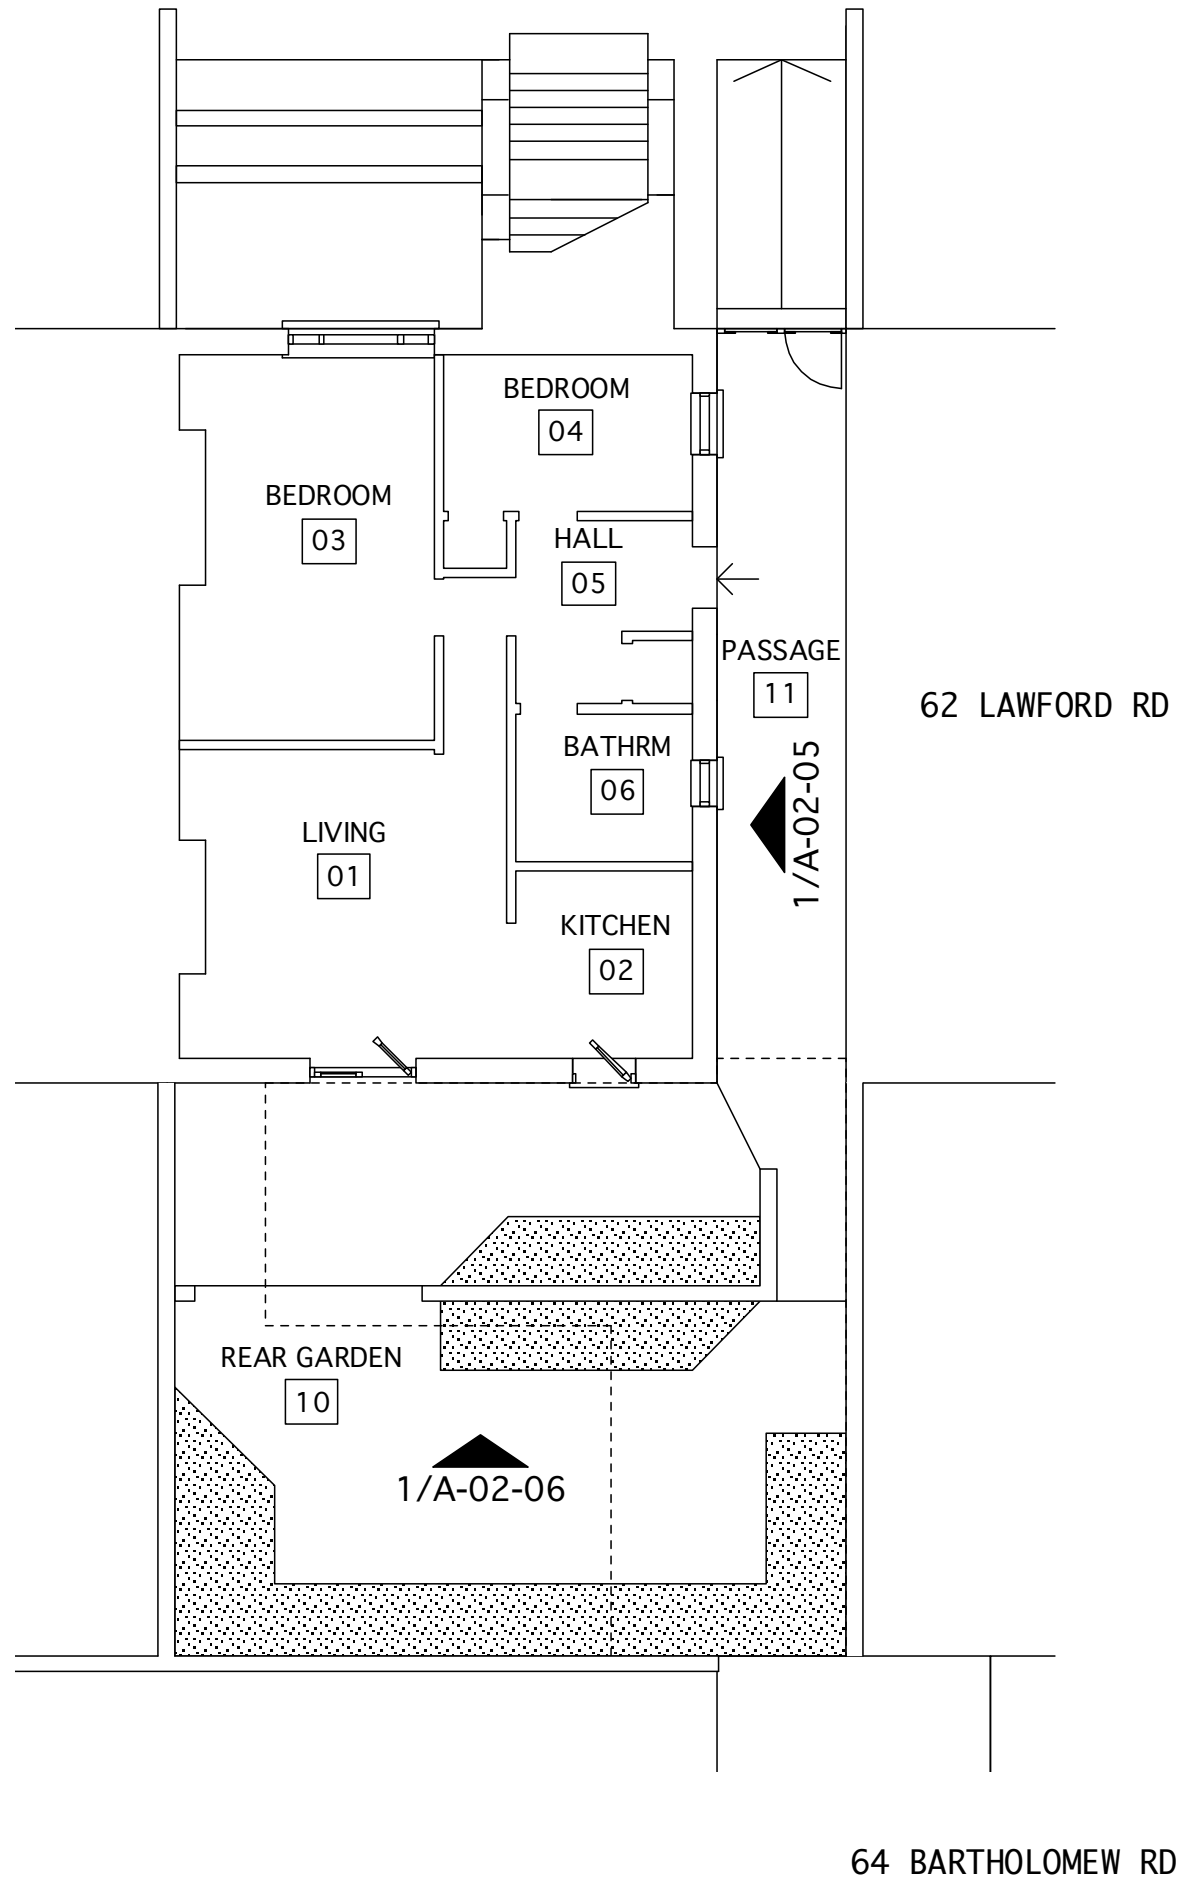

1 existing ground plan
Scale: 1:100

- 1 All dimensions to be checked on site
- 2 All discrepancies to be reported to architect or contract administrator immediately
- 3 Components to be fitted to the manufacturers requirements unless otherwise stated in writing
- 4 All demolitions to be confirmed by SE
- 5 All work to DS/SE requirements
- 6 All items supply & fit by contractor unless otherwise stated

copyright for this drawing belongs to
Tom Young Architects and may not be assigned to any
other person or organization without
TYA's written agreement

REVISIONS

PROJECT TITLE
60a Lawford Rd

JOB NUMBER	1404
STAGE	AD
SCALE	1:100@A3
DATE	24/4/15
ISSUE	PLANNING
CAD-FILE	1404-planning

DISCIPLINE
A = architectural
S = structural
M = mechanical
E = electrical

SERIES
0 cover sheet
1 site, roof, floor plans
2 elevations
3 sections
4 enlarged plans, elevations & sections
5 details
6 schedules
7 views
8 other

STAGE
feas = feasibility
des = design
pln = planning
bc = bldg control
tend = tender
con = contract
man = manual

**TOM YOUNG
ARCHITECTS**

19 Basset St
London NW5 4PG
020 7482 6150
07765 378 502
tom@tomyoungarchitect.co.uk

existing ground plan

discipline	series	sheet	stage	rev
A	01	05	planning	-