




- Notes
- 1. painted timber door with fanlight and vision panel
 - 2. brick seconds
 - 3. stock brick matching existing garden wall

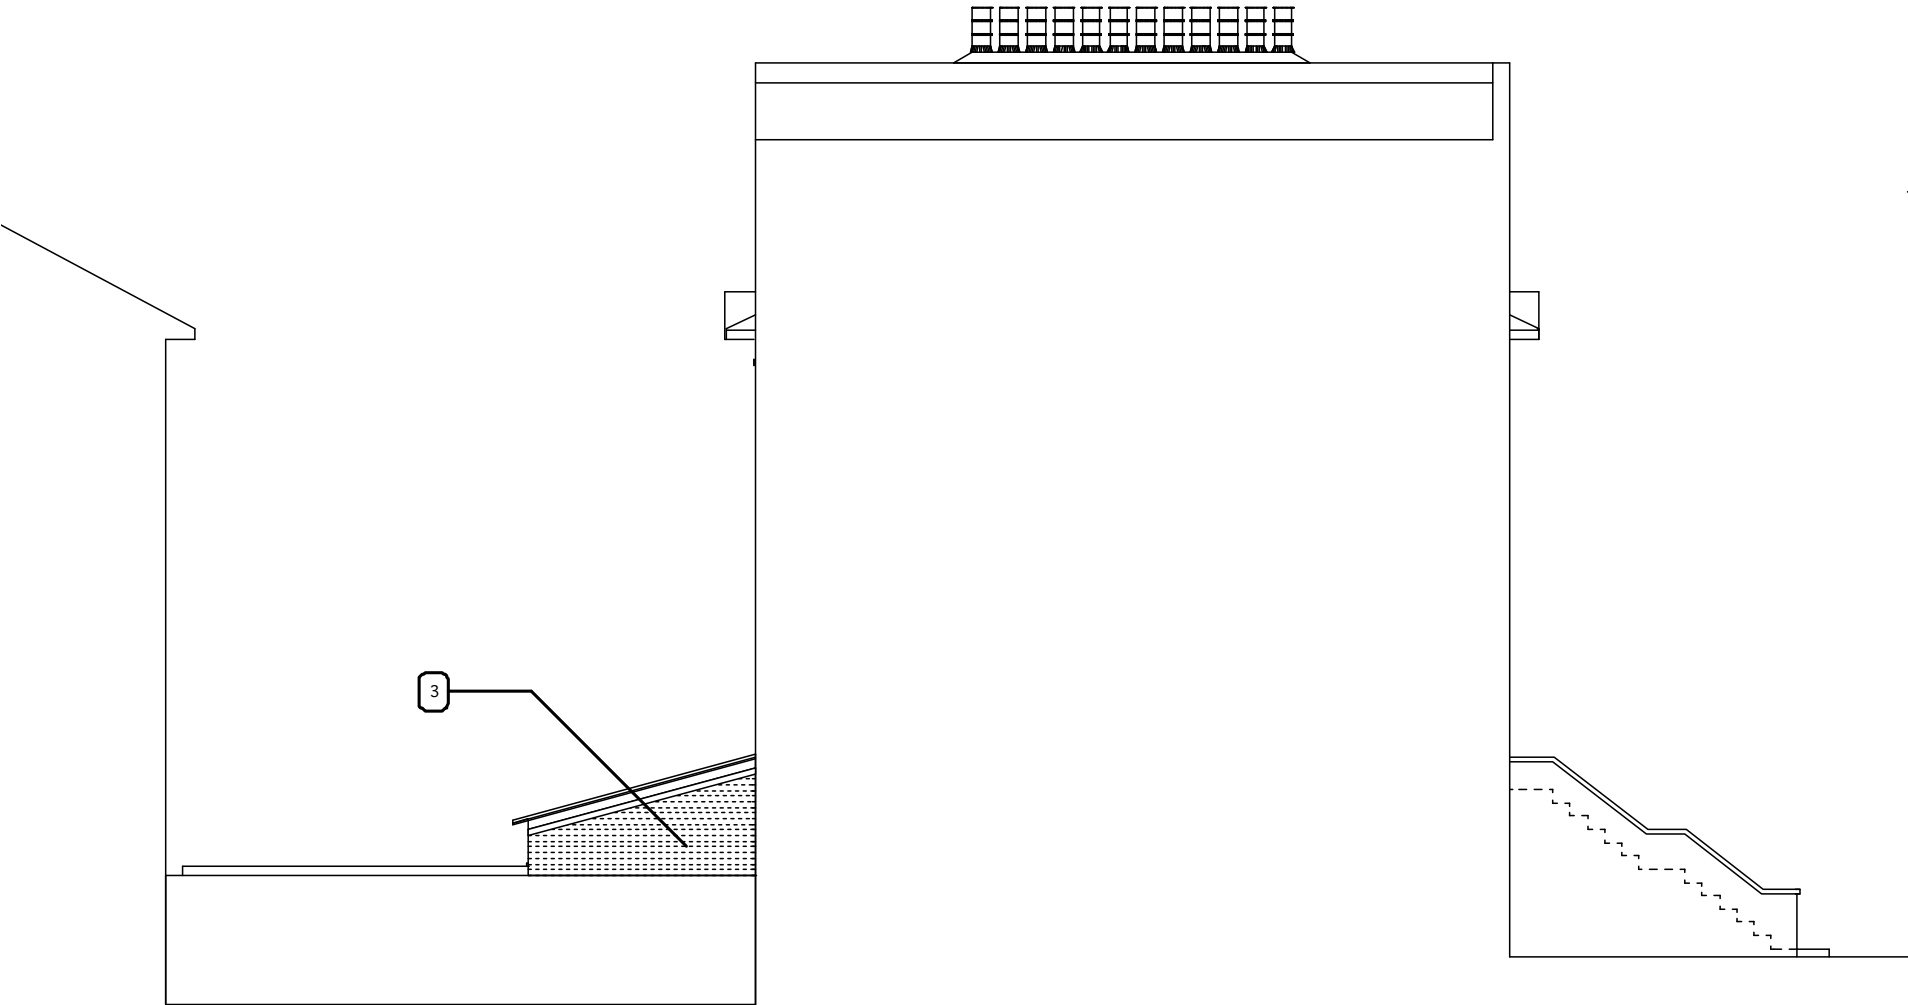

1 proposed east elevation
Scale: 1:100

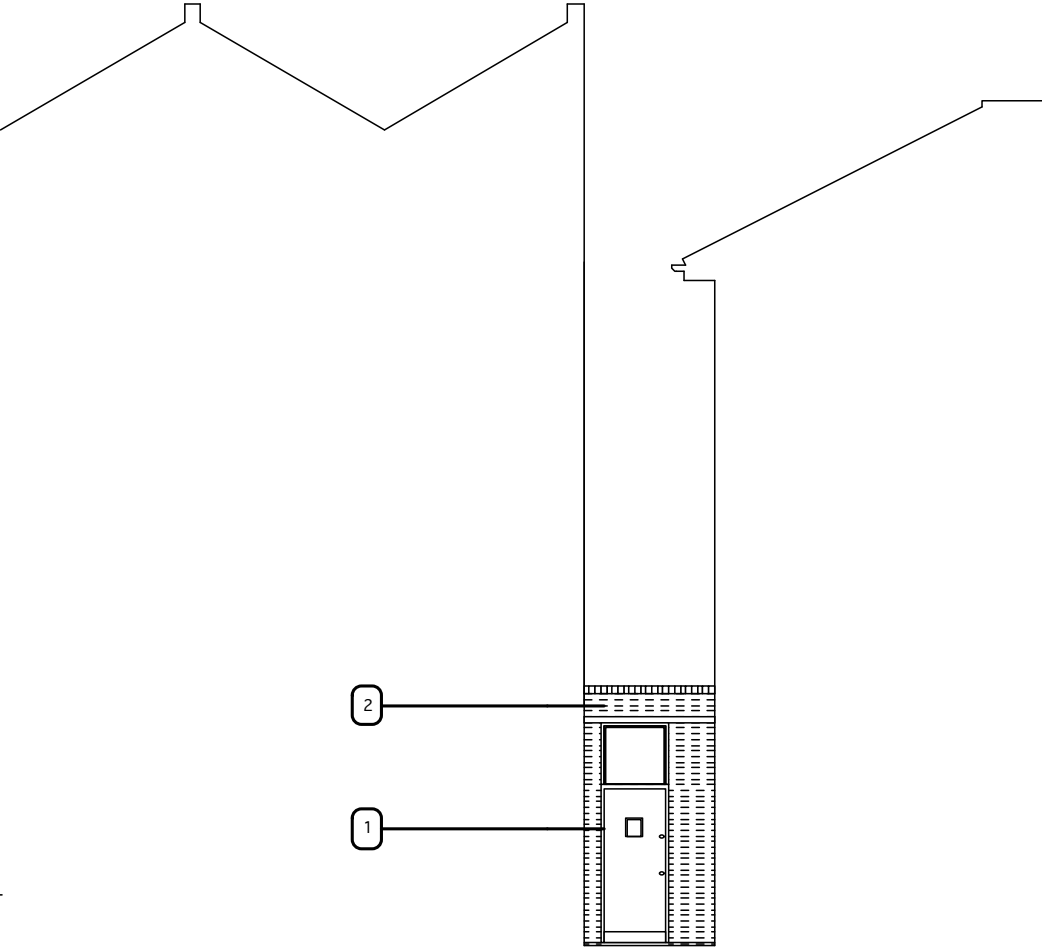

2 proposed passage elevation
Scale: 1:100

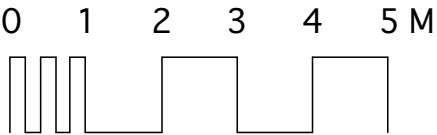

1 All dimensions to be checked on site 2 All discrepancies to be reported to architect or contract administrator immediately 3 Components to be fitted to the manufacturers requirements unless otherwise stated in writing 4 All demolitions to be confirmed by SE 5 All work to DS/SE requirements 6 All items supply & fit by contractor unless otherwise stated
copyright for this drawing belongs to Tom Young Architects and may not be assigned to any other person or organization without TYA's written agreement

REVISIONS	

PROJECT TITLE 60a Lawford Rd	
JOB NUMBER	1404
STAGE	AD
SCALE	1:50@A3
DATE	24/4/15
ISSUE	PLANNING
CAD-FILE	1404-planning

DISCIPLINE A = architectural S = structural M = mechanical E = electrical	SERIES 0 cover sheet 1 site, roof, floor plans 2 elevations 3 sections 4 enlarged plans, elevations & sections details 5 schedules 6 views 7 other
---------------------------------------------------------------------------------------	---

STAGE feas = feasibility des = design pln = planning bc = bdg control tend = tender con = contract man = manual	discipline series sheet stage rev				
	A	02	11	planning	-

TOM YOUNG ARCHITECTS

19 Bassett St
London NW5 4PG
020 7482 6150
07765 378 502
tom@tomyoungarchitect.co.uk

other proposed elevations