


64 BARTHOLOMEW RD

- Notes
1. Yorkstone coping
 2. Heritage skylight
 3. zinc roof with standing seam and secret gutter
 4. custom Iroko slider window
 5. brick seconds


60 LAWFORD RD EXTENSION

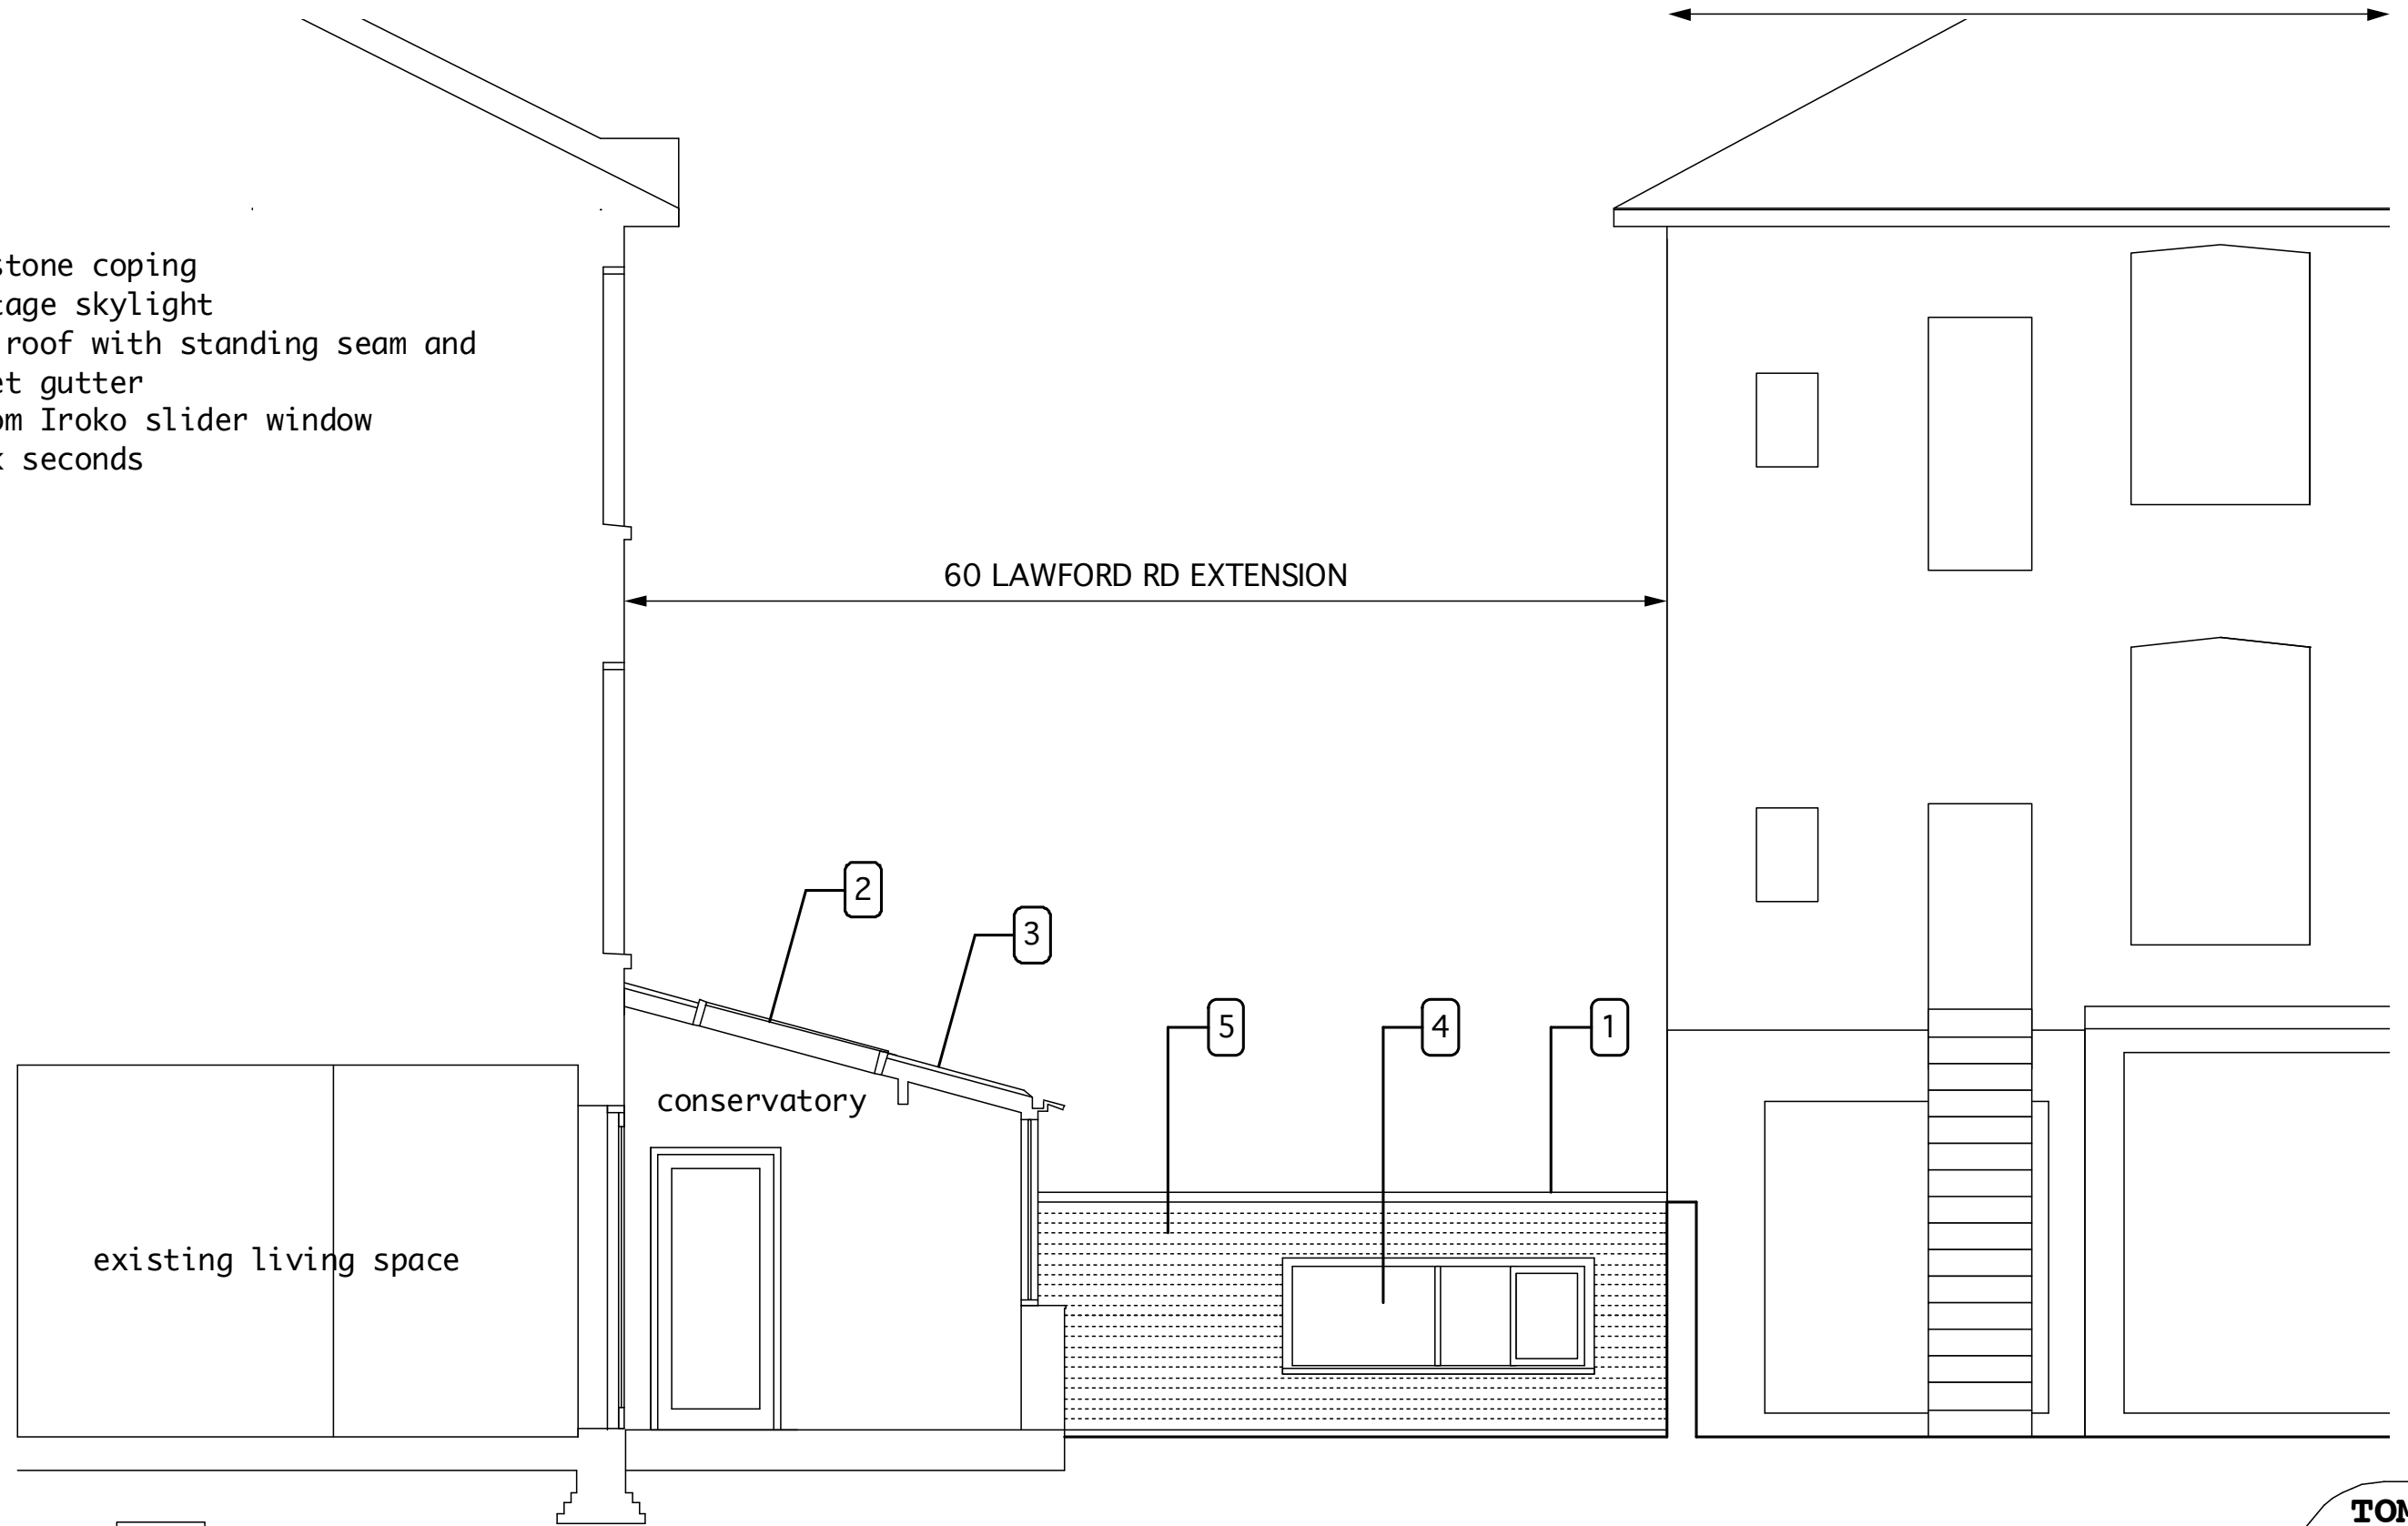

existing living space

conservatory

1 section GG
Scale: 1:50

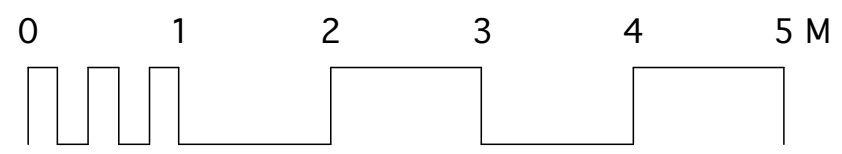

- 1 All dimensions to be checked on site
 2 All discrepancies to be reported to architect or contract administrator immediately
 3 Components to be fitted to the manufacturers requirements unless otherwise stated in writing
 4 All demolitions to be confirmed by SE
 5 All work to DS/SE requirements
 6 All items supply & fit by contractor unless otherwise stated

copyright for this drawing belongs to Tom Young Architects and may not be assigned to any other person or organization without TYA's written agreement

REVISIONS

NO	DATE	DESCRIPTION

PROJECT TITLE	
60a Lawford Rd	
JOB NUMBER	1404
STAGE	AD
SCALE	1:50@A3
DATE	24/4/15
ISSUE	PLANNING
CAD-FILE	1404-planning

DISCIPLINE	A = architectural S = structural M = mechanical E = electrical
SERIES	0 cover sheet 1 site, roof, floor plans 2 elevations 3 sections 4 enlarged plans, elevations & sections 5 details 6 schedules 7 views 8 other

STAGE	feas = feasibility des = design pln = planning bc = bdg control tend = tender con = contract man = manual
discipline	A
series	03
sheet	06
stage	planning
rev	-

TOM YOUNG ARCHITECTS

19 Bassett St
London NW5 4PG
020 7482 6150
07765 378 502
tom@tomyoungarchitect.co.uk

section GG