




REVISION DETAILS		DATE	DRW	CHK
A	Planning Details Issued to IPS	23.03.15	KM	DMA
B	Discharge of Planning Condition 2	09.04.15	KM	DMA

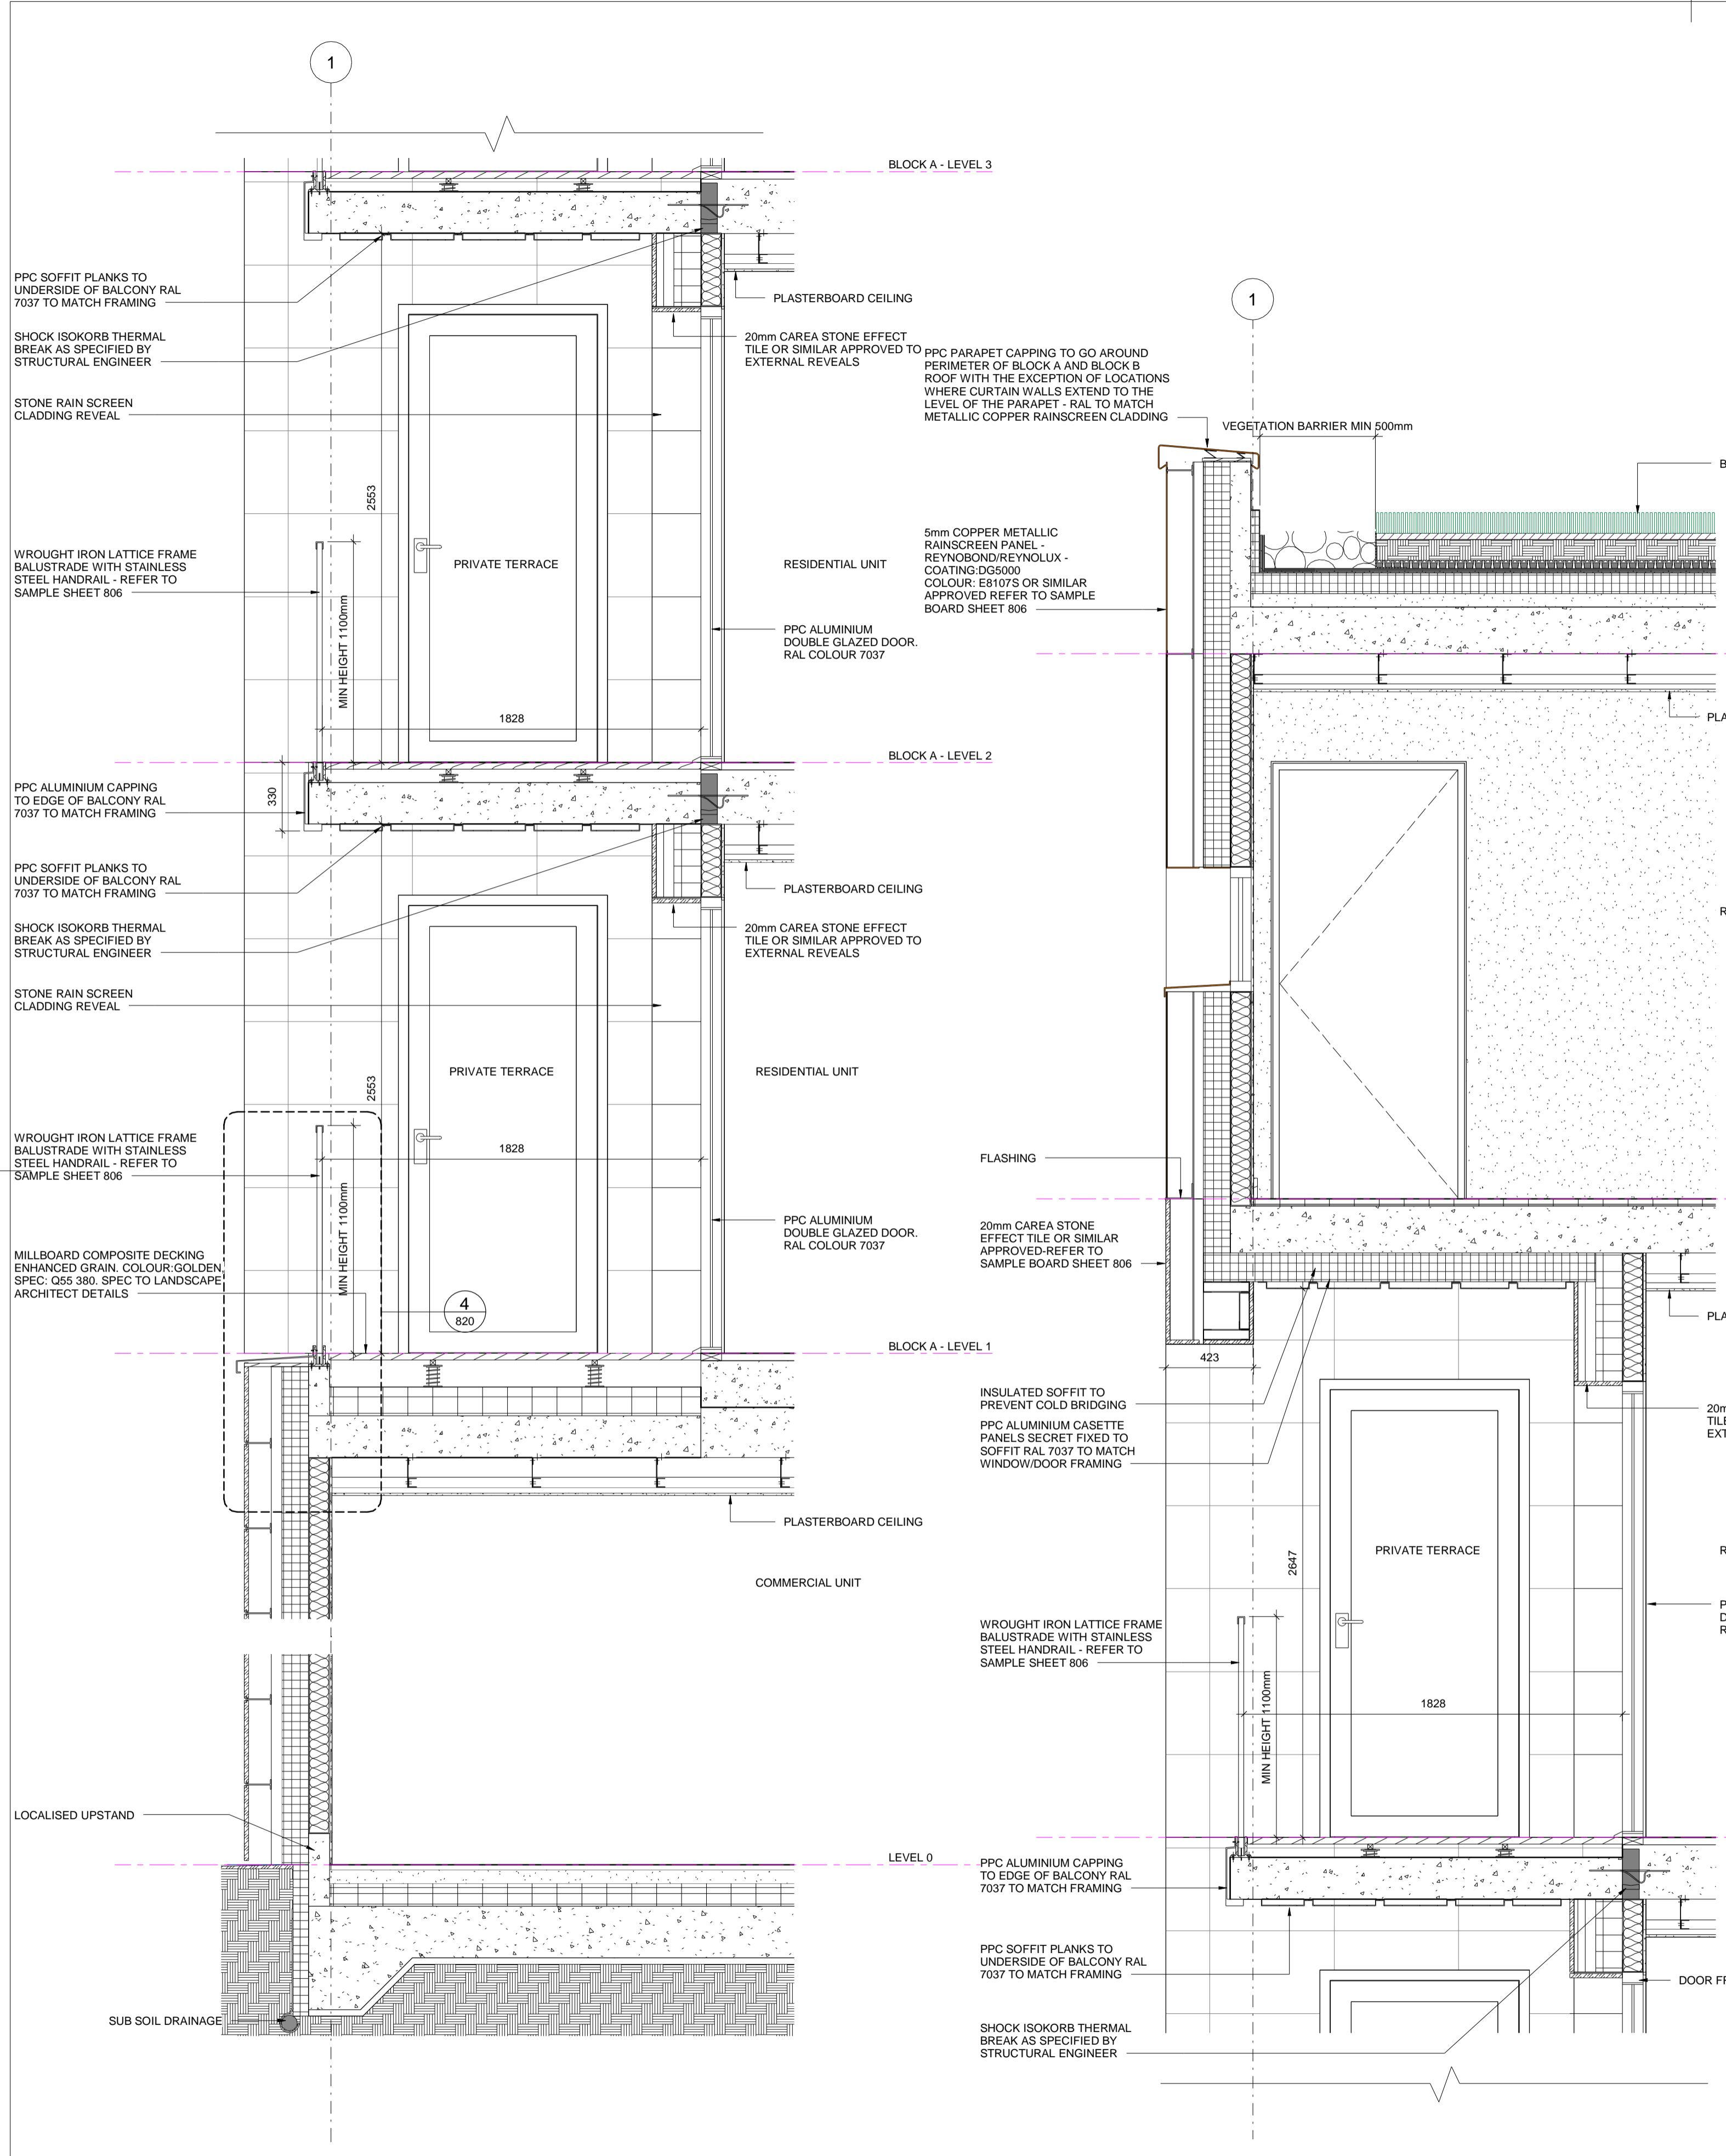

1 DETAILED SECTION - WEST ELEVATION A (1)  
1:20

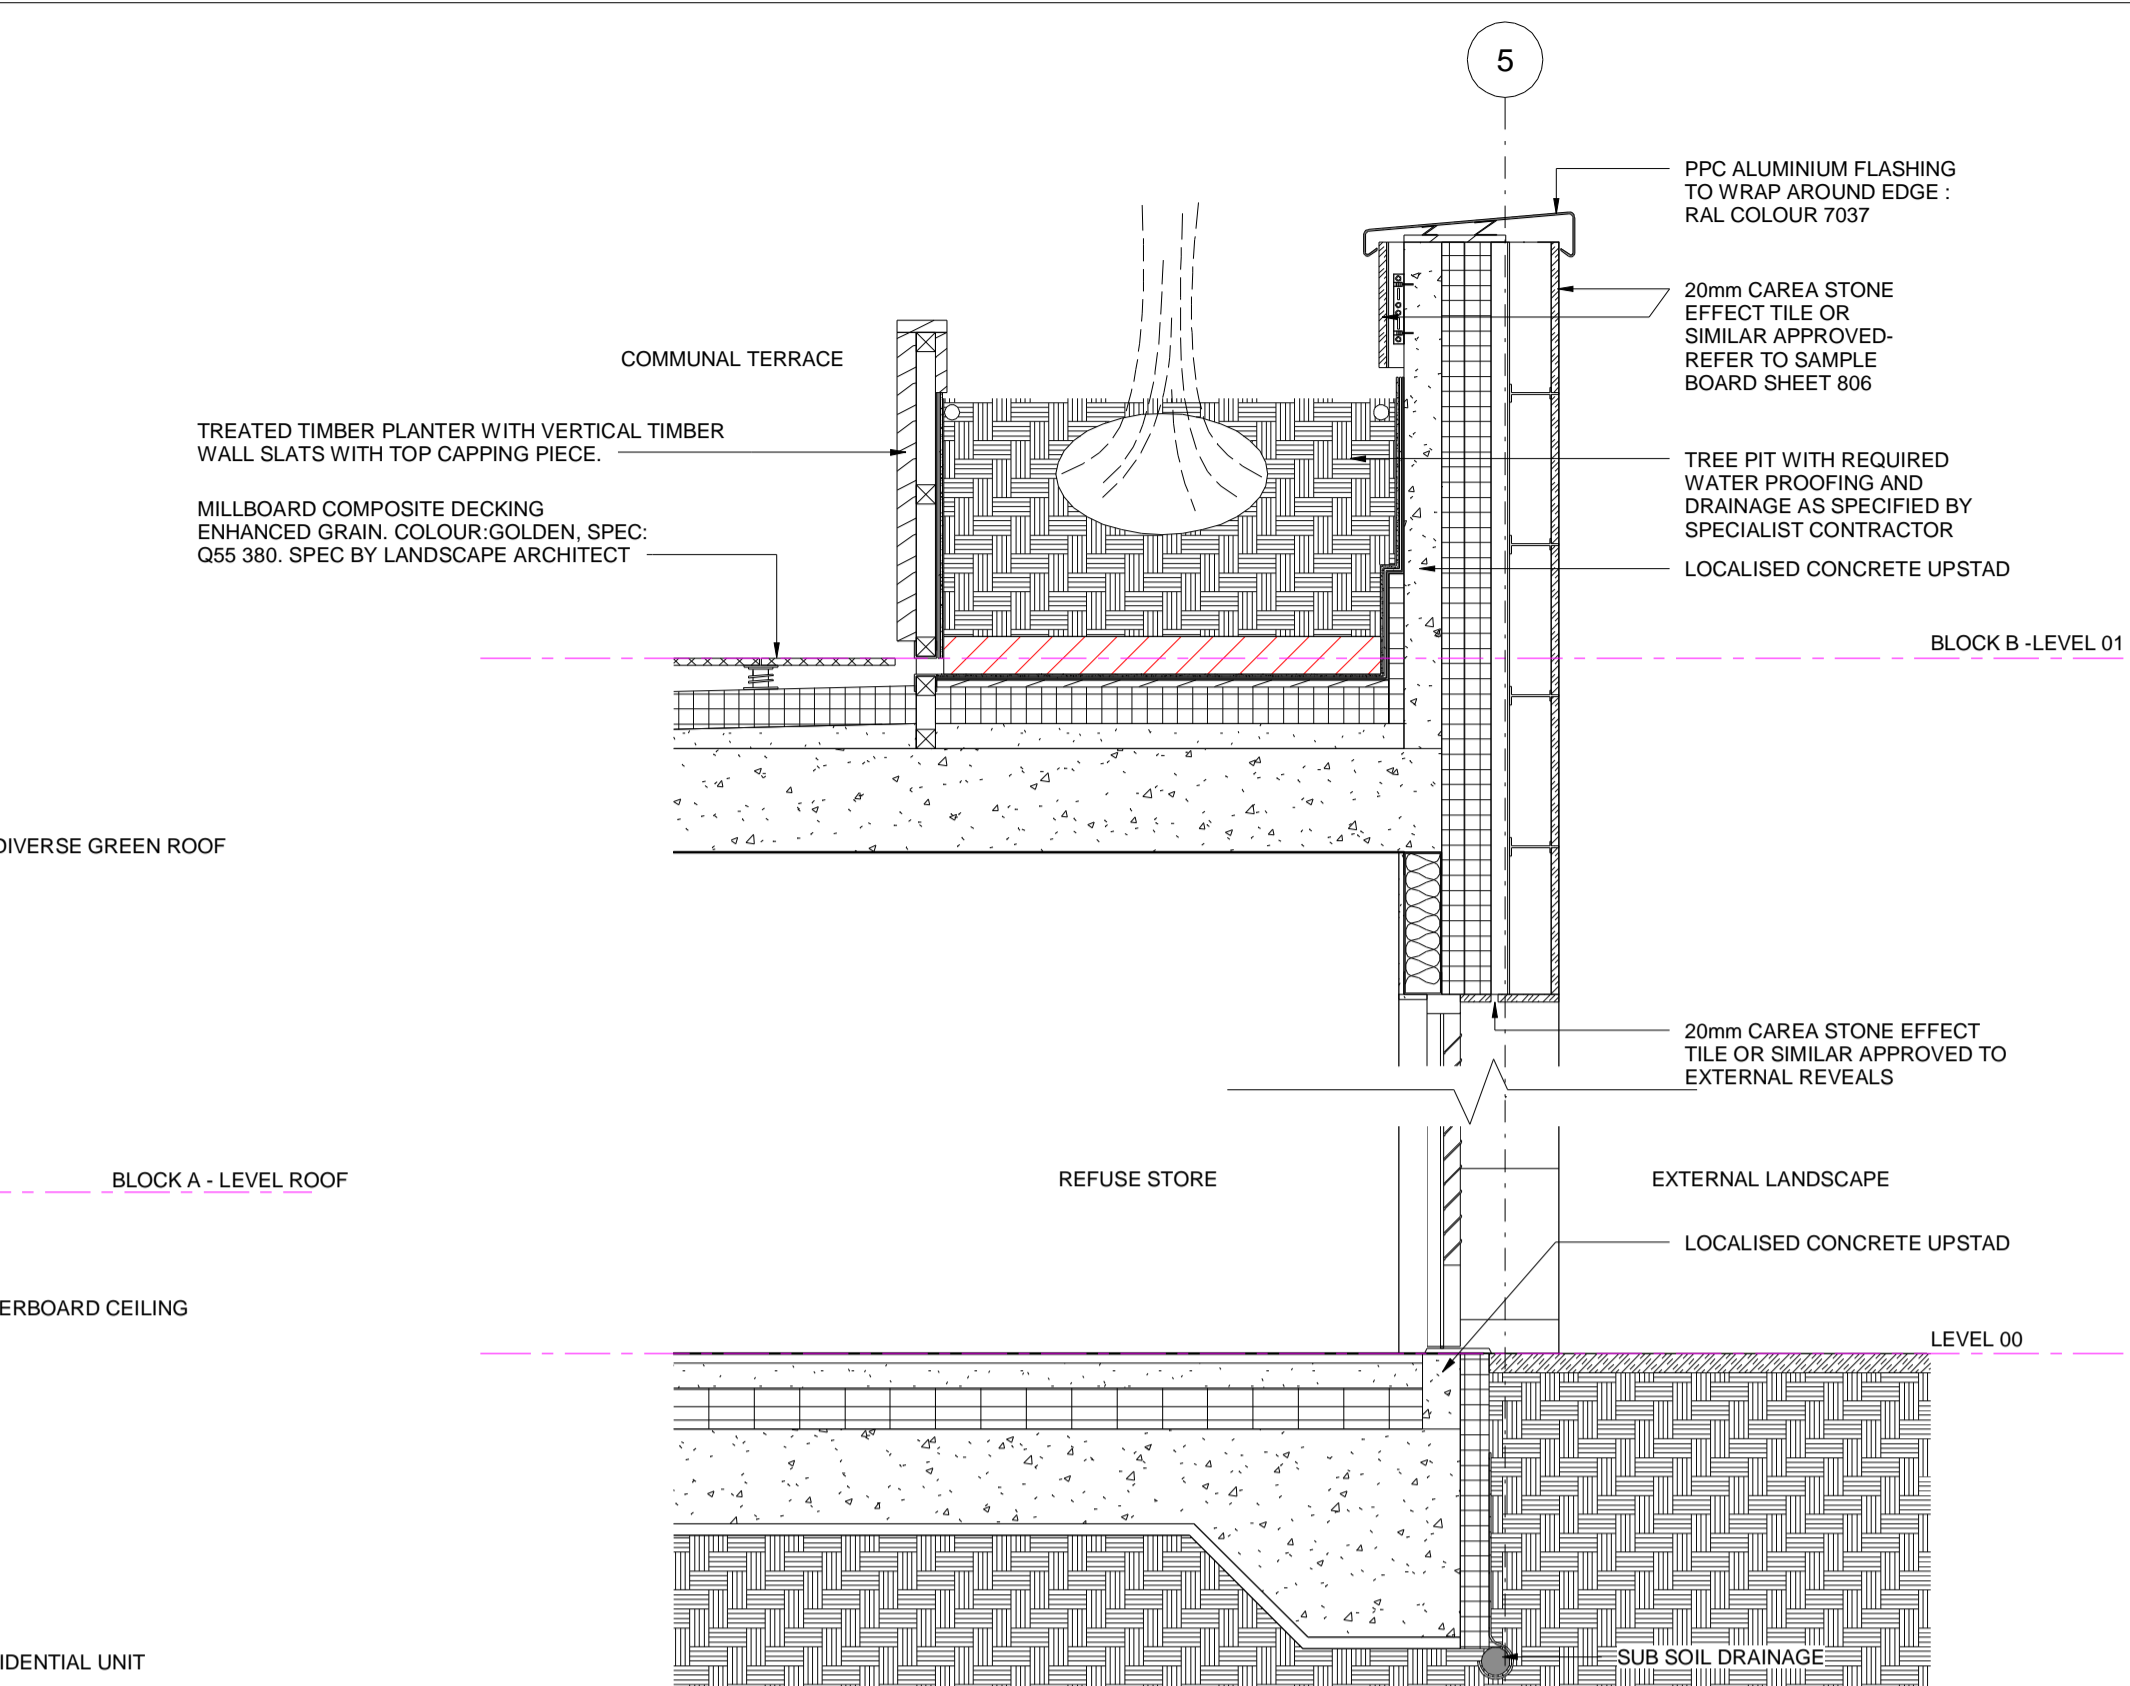


2 DETAILED SECTION - EAST ELEVATION B  
1:20

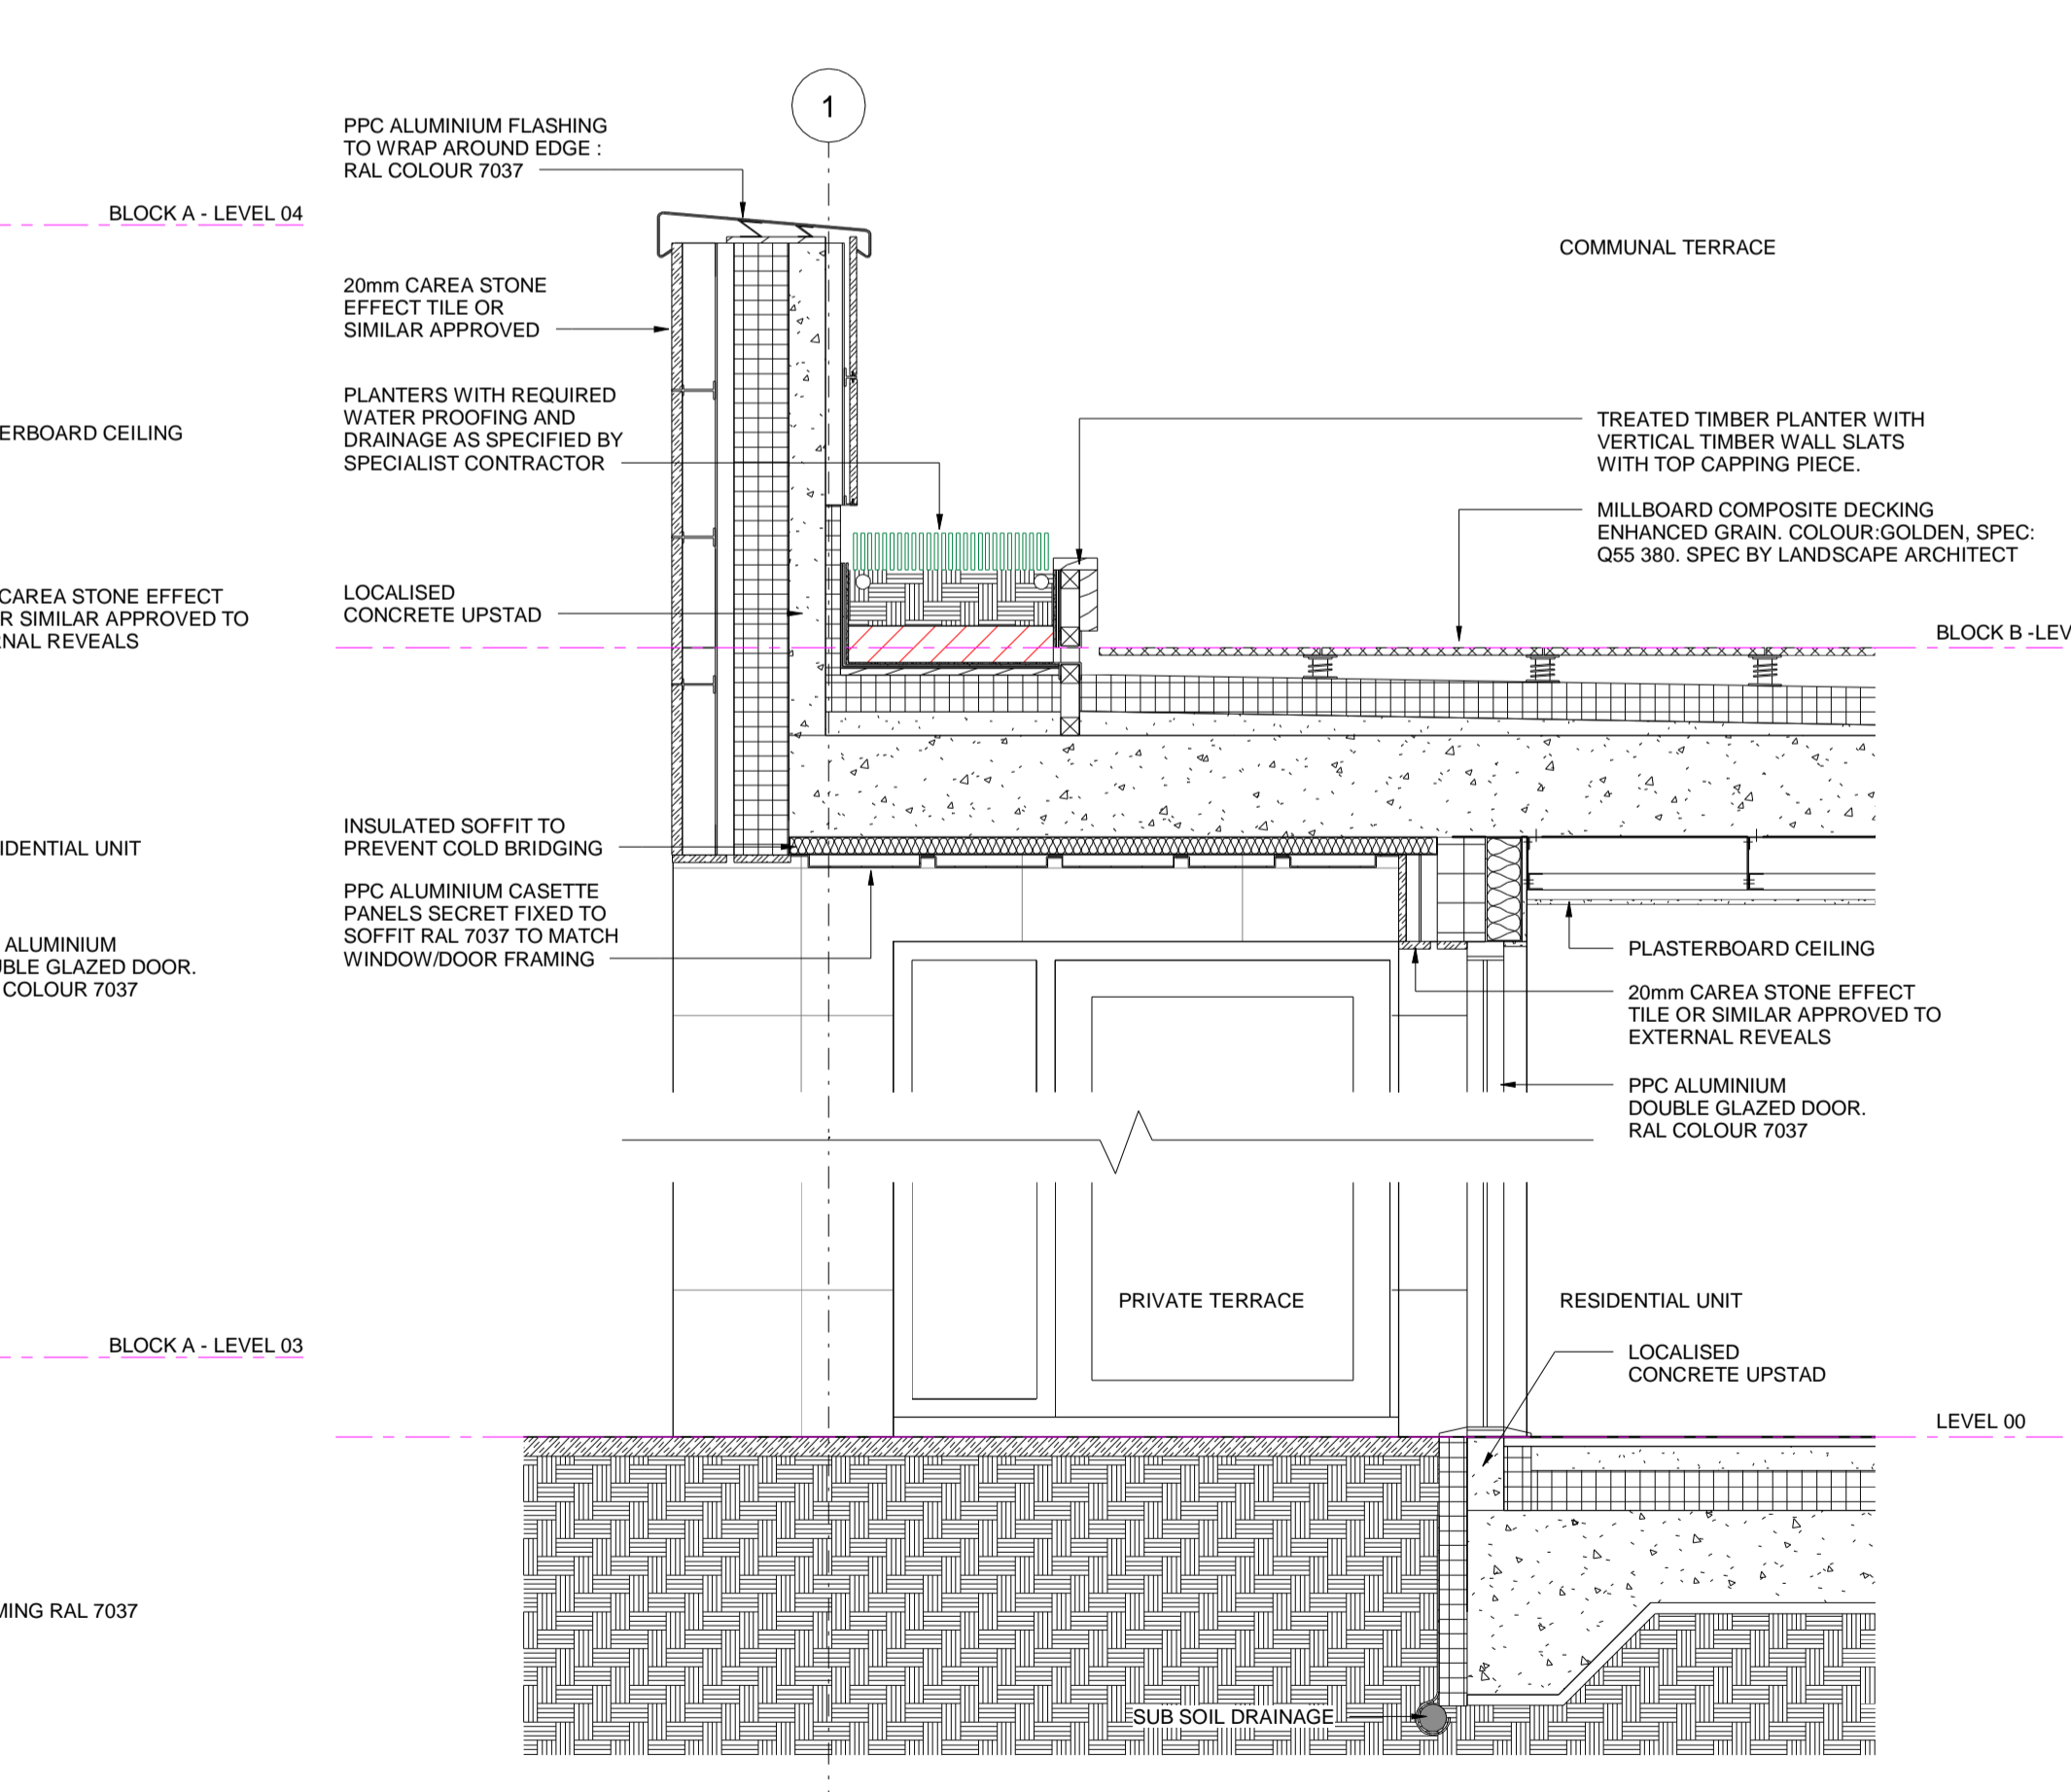

3 DETAILED SECTION - WEST ELEVATION B  
1:20

KEY	RESIDUAL RISK
1	Block A
2	Block B
3	Communal Gardens at Level 00

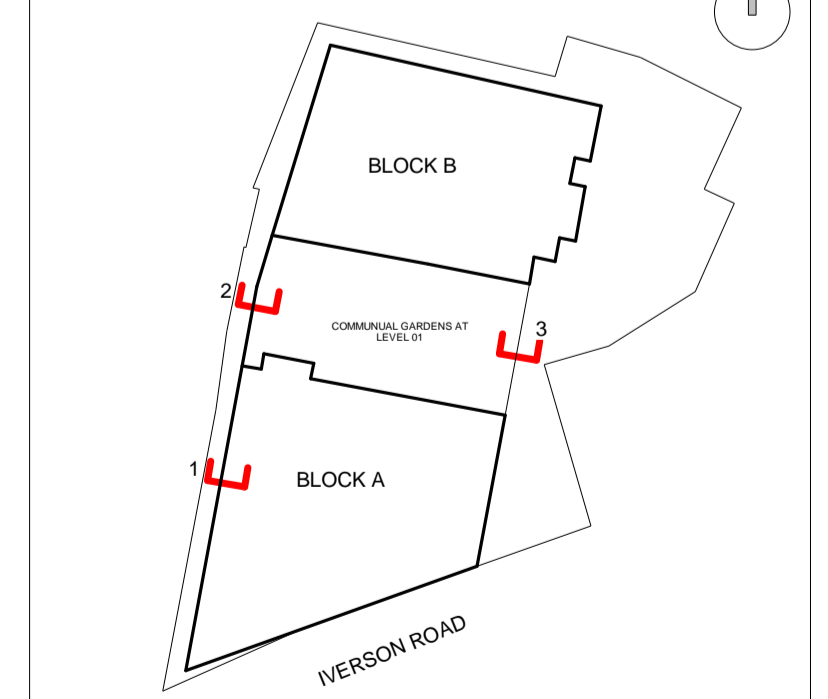

ORIGINATOR	DAVID MILLER ARCHITECTS WWW.DAVID-MILLER.CO.UK	DRAWING TITLE	DETAILED SECTION SHEET (3)
JOB TITLE	159-161 IVERSON ROAD, WEST HAMPSTEAD, LONDON, NW6 2RB	JOB NO	335
STATUS	FOR INFORMATION	DATE	03/03/15
SCALE	1:20	CHECKED	KM
PROJECT	IVR	ORIGIN	DMA
ZONE	ALL	LEVEL	SL
TYPE	DET	ROLE	A3
SEQ NO	828	REV	B

