

COPYRIGHT  
CONTRACTOR MUST CONFIRM SITE DIMENSIONS BEFORE COMMENCEMENT  
OF WORK  
THIS DRAWING OR DESIGN IS THE COPYRIGHT AND MAY NOT BE  
REPRODUCED WITHOUT WRITTEN CONSENT OF THE DESIGNER.  
CONTRACTOR RESPONSIBLE FOR CORRECT SETTING OUT ON SITE. ANY  
DISCREPANCIES TO BE NOTED TO THE DESIGNER IMMEDIATELY



MARKED	REVISION	DATE
A		

CONTRACTOR MUST BUILD IN ACCORDANCE WITH THE DRAWINGS  
AND SPECIFICATIONS ANY DEVIATION FROM THE DRAWINGS MUST BE  
APPROVED BY THE ARCHITECT, ENGINEER AND THE BUILDING  
INSPECTOR WHERE RELEVANT

CONTRACTOR MUST PROVIDE MIN 48 HOURS WRITTEN NOTICE OF  
COMMENCEMENT OF WORK TO LOCAL AUTHORITY BUILDING CONTROL  
AND COMPLETION OF WORKS MUST OBTAIN A FINAL CERTIFICATE  
FROM THE LOCAL AUTHORITY

ALL DIMENSIONS AND LEVELS ARE TO BE DETERMINED AND  
CHECKED BY THE CONTRACTOR ON SITE AND AGREED WITH THE  
CLIENT, BUILDING WORK SHALL BE CARRIED OUT WITH PROPER  
MATERIALS AND WORK MAN LIKE MANNER



SETTING OUT TO BE VERIFIED PRIOR TO CONSTRUCTION, ALL  
DIMENSIONS AND RELATIONSHIPS TO BE DETERMINED ON  
SITE BY CONTRACTOR & AGREED WITH CLIENT

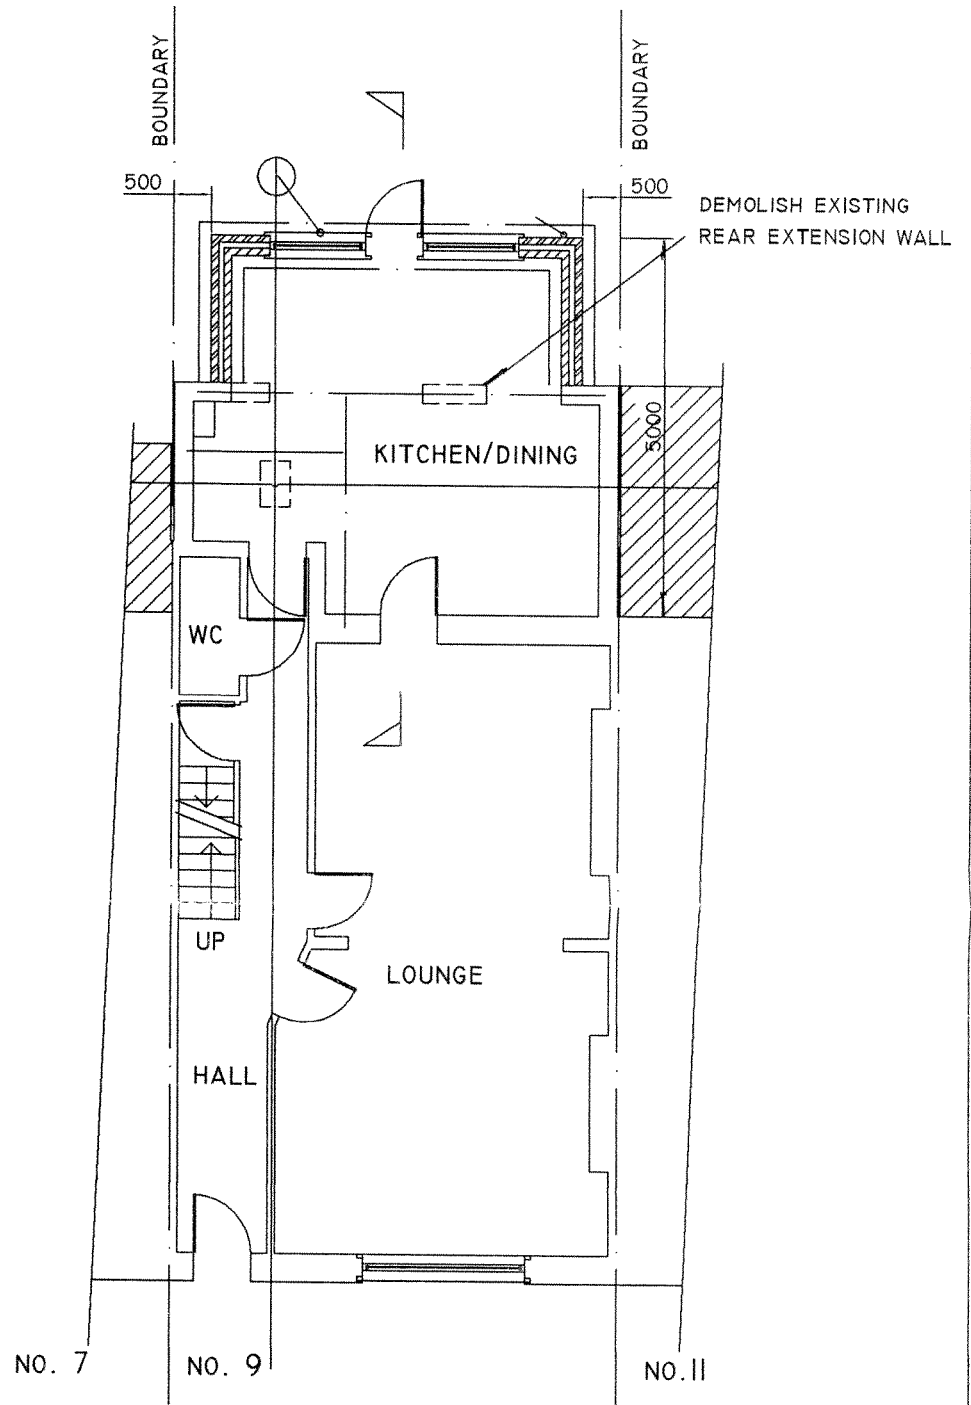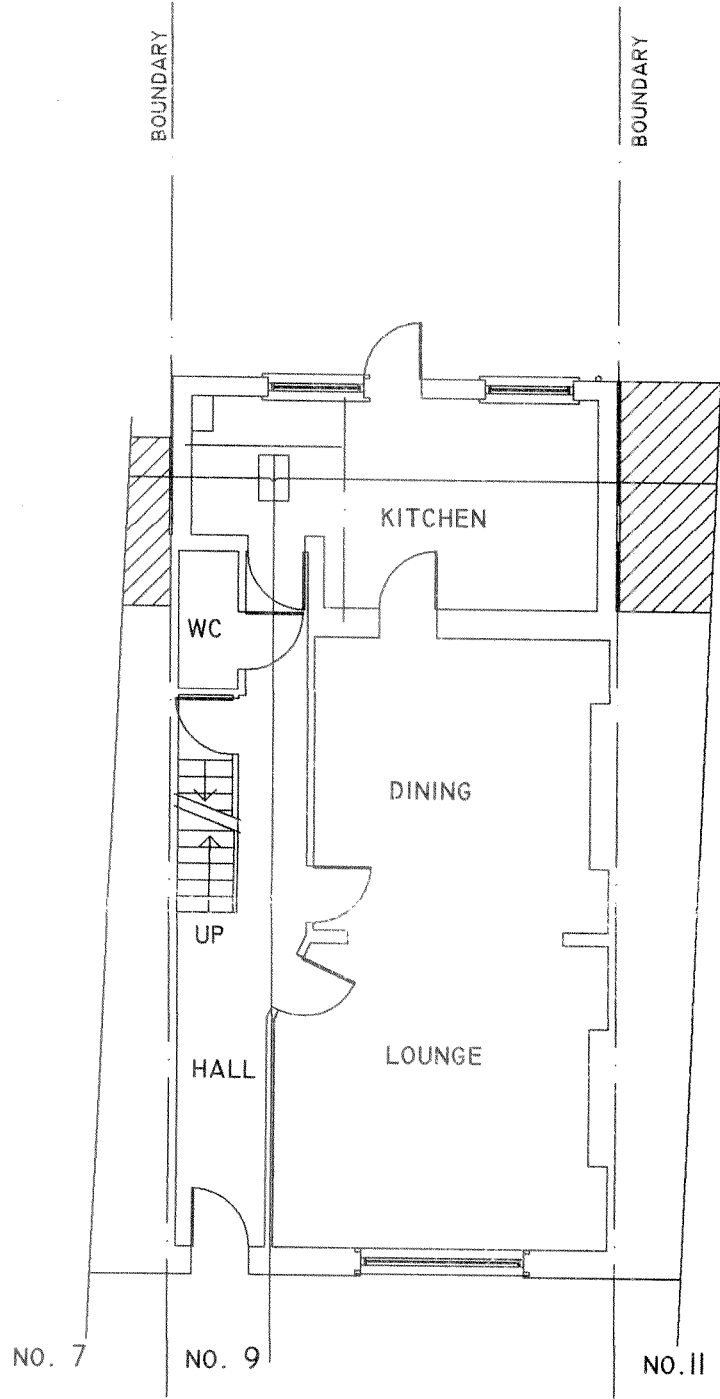

EXISTING GROUND FLOOR PLAN

PROPOSED GROUND FLOOR PLAN

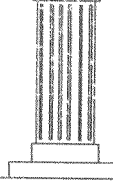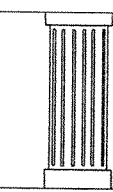

	CHECKED:	DATE: FEB 15	DRAWING TITLE: <b>EXISTING &amp;          PROPOSED GROUND          FLOOR PLAN</b>	PROJECT: <b>9 PATSHULL ROAD          LONDON          NW5 2JX</b>	
	DRAWN:	SCALE: 1:100			
	DRAWING NUMBER: <b>PI</b>				