



Figural dimensions only are to be taken from this drawing.  
 All dimensions are to be checked on site before any work is put in hand  
 if in doubt ask!  
 Any discrepancies in the drawings should be referred to the architect for clarification.  
 All dimensions to be verified on site prior to construction (i.e. site  
 dimensions)  
 All dimensions (unless otherwise indicated) are to finish lines.

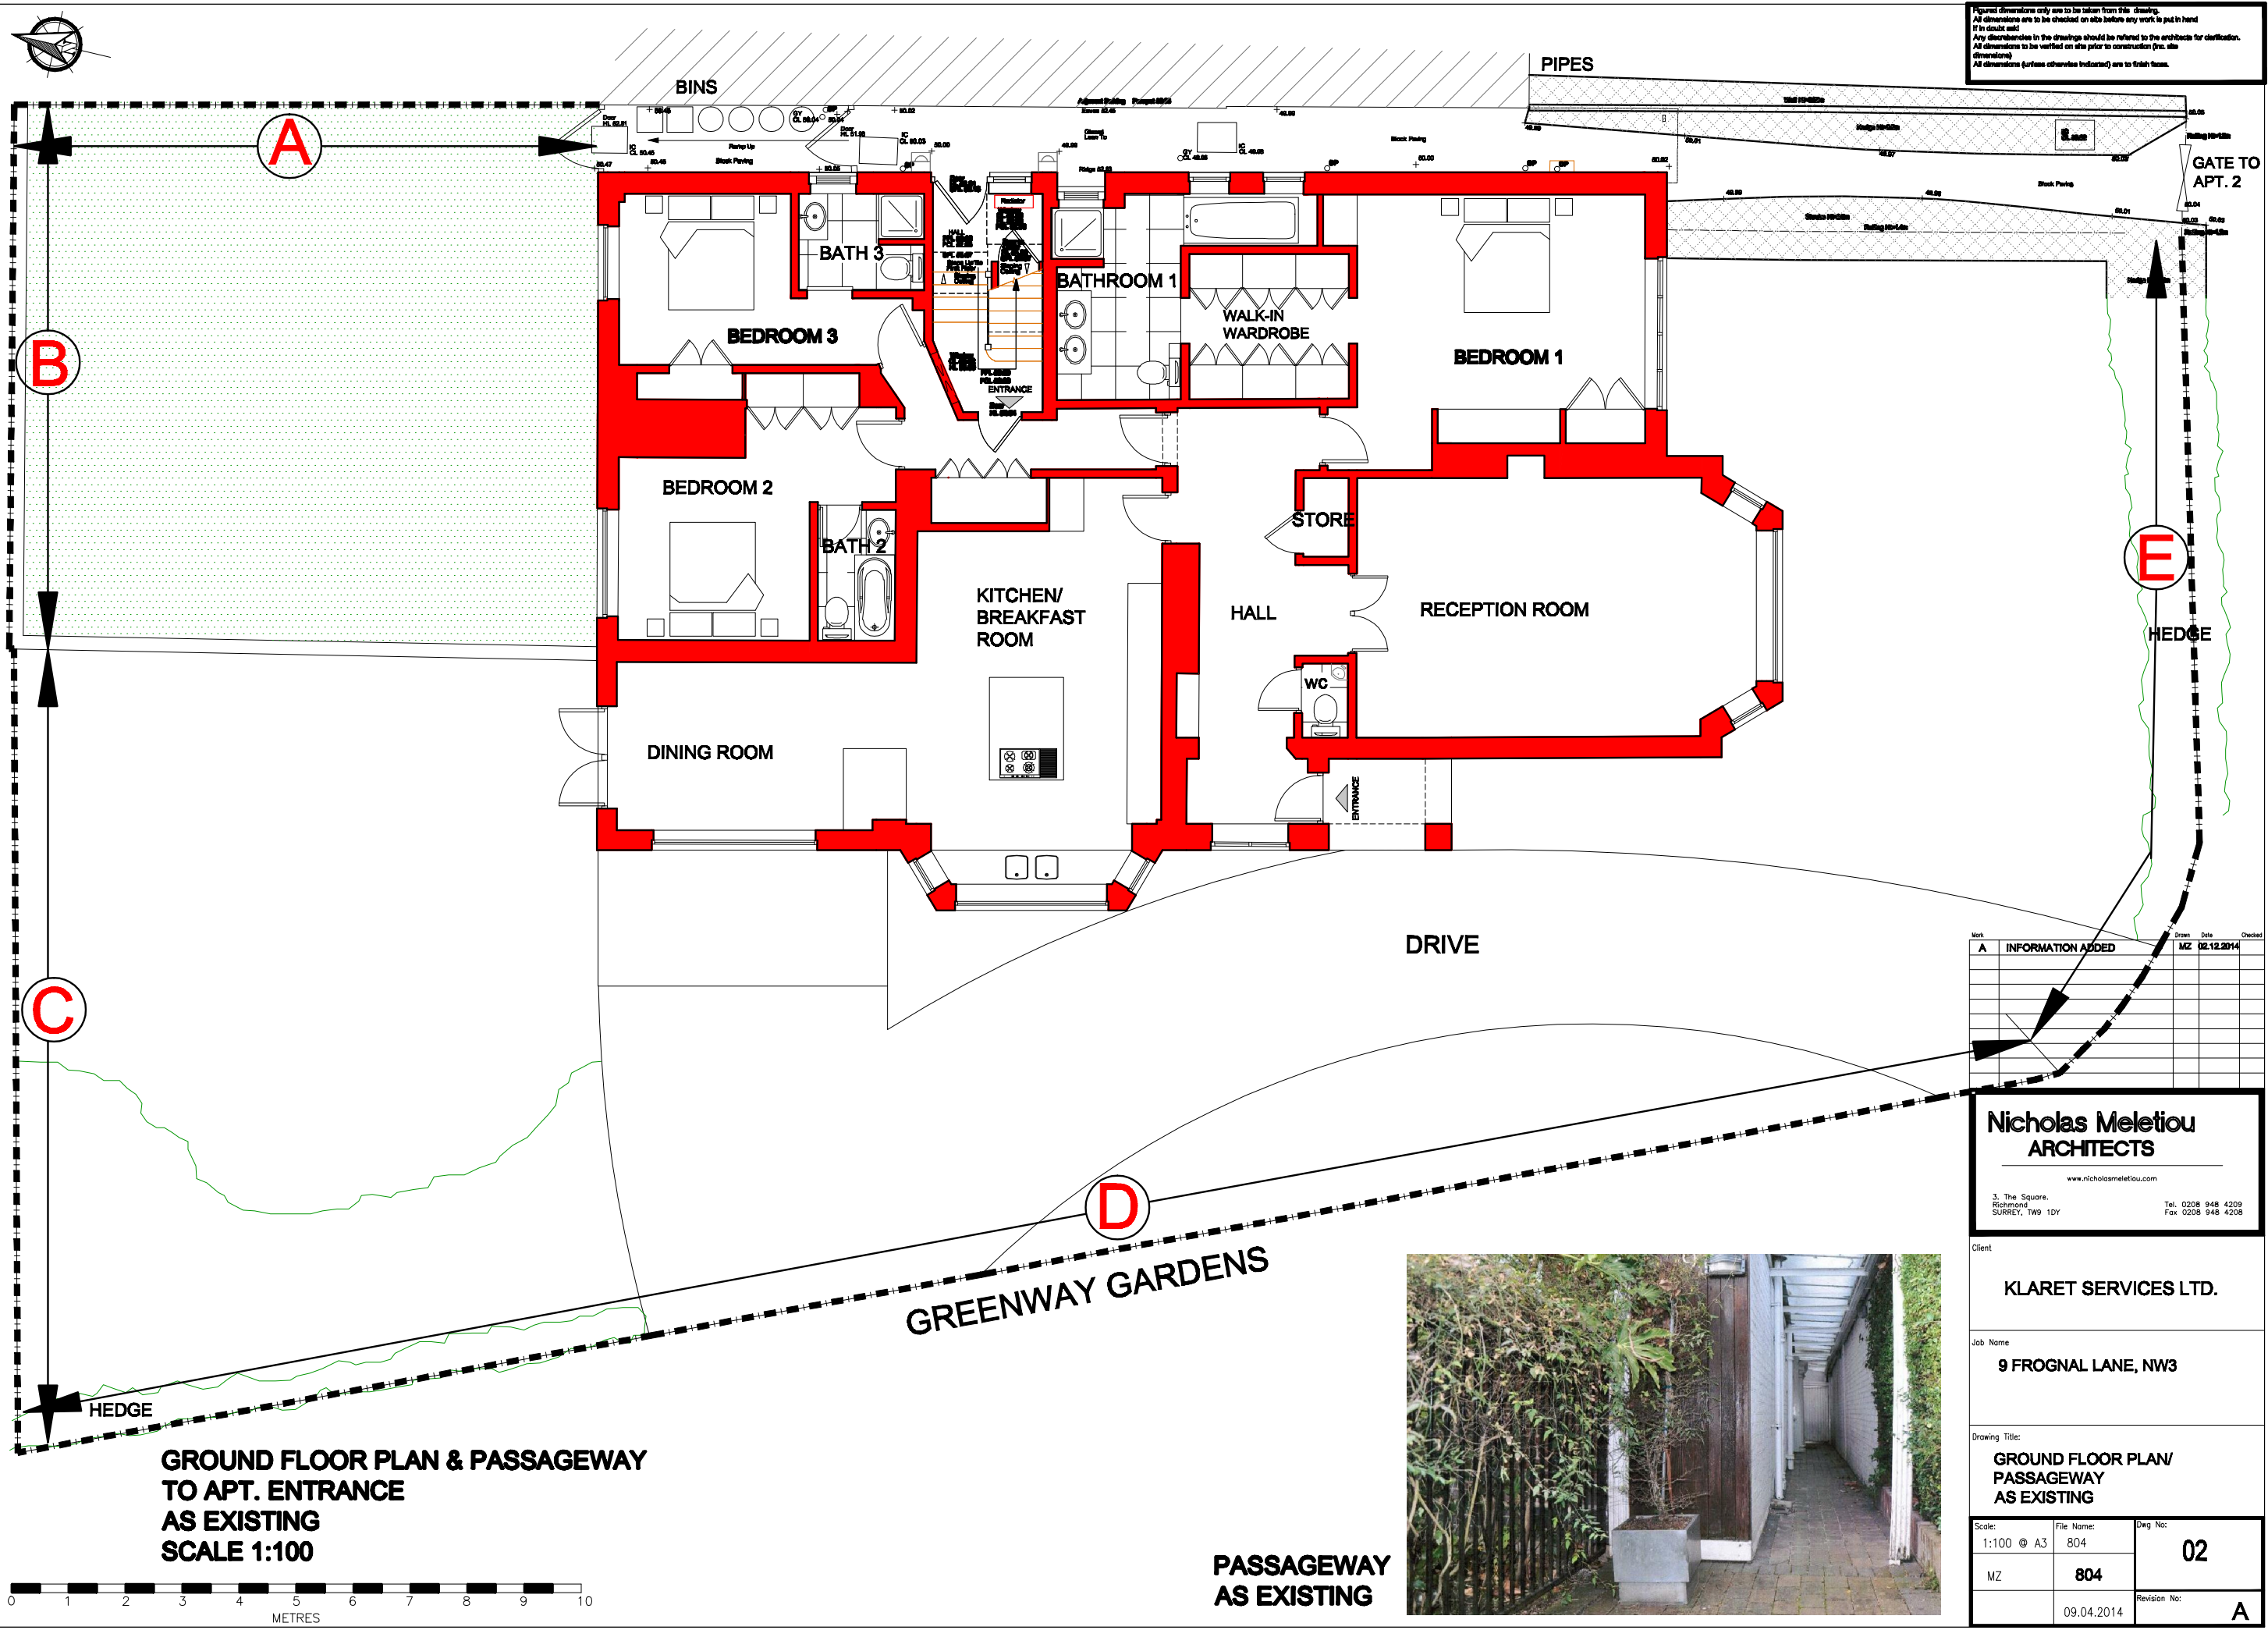

**GROUND FLOOR PLAN & PASSAGEWAY  
 TO APT. ENTRANCE  
 AS EXISTING  
 SCALE 1:100**



**PASSAGEWAY  
 AS EXISTING**

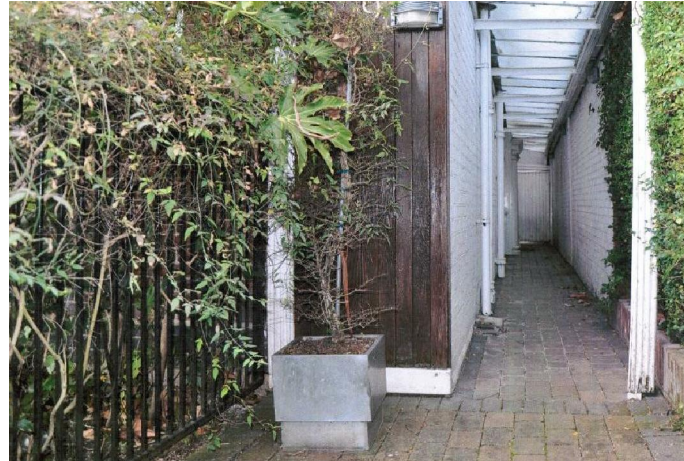

Mark	Description	Drawn	Date	Checked
A	INFORMATION ADDED	MZ	02.12.2014	

**Nicholas Meletiou  
 ARCHITECTS**  
 www.nicholasmeletiou.com  
 3, The Square,  
 Richmond,  
 SURREY, TW9 1DY Tel: 0208 948 4209  
 Fax: 0208 948 4208

Client  
**KLARET SERVICES LTD.**

Job Name  
**9 FROGNAL LANE, NW3**

Drawing Title:  
**GROUND FLOOR PLAN/  
 PASSAGEWAY  
 AS EXISTING**

Scale: 1:100 @ A3	File Name: 804	Dwg No: <b>02</b>
MZ	<b>804</b>	Revision No: <b>A</b>
09.04.2014		