



Figural dimensions only are to be taken from this drawing.
 All dimensions are to be checked on site before any work is put in hand
 if in doubt call
 Any discrepancies in the drawings should be referred to the architect for clarification.
 All dimensions to be verified on site prior to construction (i.e. site
 dimensions)
 All dimensions (unless otherwise indicated) are to finish lines.

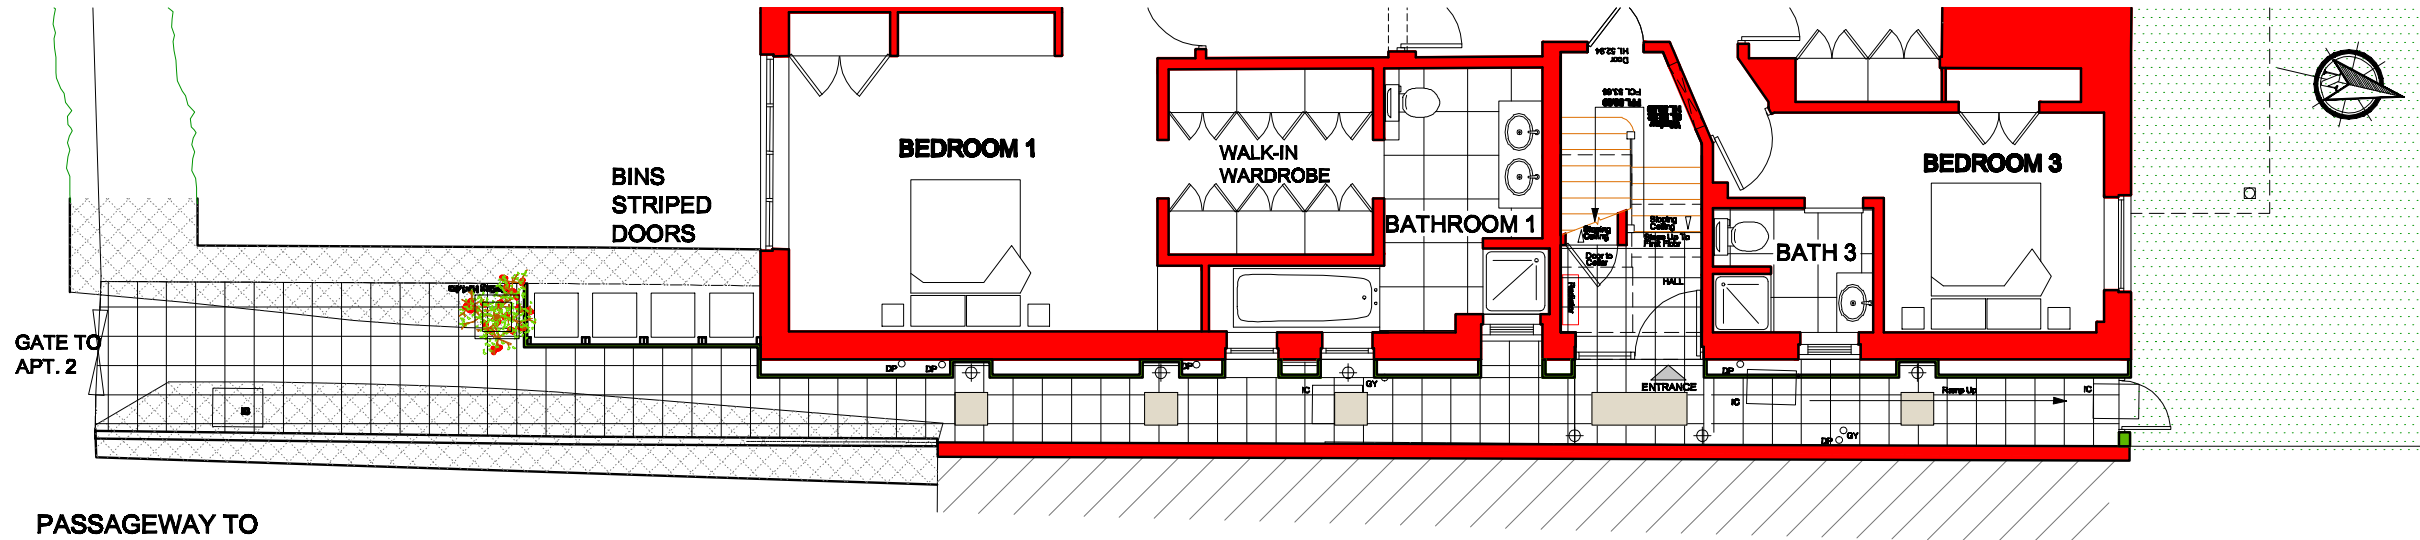

PASSAGEWAY TO
 APARTMENT ENTRANCE
 SCALE 1:100

- Legend:**
- Existing Walls
 - Proposed Walls

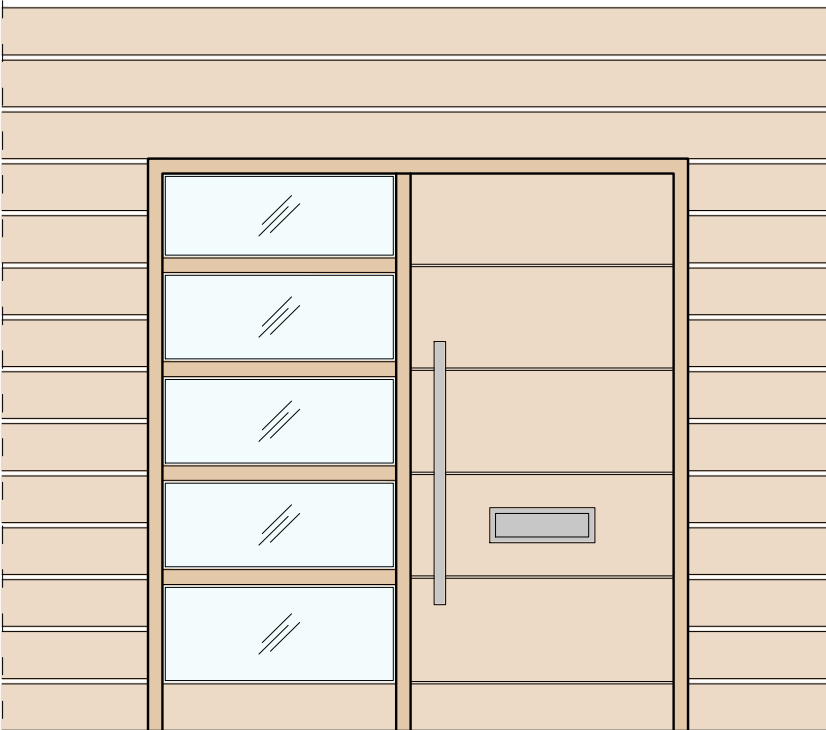

ENTRANCE ELEVATION
 SCALE 1:25



PASSAGEWAY PERSPECTIVE



ENTRANCE PERSPECTIVE

Mark	Drawn	Date	Checked
A	FLOOR PLAN UPDATED	MZ 05.07.14	

**Nicholas Meletiou
 ARCHITECTS**

www.nicholasmeletiou.com

3, The Square,
 Richmond,
 SURREY, TW9 1DY

Tel. 0208 948 4209
 Fax 0208 948 4208

Client
KLARET SERVICES LTD.

Job Name
9 FROGNAL LANE, NW3

Drawing Title:
PASSAGEWAY PROPOSAL

Scale: 1:100 @ A3	File Name: 804	Dwg No: P5.1
MZ	804	Revision No: A
	05.05.2014	