


## Miller Street

## Carlow Street

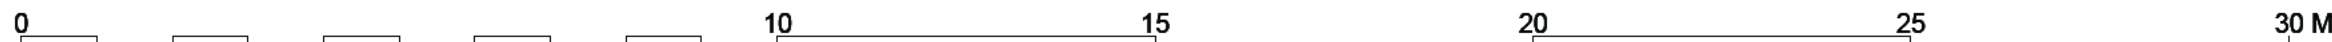

GENERAL NOTES:

All dimensions to be checked on site prior to commencement of any works, and/or preparation of any shop drawings.

Sizes of and dimensions to any structural elements are indicative only. See structural engineers drawings for actual sizes / dimensions.

Sizes of and dimensions to any service elements are indicative only. See service engineers drawings for actual sizes and dimensions.

This drawing to be read in conjunction with all other Architect's drawings, specifications and other Consultants' information.

All proprietary systems shown on this drawing are to be installed strictly in accordance with the Manufacturers/Suppliers recommended details.

Any discrepancies between information shown on this drawing and any other contract information or manufacturers/suppliers recommendations is to be brought to the attention of the Architect.

DRAWING NOTE

P2	Preliminary Issue
P1	Preliminary Issue
STATUS	REVISION

15.04.201
08.04.201
DATE

DRAWING		<b>PROPOSED PLANS</b>	
		<b>Ground Floor Plan</b>	
SCALE	1:100 @ A1 (1:200 @ A3)	DRAWING FILE REF	803 PD-GA Floor Plans PRINT
DATE	<b>Apr. 2015</b>	DRAWN BY	<b>BGY</b>
DWG No.	<b>803 PD-GA 00</b>	REVISION	<b>P2</b>
DRAWING STATUS		<b>PLANNING</b>	
Information contained on this drawing is the sole copyright of			

	<p>Buckley Gray Yeoman</p> <p>Studio 4.04 The Tea Building 56 Shoreditch High Street London E1 6JJ T: 020 7033 9913 F: 020 7033 9914</p>
CLIENT	<p><b>Galliard Homes</b></p>
PROJECT	<p><b>Carlow House, NW1</b></p>