






01 Street (West) Elevation - Proposed
PL-02 Scale: 1:50

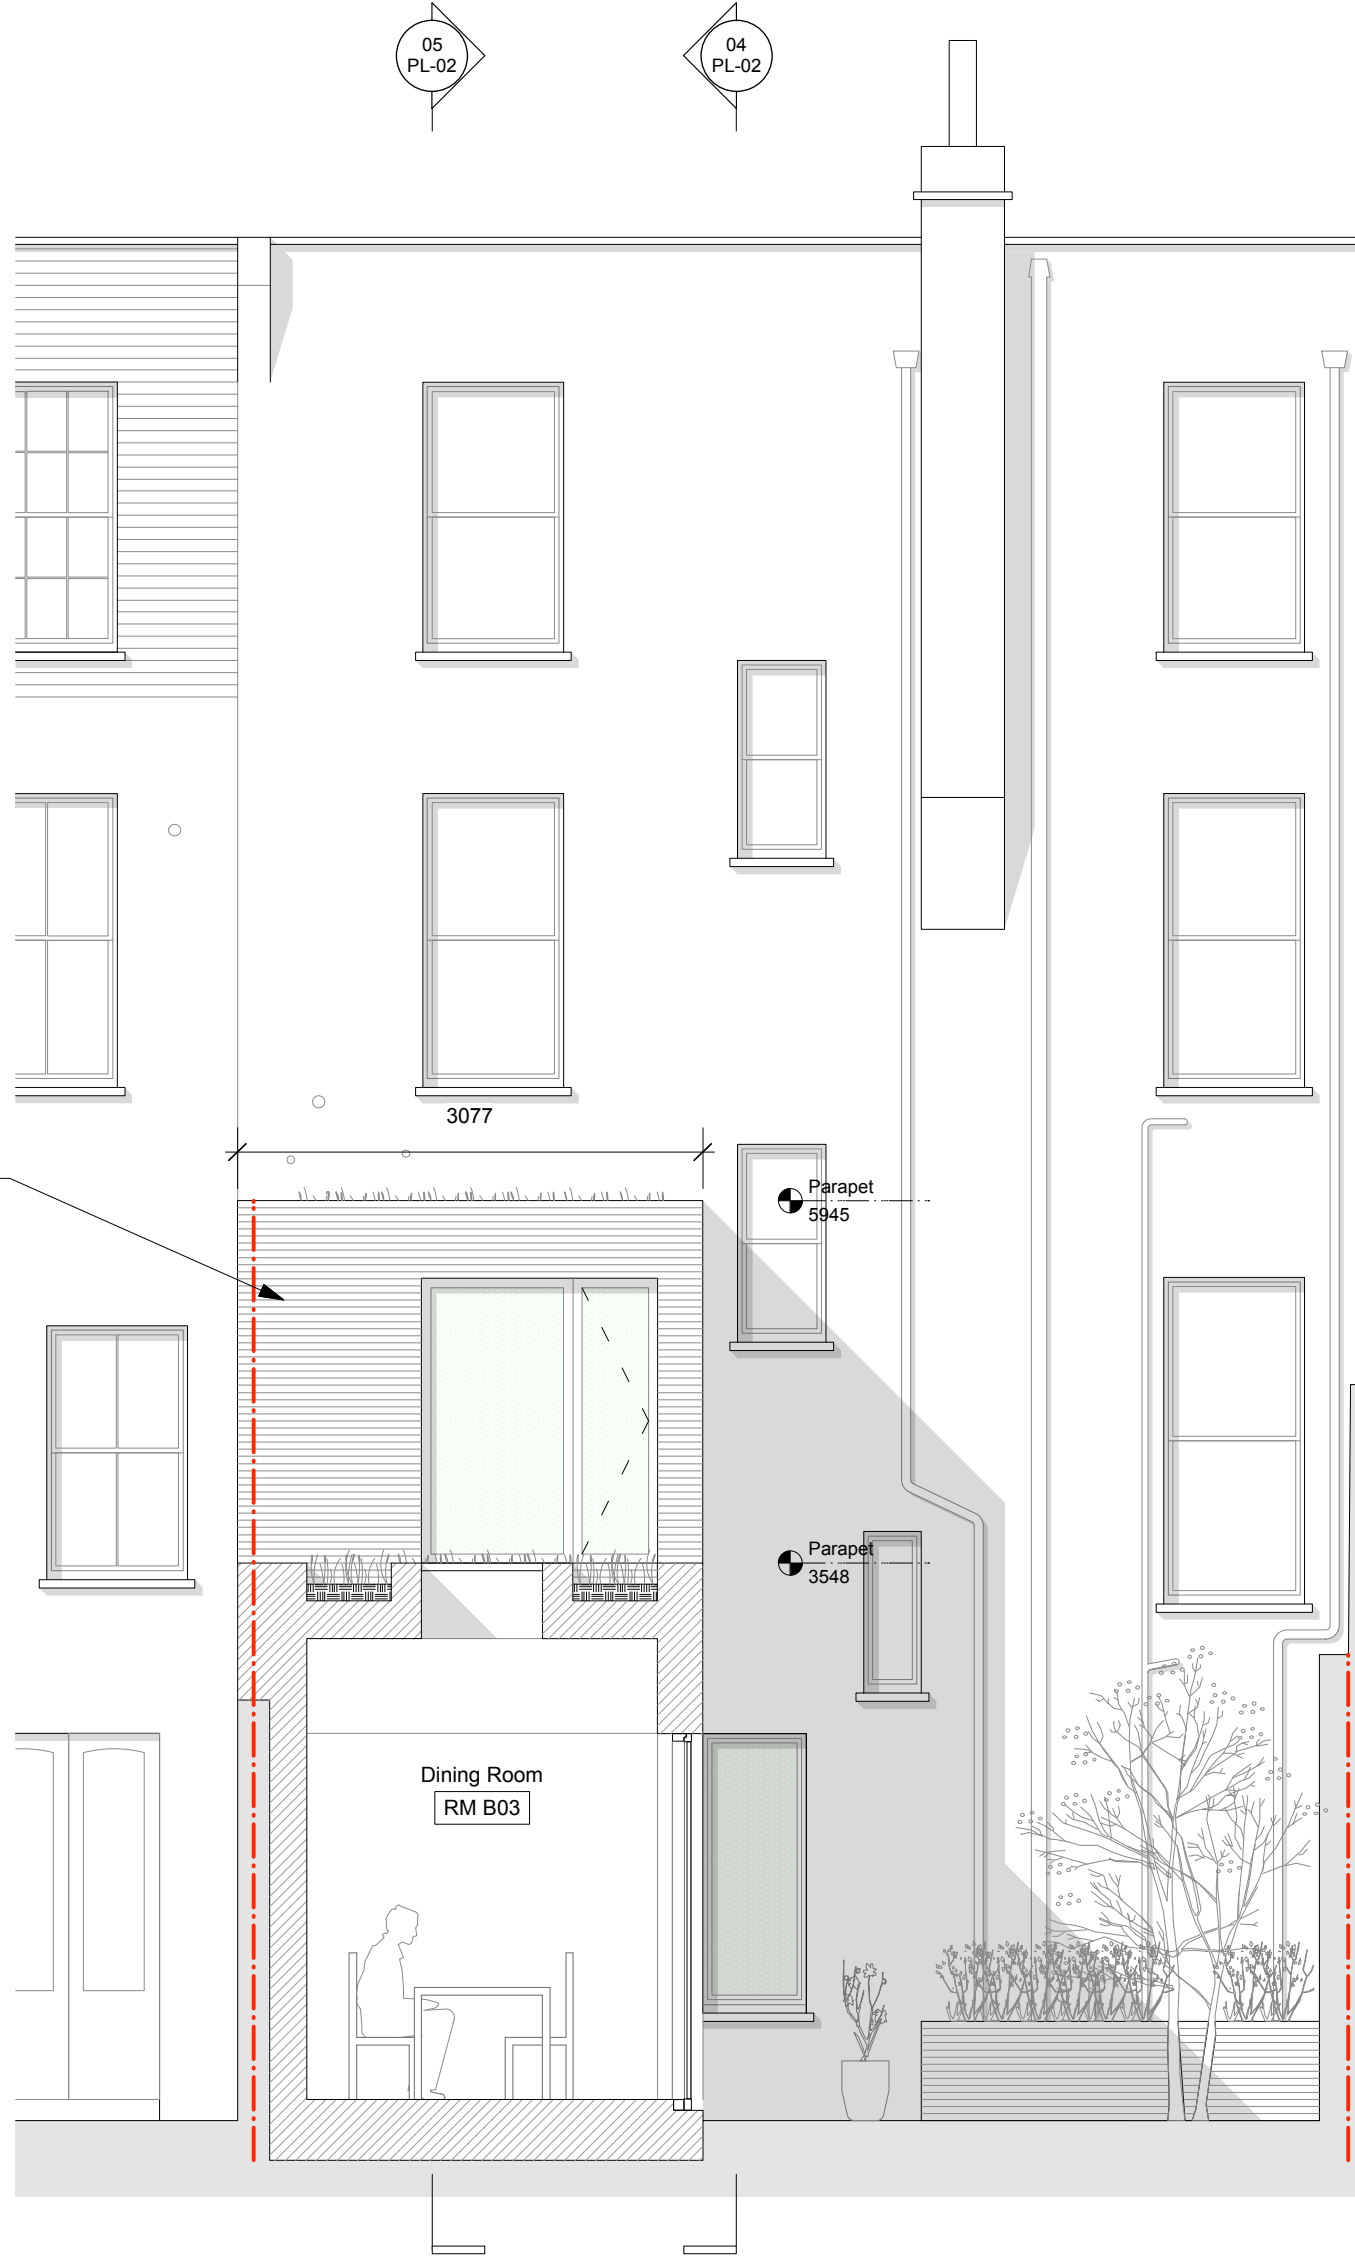


02 Rear (East) Elevation - Proposed
PL-02 Scale: 1:50

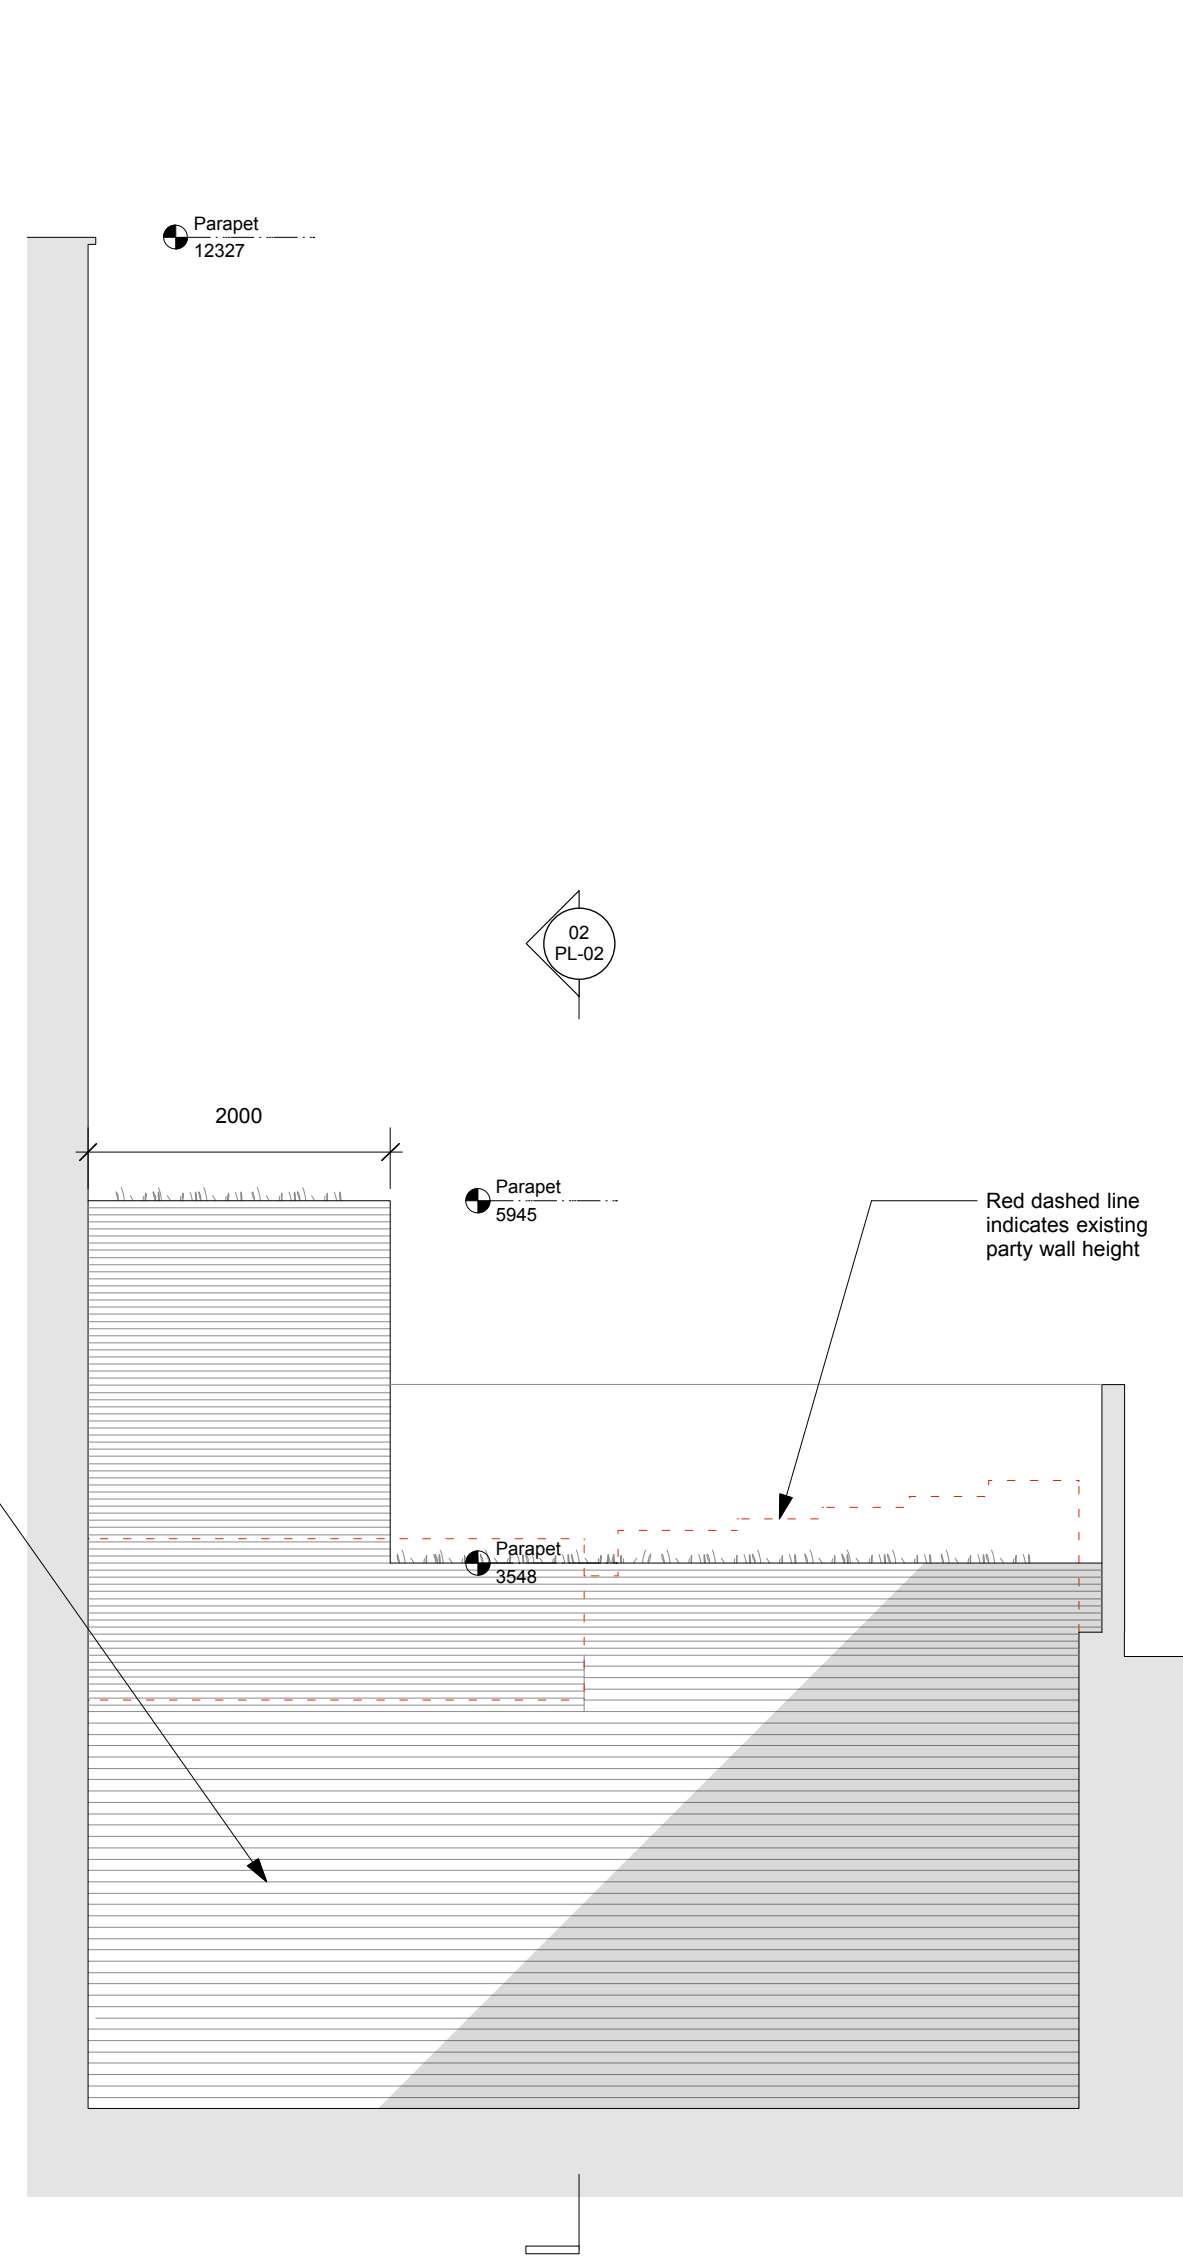

03 South Elevation - Proposed
PL-02 Scale: 1:50

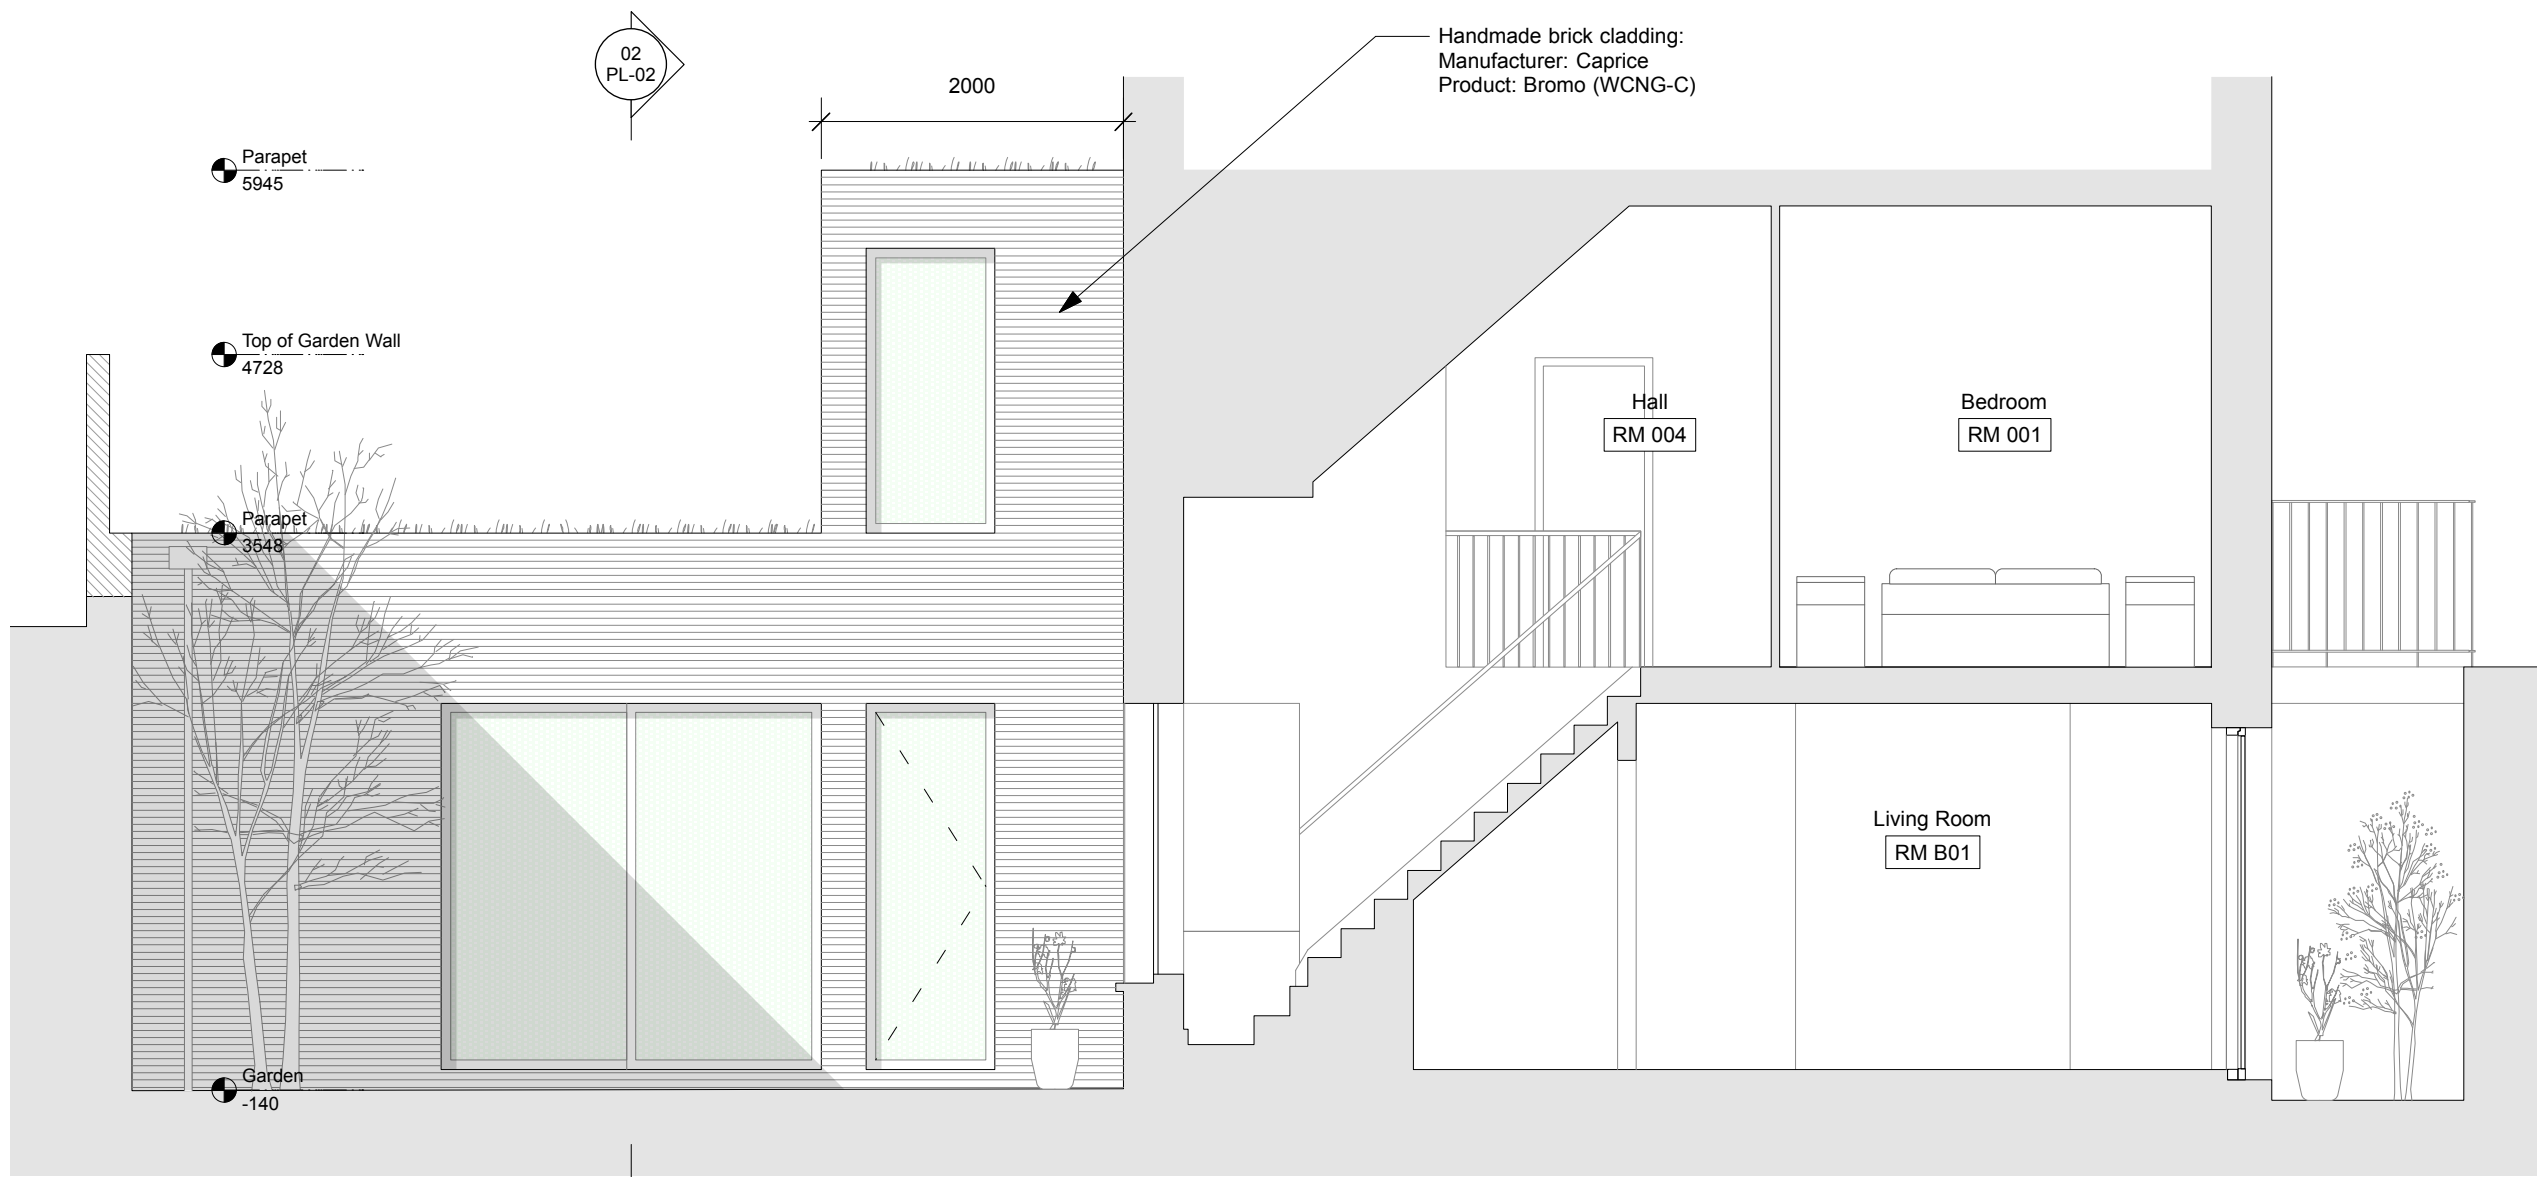

04 Section AA (including North Elevation) - Proposed
PL-02 Scale: 1:50

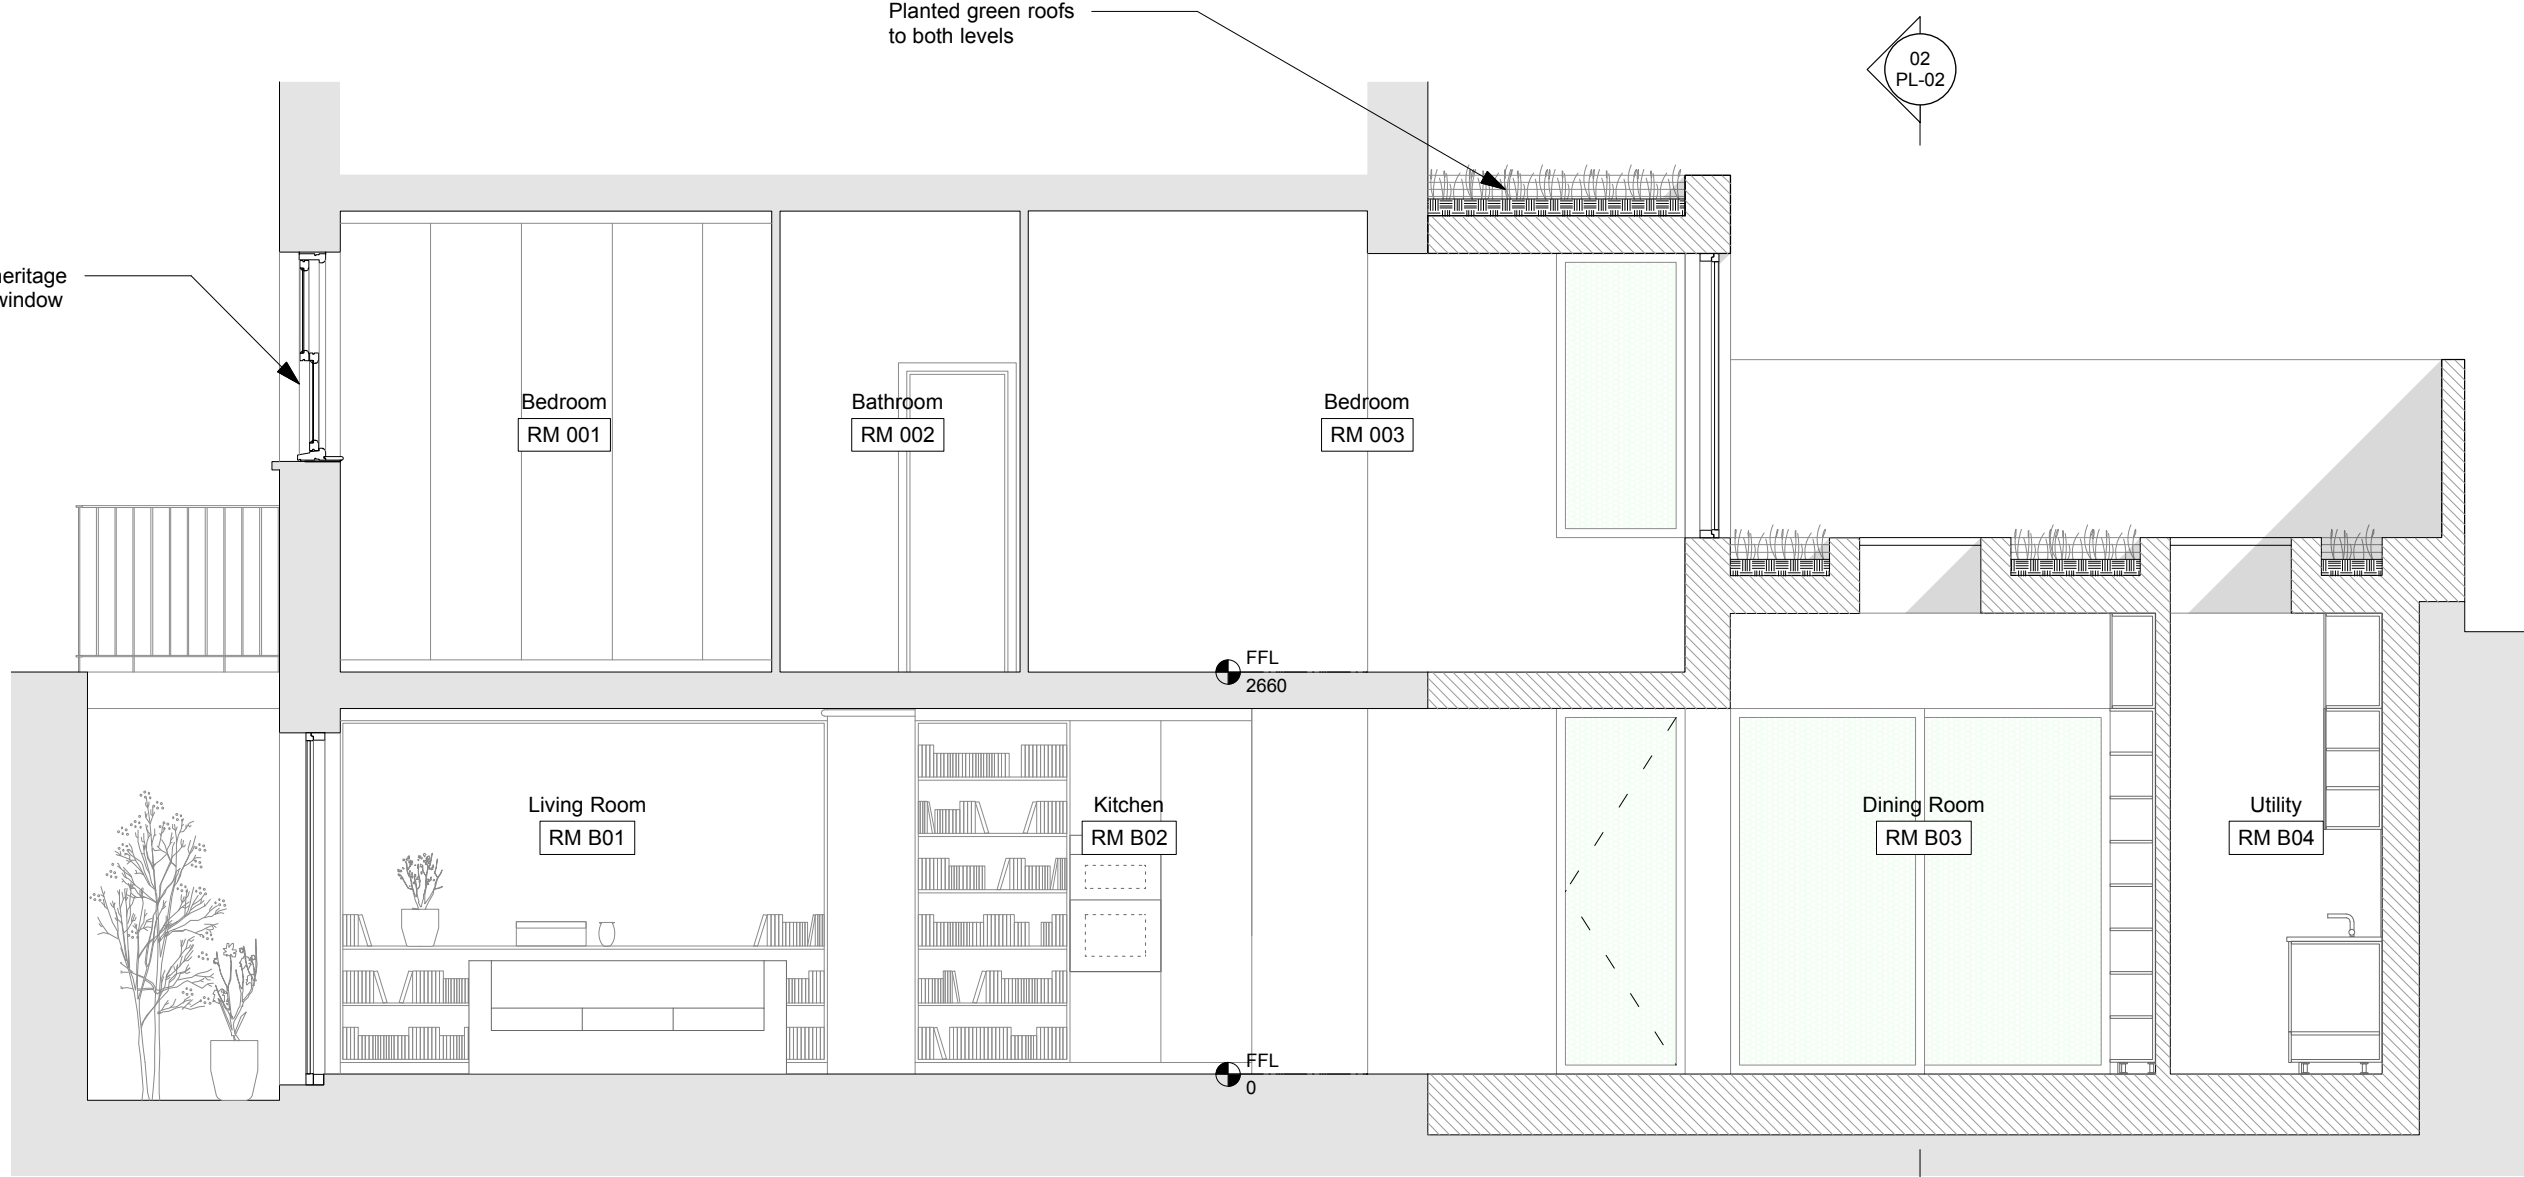

05 Section BB - Proposed
PL-02 Scale: 1:50



Notes

Use figured dimensions only. Do not scale from this drawing. Issued for purpose indicated only. All dimensions to be checked on site. Architect to be notified of any discrepancies before construction commences. Structural and services information is indicative only - refer to consultants' drawings and specification for details and setting out. All work and materials to be in accordance with current applicable statutory legislation and to comply with all relevant codes of practice and British and European standards. Information contained within this drawing is the sole copyright of IF_DO (IF Design Office Ltd) and not to be reproduced without expressed wishes.

Revisions

-	Pre-Planning Application	I6/02/I5
A	Issued for Planning	28/04/I5

Consultants

Key Plan

IF_DO

IF_DO Architecture & Design
Unit 7P, Vanguard Court, Peckham Road, London, SE5 8QT
+44 (0)203 6345 6789
info@ifdo.co
www.ifdo.co

Project
100 Torriano Avenue

Client
Charlotte Fitzgerald

Drawing Title
Elevations & Sections as Proposed

Scale 1:50 @ A1

Drawn TB

Date April 2015

Check SC

Issued for
Planning

Proj. No.
I402

Dwg. No.
PL-02

Rev
A