

DO NOT SCALE OFF THIS DRAWING.
 REPORT ALL ERRORS AND
 DISCREPANCIES TO THE
 ARCHITECT PROMPTLY.



NOTES

1. Existing doors to be repaired and removed where appropriate.
2. Existing windows to be repaired, draught proofed and redecorated, secondary glazing internally to EH and LA approvals as required

KEY:



No	DATE	BY	COMMENTS

REVISION NOTES

PLANNING


CLIENT: Cambridge Terrace developments Ltd.
 JOB: 6-10 Cambridge Terrace & 1-2 Chester Gate Regents Park London NW1

DRAWING TITLE: DEMOLITION PLANS
 LOWER GROUND FLOOR

SCALE: 1:200 @ A3 DATE: Nov 2008 DRAWN BY:
MOXLEY ARCHITECTS LTD.
 47 Clapham High Street, London SW4 7TL
 Tel: 020 7720 8968
 Fax: 020 7627 2533
 info@moxley.co.uk

DRAWING NO: **639-2.020**
 FILE:

DO NOT SCALE OFF THIS DRAWING.
 REPORT ALL ERRORS AND
 DISCREPANCIES TO THE
 ARCHITECT PROMPTLY.

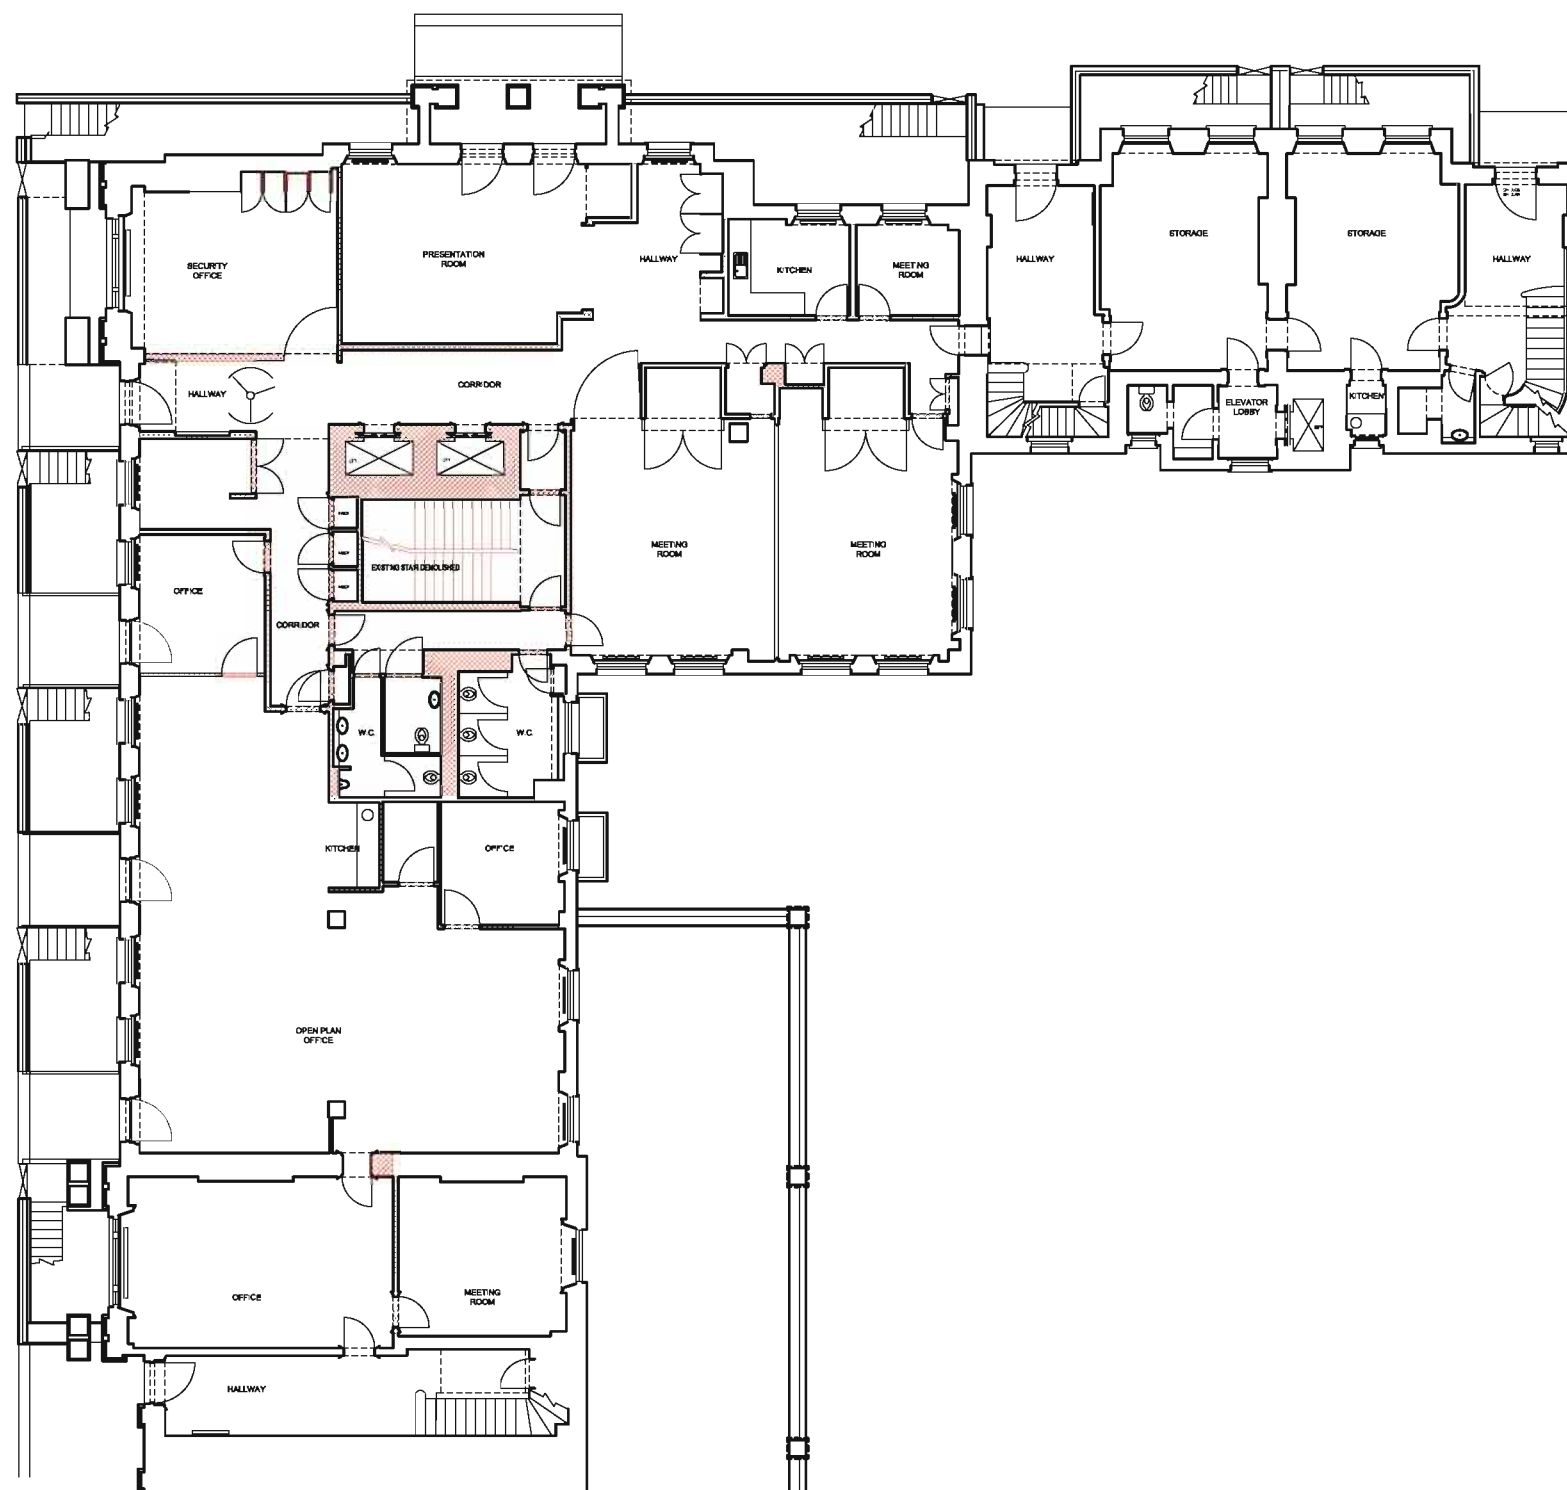

NOTES

1. Existing doors to be repaired and removed where appropriate.
2. Existing windows to be repaired, draught proofed and redecorated, secondary glazing internally to EH and LA approvals as required

KEY:



No	DATE	BY	COMMENTS

PLANNING

CLIENT: Cambridge Terrace developments Ltd.

JOB:
 6-10 Cambridge Terrace &
 1-2 Chester Gate
 Regents Park
 London NW1

DRAWING TITLE:
DEMOLITION PLANS
 GROUND FLOOR

SCALE: 1:200 @ A3 DATE: Nov 2008 DRAWN BY:

MOXLEY ARCHITECTS LTD.
 47 Clapham High Street, London SW4 7TL
 Tel: 020 7720 8968
 Fax: 020 7627 2533
 info@moxley.co.uk

DRAWING NO:
639-2.021
 FILE:


DO NOT SCALE OFF THIS DRAWING.
 REPORT ALL ERRORS AND
 DISCREPANCIES TO THE
 ARCHITECT PROMPTLY.



NOTES

1. Existing doors to be repaired and removed where appropriate.
2. Existing windows to be repaired, draught proofed and redecorated, secondary glazing internally to EH and LA approvals as required

KEY:

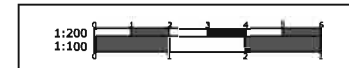

No	DATE	BY	COMMENTS

REVISION NOTES

PLANNING

CLIENT: Cambridge Terrace developments Ltd.

JOB: 6-10 Cambridge Terrace & 1-2 Chester Gate
 Regents Park
 London NW1


DRAWING TITLE:
DEMOLITION PLANS
 FIRST FLOOR

SCALE: 1:200 @ A3 DATE: Nov 2008 DRAWN BY:

MOXLEY ARCHITECTS LTD.
 47 Clapham High Street, London SW4 7TL
 Tel: 020 7720 8968
 Fax: 020 7627 2533
 info@moxley.co.uk

DRAWING NO:
639-2.022
 FILE:

DO NOT SCALE OFF THIS DRAWING.
 REPORT ALL ERRORS AND
 DISCREPANCIES TO THE
 ARCHITECT PROMPTLY.

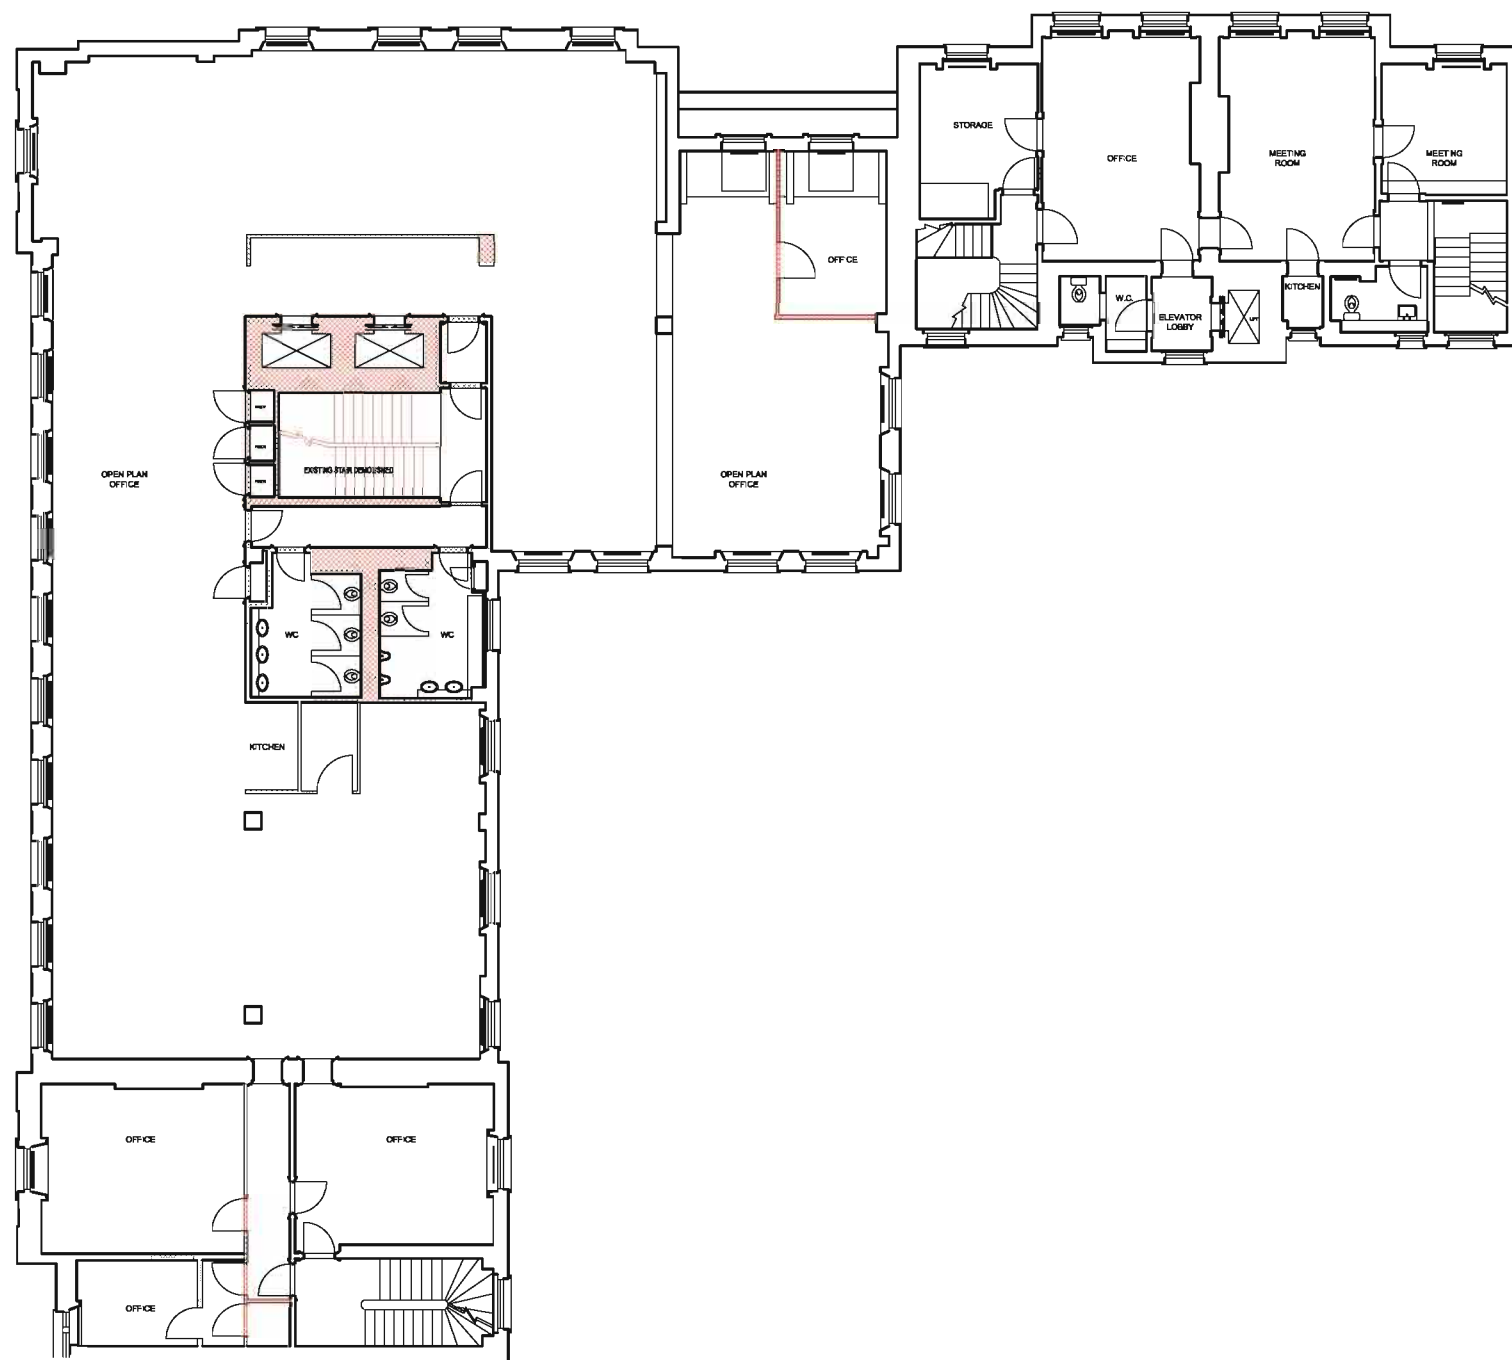

NOTES

1. Existing doors to be repaired and removed where appropriate.
2. Existing windows to be repaired, draught proofed and redecorated, secondary glazing internally to EH and LA approvals as required

KEY:



No | DATE | BY | COMMENTS

REVISION NOTES

PLANNING

CLIENT: Cambridge Terrace developments Ltd.

JOB:
 6-10 Cambridge Terrace &
 1-2 Chester Gate
 Regents Park
 London NW1

DRAWING TITLE:
DEMOLITION PLANS

SECOND FLOOR


SCALE: 1:200 @ A3 DATE: Nov 2008 DRAWN BY:

MOXLEY ARCHITECTS LTD.
 47 Clapham High Street, London SW4 7TL
 Tel: 020 7720 8968
 Fax: 020 7627 2533
 info@moxley.co.uk

DRAWING NO:
639-2.023

FILE:

DO NOT SCALE OFF THIS DRAWING.
 REPORT ALL ERRORS AND
 DISCREPANCIES TO THE
 ARCHITECT PROMPTLY.

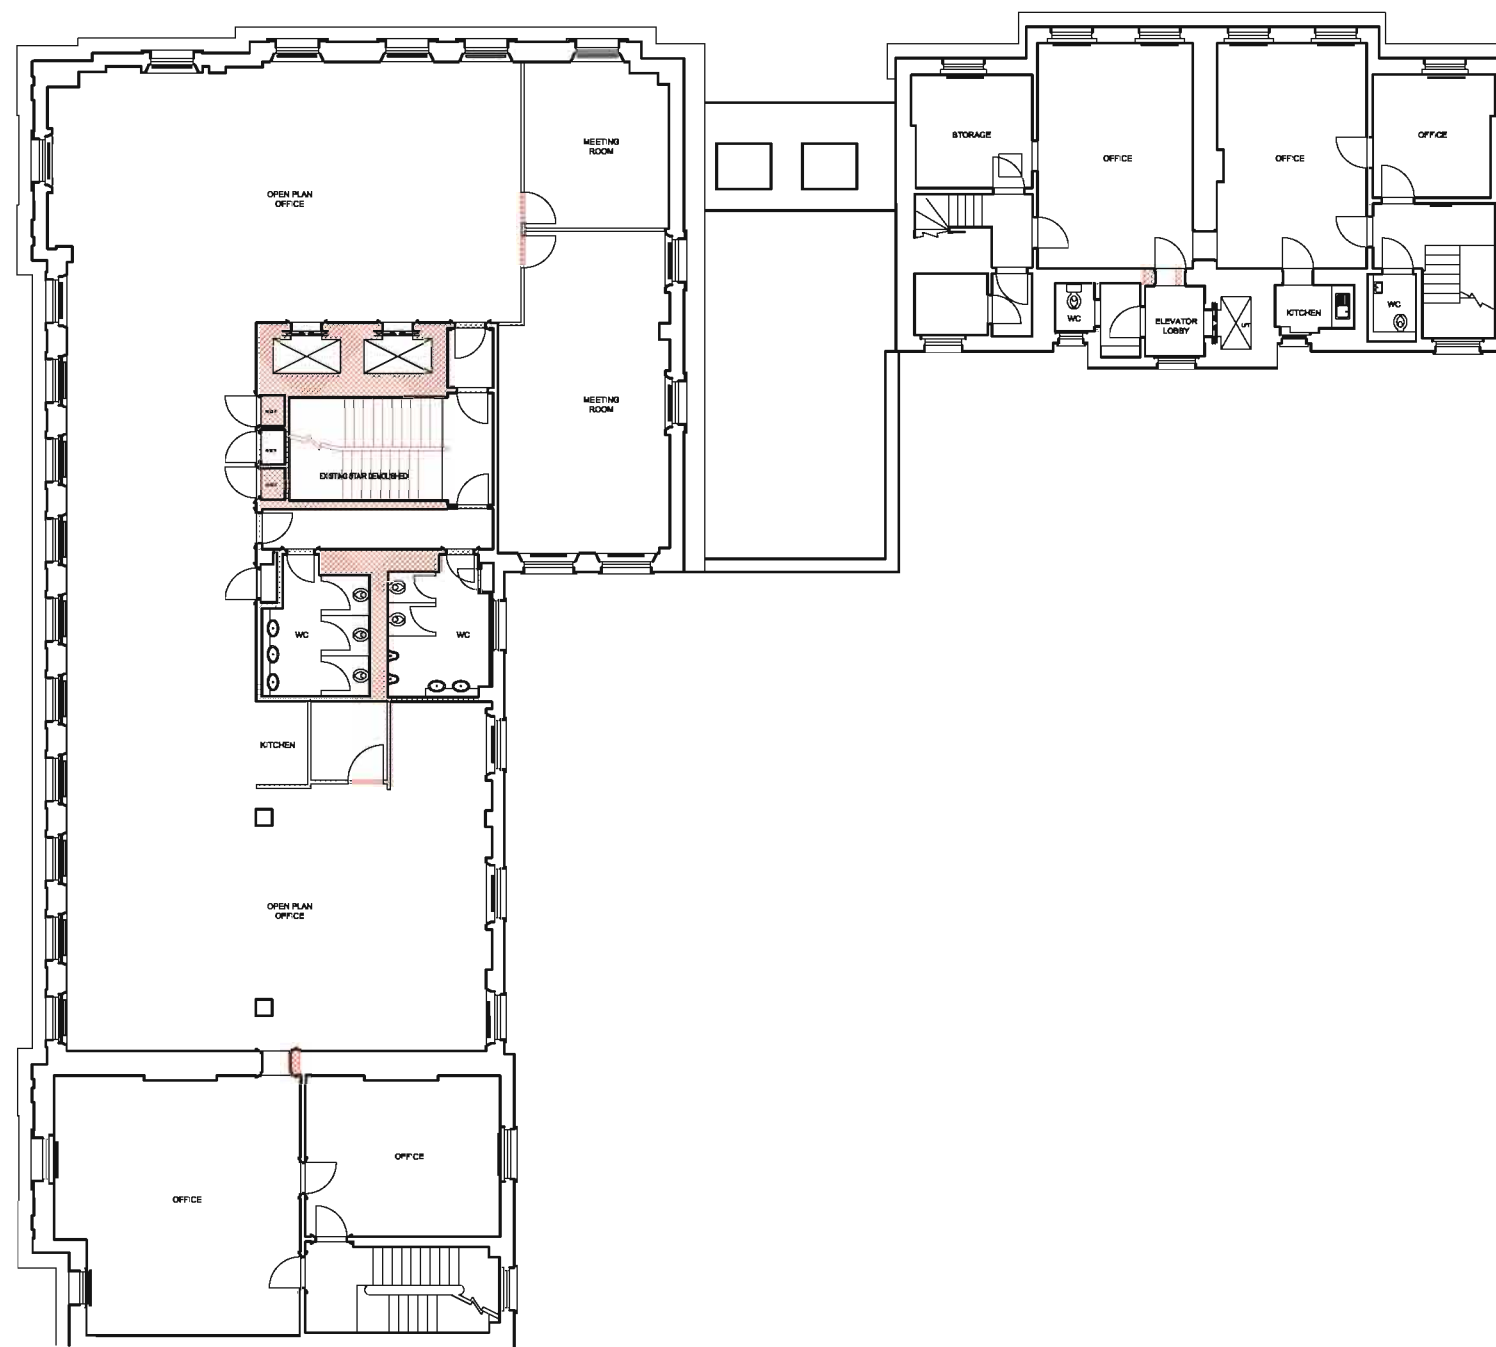

NOTES

1. Existing doors to be repaired and removed where appropriate.
2. Existing windows to be repaired, draught proofed and redecorated, secondary glazing internally to EH and LA approvals as required

KEY:



1:200
 1:100

No DATE BY COMMENTS

REVISION NOTES

PLANNING

CLIENT: Cambridge Terrace developments Ltd.

JOB: 6-10 Cambridge Terrace & 1-2 Chester Gate
 Regents Park
 London NW1

DRAWING TITLE: DEMOLITION PLANS

THIRD FLOOR


SCALE: 1:200 @ A3 DATE: Nov 2008 DRAWN BY:

MOXLEY ARCHITECTS LTD.
 47 Clapham High Street, London SW4 7TL
 Tel: 020 7720 8968
 Fax: 020 7627 2533
 info@moxley.co.uk

DRAWING NO: **639-2.024**

FILE:

DO NOT SCALE OFF THIS DRAWING.
 REPORT ALL ERRORS AND
 DISCREPANCIES TO THE
 ARCHITECT PROMPTLY.

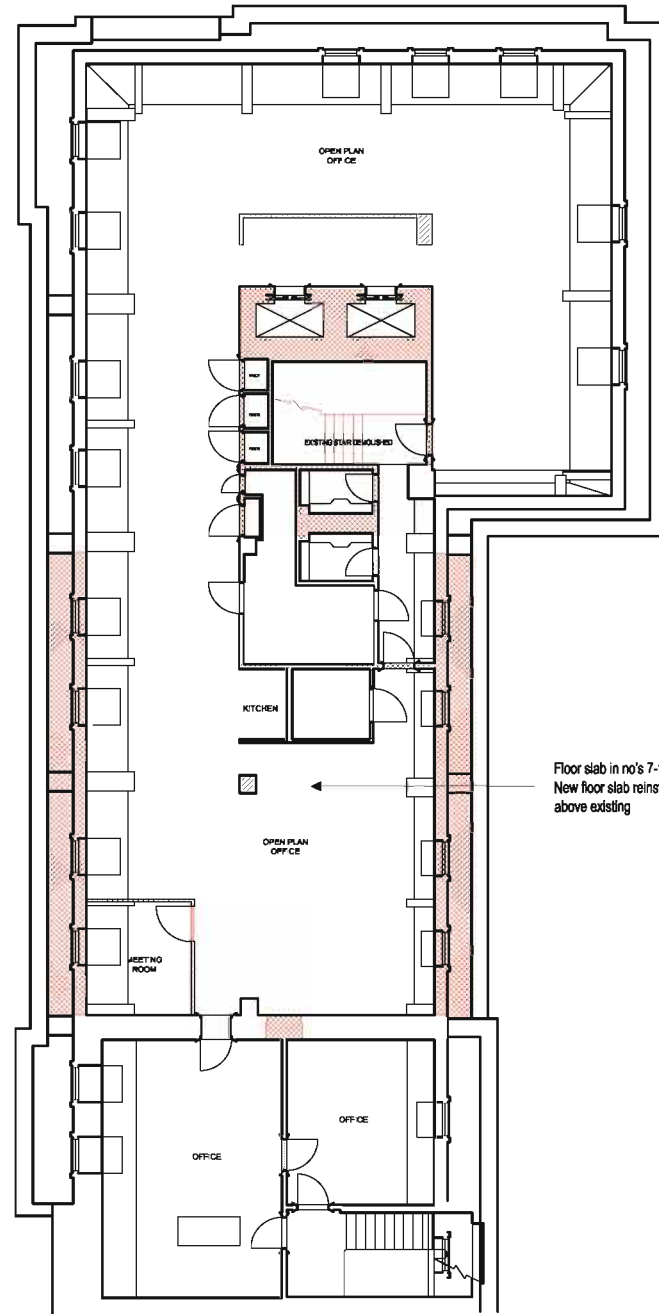


NOTES

1. Existing doors to be repaired and removed where appropriate.
2. Existing windows to be repaired, draught proofed and redecorated, secondary glazing internally to EH and LA approvals as required

KEY:

 EXISTING WALLS & ROOF STRUCTURE TO BE REMOVED

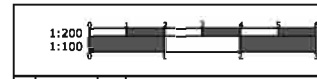

No	DATE	BY	COMMENTS

REVISION NOTES

PLANNING

CLIENT: Cambridge Terrace developments Ltd.

JOB: 6-10 Cambridge Terrace & 1-2 Chester Gate
 Regents Park
 London NW1


DRAWING TITLE:
DEMOLITION PLANS
 FOURTH FLOOR

SCALE: 1:200 @ A3 DATE: Nov 2008 DRAWN BY:

MOXLEY ARCHITECTS LTD.
 47 Clapham High Street, London SW4 7TL
 Tel: 020 7720 8968
 Fax: 020 7627 2533
 info@moxley.co.uk

DRAWING NO:
639-2.025
 FILE:

DO NOT SCALE OFF THIS DRAWING.
 REPORT ALL ERRORS AND
 DISCREPANCIES TO THE
 ARCHITECT PROMPTLY.

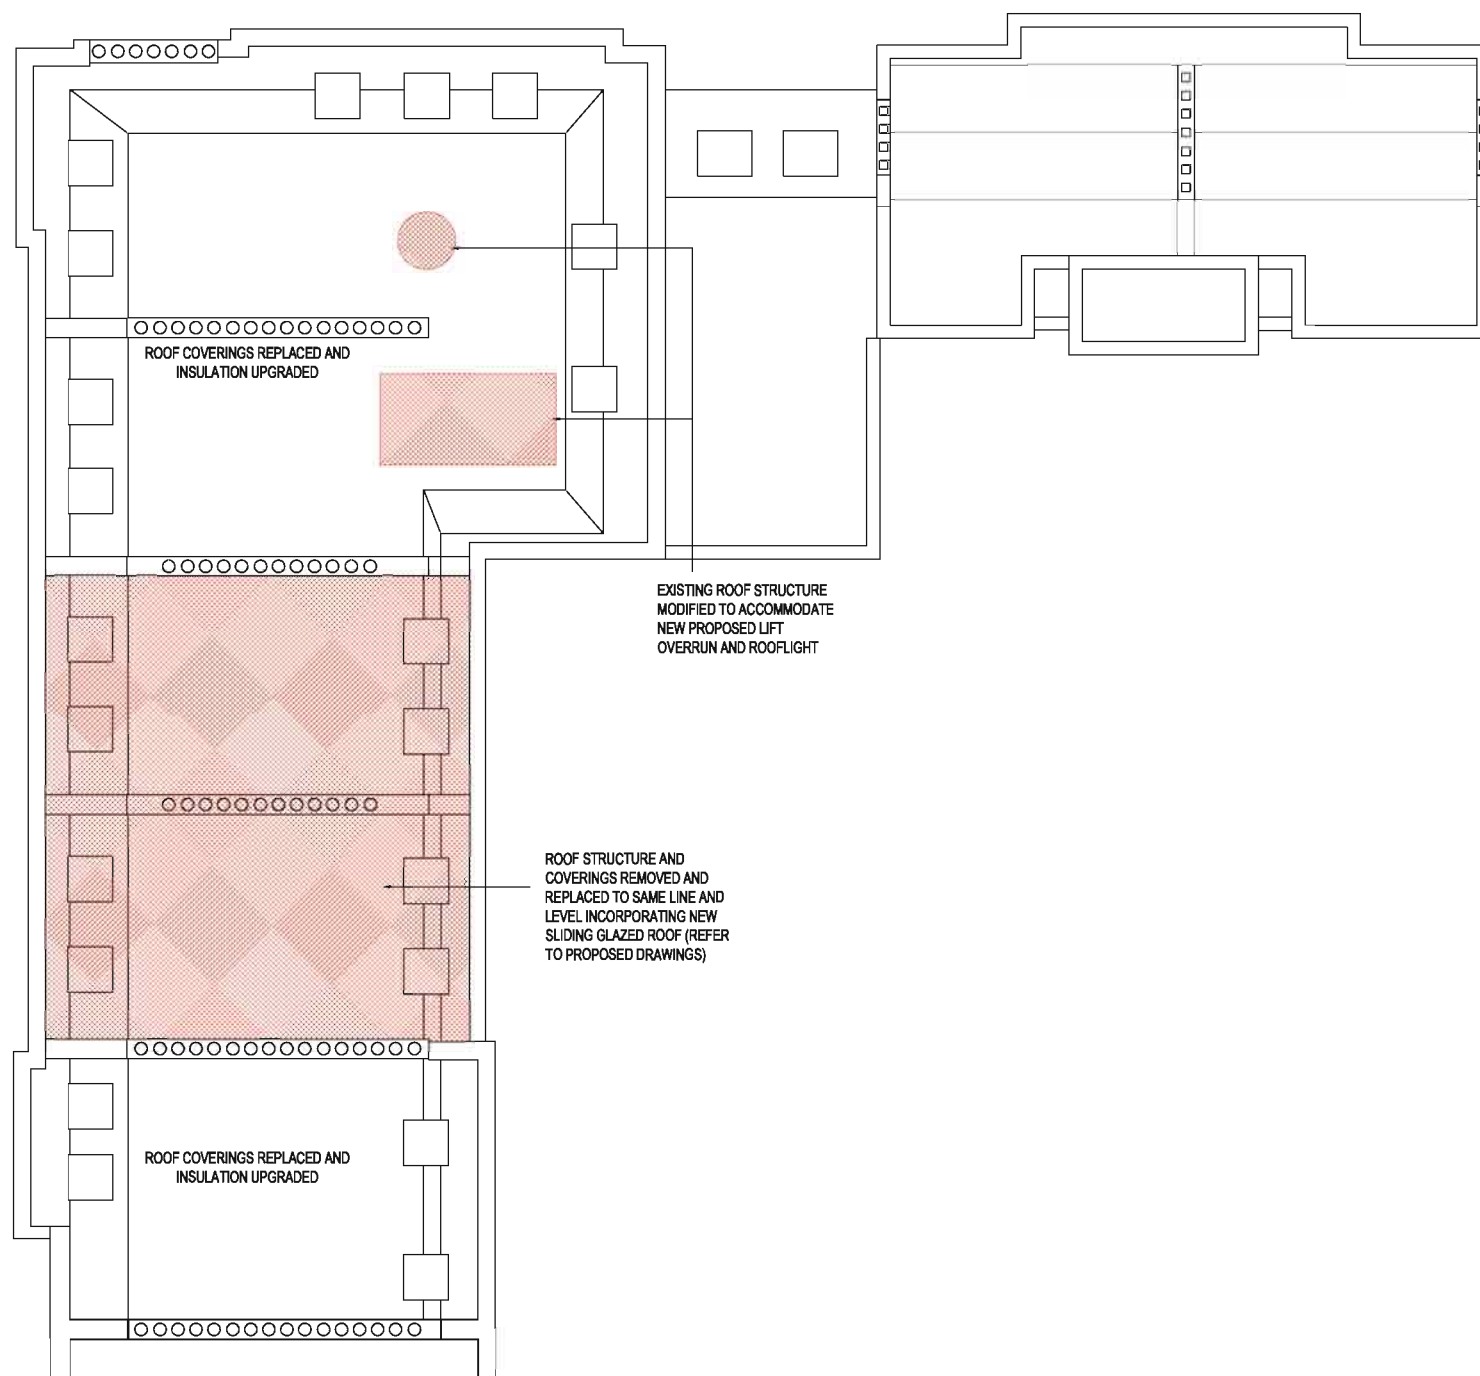

KEY:



1:200
 1:100

No	DATE	BY	COMMENTS

REVISION NOTES

PLANNING

CLIENT: Cambridge Terrace developments Ltd.

JOB: 6-10 Cambridge Terrace & 1-2 Chester Gate
 Regents Park
 London NW1

DRAWING TITLE:
DEMOLITION PLANS
 ROOF PLAN

SCALE: 1:200 @ A3 DATE: Nov 2008 DRAWN BY:

MOXLEY ARCHITECTS LTD.
 47 Clapham High Street, London SW4 7TL
 Tel: 020 7720 8968
 Fax: 020 7627 2533
 info@moxley.co.uk

DRAWING NO:
639-2.026
 FILE: