


ALL DIMENSIONS AND LEVELS TO BE VERIFIED ON SITE AND ANY DISCREPANCIES OR AMBIGUITIES REPORTED IMMEDIATELY PRIOR TO CONSTRUCTION/FABRICATION.

DO NOT SCALE. WORK FROM FIGURED DIMENSIONS ONLY

ALL DIMENSIONS IN MM UNLESS OTHERWISE NOTED

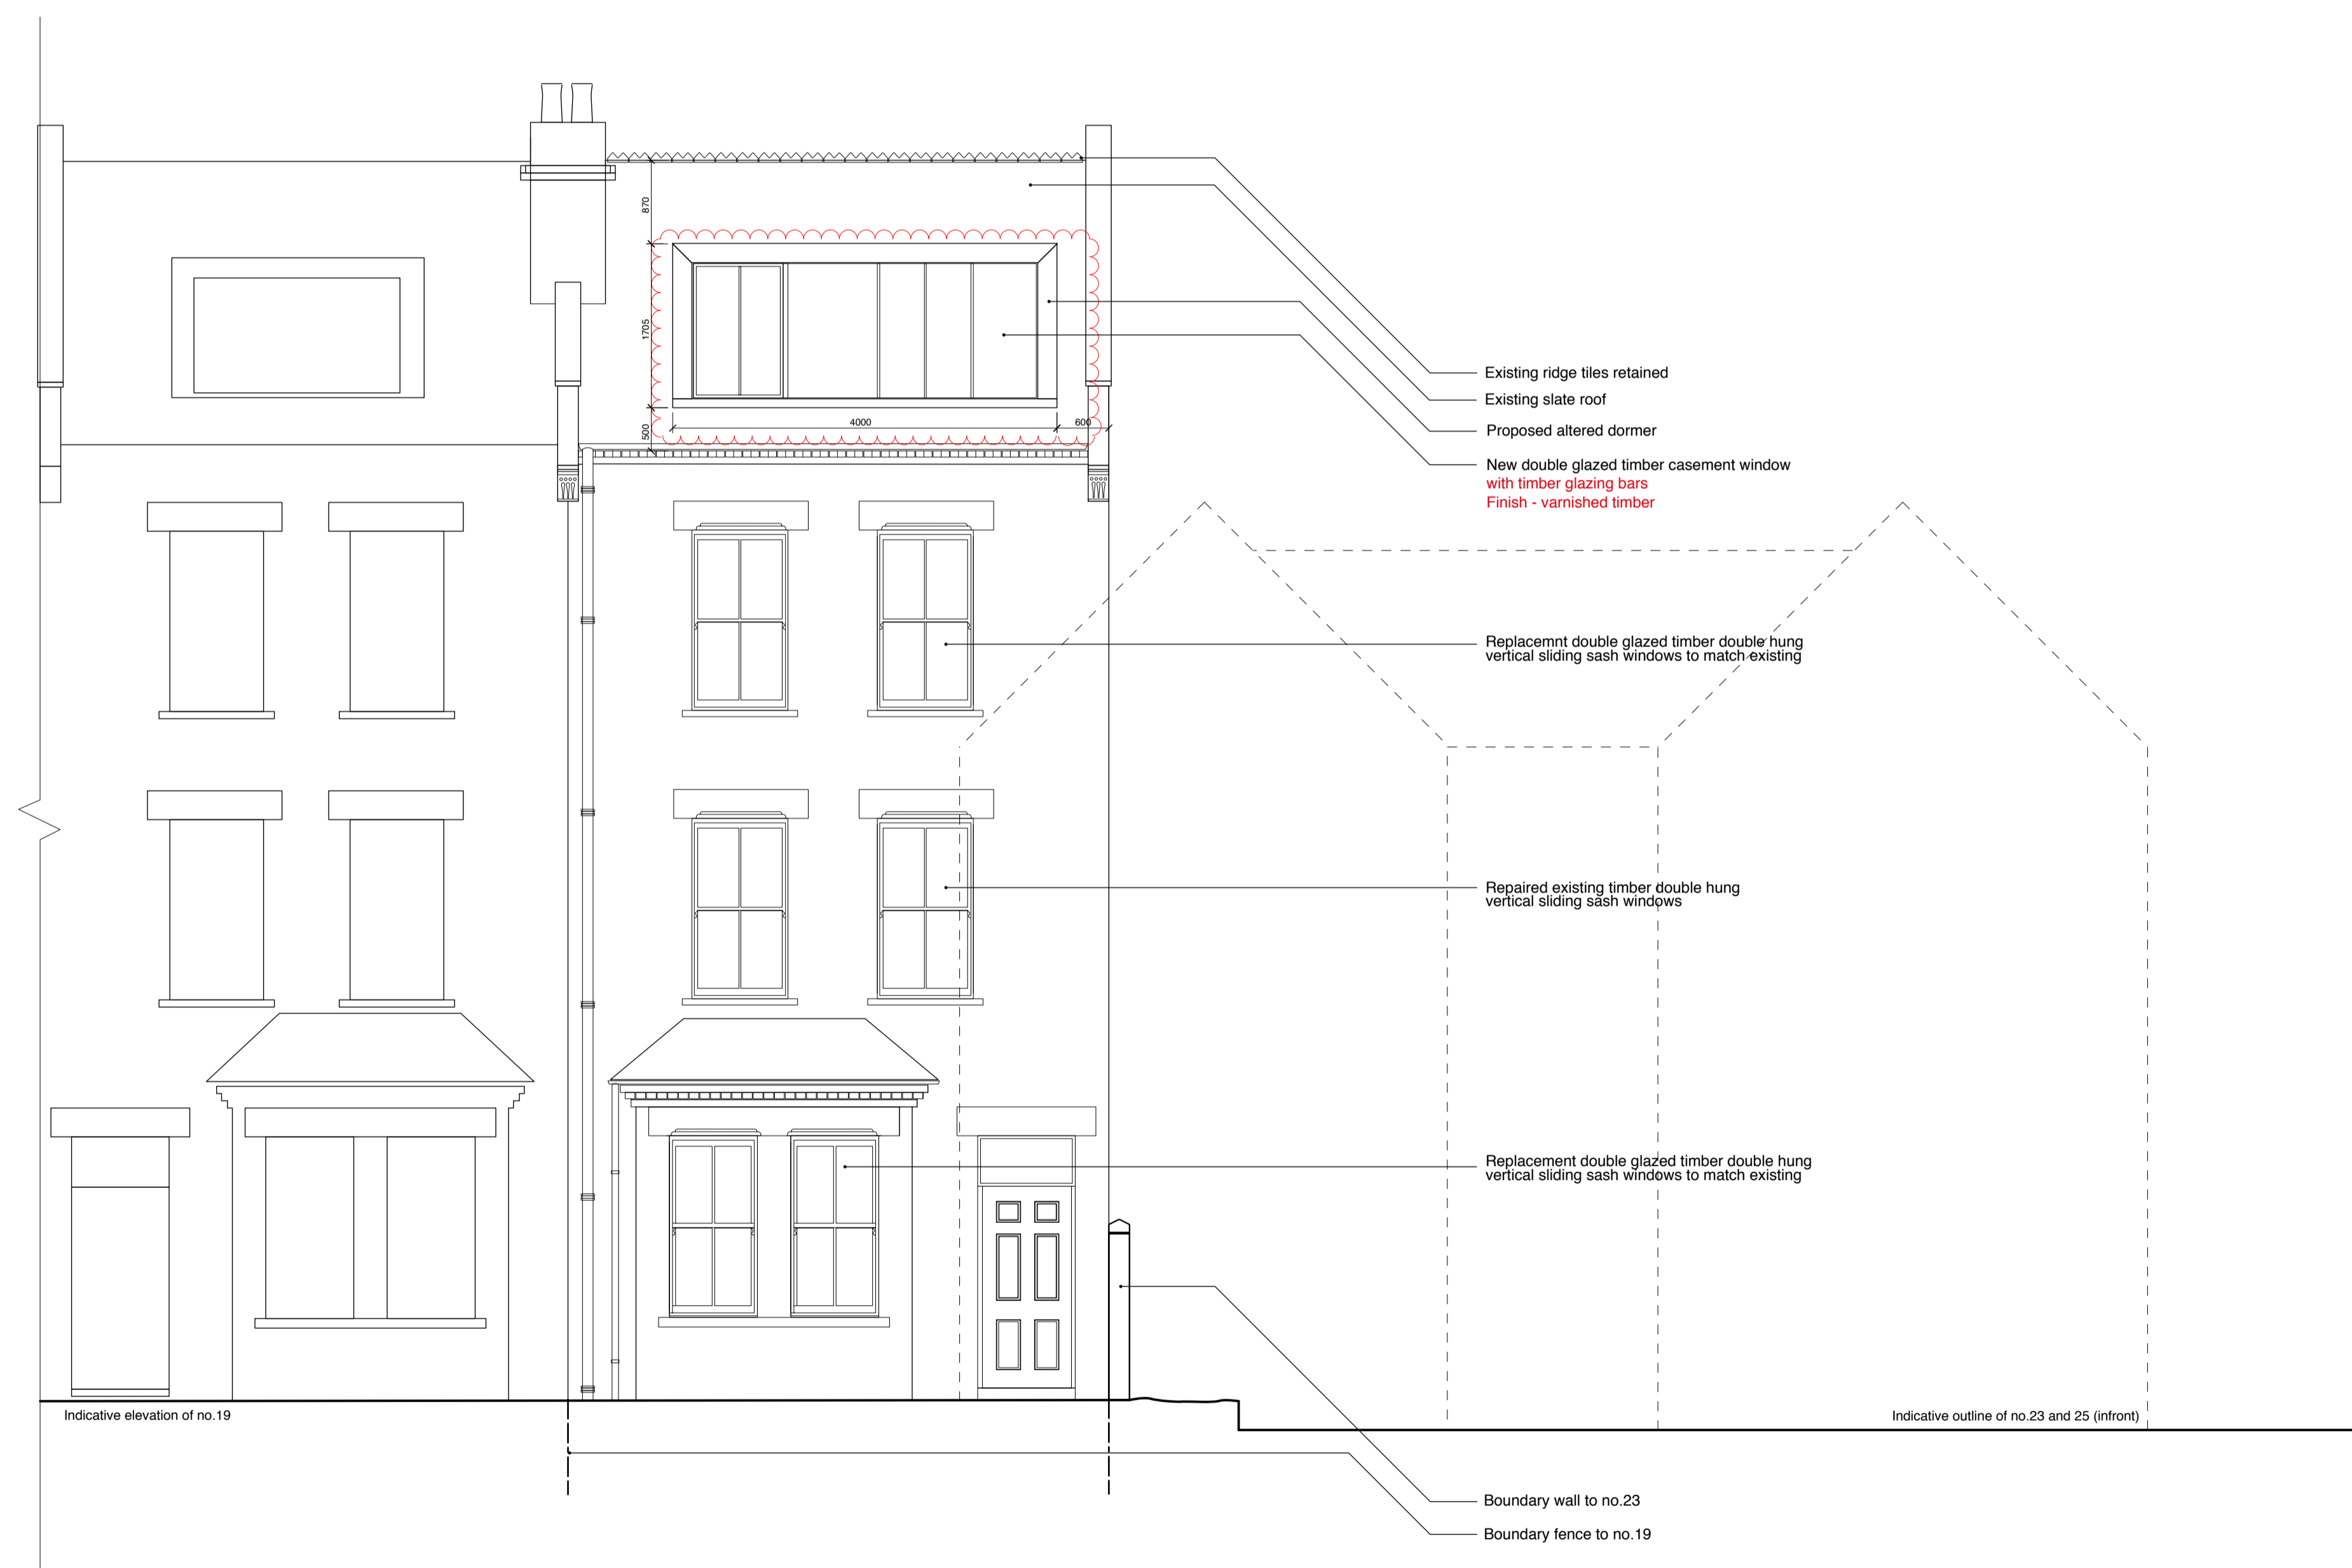


Rev C. Glazing bar reinstated  
Rev B. Dormer window finish revised  
Rev A. Dormer amended in consultation with Planning Authority  
Revisions clouded red

FOR PLANNING

21 Rudall Crescent  
**PL16-C**  
Front Elevation Proposed  
05.09.13 Scale 1:50 @ A1

ANTHONY ENGI-MEACOCK  
21 Rudall Crescent, London, NW3 1RR  
T: 07793 057 451  
E: a.engi.meacock@gmail.com

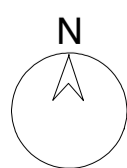

0 m 1 m 2 m 3 m 4 m 5 m  
SCALE 1:50 @ A1