


**North elevation (for location purposes only)**  
**Scale 1:200**


**Windows of this type:**  
**N-W48, N-W34.**

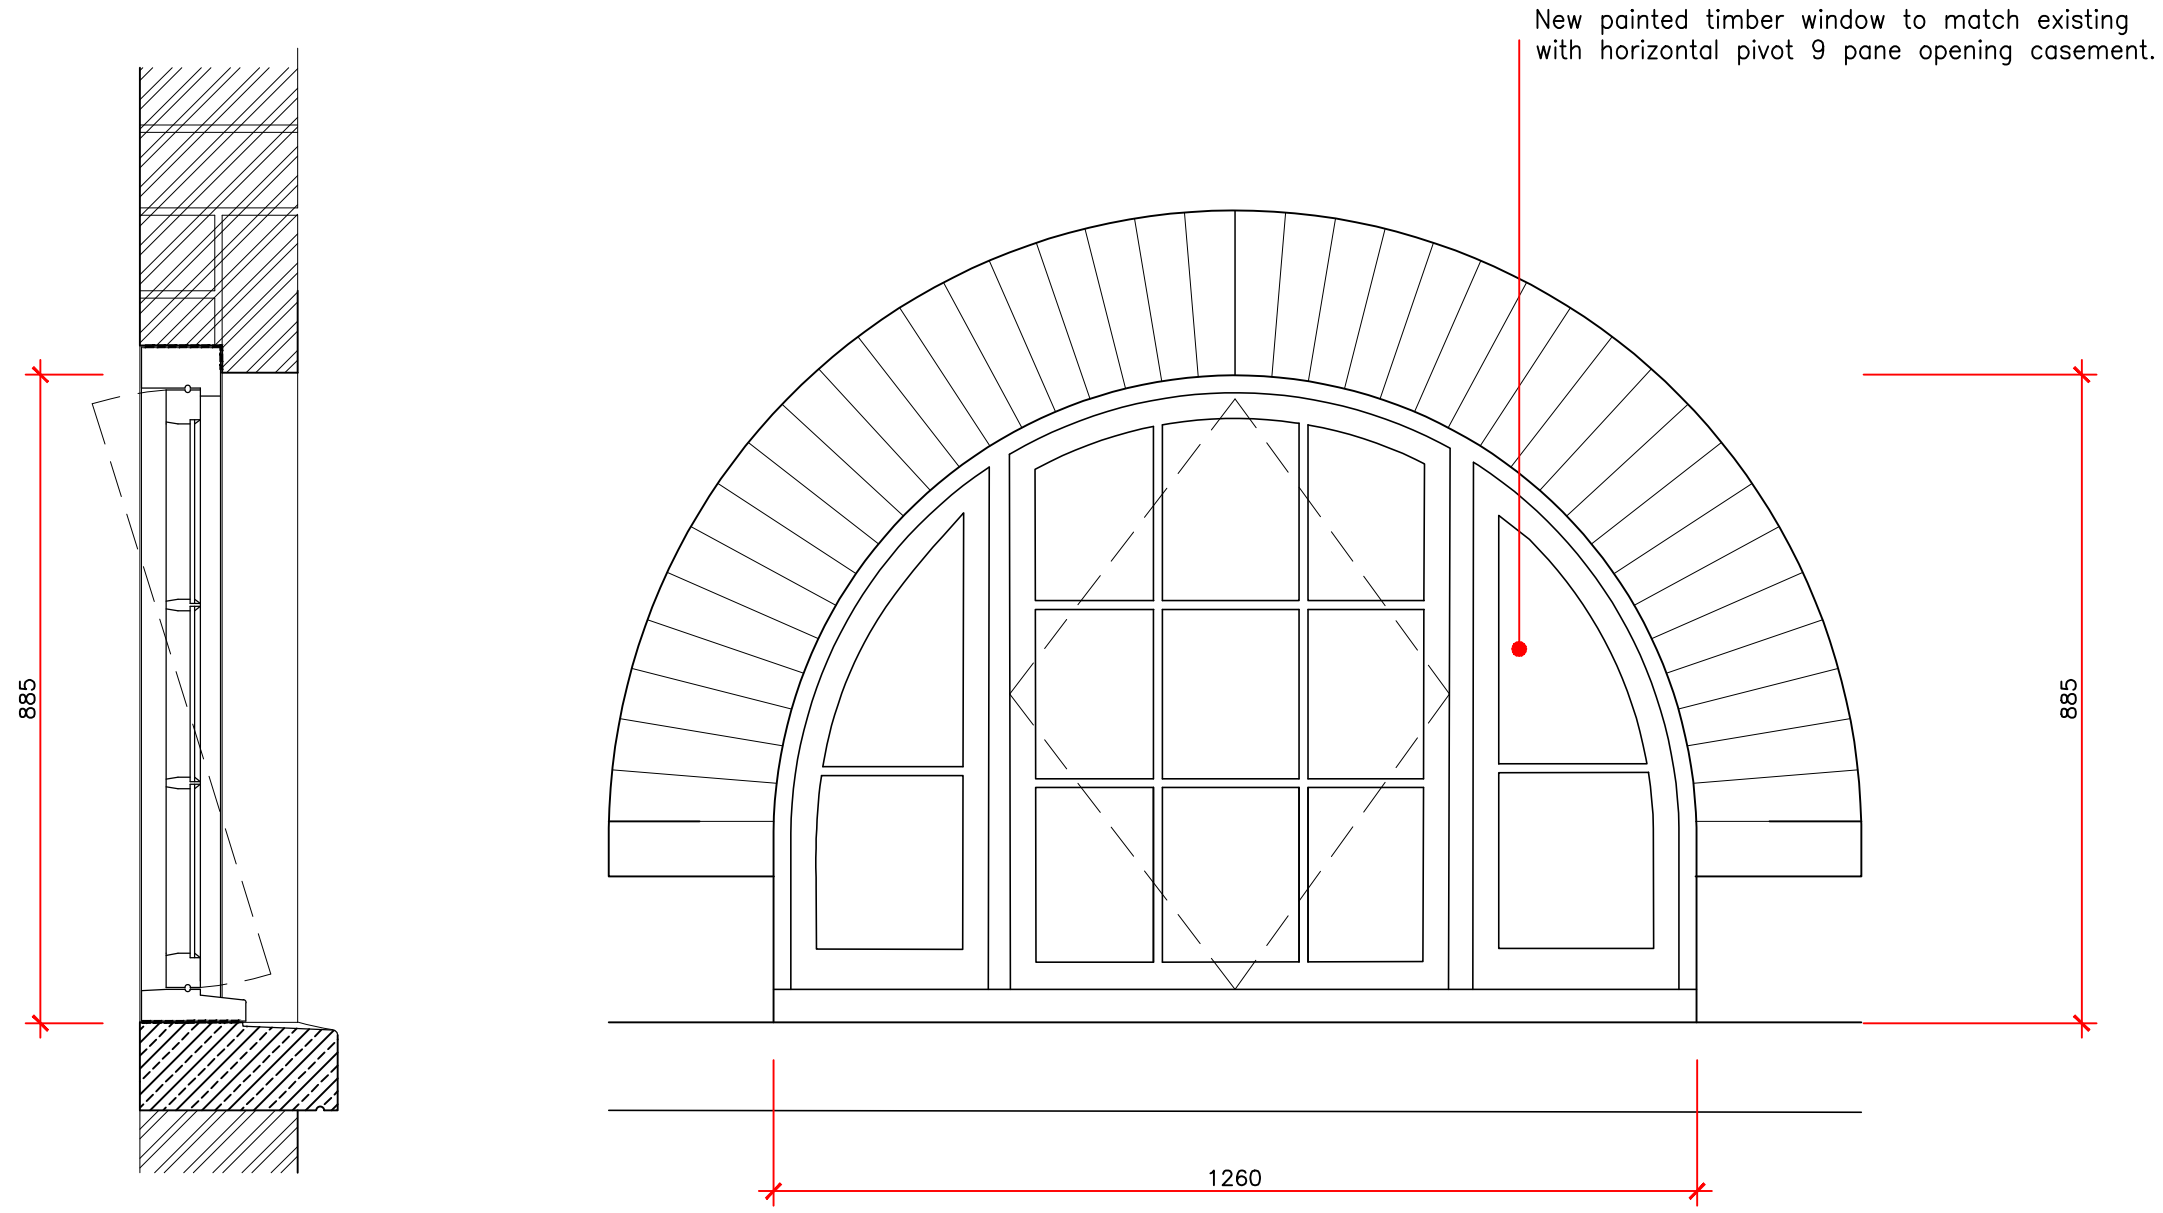


**Section**

**Elevation**

**Proposed lunette window-Type 1- replacement window**  
**Scale 1:10**

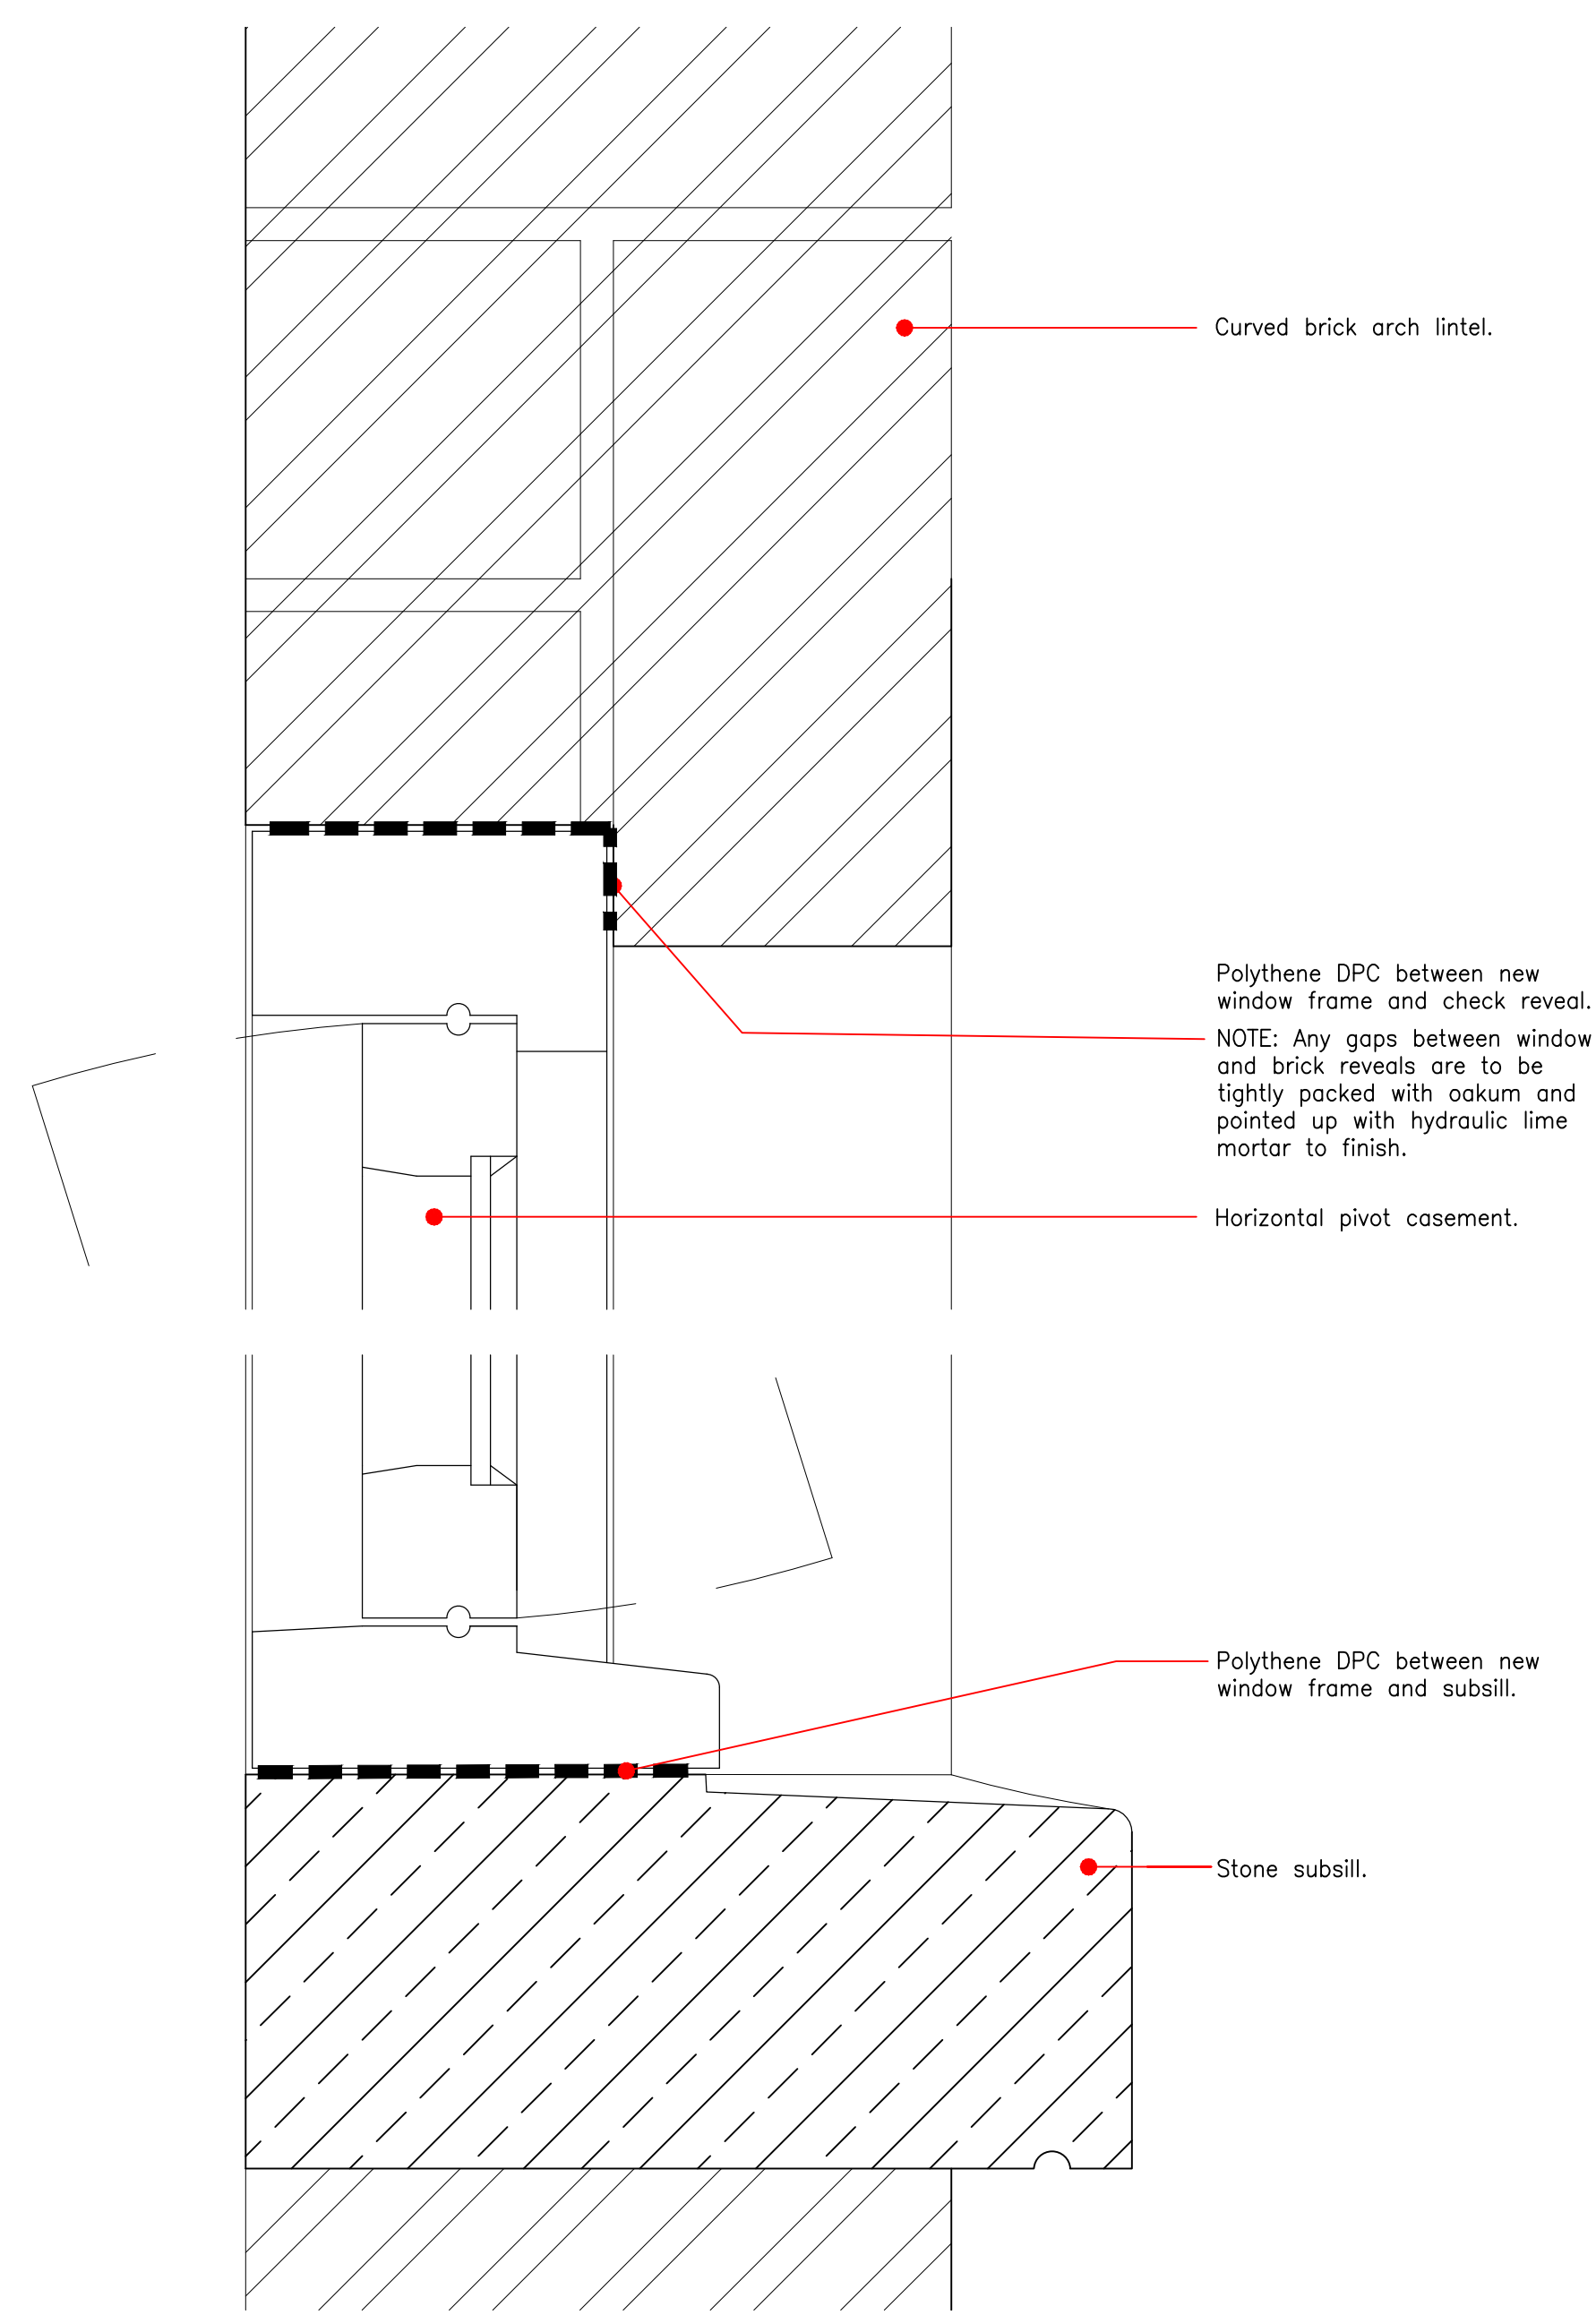

**Proposed lunette window-Type 1- replacement window**  
**detail section**  
**Scale 1:2**

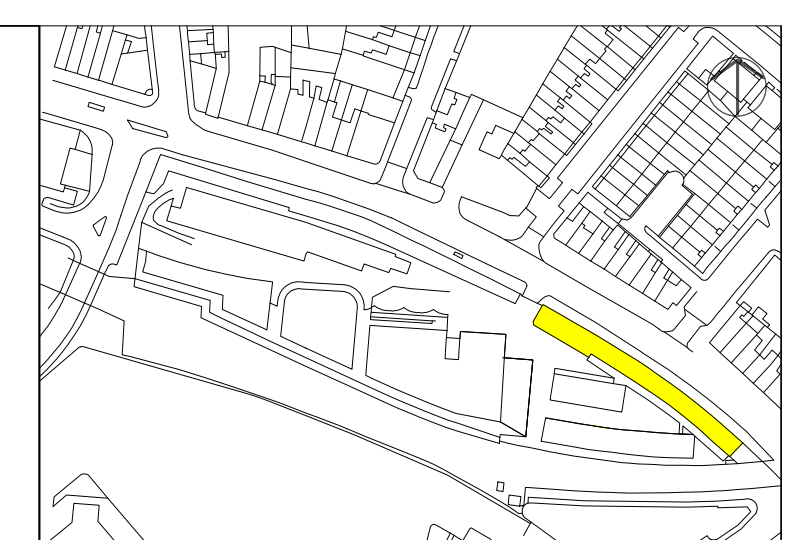

Please note that information used to produce these drawings is based on measured survey supplied by others; Heritage Architecture can not be held responsible for any inaccuracies that may exist. Please do not scale drawings. All dimensions should be verified on site.

Note:

Damaged and mismatching existing glass panes (Georgian wired, etc) to be replaced with clear float 4mm thick glass.

Camden Stables Market  
 London  
 NW1  
 United Kingdom

**STANLEY SIDINGS LTD**

**Camden Stables Market**  
**CHALK FARM BUILDING (BLOCK A)**

Drawing Title  
**Window Details - North Elevation**  
**Proposed Lunette Window - Type 1**

Scale 1:10 / 1:2 @ A1

Drawing Status  
 Listed Building Consent

February 2015 Drawing No  
 A-WP-01



**STEPHEN LEVRANT HERITAGE ARCHITECTURE**  
 62 British Grove, London, W4 2NL  
 E-mail: info@heritagemail.co.uk