


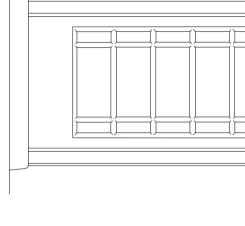

Existing Side Elevation 2 @ 1 : 20

Existing Front Elevation @ 1 : 20



@ 1:20 **Existing Rear Elevation**




DATE


COMMENT

REV BY

1:1250

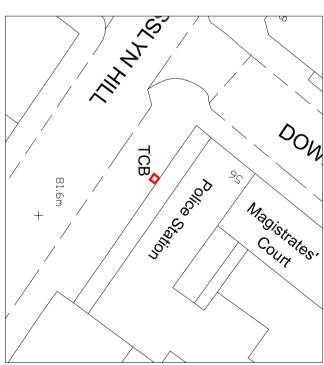

1:500 Block Plan -20

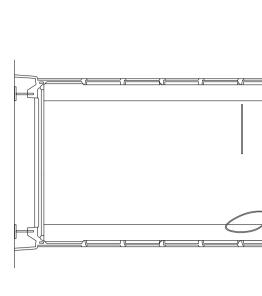

Existing Plan @ 1 : 20

A-A

Existing Section A-A @ 1:20



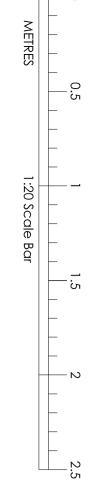


Image 1 - Phone Box(es) In-Situ - NTS

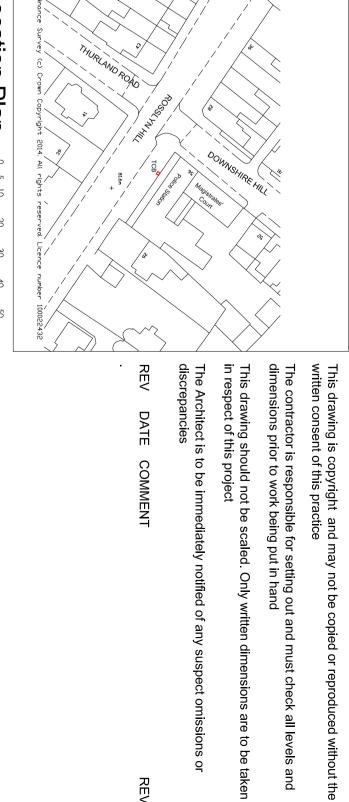

TELEPHONE

Location Plan 0 5 10 20 30 40 50

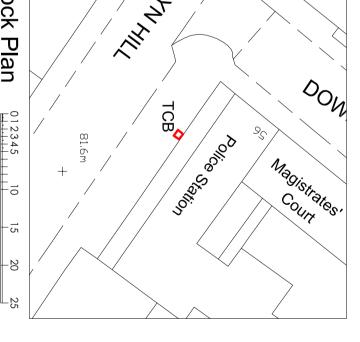

 $\begin{array}{c} M\ B\ DESIGN\ \&\ BUILD\ LTD \\ \text{CHARTERED\ ARCHITECTS\ AND\ PLANNING\ CONSULTANTS} \end{array}$

Tower Point 44
North Road
Brighton, East Sussex, BN1 1YR
Telephone: 01273 666393
Fax: 01273 666381
www.milesbroearchitects.co.uk

CLIENT THINKING OUTSIDE THE BOX

PROJECT 3NO. NEW DIGITAL ADVERTISING SCREENS IN 1NO. REDUNDANT TELEPHONE BOX

@ OUTSIDE HAMPSTEAD POLICE STATION, ROSSLYN HILL, LONDON, NW3 1PD

DRAWING

EXISTING PLANS, ELEVATIONS & SECTIONS AND EXISTING BLOCK & LOCATION PLANS - K6 KIOSK

∨ H			
9232-16.3	job no	scale 1:20, 1:500 1:1250 @ A2	
EX04	drawing no	April 2015	-
•	revision	arawn FMB	