

XUL
ARCHITECTURE
Ground Floor Office
102 Belsize Lane
L o n d o n N W 3 5 B B

Office: +44 (0) 207 431 9014
s . s a n d l e r @ x u l a r c h i t e c t u r e . c o . u k
www.xularchitecture.co.uk

PLEASE NOTE:

- 1. ALL DIMENSIONS TO BE CHECKED ON SITE BEFORE FABRICATION.
- 2. CONTRACTOR TO REFER TO ENGINEER'S DRAWINGS BEFORE PROCEEDING WITH WORKS.
- 3. ALL DRAWINGS AND DESIGNS ARE COVERED BY DESIGN RIGHT (INTELLECTUAL PROPERTY), AND MAY NOT BE DISTRIBUTED, COPIED OR ISSUE WITHOUT WRITTEN PERMISSION OF XUL ARCHITECTURE.
- 4. ALL DESIGN CONCEPTS ARE THE SOLE PROPERTY OF XUL ARCHITECTURE AND NO ADAPTATIONS, REPRODUCTIONS OR COPIES MAY BE MADE WITHOUT WRITTEN PERMISSION OF XUL ARCHITECTURE.
- 5. THESE DRAWINGS ARE SUBJECT TO ANY VARIATION REQUIRED OR RECOMMENDATION BY ANY STATUTORY AUTHORITY, OR FOR THE BETTER CARRYING OUT OF THE WORKS.
- 6. SAMPLES TO BE PROVIDED BY CONTRACTOR FOR XUL ARCHITECTURE APPROVAL.
- 7. ALL FINISHES TO XUL ARCHITECTURE SATISFACTION.
- 8. ALL DRAWINGS TO BE APPROVED BY XUL ARCHITECTURE BEFORE CONSTRUCTION.

ADDITIONAL NOTES:

REVISIONS		
No	Date	Description
00	08/04/15	PD
01	27/04/15	PD
02	28/04/15	Information
03	29/04/15	Planning
		CC
		CC

--	--

Client
PRIVATE CLIENT

Project
48 Woodsome Road

Title	
-------	--


PROPOSED		
Rear Elevation		
Scale	Dwg. No.	Rev.

1:50@A3		
---------	--	--

Date	PA-07	03
------	-------	----

29/04/15		
----------	--	--

Drawn	Project Number
CC	15_07
Checked	
SS	

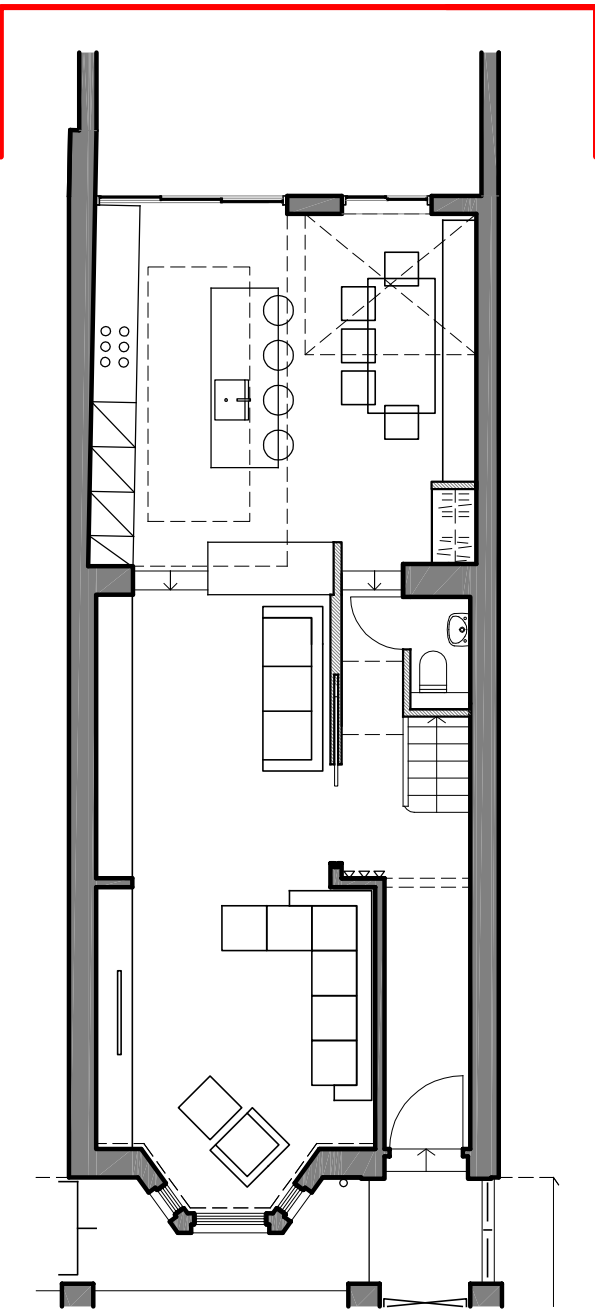

KEY PLAN
SCALE NTS@A3

PROPOSED
Rear Elevation
SCALE 1/50@A3 PA-07