




EXISTING

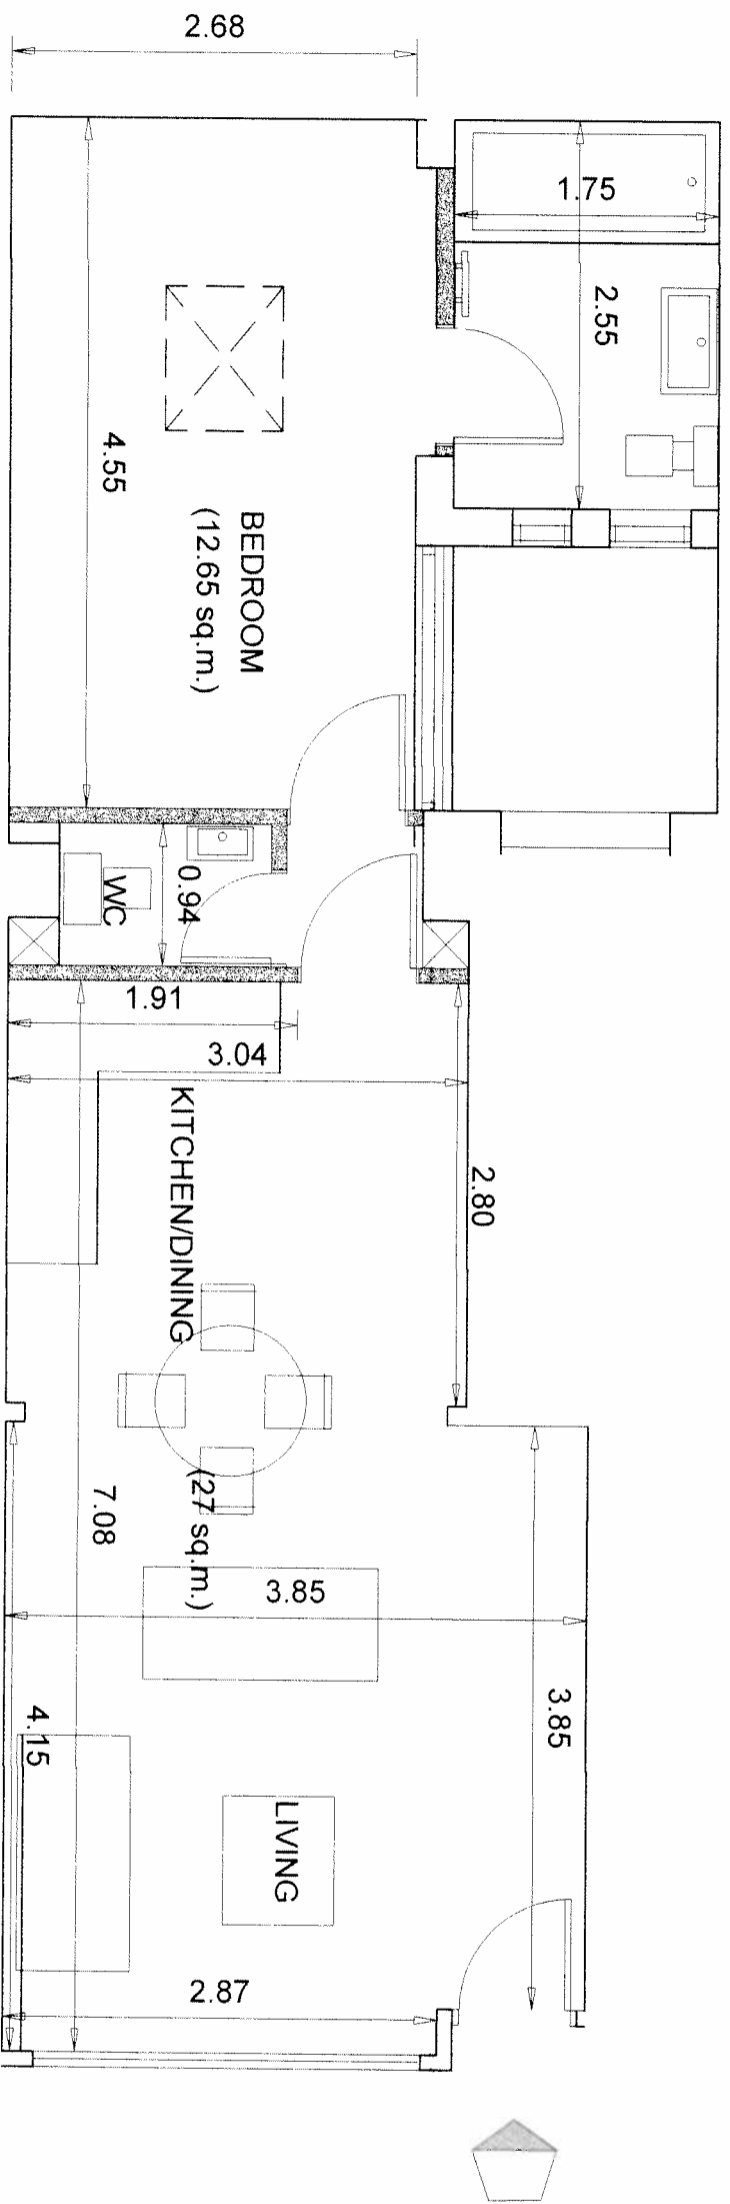

PROPOSED

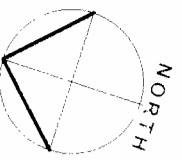


amendment	date	comment

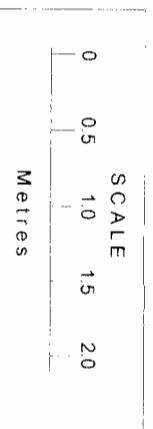


MO Associates
58 Carnlet Way
Barnet
Herts
EN4 0NS
T 020 82750611
F 020 8585995
E andreas@mo-associates.com

Project	5 GOUDGE PLACE, LONDON W11 4SD
Title	GROUND FLOOR PLAN
Drawn by	ASD
Scale/size	1:50 @ A3
Date	JANUARY 2015
DRG No.	5178 A3 P1.1

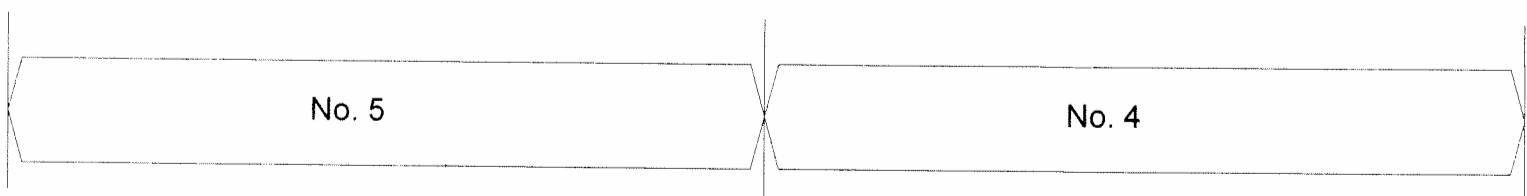


amendment	date	comment

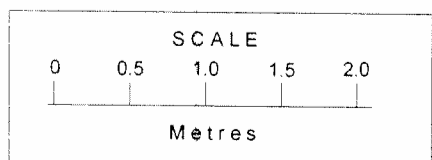


MO Associates
58 Camlet Way
Barnet
Herts
EN4 0NS
T 020 82750611
F 020 8585995
E andreas@mo-associates.com

project	5 GOODGE PLACE, LONDON W1T 4SD	
	EXISTING FRONT ELEVATION	
drawn by	ASO	date JANUARY 2015
scale/size	1:50 @ A3	
DRG No.	5179 A3 P1.2	

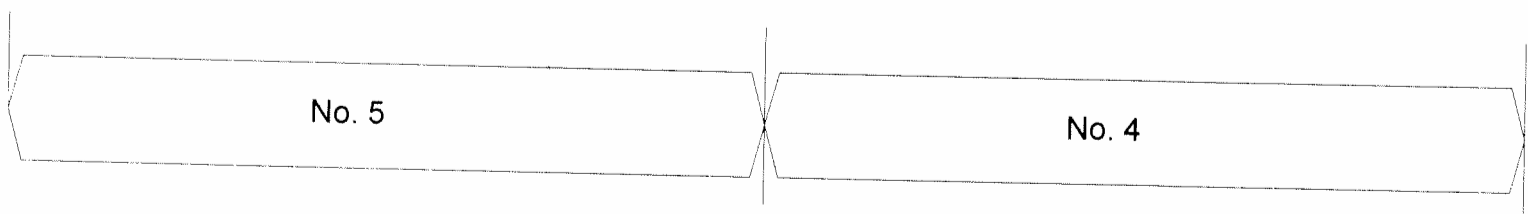

amendment	date	comment

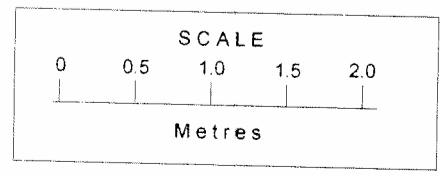

MO Associates
 58 Camlet Way
 Barnet
 Herts
 EN4 0NS
 T 020 82750611
 F 020 8585995
 E andreas@mo-associates.com

project 5 GOODGE PLACE, LONDON W1T 4SD
 title PROPOSED FRONT ELEVATION
 drawn by ASO date JANUARY 2015
 scale/size 1:50 @ A3
 DRG No. 5179 A3 P2.2