



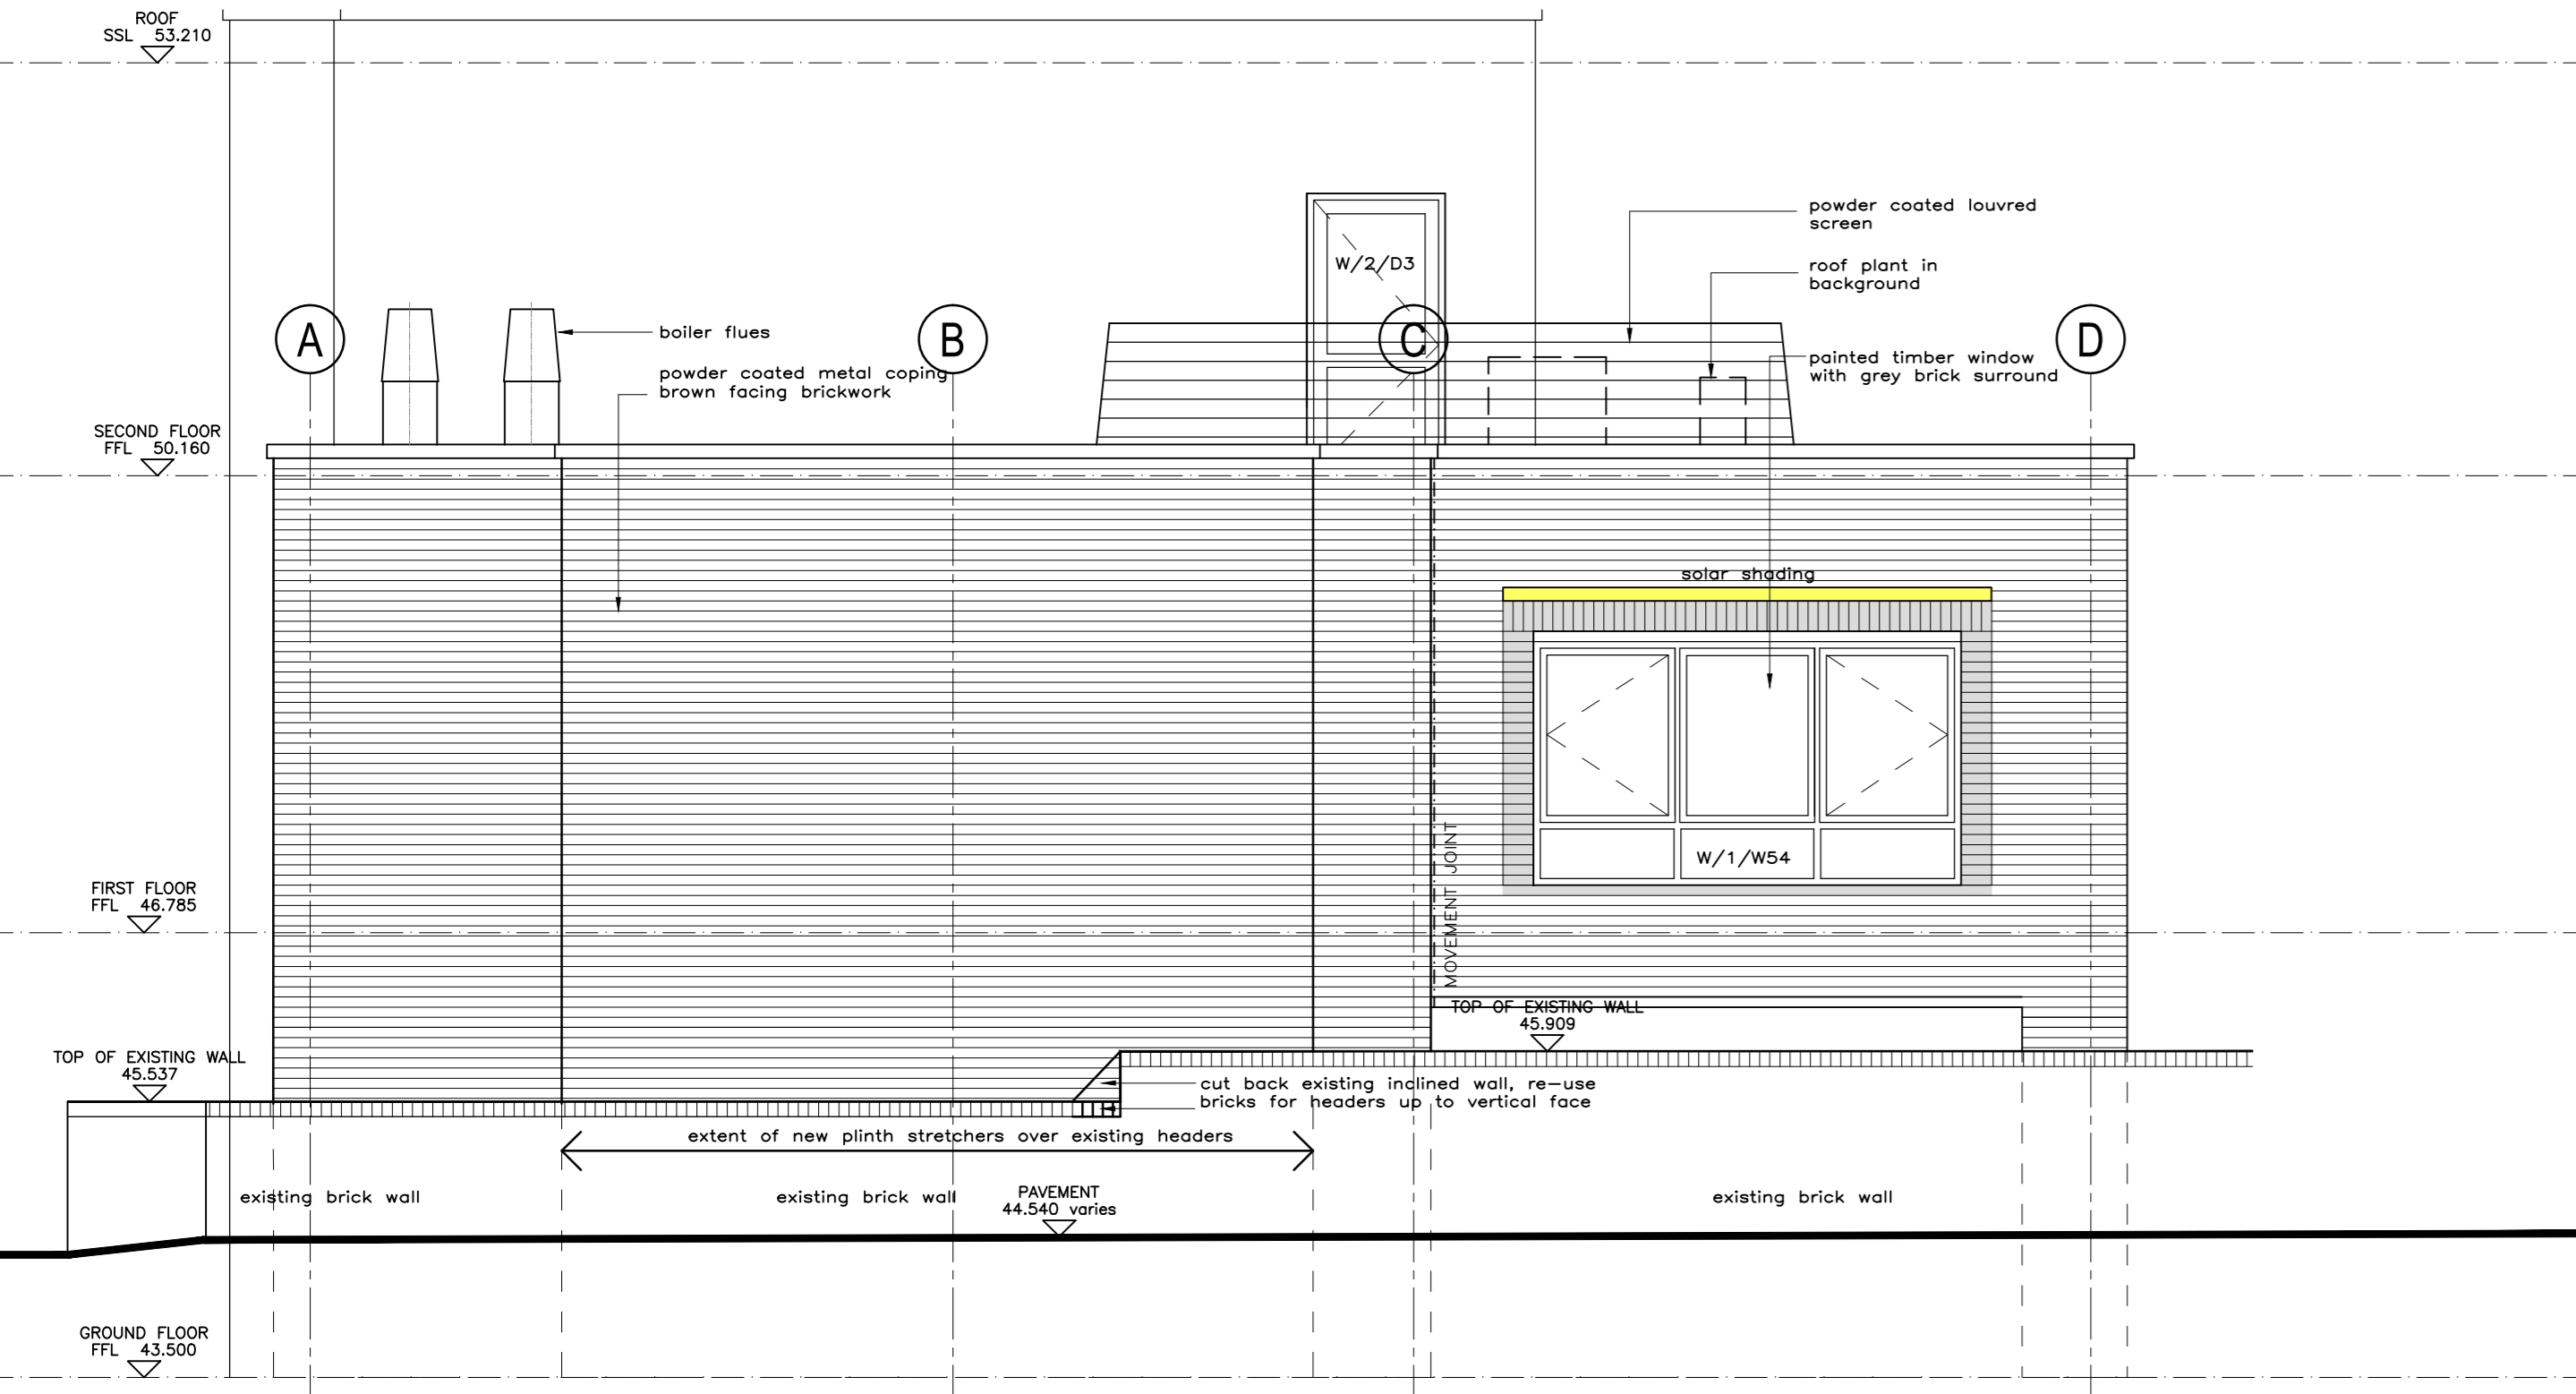


ZONE 1 ELEVATION 1

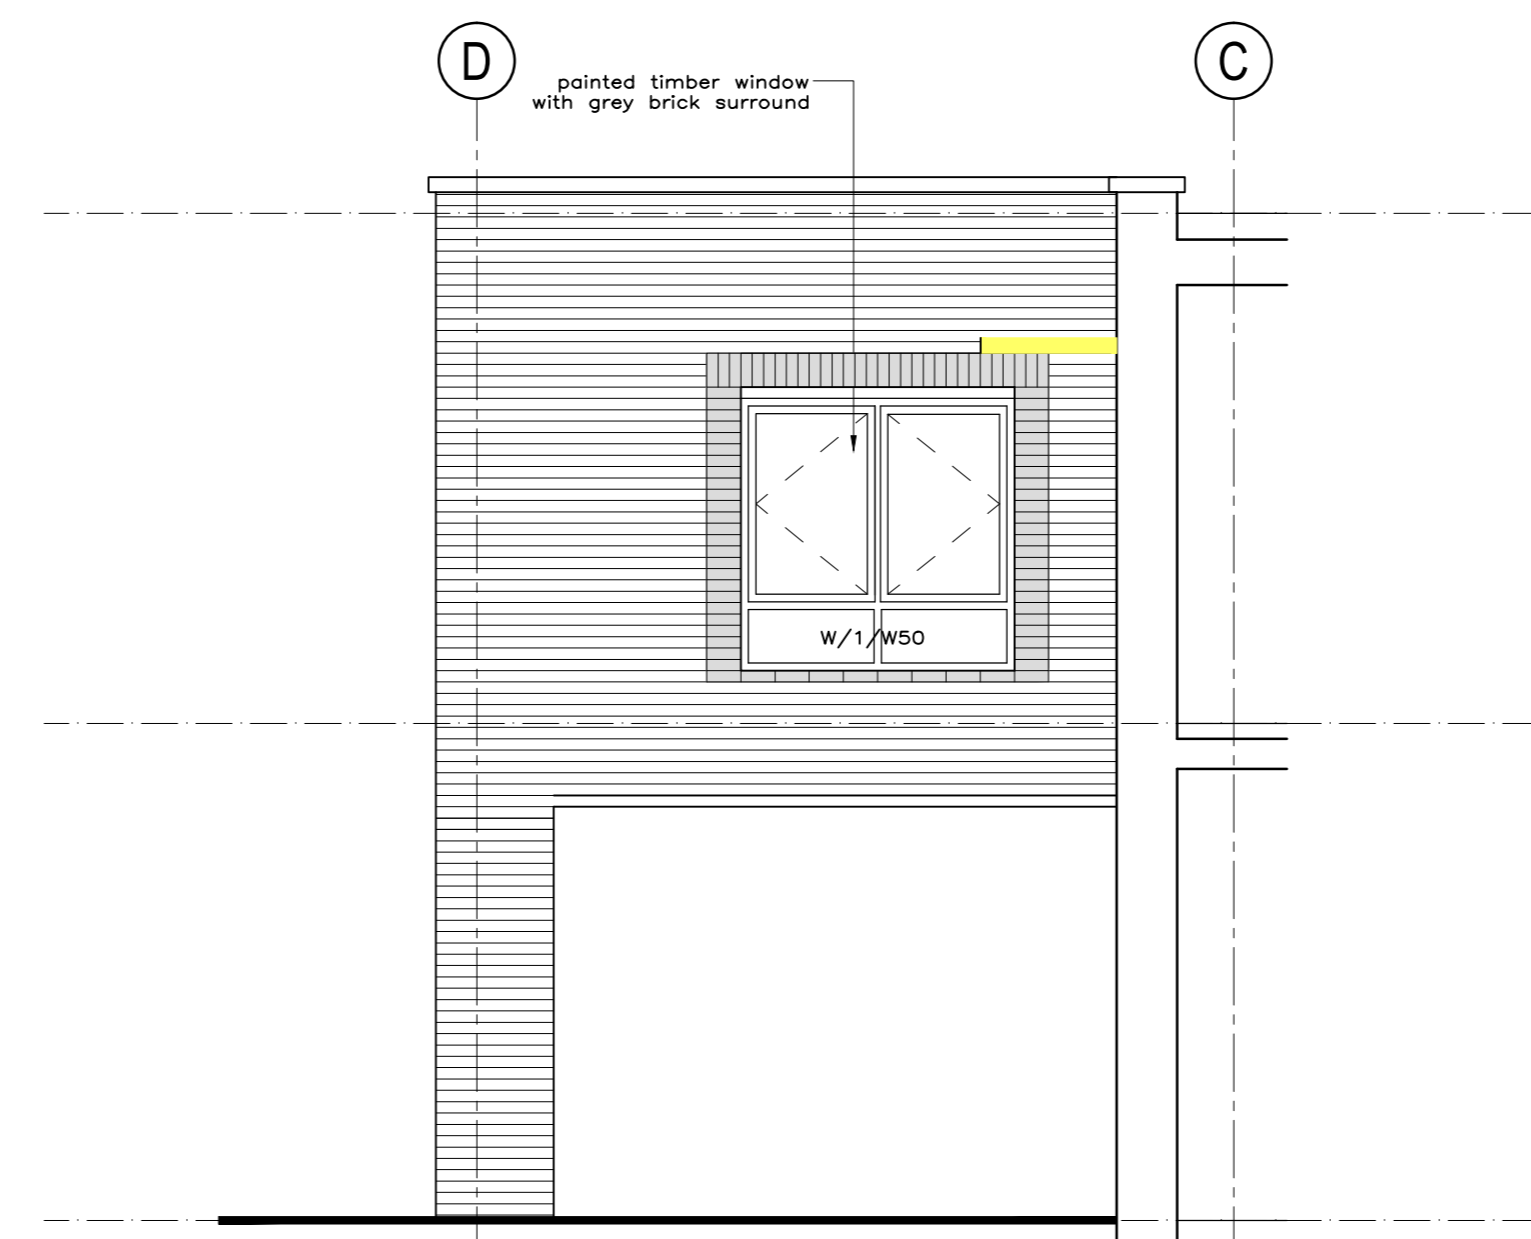


ZONE 1 ELEVATION 2



ZONE 1 ELEVATION 4

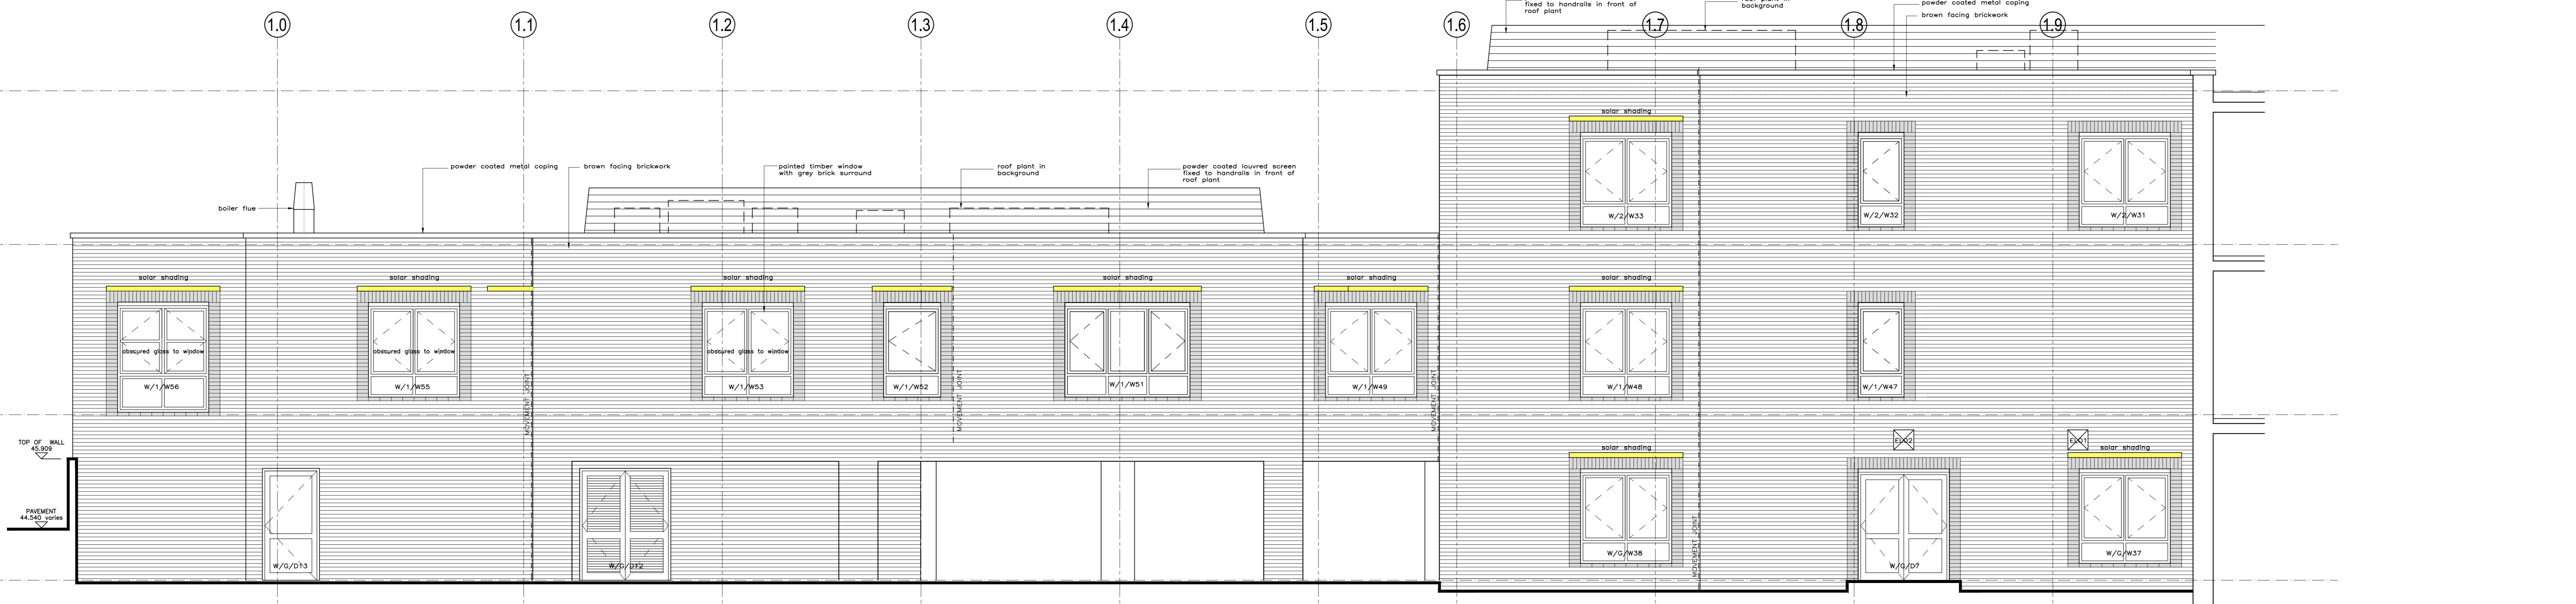

ZONE 1 ELEVATION 3

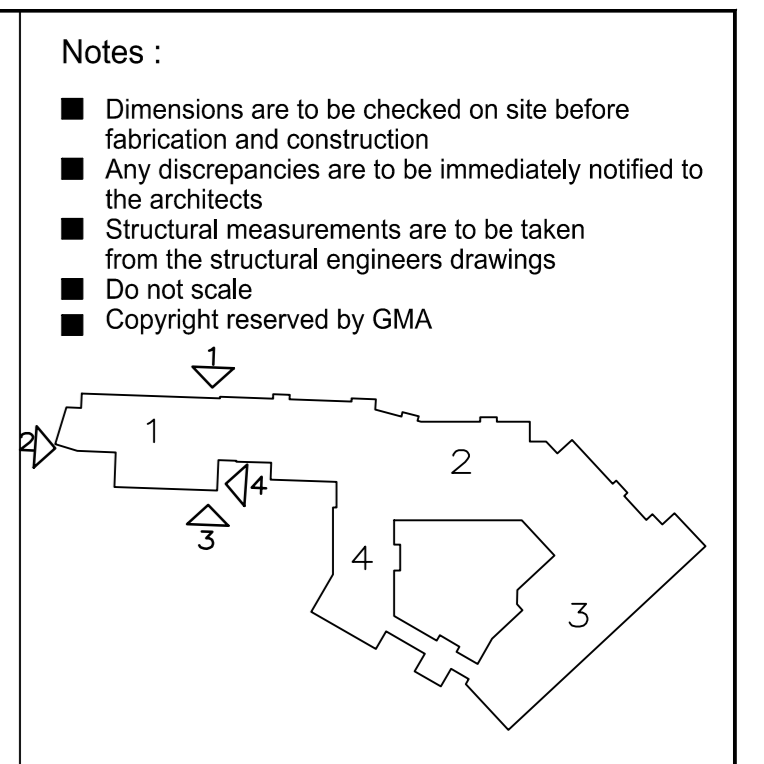

- Notes:
- Dimensions are to be checked on site before fabrication and construction
 - Any discrepancies are to be immediately notified to the architects
 - Structural measurements are to be taken from the structural engineers drawings
 - Do not scale
 - Copyright reserved by GMA

REV	DESCRIPTION	DATE
F	LOUVERED SCREENS AROUND ROOF PLANT ADDED	04.03.15
E	EXISTING SIDE WALL REDRAWN TO SITE SURVEY. WINDOWS W/1/W33, 55 + 56 OBLISCURED GLASS	18.03.14
D	BAY ROOF NOTE AMENDED	16.10.13
C	CONSTRUCTION ISSUE WINDOWS W/1/W31-32 AMENDED ELEVATION 4 ADDED	10.10.13
B	BRISE SOLEILS UPDATED	14.01.13
A	1ST AND 2ND FLOOR ELEVLS AMENDED WINDOW & DOOR NUMBERS ADDED DETAIL REFERENCES CLARIFIED MOVEMENT JOINTS ADDED	19.11.12

DRAWING ISSUE STATUS
CONSTRUCTION

GMA ARCHITECTURE
Architects and Designers
UK House 82 Heath Road Trichingham TW14 8BA
Telephone 020 8891 5959 Fax 020 8607 9933
Email enquiries@gmaarchitecture.co.uk



Project
CAMDEN HOPS
WELLESLEY ROAD

Drawing
ELEVATIONS
ZONE 1

Scale	Date	Drawn	Checked
1:50@A0	NOV 2011		
Type	Client	Drawn	Checked
4	49/07	W210	F