

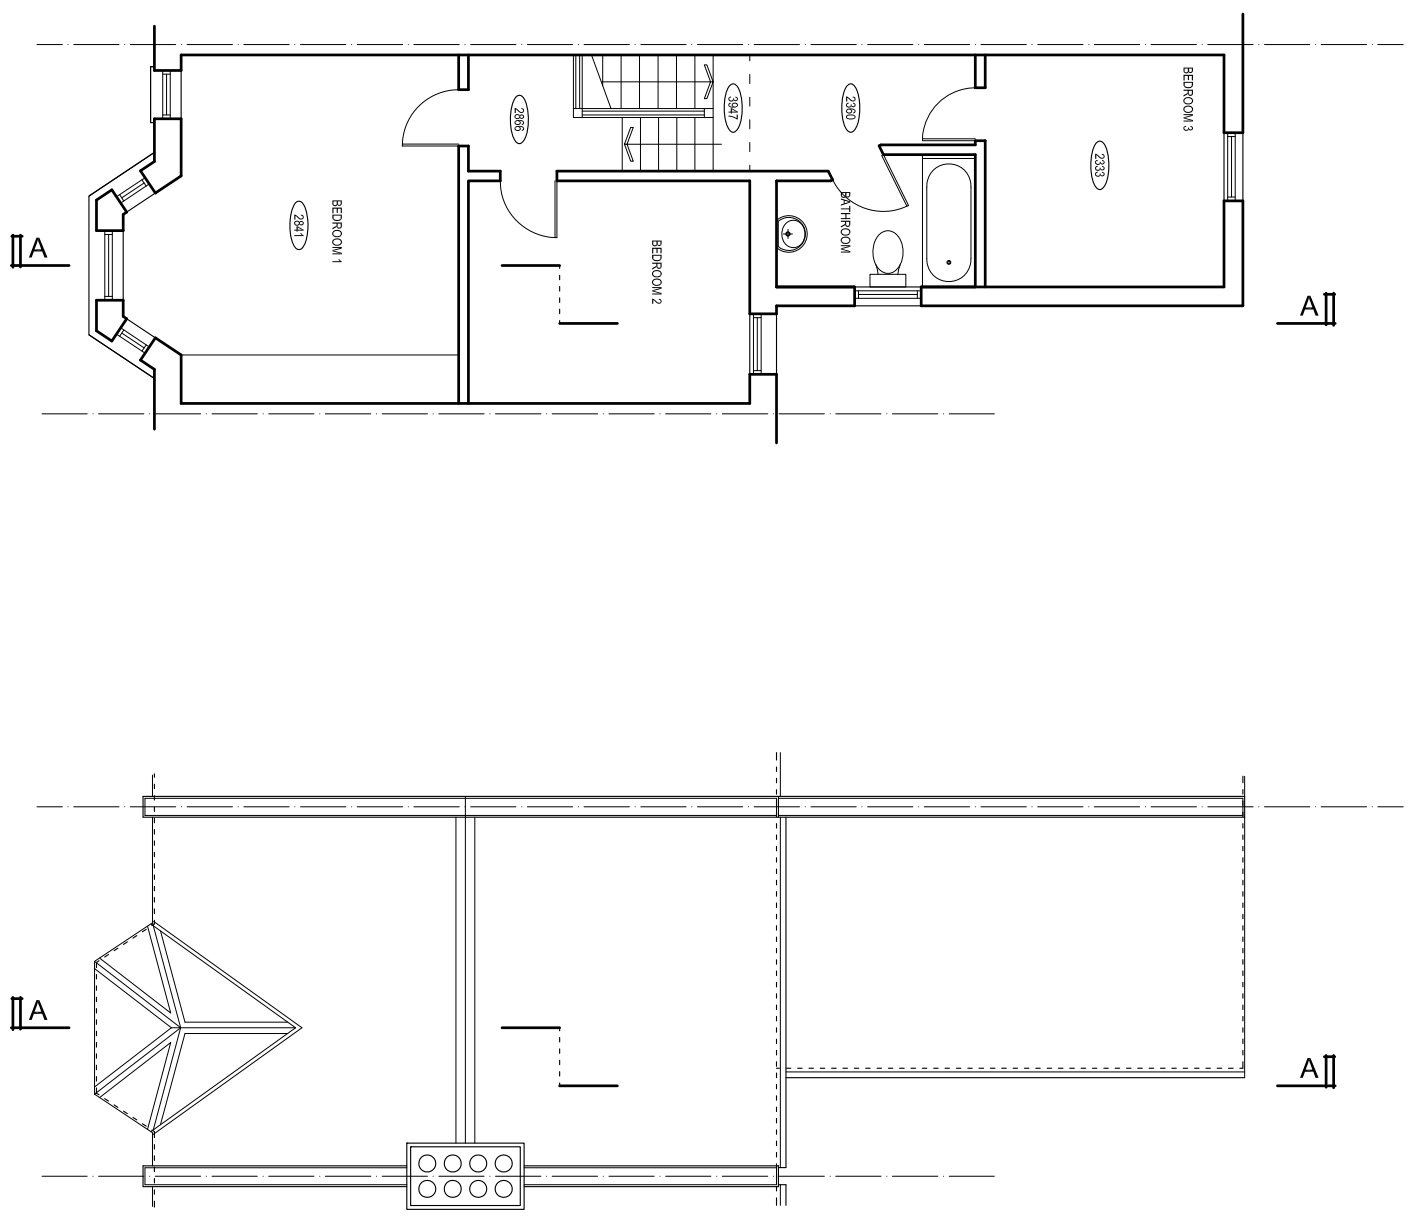


SECTIONAL ELEVATION A-A

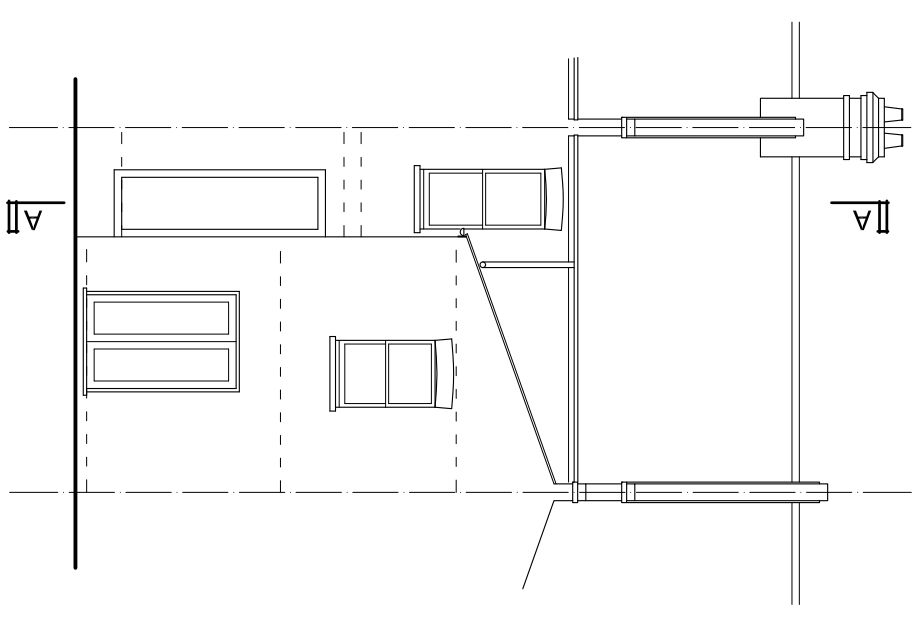


FIRST FLOOR

ROOF PLAN

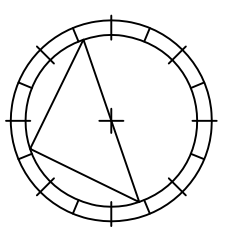

REAR ELEVATION

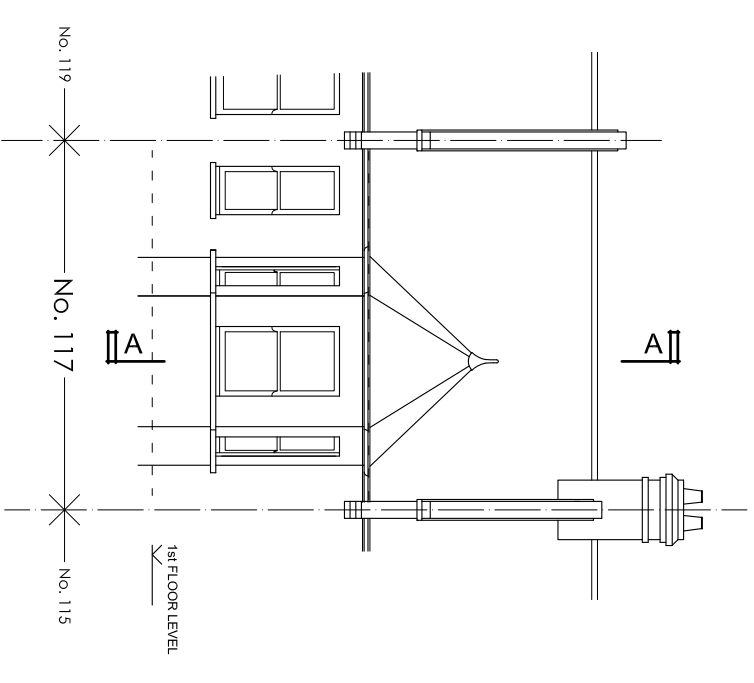

PART FRONT ELEVATION



REVISIONS		
Rev	Date	Detail

- NOTES:
1. ALL DIMENSIONS TO BE CONFIRMED ON SITE
 2. DRAWINGS TO BE READ IN CONJUNCTION WITH SPECIFICATION AND ENGINEERS' DRAWINGS.

© Caryatid Ltd 2015

CARYATID architects
 20 Kings Avenue : Muswell Hill
 LONDON : N10 1PB
 Tel : 020 8444 6197

Date : 02-03-2015 Drawn by : nj

TITLE :
PROPOSED LOFT CONVERSION
 117 SUMATRA ROAD
 WEST HAMPSHIRE, NW6 1PL

SCALE : 1:50 (A1)
 1:100 (A3)

REVISION : -

DRAWING NO. : 1503-01